


E.L. MURDI - COOPER ADDITION

PLAN SCALE 1" = 40'
 PROFILE SCALE 1" = 40' HORIZ. 1" = 4' VERT.

B.M. 125.03 STANDARD SE ANNA & CENTRAL
 B.M. 126.81 SE COR. CONC. PAVEM. 53' 20216

1200 LIN. FT. 8" V.C.P. @ .2% GRADE

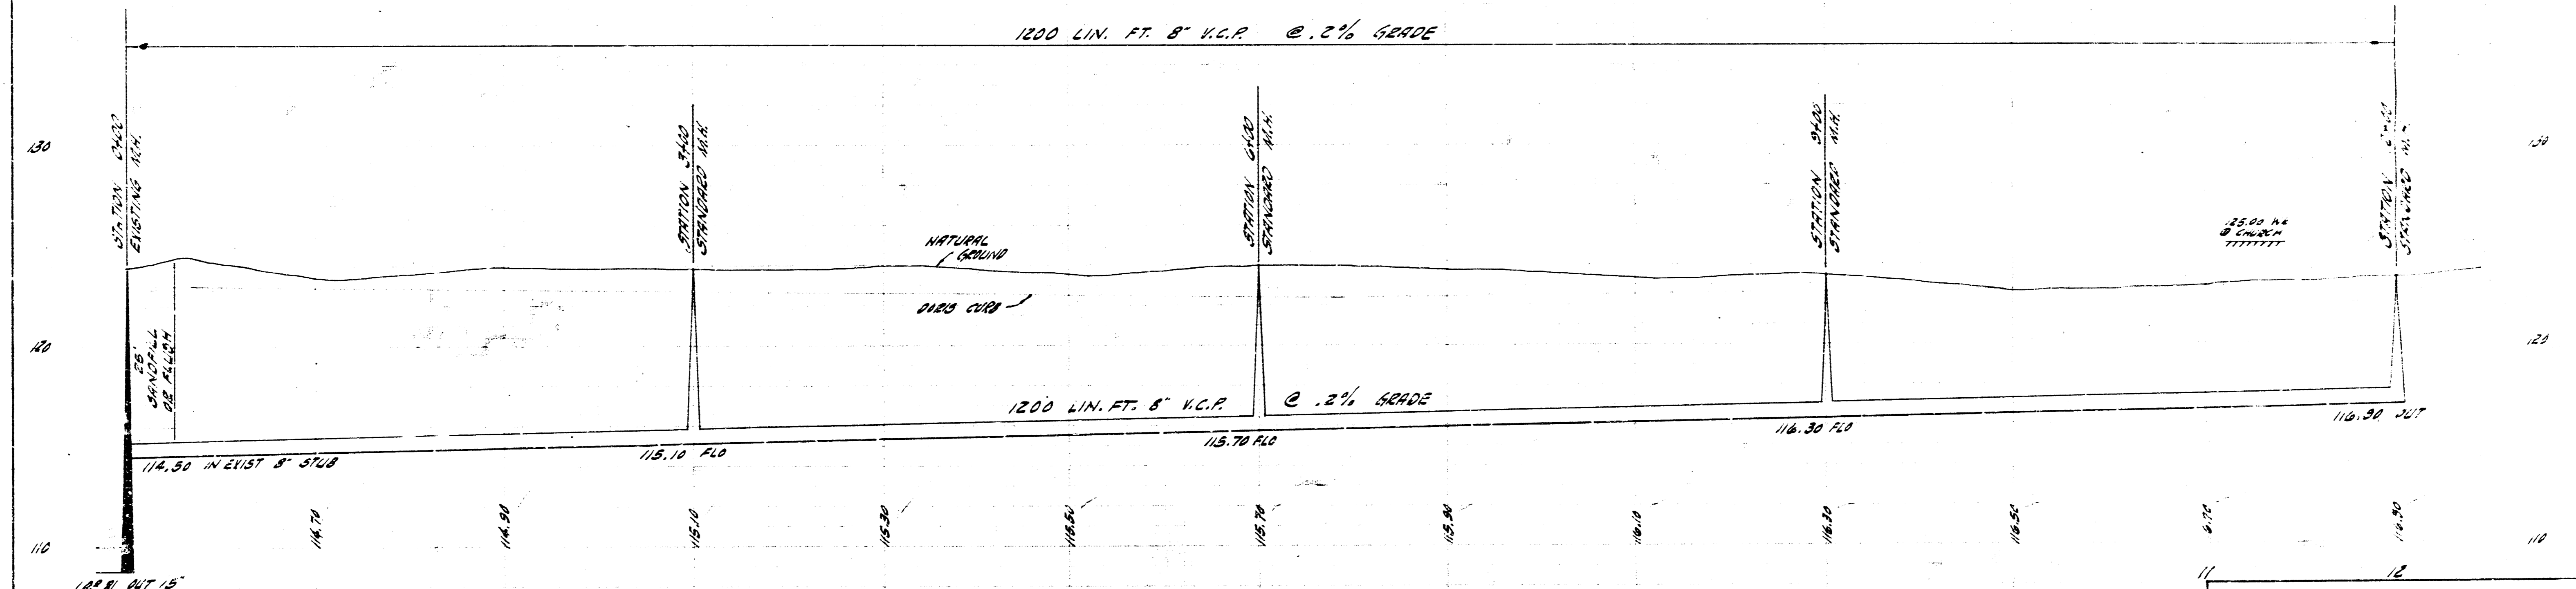

LATERAL 56 SUB 5 S.S. 22
 CITY OF WICHITA, KANSAS
 B. E. SMITH, CITY ENGINEER
 PROJ. NO. C. 28-56 DATE DEC. 1958