


BY 1897 E RIM M.H. STATION 0+00 LINE #1
 BM 1067 NW COR. CONC. PICH. HO. SE. COR. ELDER & DOUGLAS

PLAN SCALE 1" = 40'
 PROFILE SCALE 1" = 40' HOR., 1" = 4' VERT.

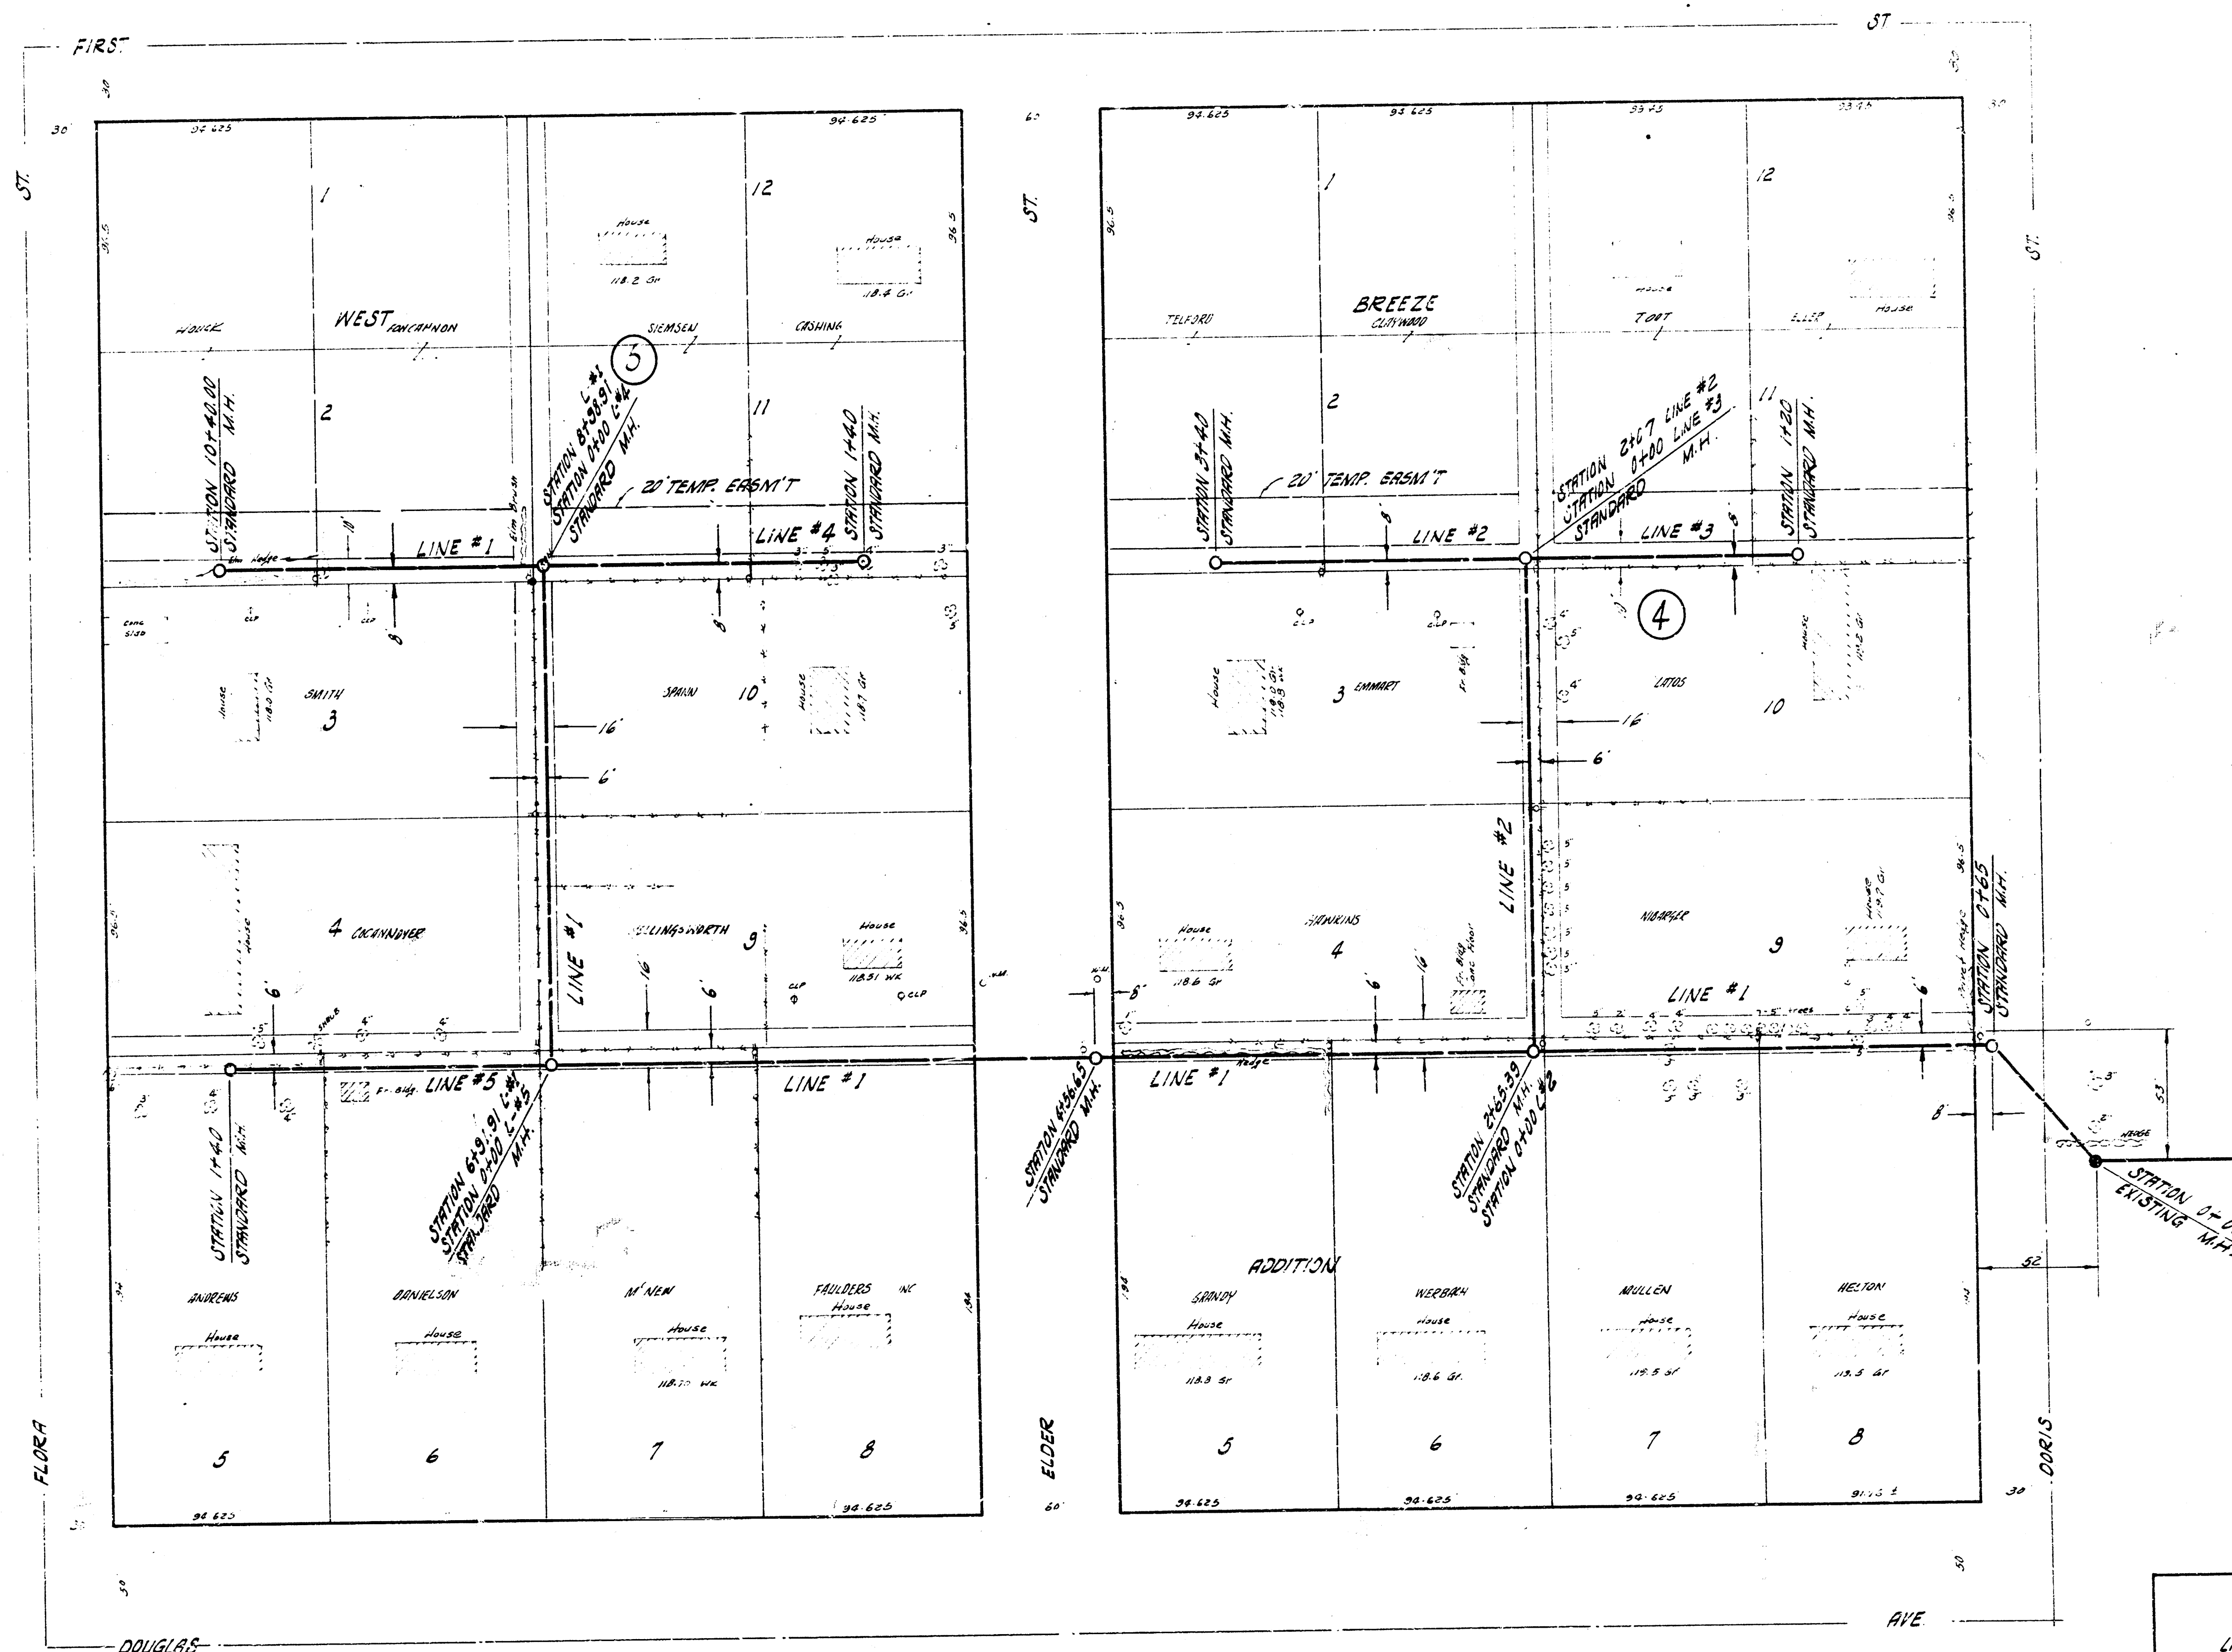

LATERAL 61 SUB 5 S.S. 22
 CITY OF WICHITA, KANSAS
 B. E. SMITH, CITY ENGINEER
 PROJ. NO. C 28-63 DATE FEB. 1959

