
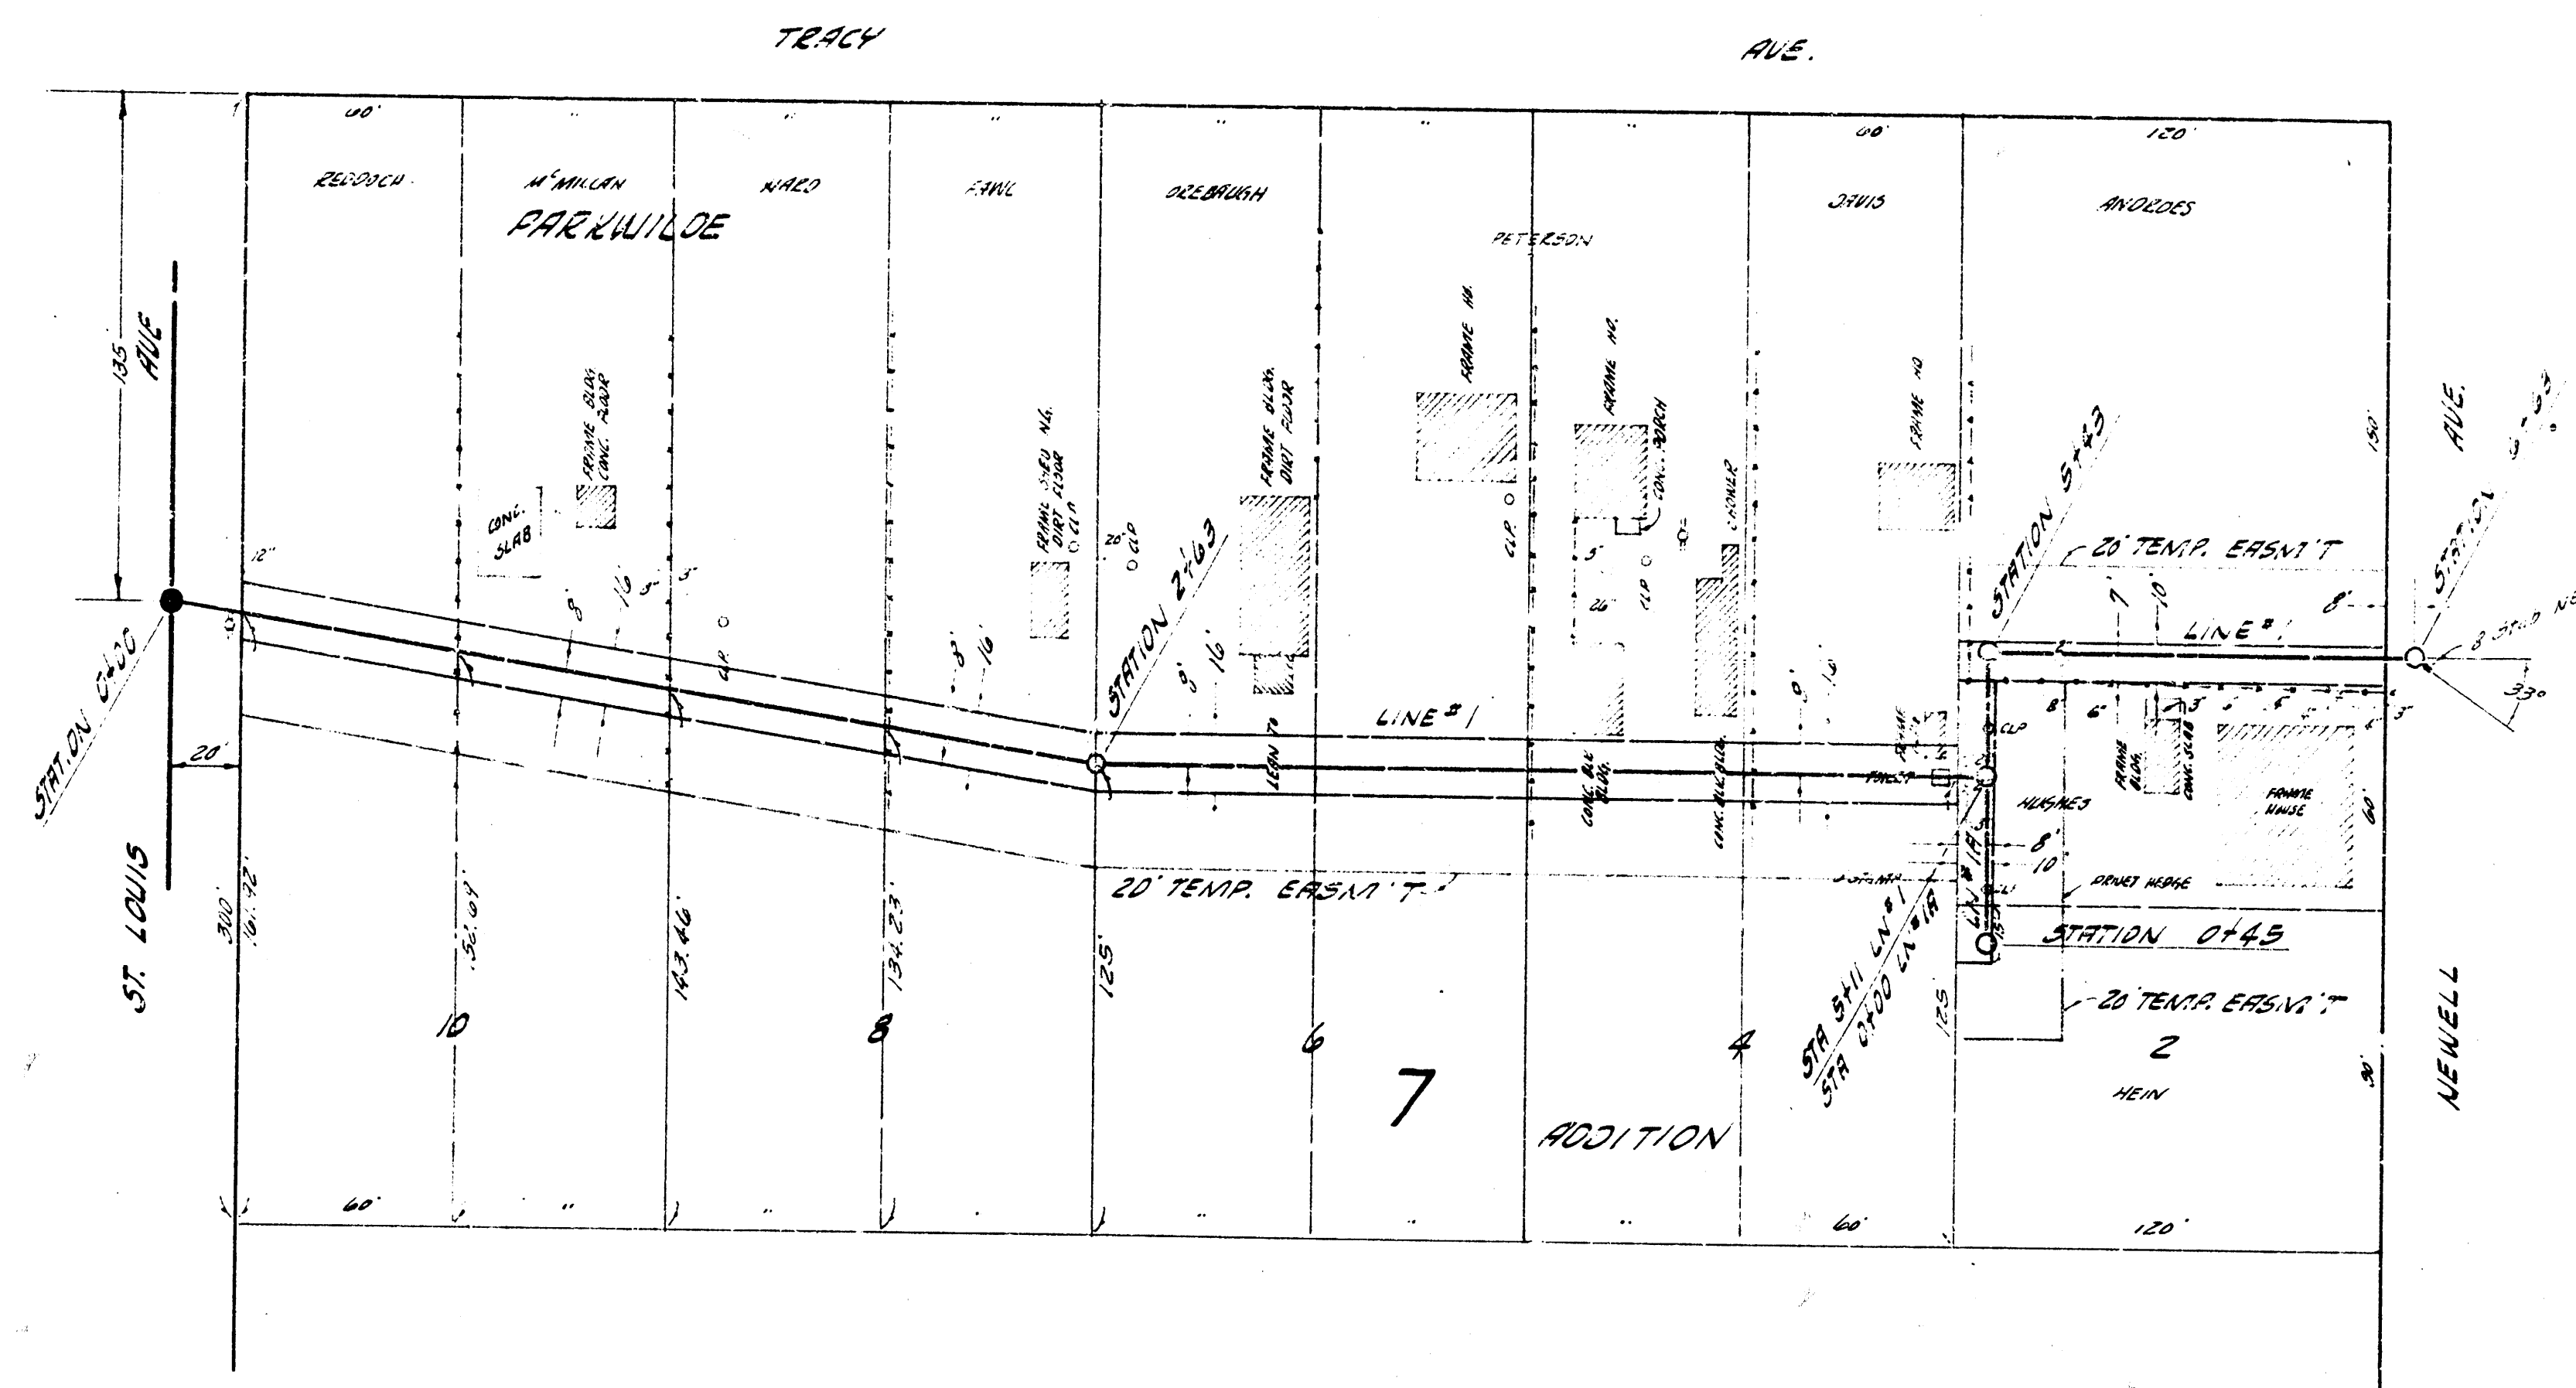


8.M. 11865 STEP BENCH 33 NLP NW COR ST. LOUIS & TRACH.

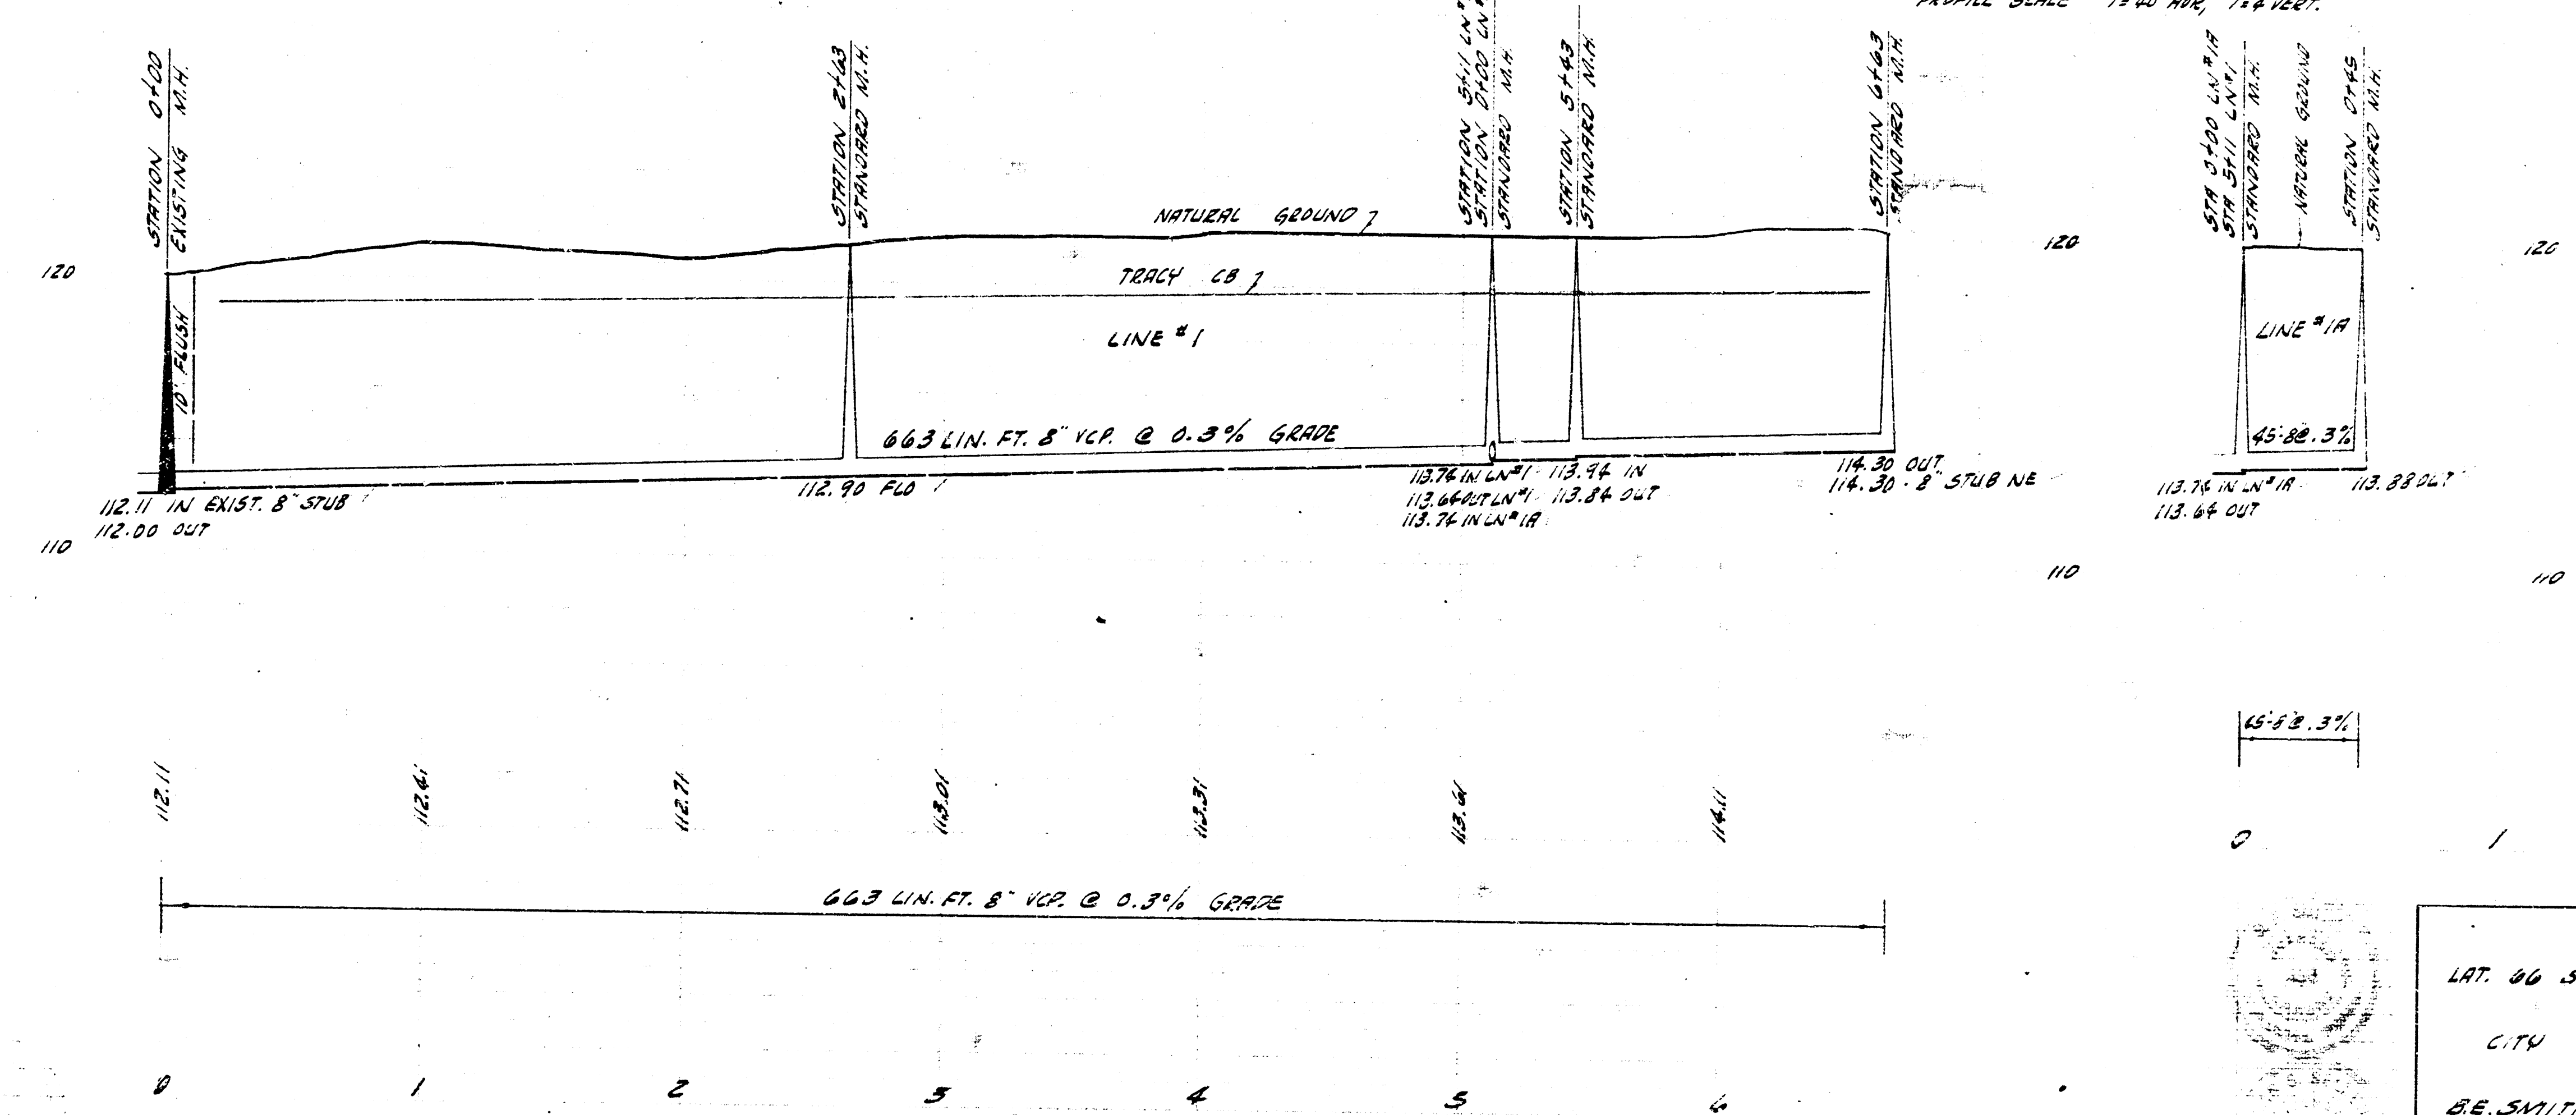

15'-83.3%

LAT. 96 SUBMAIN 5 SAN SEWEE 22
CITY OF WICHITA, KANSAS
B.E. SMITH CITY ENGINEER
120. NA C28-73 DATE - MAR. 1960