



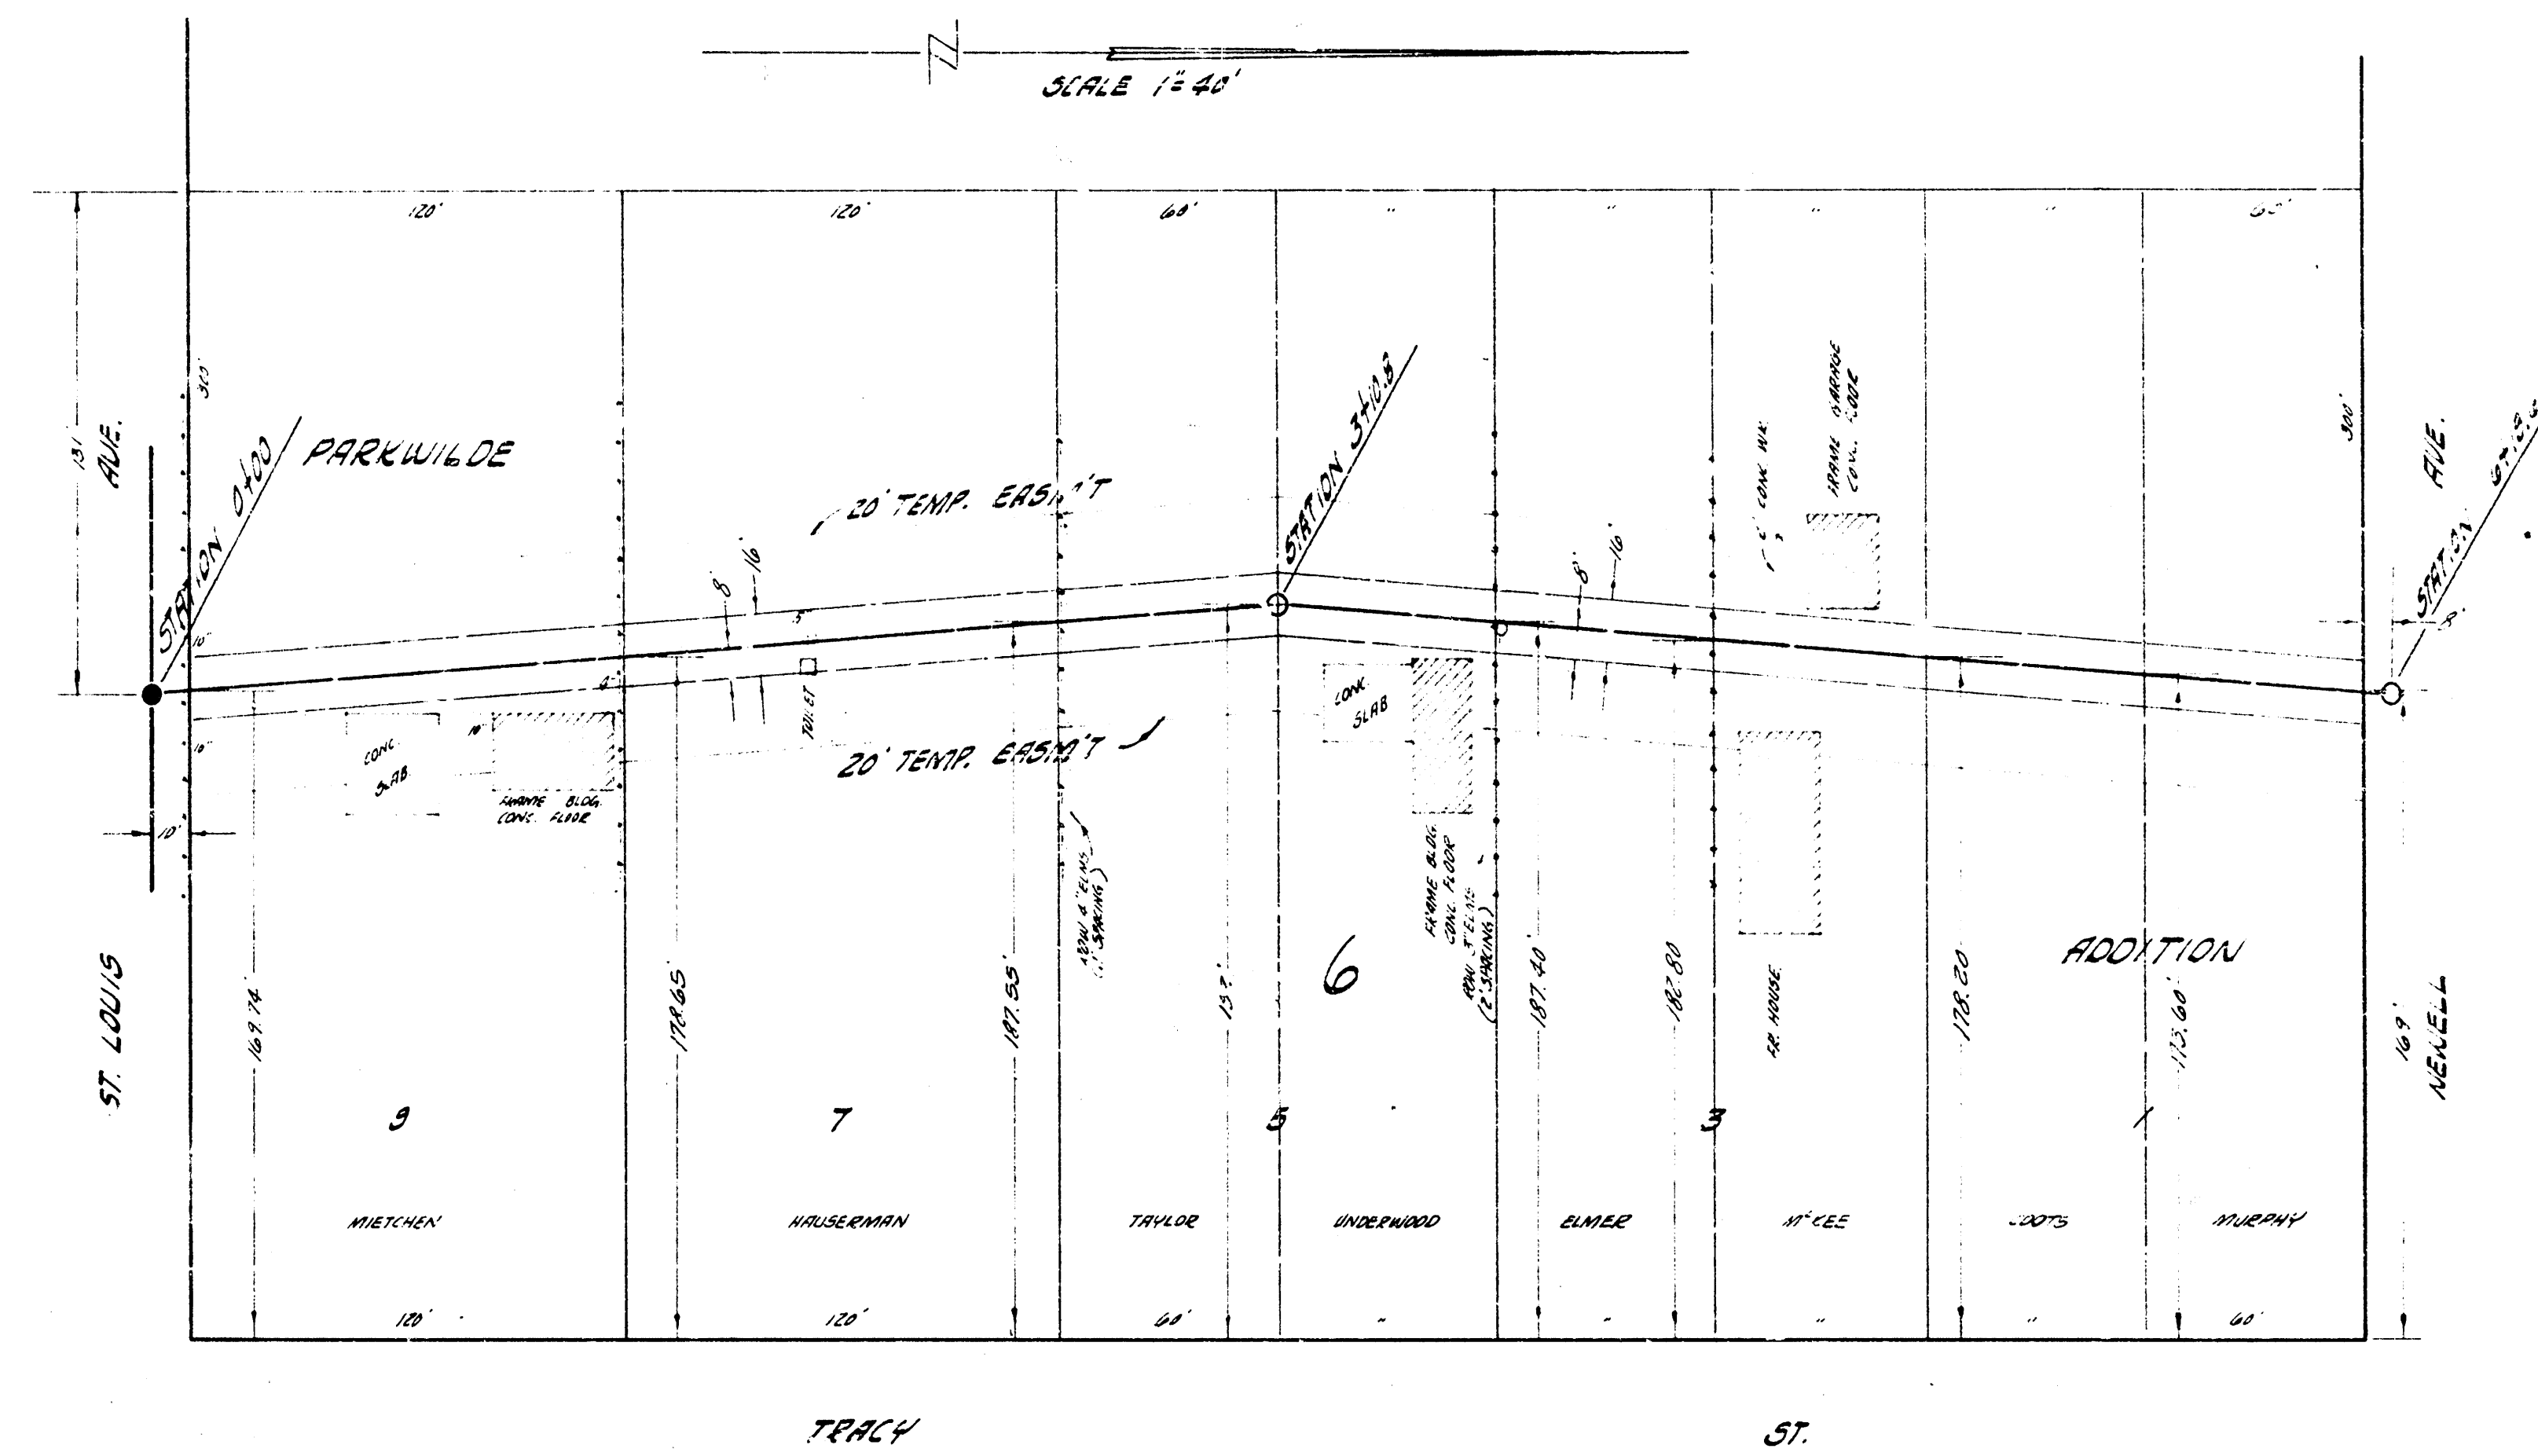

B.M. 10.65 STEPBENCH 55 H.P. NW COR. TRACY & ST. LOUIS.

PLAN SCALE 1" = 40'
PROFILE SCALE 1" = 40' HORIZ. 1" = 4' VERT.

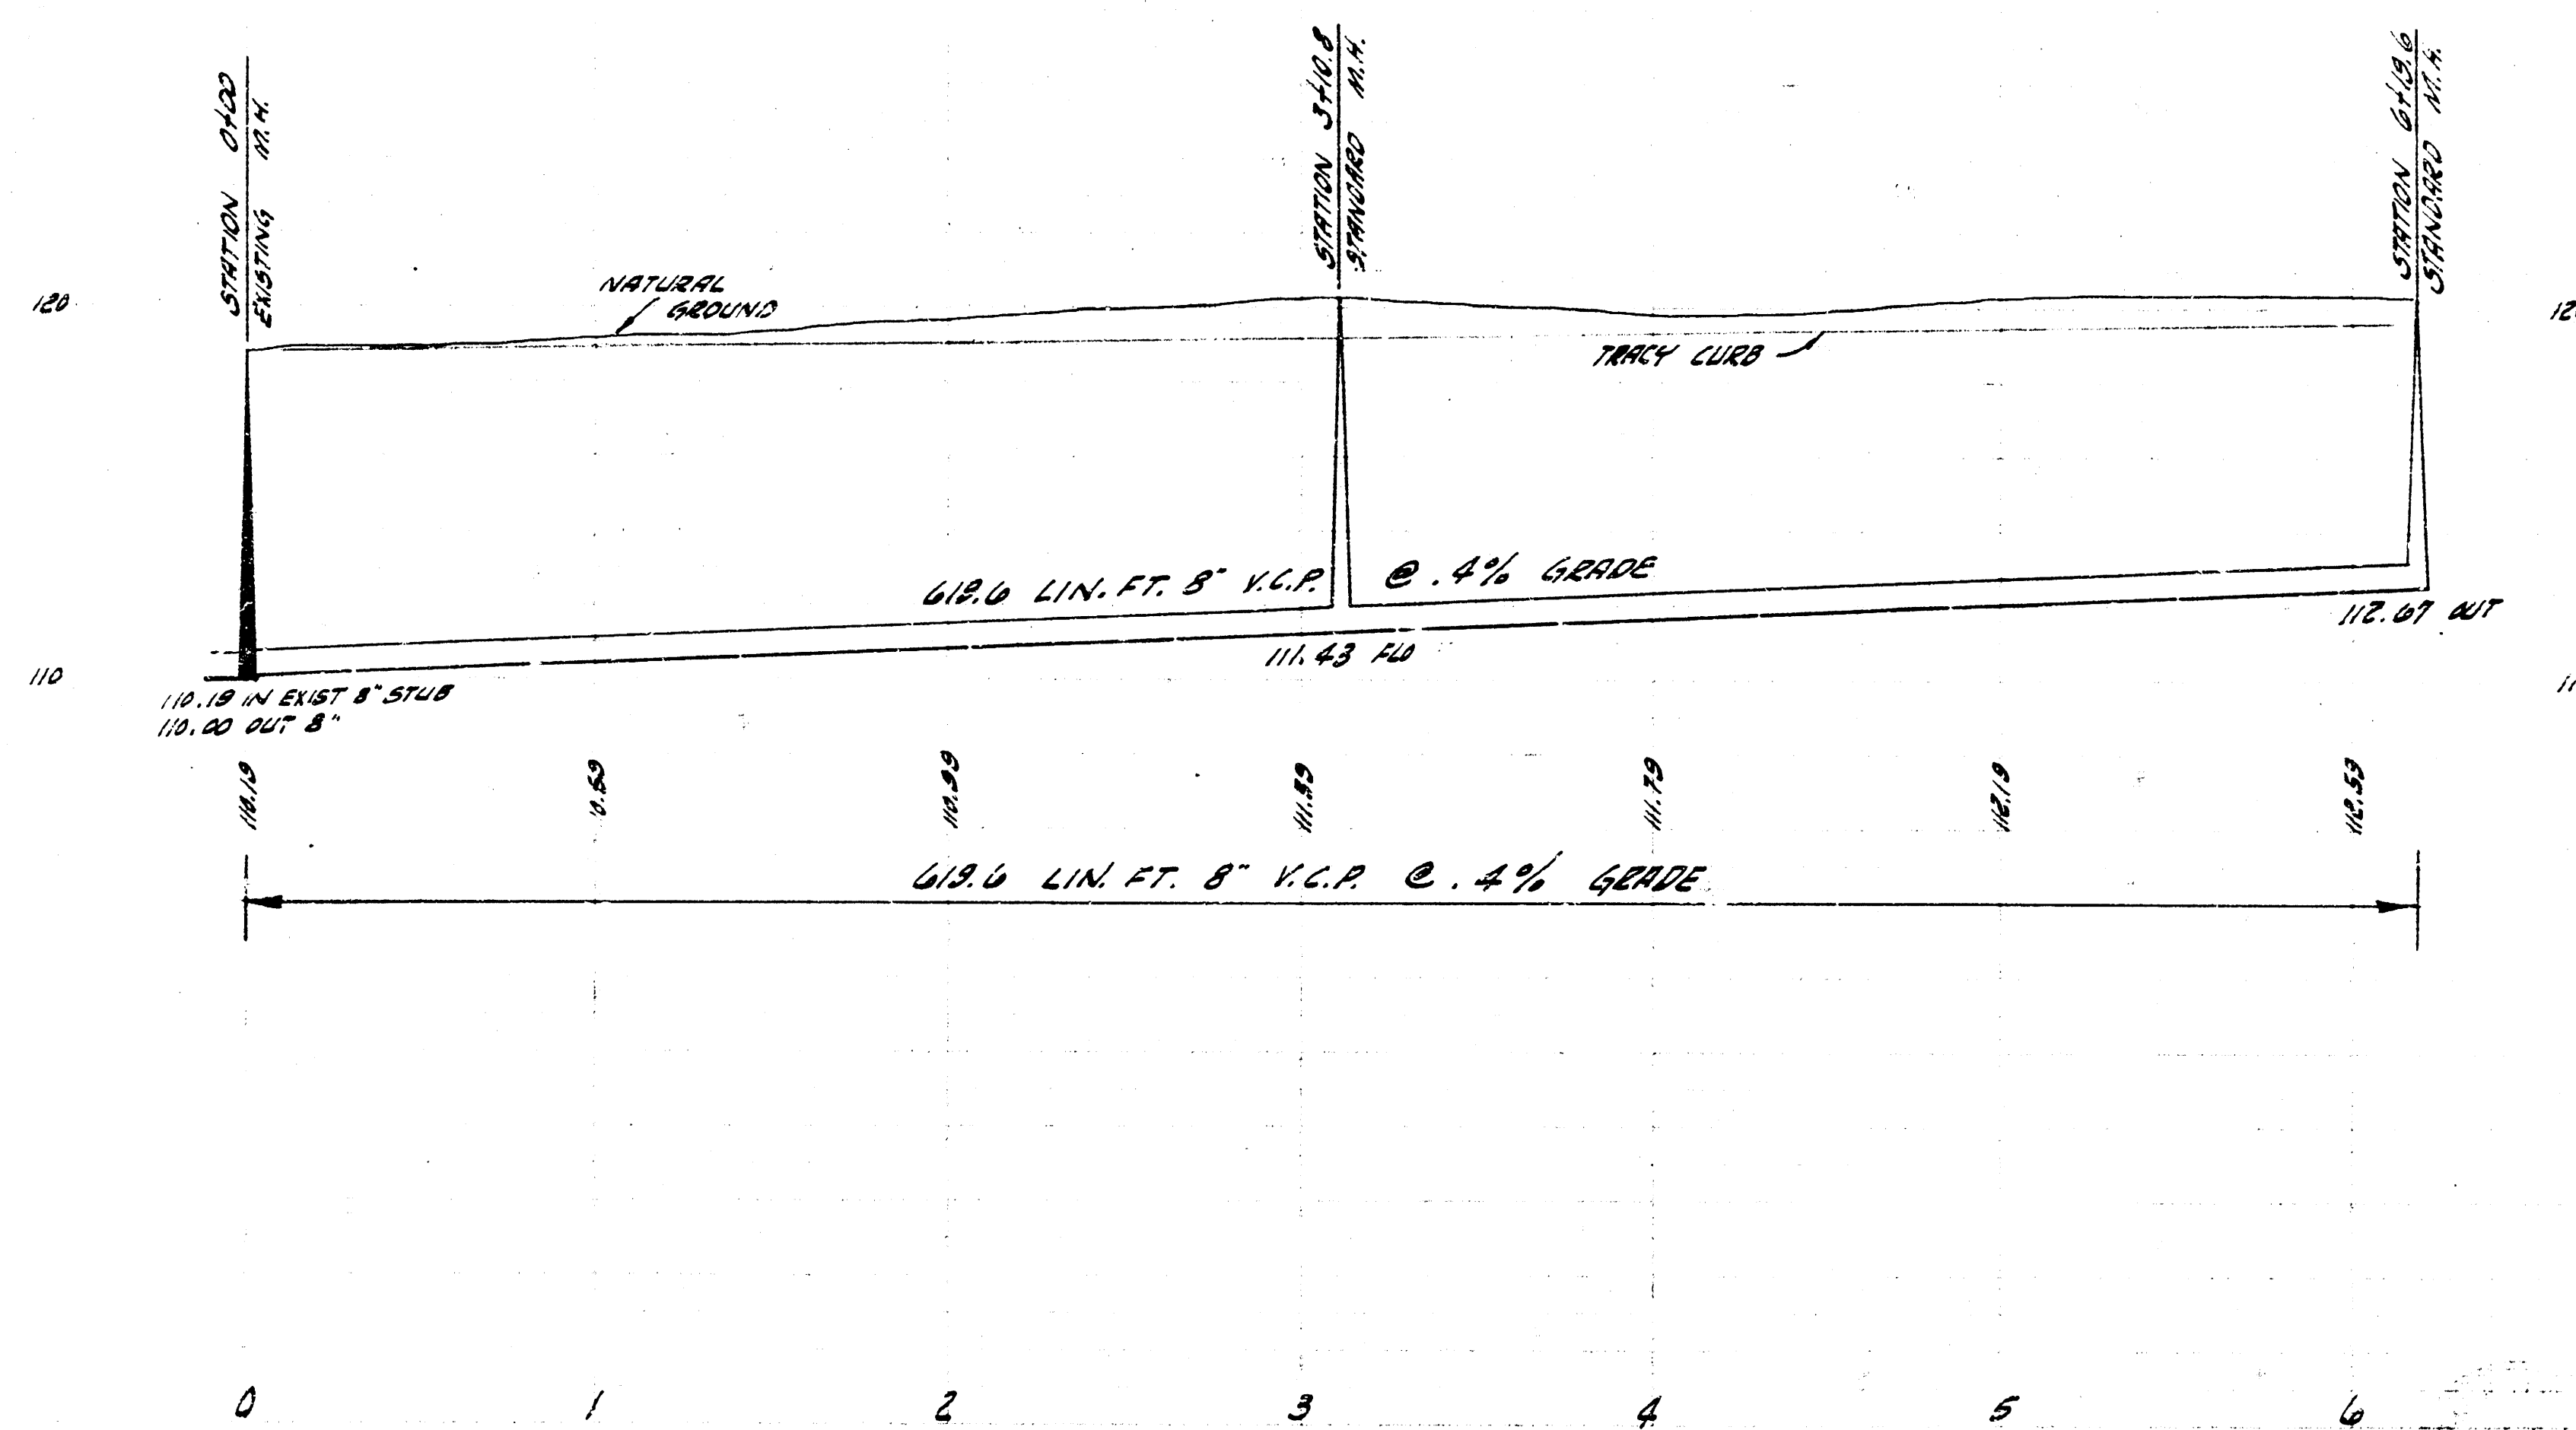

LATERAL 68 SUB. 5 SAN. GENEZEE
CITY OF WICHITA, KANSAS
B.E. SMITH CITY ENGINEER
PROJ. NO. C28-75 DATE