



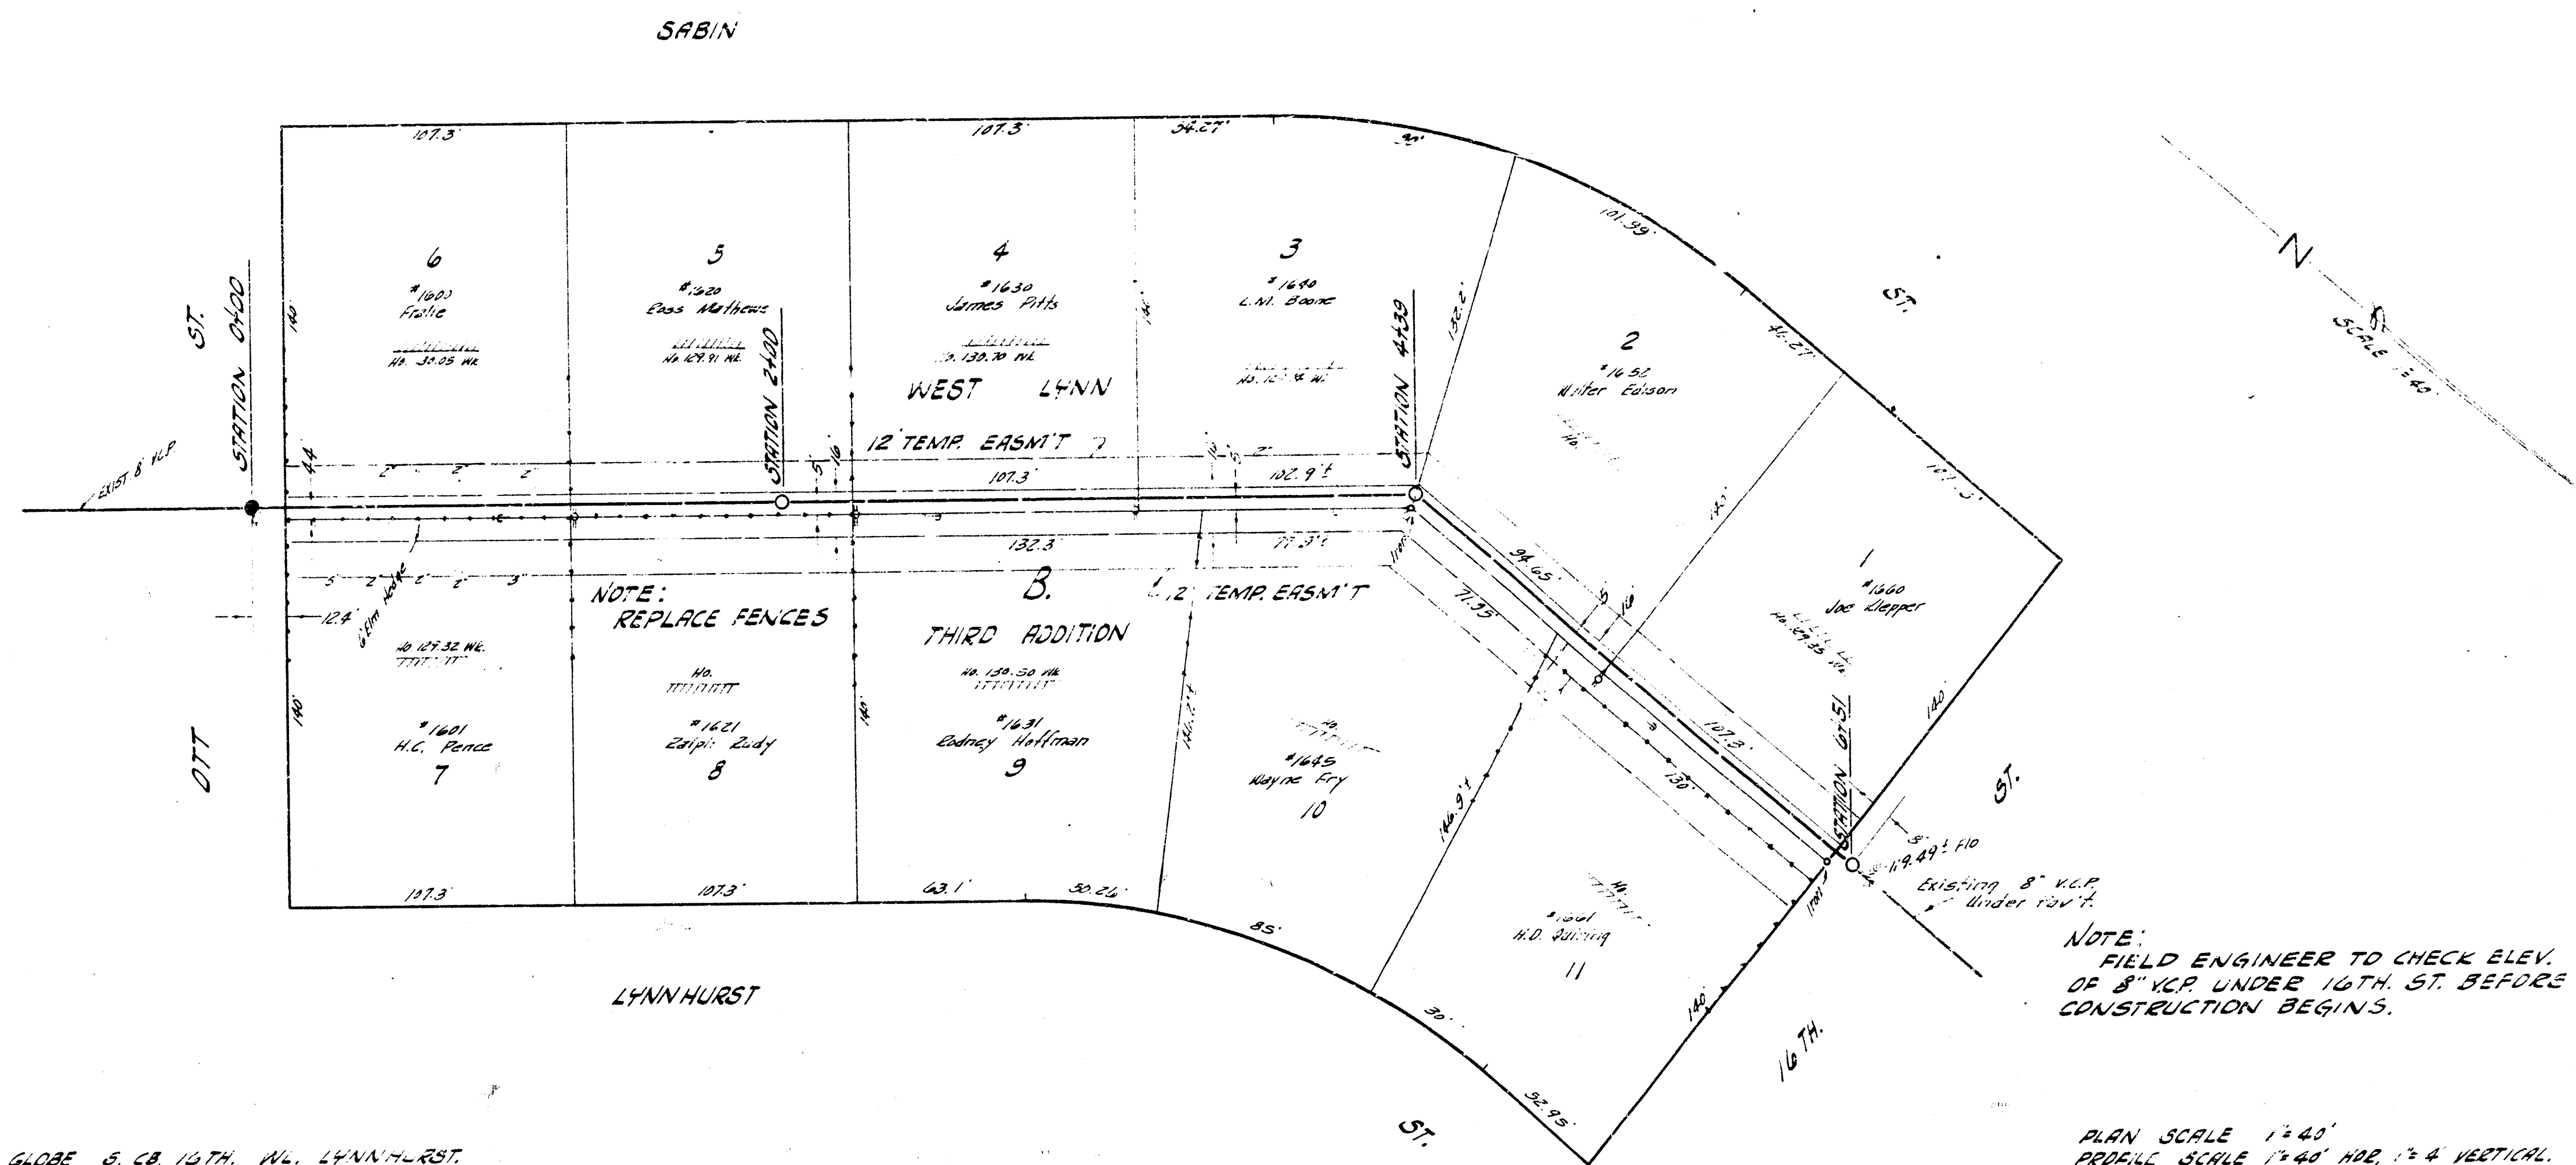

B.M. 127.72 6" IN GLOBE S. CB 10TH. W. LYNNHURST.
B.M. 130.80 NE COR 13TH. STEP NO. 1801, SW LYNNHURST & 10TH.

PLAN SCALE 1"=40'
PROFILE SCALE 1"=40' HORIZ. 1"=4' VERTICAL.

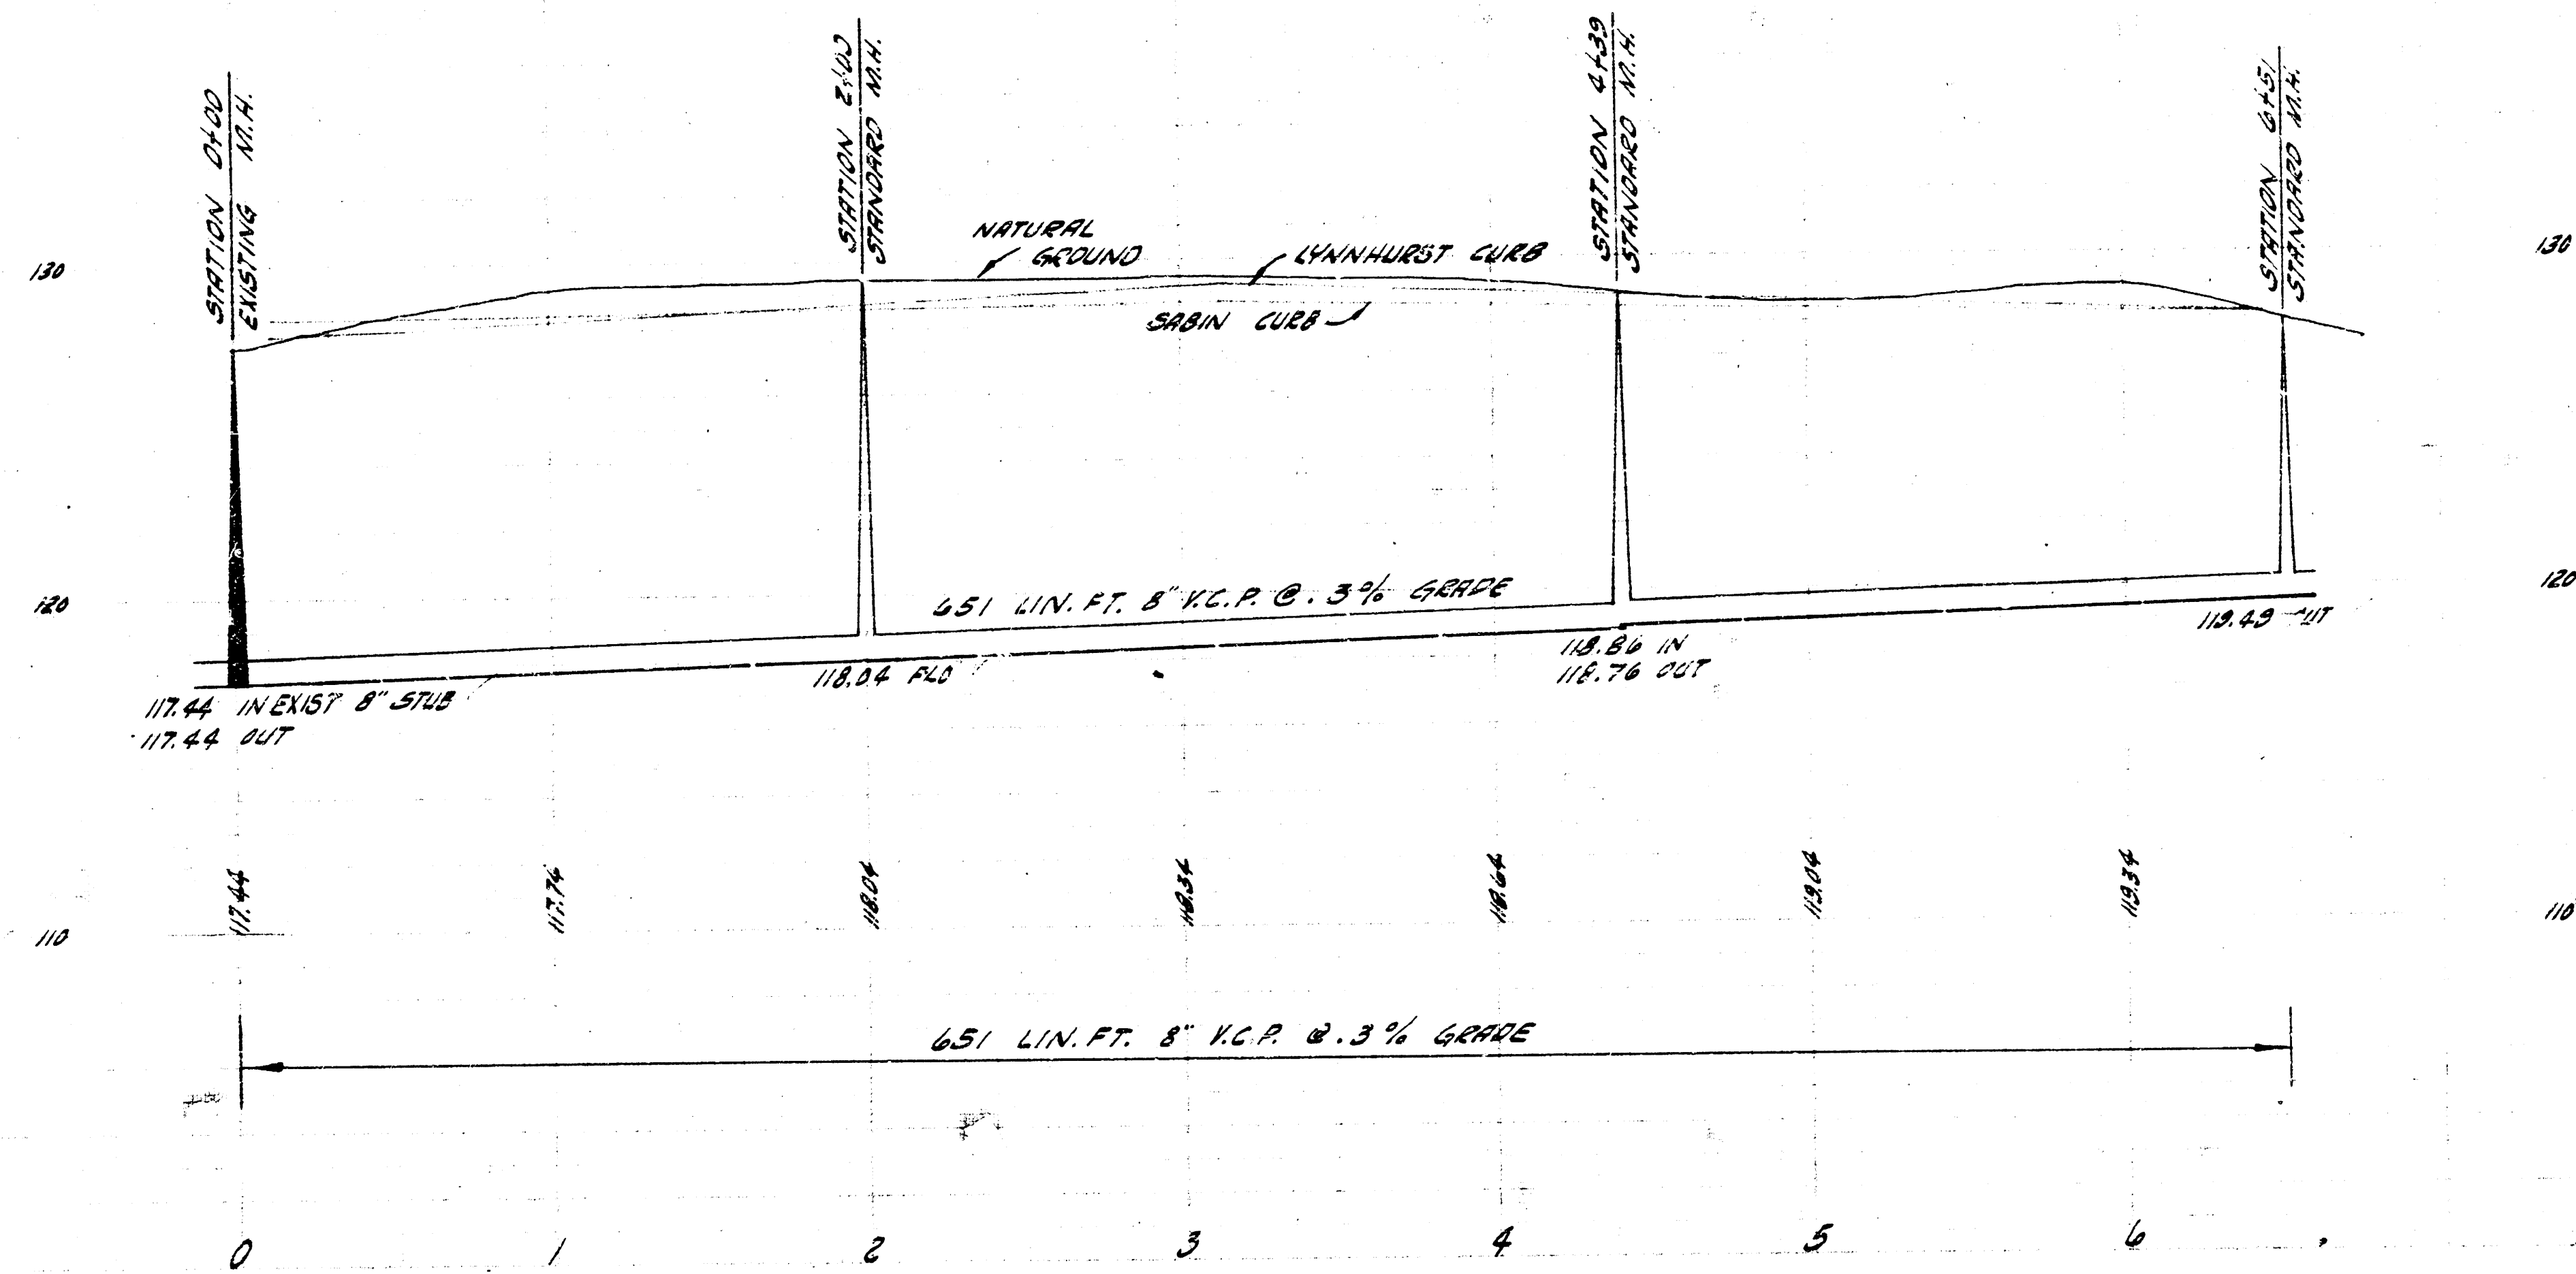

LATERAL TO SUB. 5 SAN GENE 22
CITY OF WICHITA, KANSAS
B.E. SMITH CITY ENGINEER
PROJ. NO. 128-79 DATE - MAR. 1960