



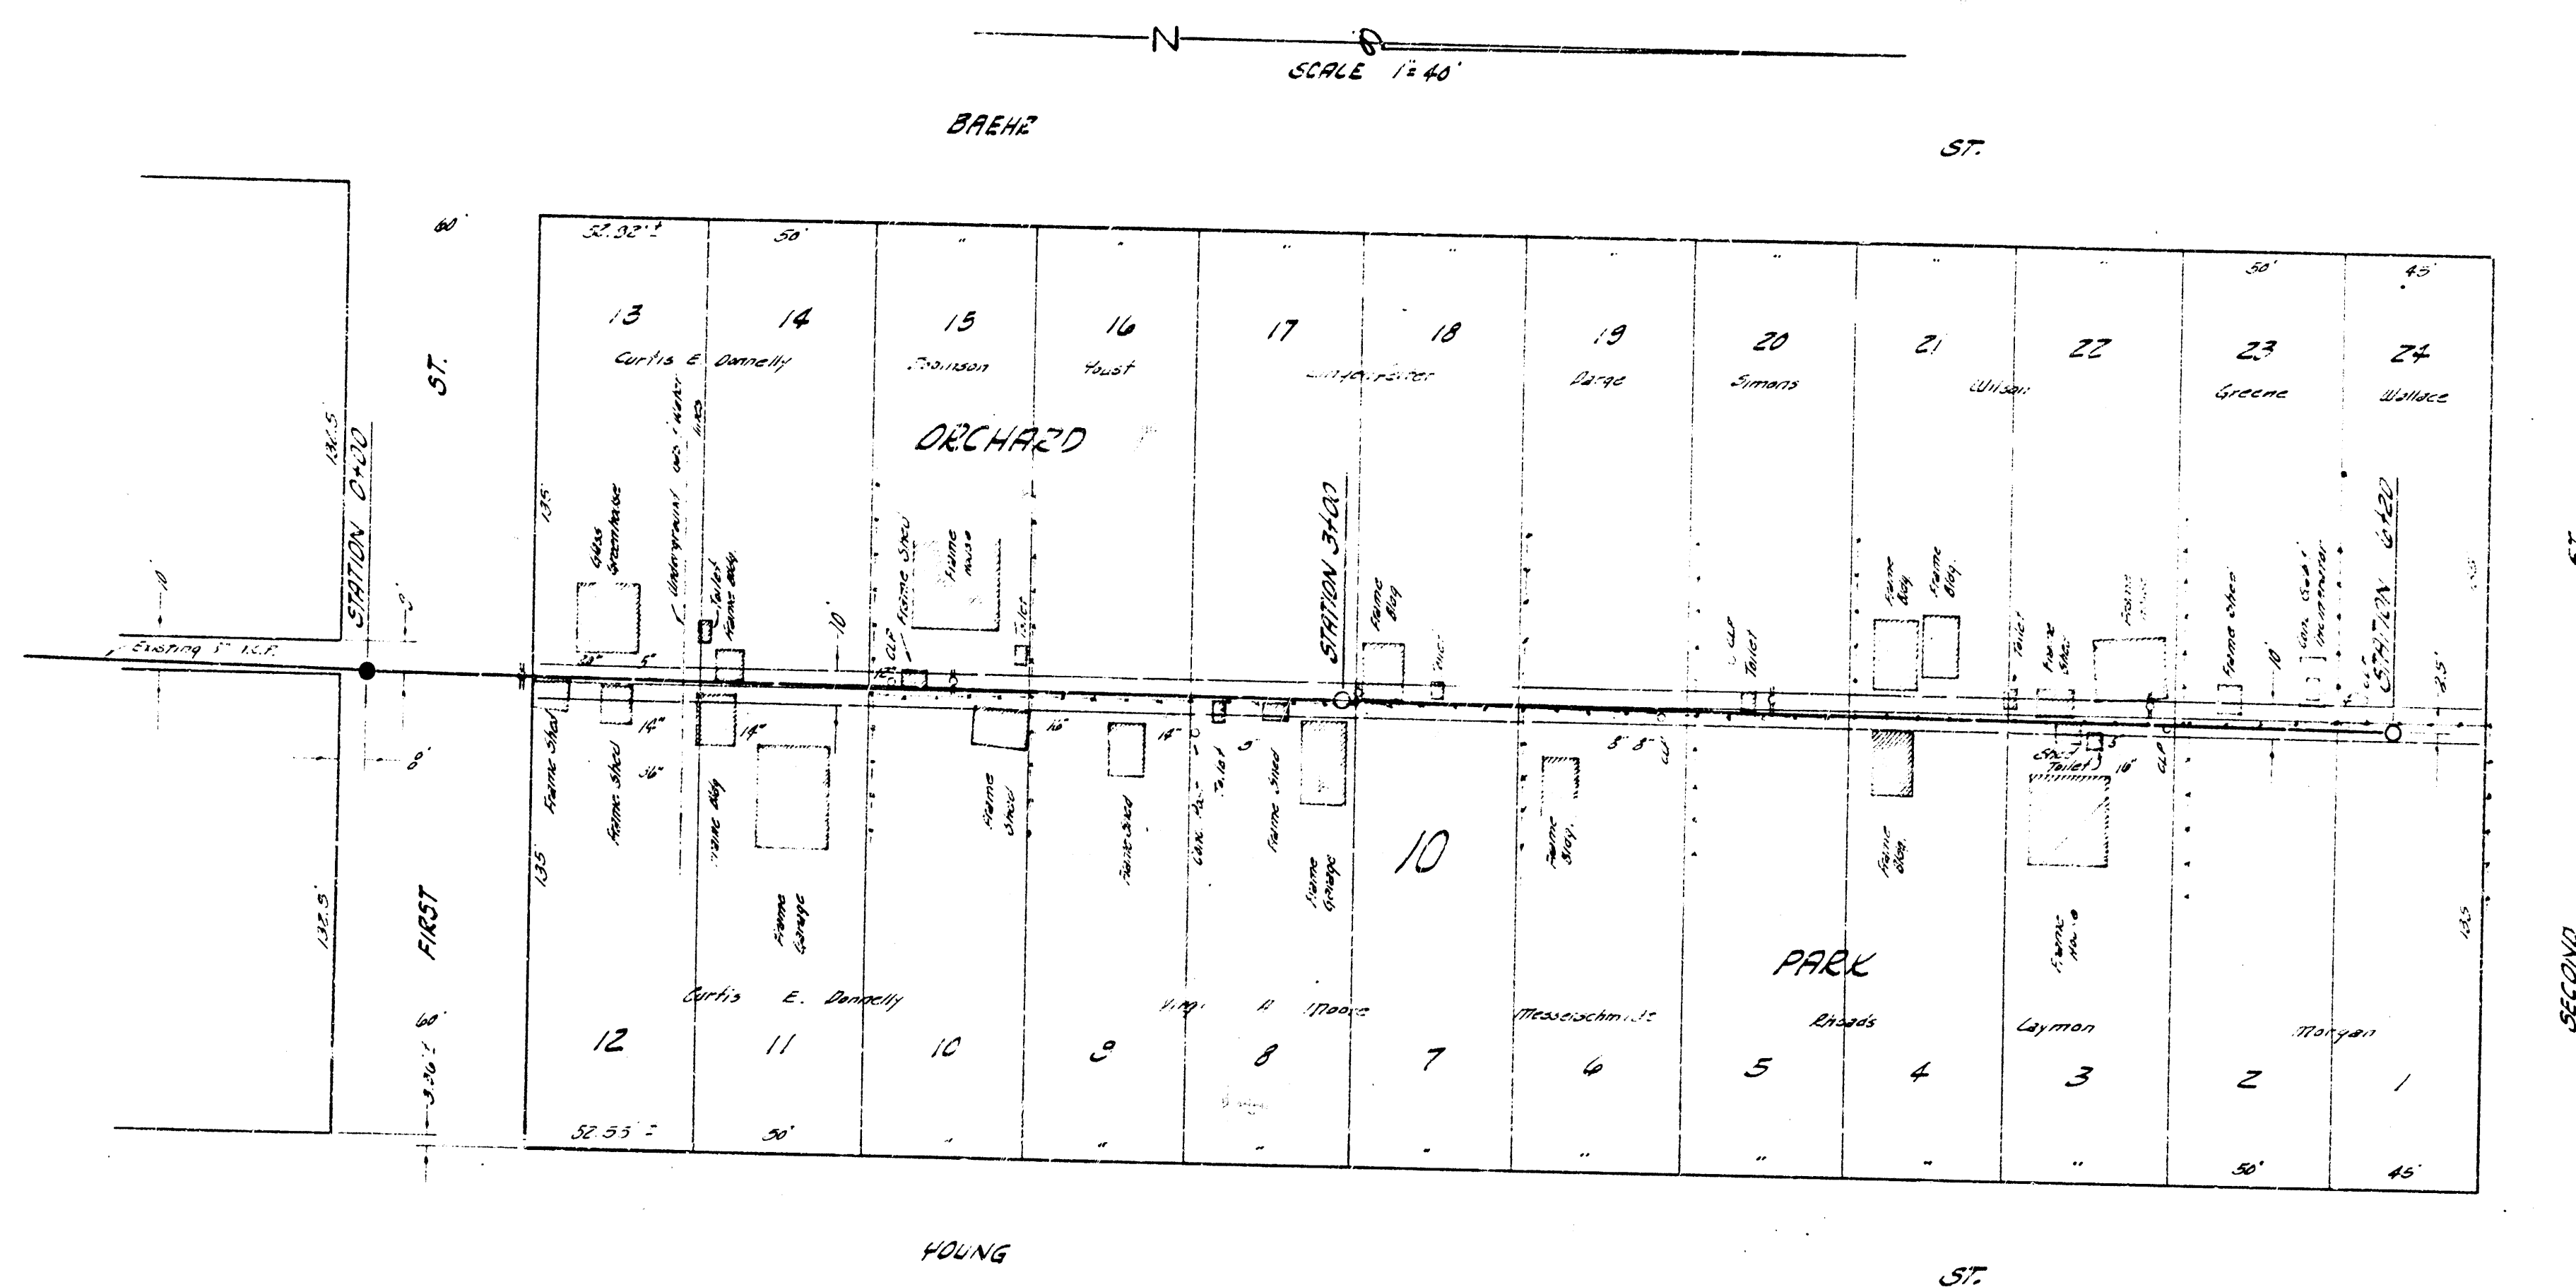

B.M. 120.48 NW COR. CONC. GASOLINE PUMP ISLAND NE CORNER 2' END.

PLAN SCALE 1" = 40'
PROFILE SCALE 1" = 40' HOR, 1" = 4' VERTICAL

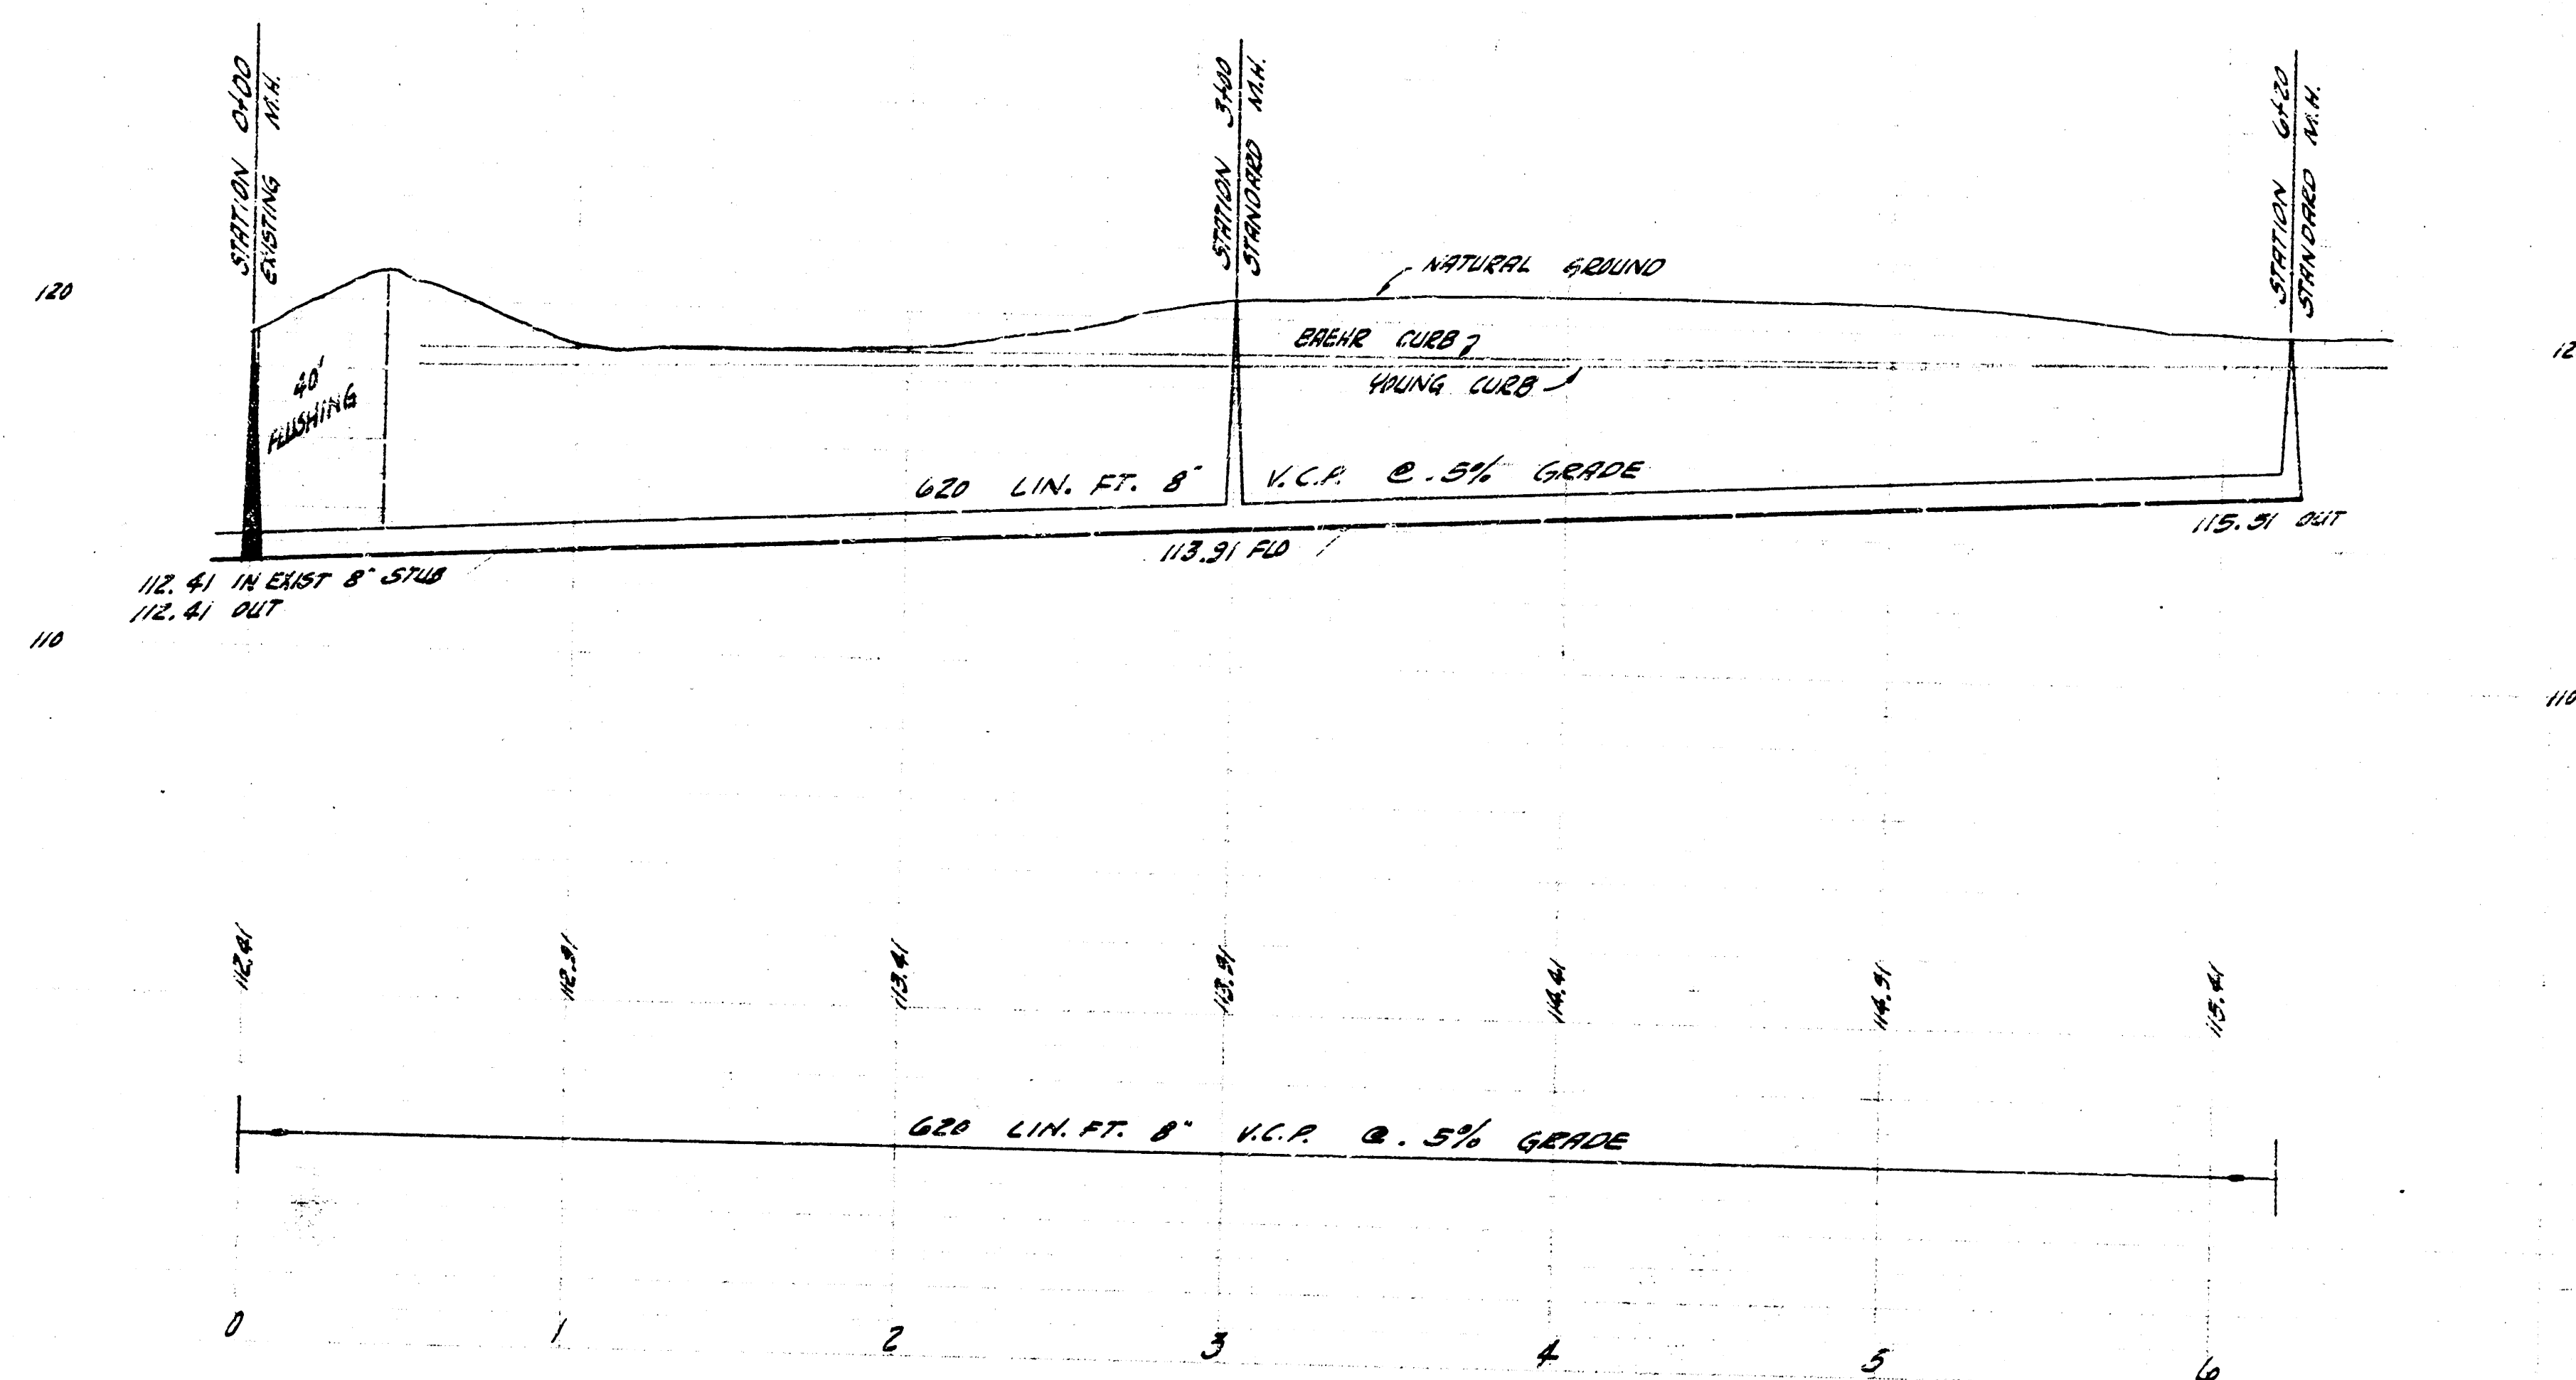

LATERAL 73 SUB. 5 SAN. SEWER 22
CITY OF WICHITA, KANSAS
B.E. SMITH CITY ENGINEER
PROJ. NO. 228-86 DATE DEC. 1958