


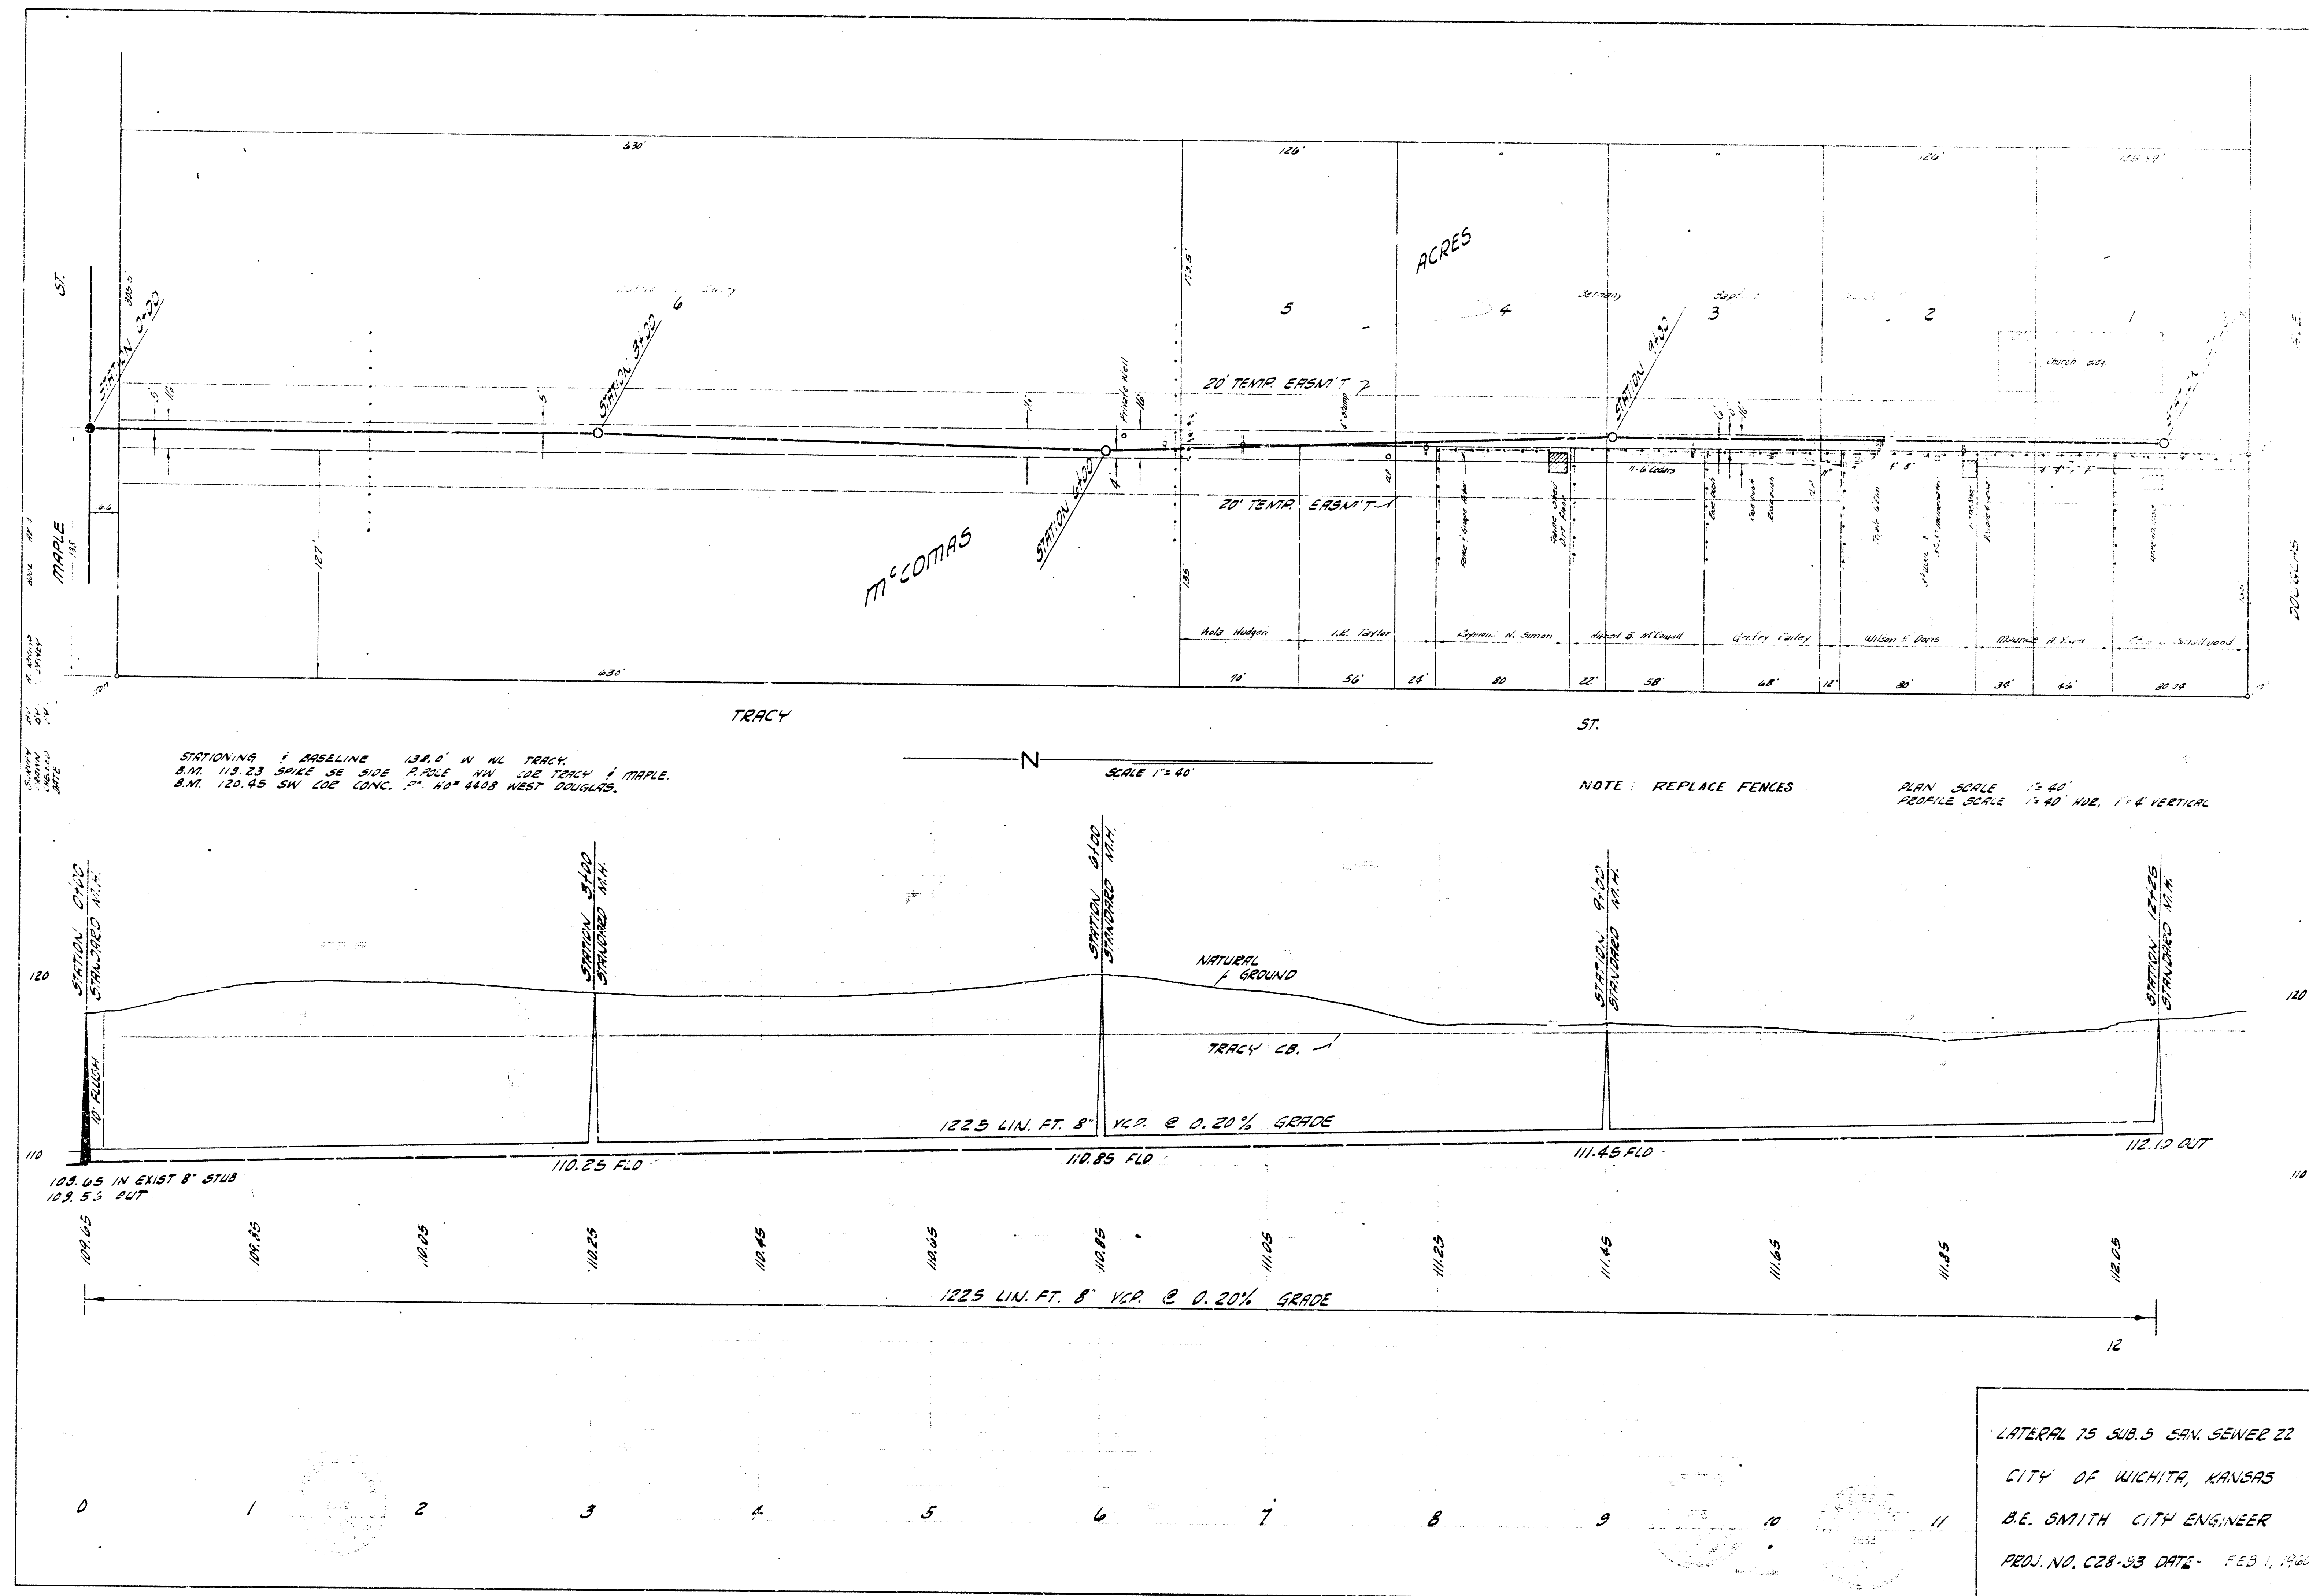

LATERAL 75 SUB. 5 SAN. SEWER 22  
 CITY OF WICHITA, KANSAS  
 B.E. SMITH CITY ENGINEER  
 PROJ. NO. C28-33 DATE - FEB 1, 1960