


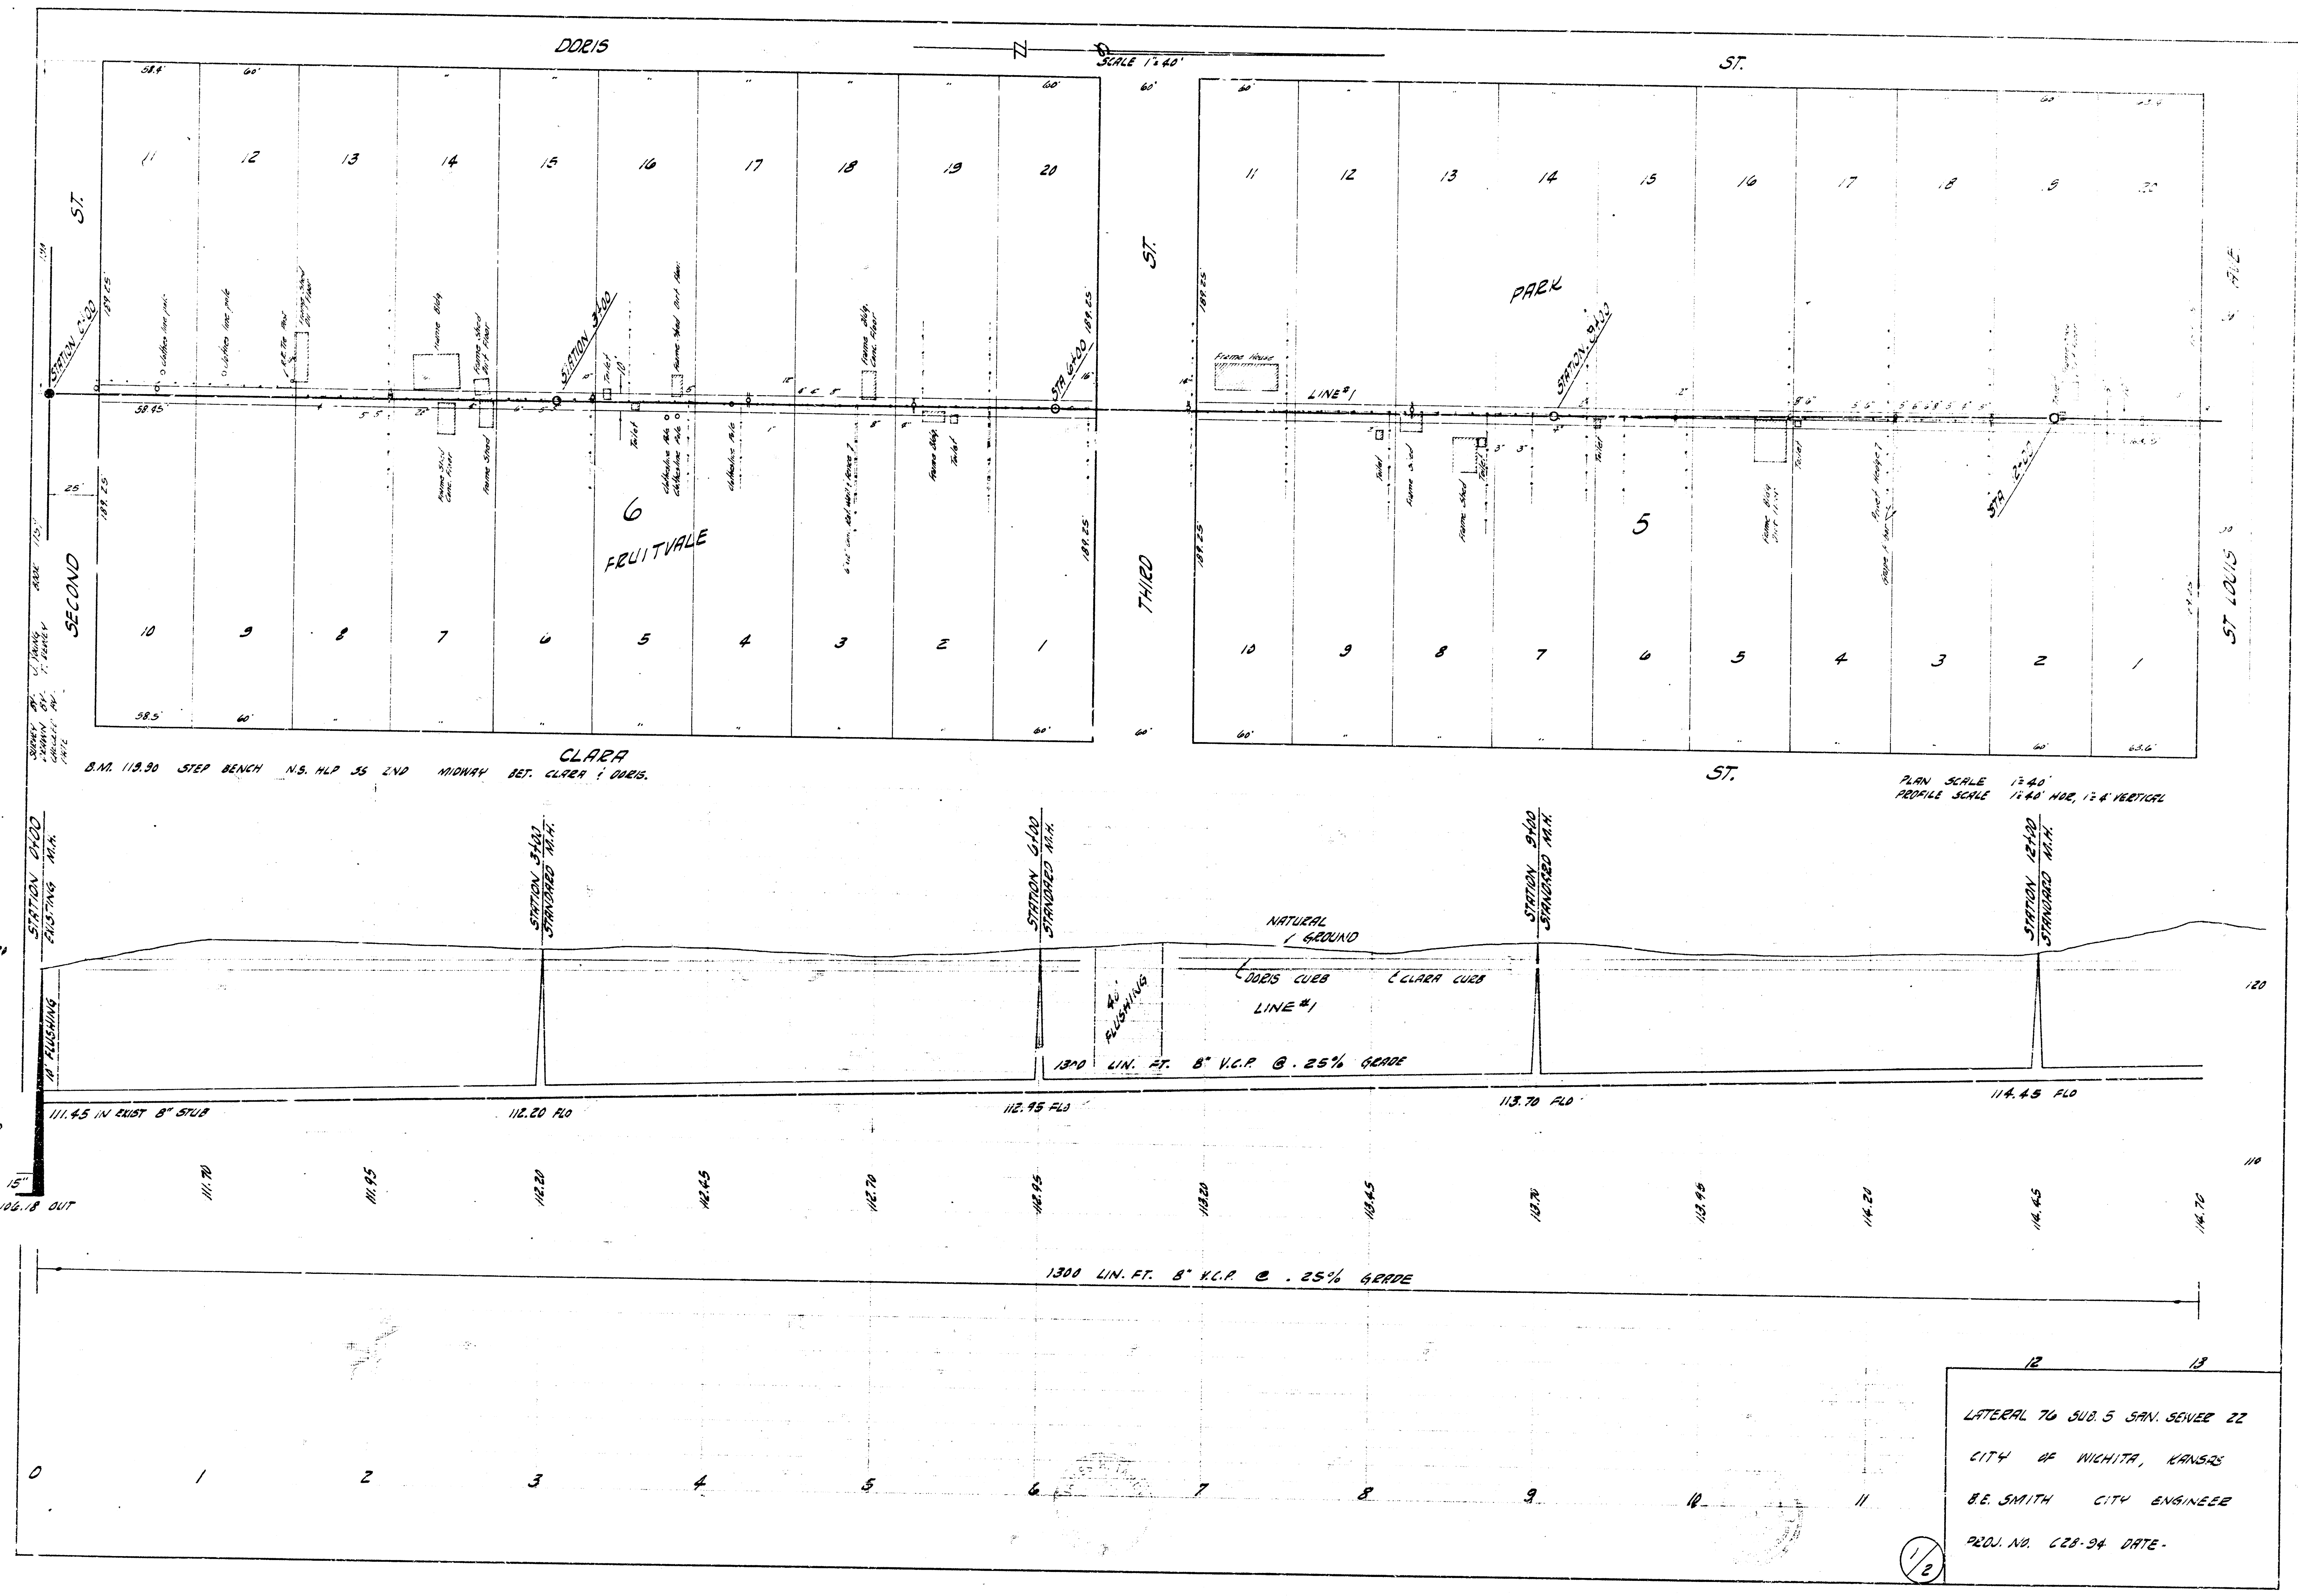

LATERAL TO SUB. 5 SAN. SEWER 22
CITY OF WICHITA, KANSAS
B.E. SMITH CITY ENGINEER
PROJ. NO. 228-94 DATE.



2/2 LATERAL TO SUB. 5 SAN. SEWER 22
PROJ. NO. 628-94