


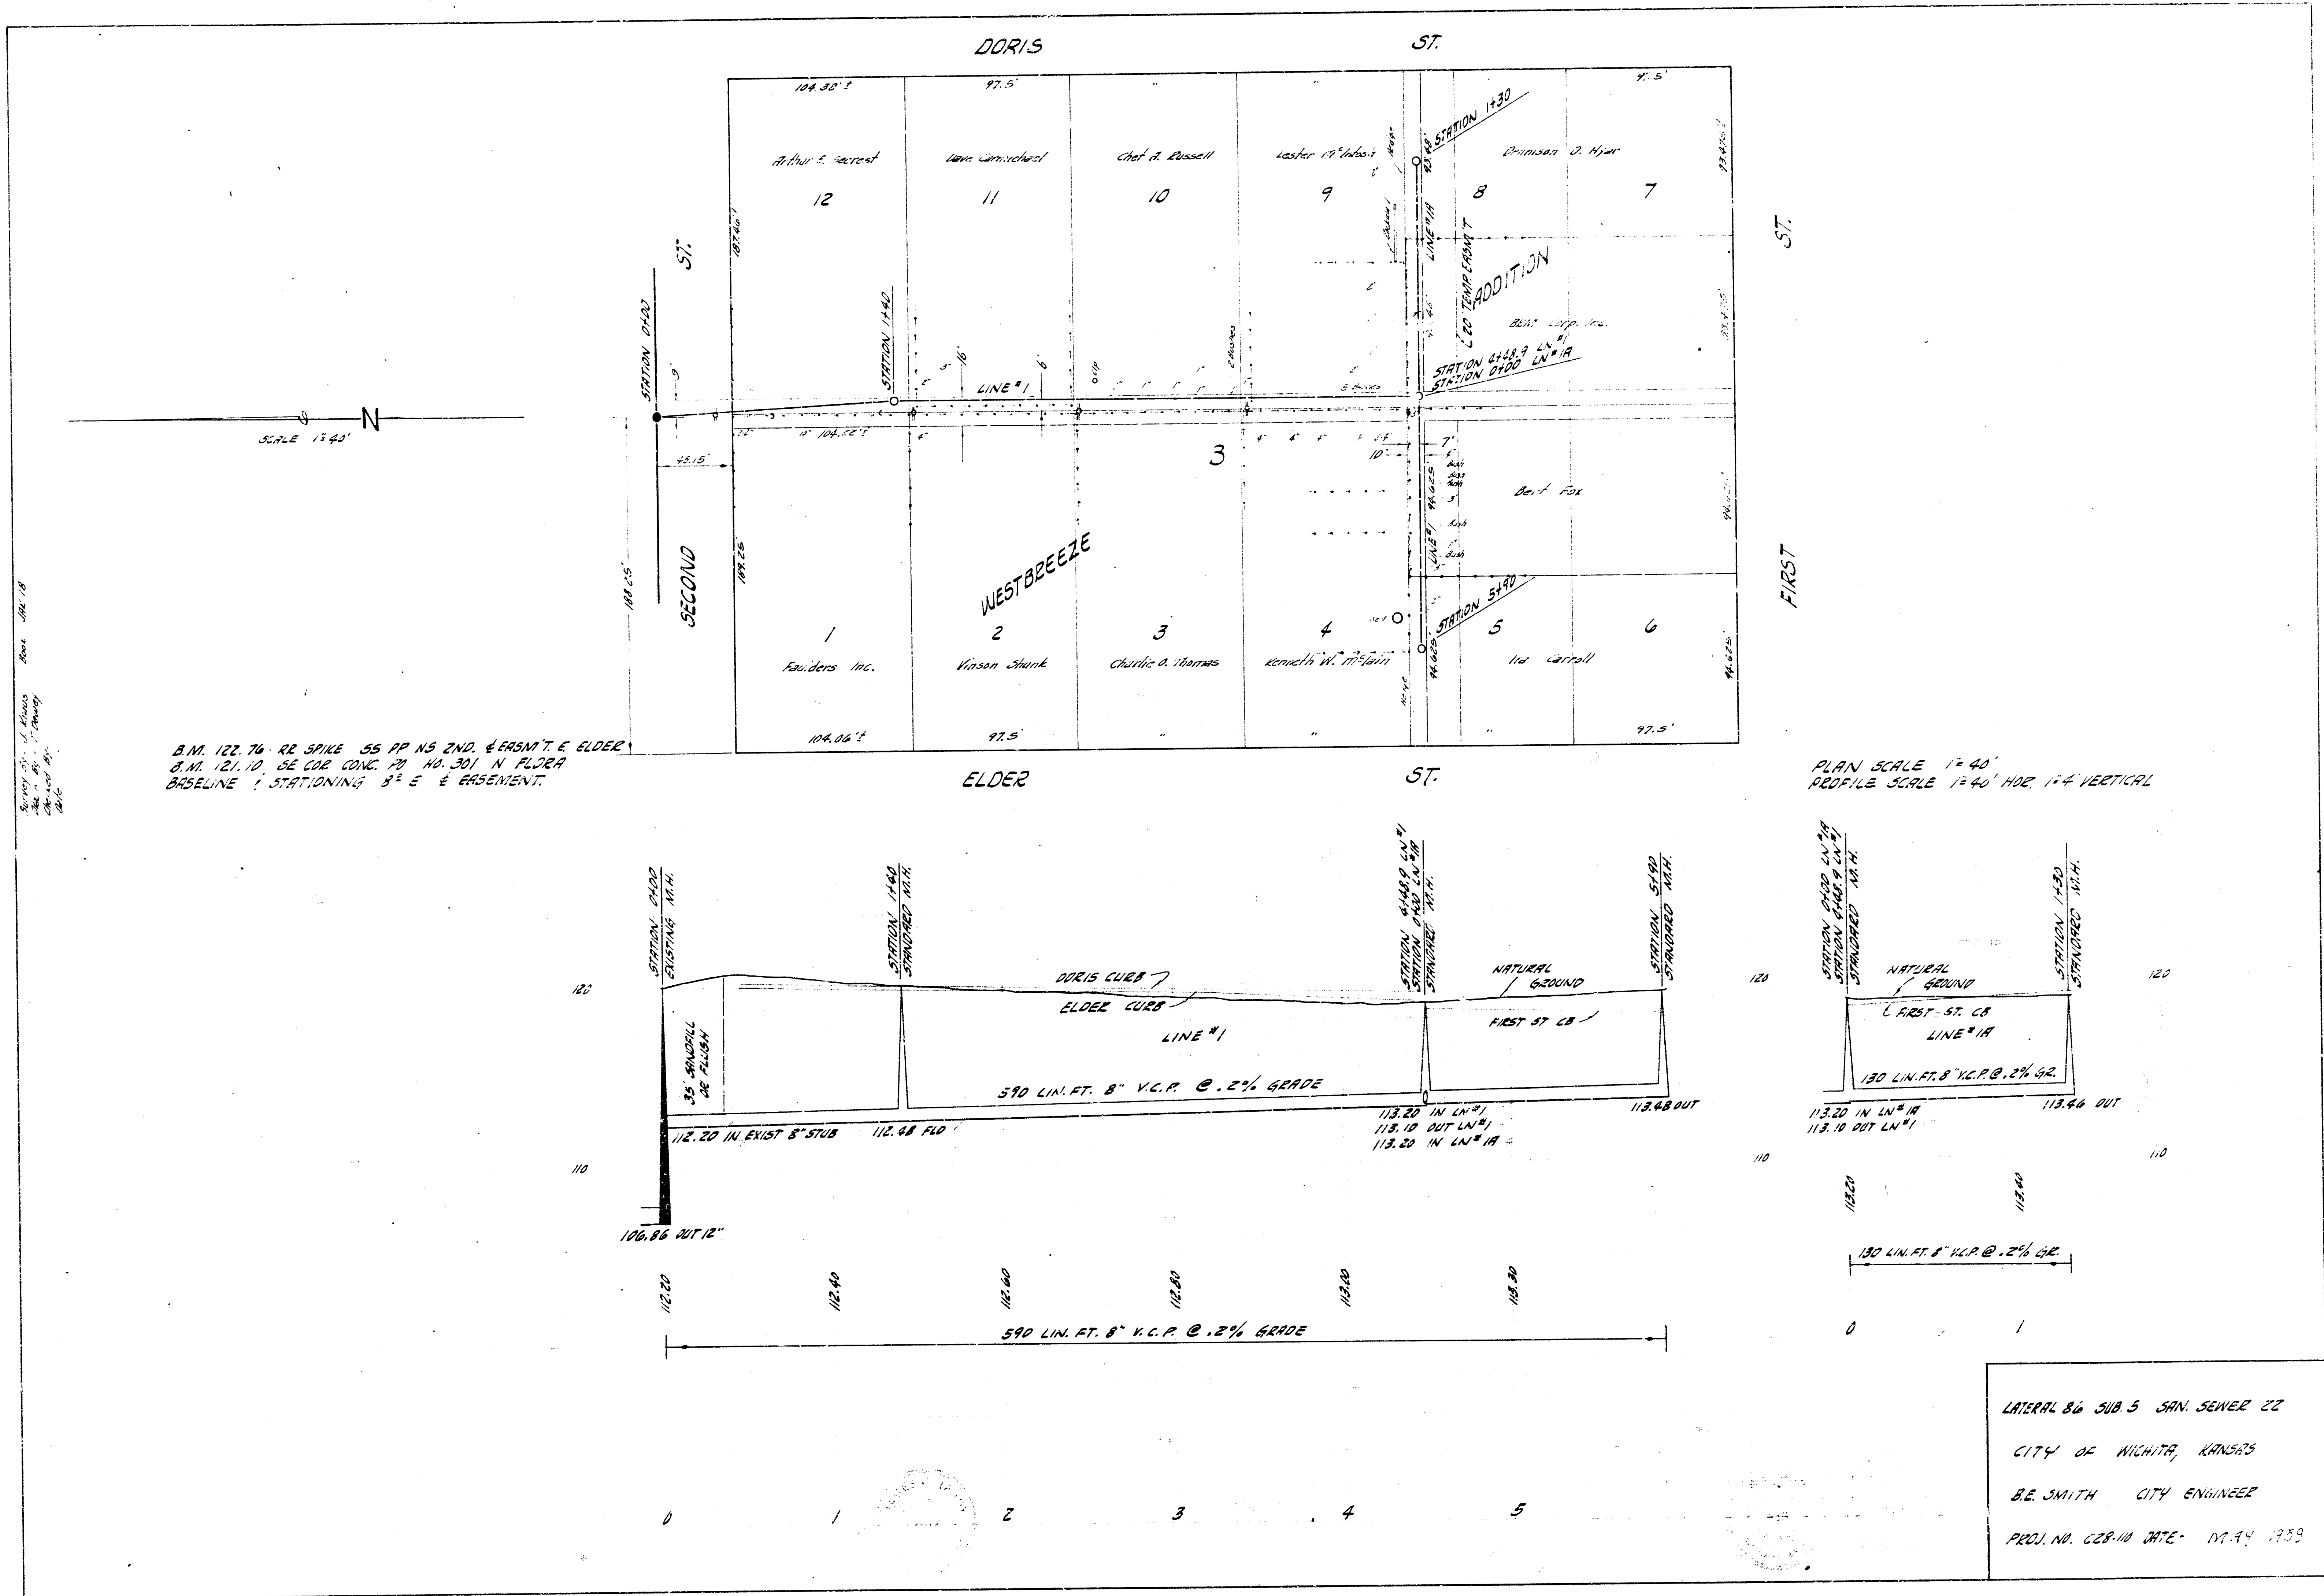

B.M. 122.76 RE SPIKE 55 PP NS 2ND. & ERMV.T. E ELDER
B.M. 121.10 SE COR CONC. PI NO. 301 N ELDER
BASELINE 1 STATIONING 3' E & EASEMENT.

PLAN SCALE 1" = 40'
PROFILE SCALE 1" = 40' HORIZ. 1" = 4' VERTICAL

LATERAL 86 SUB 5 SAN. SEWER 22
CITY OF NICHITA, KANSAS
B.E. SMITH CITY ENGINEER
PROJ. NO. C28-10 DATE - 11.9.94 1999