



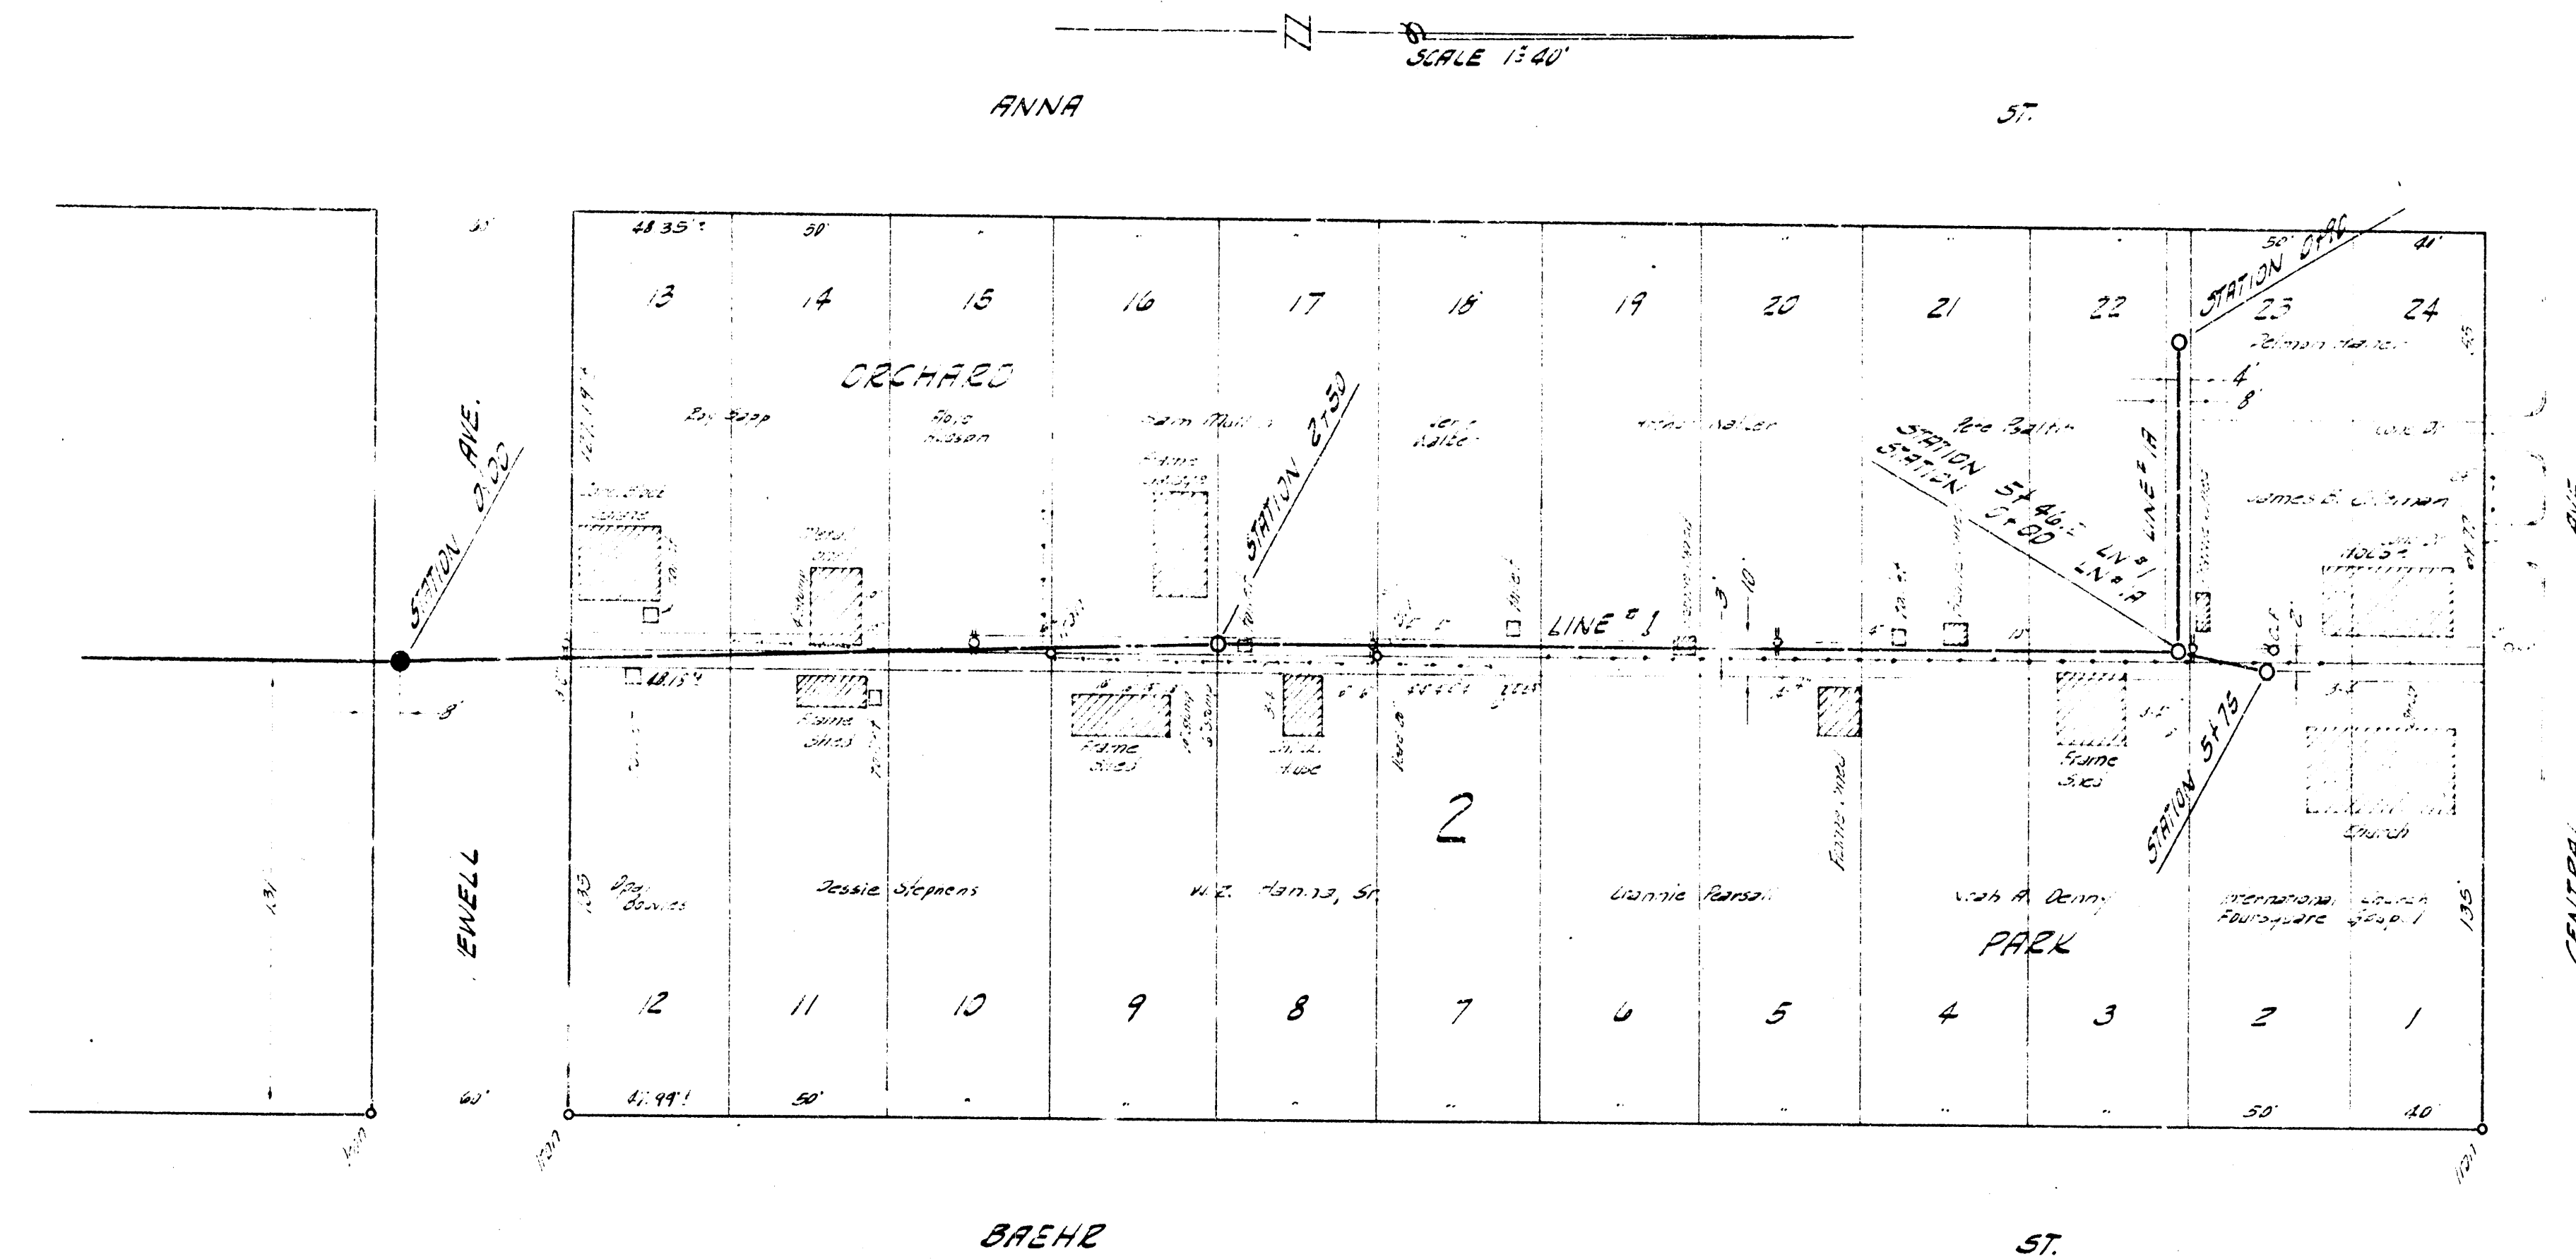

B.M. 121.62 STEPBENCH ES ELM TREE SW COR EWELL & ANNA.

PLAN SCALE 1" = 40'
PROFILE SCALE 1" = 40' HORIZ, 1" = 4' VERTICAL

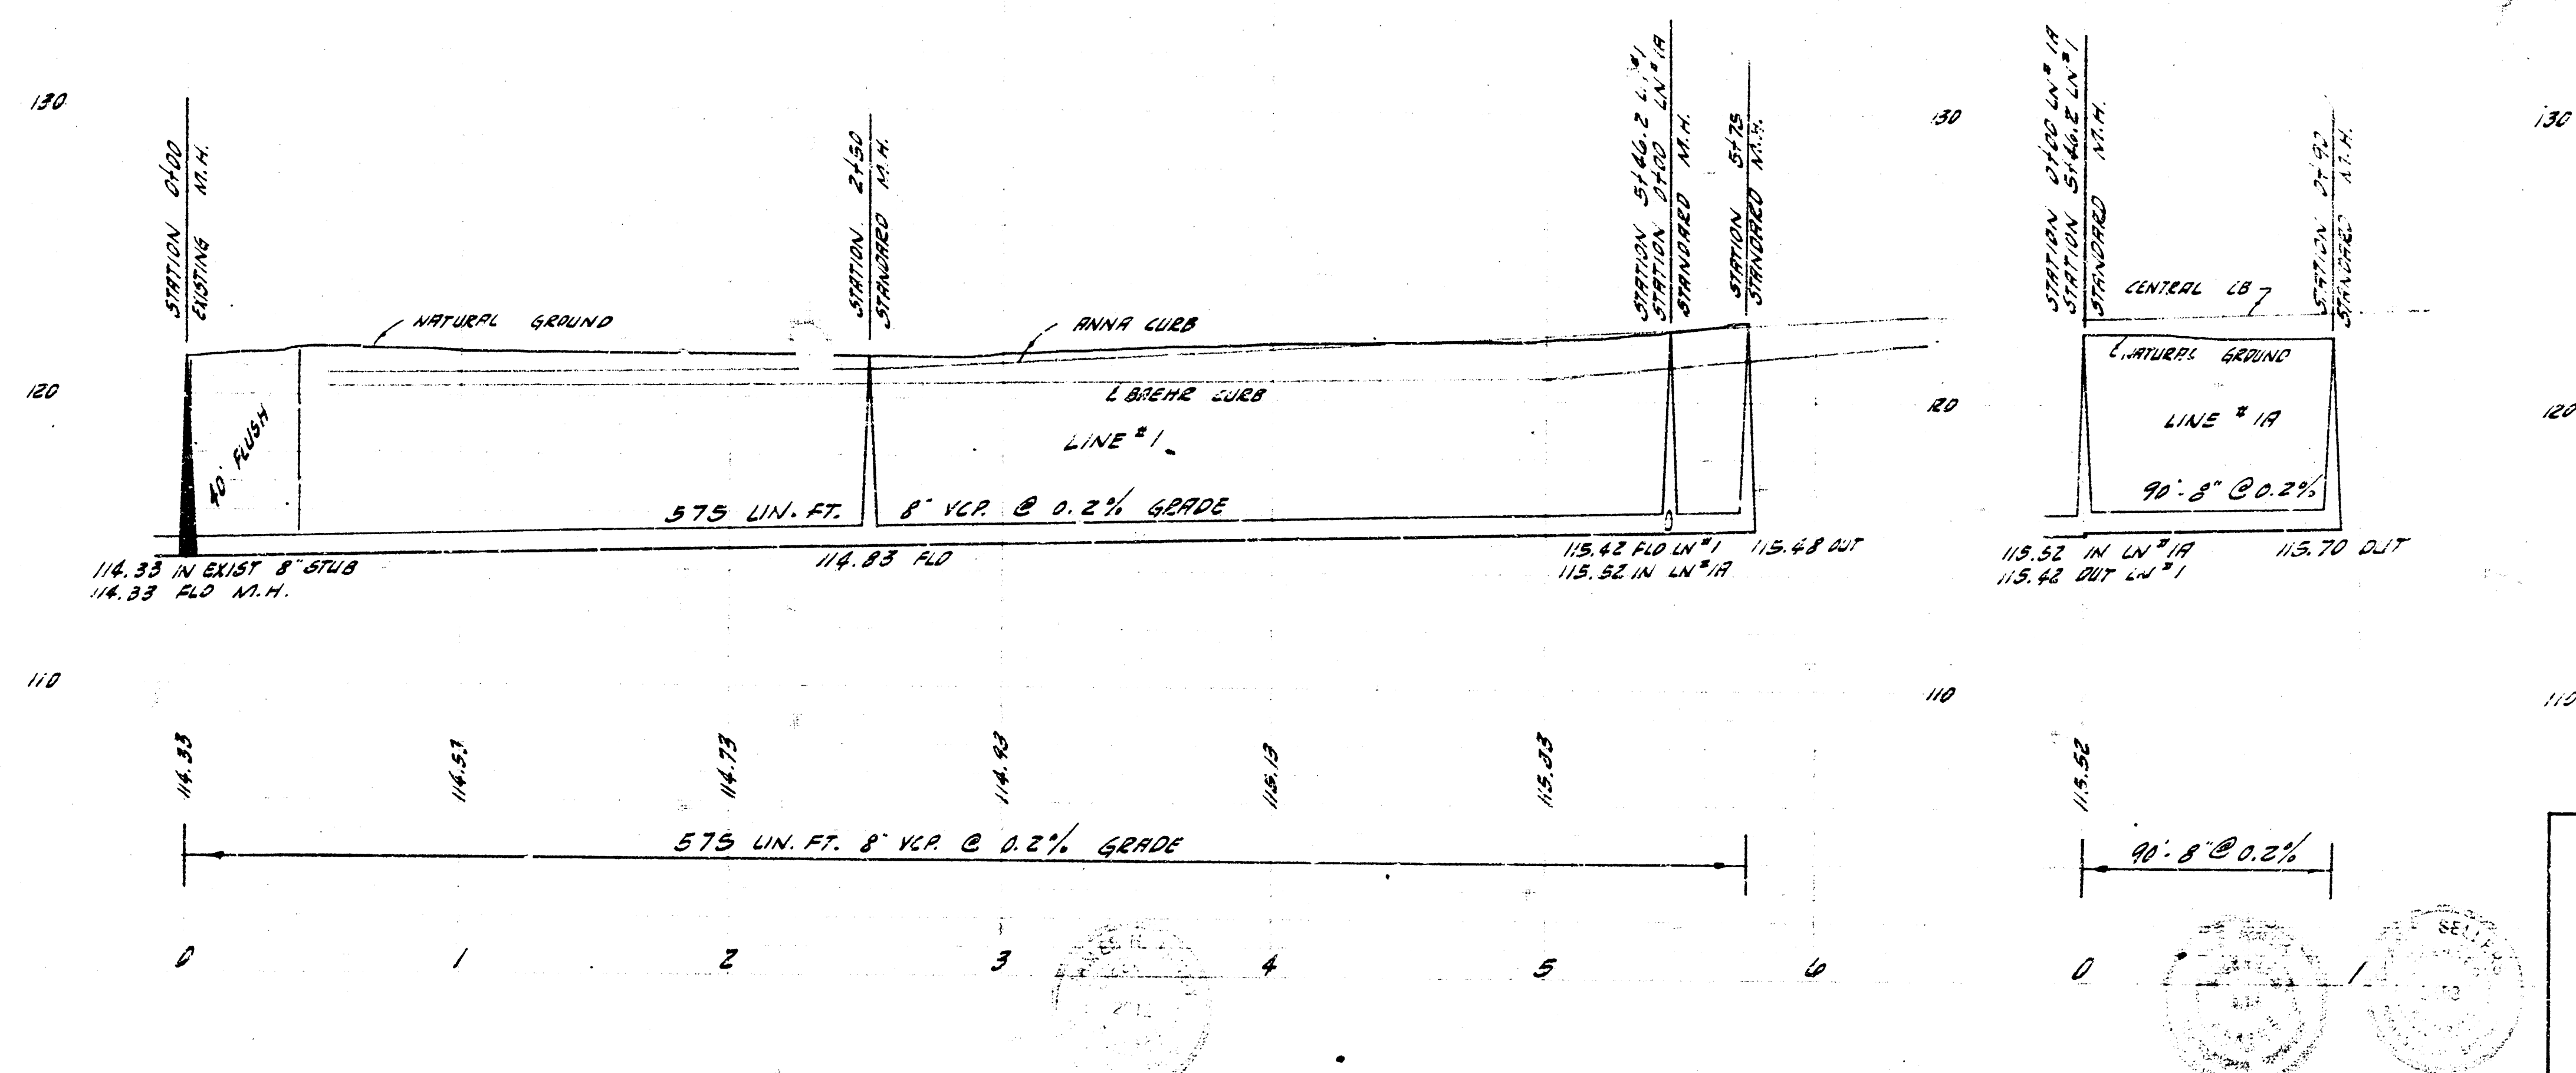

LATERAL 97 SUBMITTAL 5 JAN. 1942
CITY OF NICHITA, IOWA
D.E. SMITH CITY ENGINEER
PL. NO. 229.3 DATE - JAN. 1942