


PLAN SCALE 1" = 40'
PROFILE SCALE 1" = 40' HOR., 1" = 4' VERT.

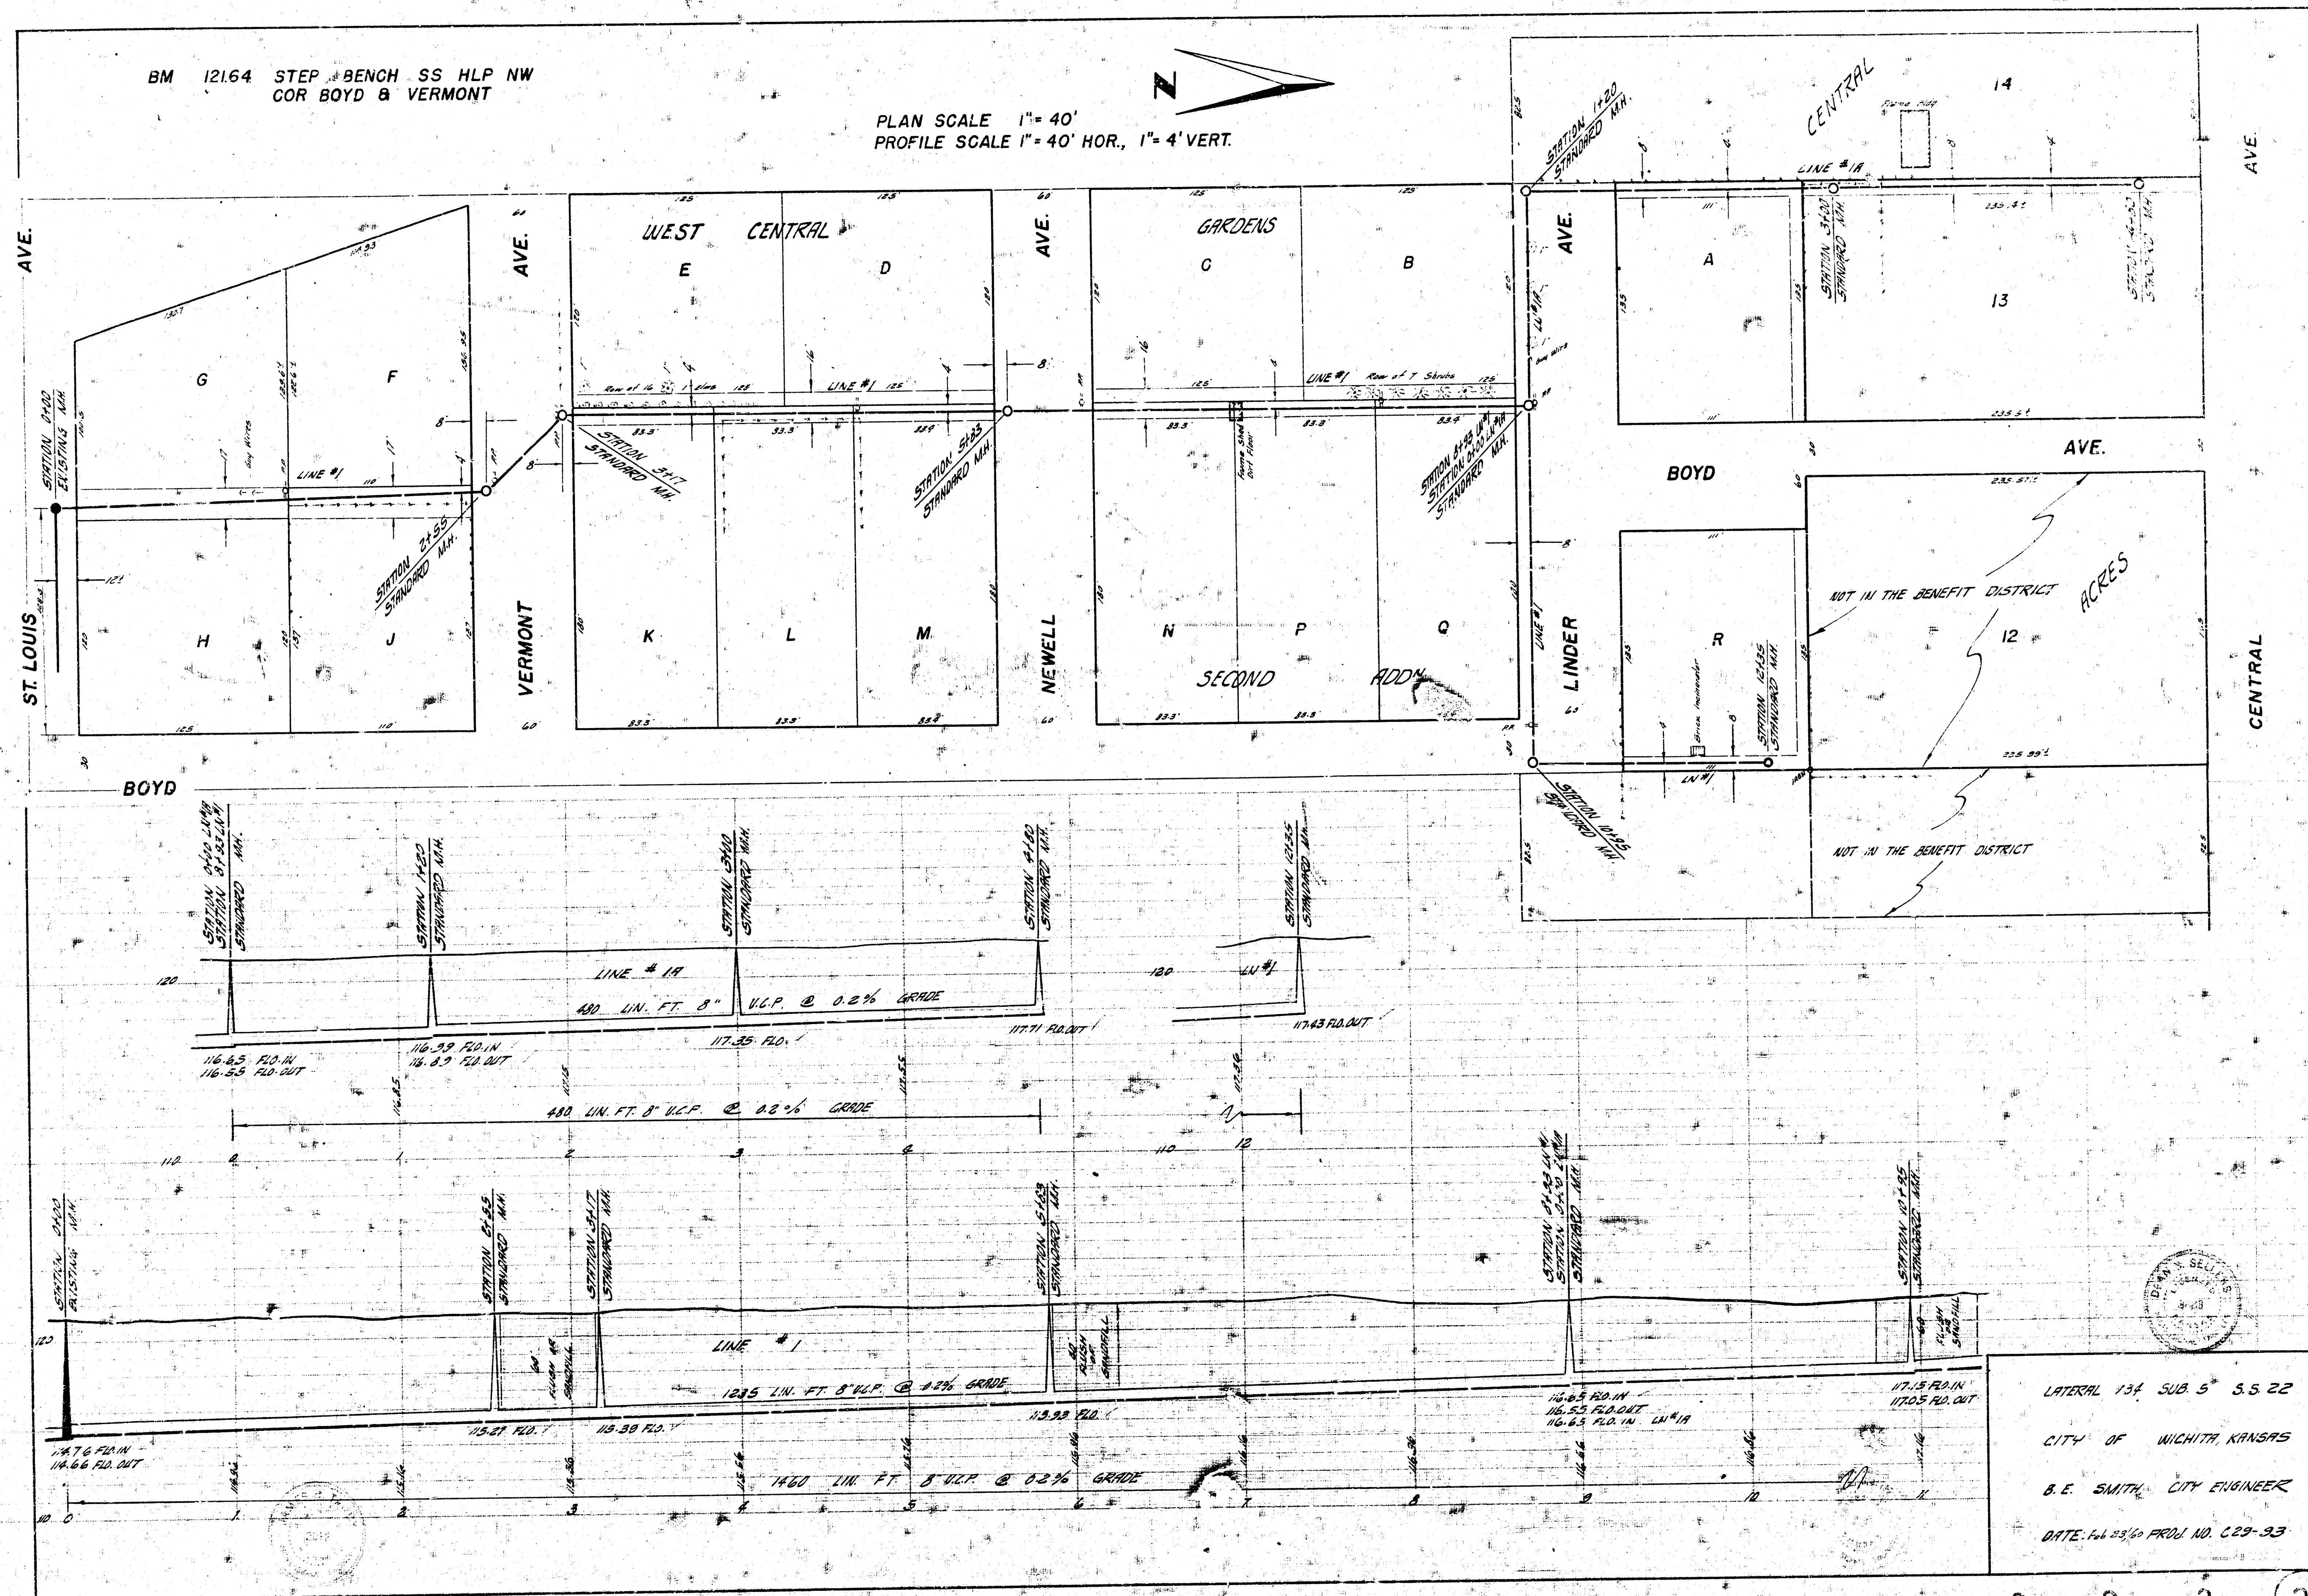

LATERAL 134 SUB. 5* S.S. 22
CITY OF WICHITA, KANSAS
B. E. SMITH, CITY ENGINEER
DATE Feb 23/60 PROJ NO. C29-93