




 City of Wichita, Kansas

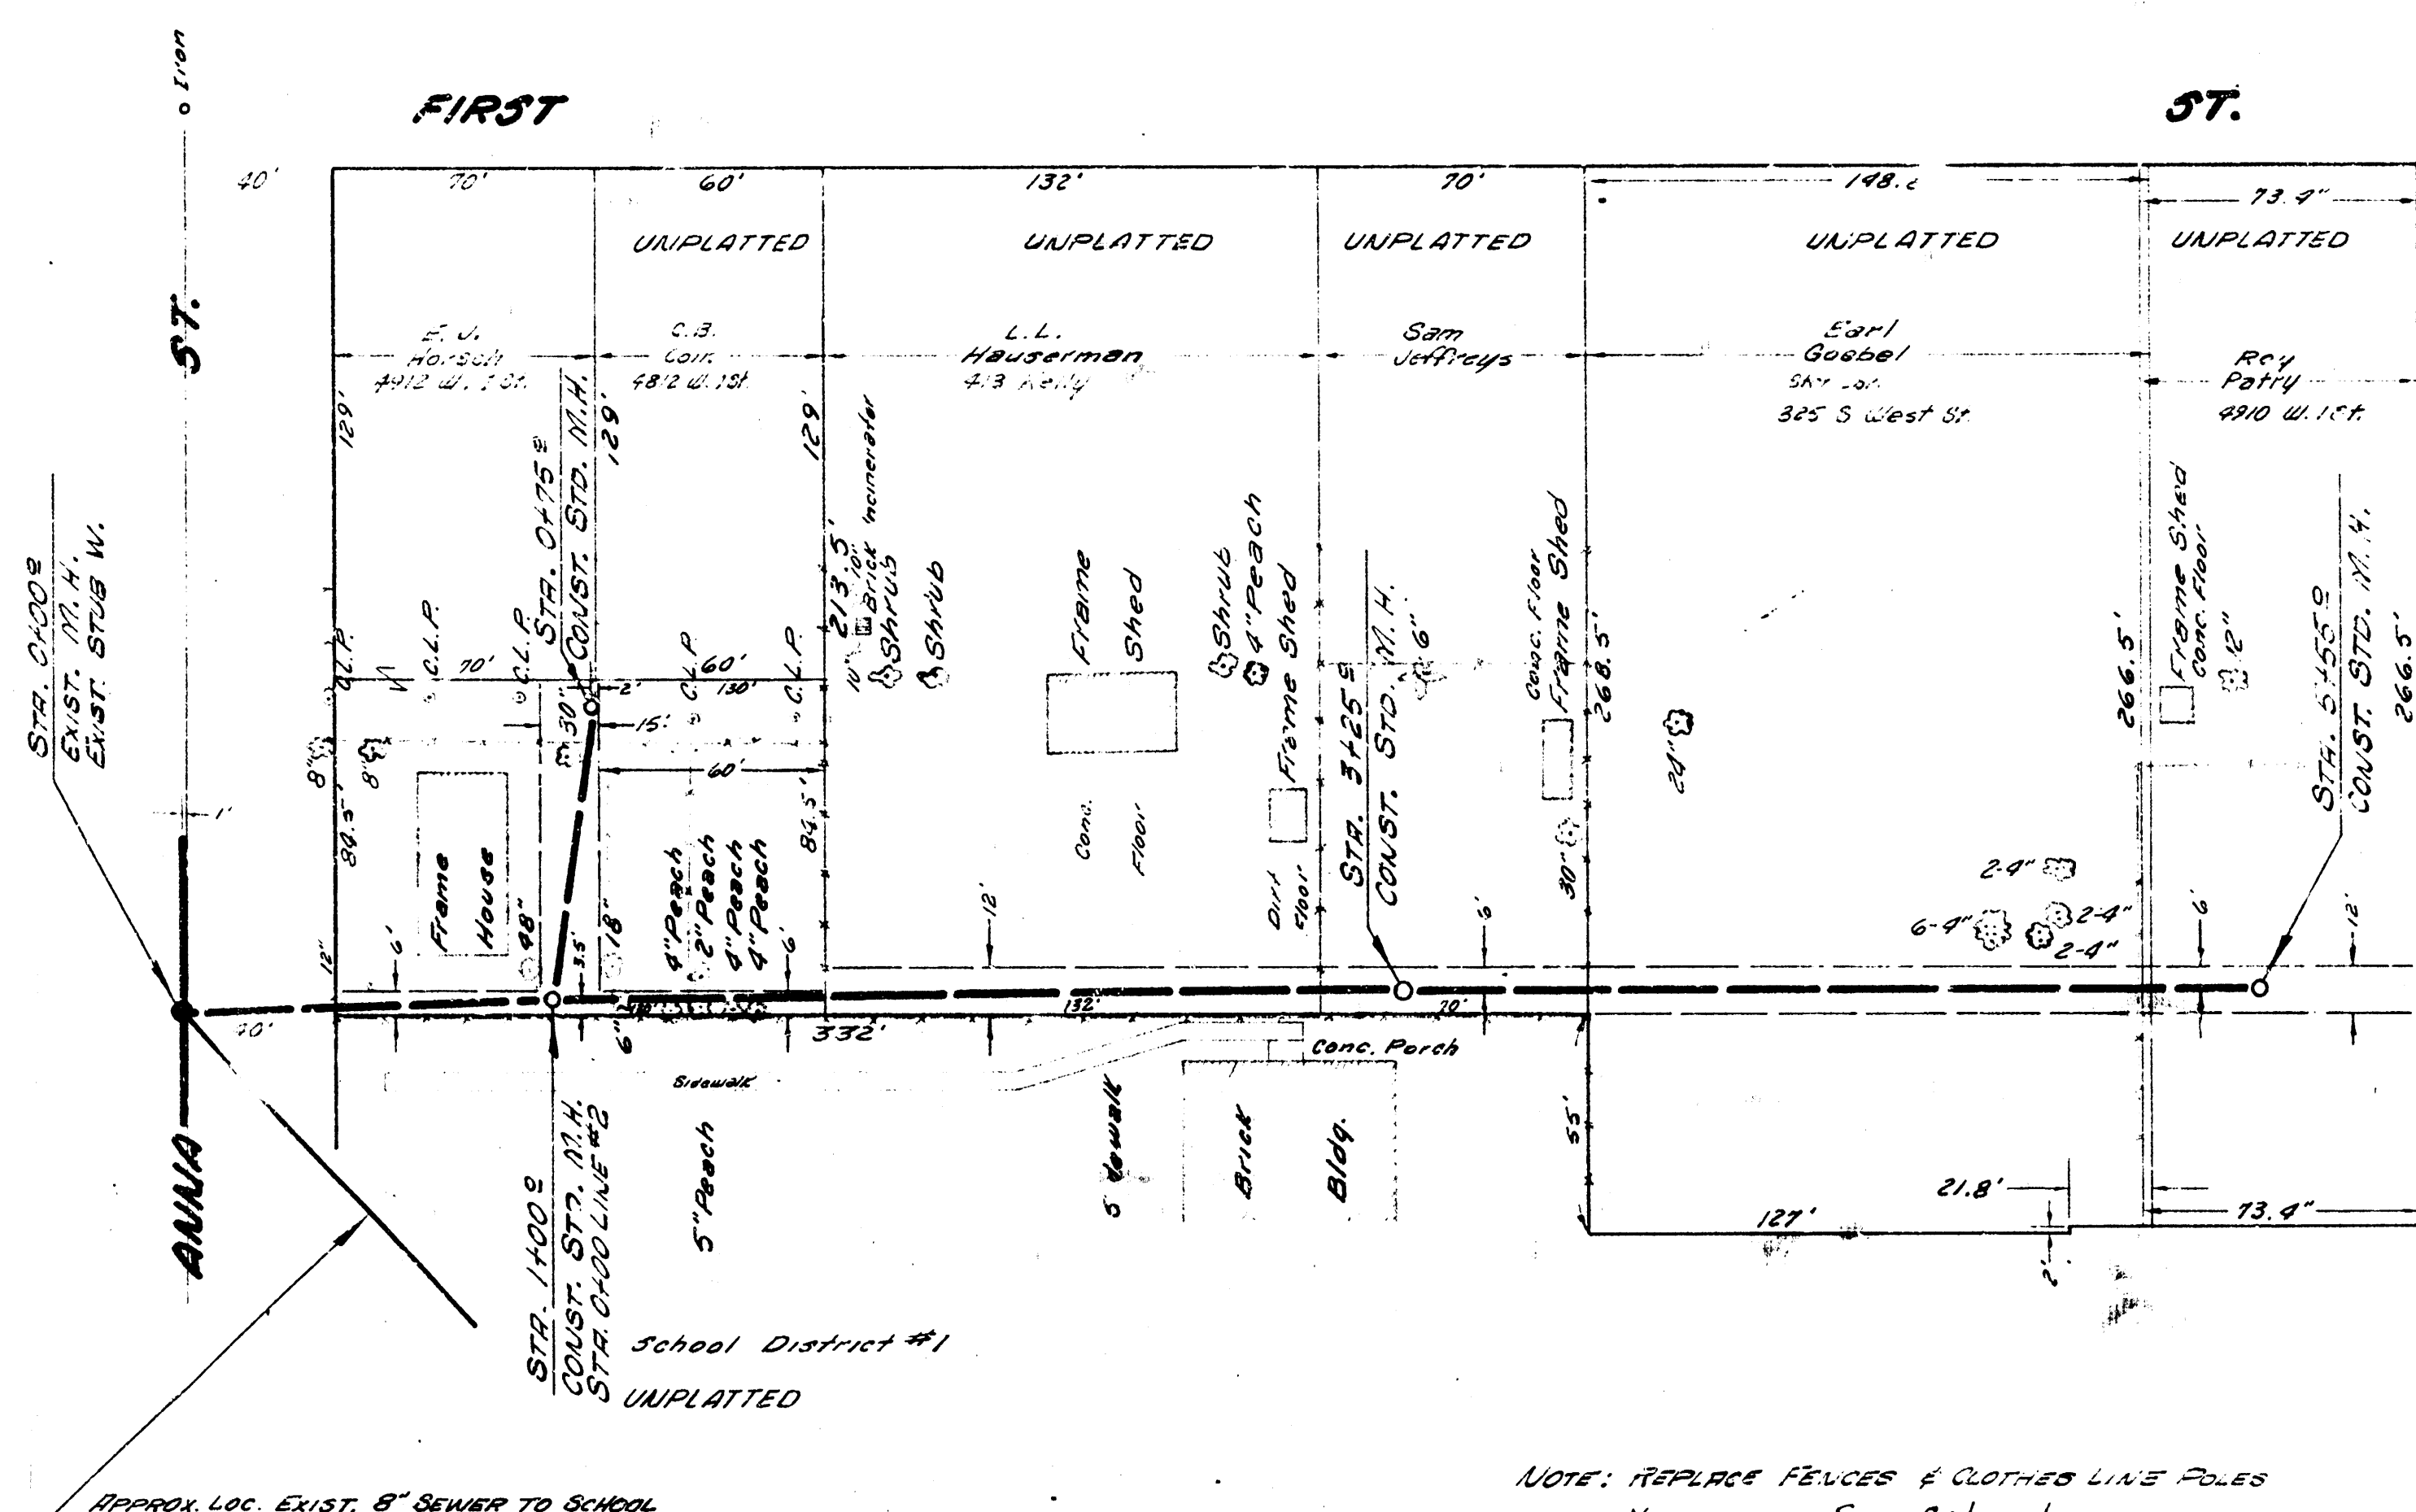

NOTE: REPLACE FENCES & CLOTHES LINE POLES
 No wyes for School

PLAN SCALE 1"=40'
 PROFILE SCALE 1"=40' HOR.
 1"=4' VERT.

B.M. 119.87 STANDARD S.W. COR. ANNA & 2ND
 B.M. 119.93 W. RIM M.H. STA. 0+00 234.16 N. E 1' E. OF IRON E 1/2 W. F ANNA ST.

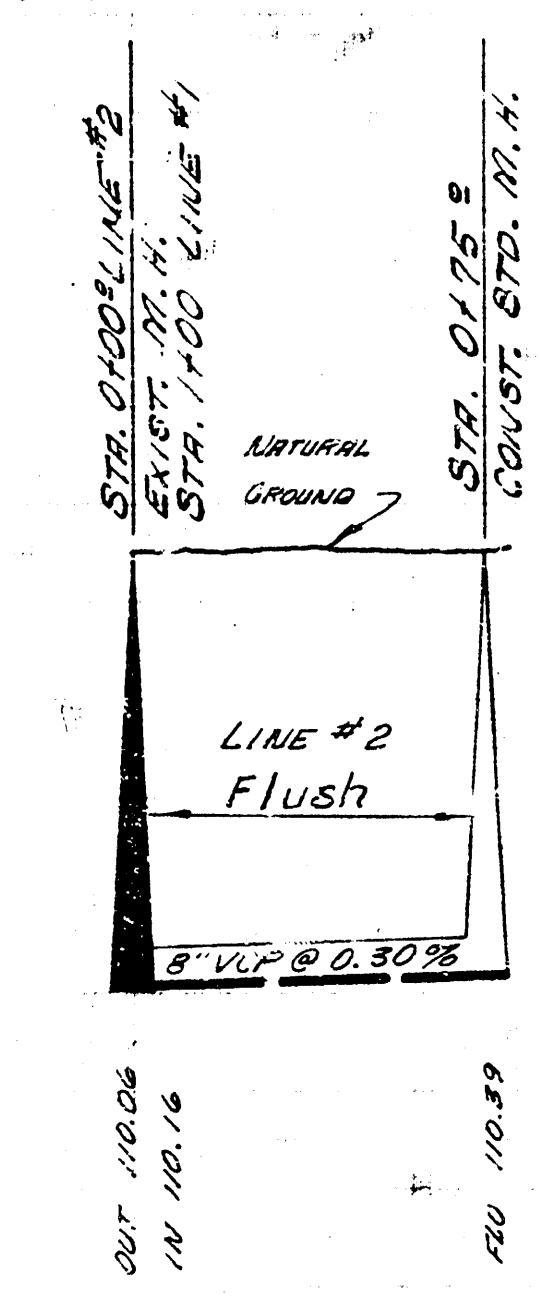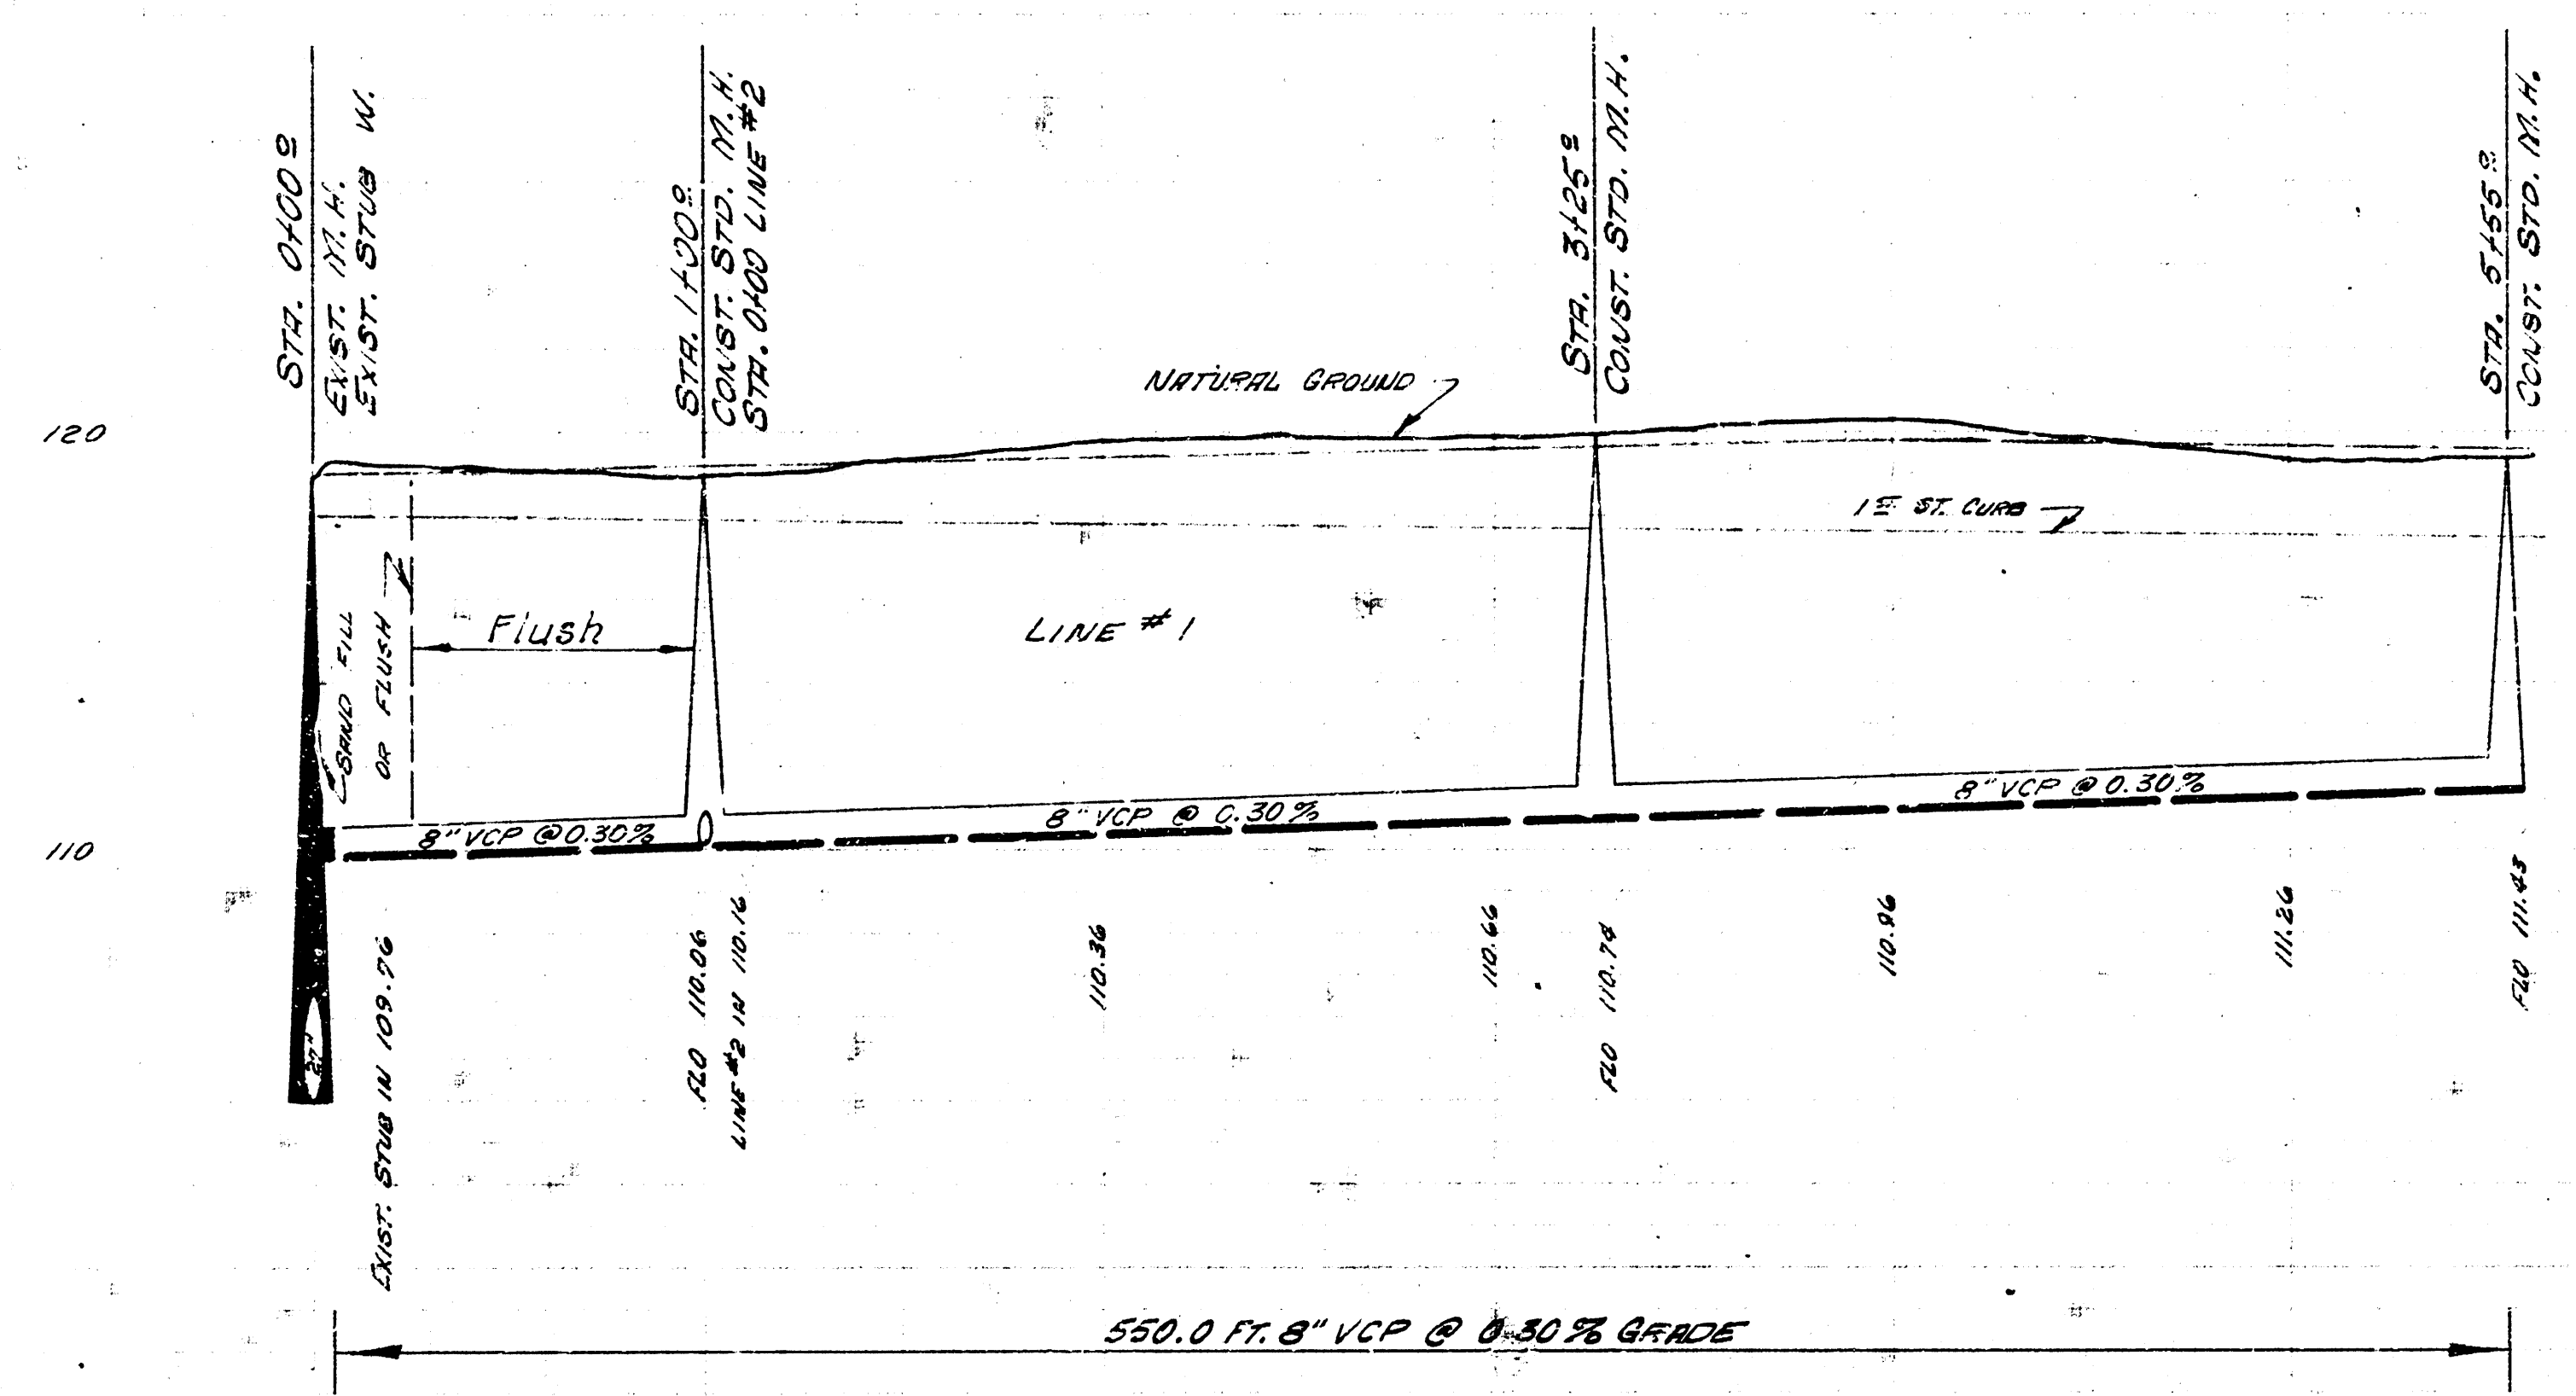

0 1 2 3 4 5 6

 @ 0.30 %

LAT. 170-SUB. 5 - S. 3. NO. 22
 CITY OF WICHITA, KANSAS
 B. E. SMITH, CITY ENGINEER
 PROJ. NO. 022-25 DATE APRIL 1965