

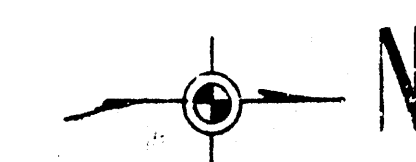


B. M. 128.12 in Mueller Fire Plug N.W.
cor. McComas & 15th St. No. 1

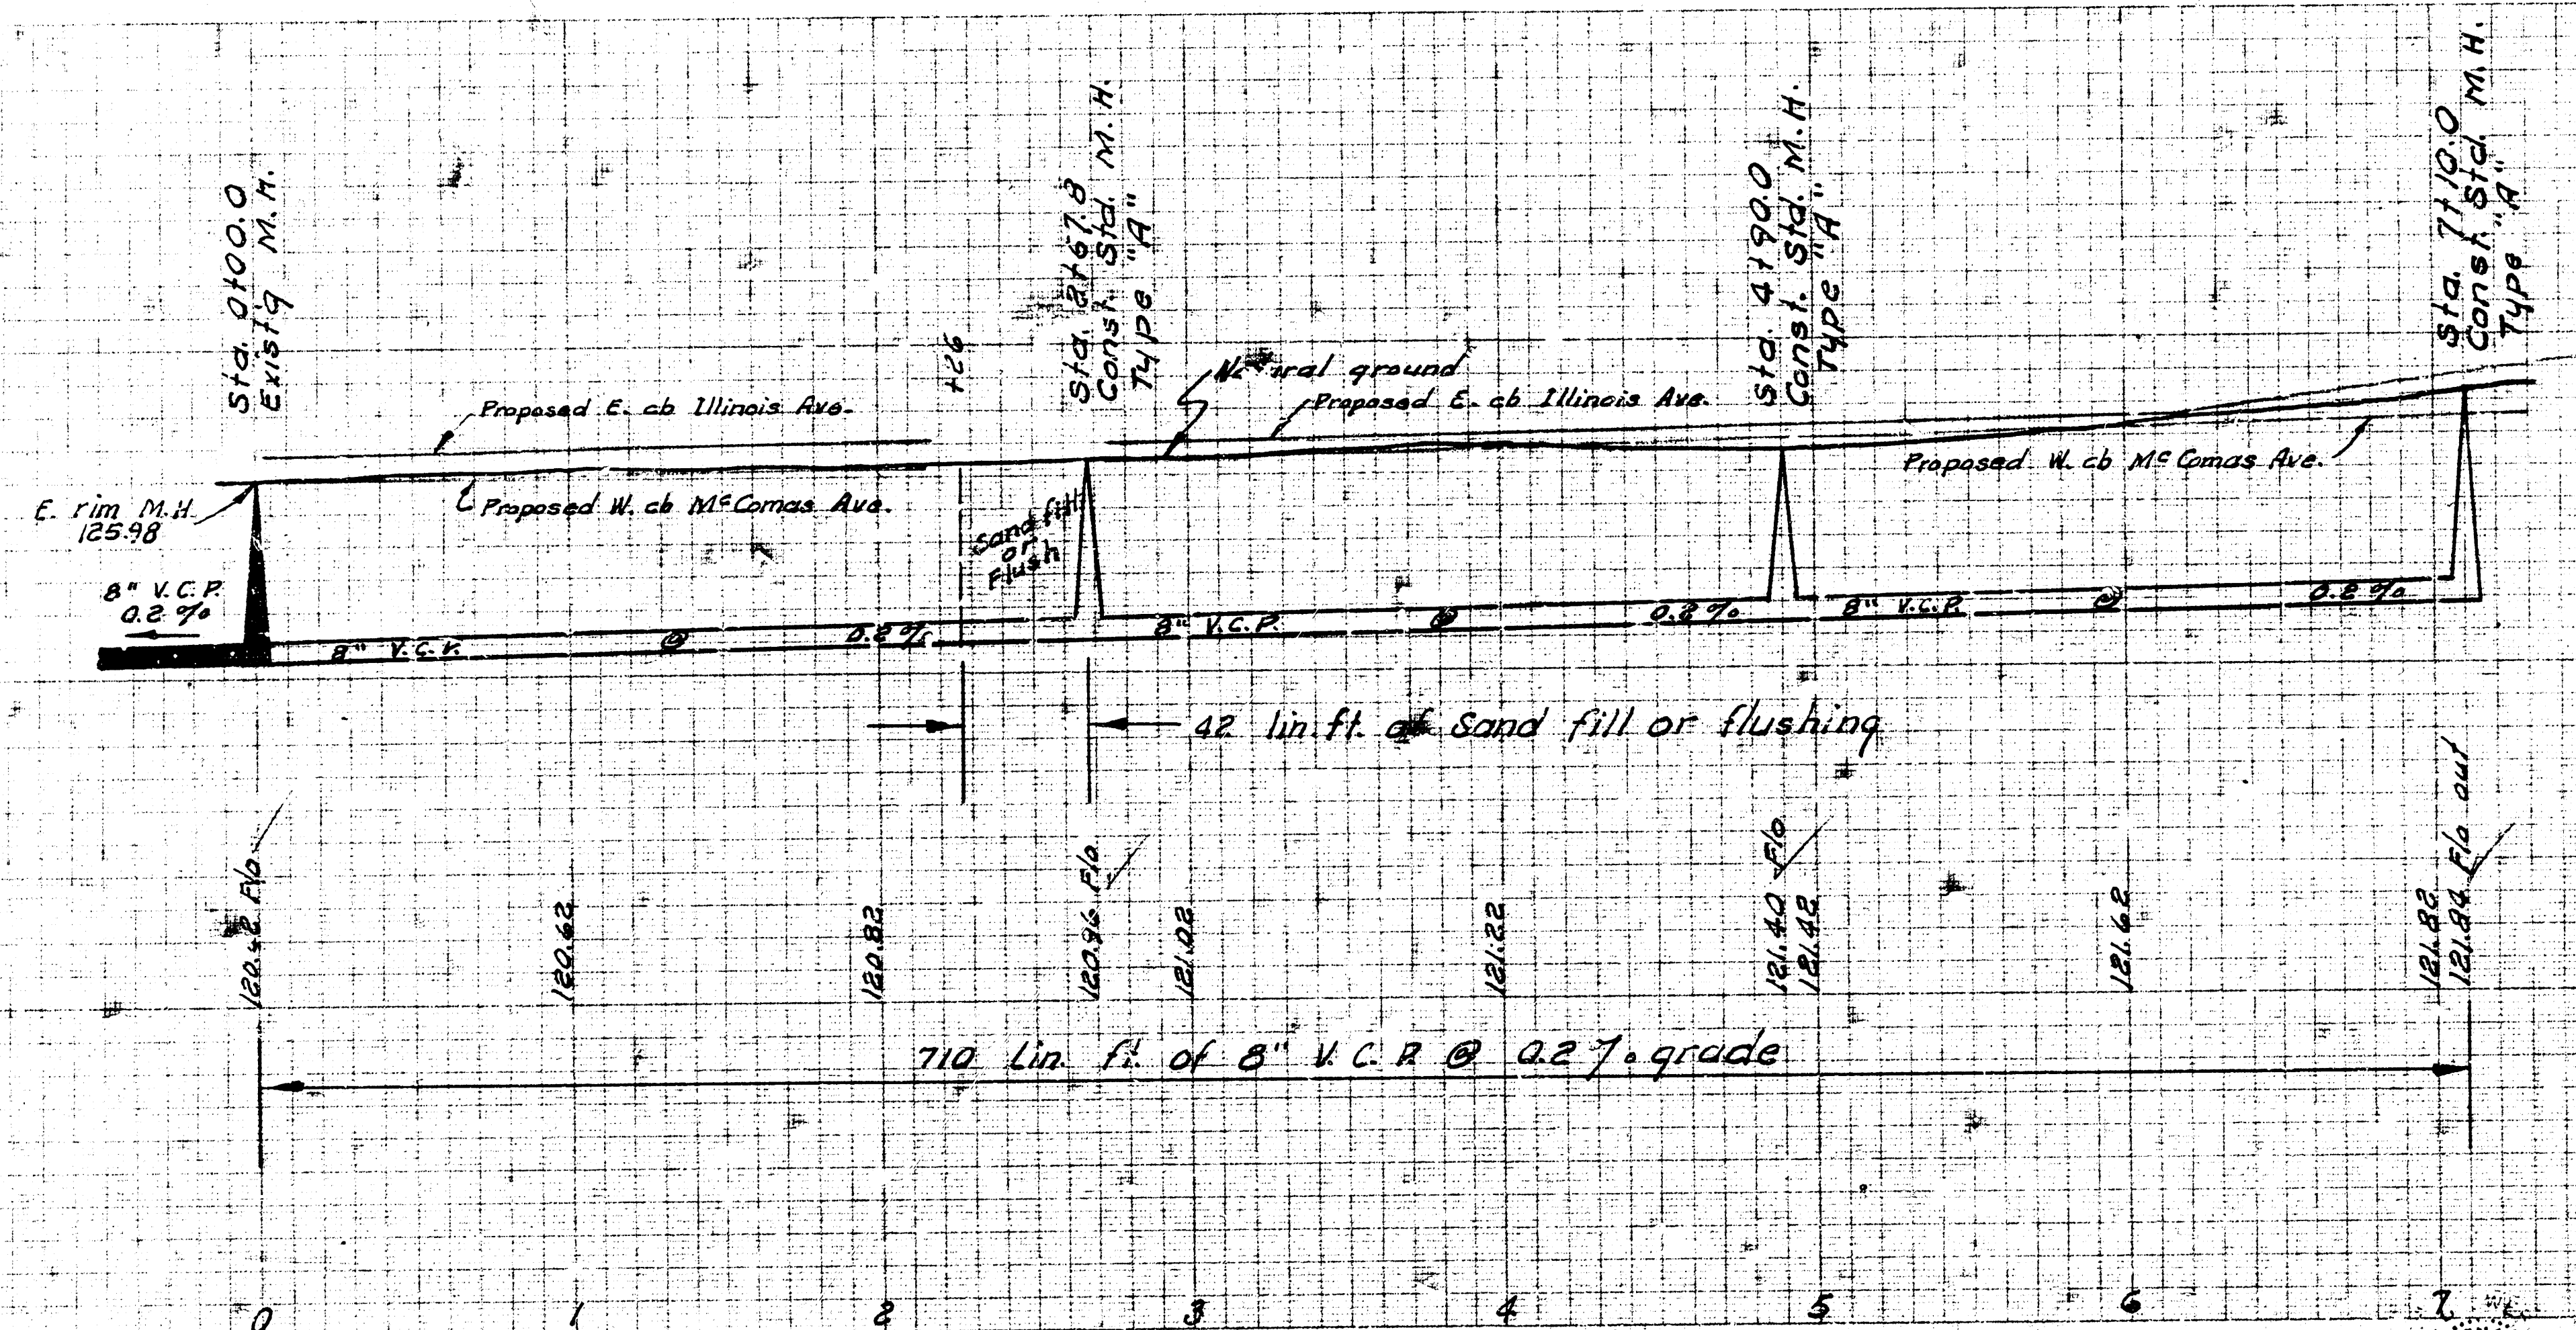

Plan Scale 1" = 40'
Profile Scale 1" = 40' Horiz.
1" = 4' Vert.

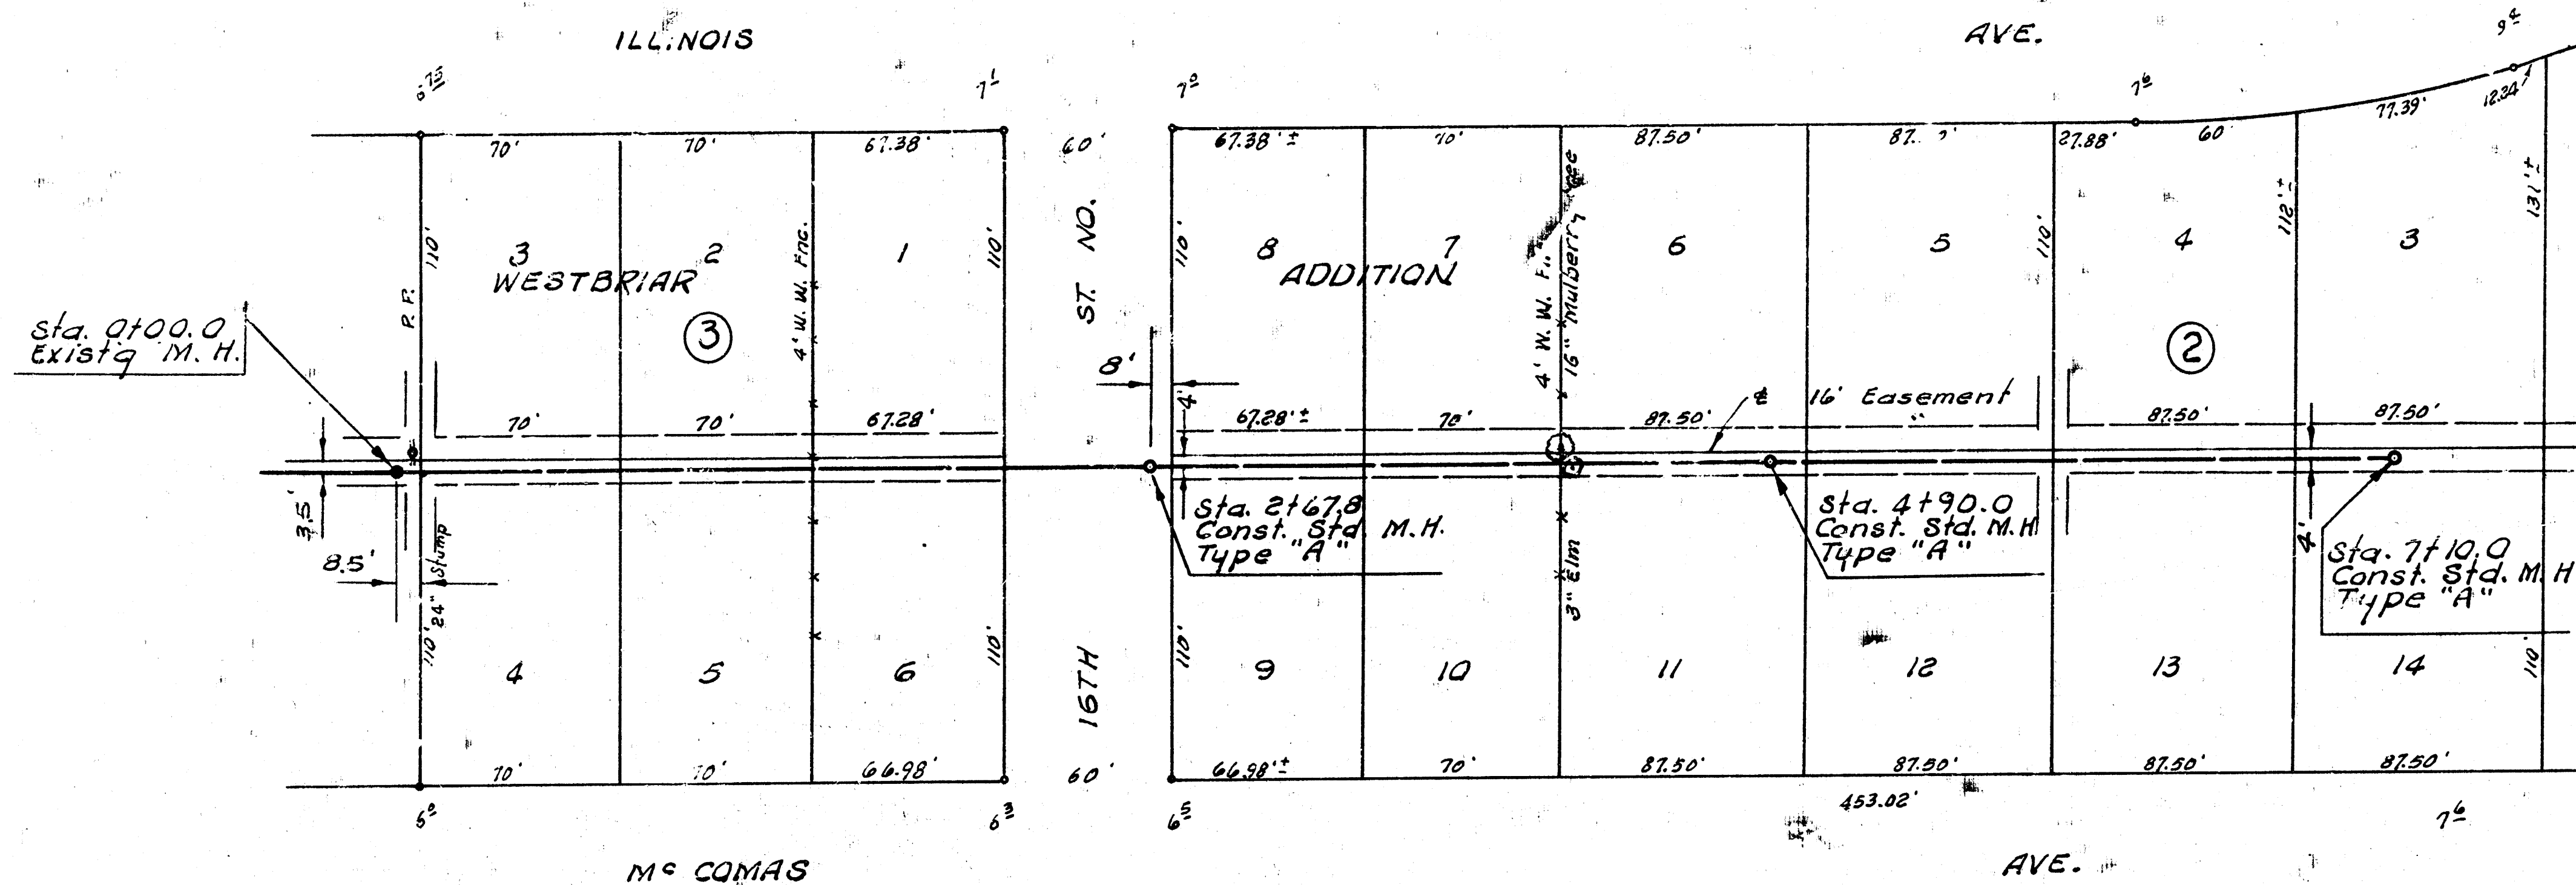

LAT. 191, SUBMAIN 5, S. S. NO. 22



CITY OF WICHITA, KANSAS

B. E. SMITH

CITY ENGINEER

JUNE 1966

PROJECT NO. C26-13

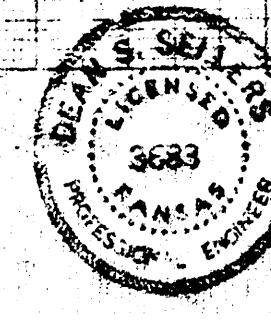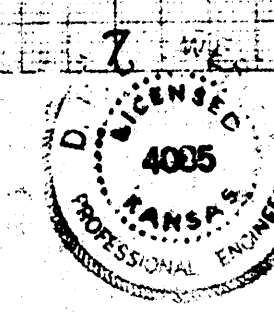

2