

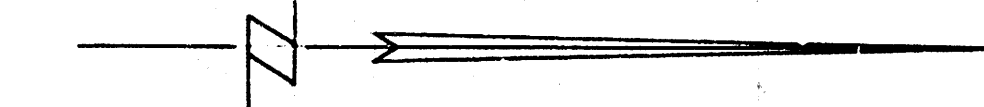
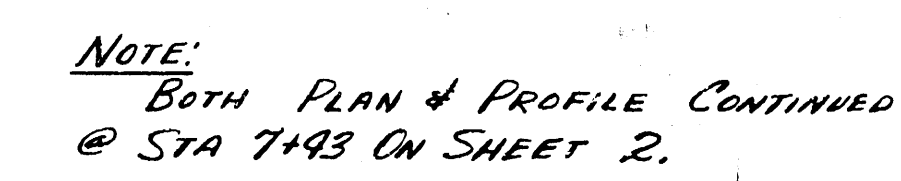


B.M. 115.59 N. Kim. M.H. @ STA 0+00

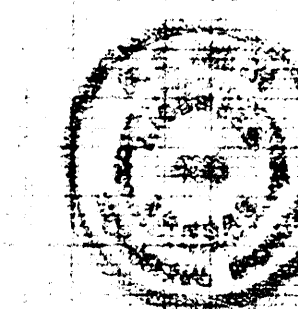


PLAN SCALE $1"=40'$
PROFILE SCALE $1"=40'$ HOR, $1"=4'$ VERTICAL


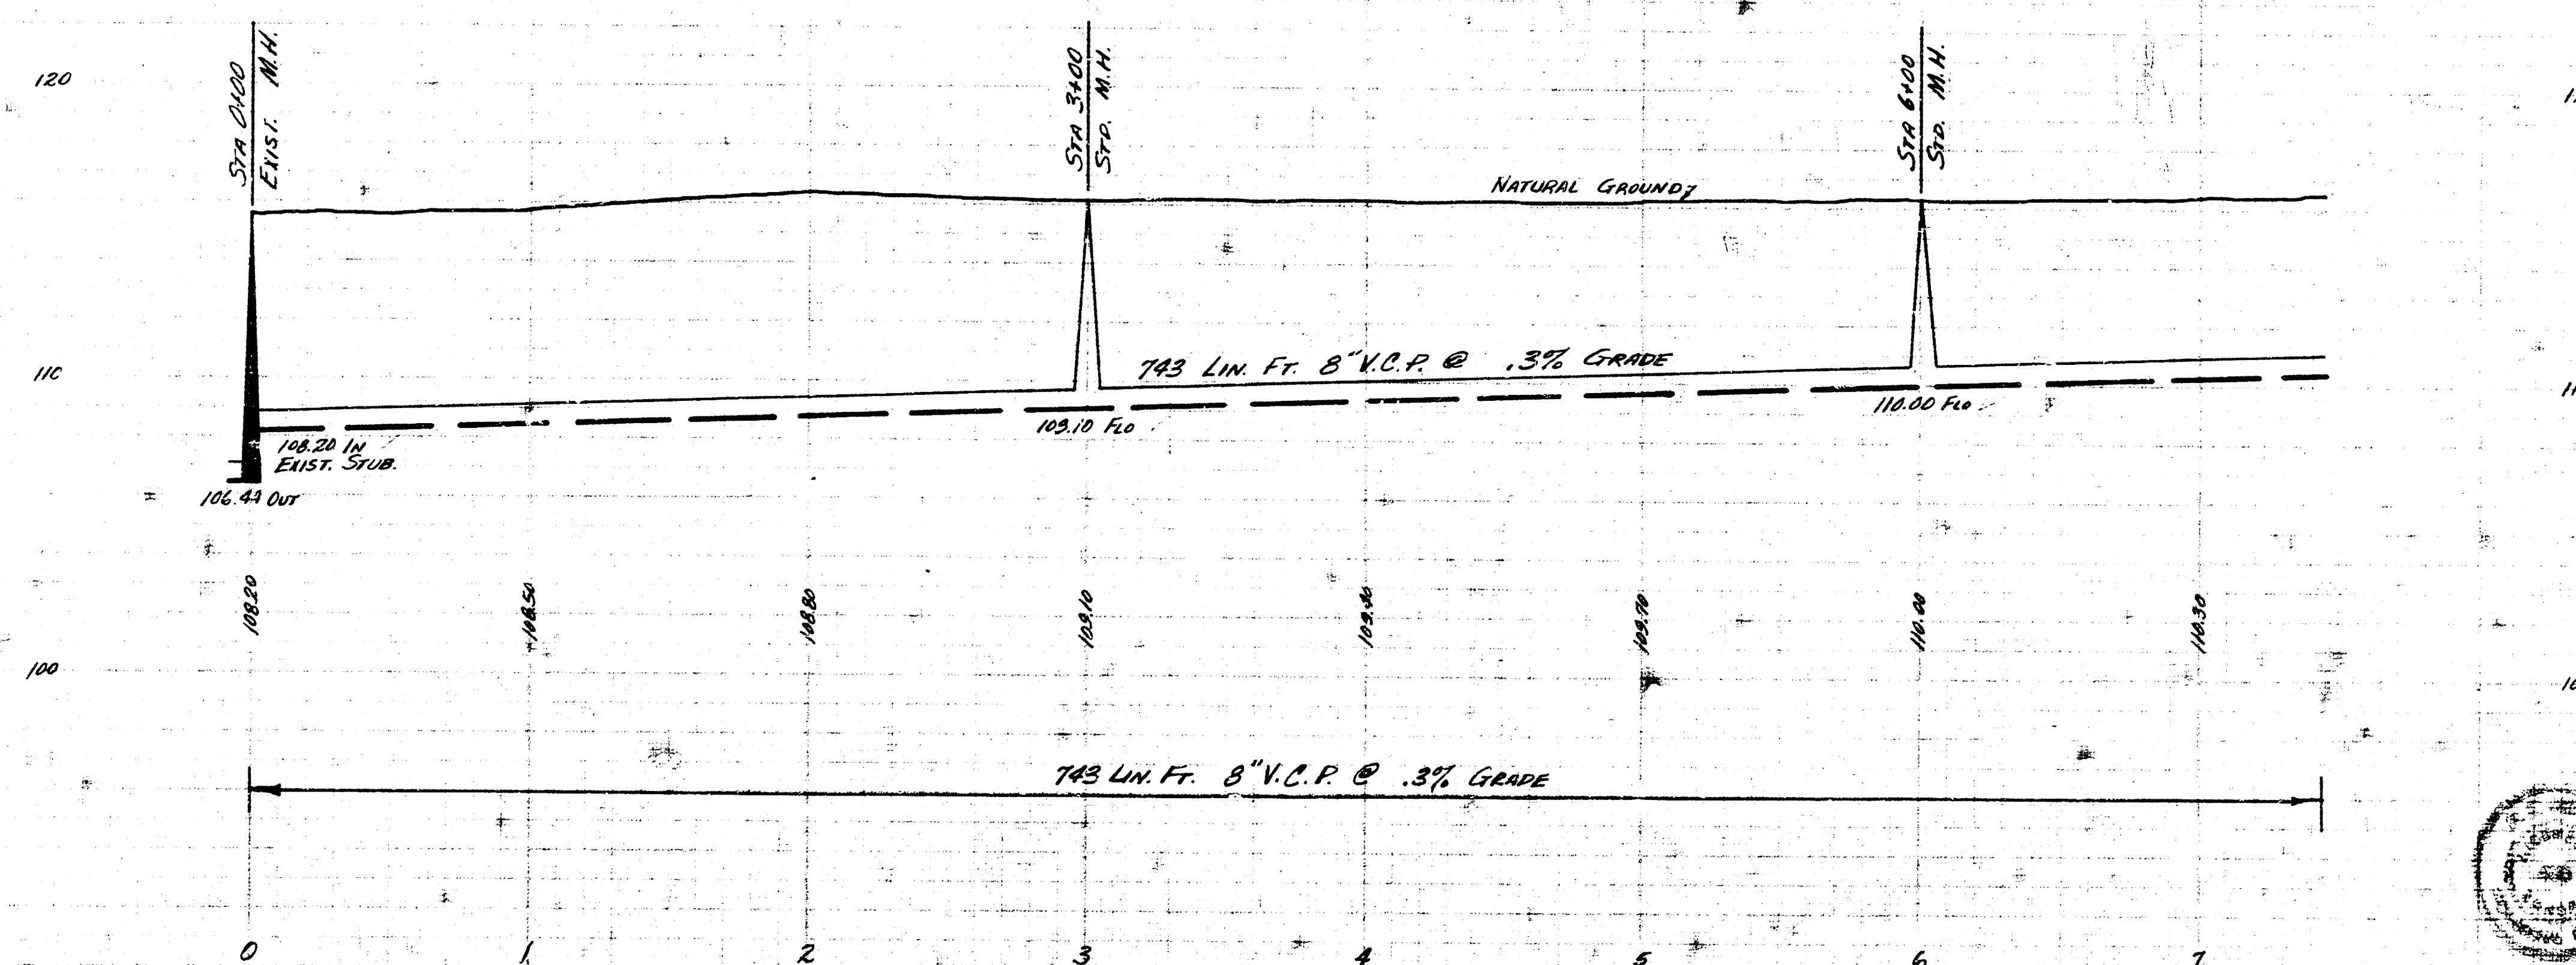


LAT. 3 SUB. 7 SAN. SEWER 22
CITY OF WICHITA KANSAS
B.E. SMITH CITY ENGINEER
APRIL 1957 PROJECT No C25-82

NOTE: BOTH PLAN & PROFILE CONTINUED FROM STA 7443 ON SHEET 1.

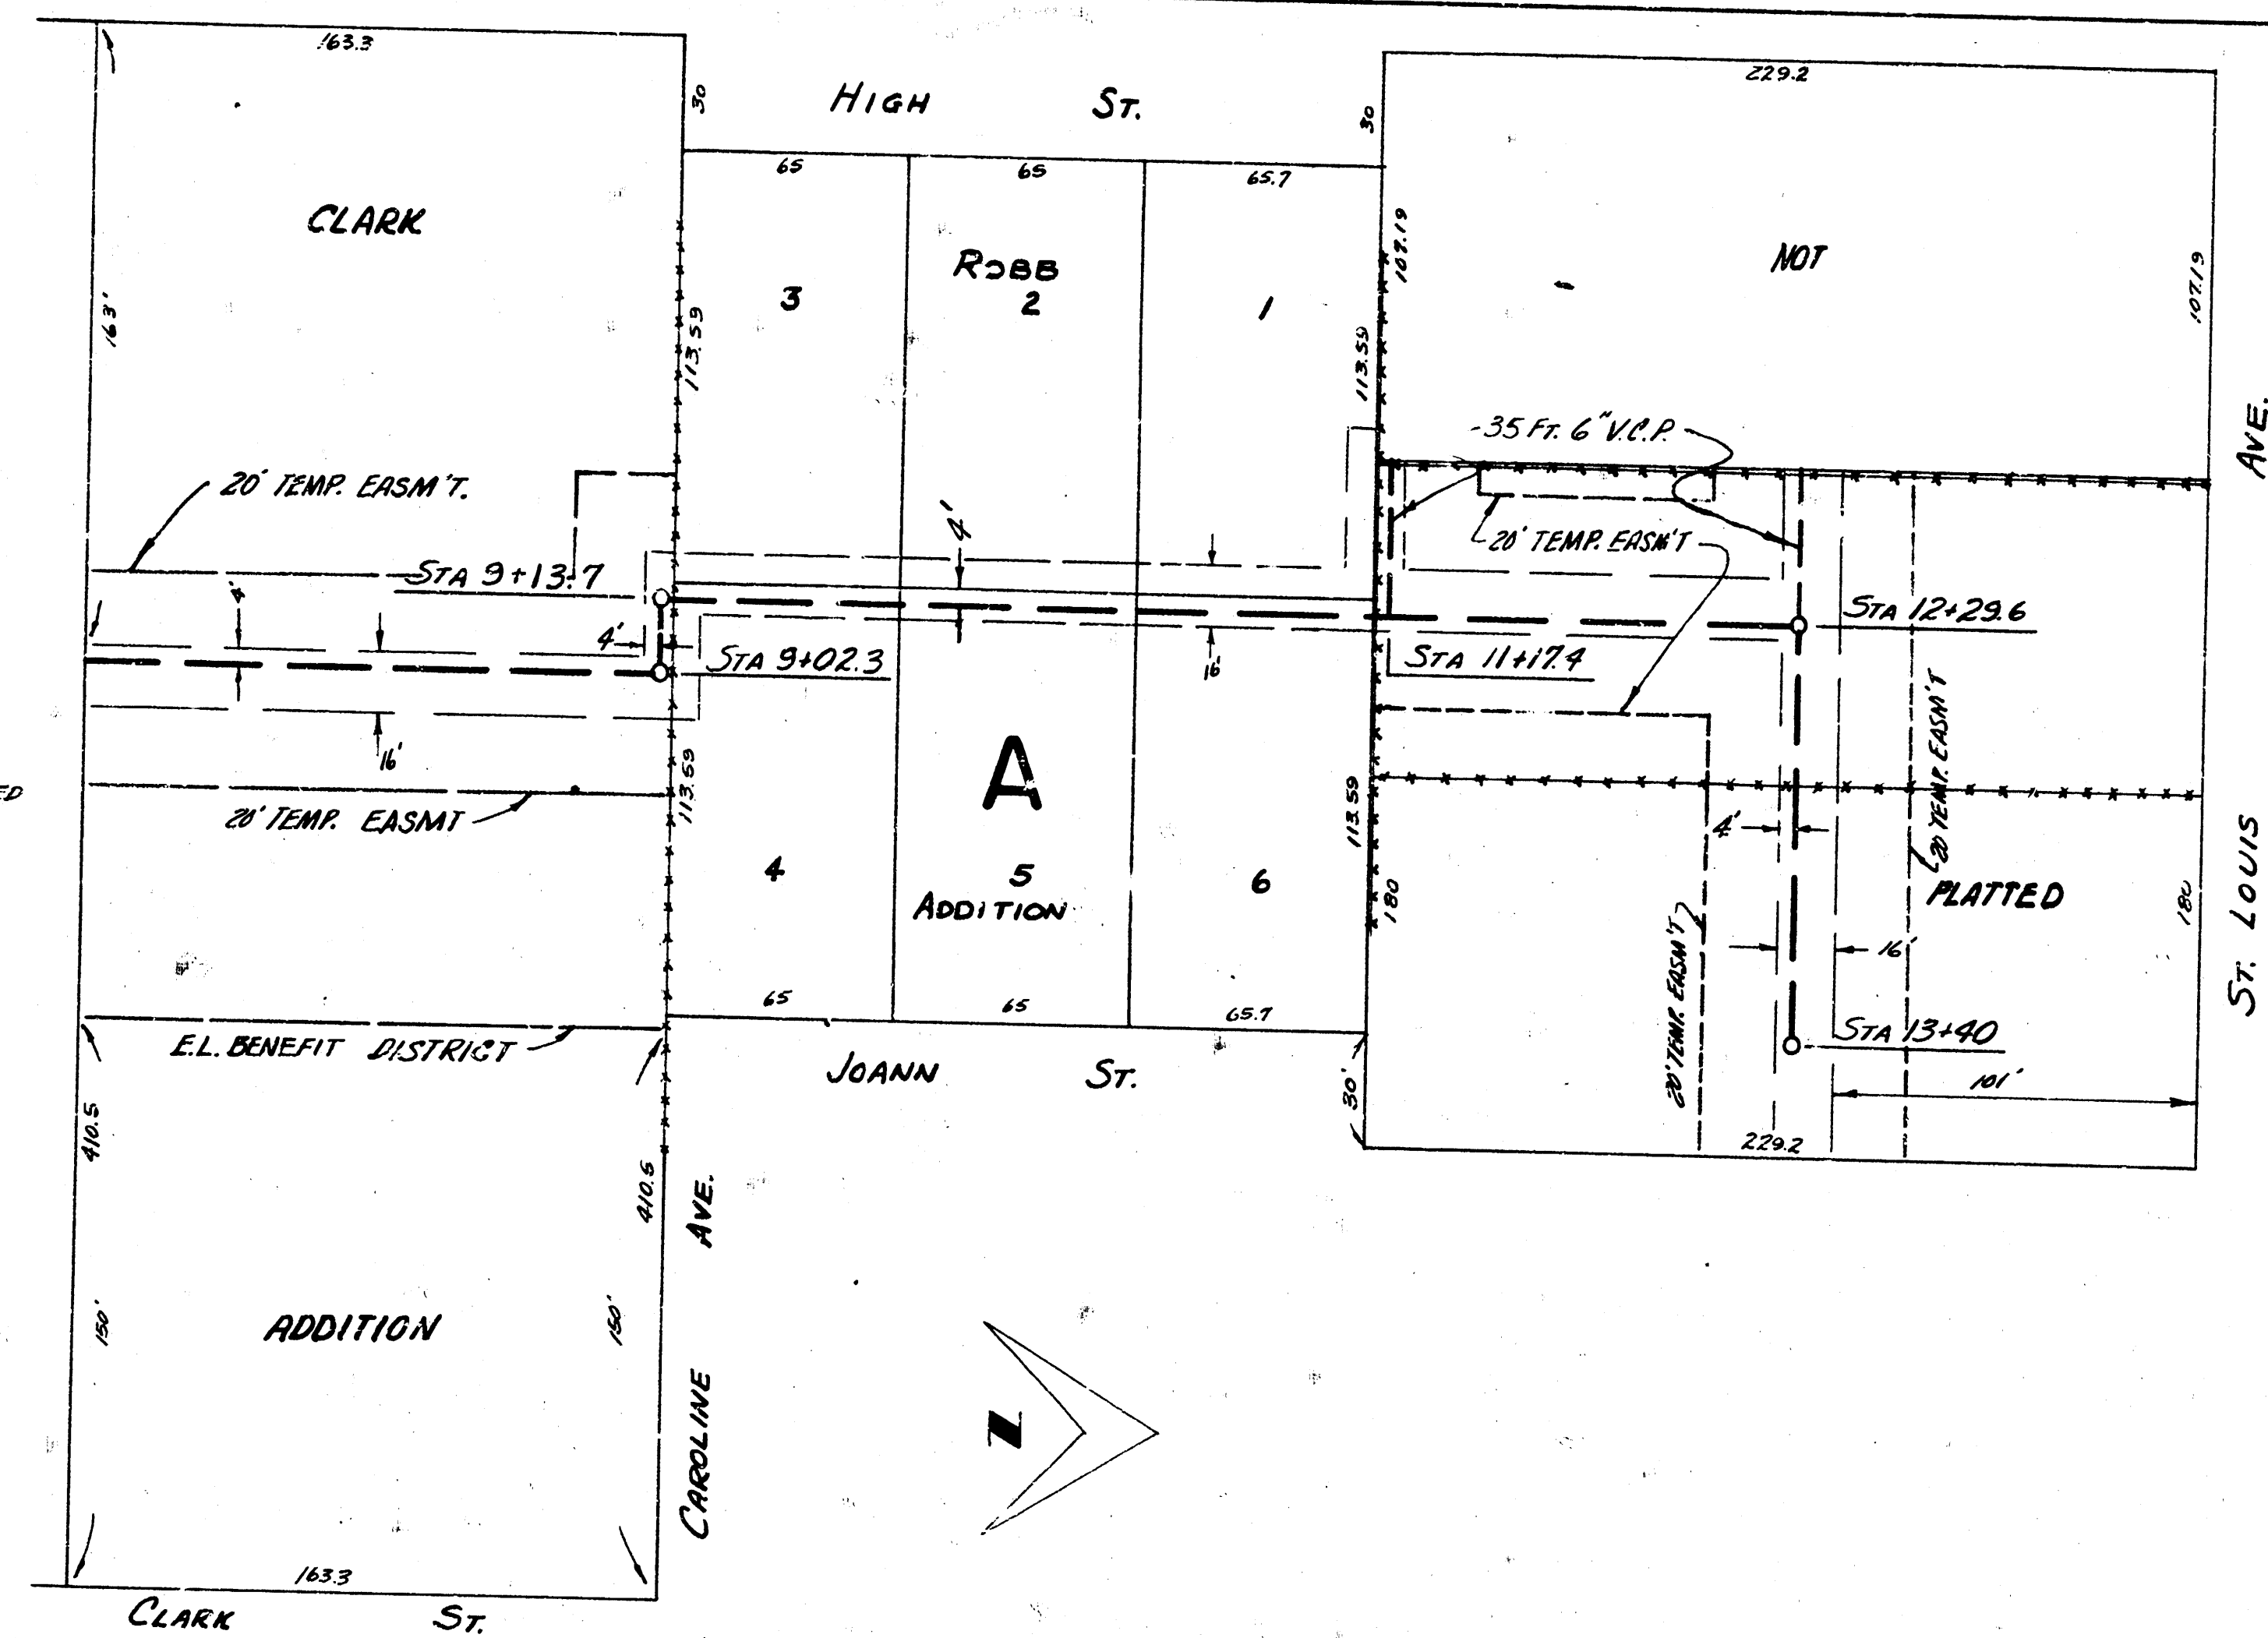

PLAN SCALE 1" = 40'
PROFILE SCALE 1" = 40' HOR, 1" = 4' VERTICAL

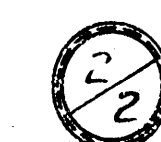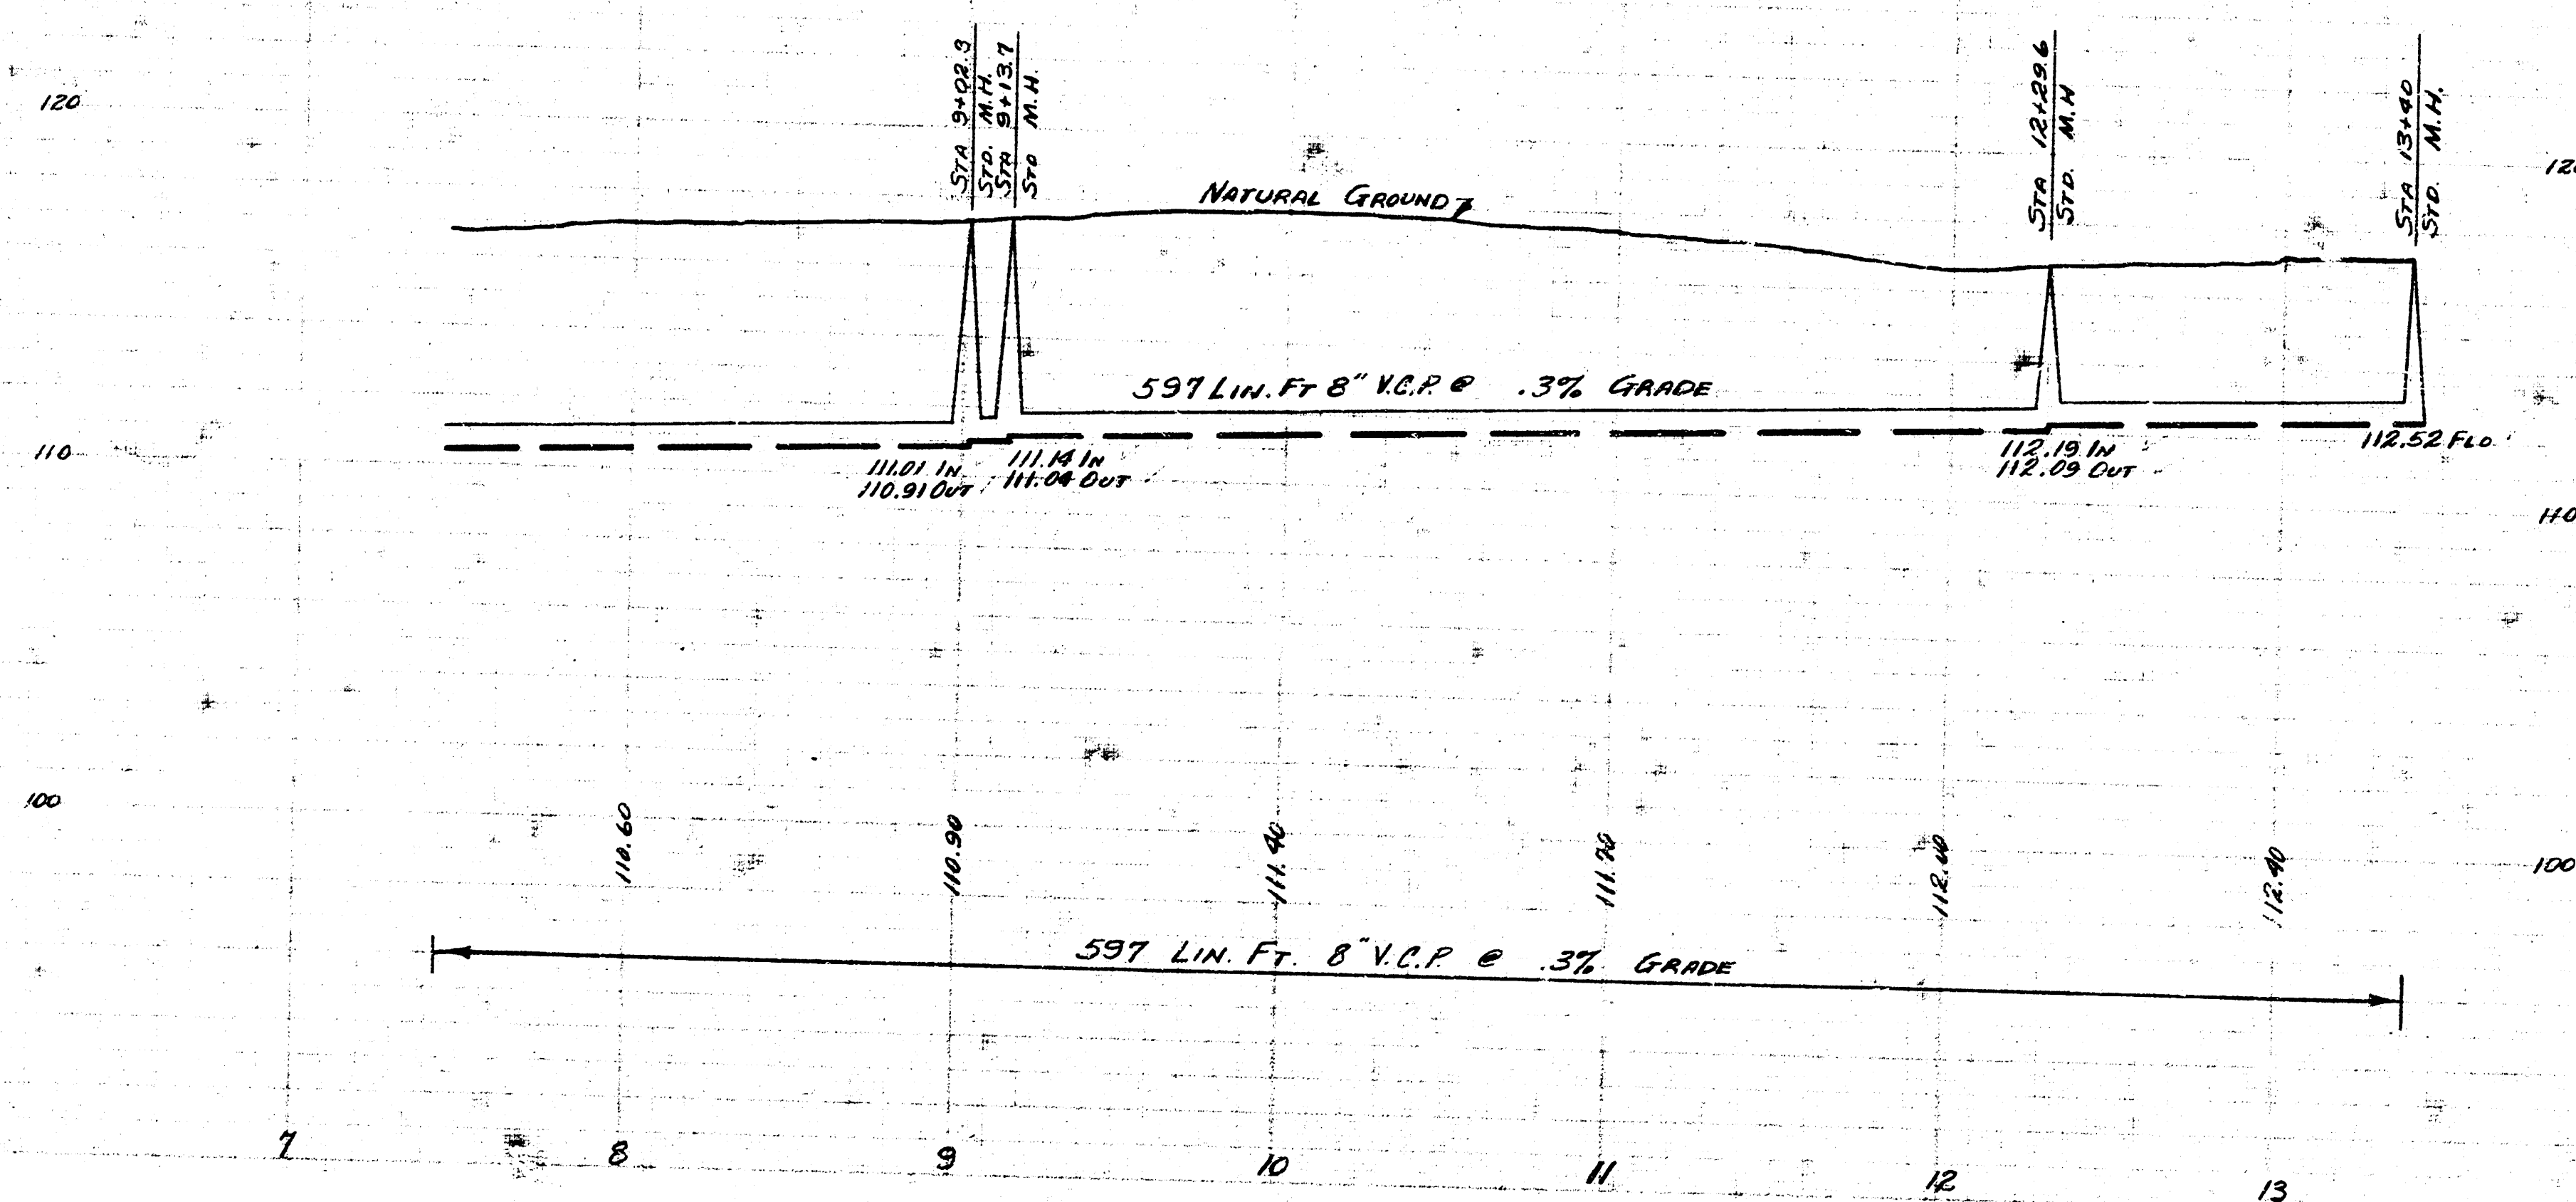

LAT. 3 SUB. 7 SAN. SEWER 22
PROJECT No. C 25-82