



LOCATION MAP
 LAT. 2 SUB. 9 SAN. SEWER 22
 CITY OF WICHITA
 B.E. SMITH CITY ENGINEER PROJECT NO. C25-92

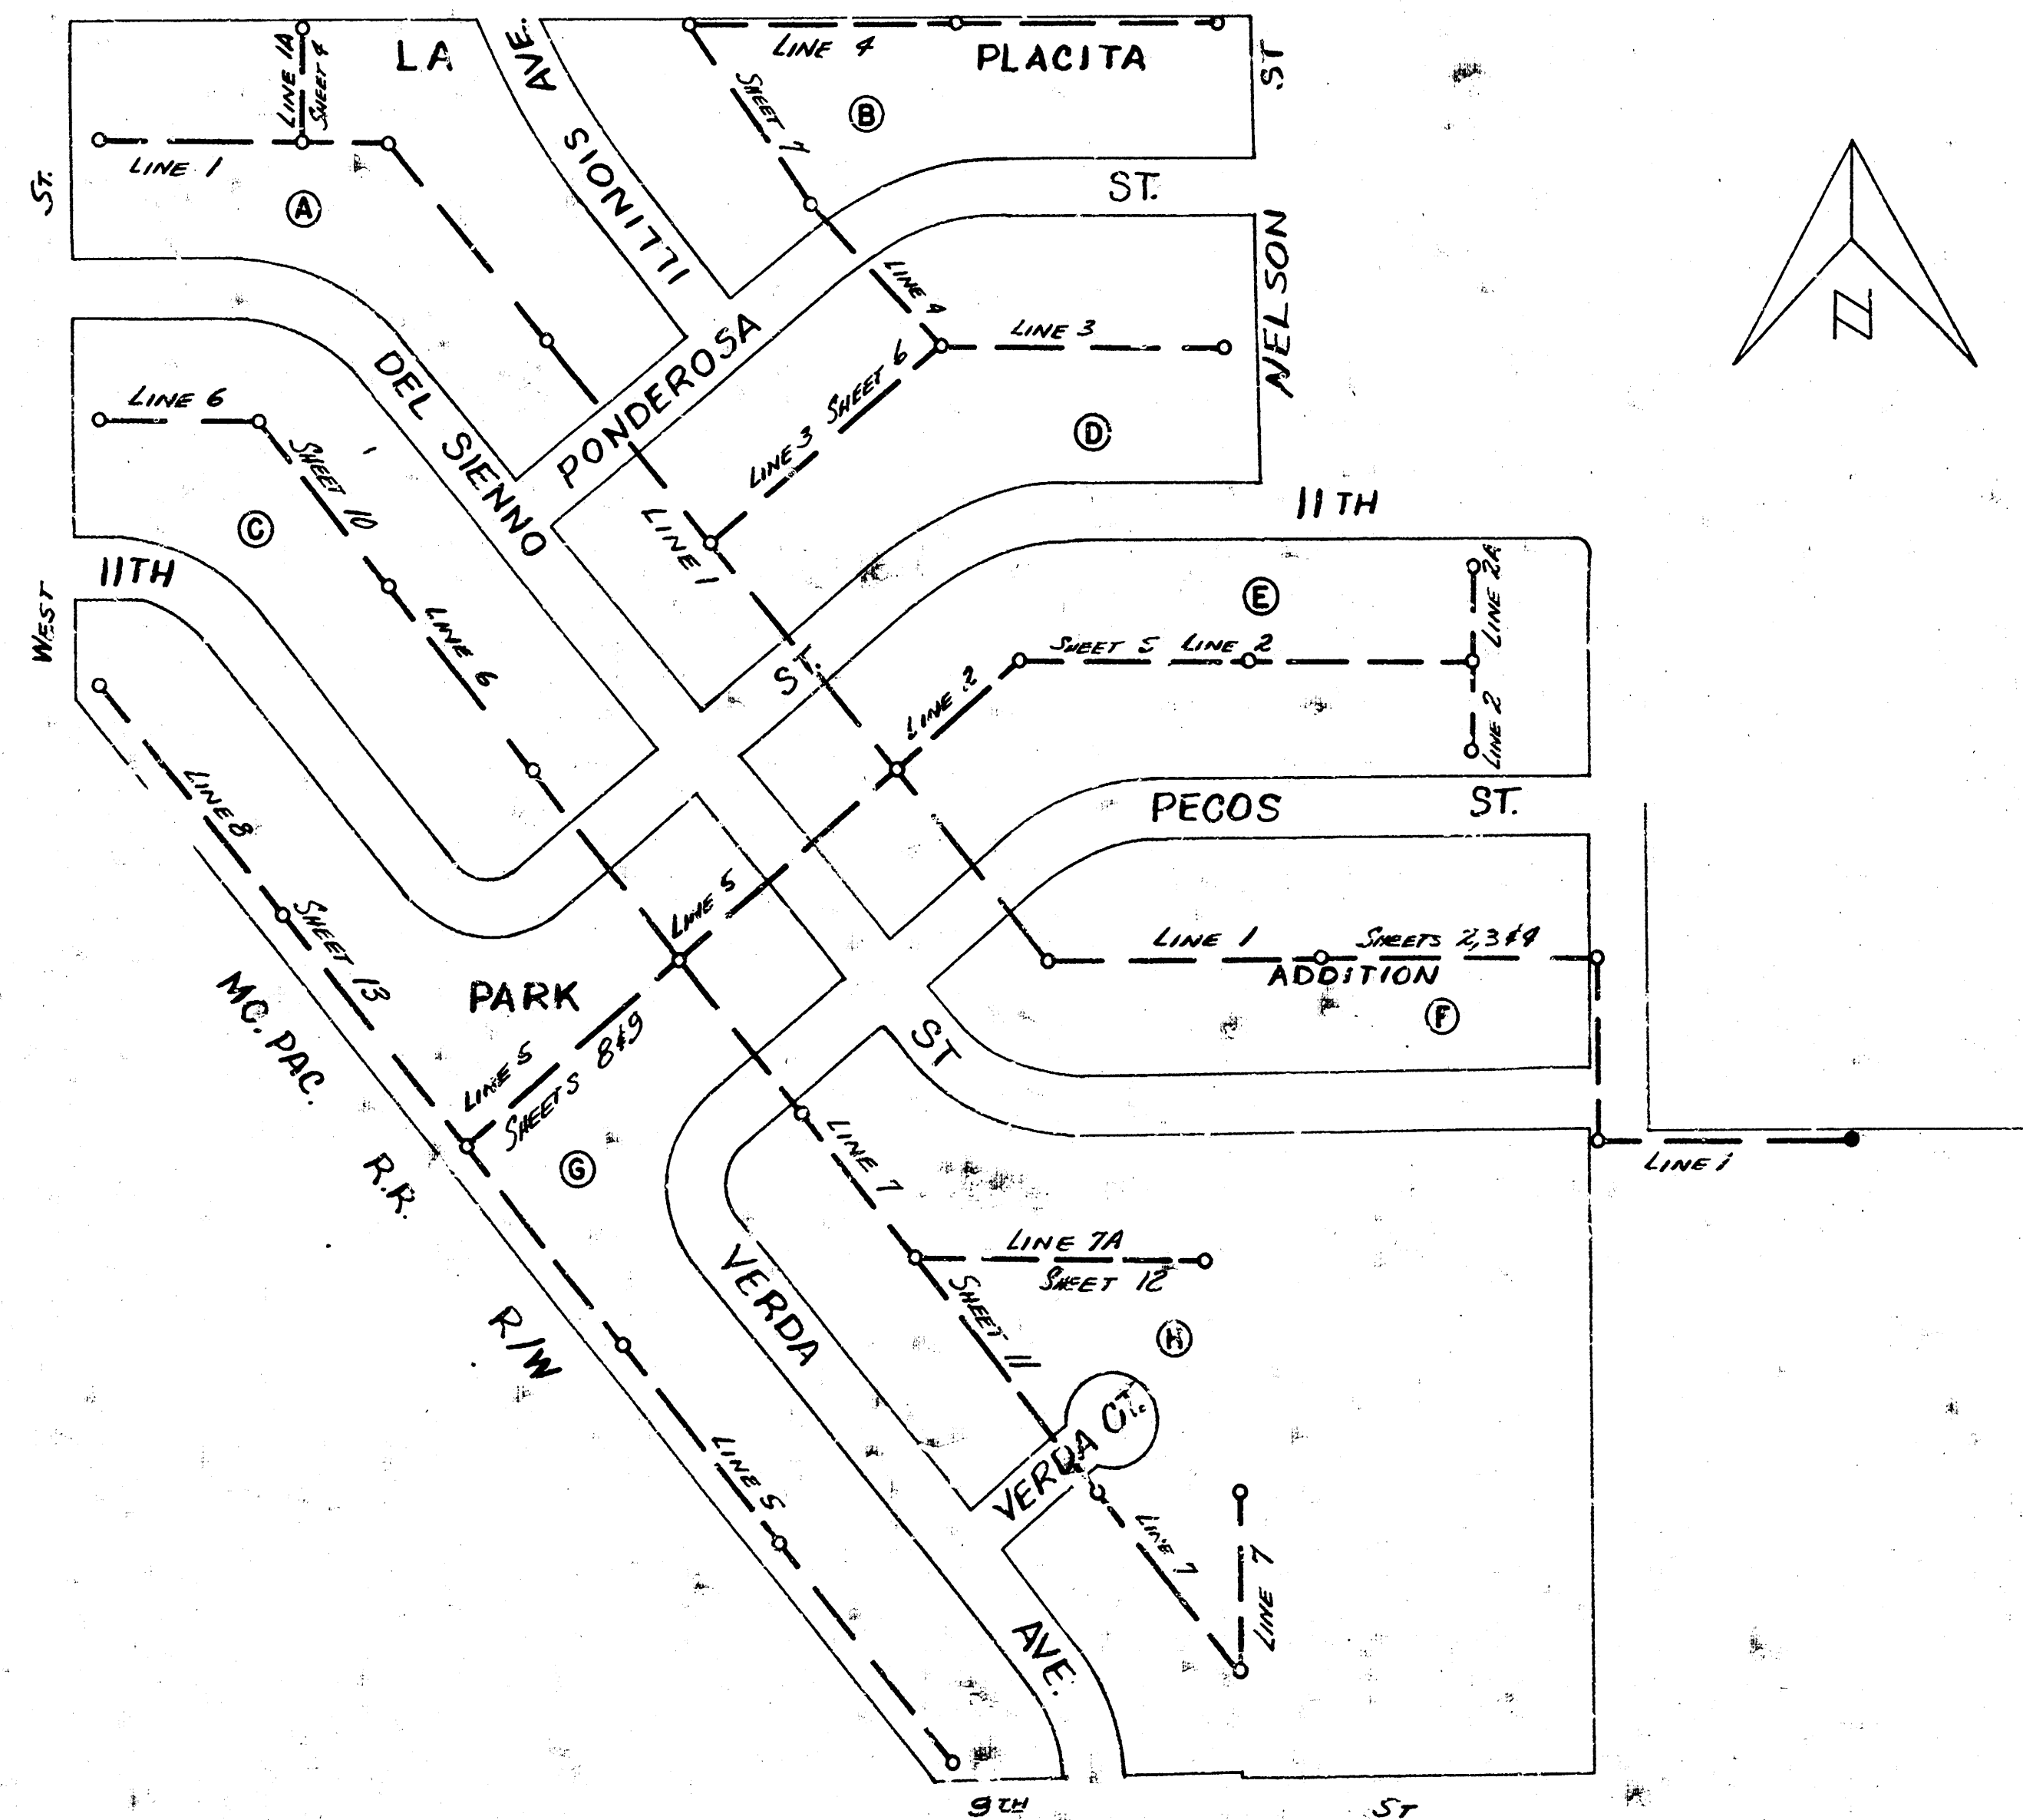





SURVEY BY: HANSON
 DRAWN BY: T. DEMEY
 CHECKED BY: FEB 1956
 DATE

[Signature]
 City Engineer
 3/1/56


LAT. 2 SUB. 9 SAN. SEWER 22
 PROJECT NO. C25-92 SHEET 10-13

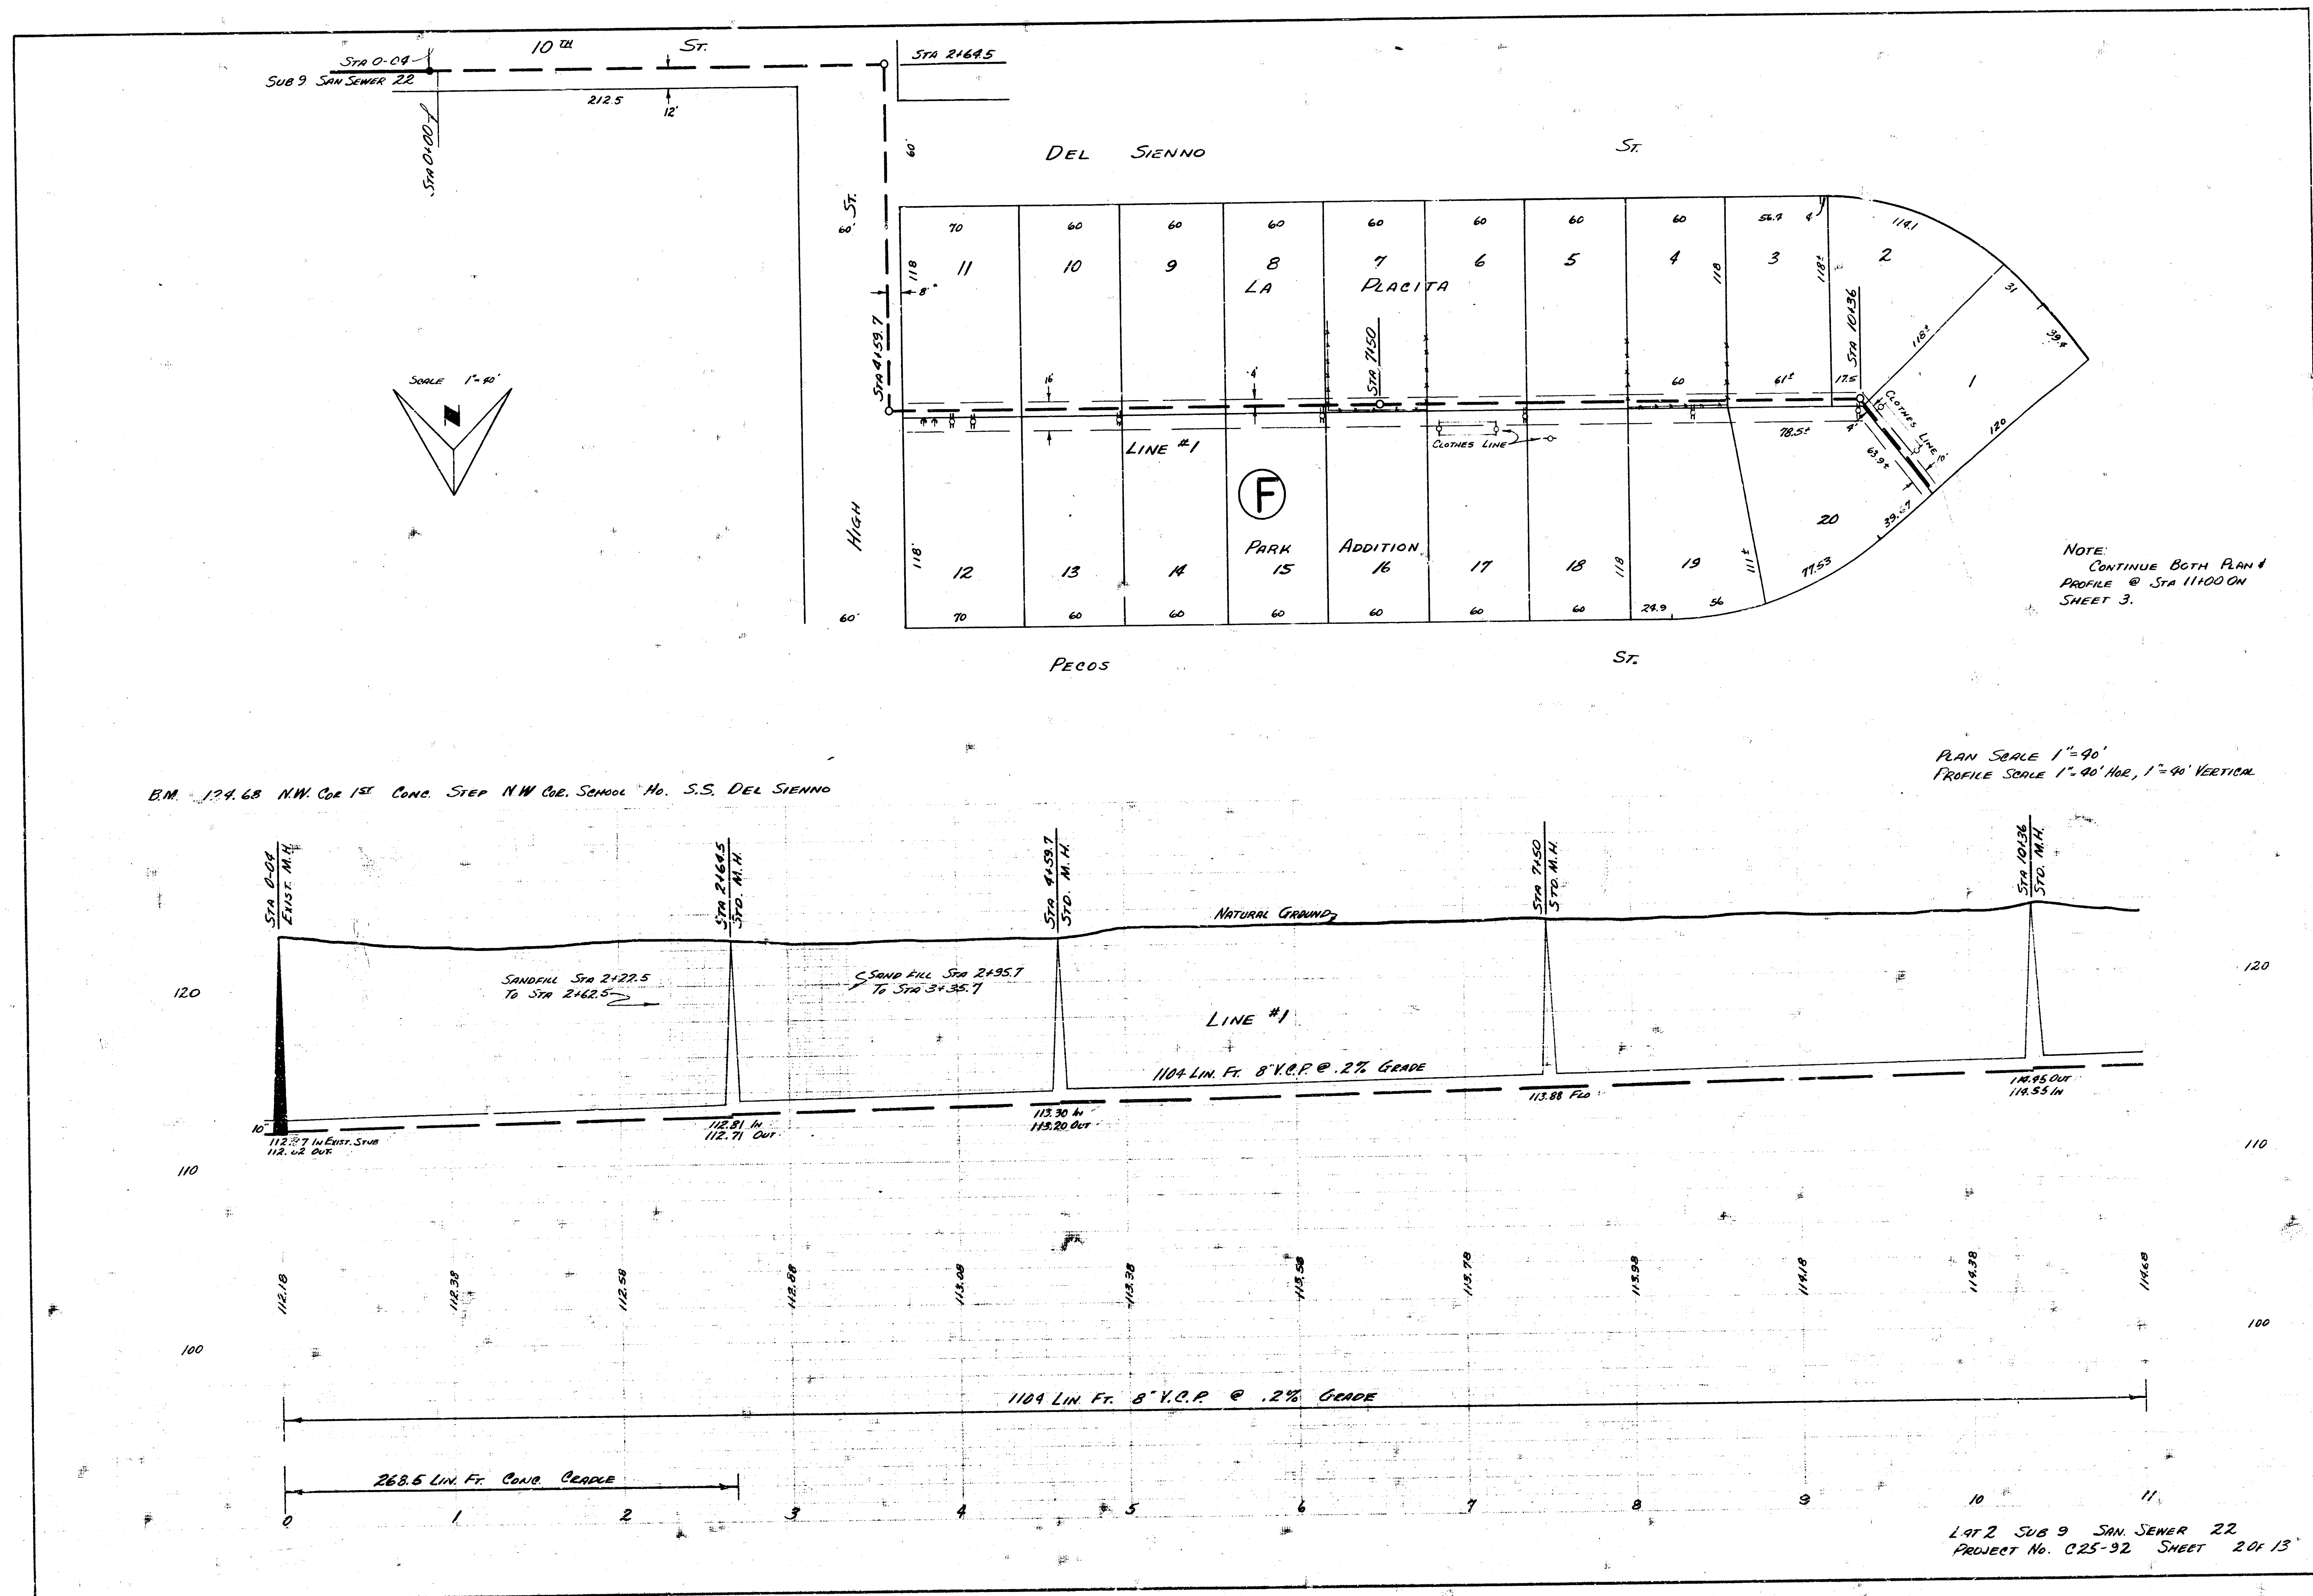

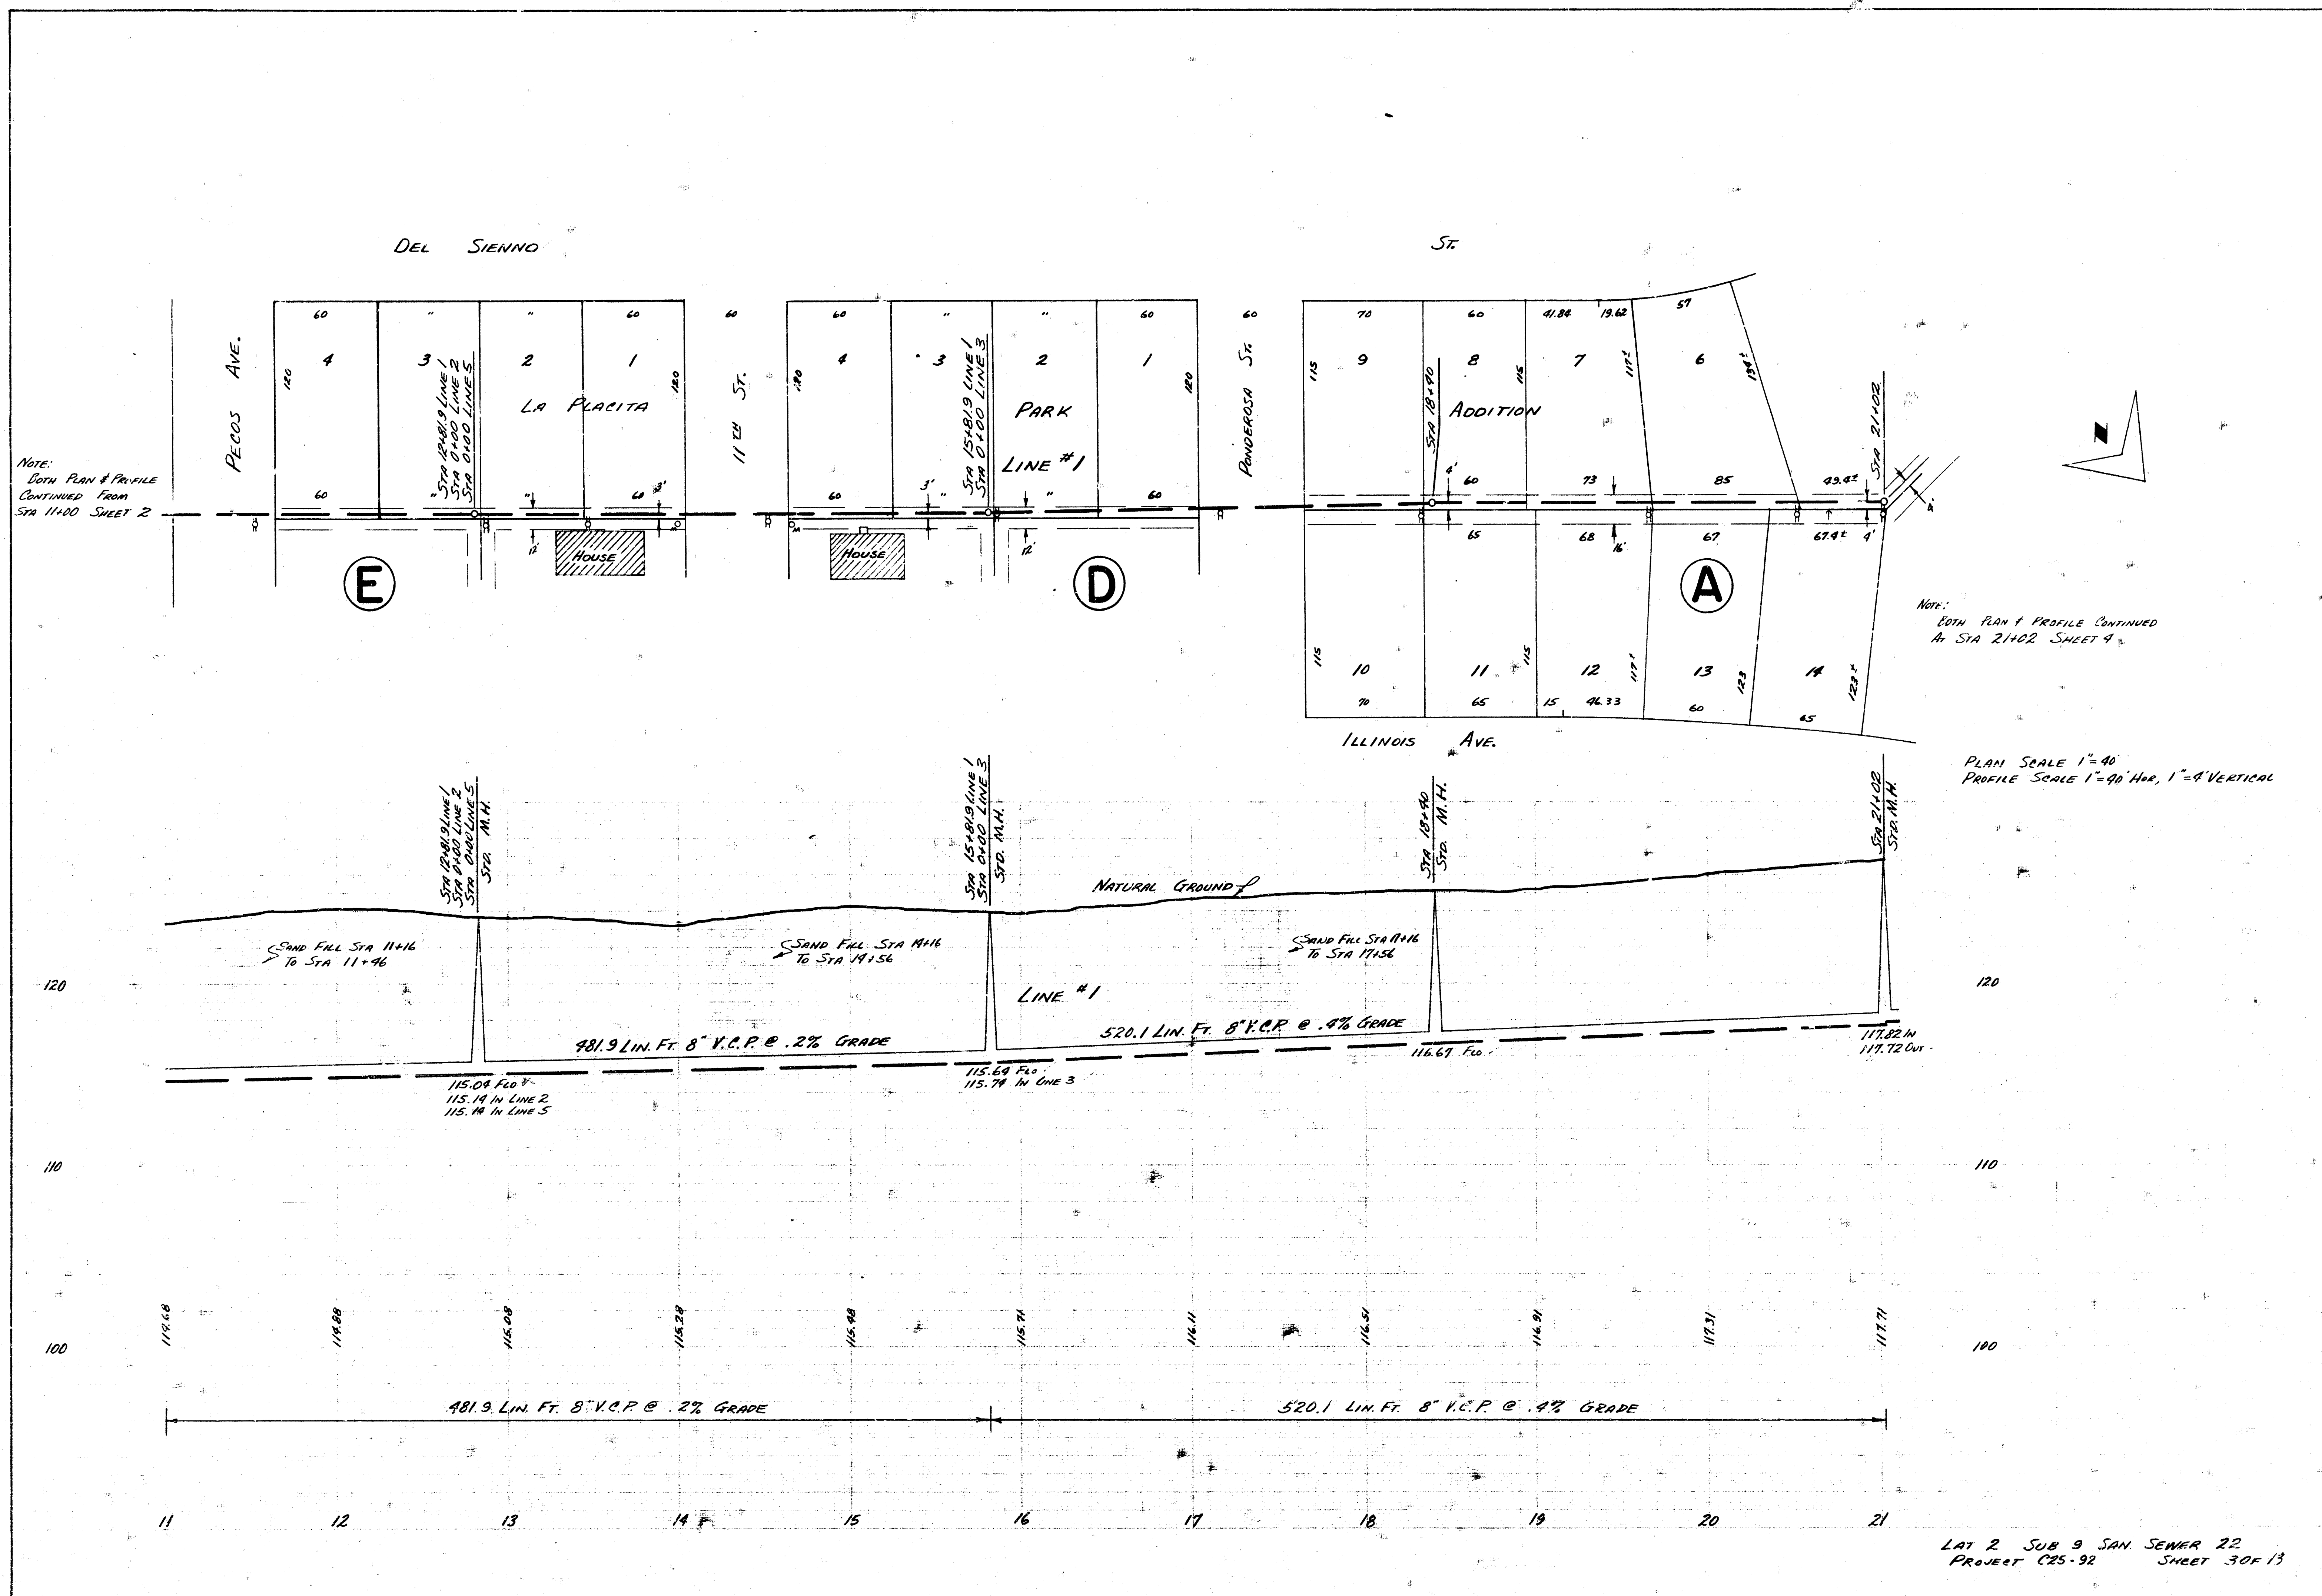


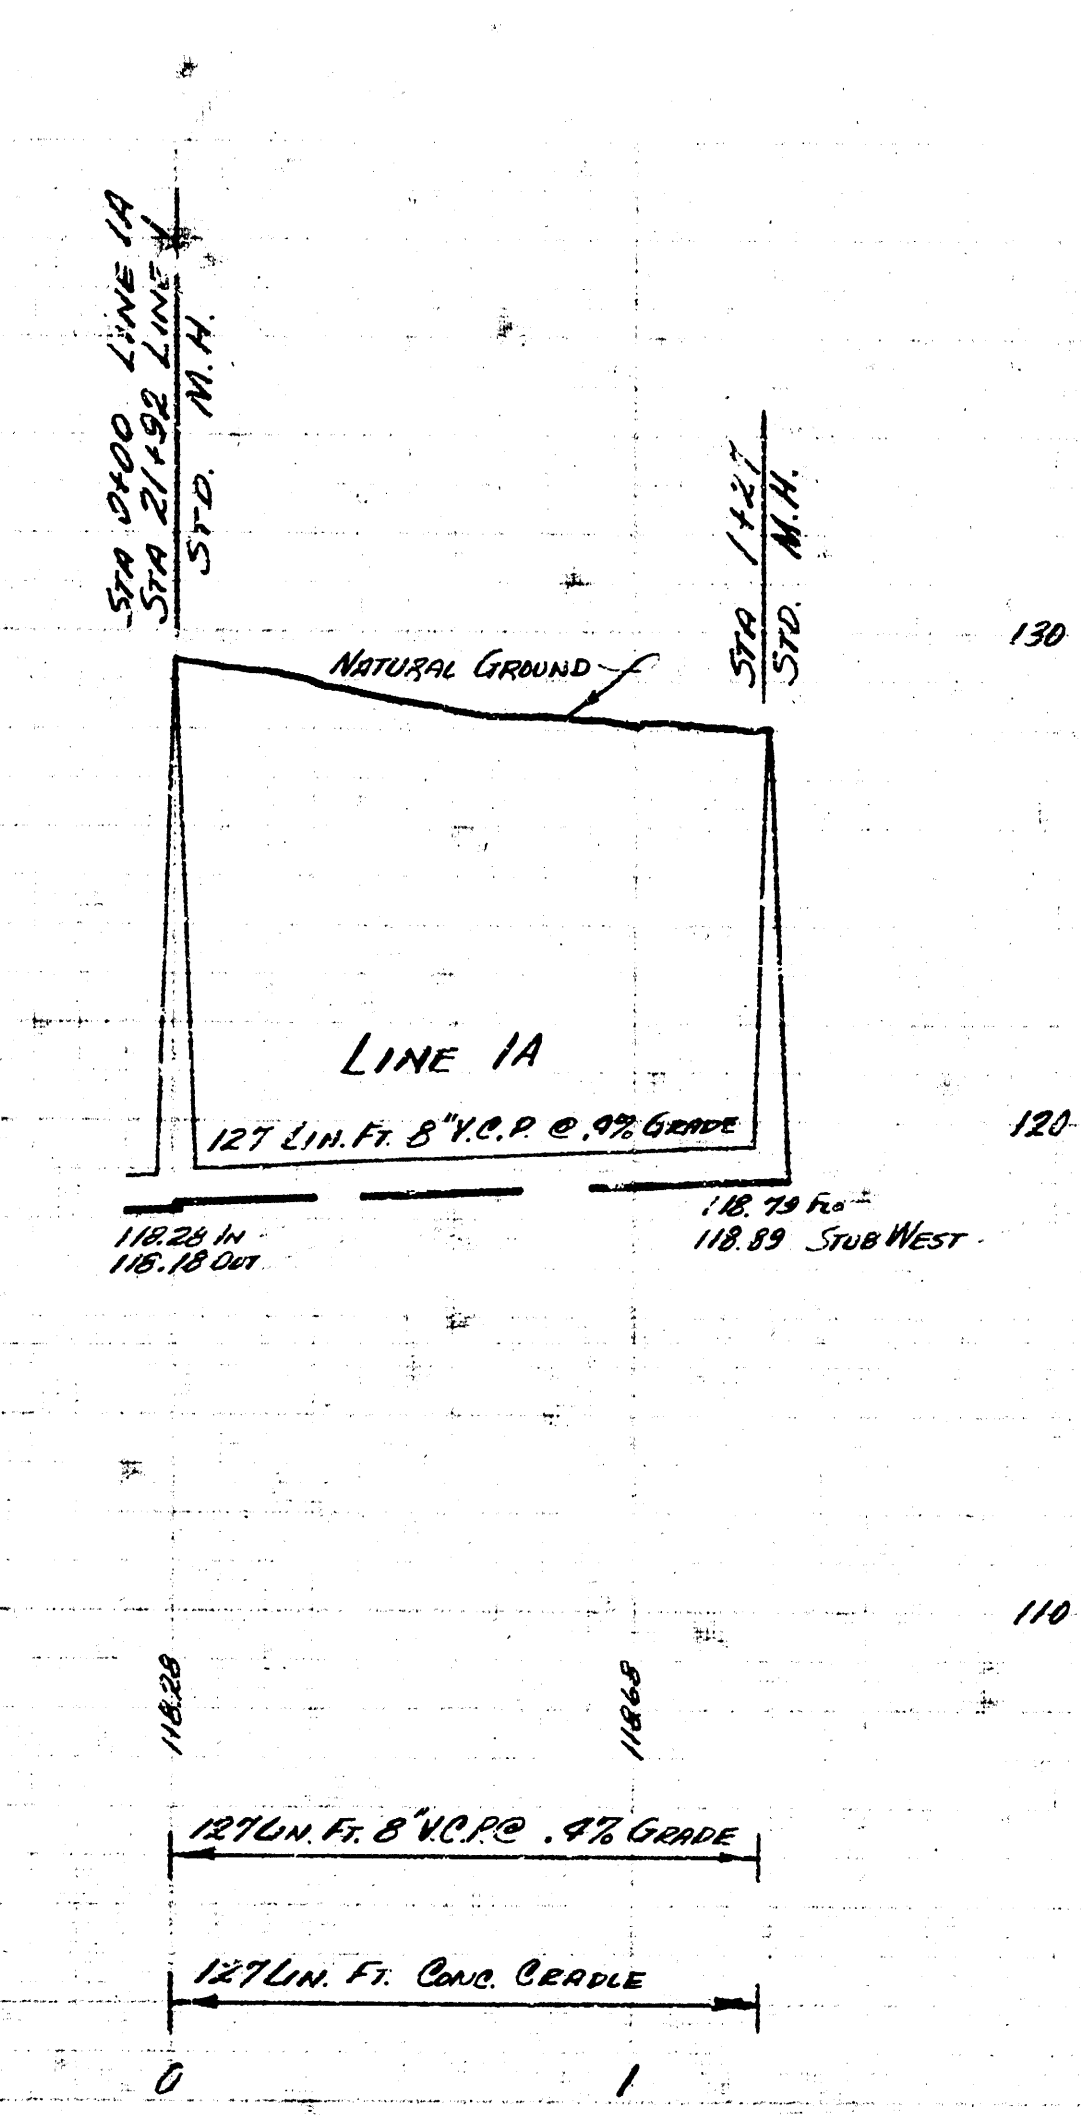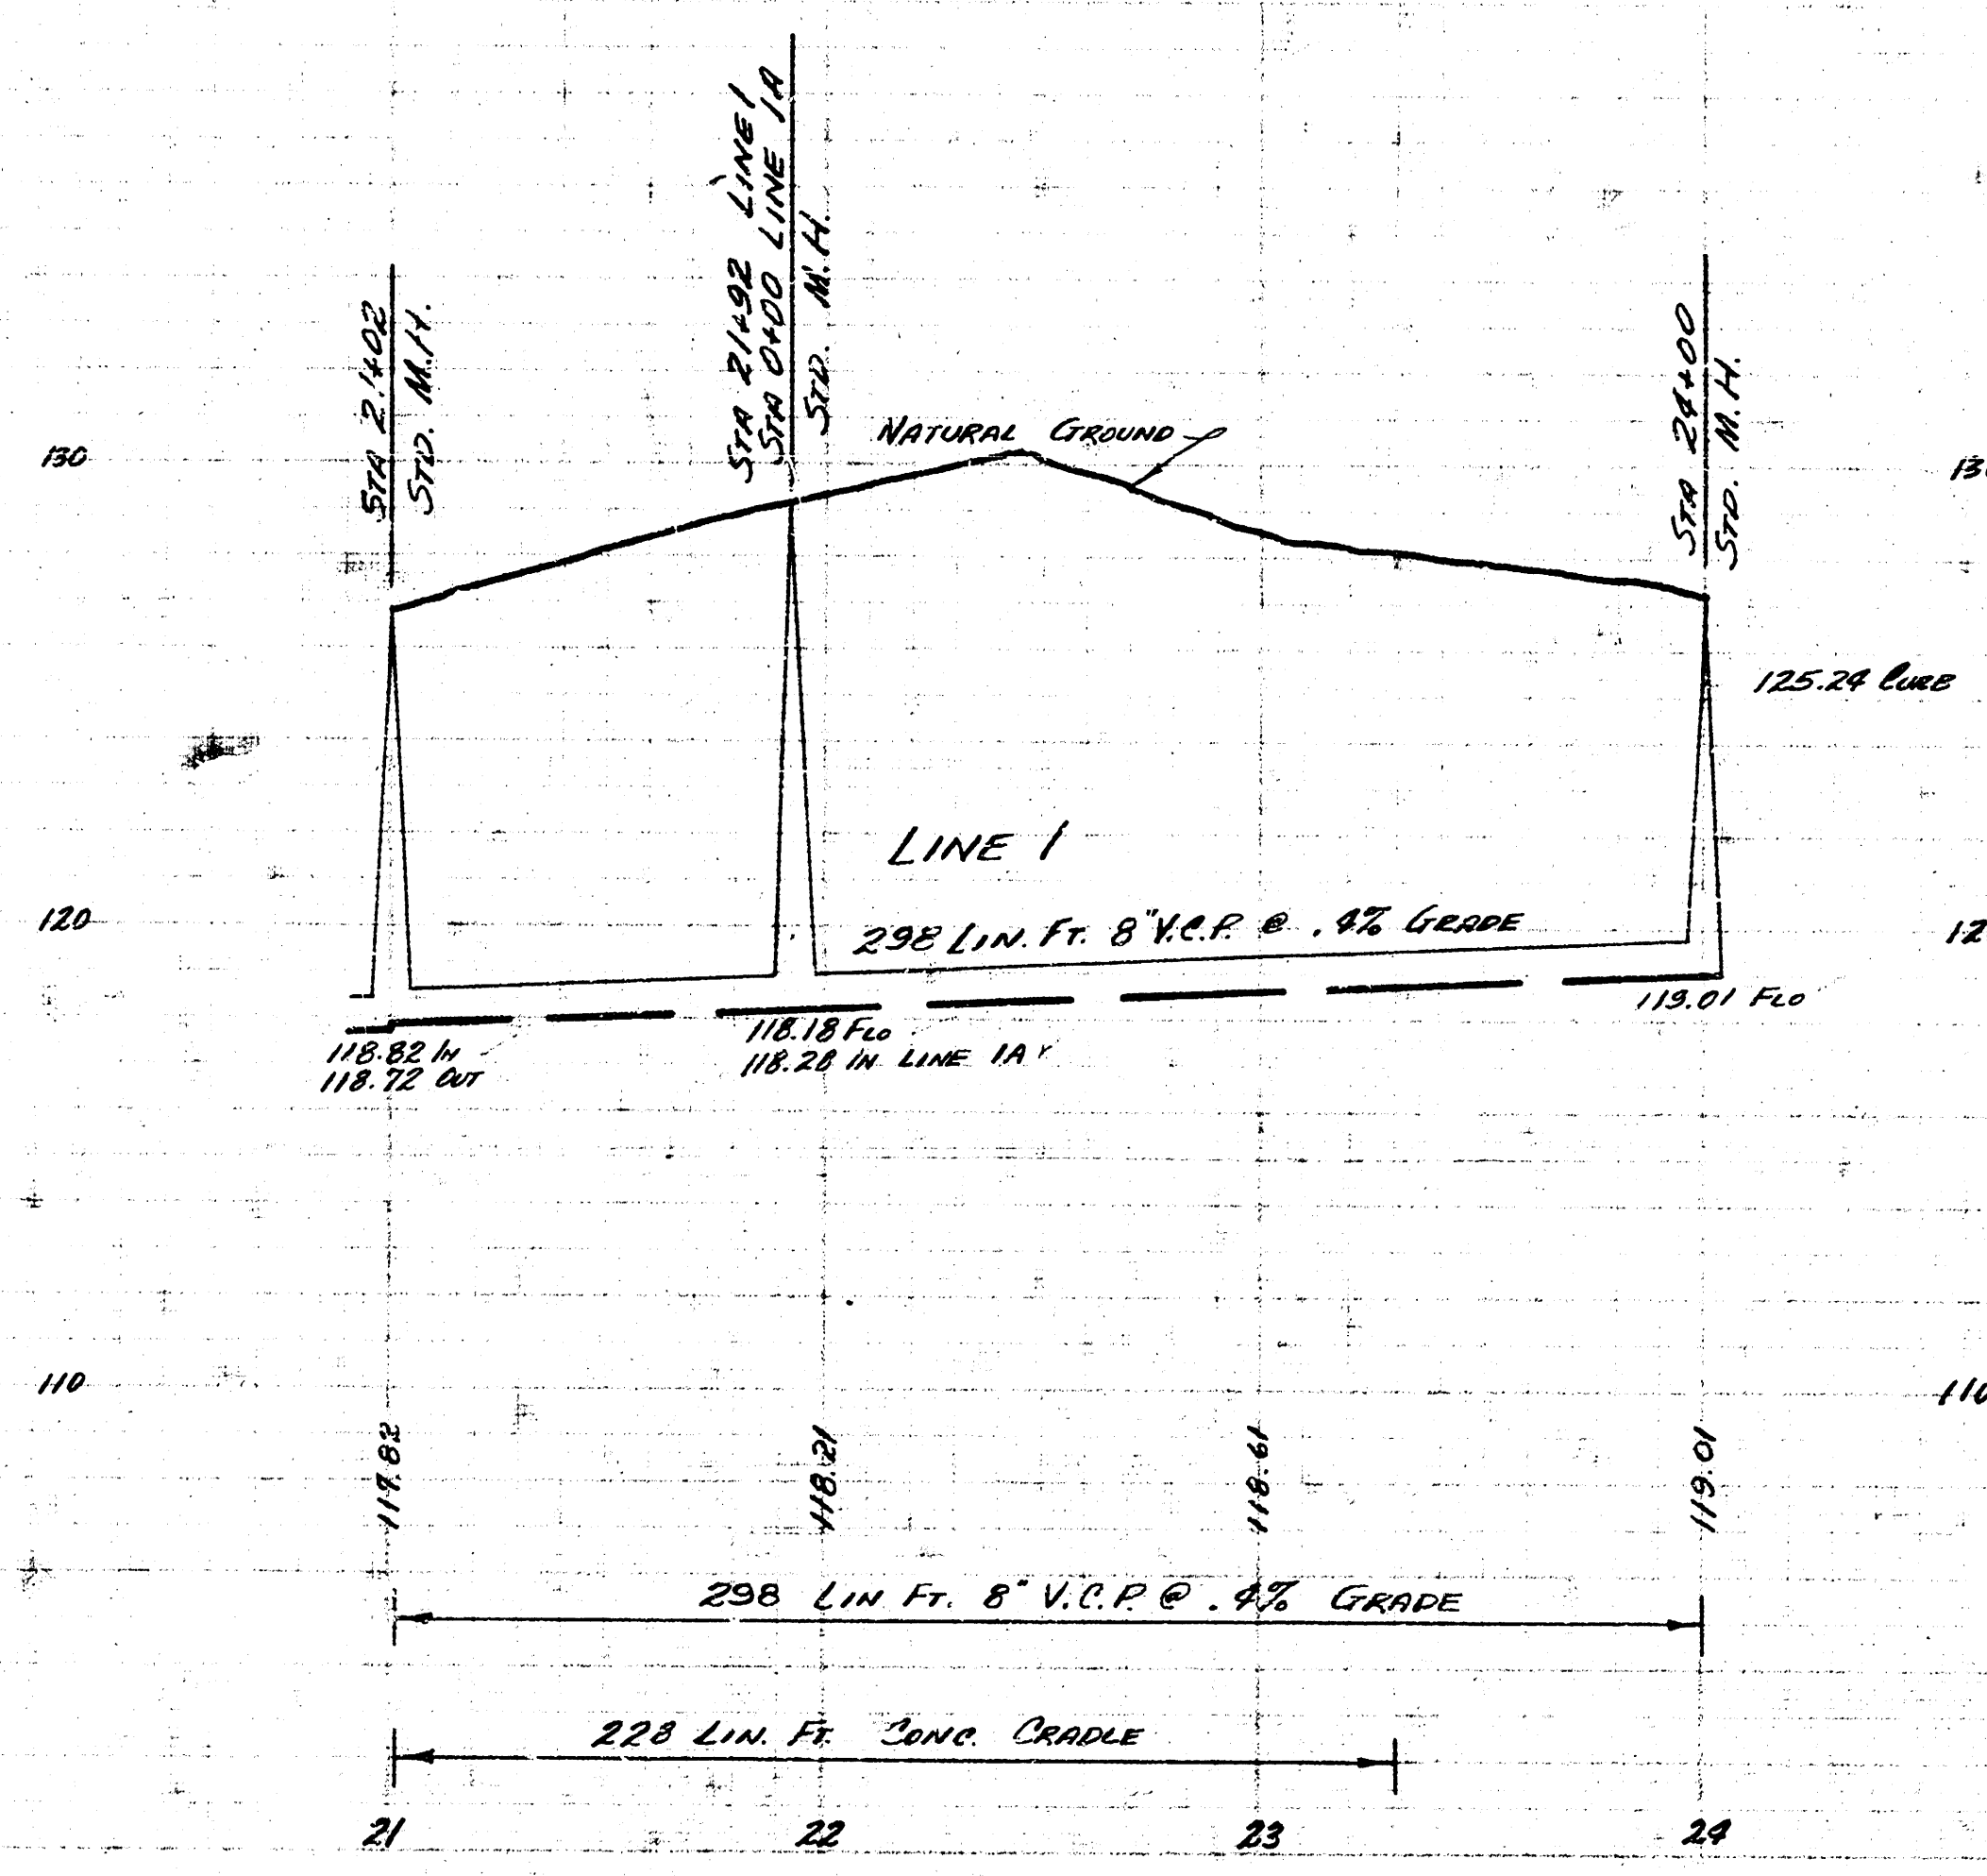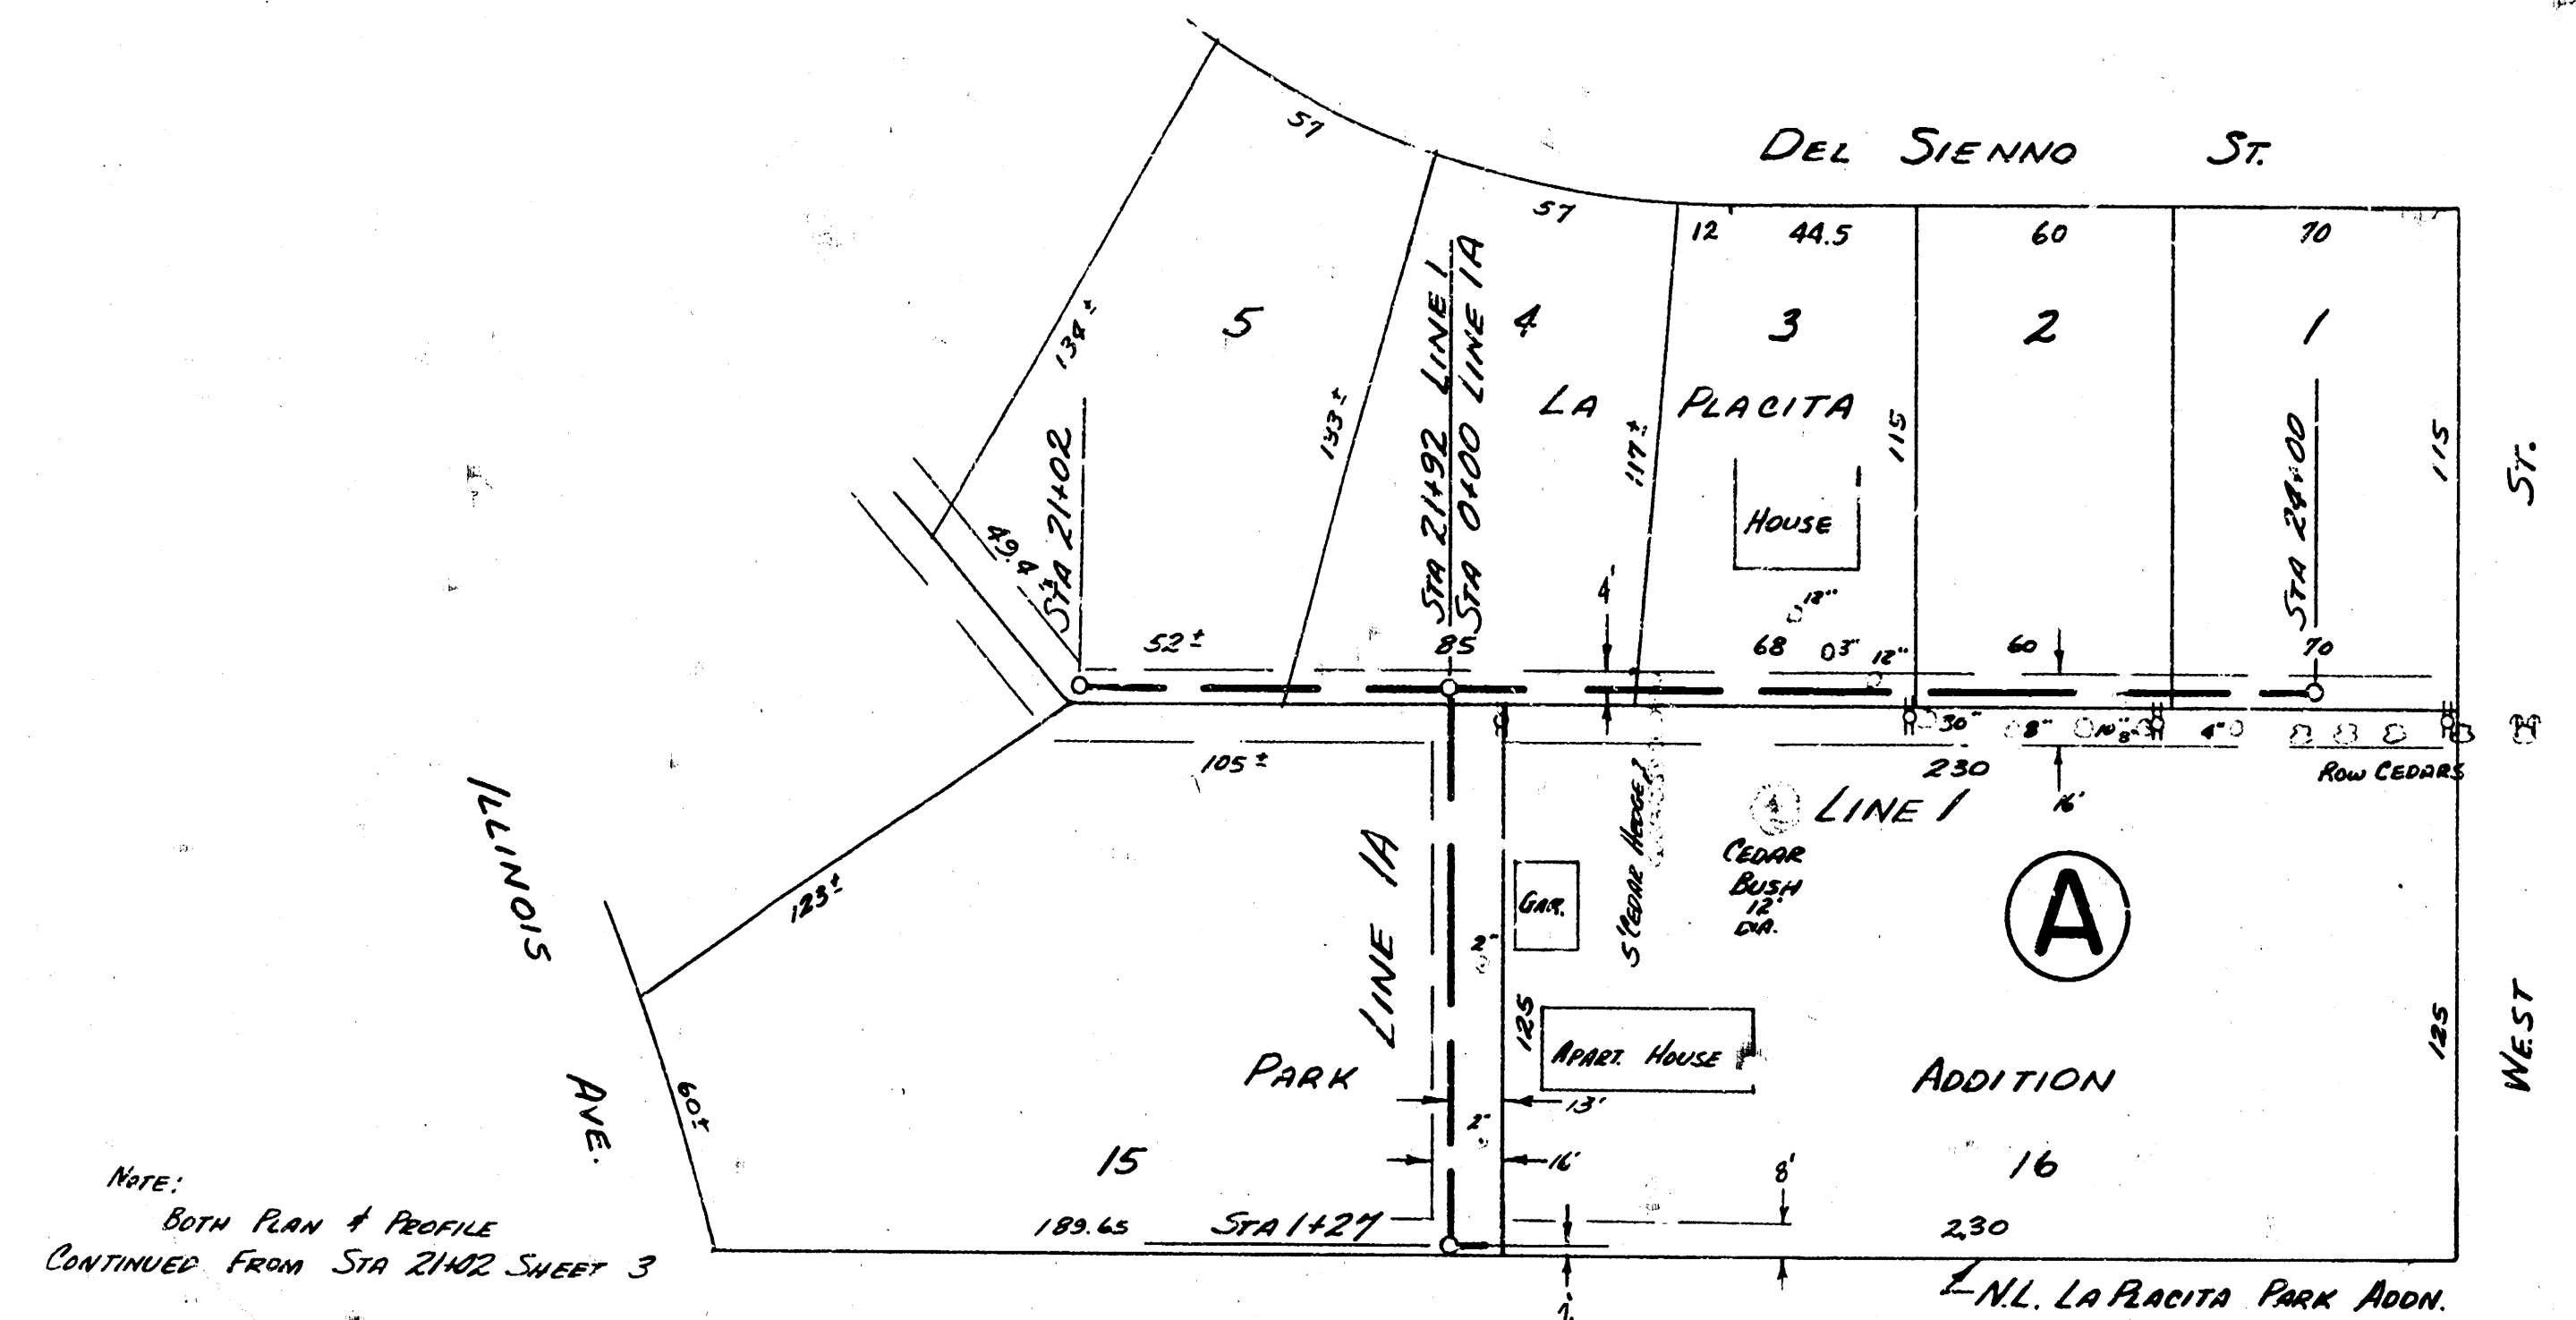


PLAN SCALE 1"=40'
PROFILE SCALE 1"=40' HOR, 1"=4' VERTICAL

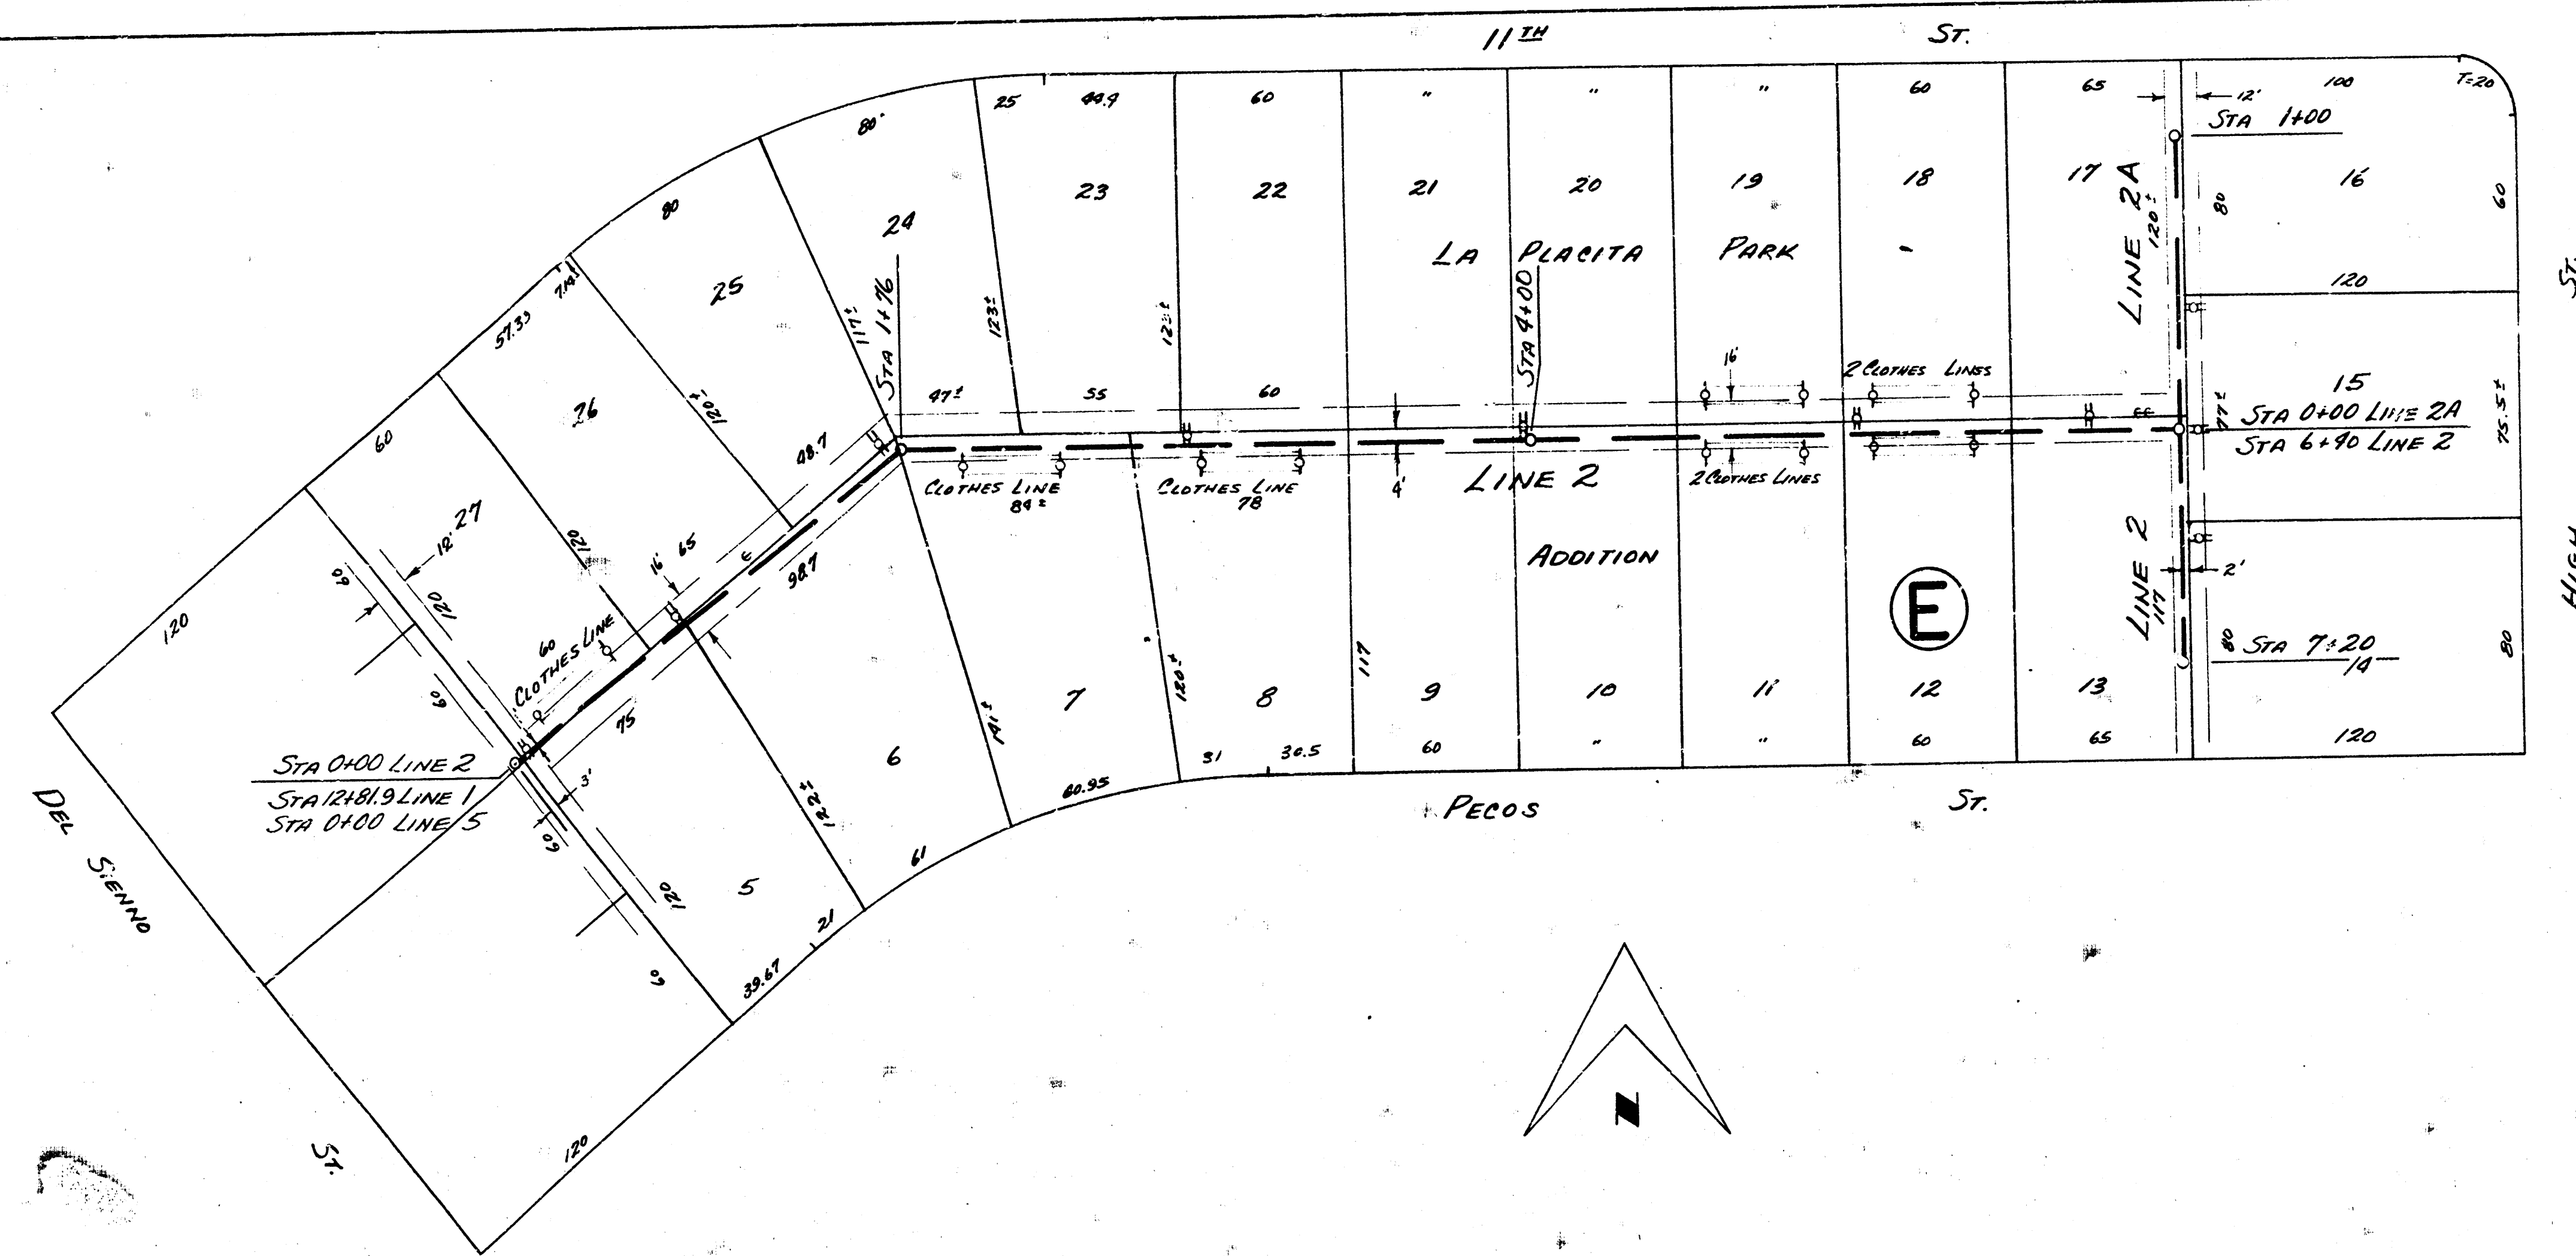


PLAN SCALE 1"=40'
 PROFILE SCALE 1"=40' HOR, 1"=4' VERTICAL


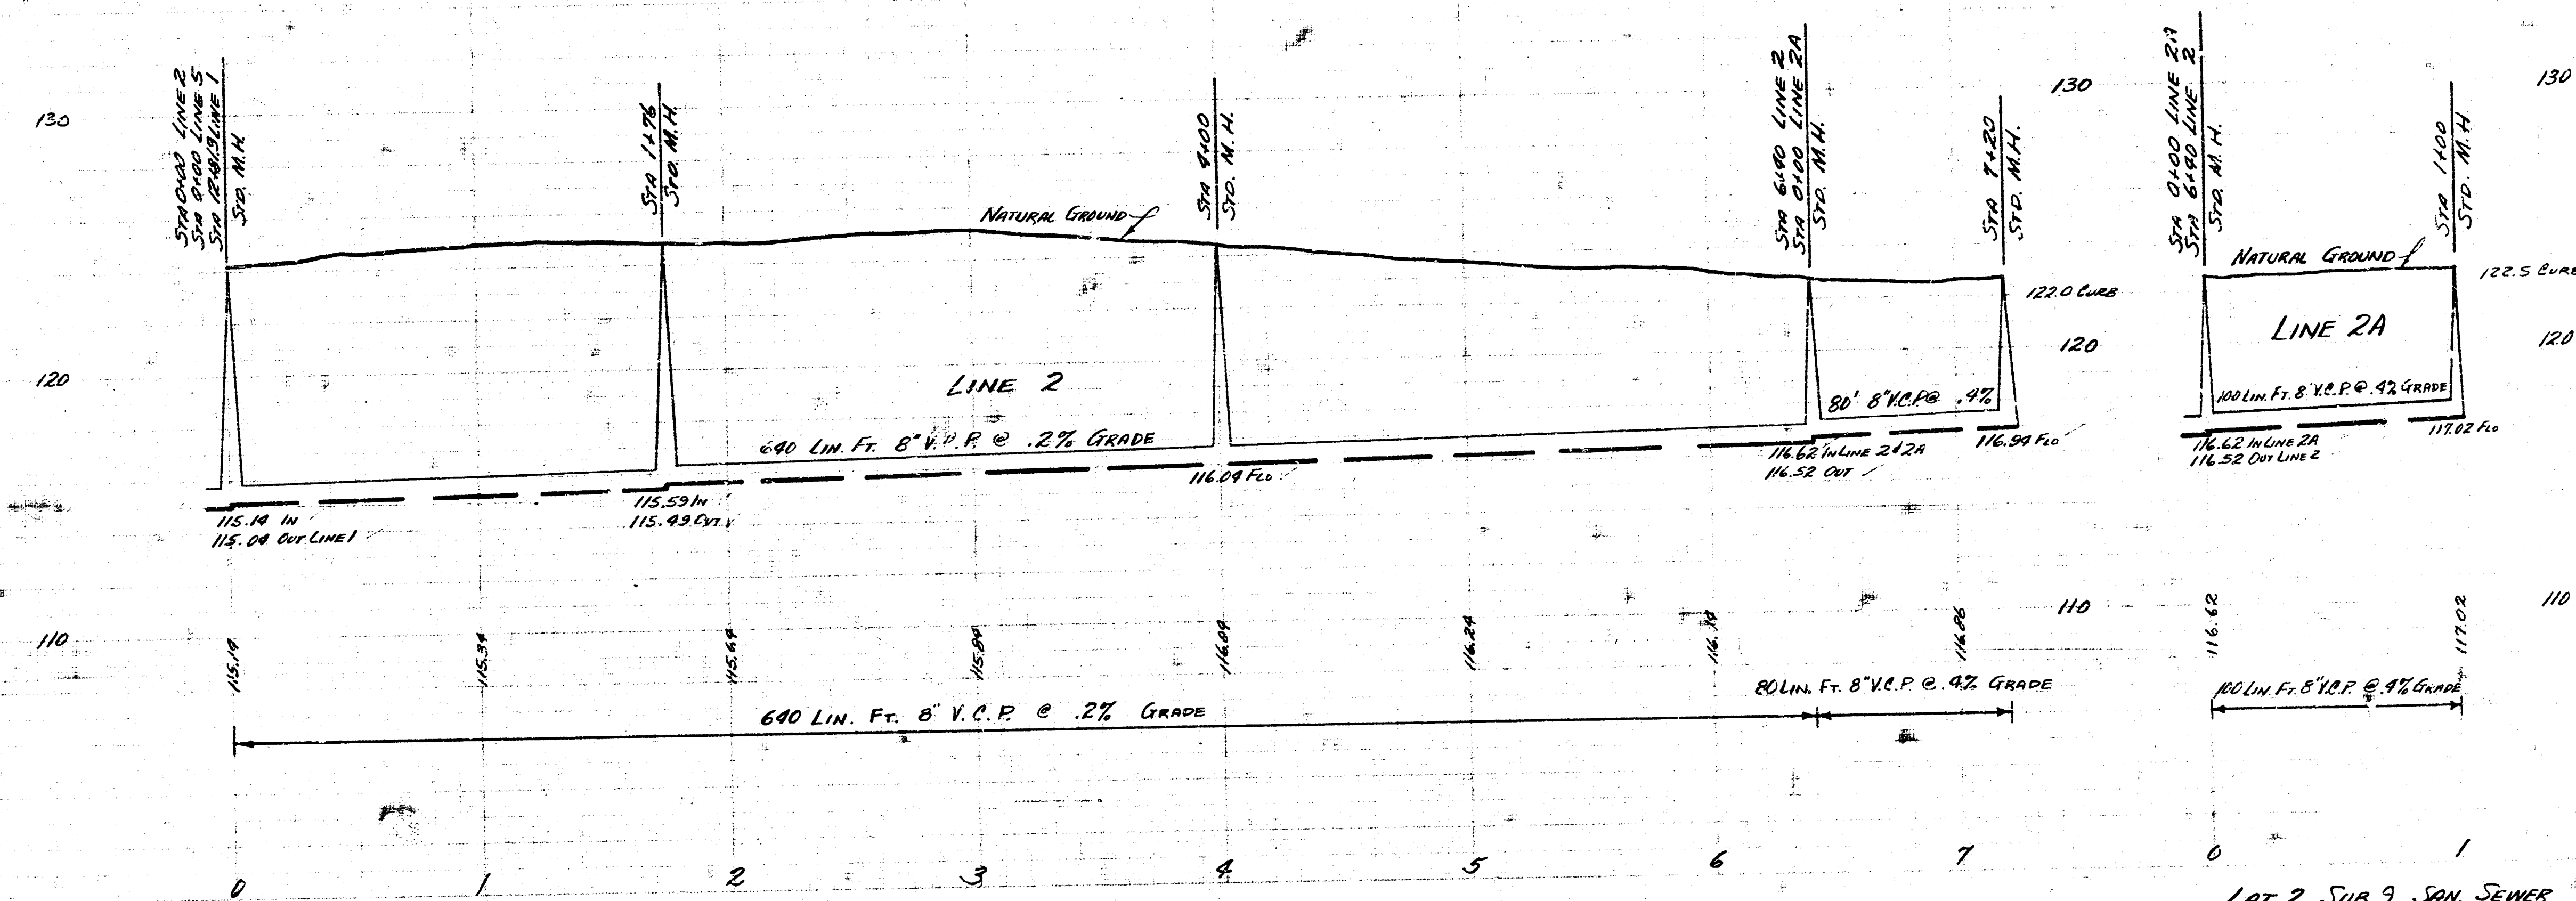



LAT. 2 SUB. 9 SAN. SEWER 22
 PROJECT No. C25-92 SHEET 5 OF 13

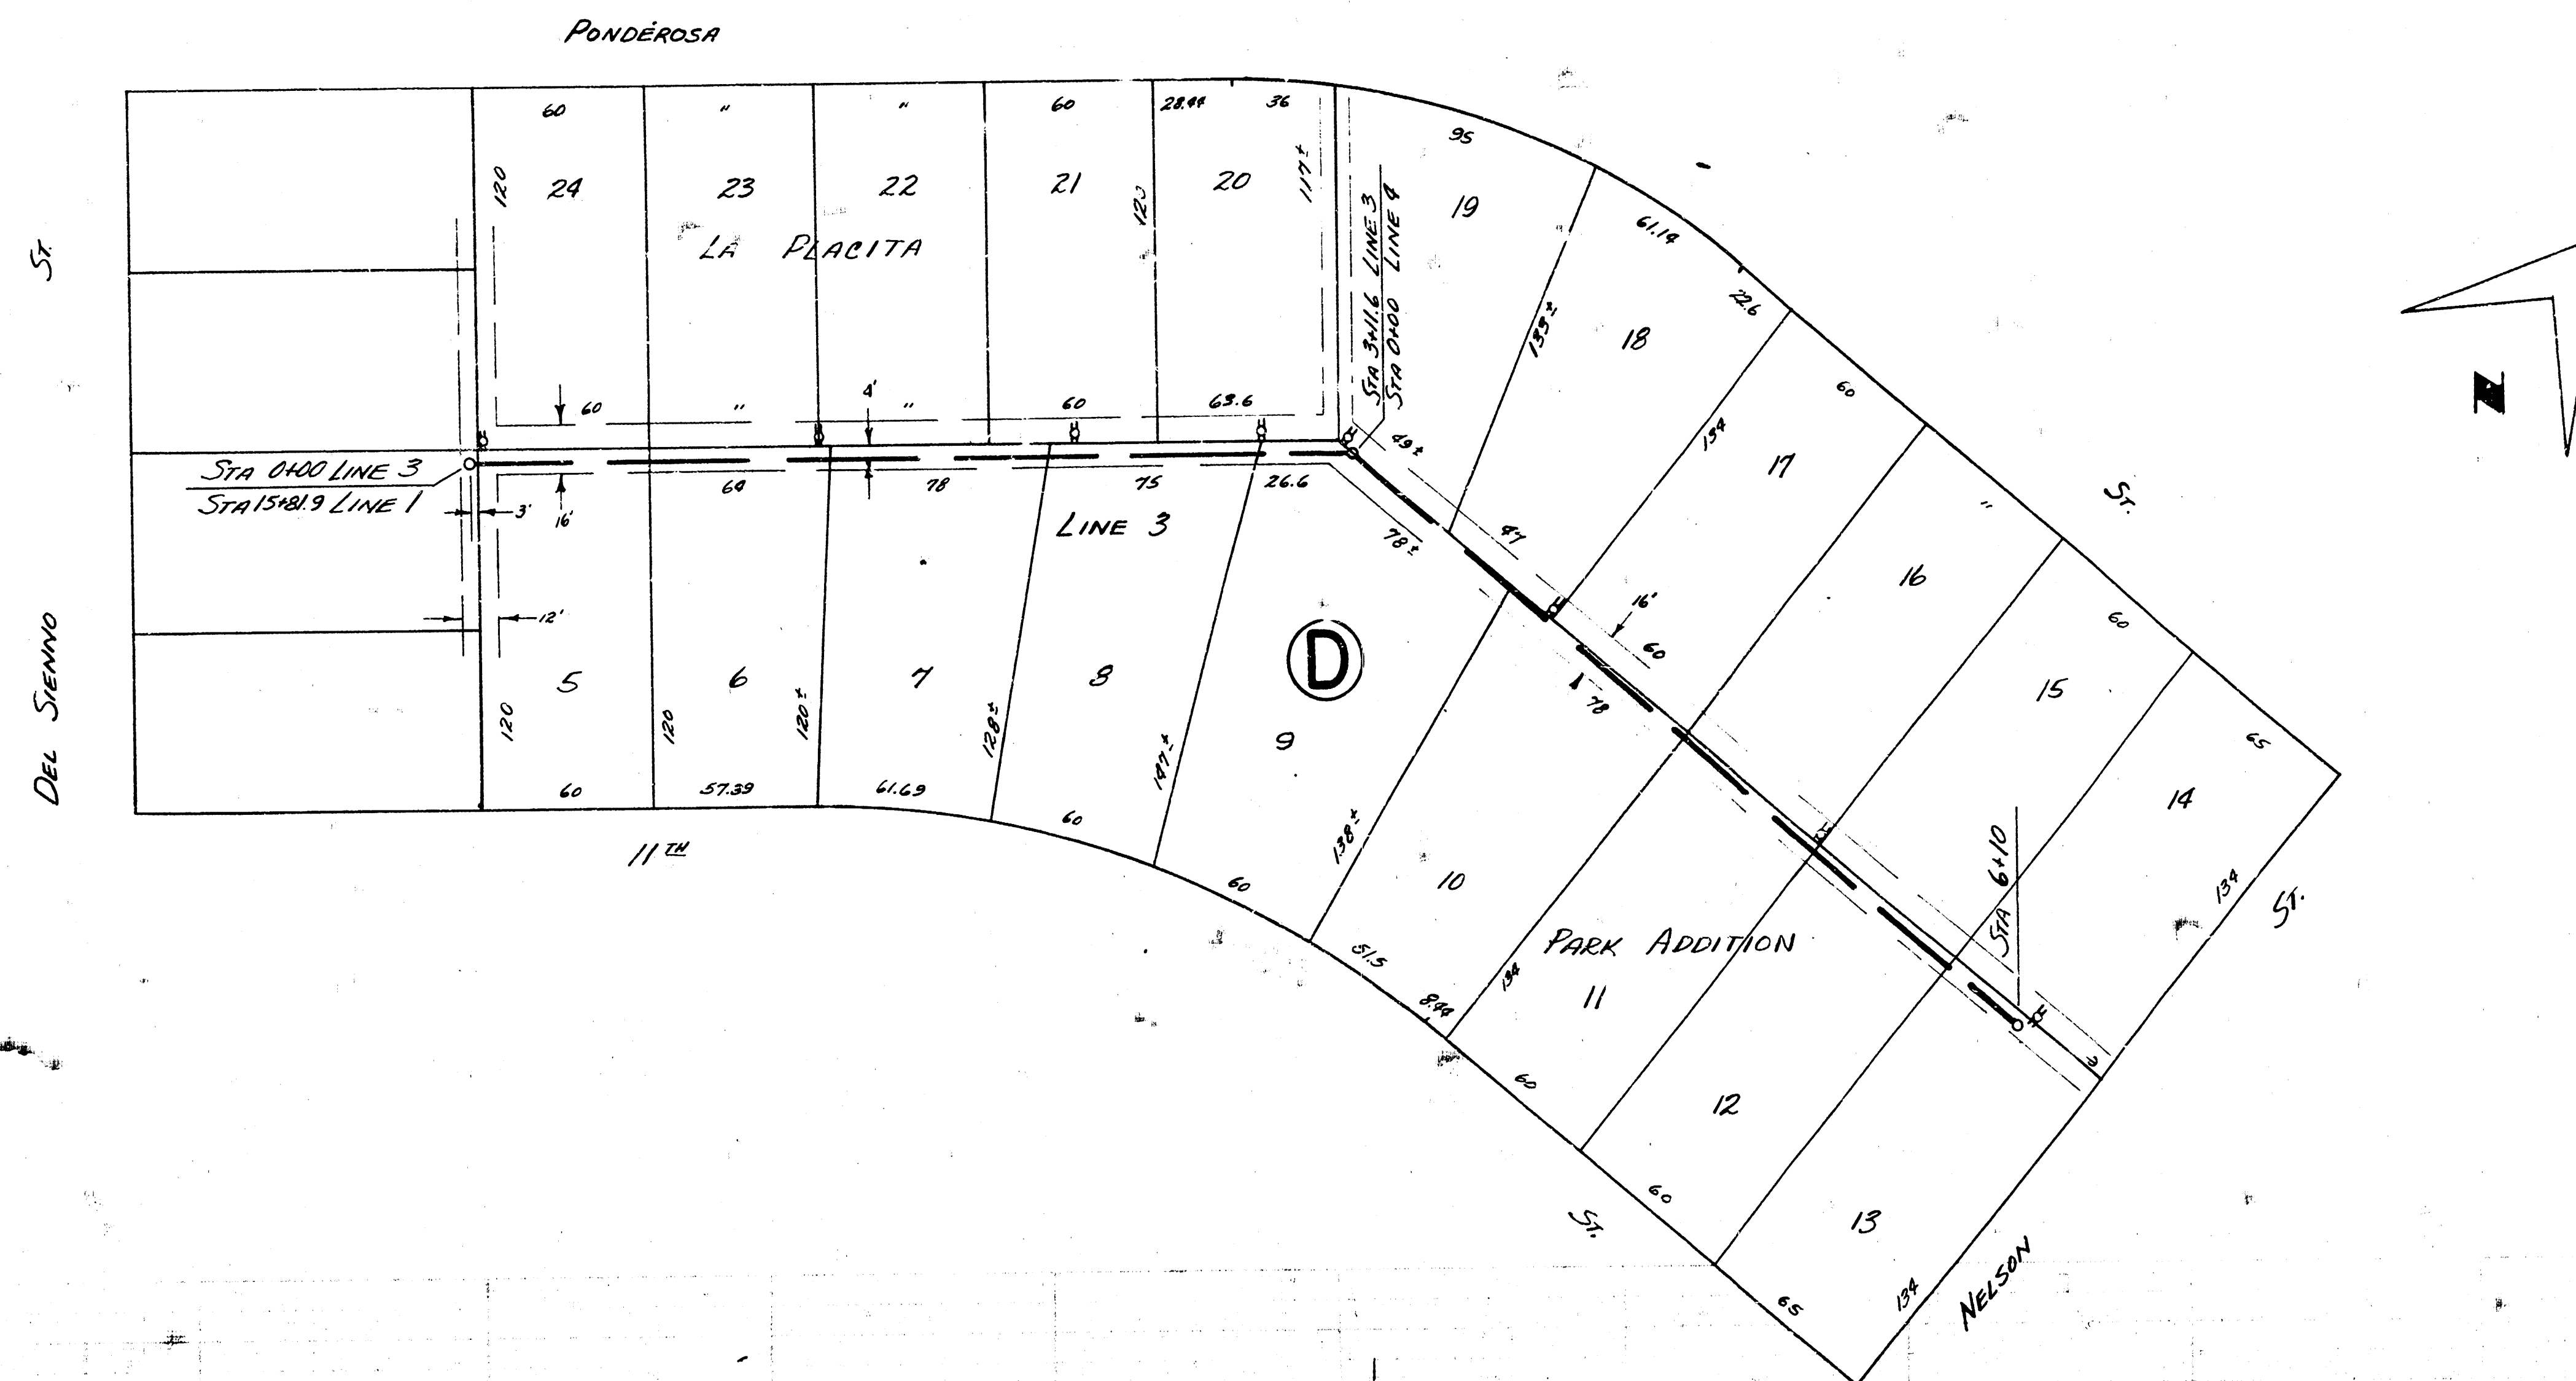

PLAN SCALE 1"=40'
PROFILE SCALE 1"=40' HORIZ, 1"=4' VERTICAL

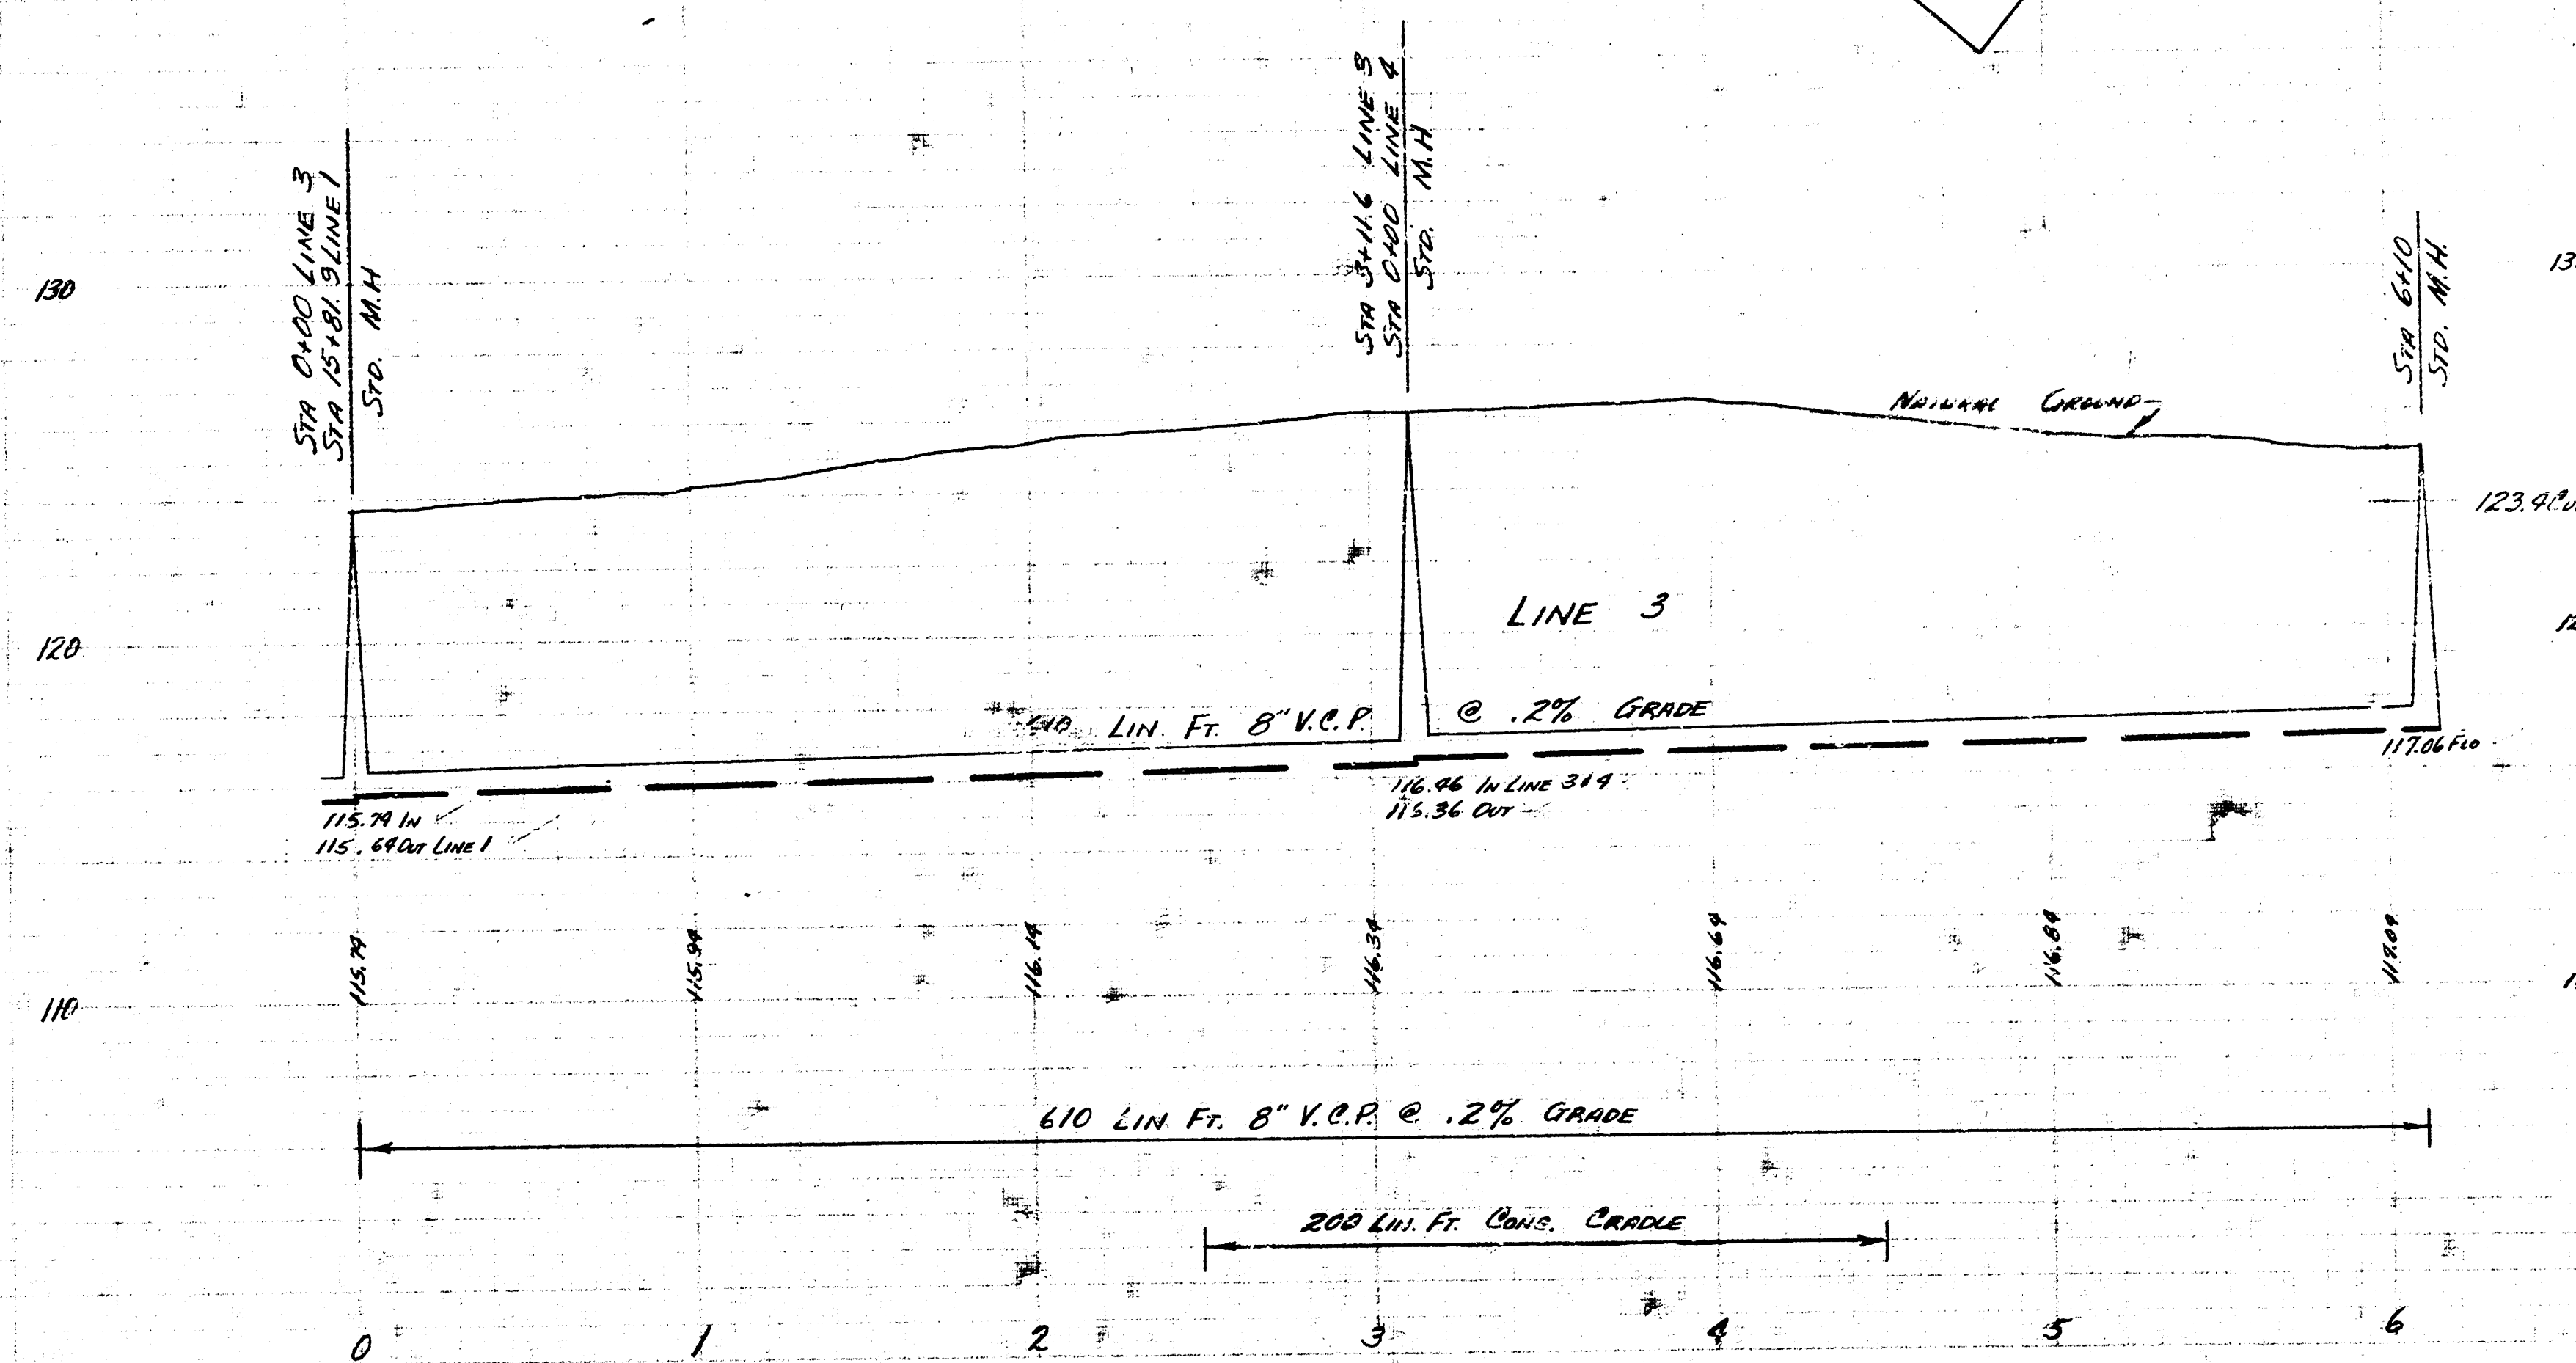


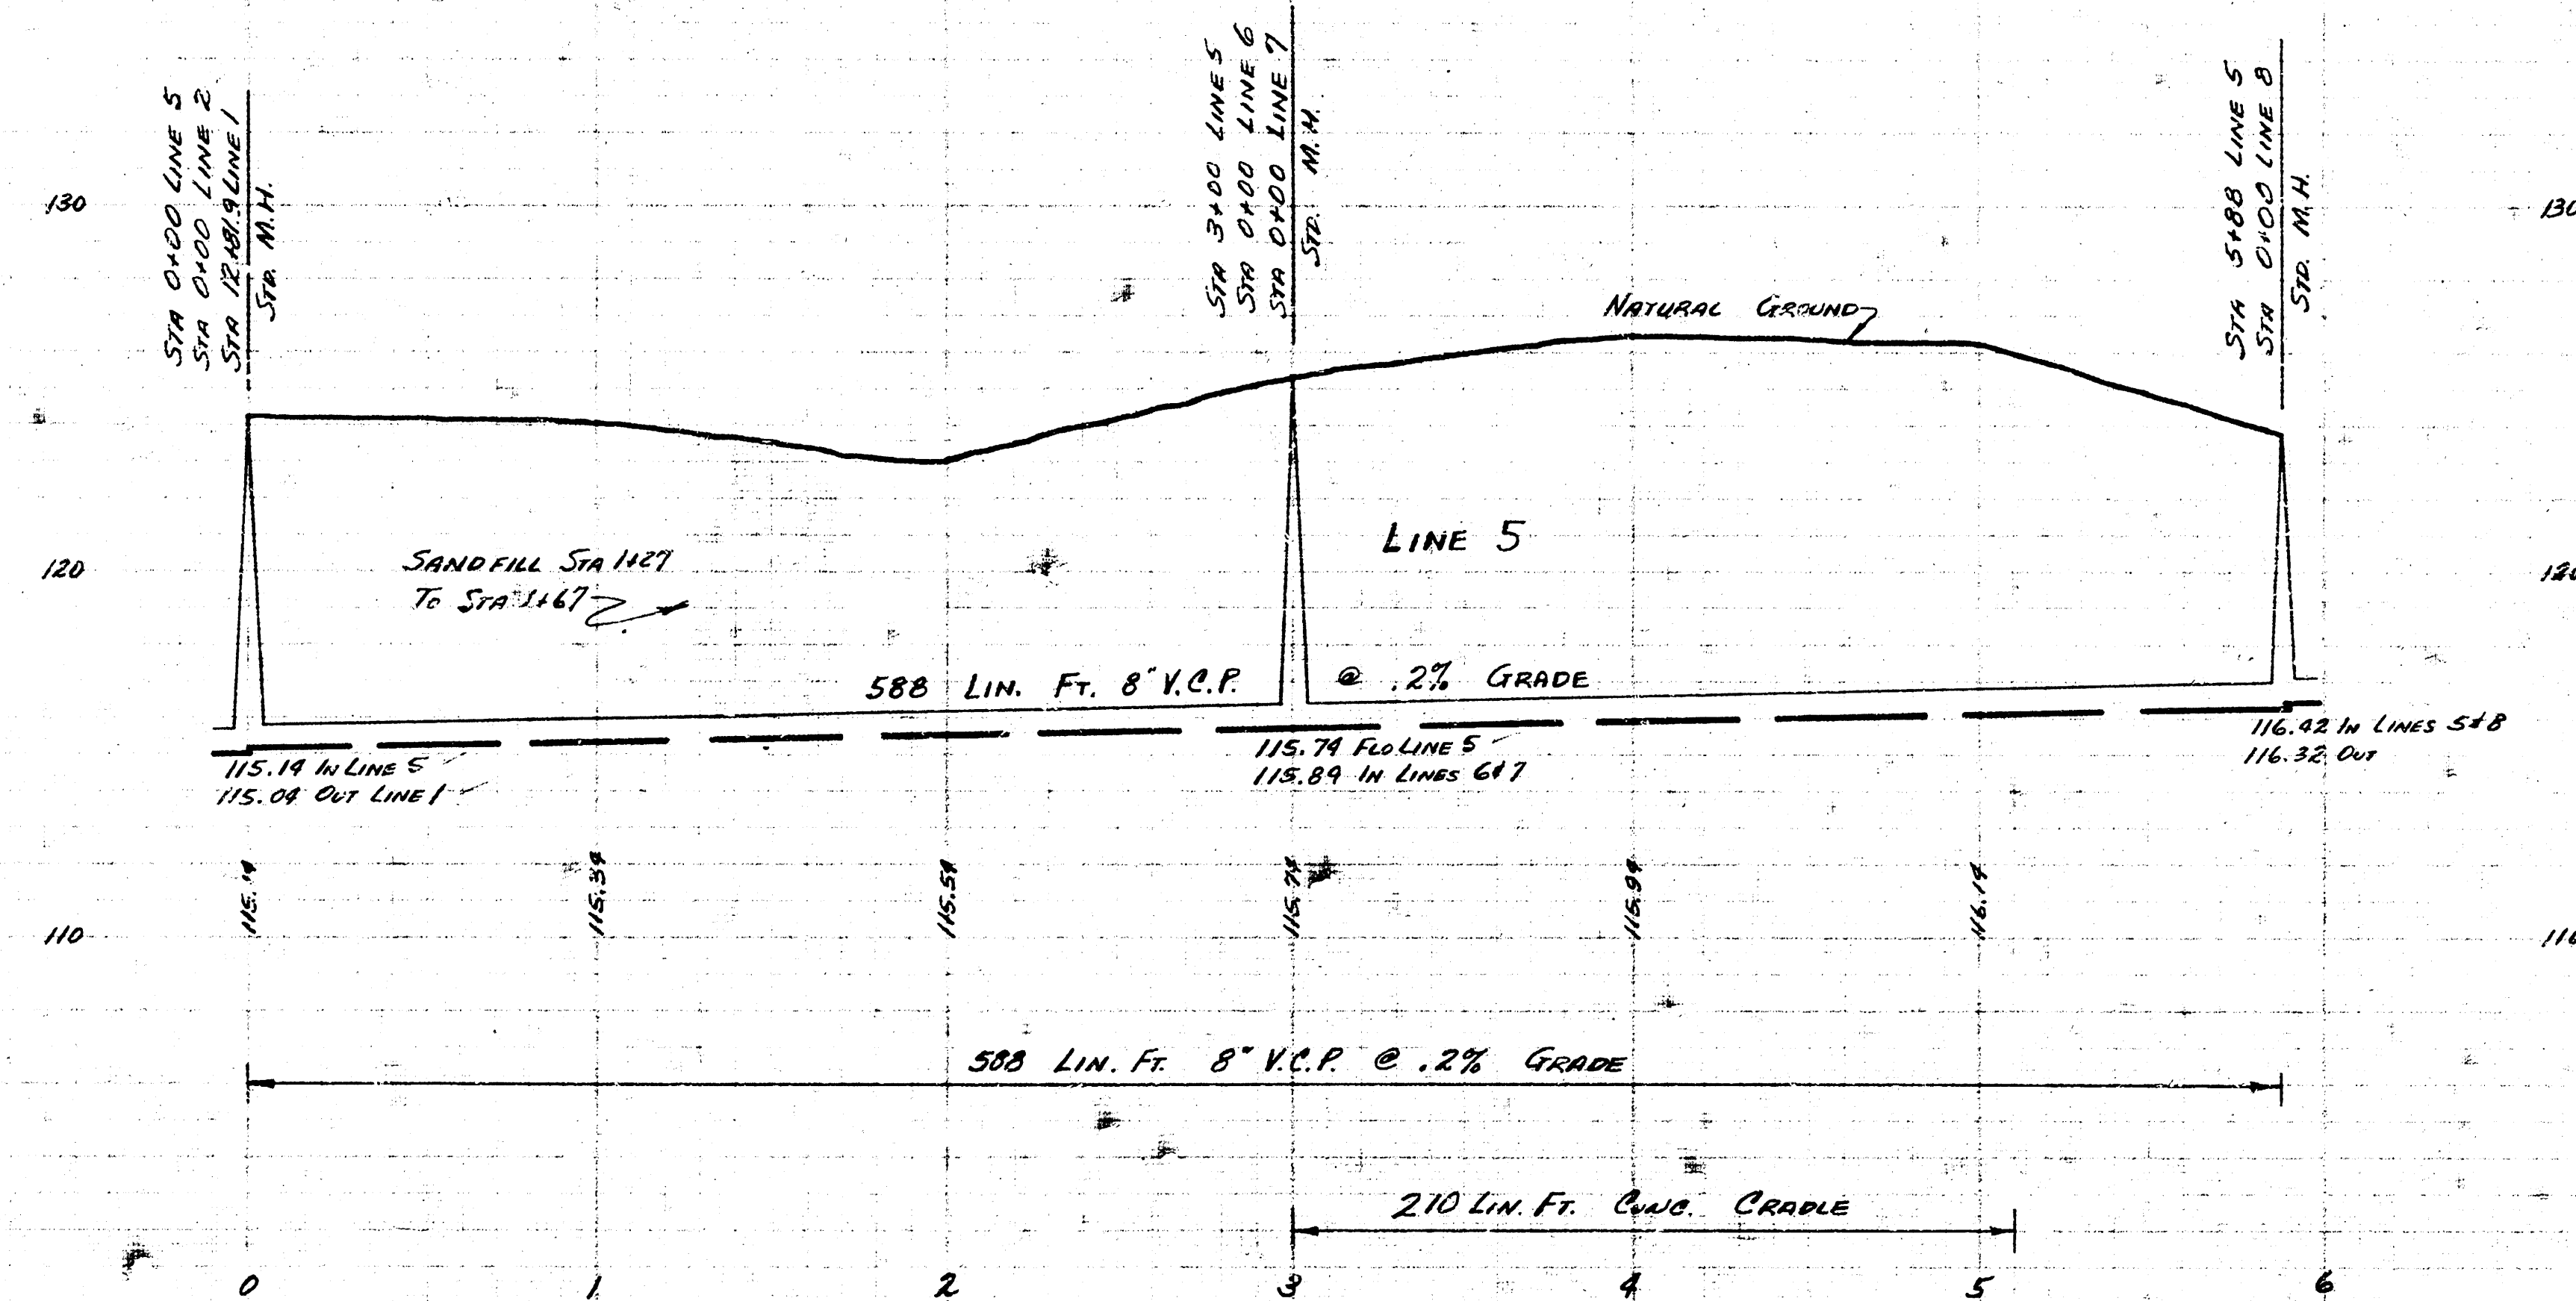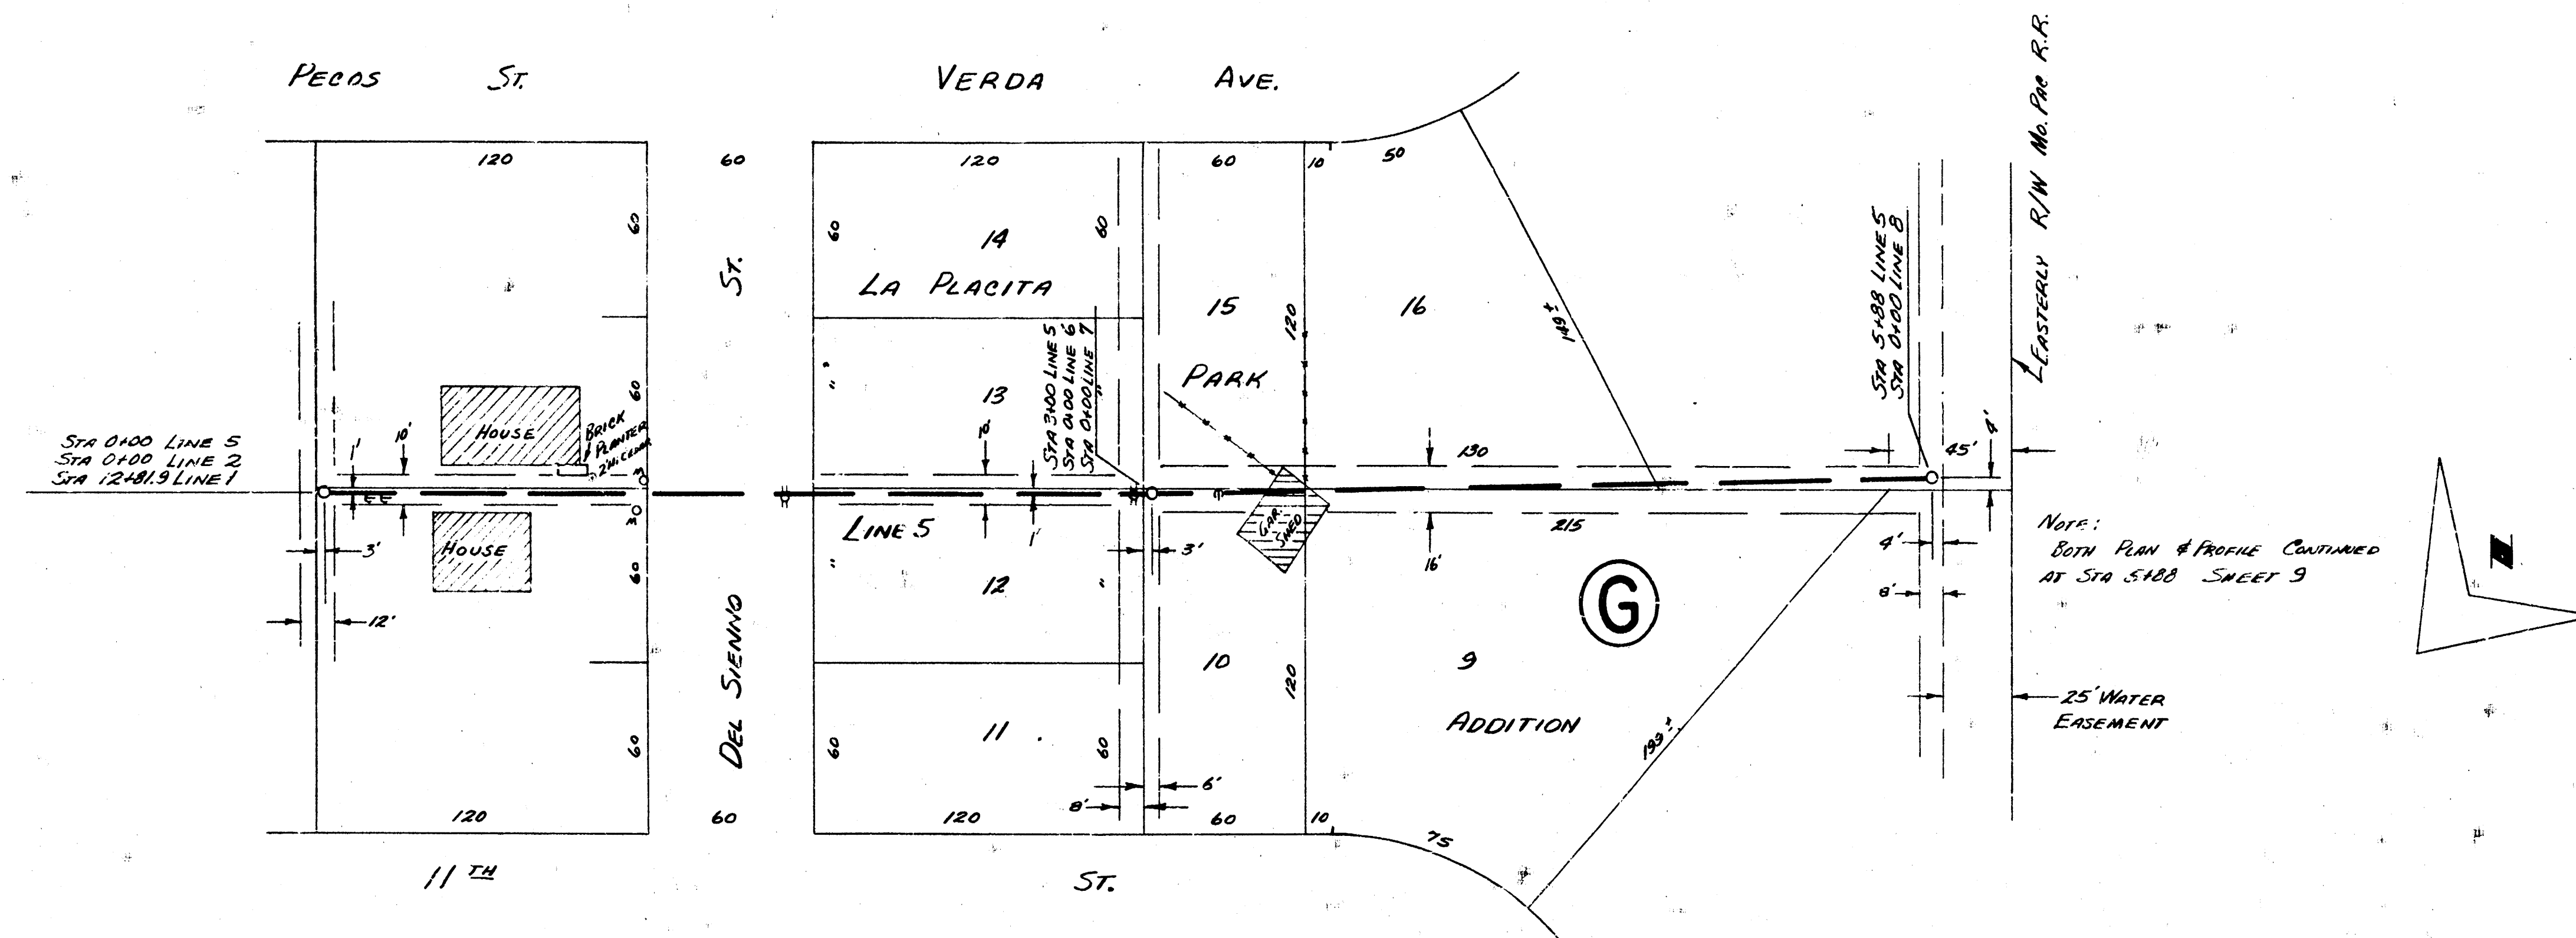

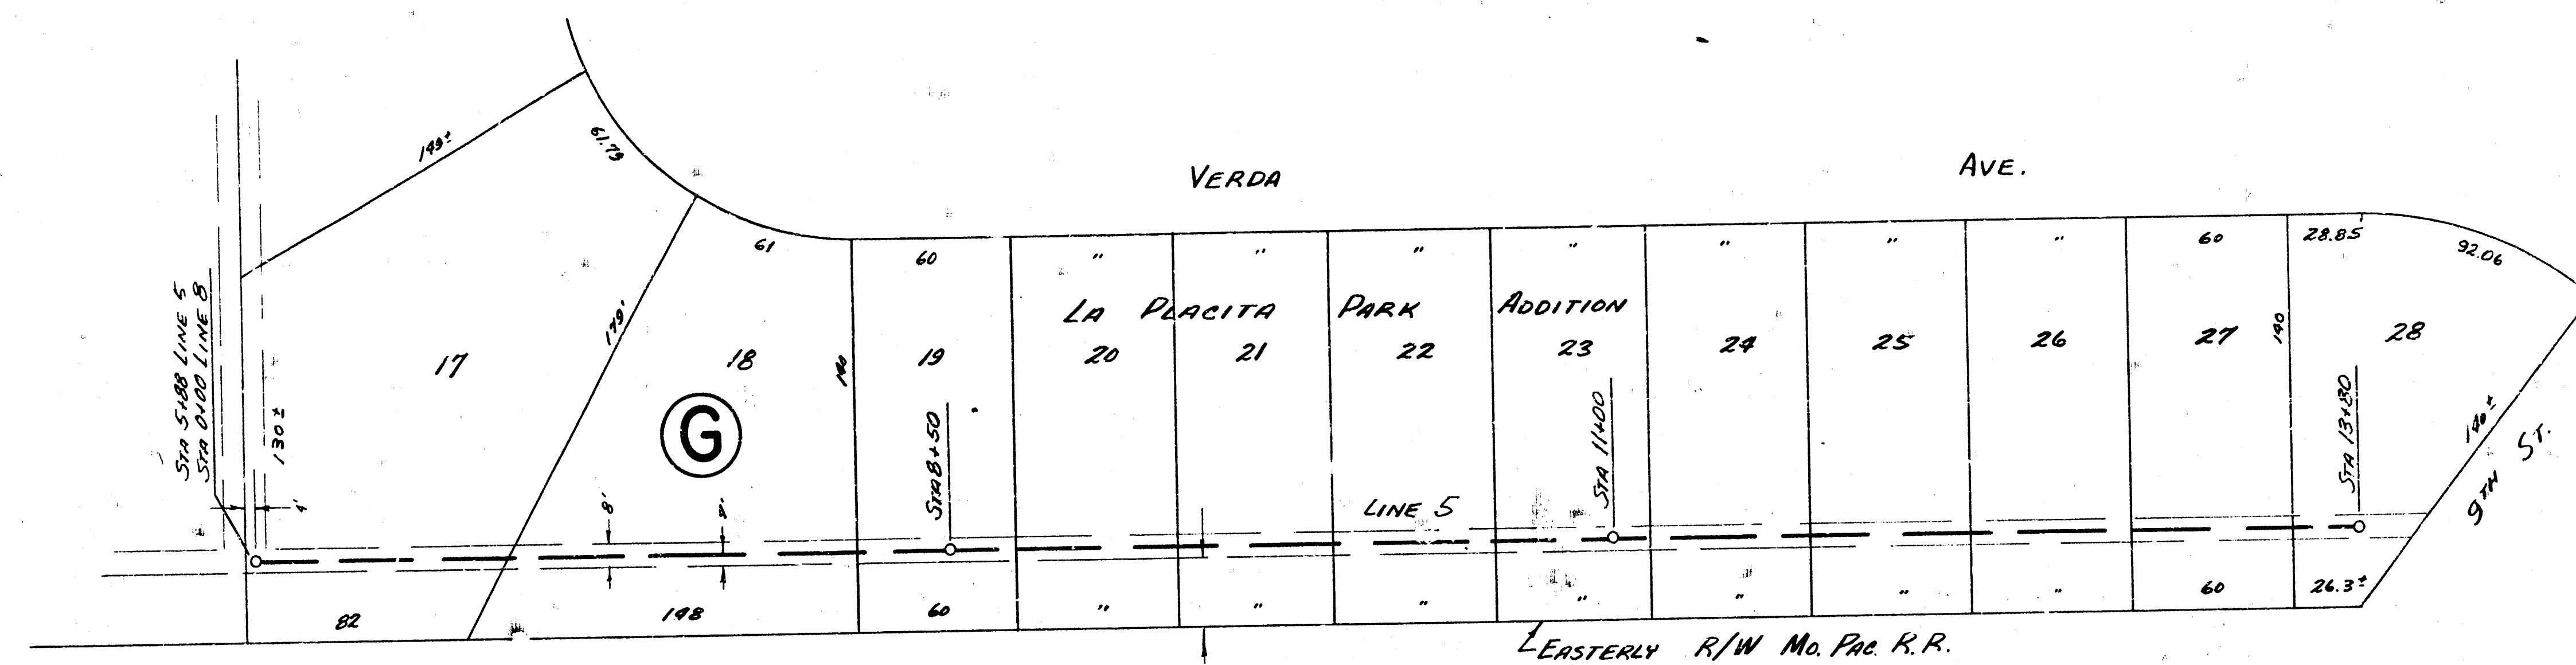


NOTE:
BOTH PLAN & PROFILE CONTINUED
FROM STA 5100 SHEET 8.


PLAN SCALE 1"=40'
PROFILE SCALE 1"=40' HOR, 1"=4' VERTICAL

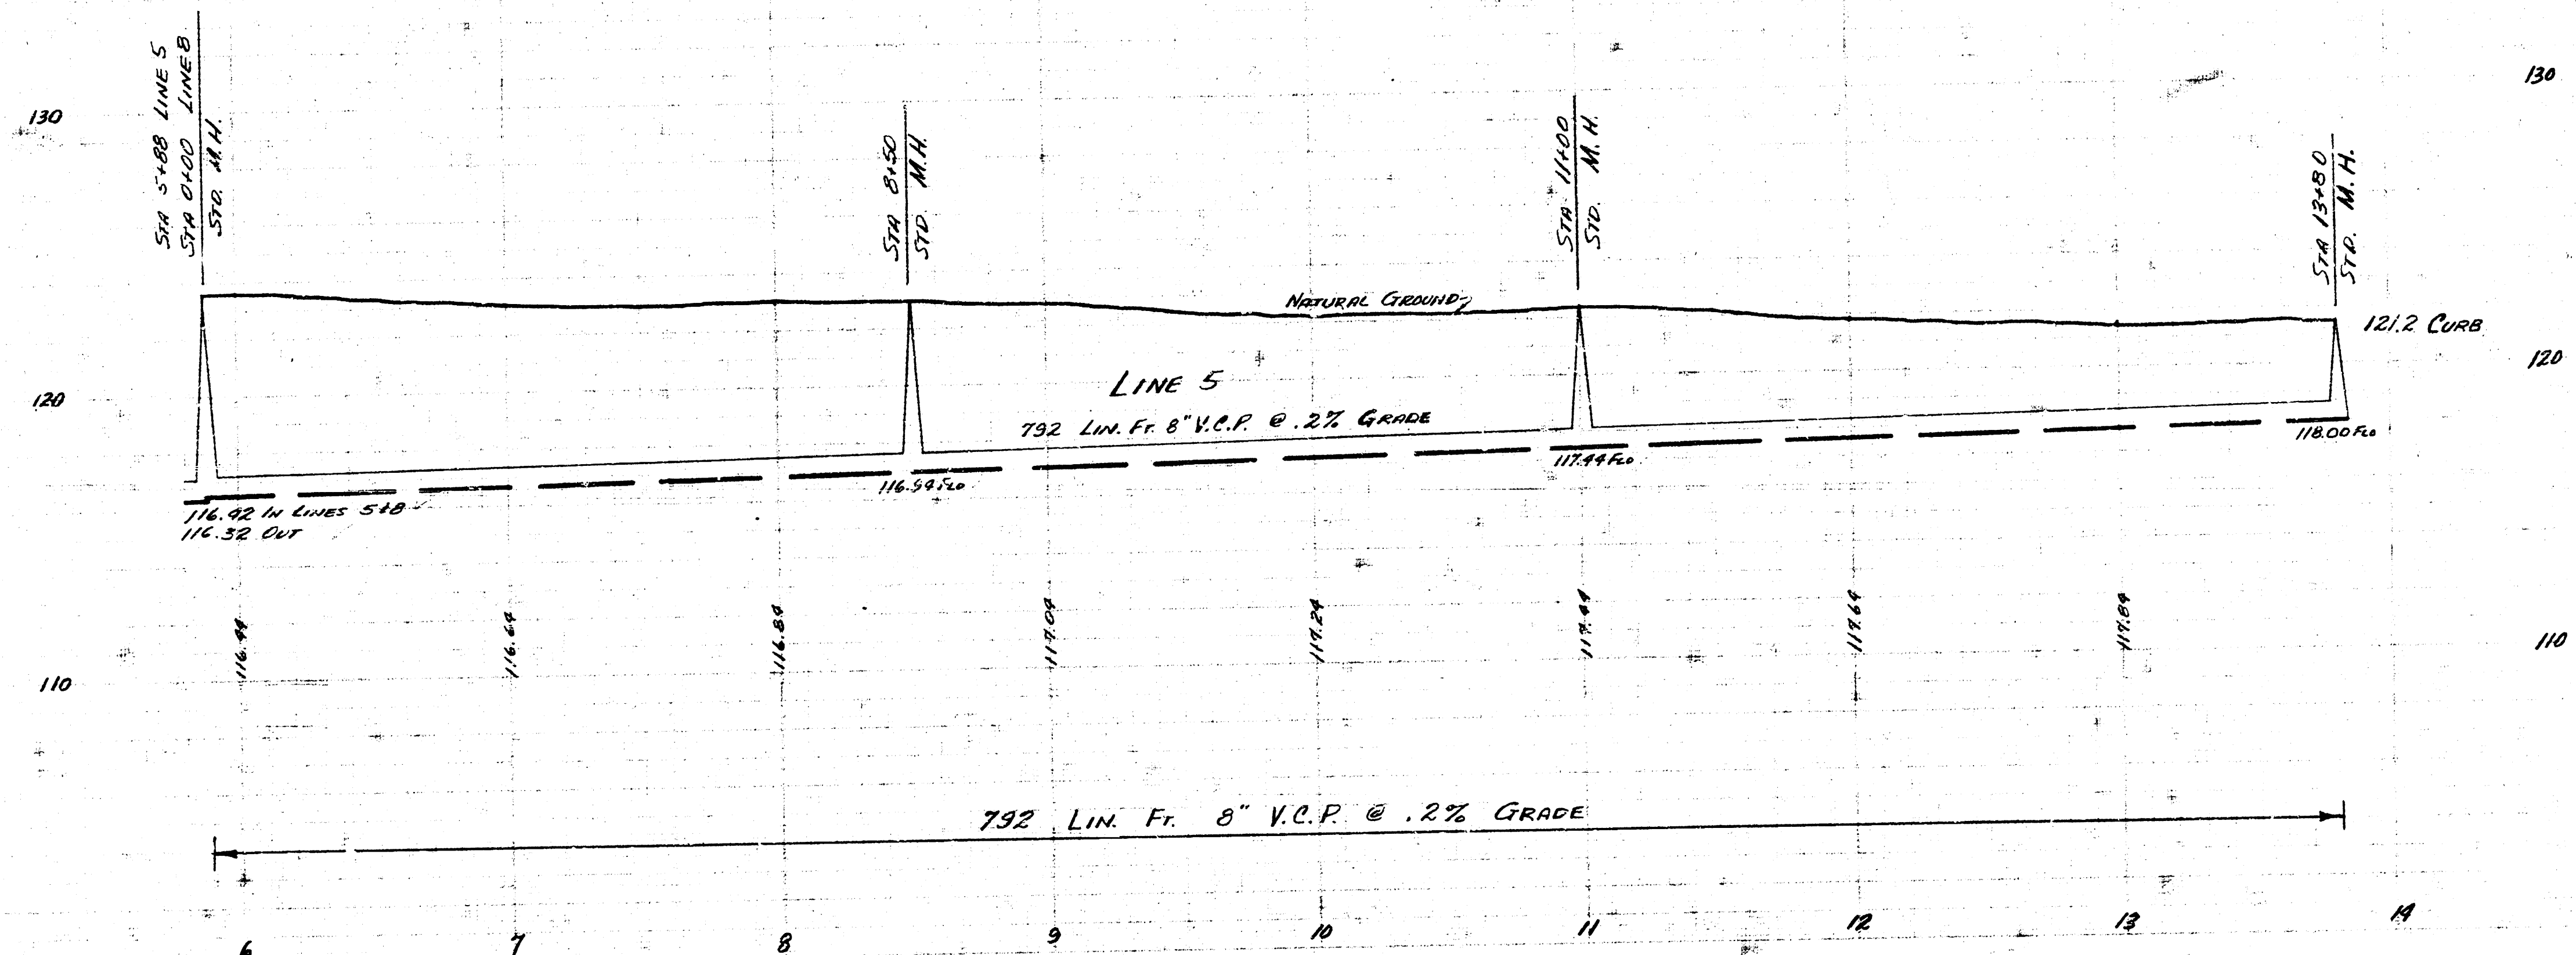


LOT 2 SUB 9 SAN SEWER 22
PROJECT NO C25-92 SHEET 9 OF 12

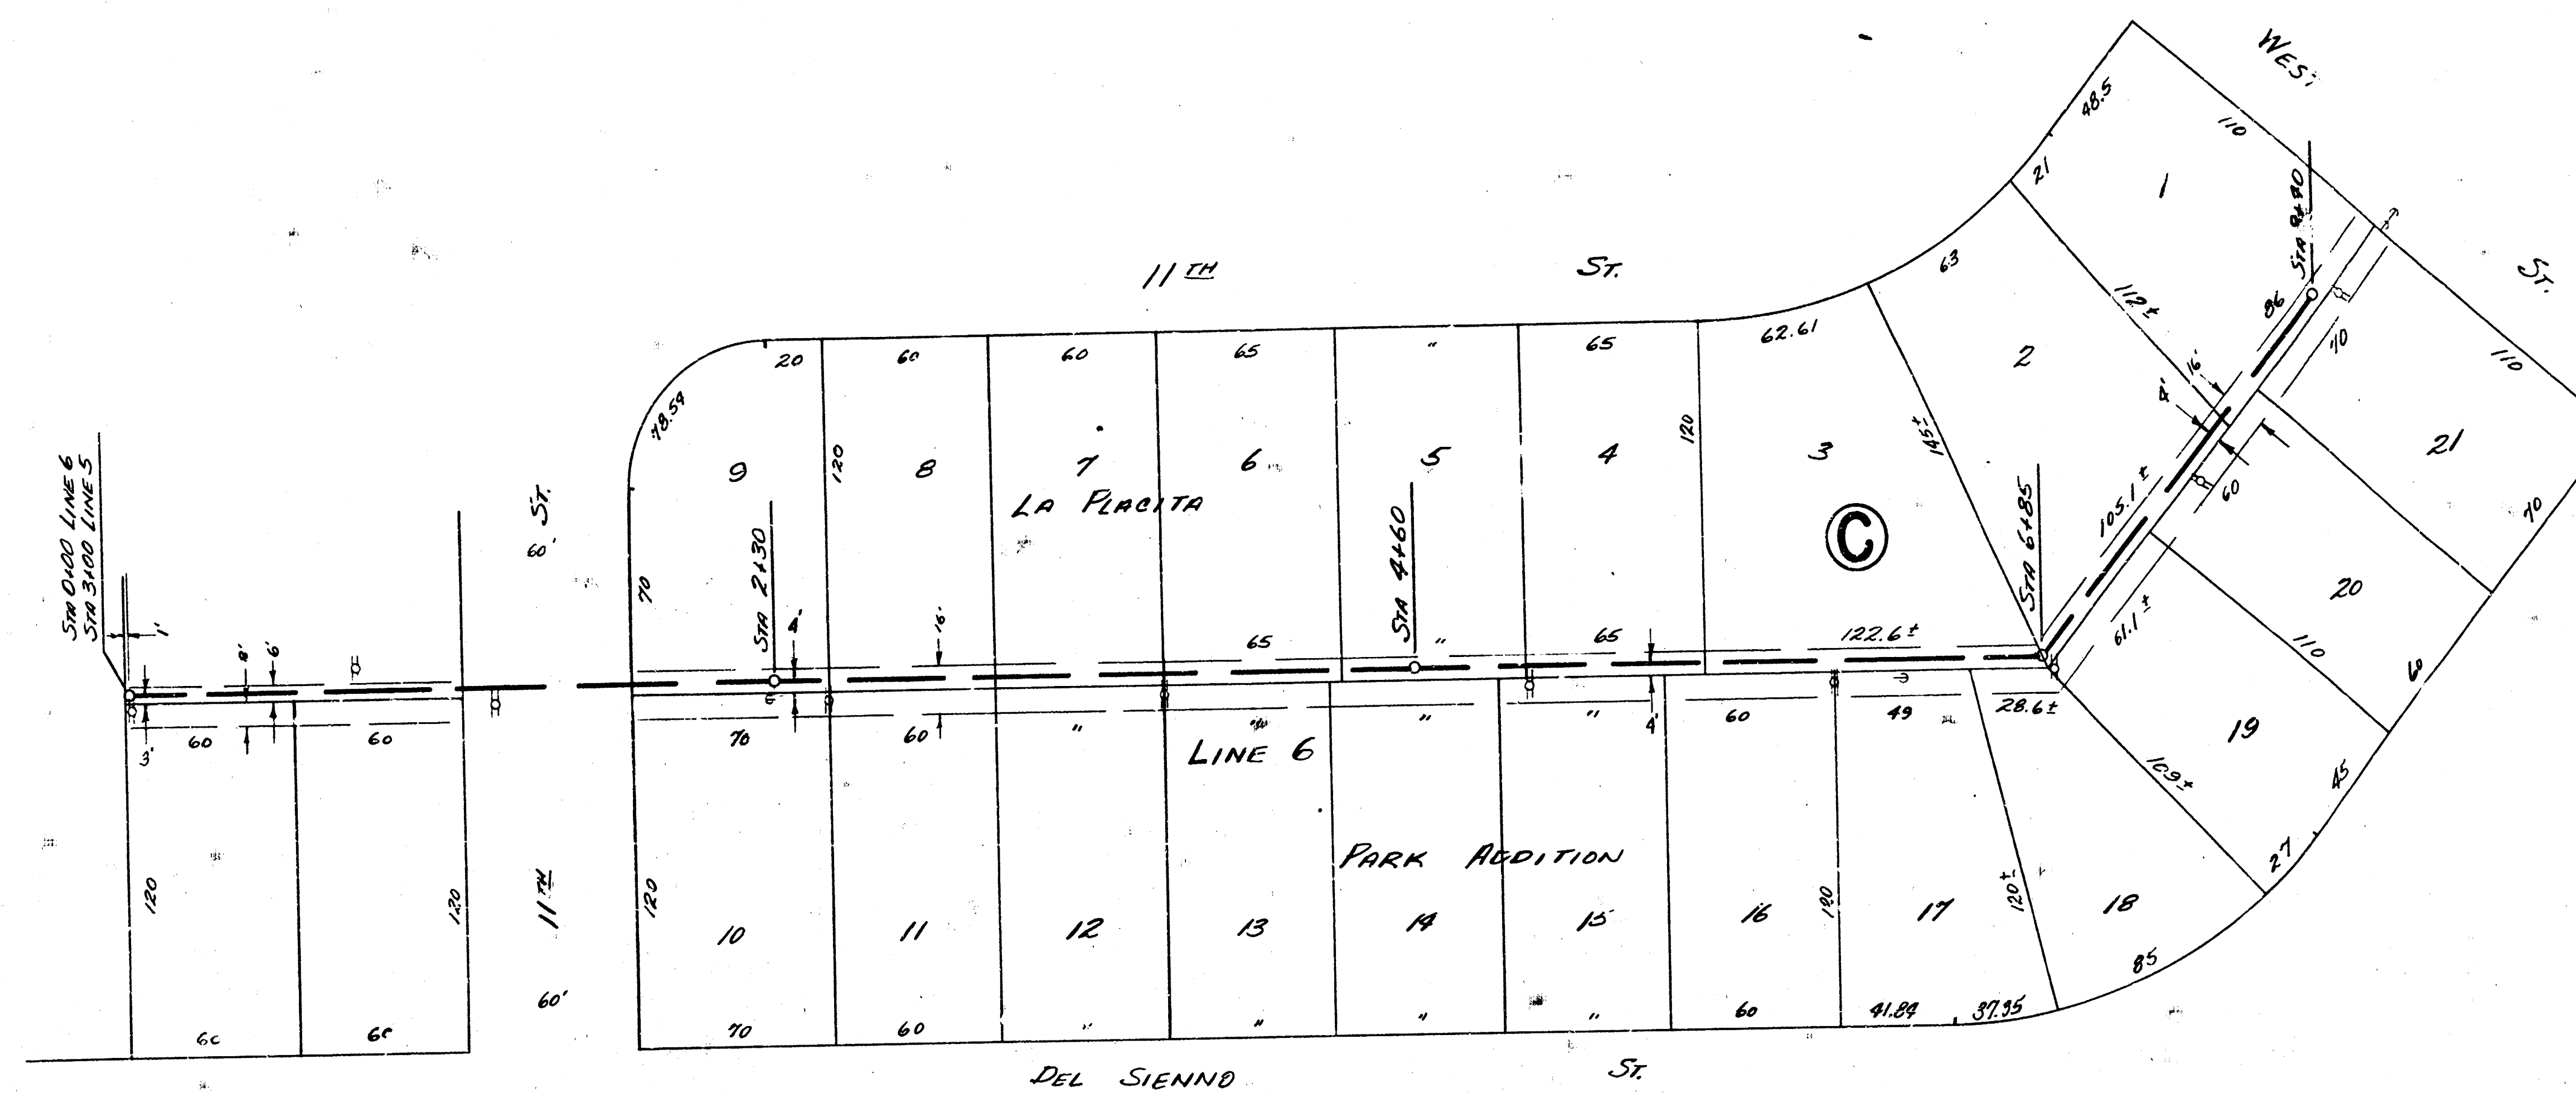


PLAN SCALE 1"=40'
PROFILE SCALE 1"=40' HORIZ, 1"=4' VERTICAL

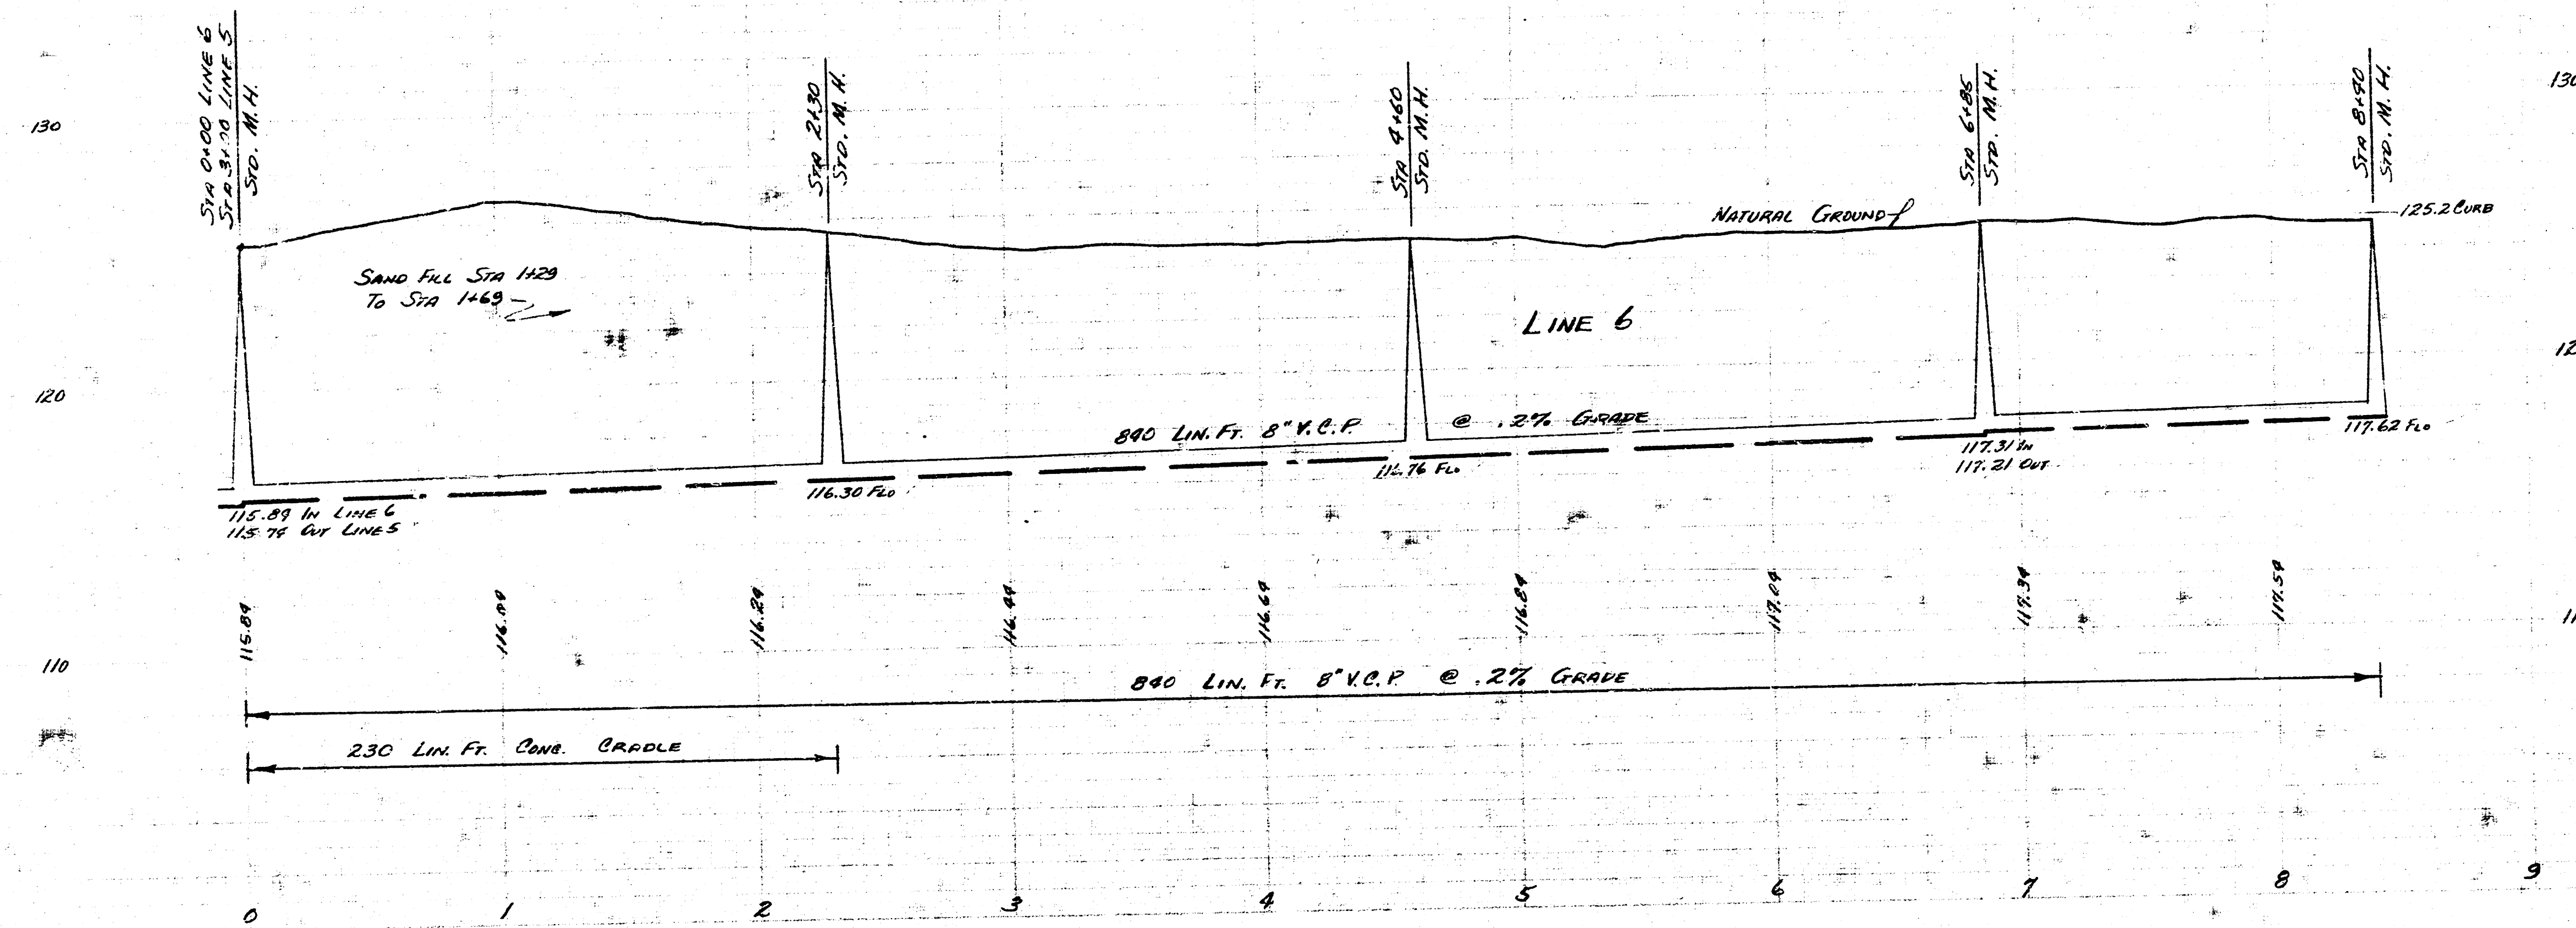


LAT 2 SUB 9 SAN SEWER 22
PROJECT NO. C25-92 SHEET 10 OF 13

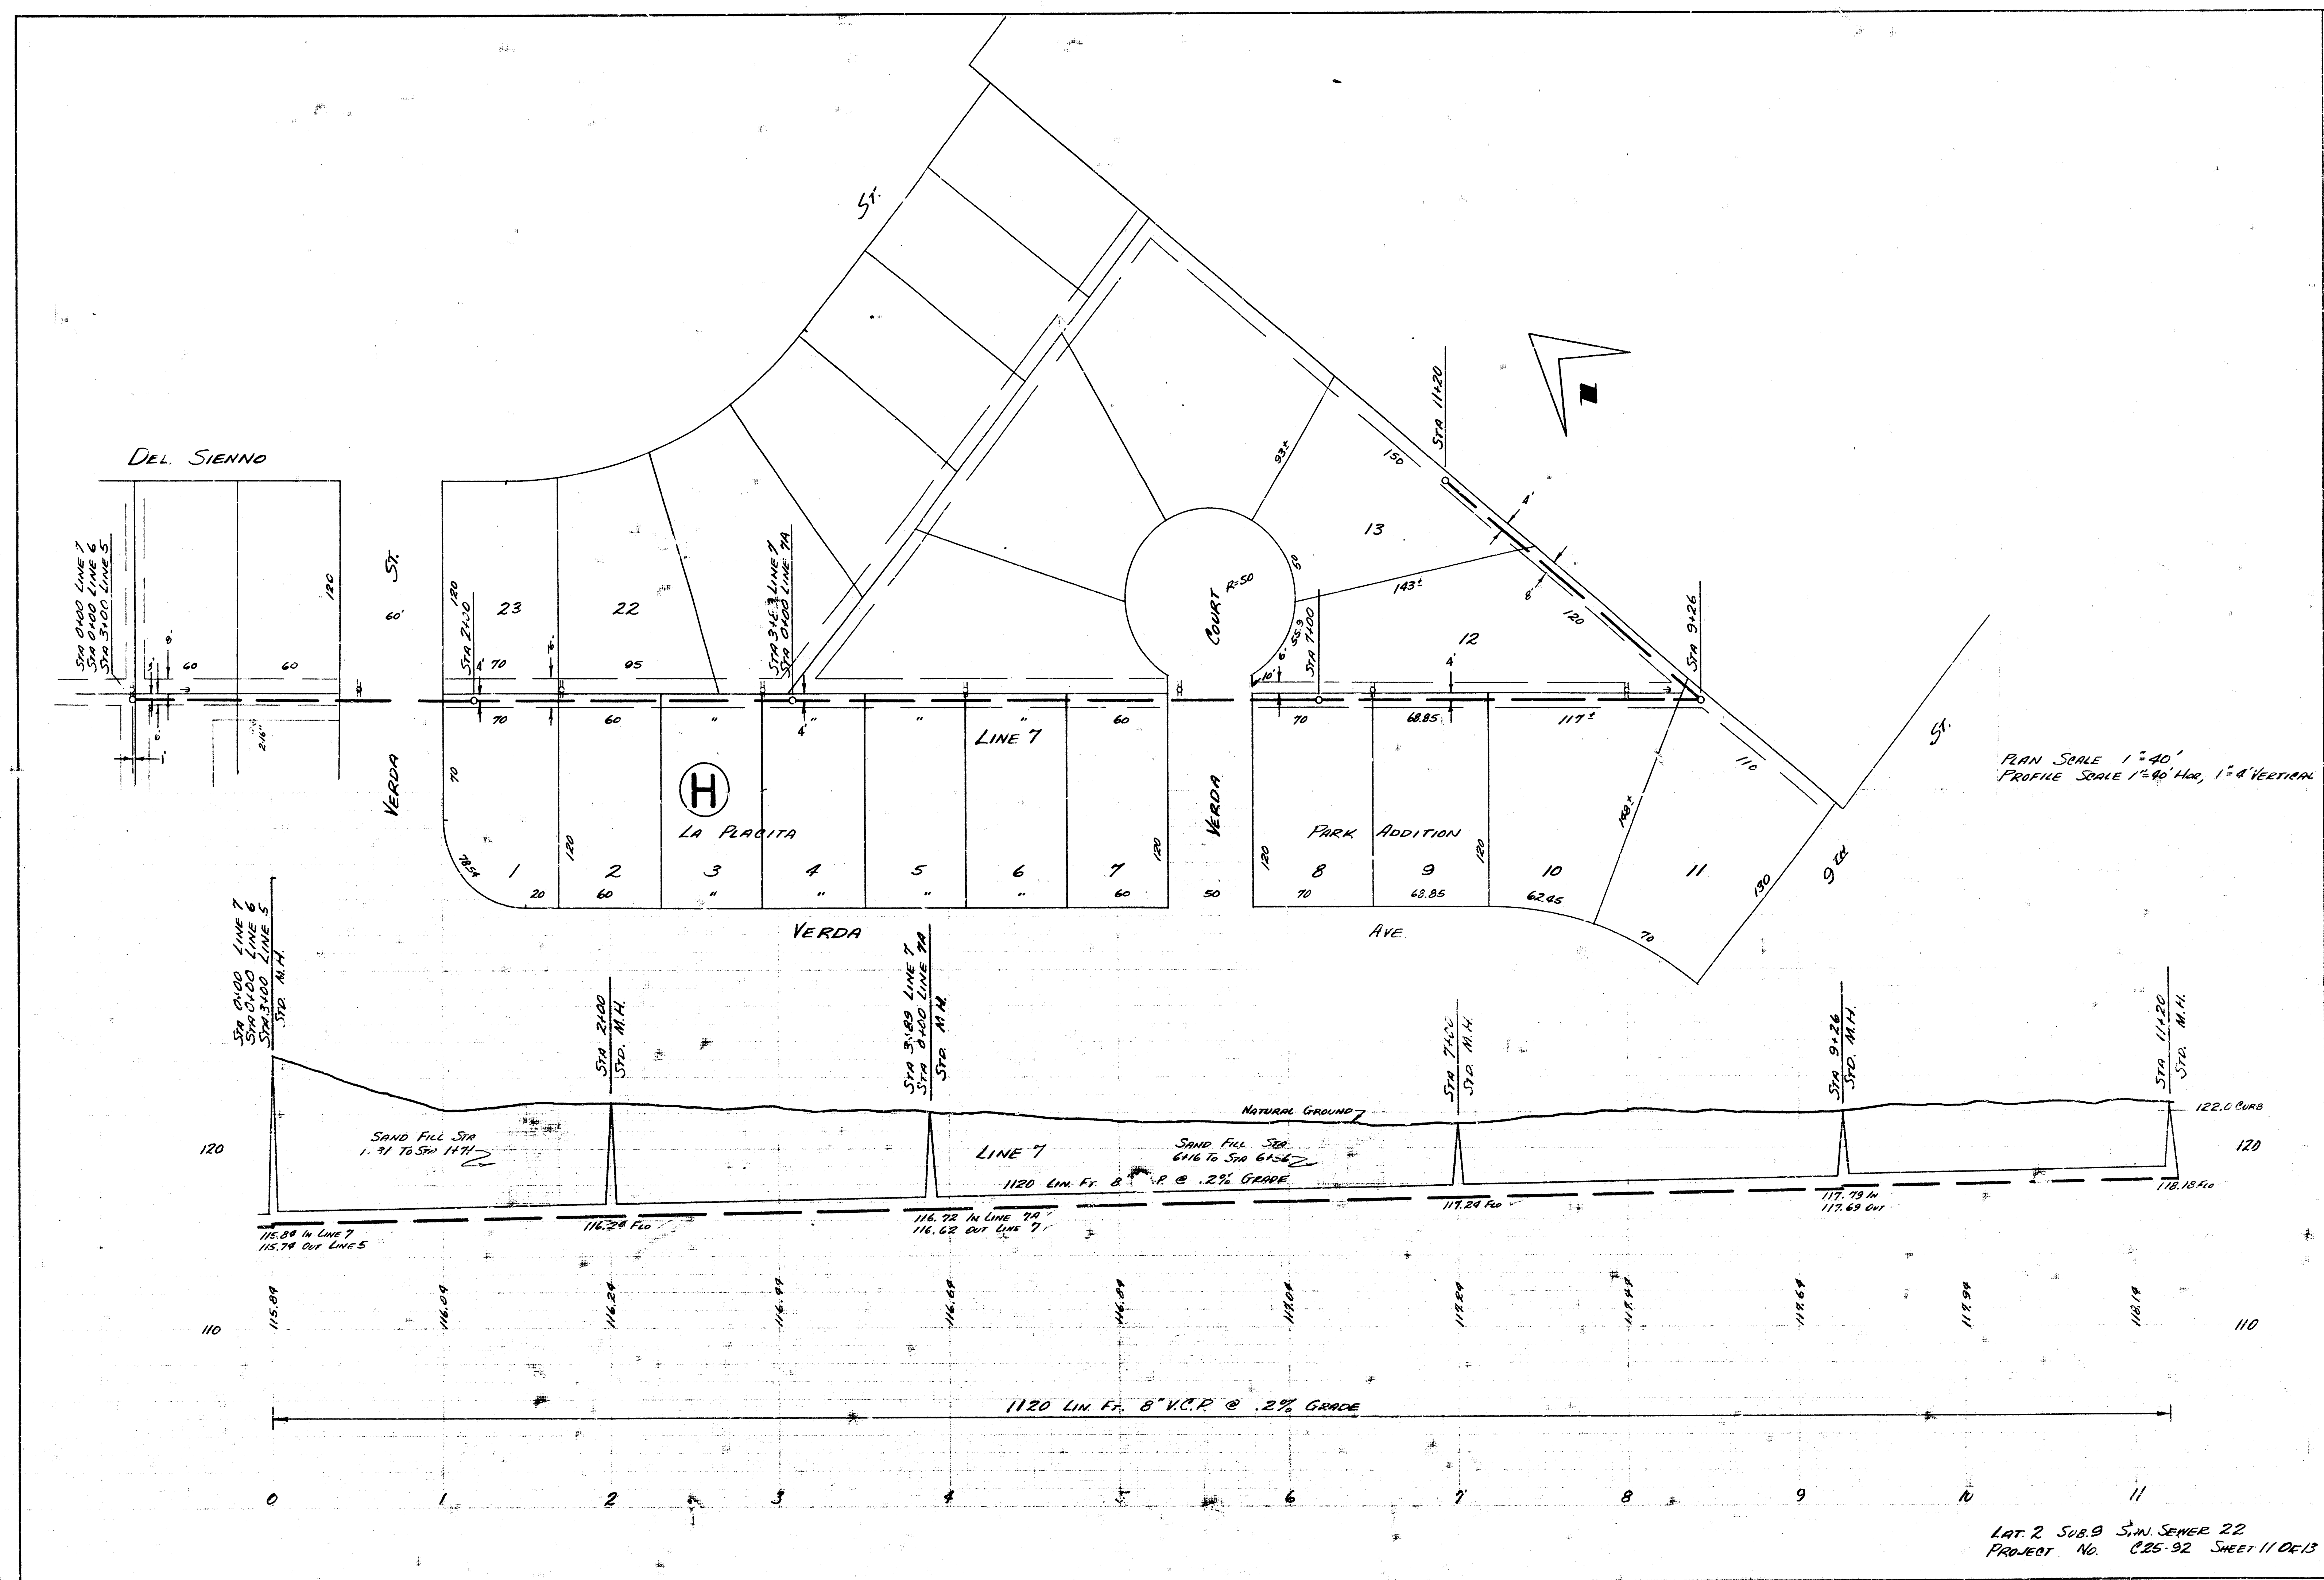


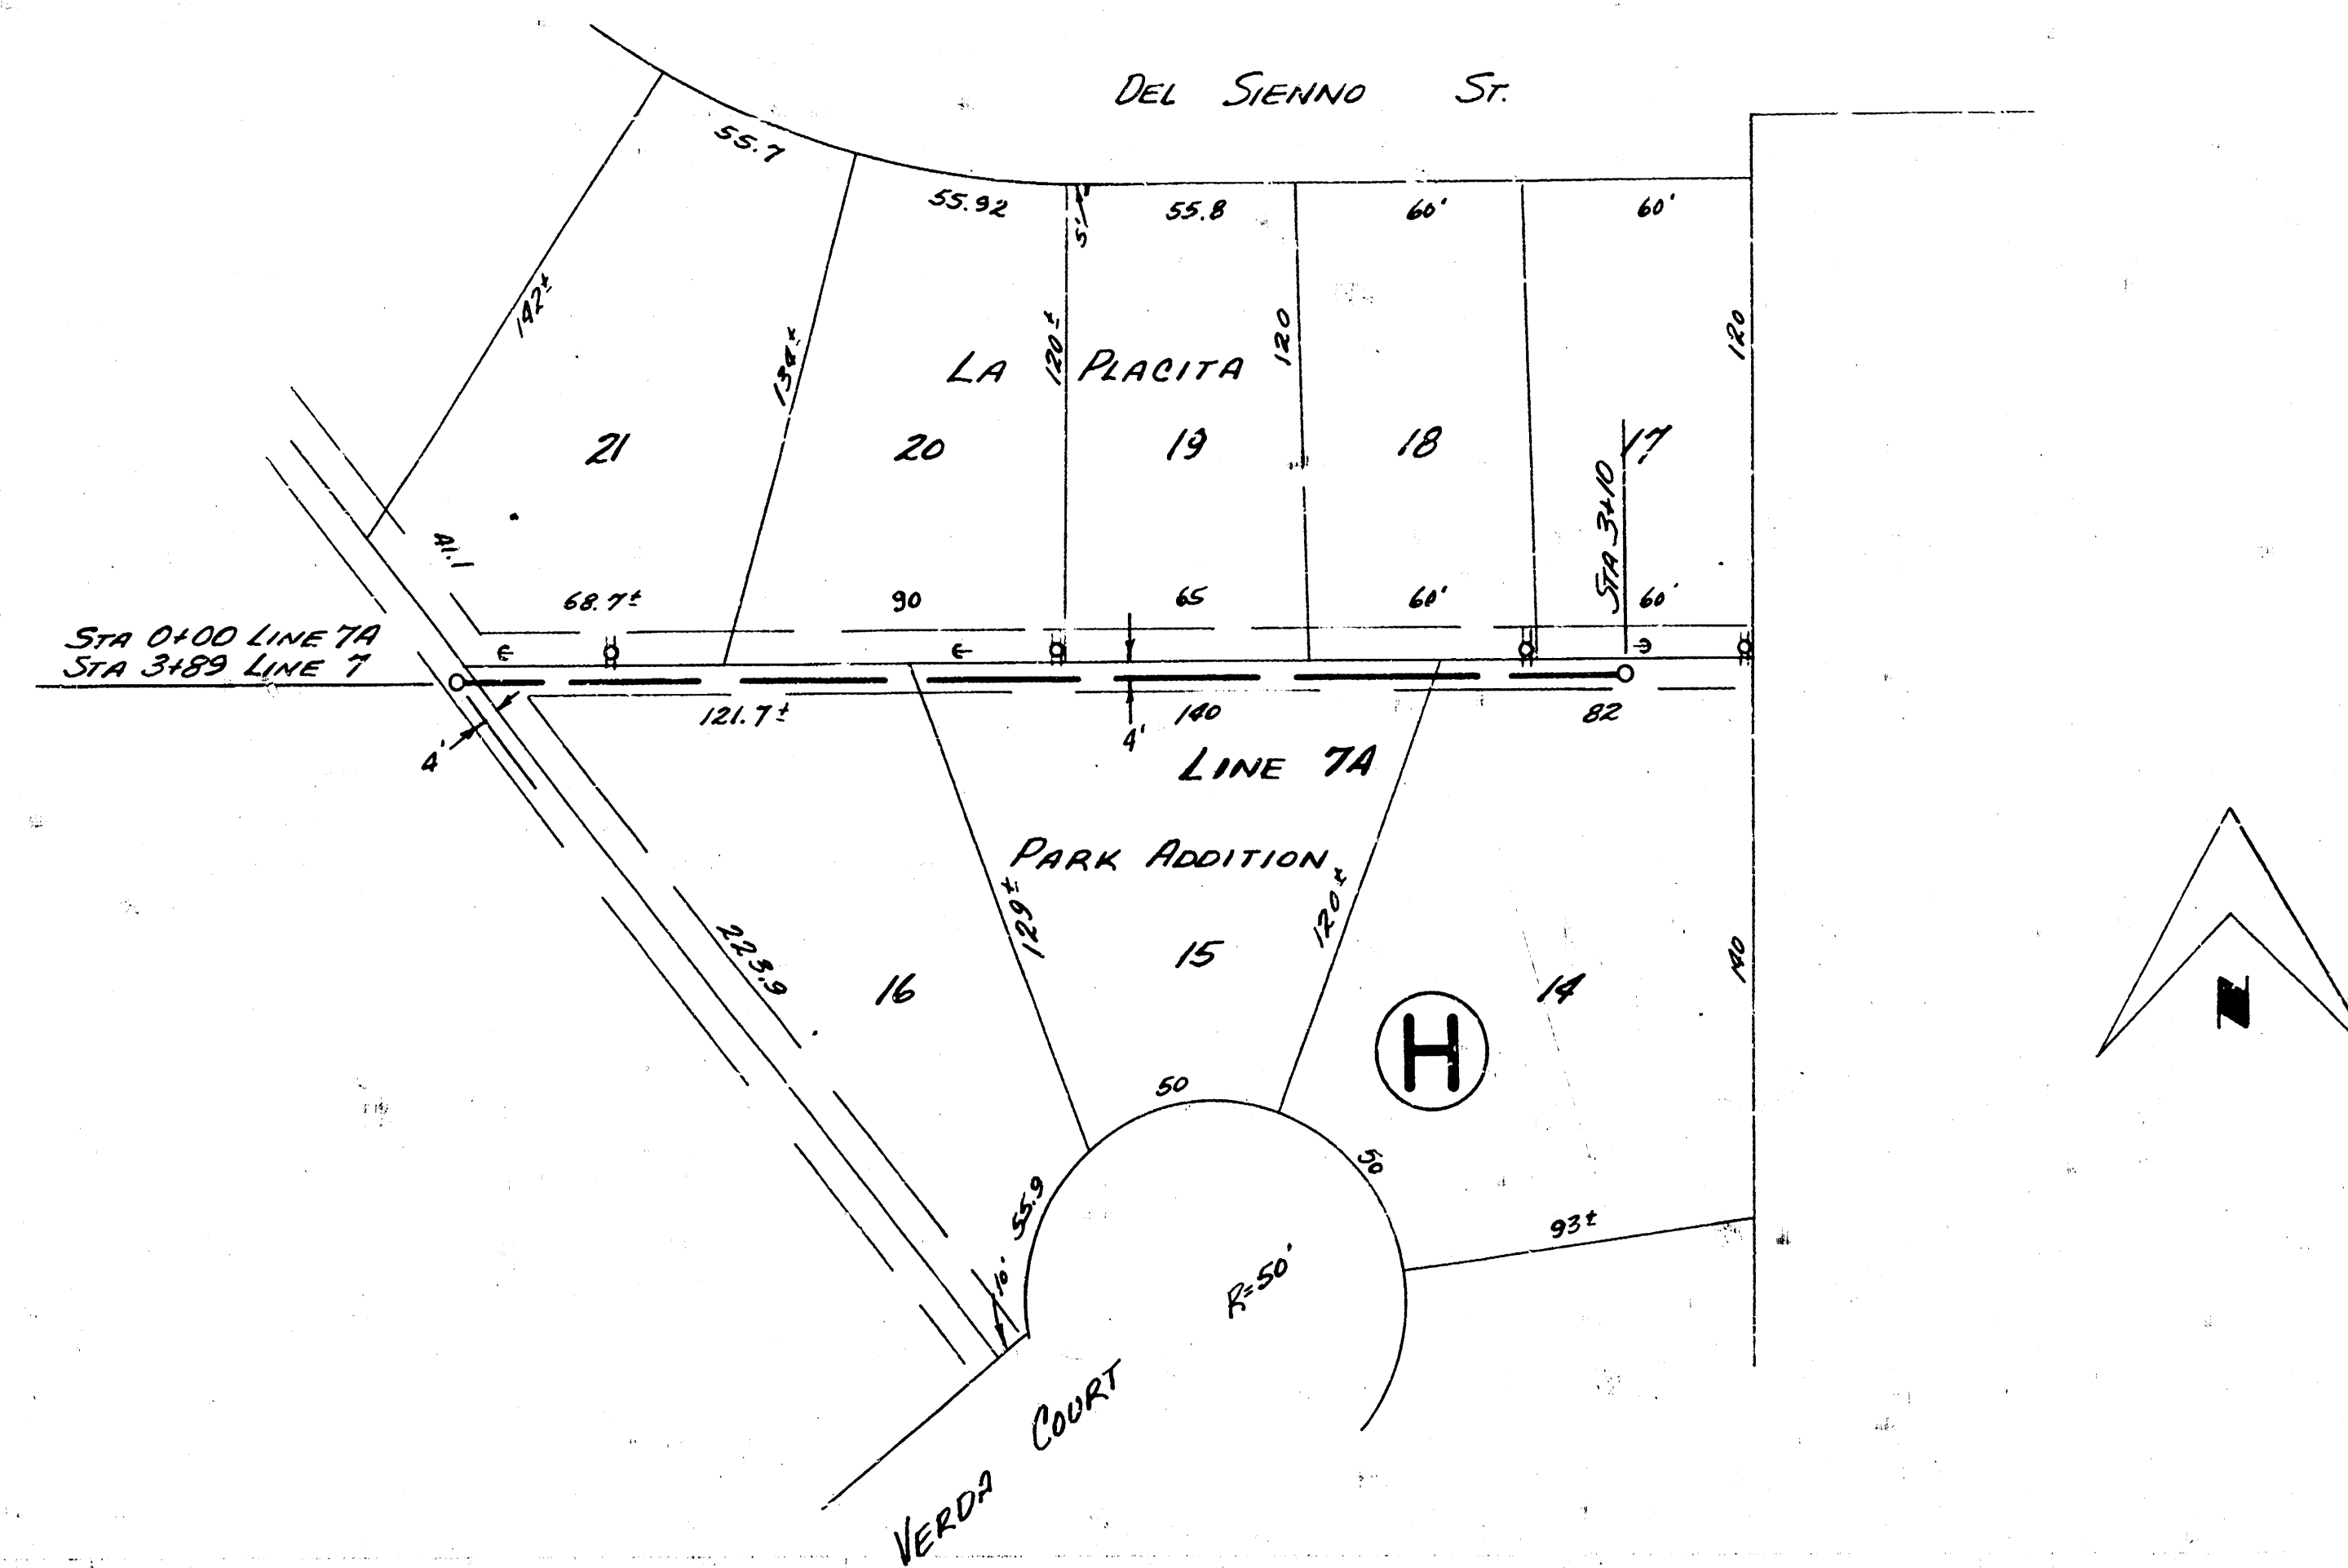


PLAN SCALE 1"=40'
 PROFILE SCALE 1"=40' HOR, 1"=4' VERTICAL

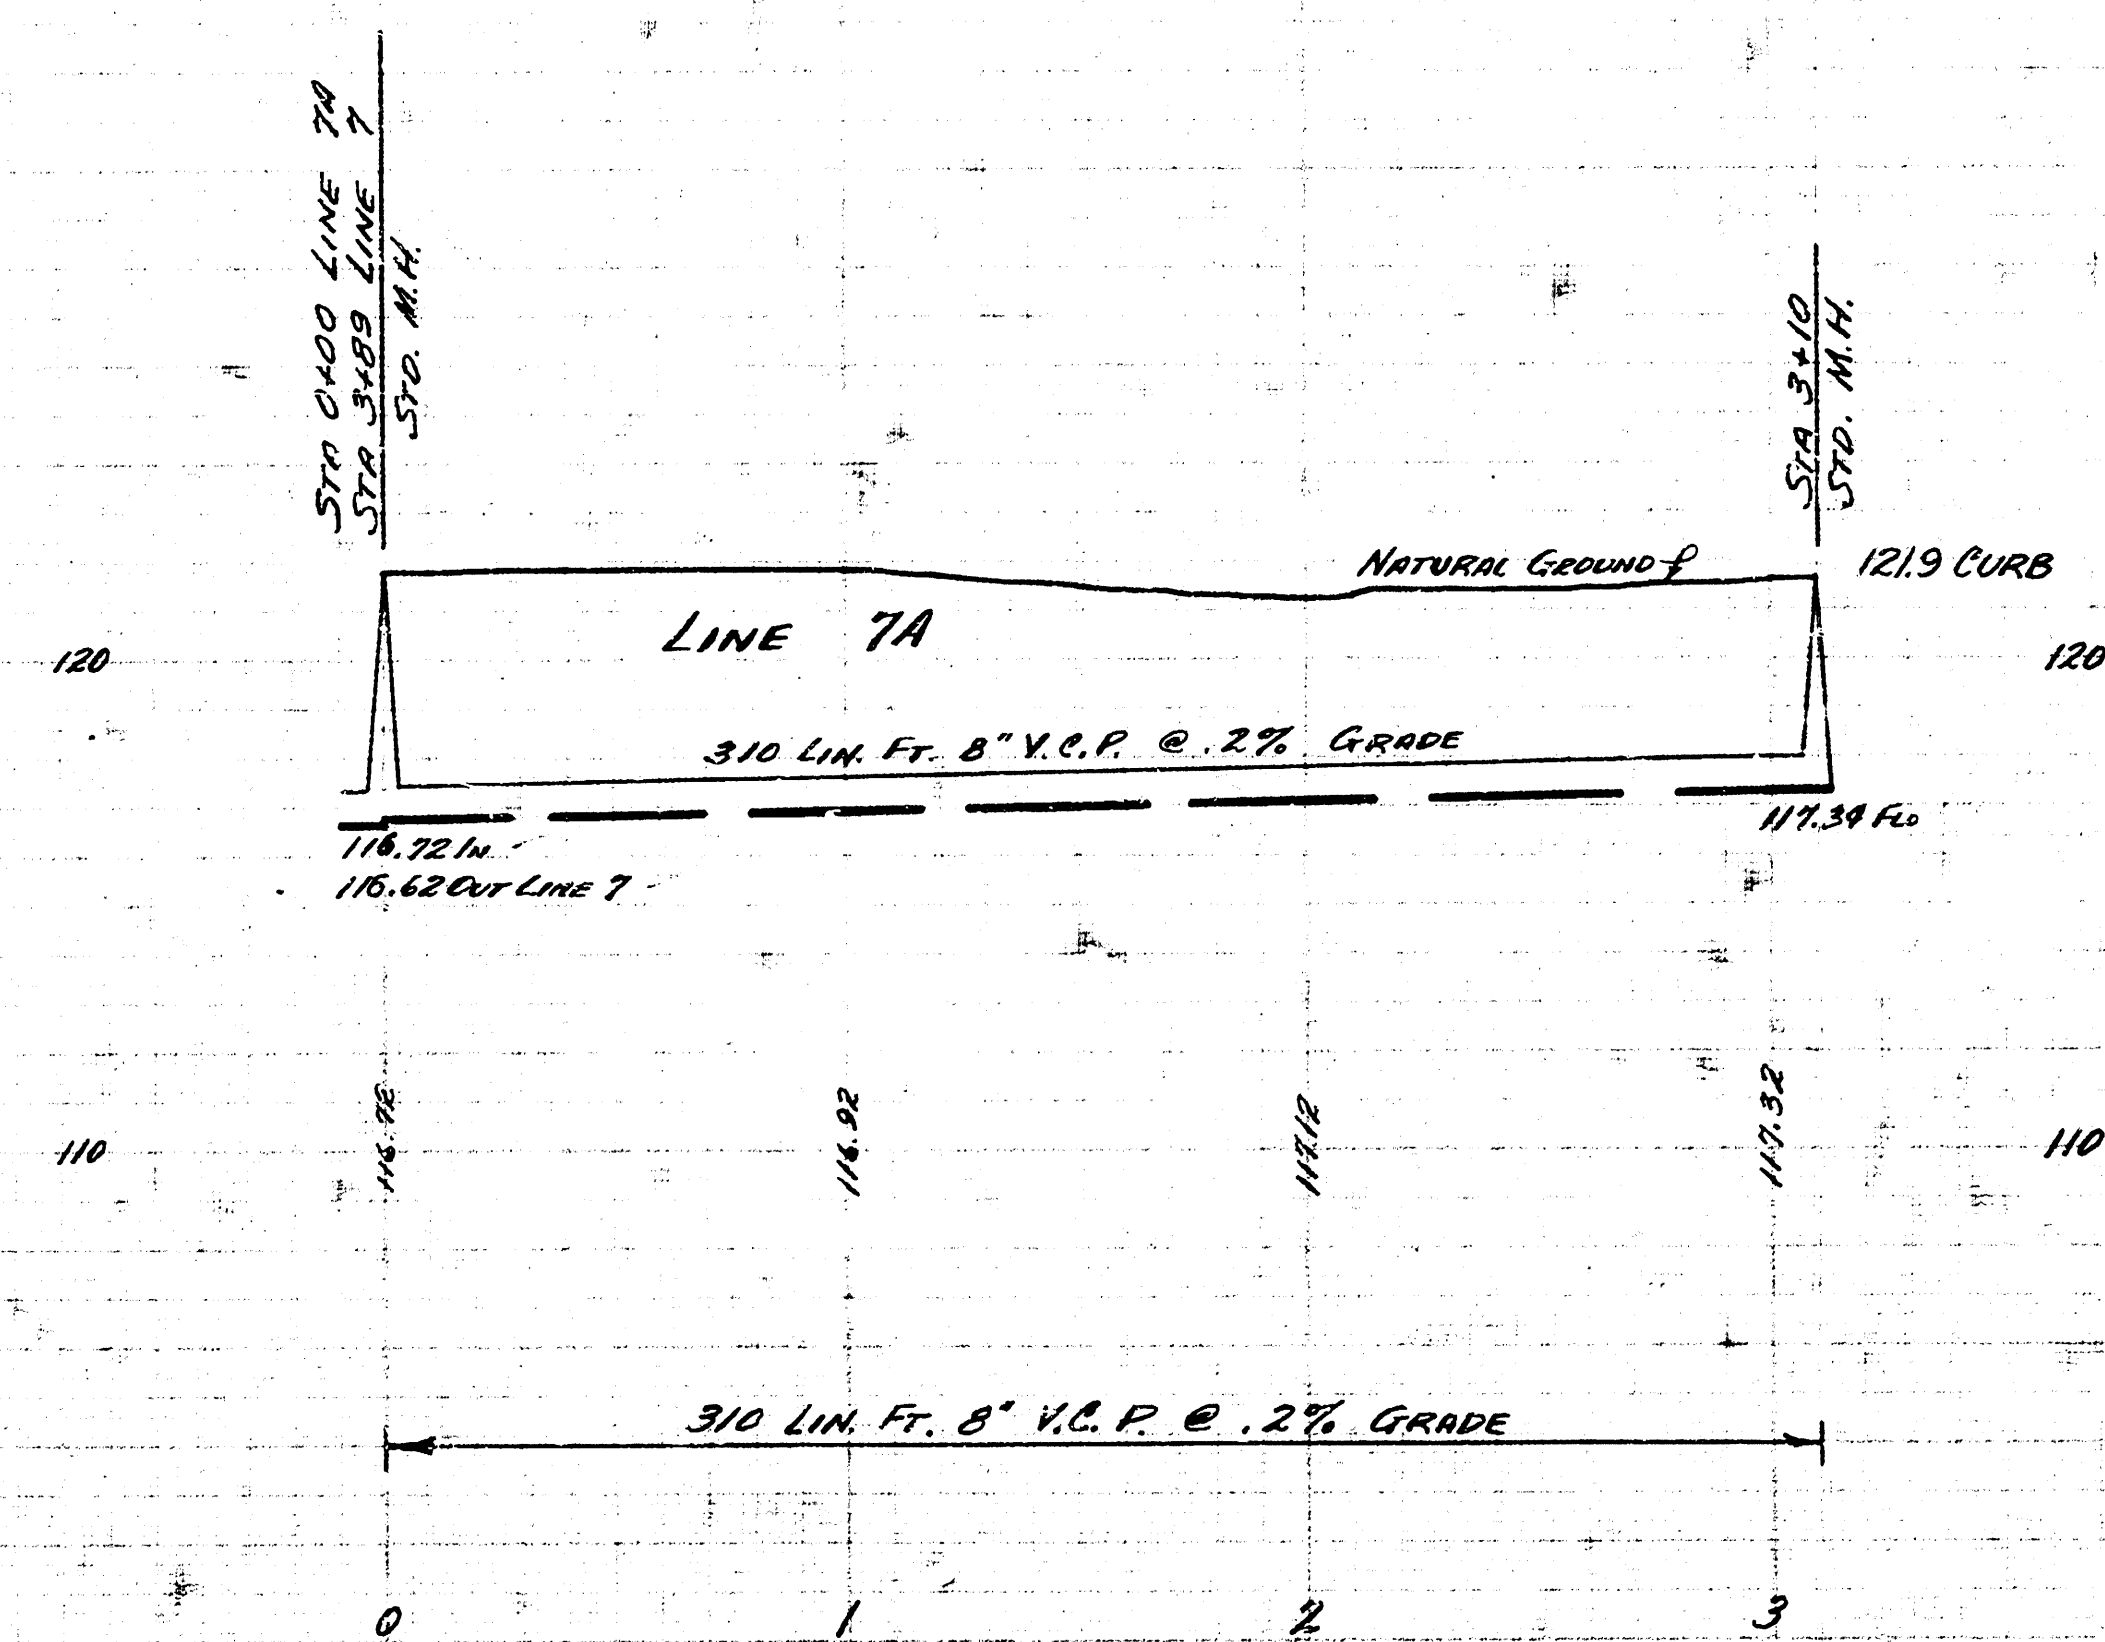

LAT. 2 SUB. 9 SAN. SEWER 22
 PROJECT No. CR-92 SHEET 12 OF 13

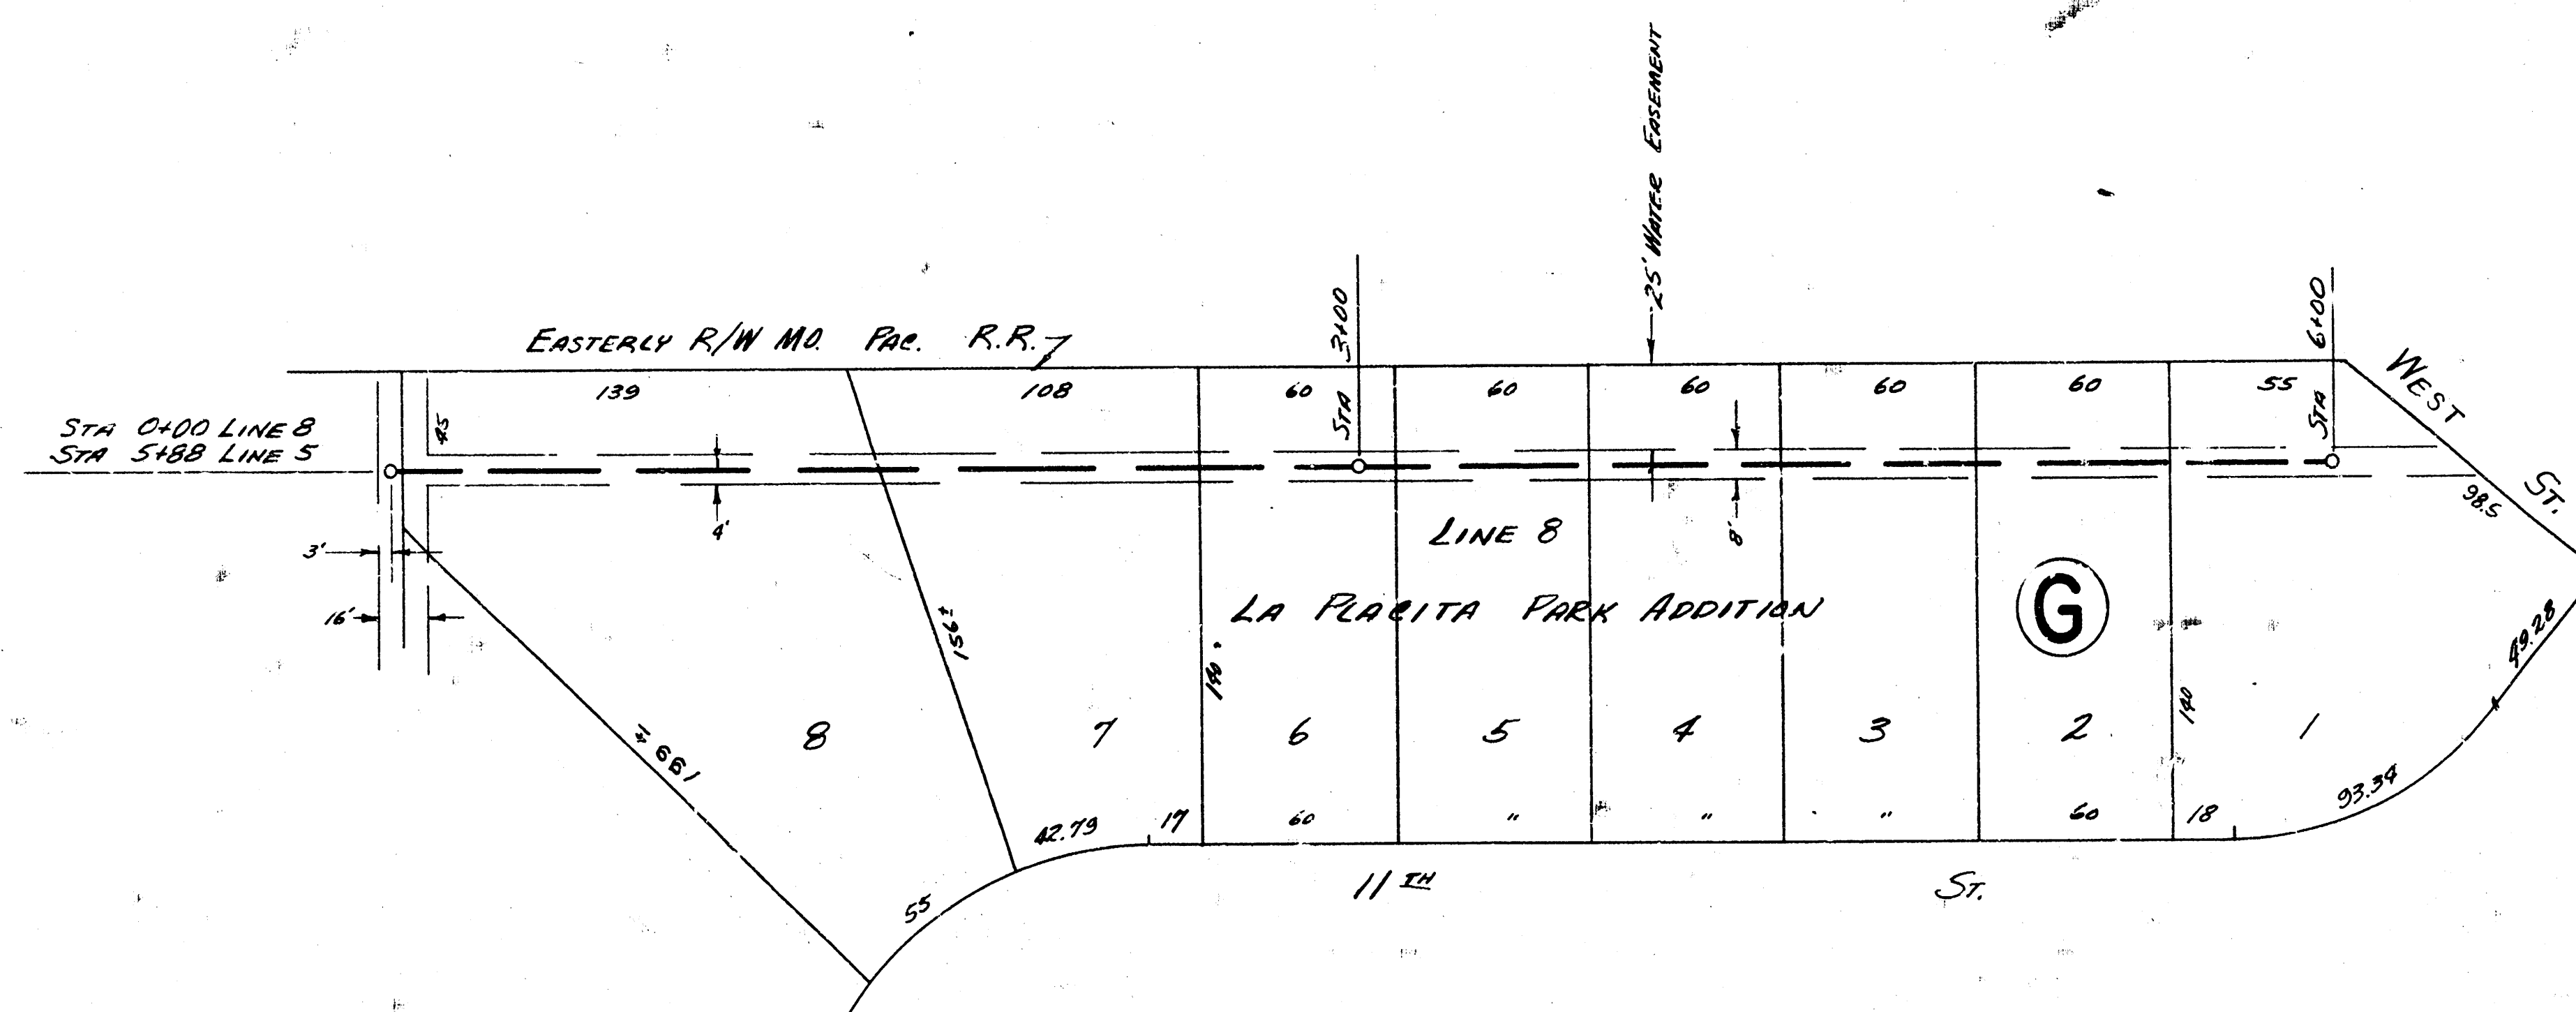

PLAN SCALE: 1"=40'
 PROFILE SCALE: 1"=40' HORIZ, 1"=4' VERTICAL

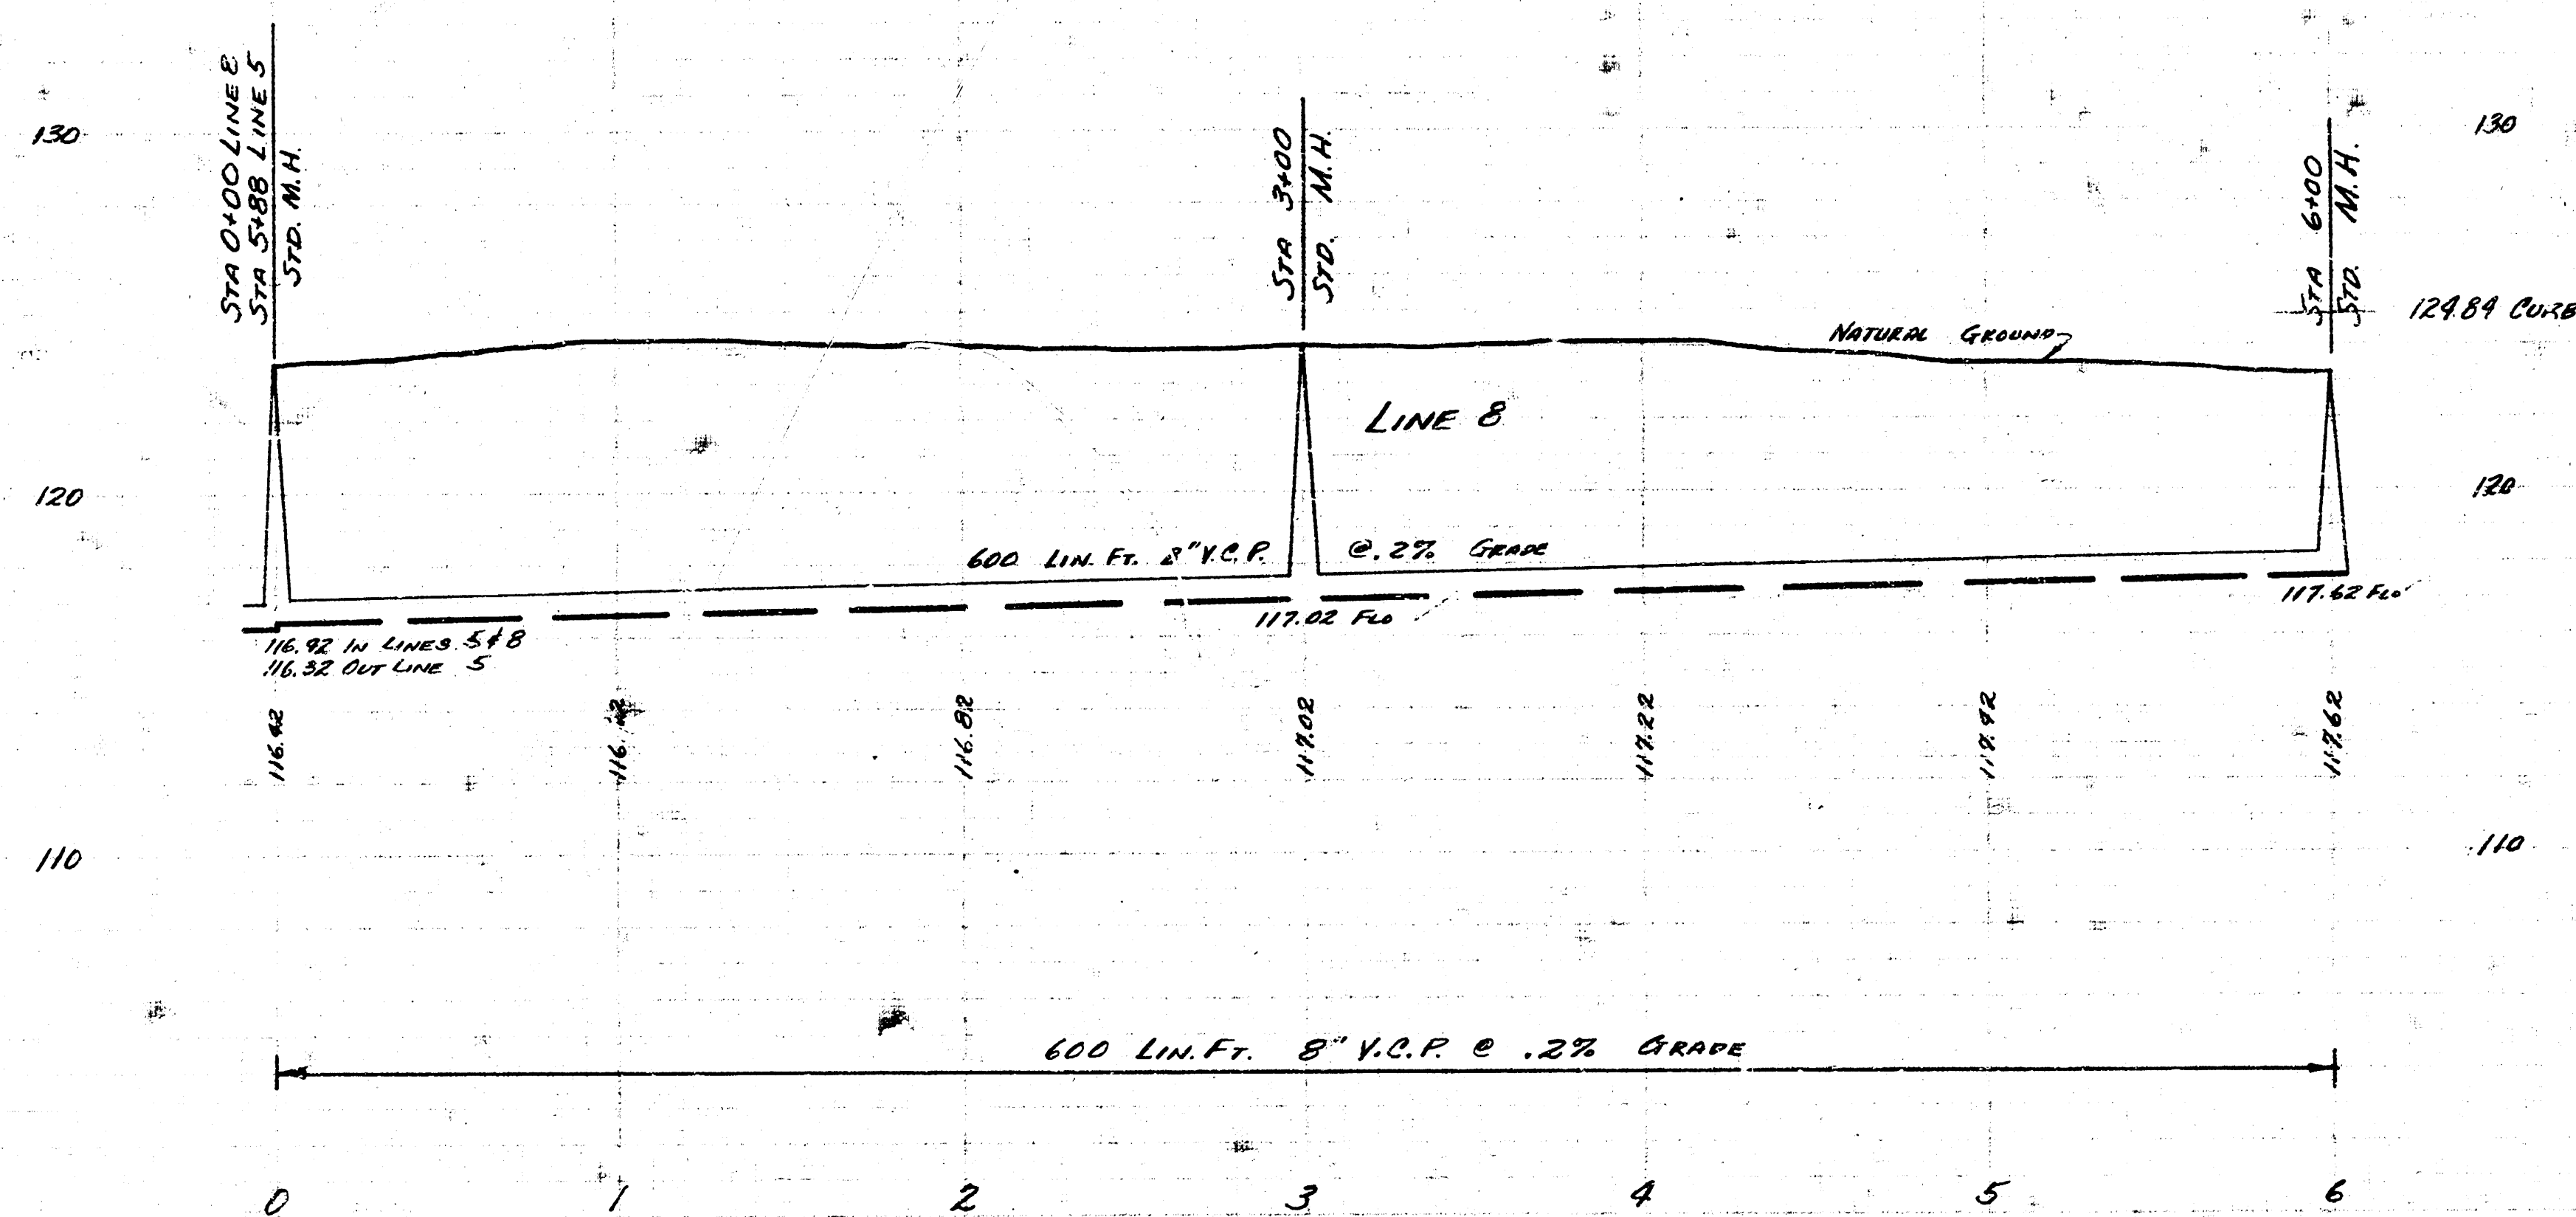

LAT. 2 SUB. 9 SAN SEWER 22
 PROJECT NO. C25-92 SHEET 130 OF 13