



SHEET 31 - G.H. MILLS
 SANITARY ENGINEER
 CHARTERED
 DATE

B.M. 120.81 N. 1/4 M.H. 12° S. OF N. 10° 15' W. OF 11th St. Paul
 B.M. 122.78 Public Spike S.S. 11 16 1/2, N.S. 11 16 1/2 120' E. of Line #1

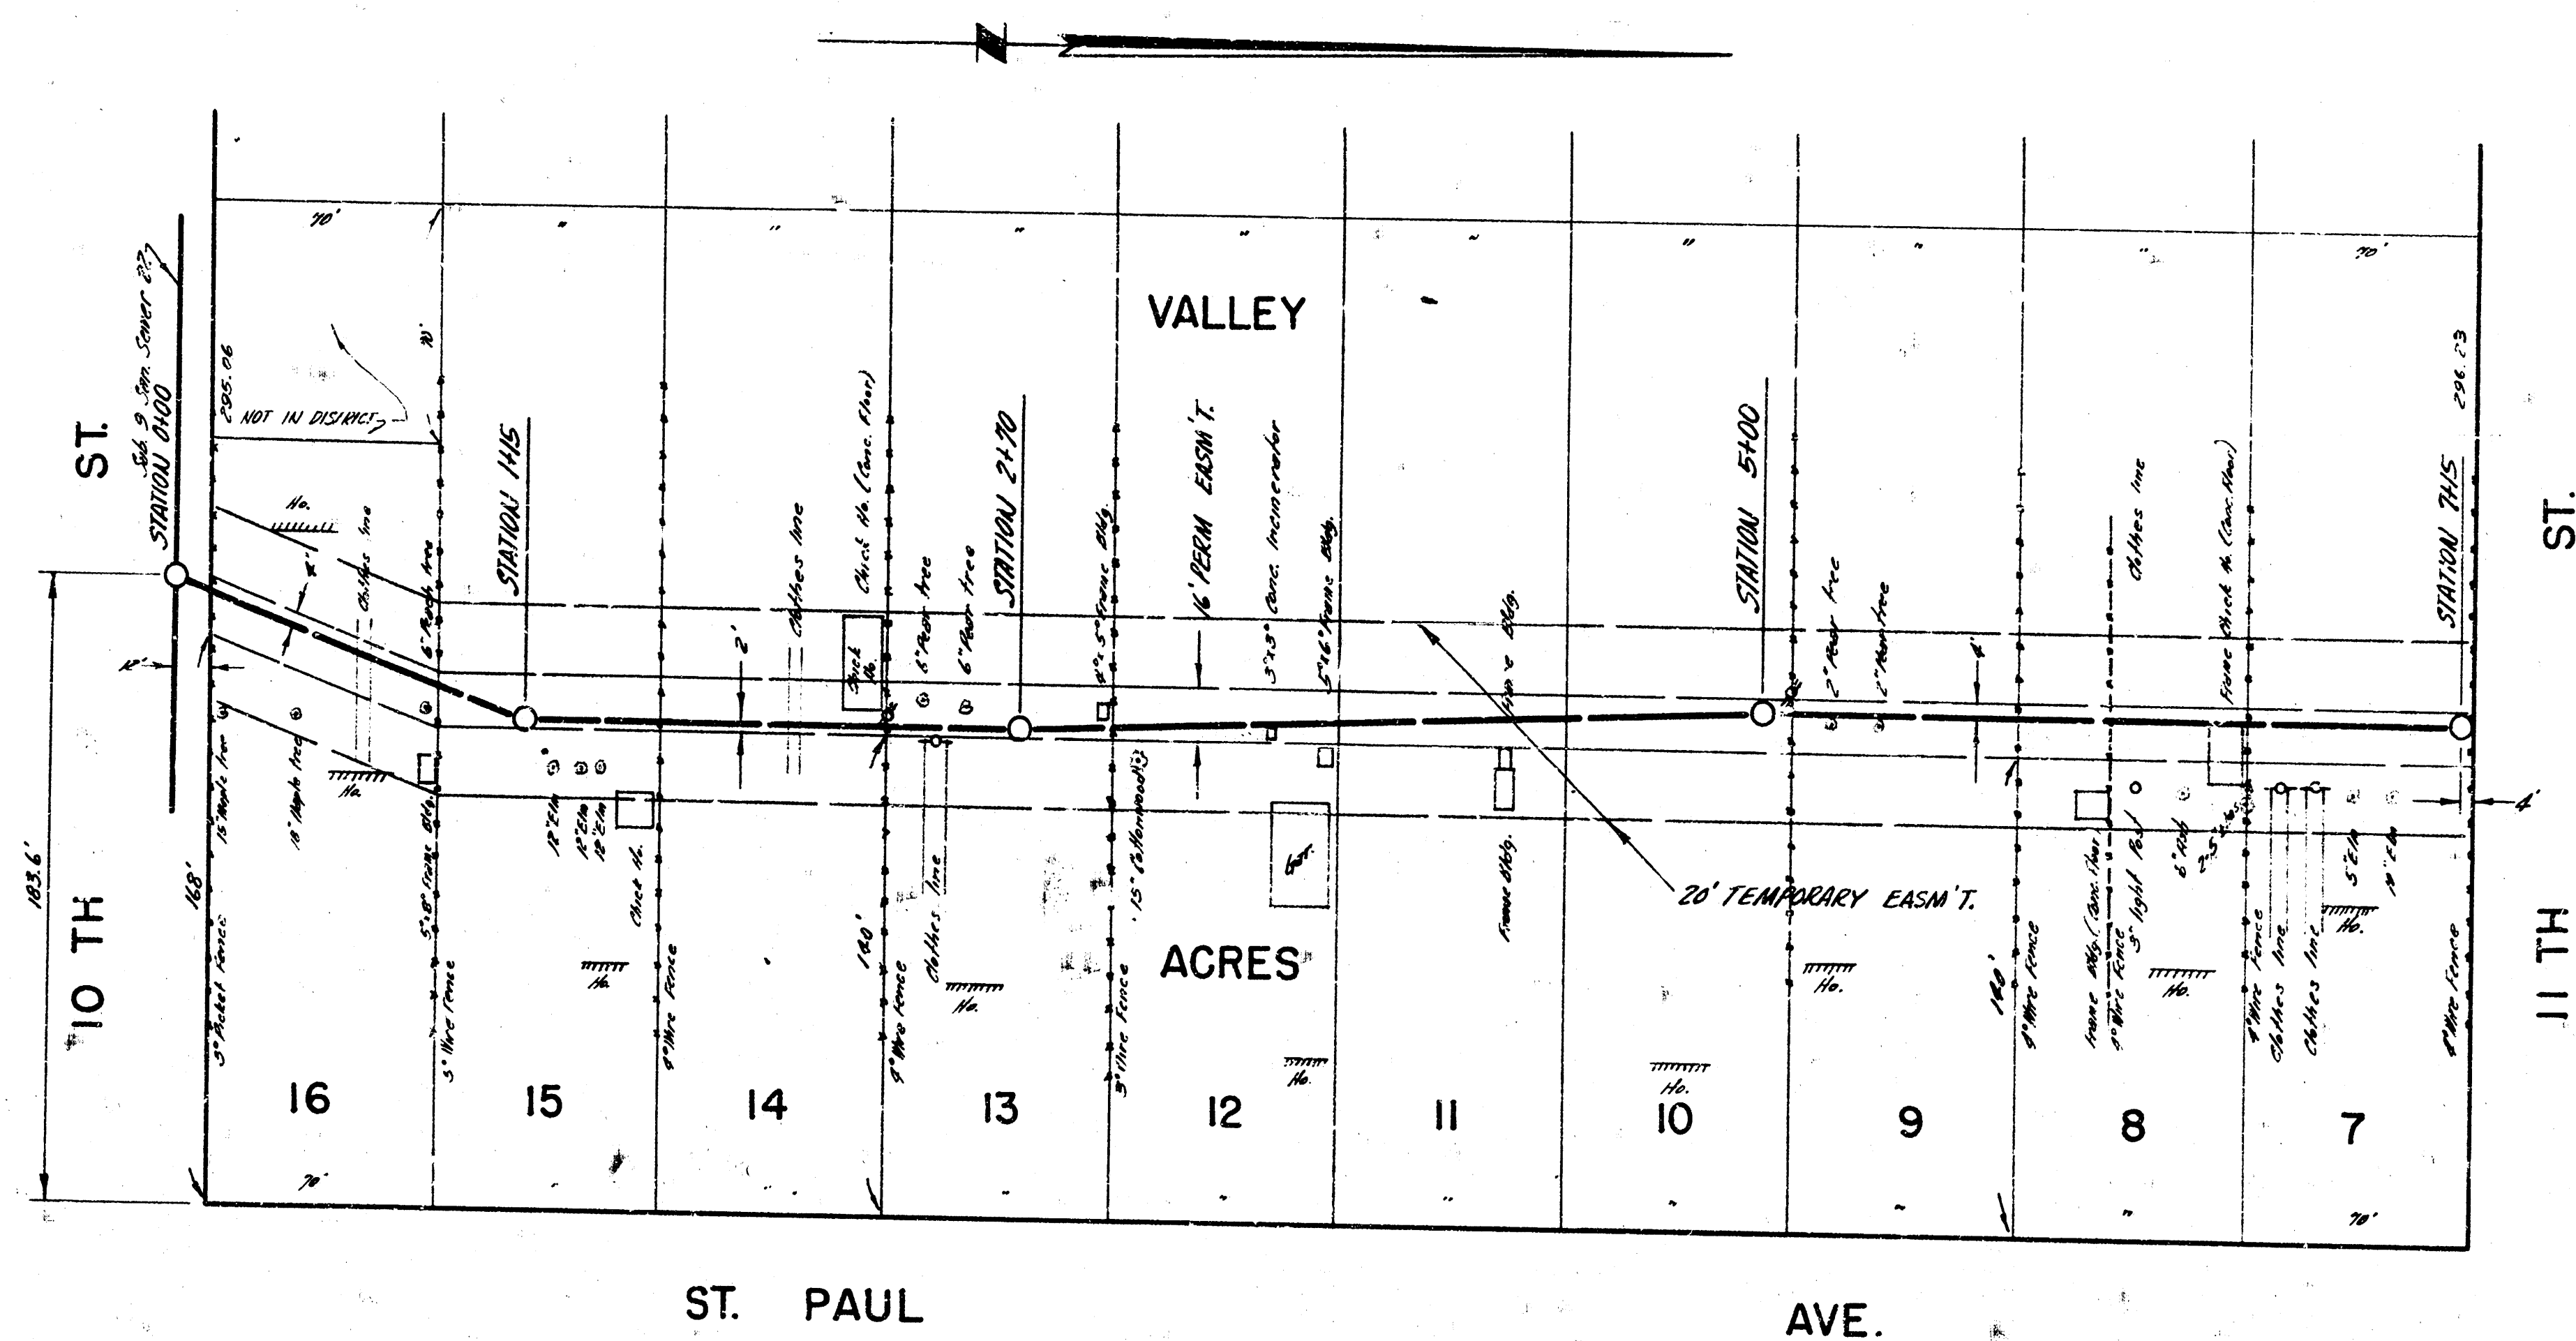

Plan Scale 1" = 40'
 Profile Scale 1" = 40' Vert. 1/2" Vertical

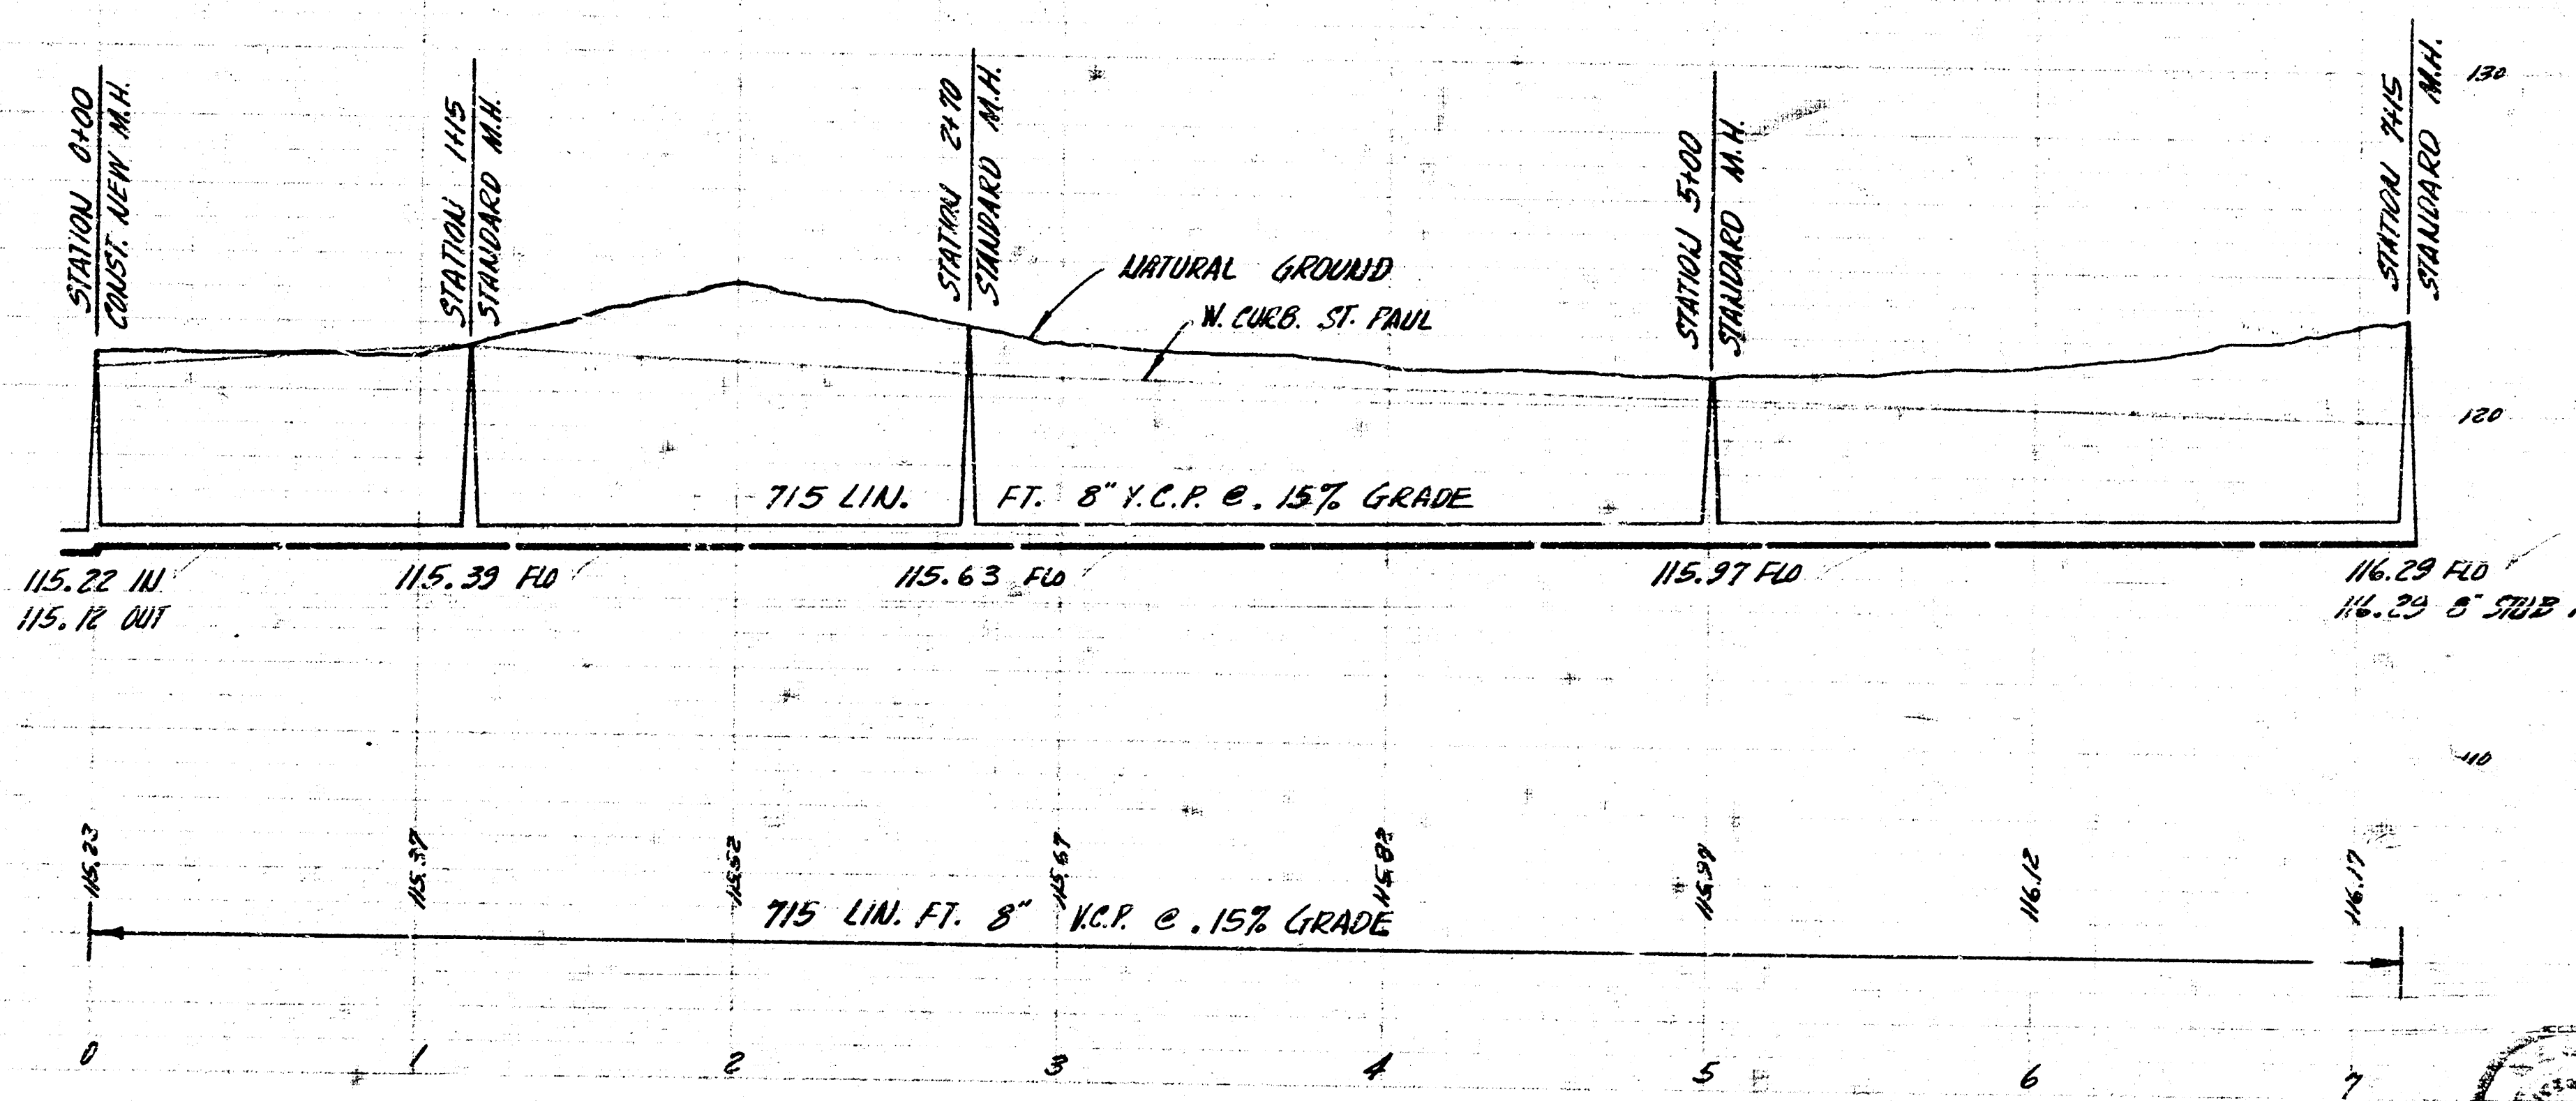

LAT. 3 SUB. 9 SAN. SEWER 22
 CITY OF WICHITA, KANSAS
 B.E. SMITH CITY ENGINEER
 PROJECT NO. C26-31 DATE FEB. 1957