



Survey by - Hansen  
Checked by - [unclear]  
Date - [unclear]

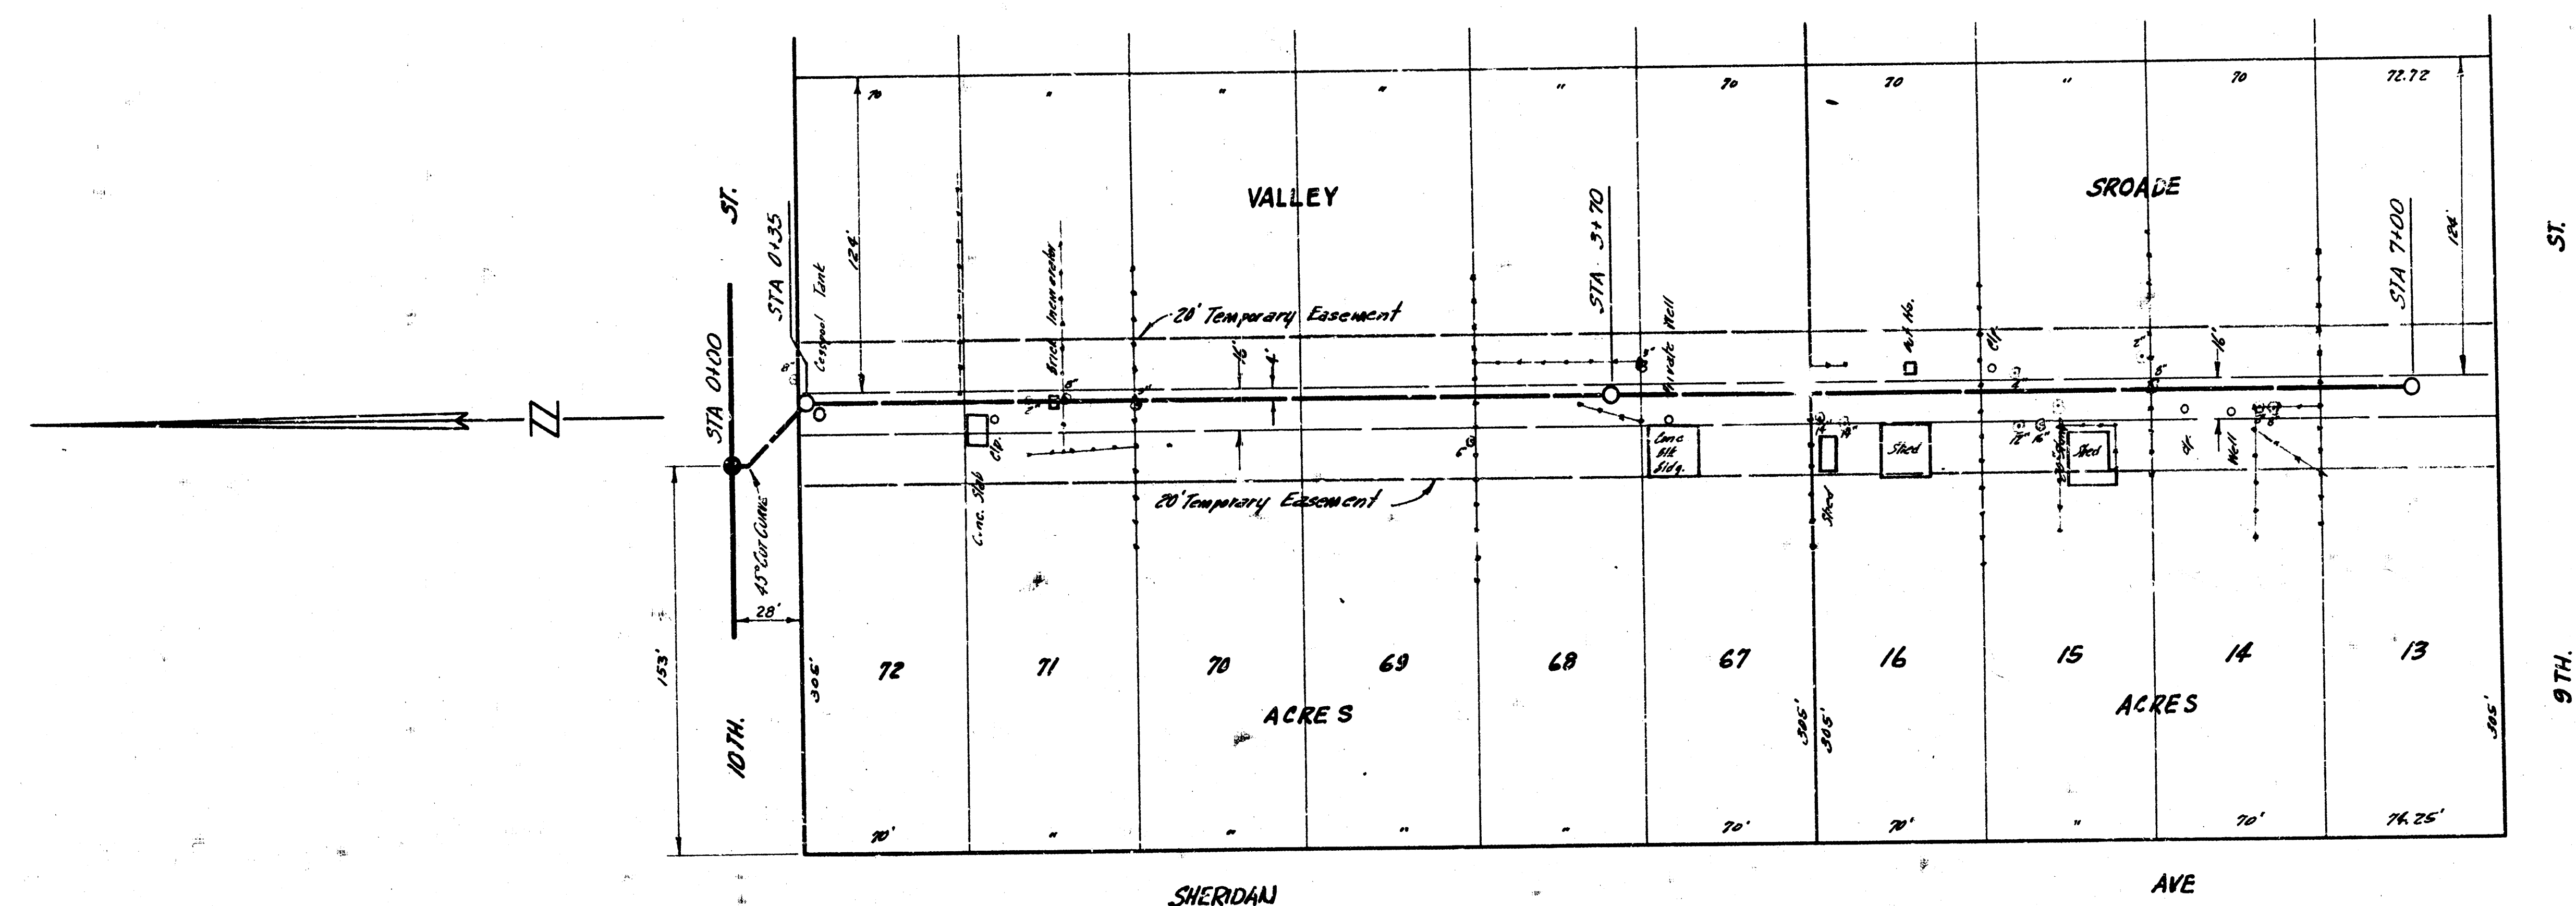

BM 121.55 30. RIM M.H. STATION 0+00

PLAN SCALE 1" = 40'  
PROFILE SCALE 1" = 40' HOR, 1" = 4' VERTICAL

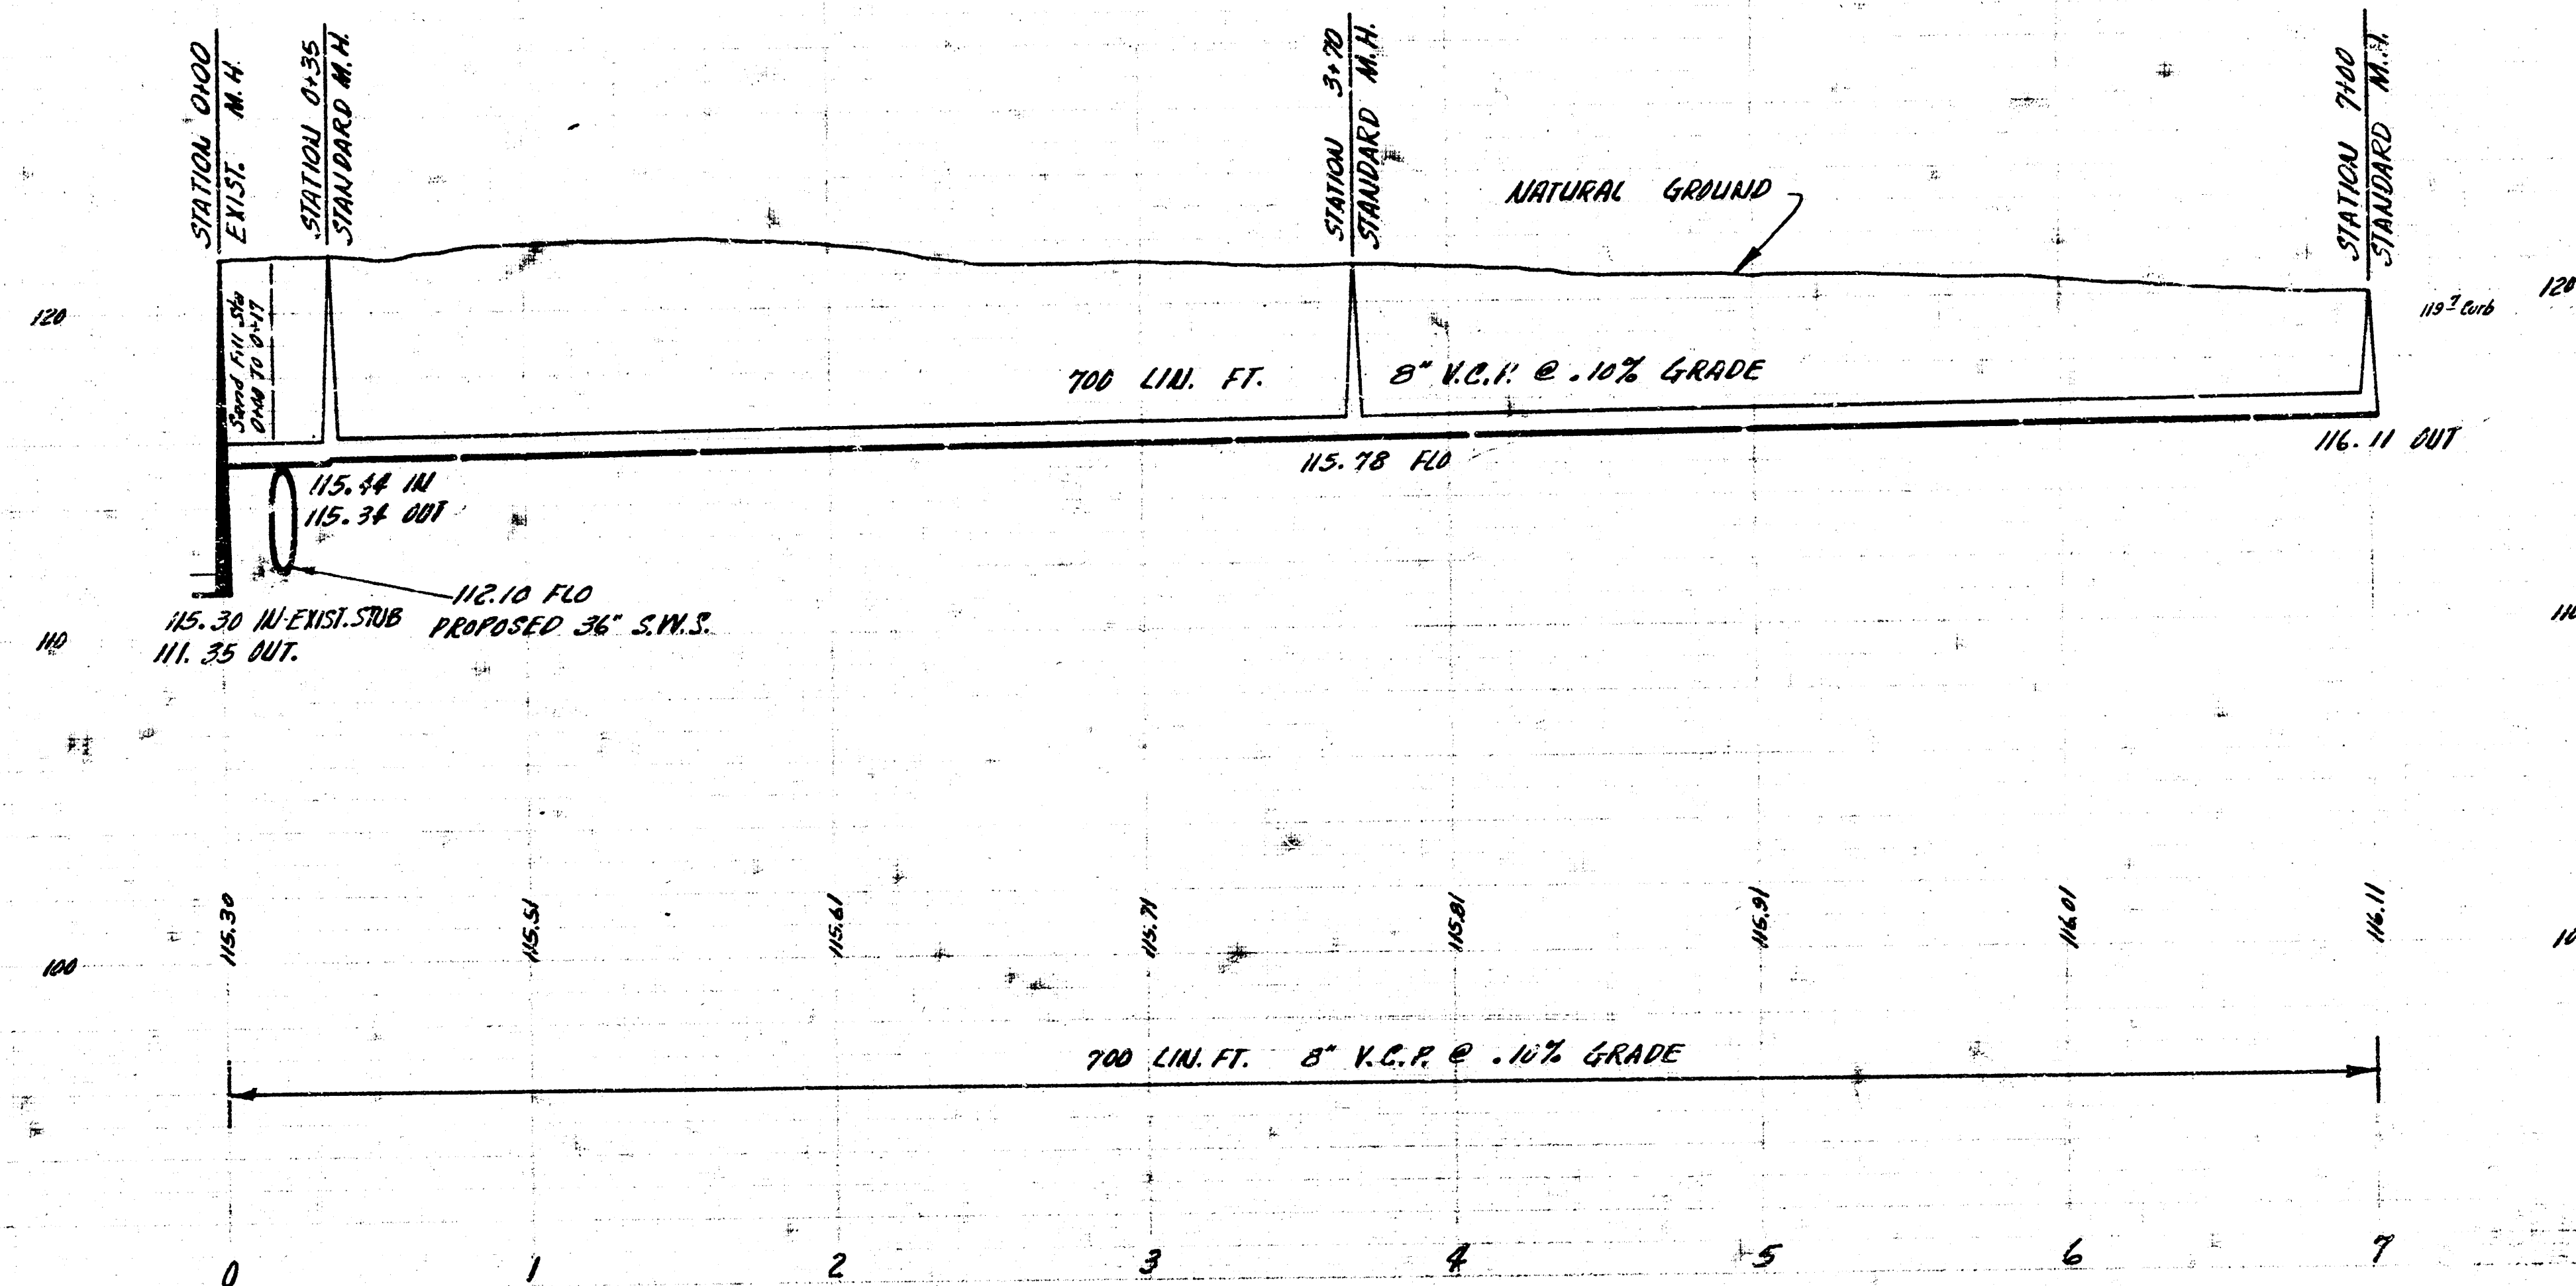

LAT. 4 SUB. 9 SAN. SEWER 22  
CITY OF WICHITA, KANSAS  
B.E. SMITH CITY ENGINEER  
PROJ. NO C26-37 DATE JTH 1959