



SURVEY BY J. M. GILLIS & ASSOCIATES
 DRAWN BY J. M. GILLIS
 CHECKED BY J. M. GILLIS
 DATE 1-22-58

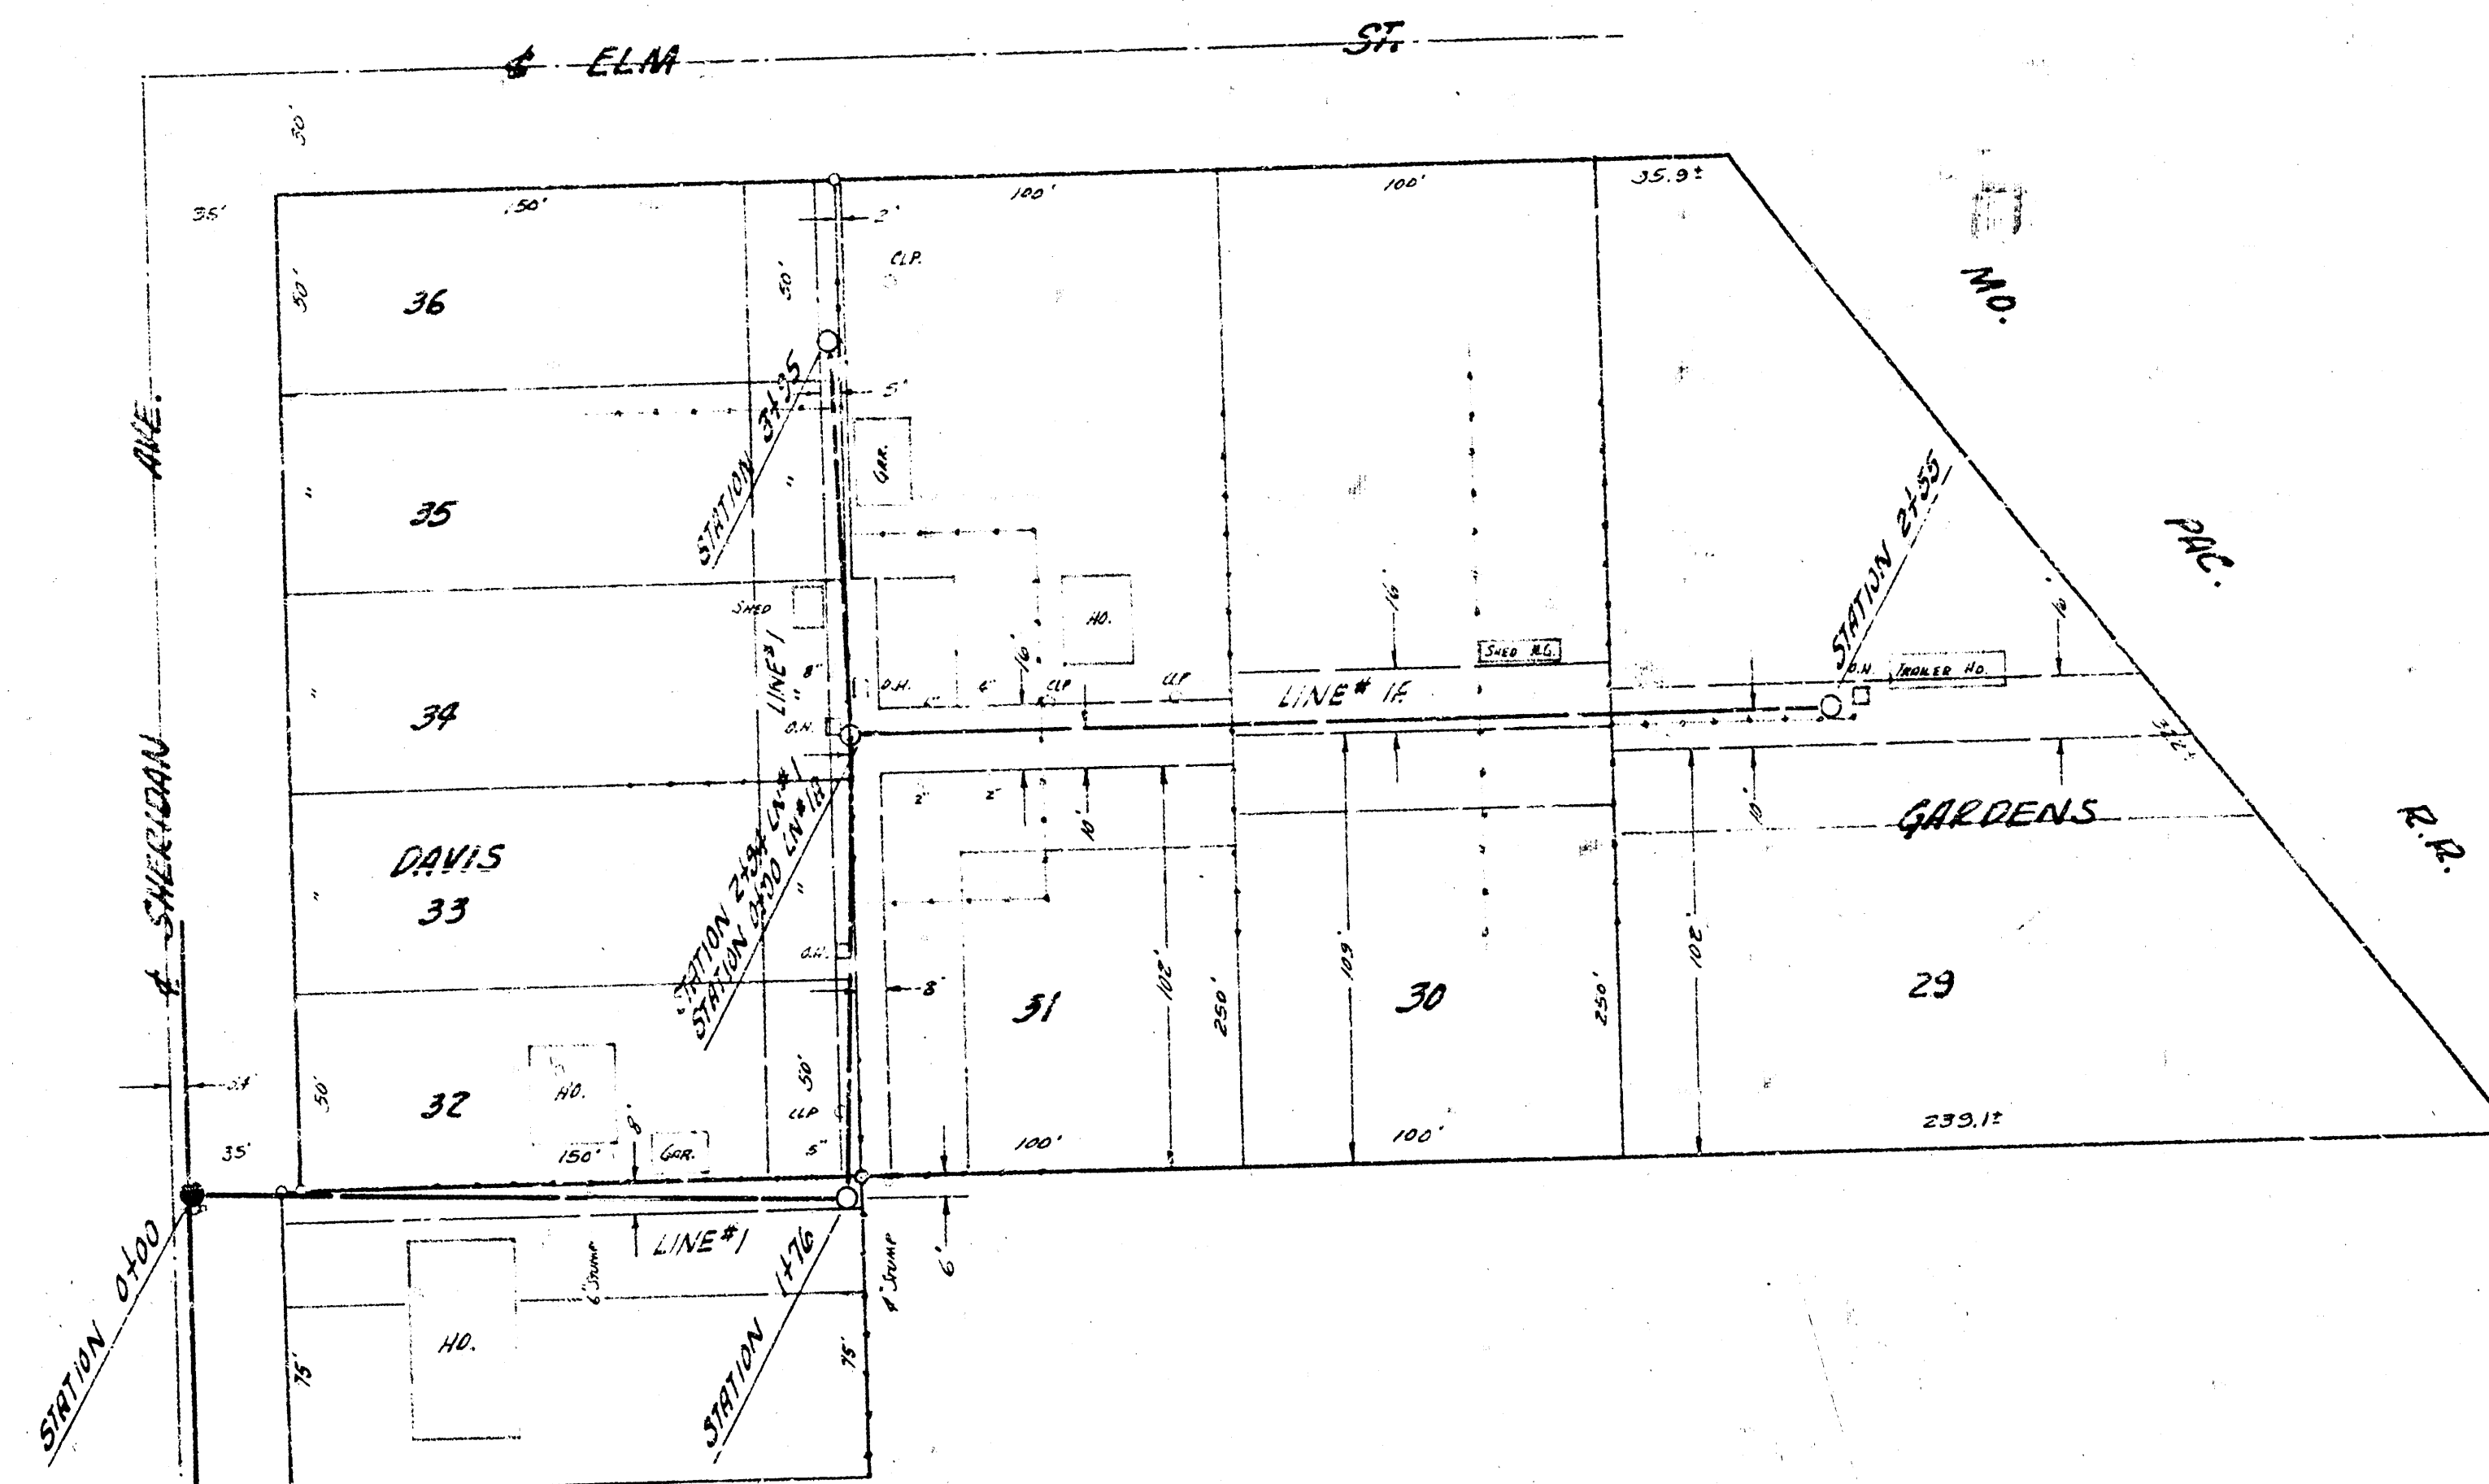

PLAN SCALE 1" = 40'
 PROFILE SCALE 1" = 40' HOR, 1" = 4' VERTICAL

B.M. 124.80 "M" IN MUELLER F.HYD. E.S. SHERIDAN & 109th N. OF M.H. STATION 0+00

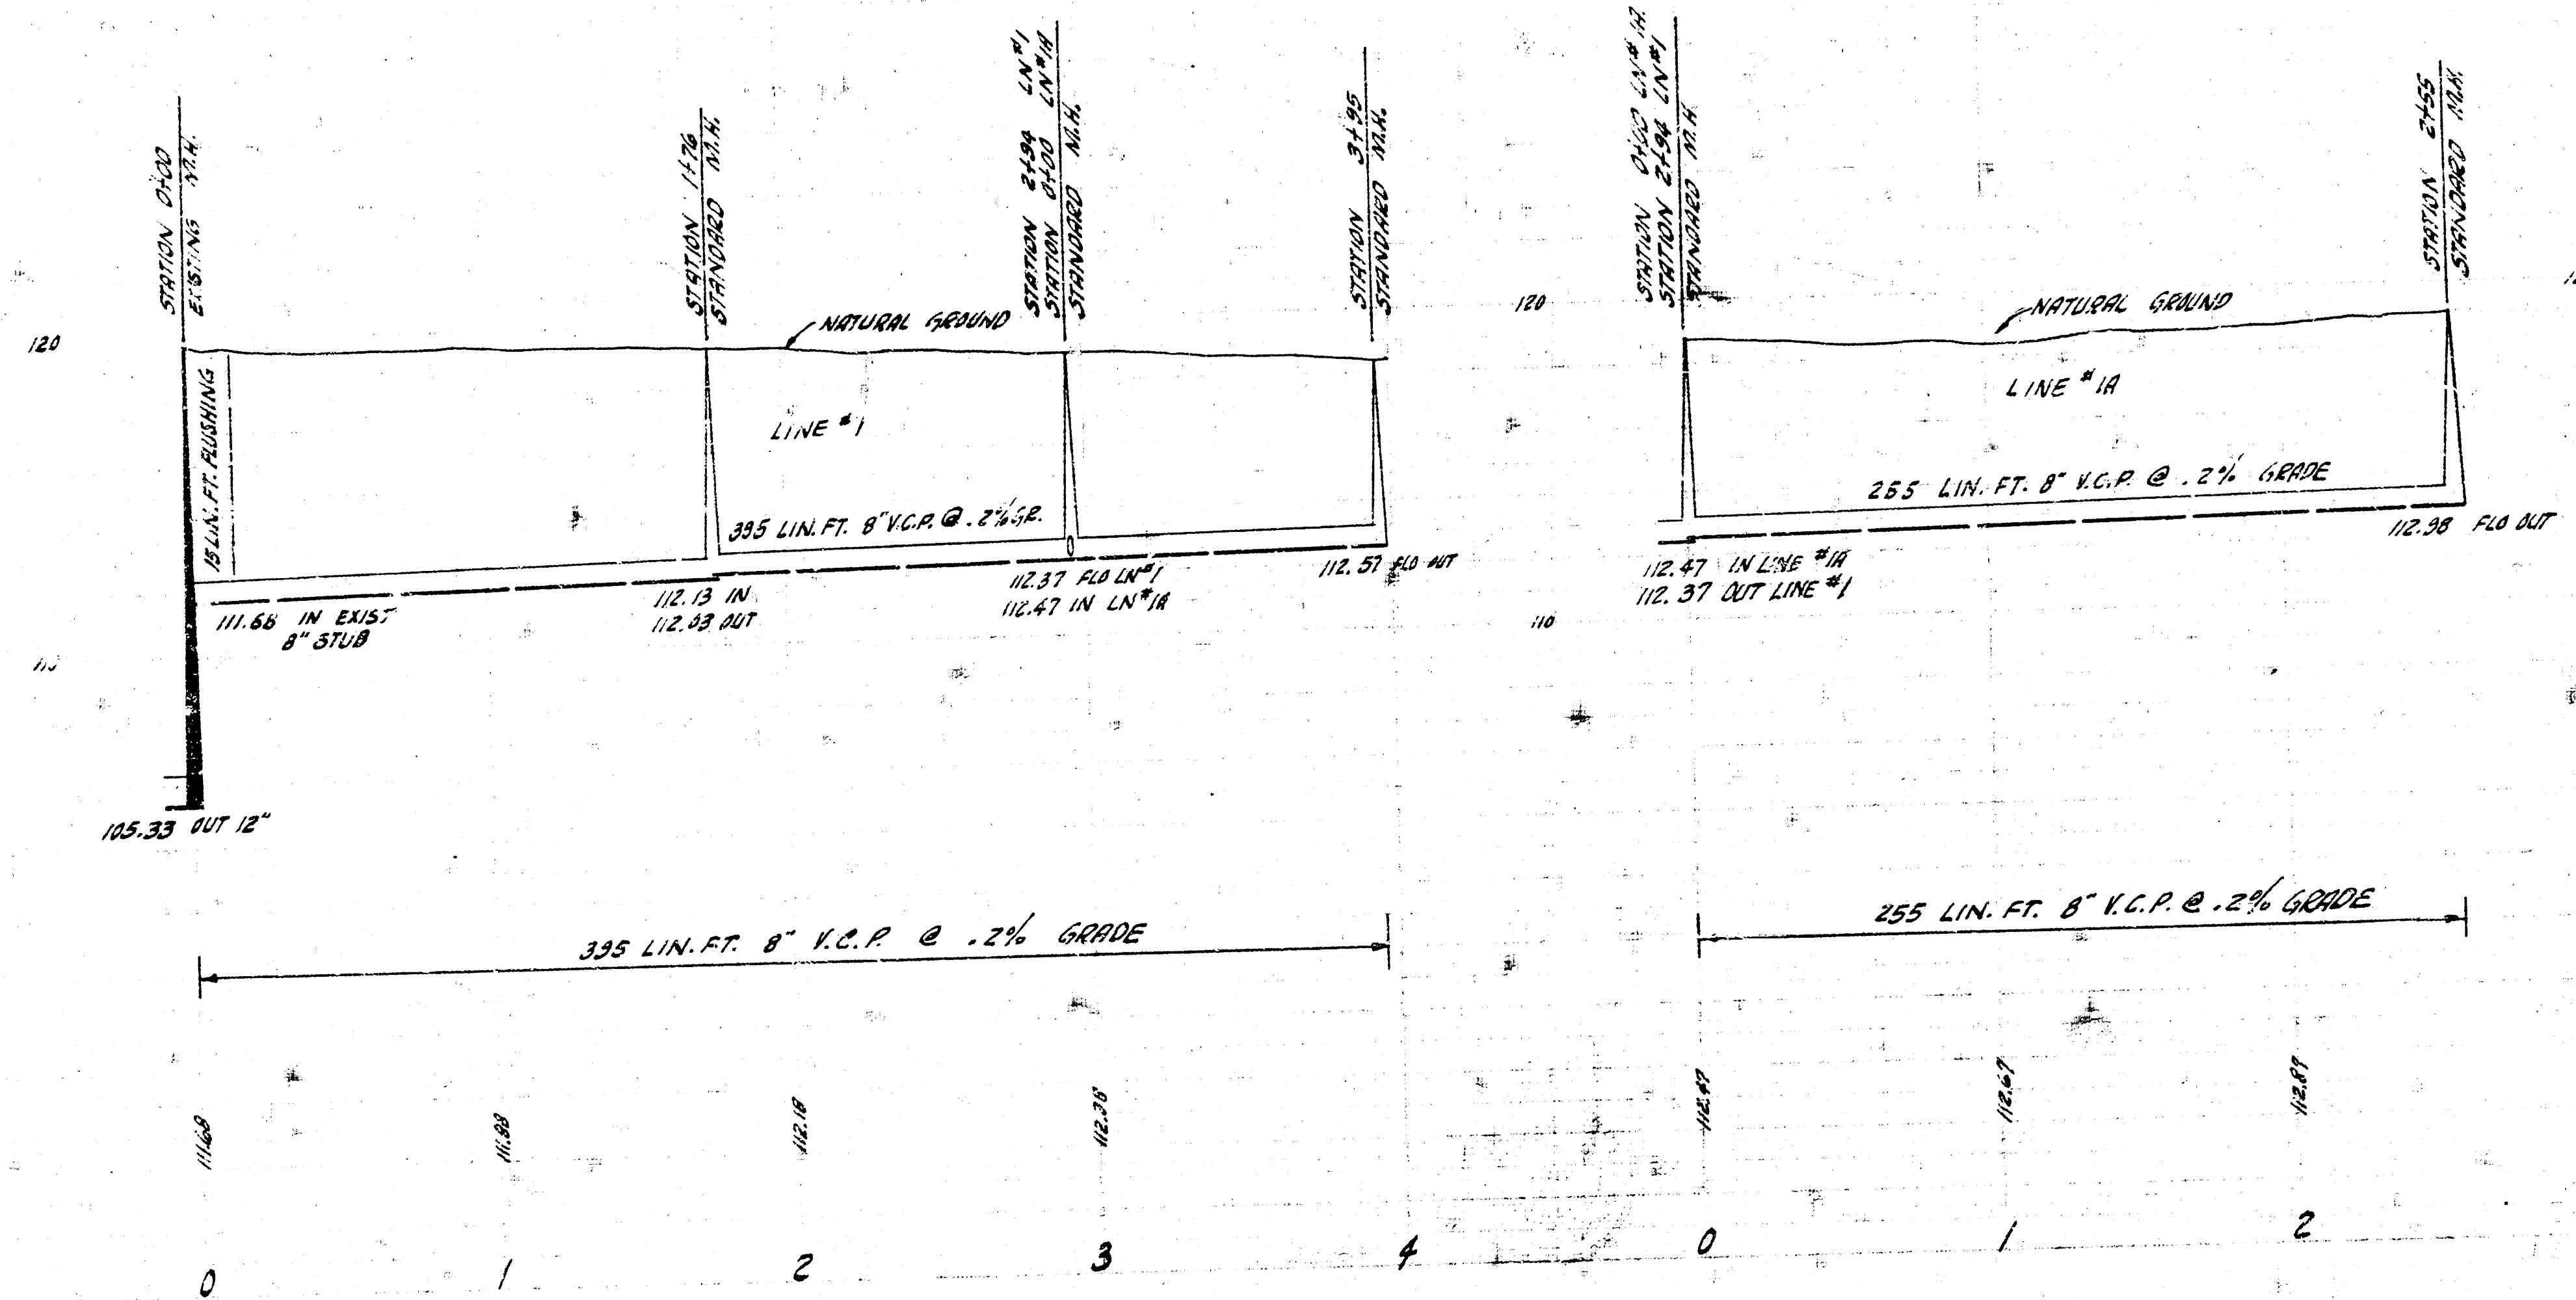

LAT. 9 SUB. 9 SEWERY SEWER 22
 CITY OF WICHITA KANSAS
 B.E. SMITH CITY ENGINEER
 PROJ. NO. C26-96 DATE- MAY 1958