


B.M. 121.572 STANDARD N.E. COR. SHERIDAN & 9TH.
 BASELINE 146.5' E OF EL SHERIDAN, CHAINING NO.

PLAN SCALE 1"=40'
 PROFILE SCALE 1"=40' HOR. 1"=4' VERTICAL

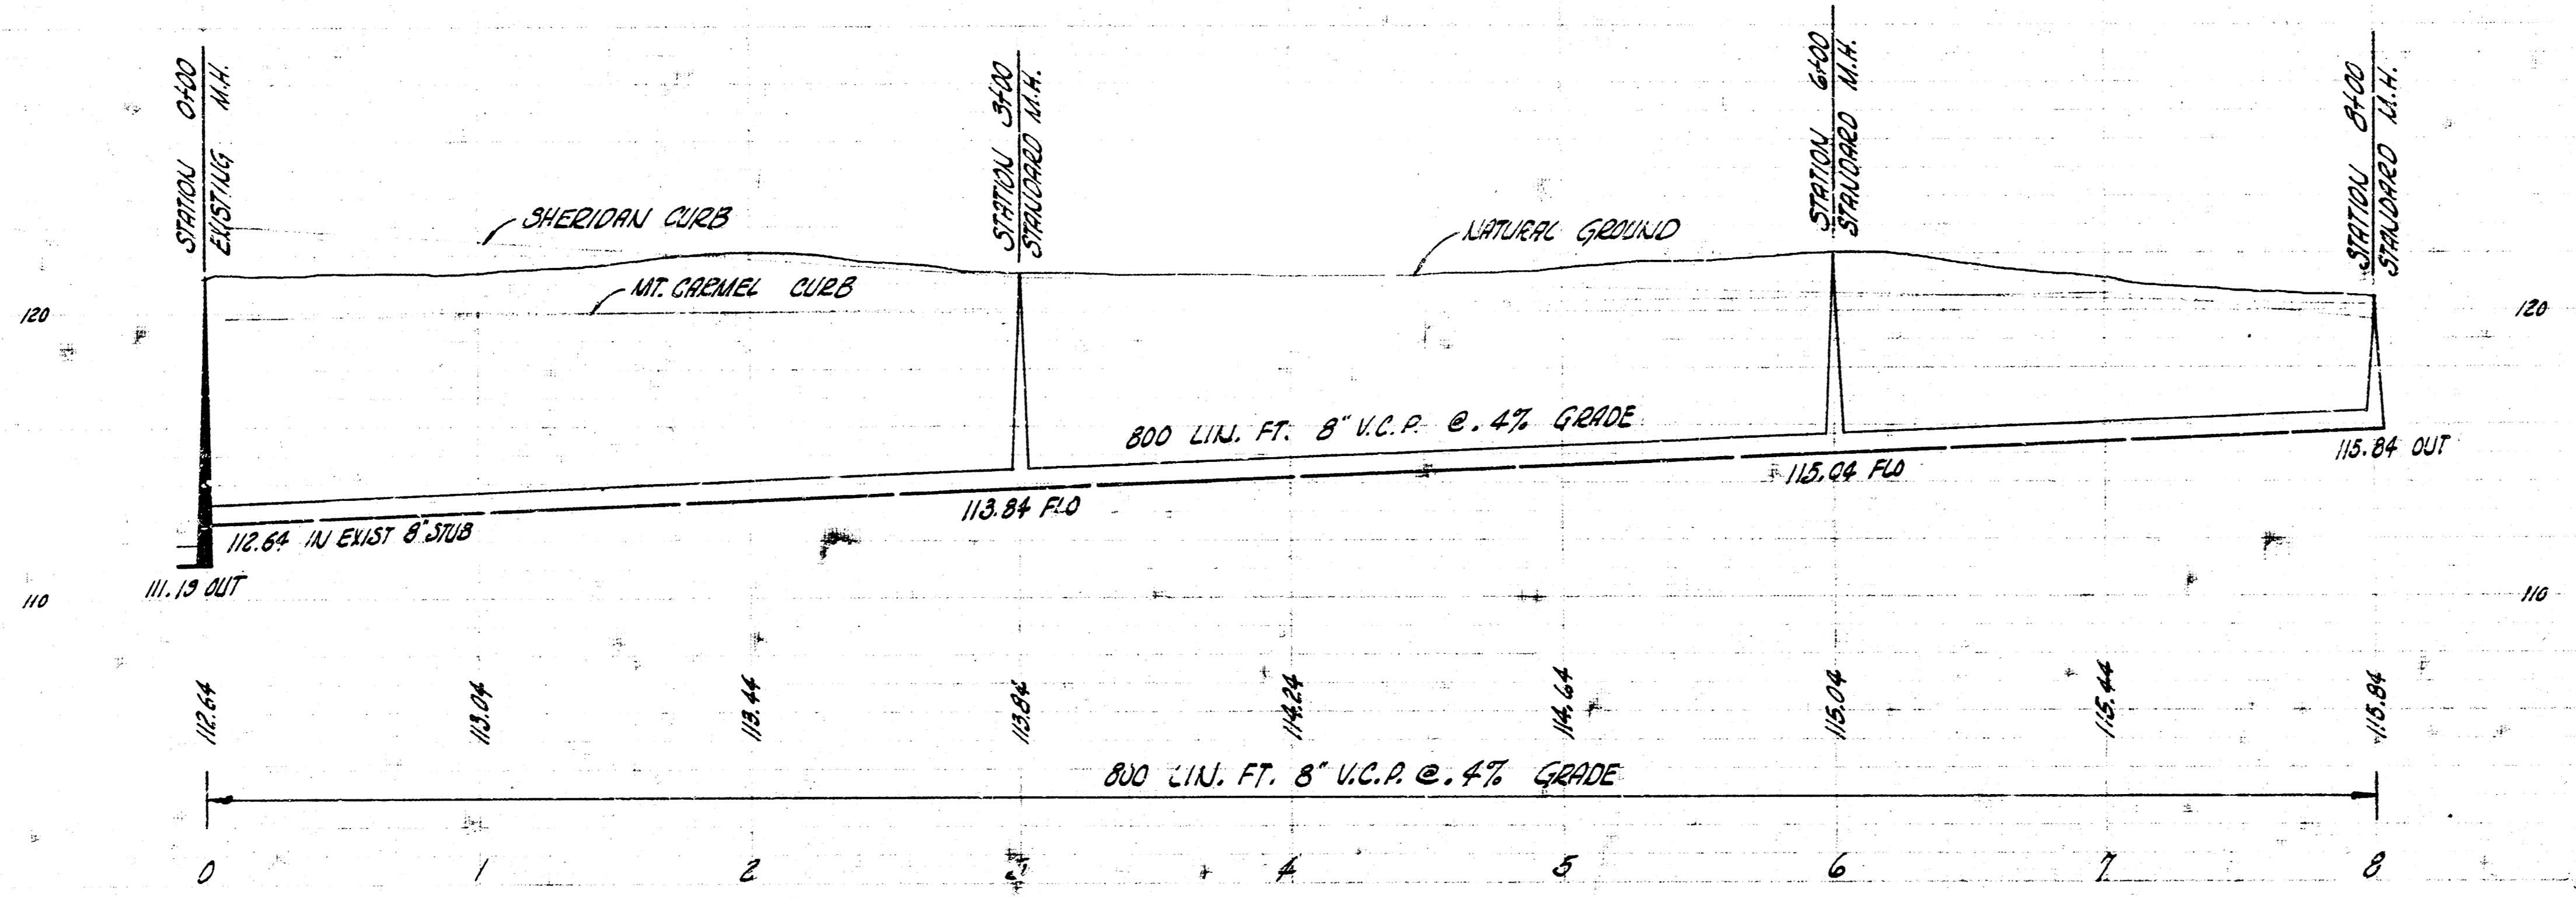

LAT. 13 SUB. 3 SAN. SEWER 22
 CITY OF WICHITA, KANSAS
 B.E. SMITH CITY ENGINEER
 PROJECT NO. C2720. DATE - DEC. 1957