


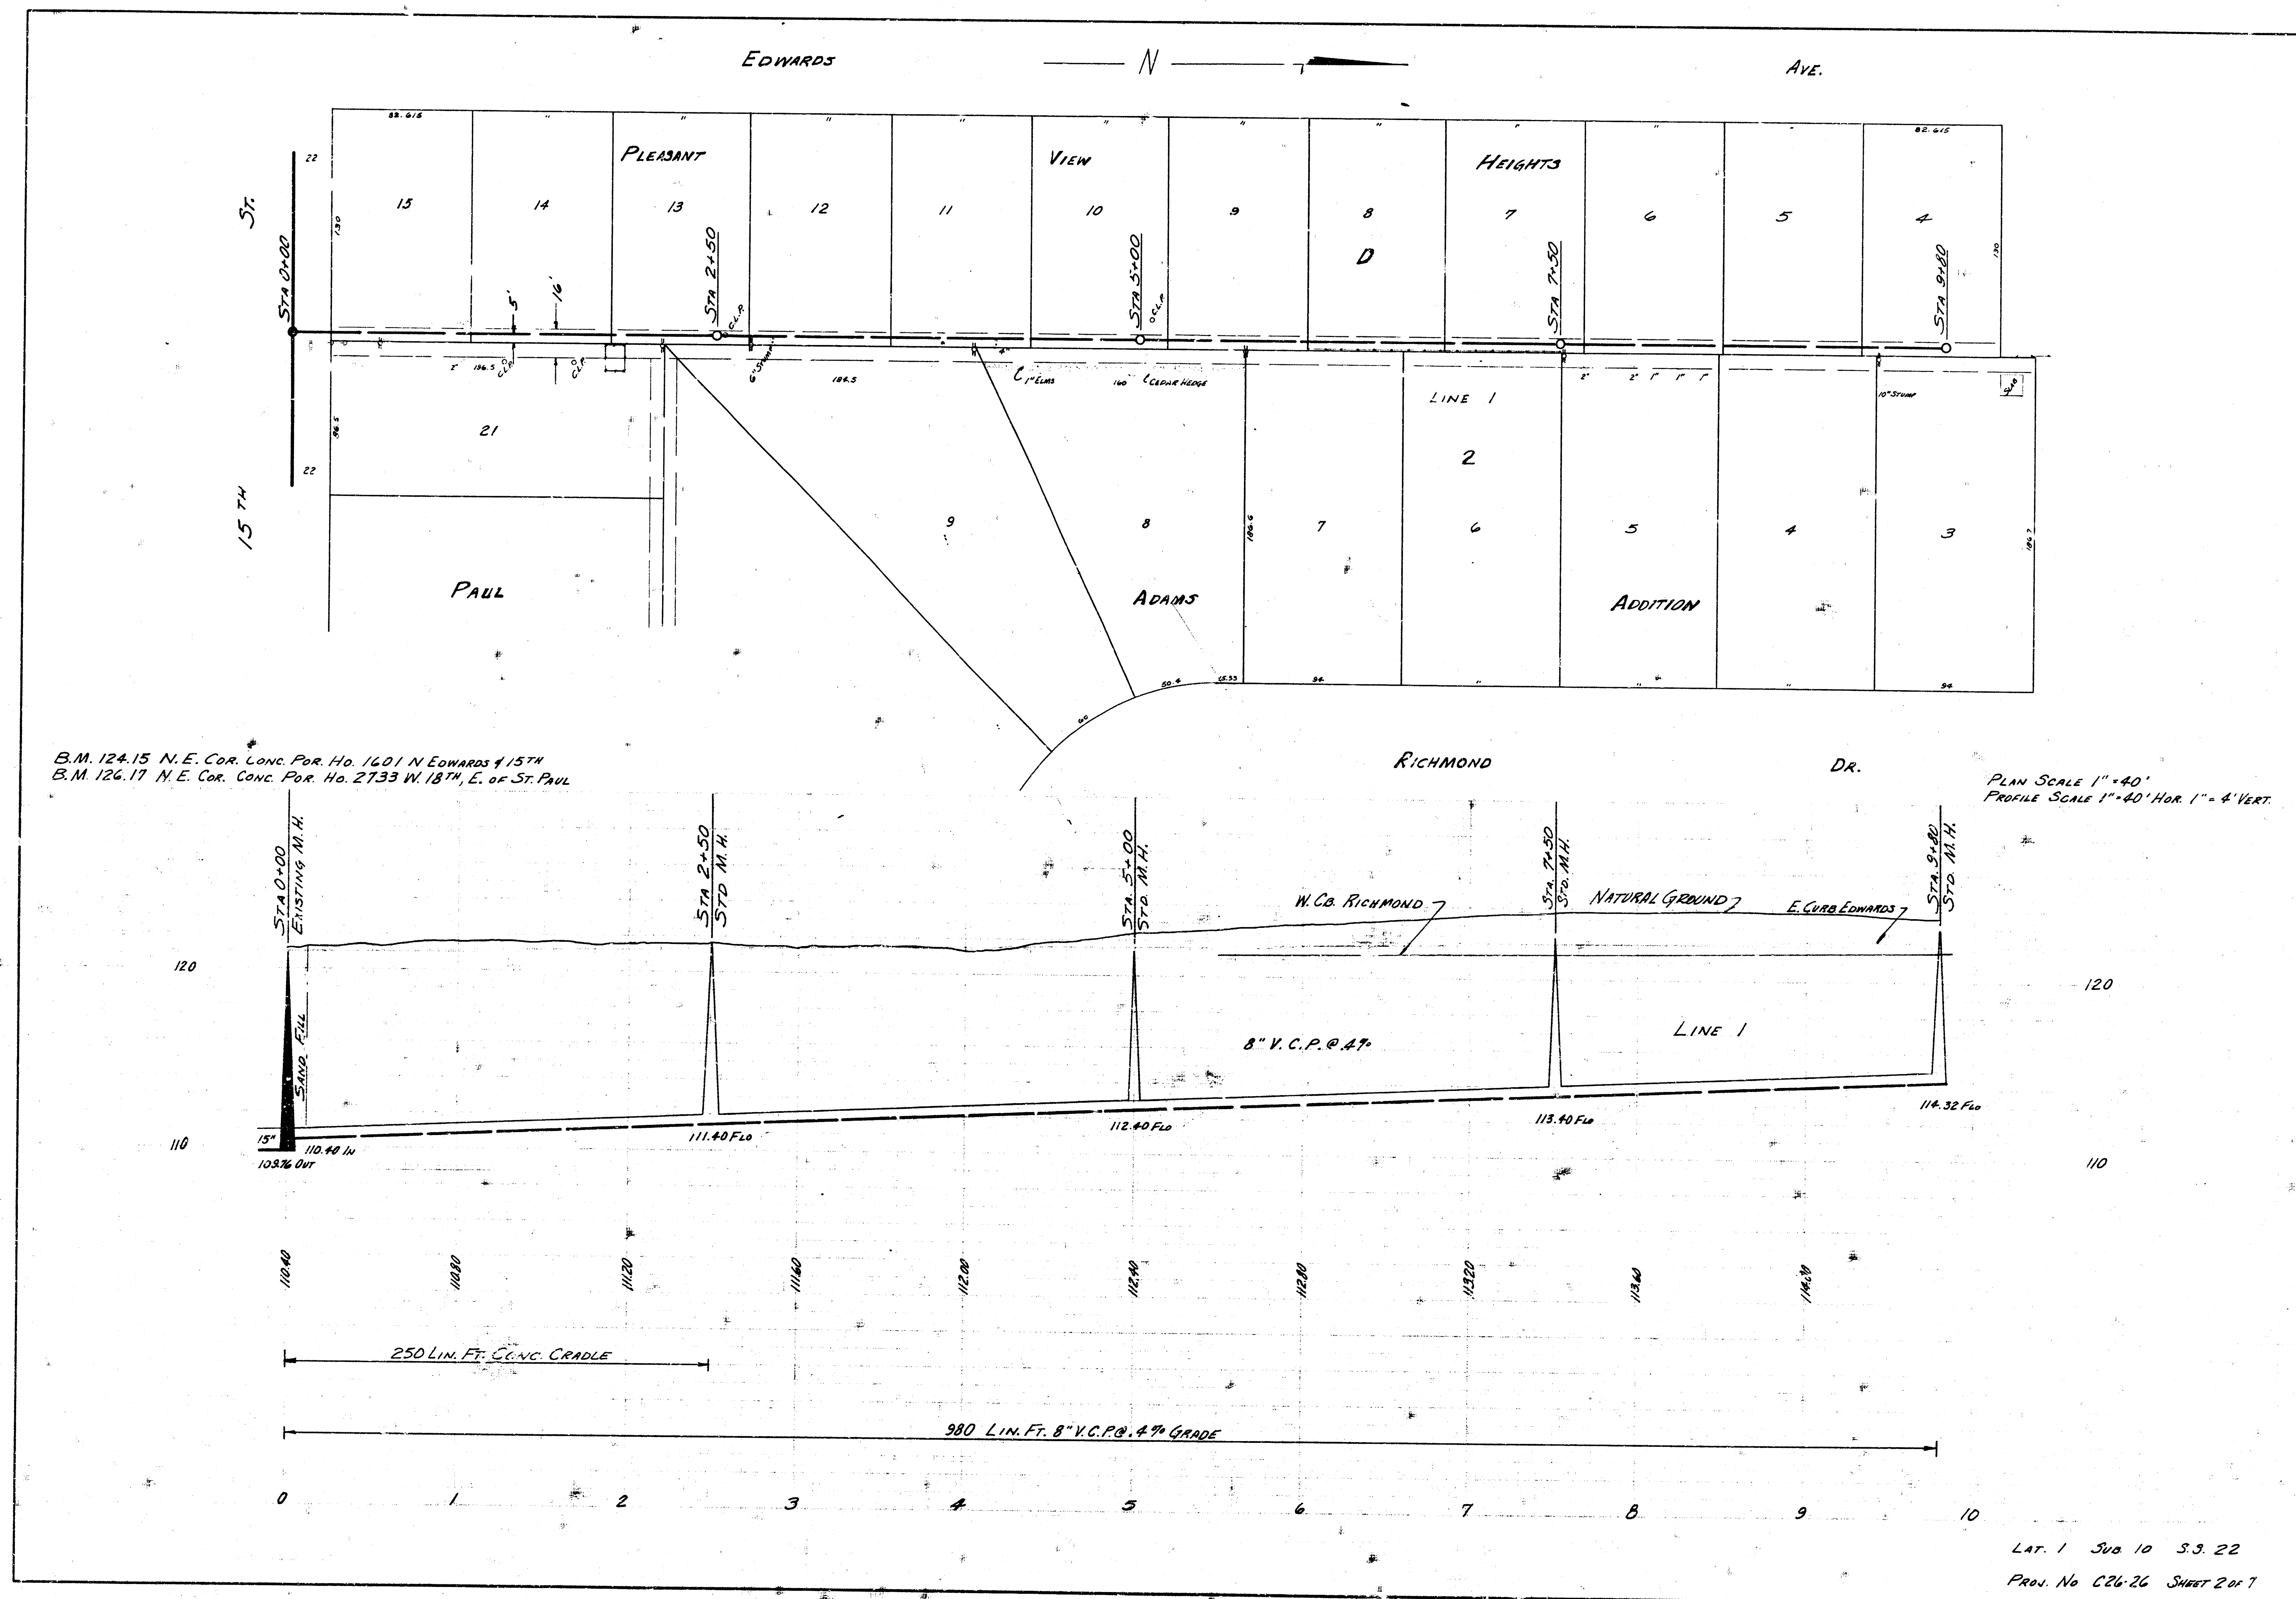



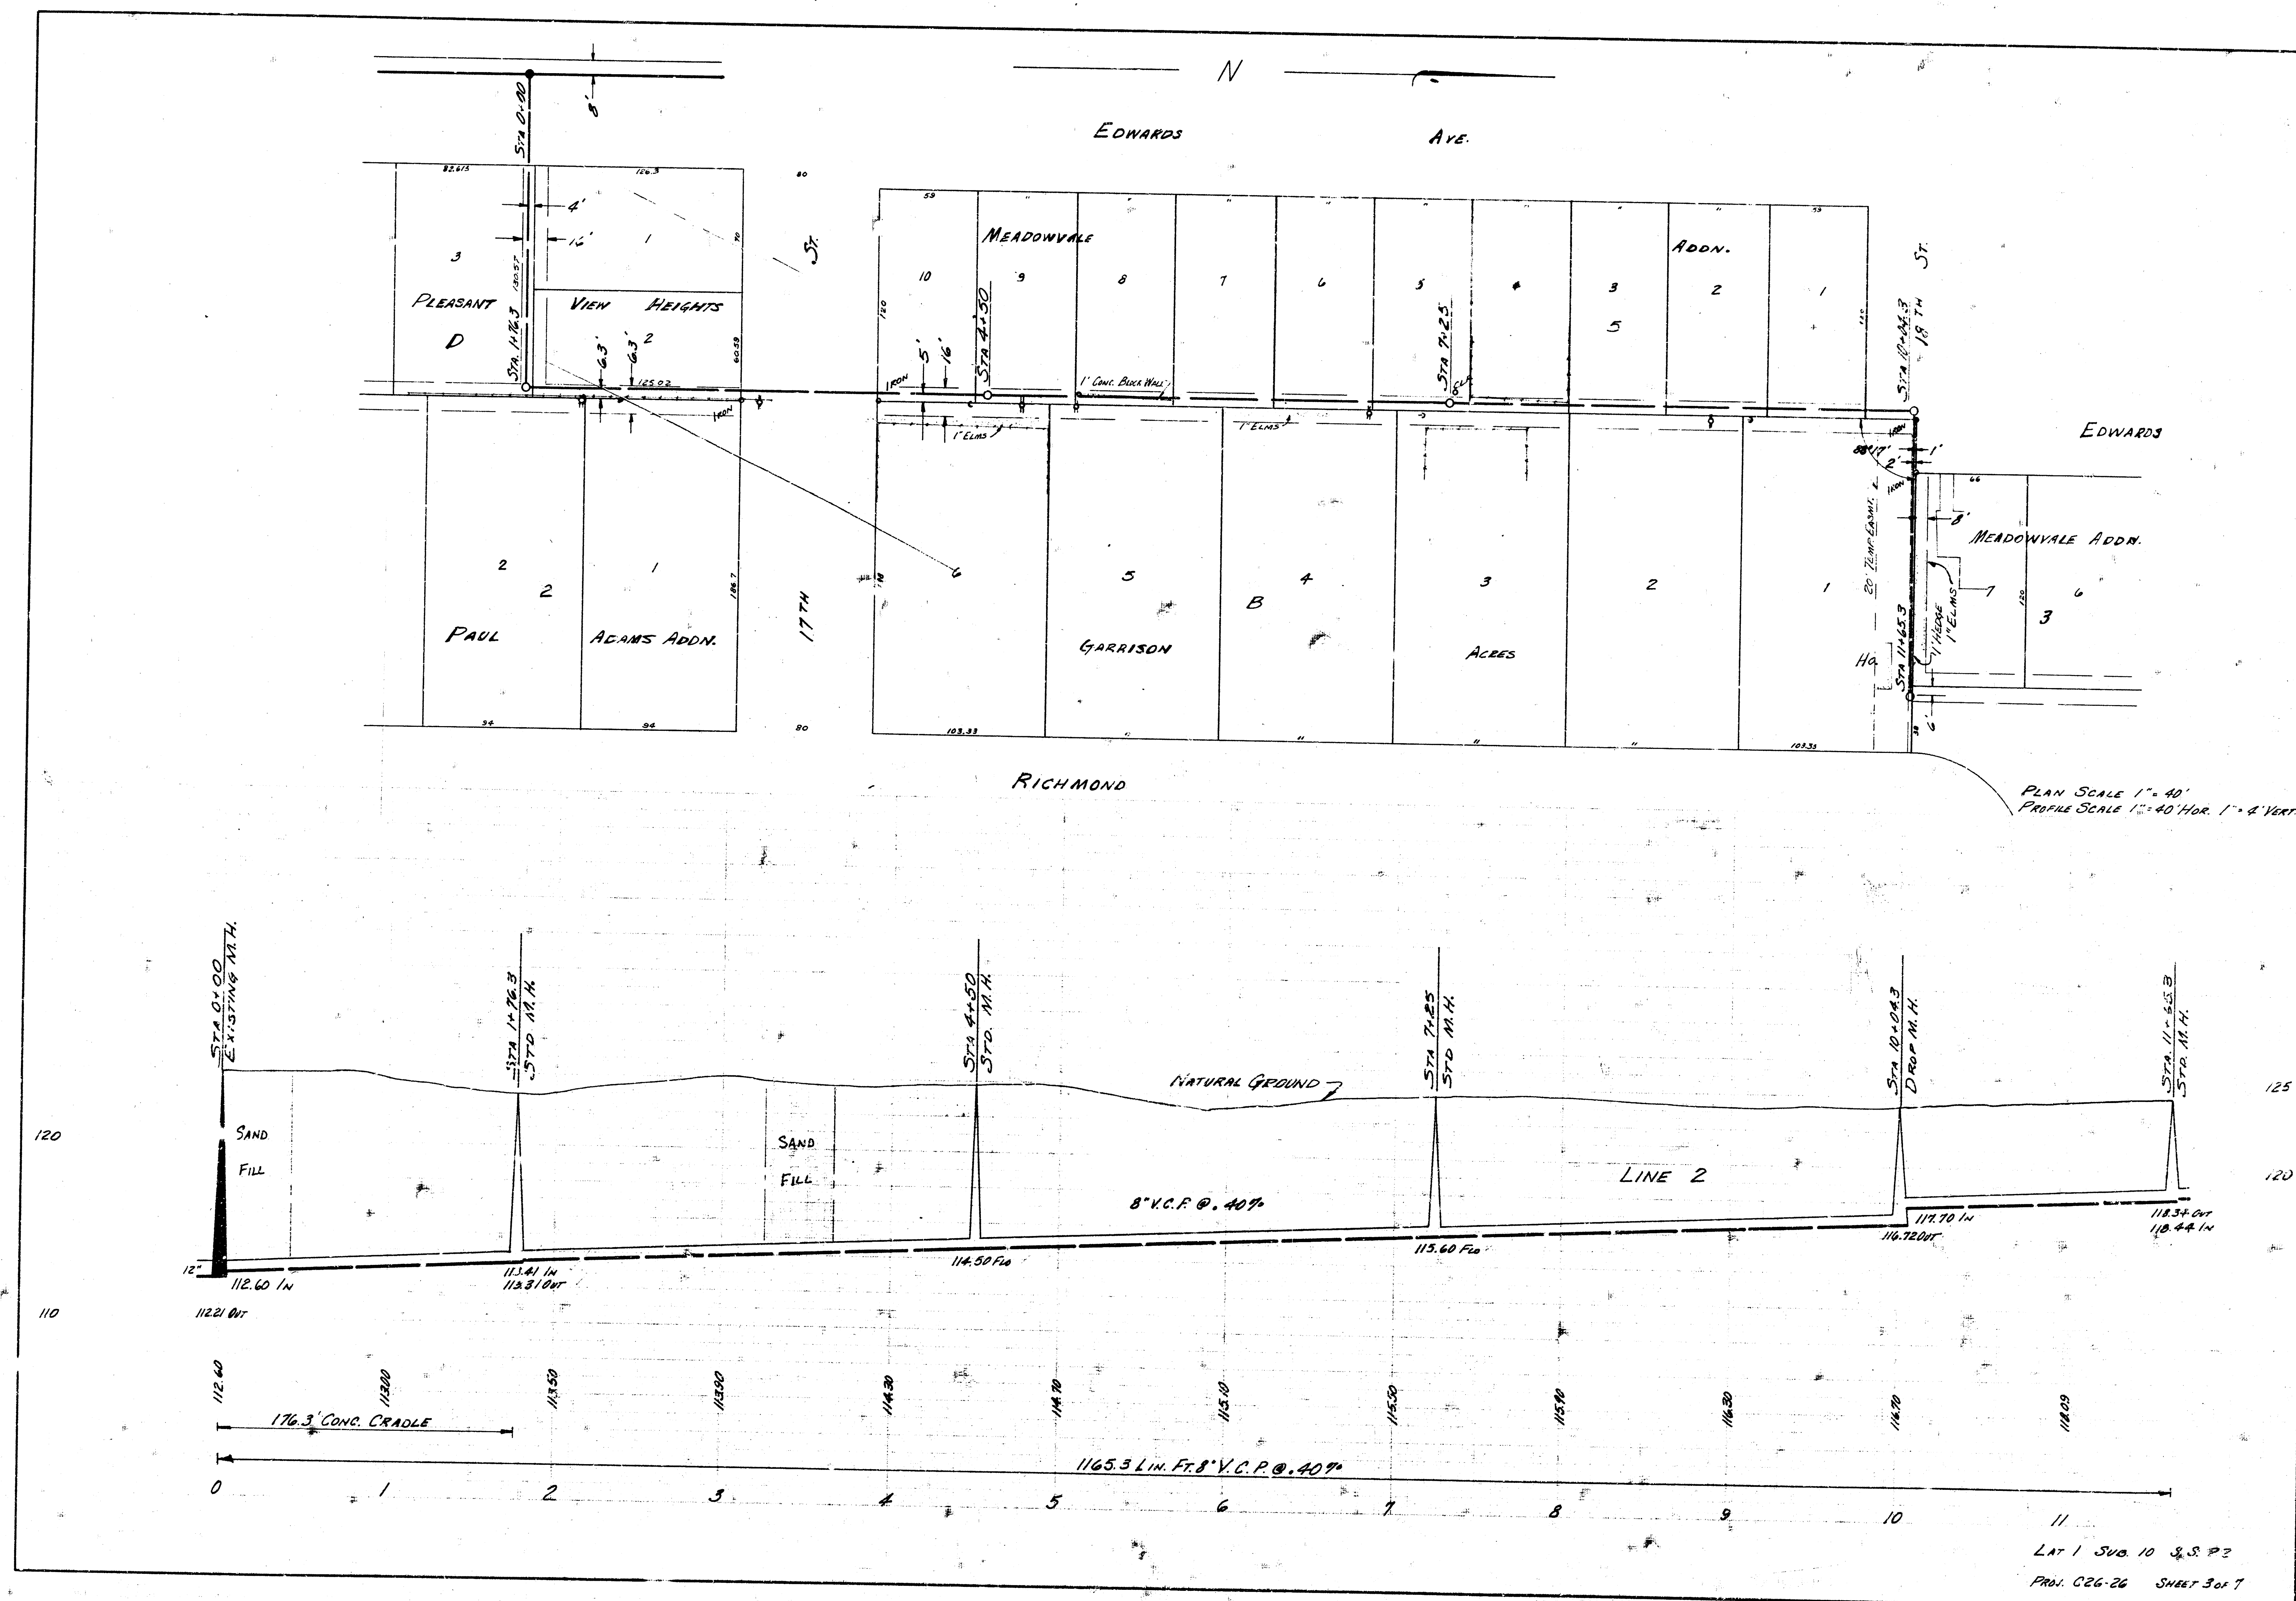


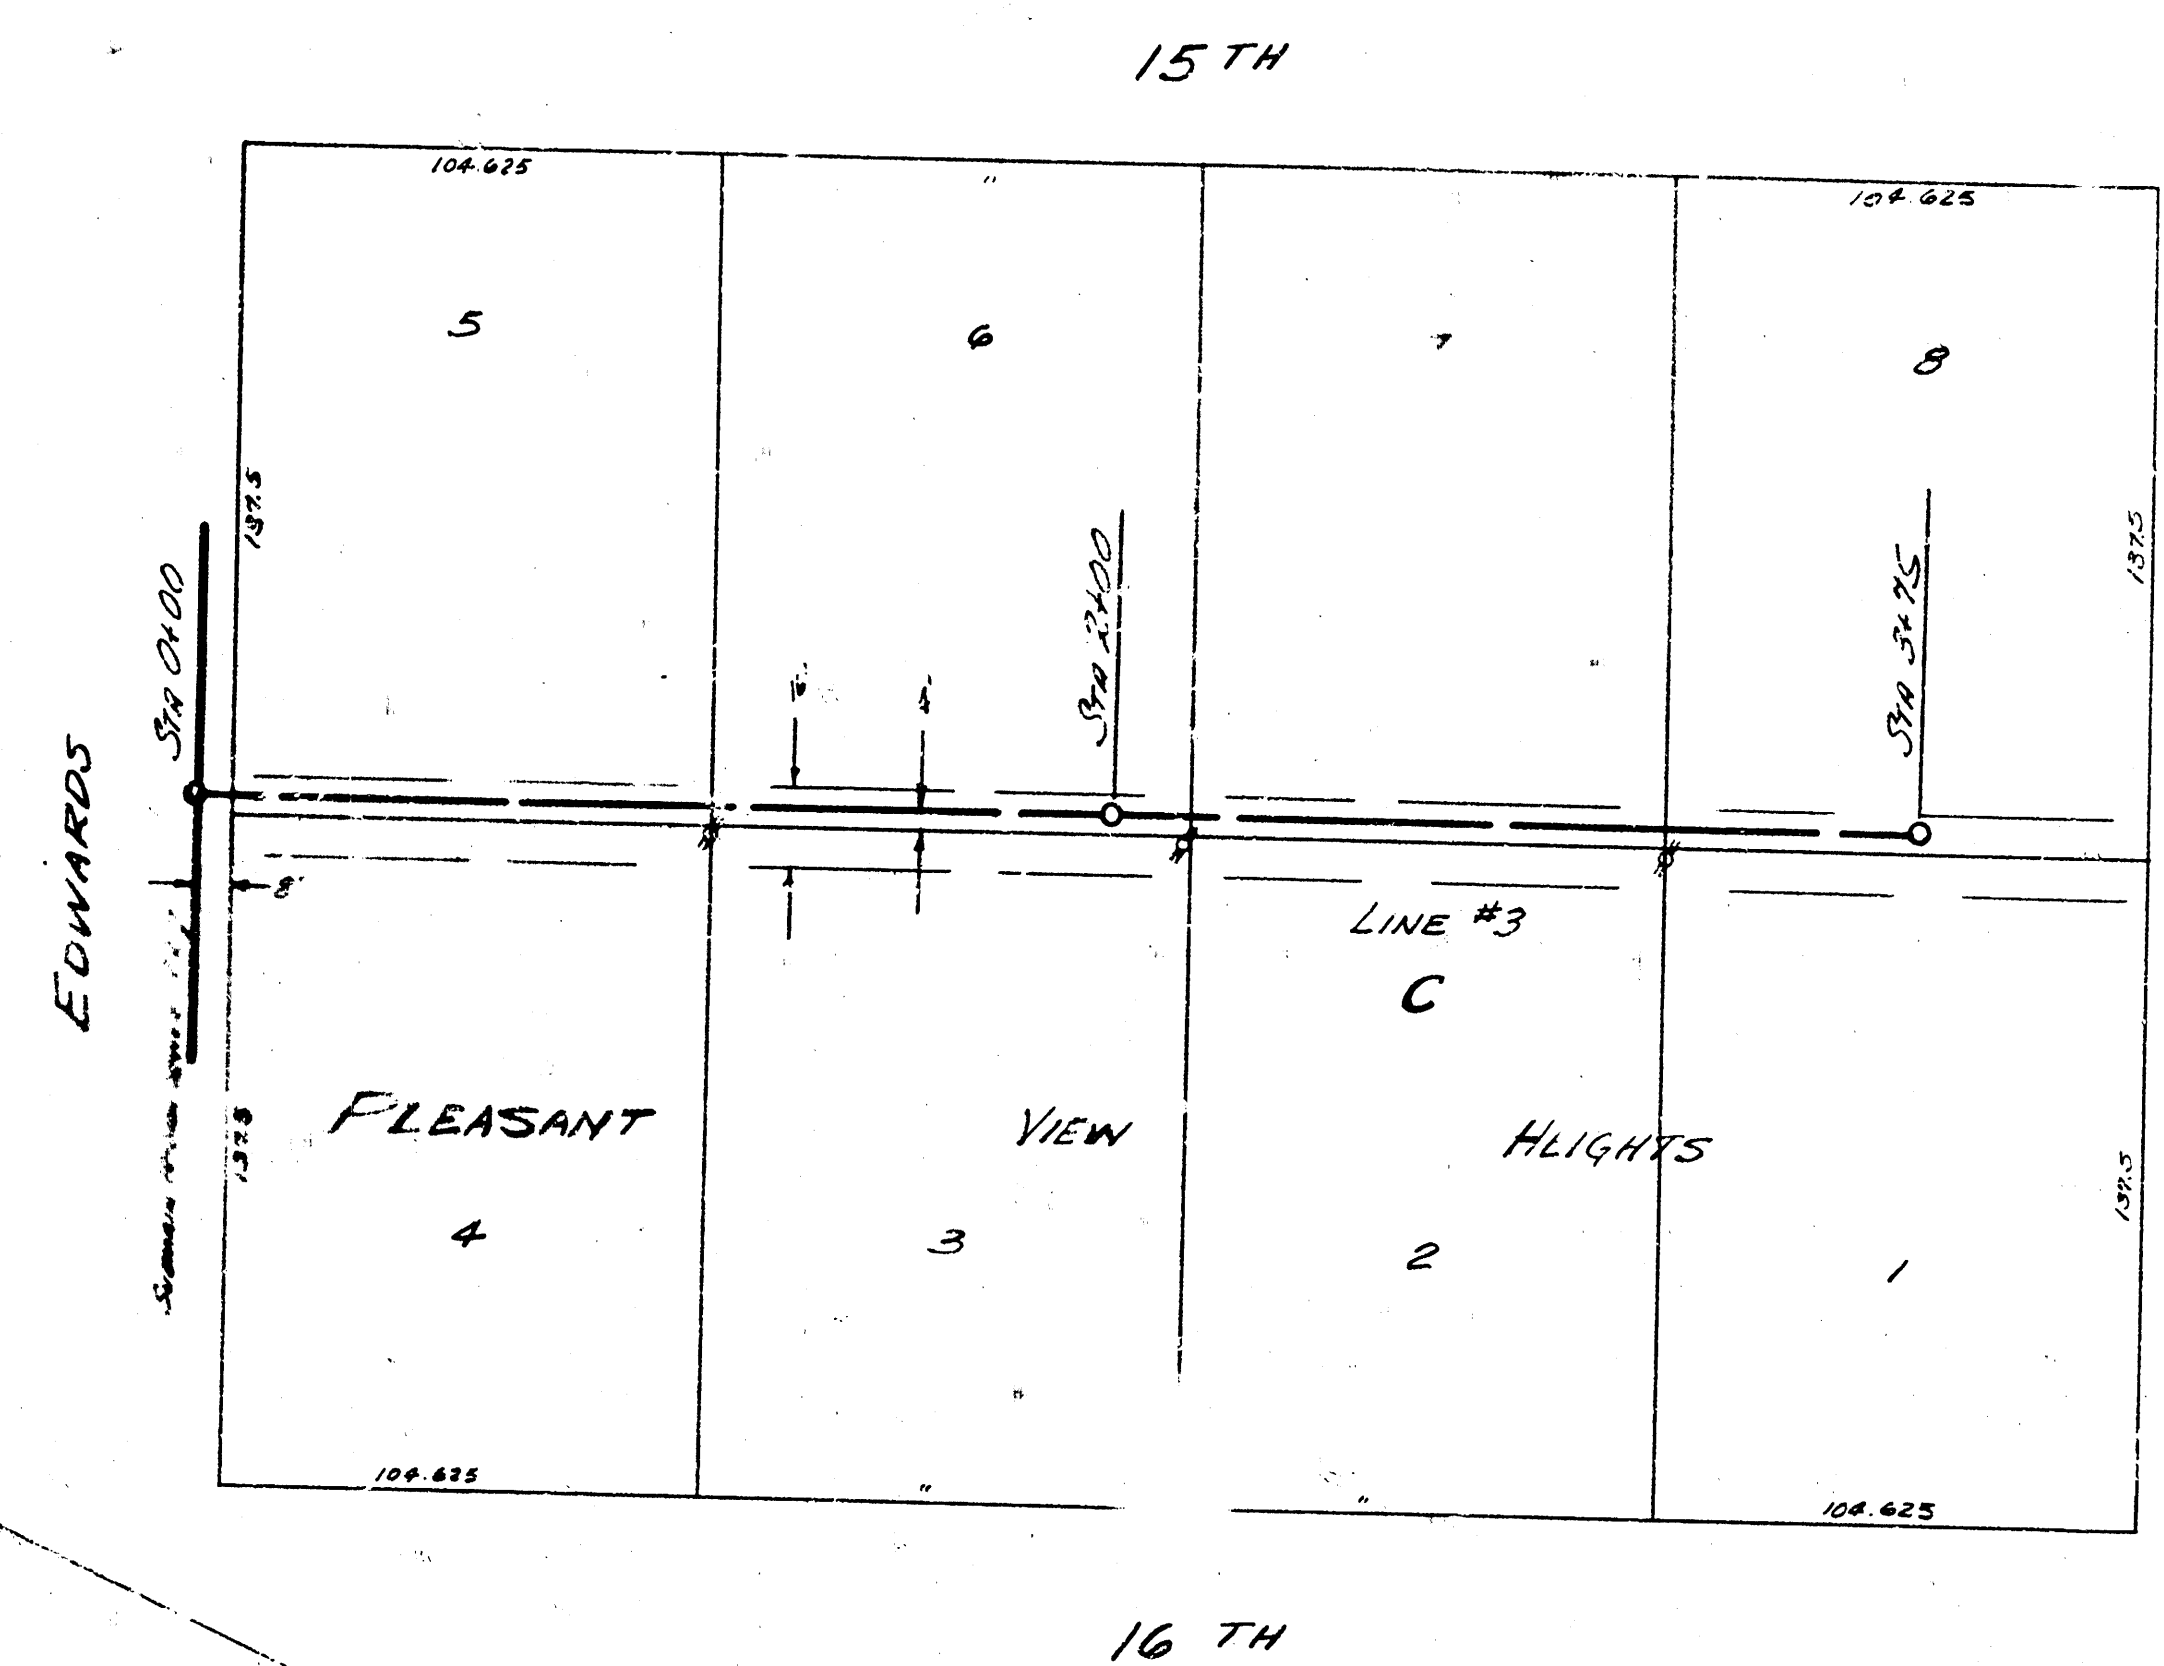

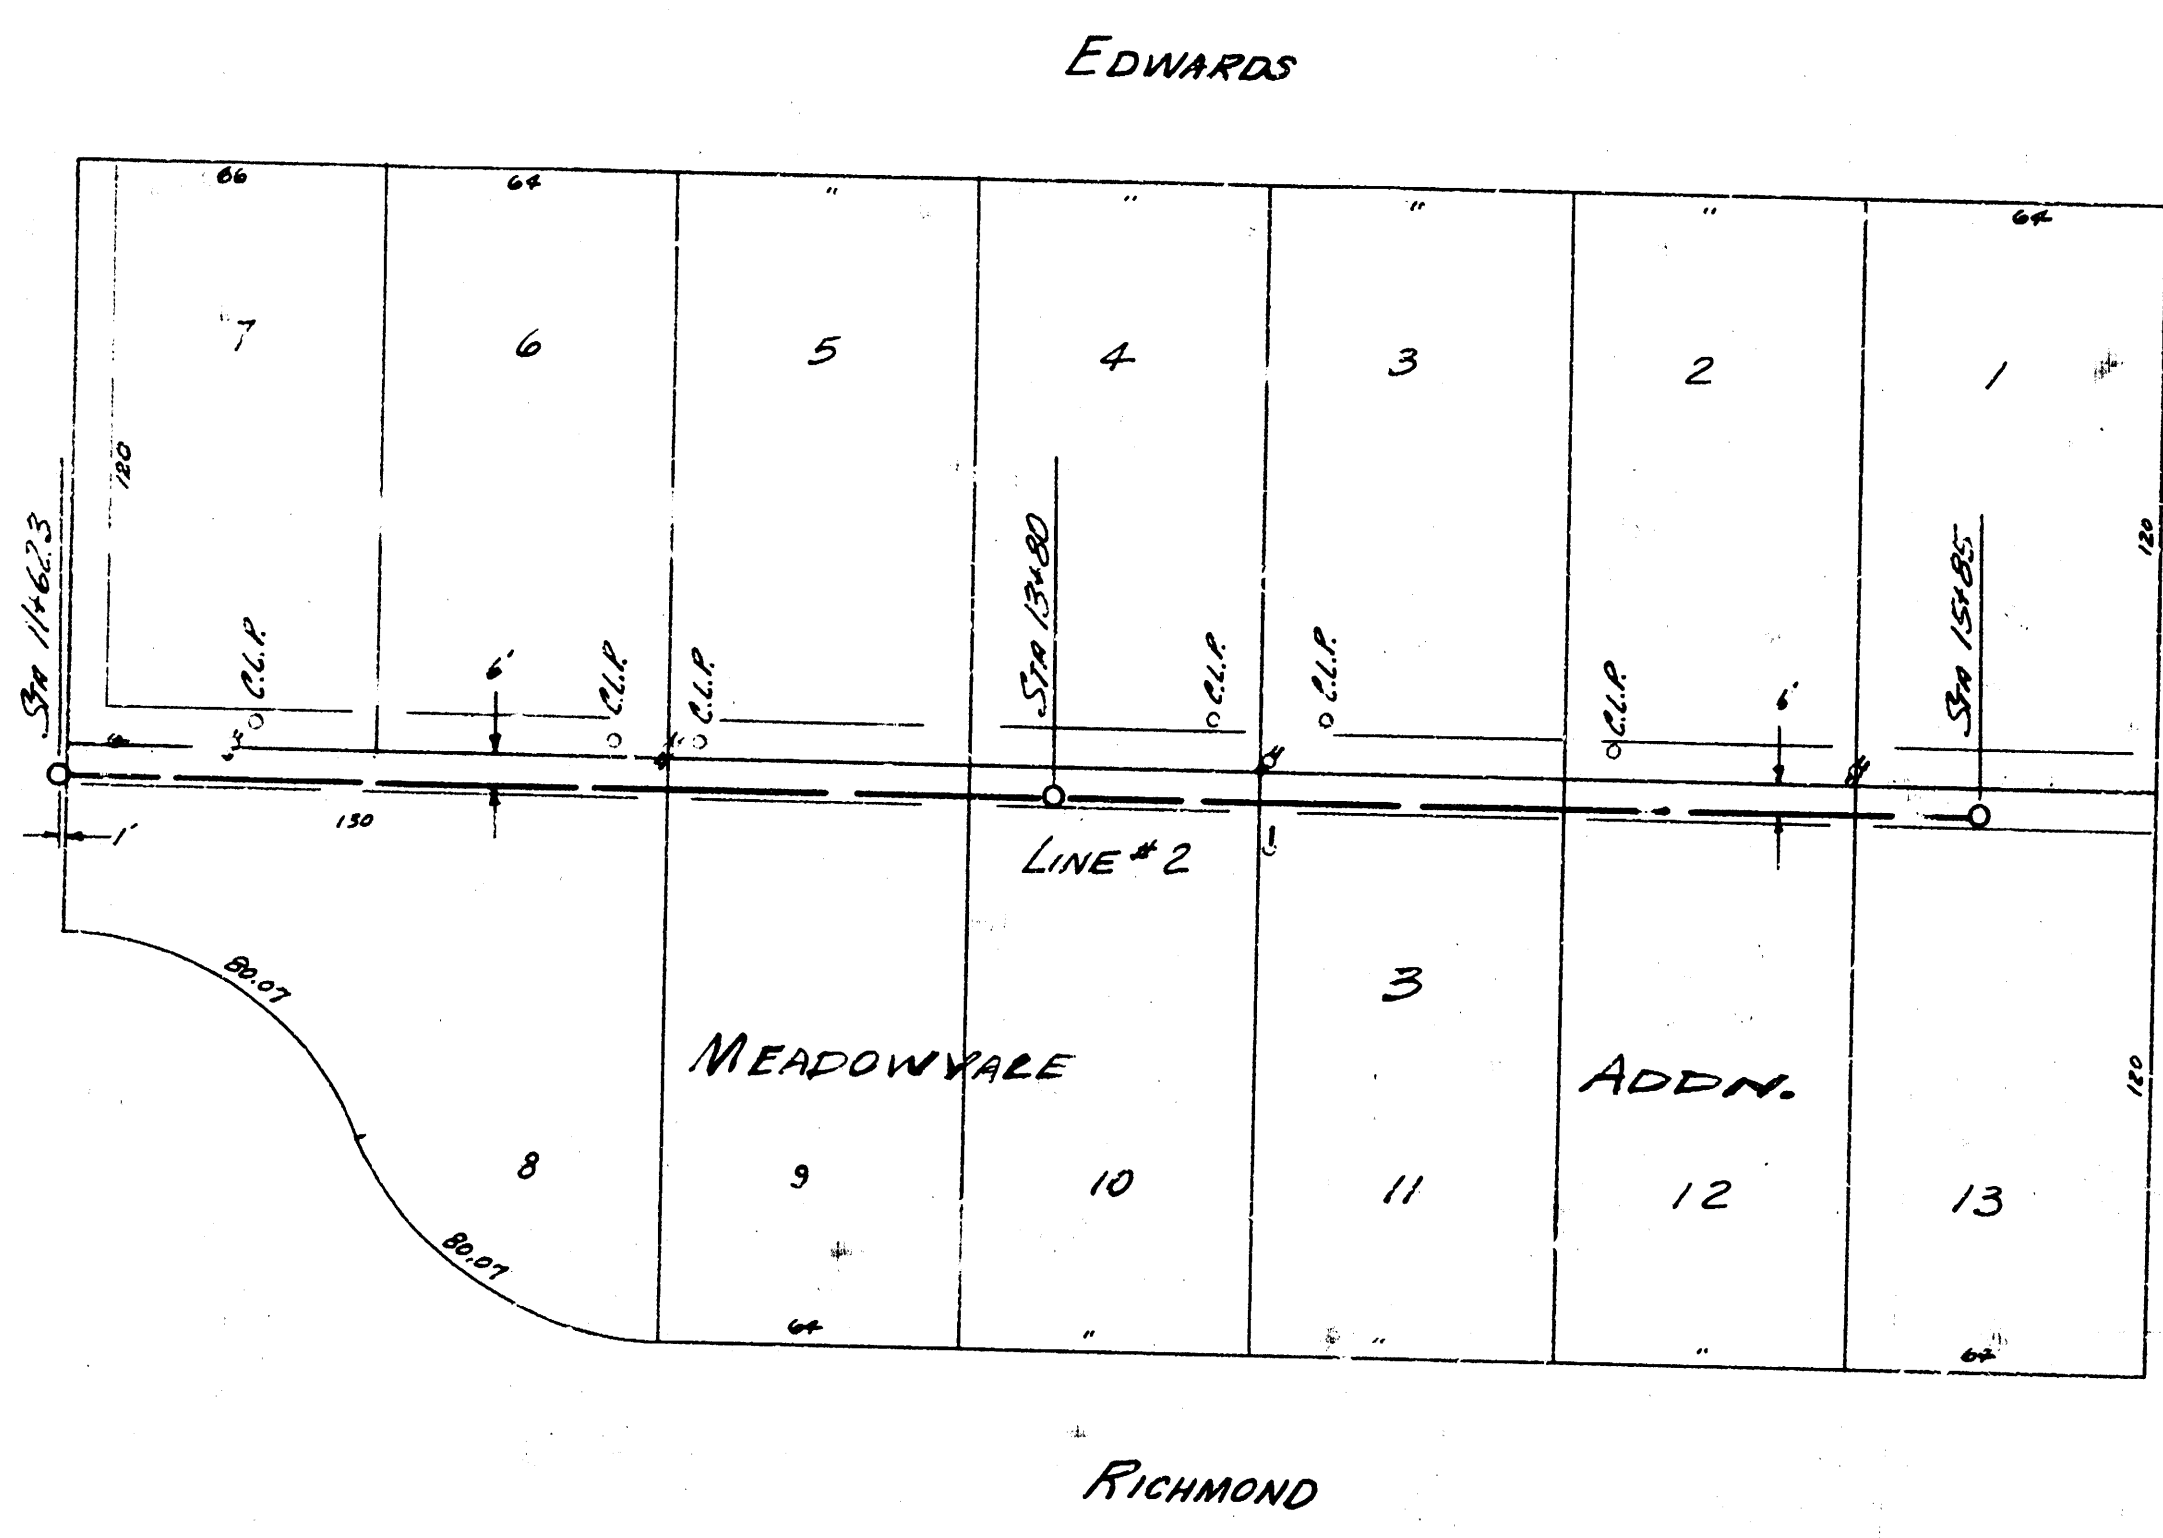





NOTE!
BOTH PLAN & PROFILE CONTINUED
FROM LINE 2 - STA 11+62.3 ON
SHEET 3

PLAN SCALE 1"=40'
PROFILE SCALE 1"=40' HOR 1"=4' VERT.

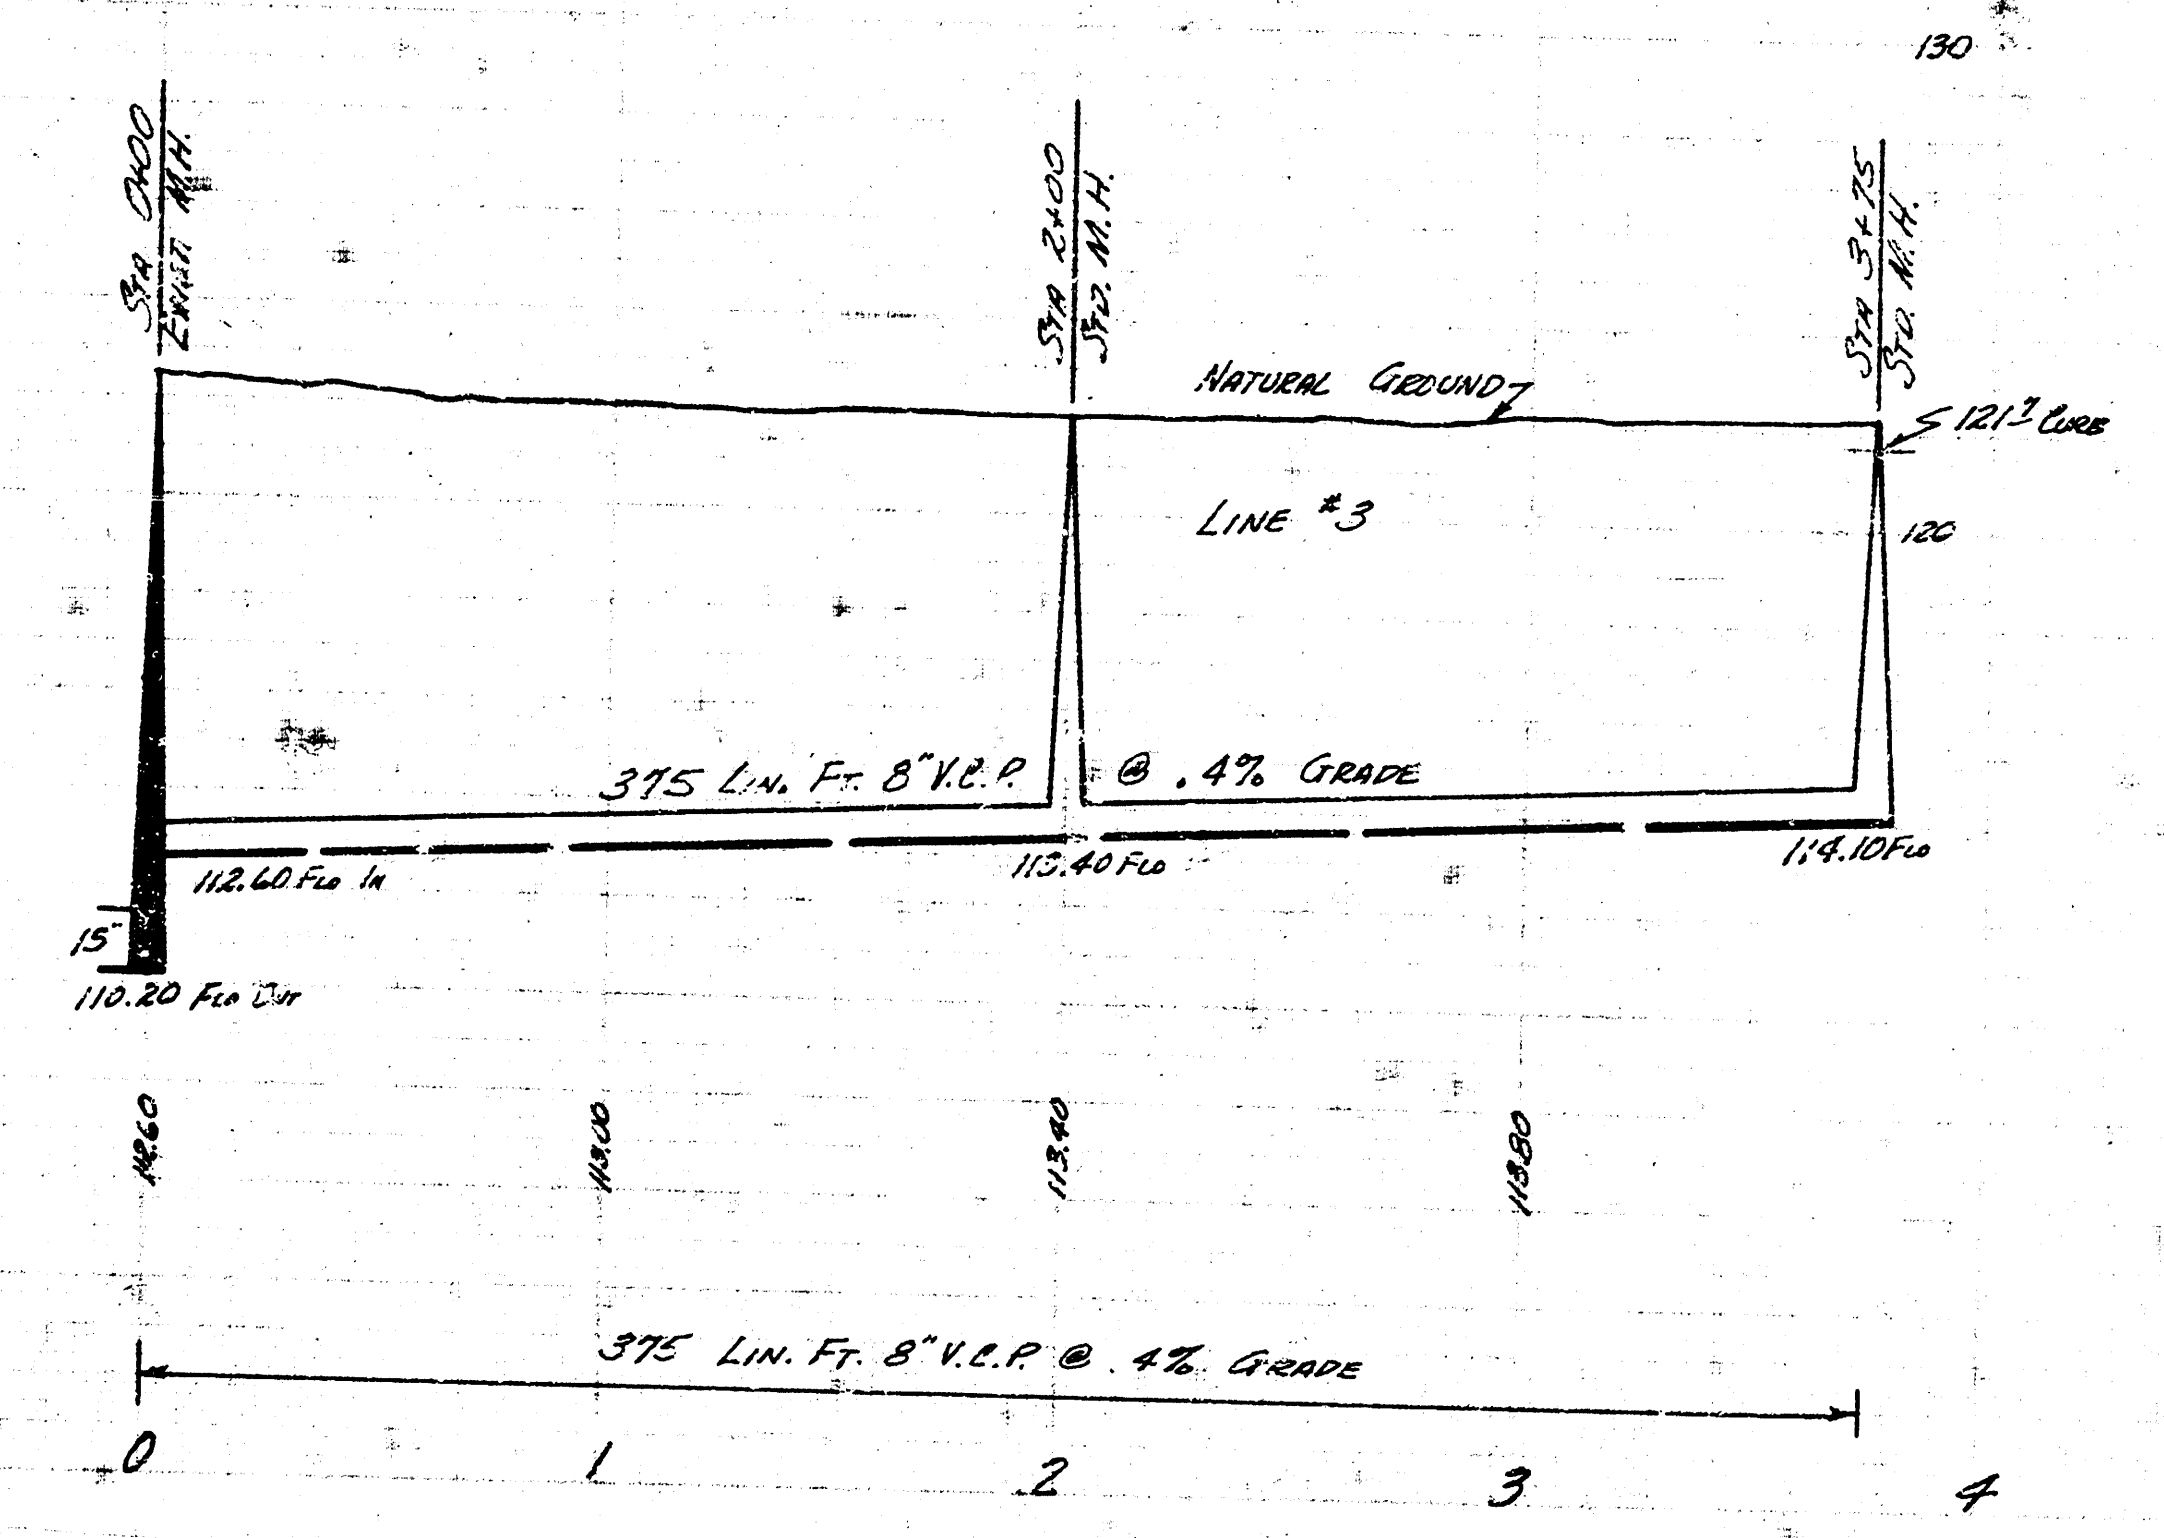
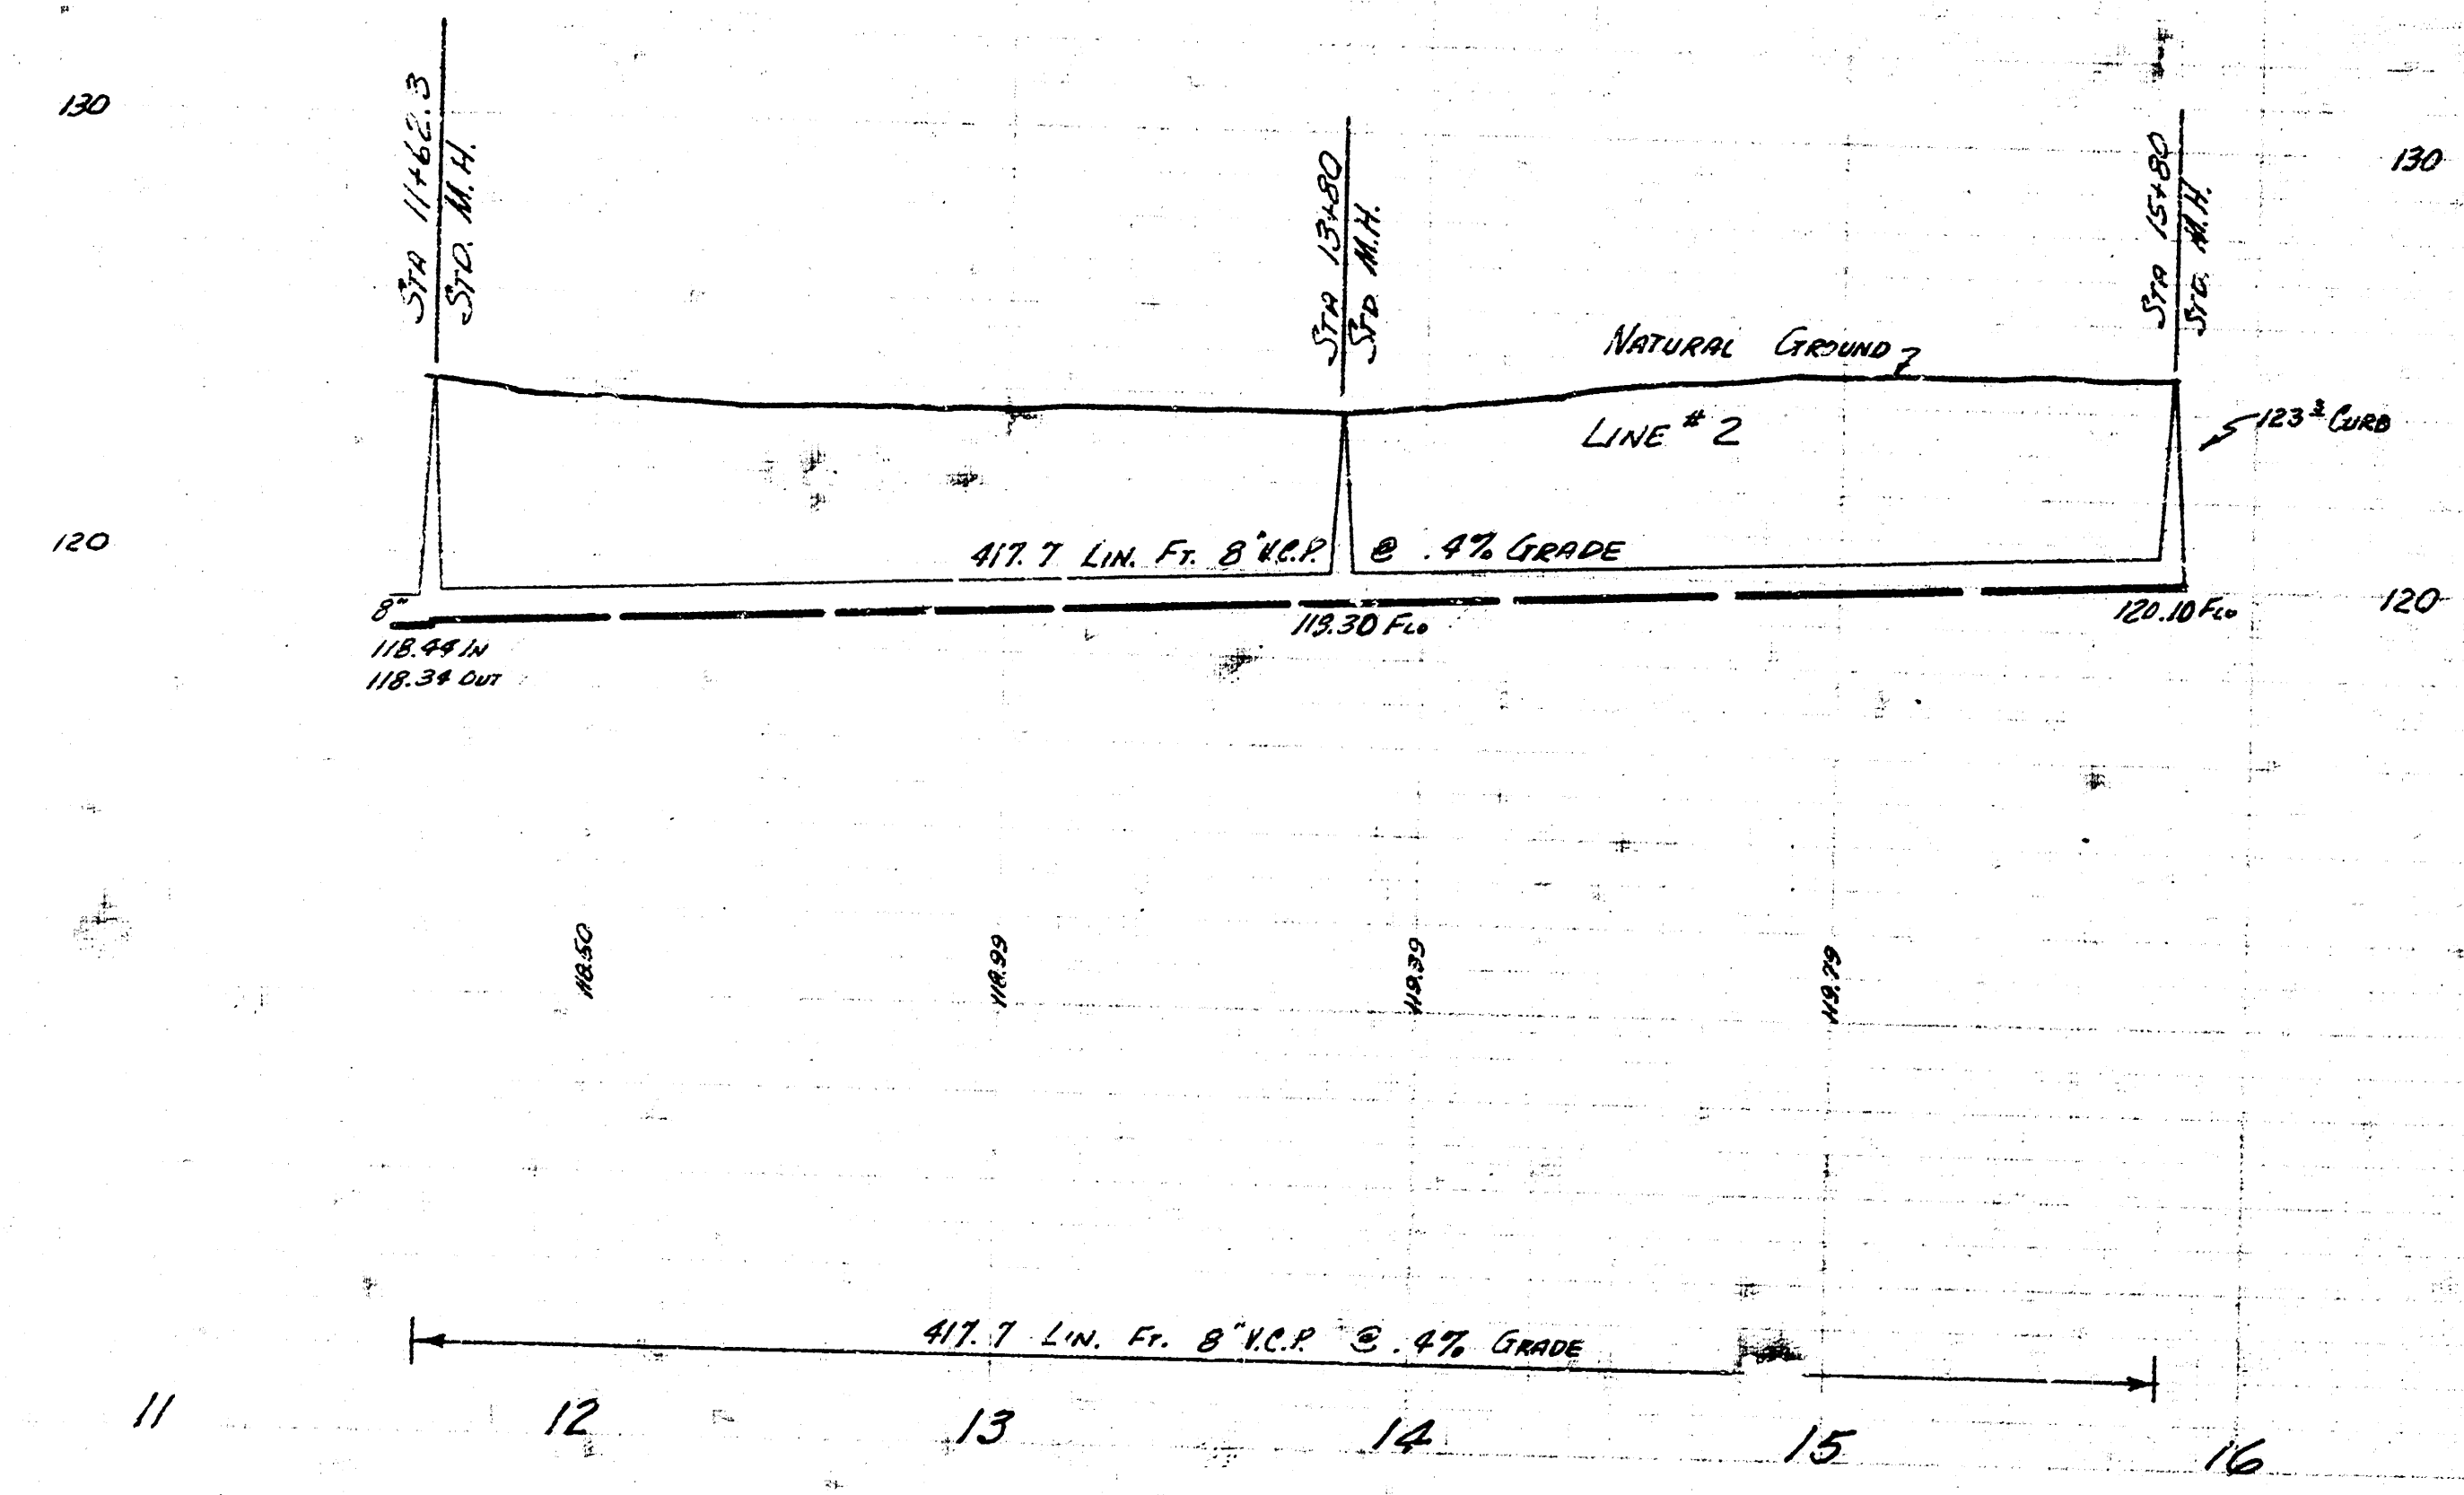


LAT. 1 SUB. 10 S.S. 22
PROJ. C26-26 SH. 4 OF 7

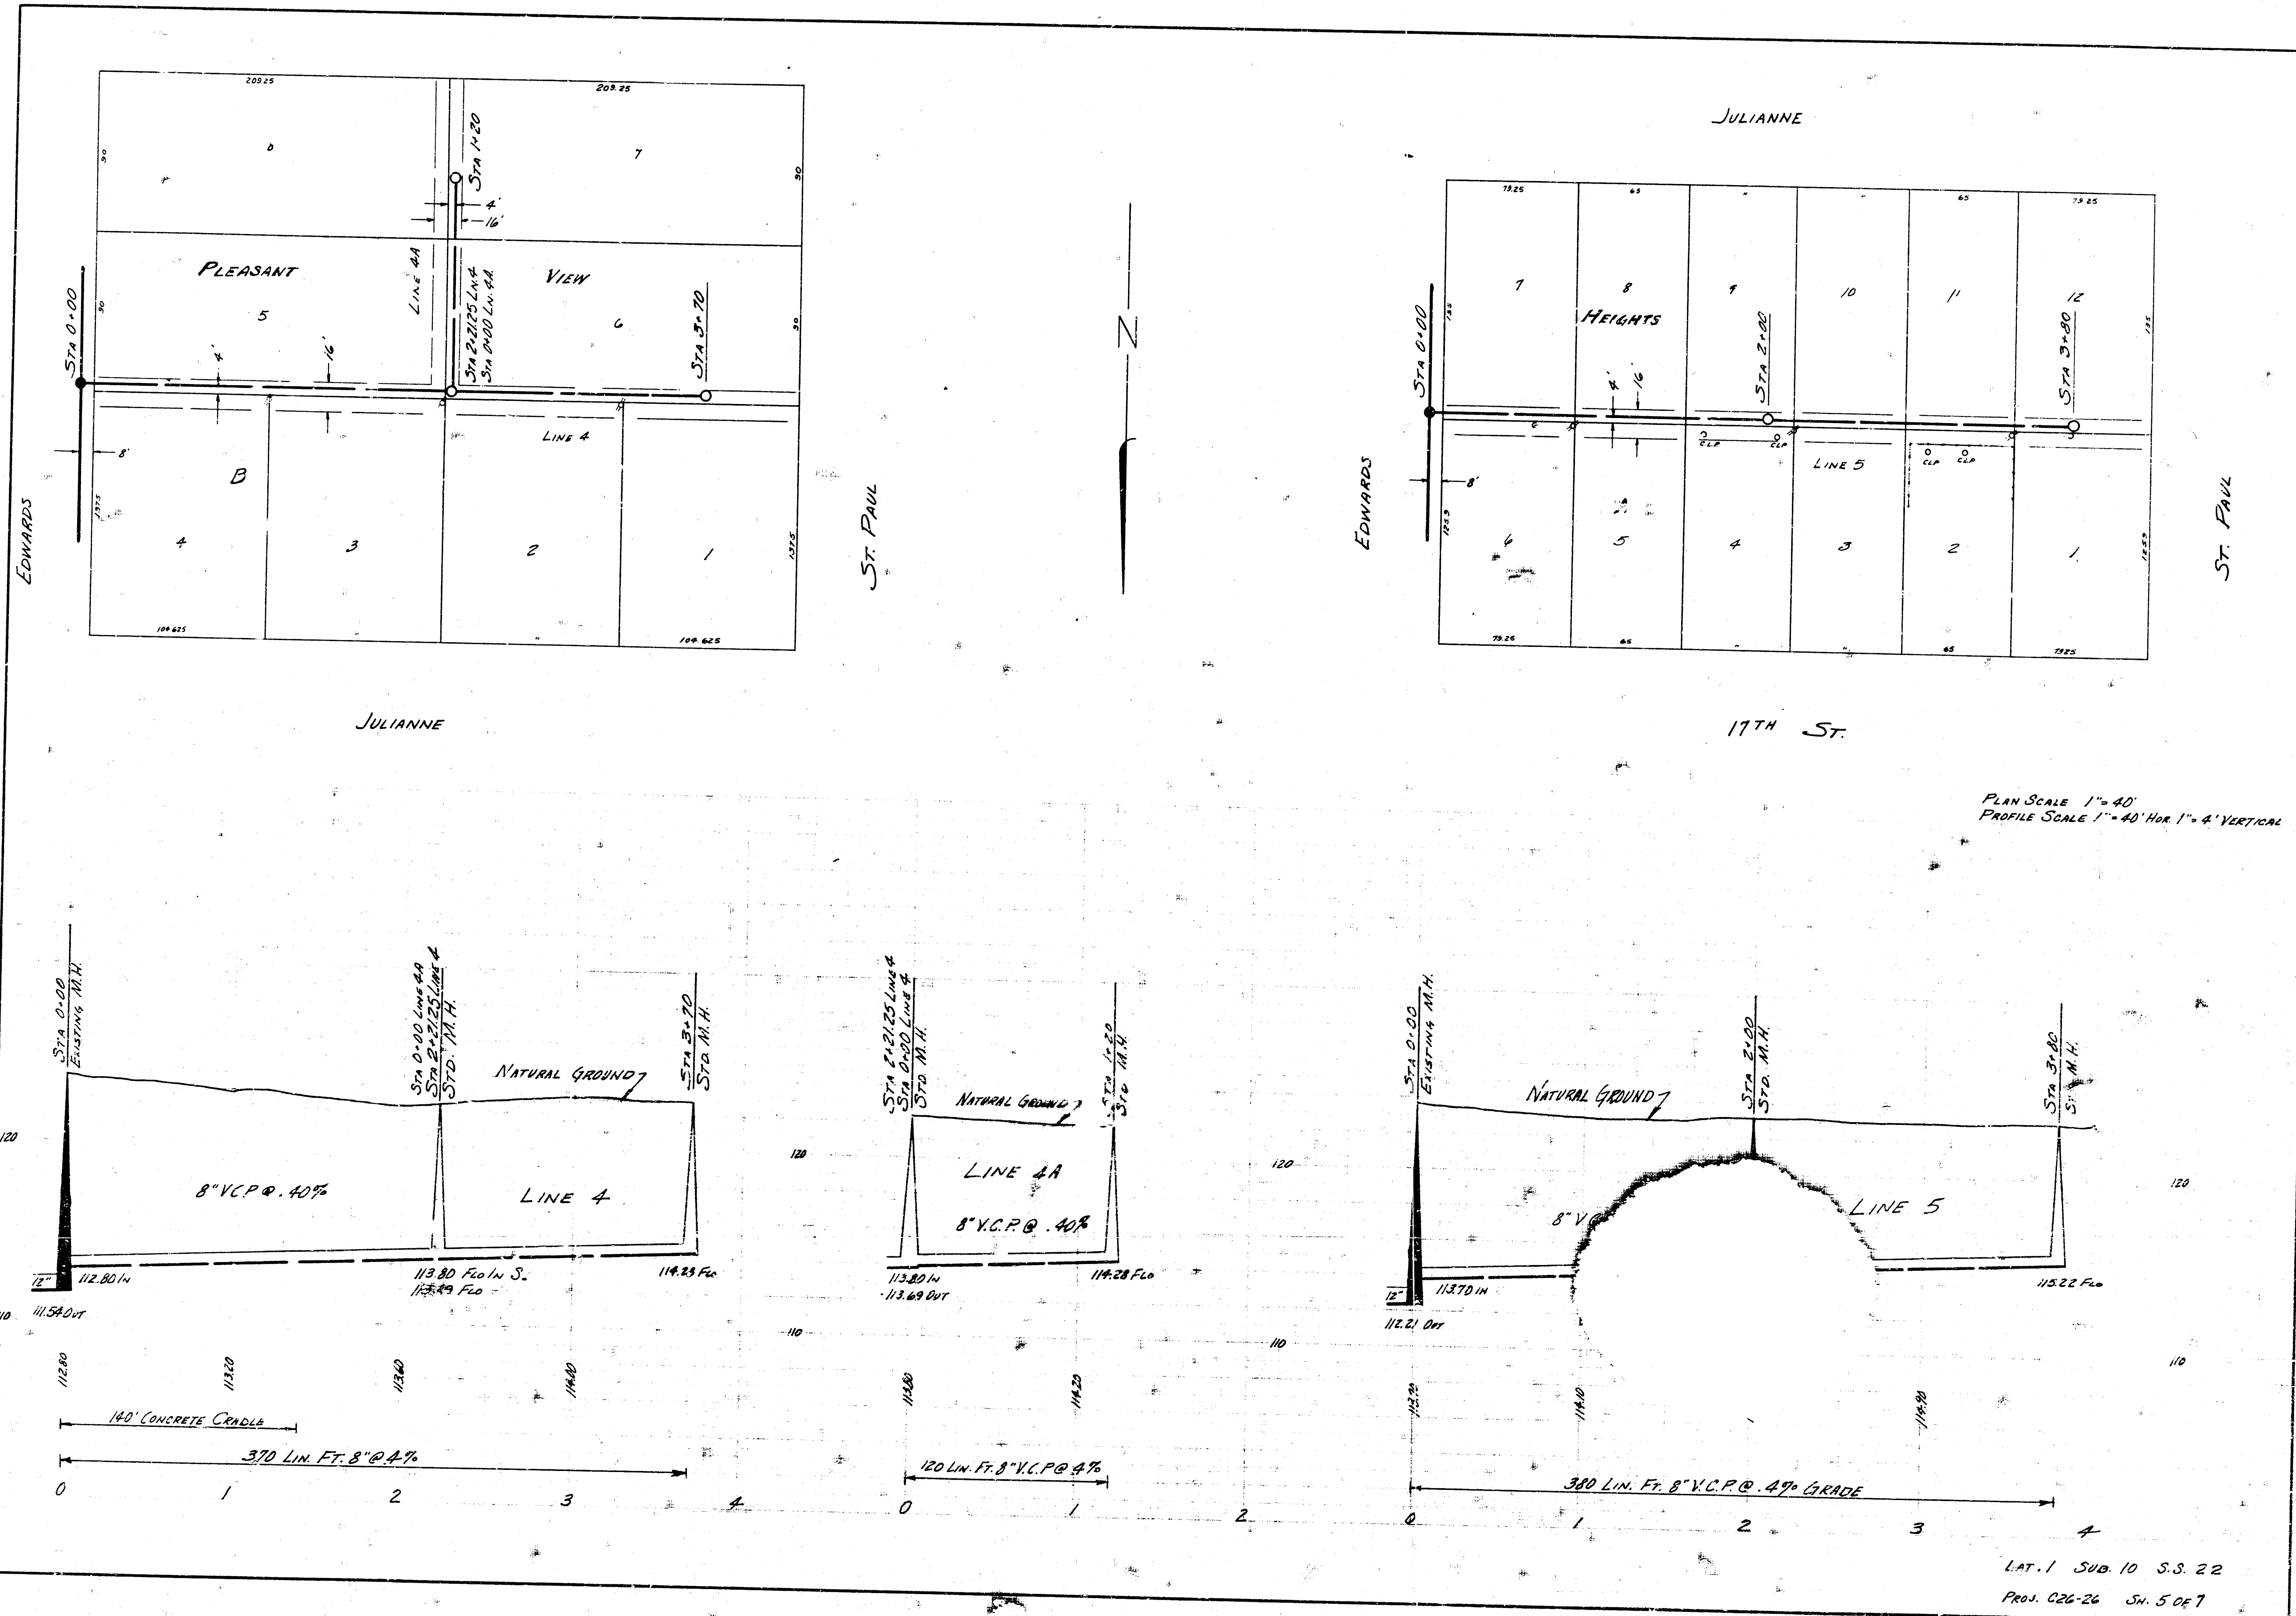

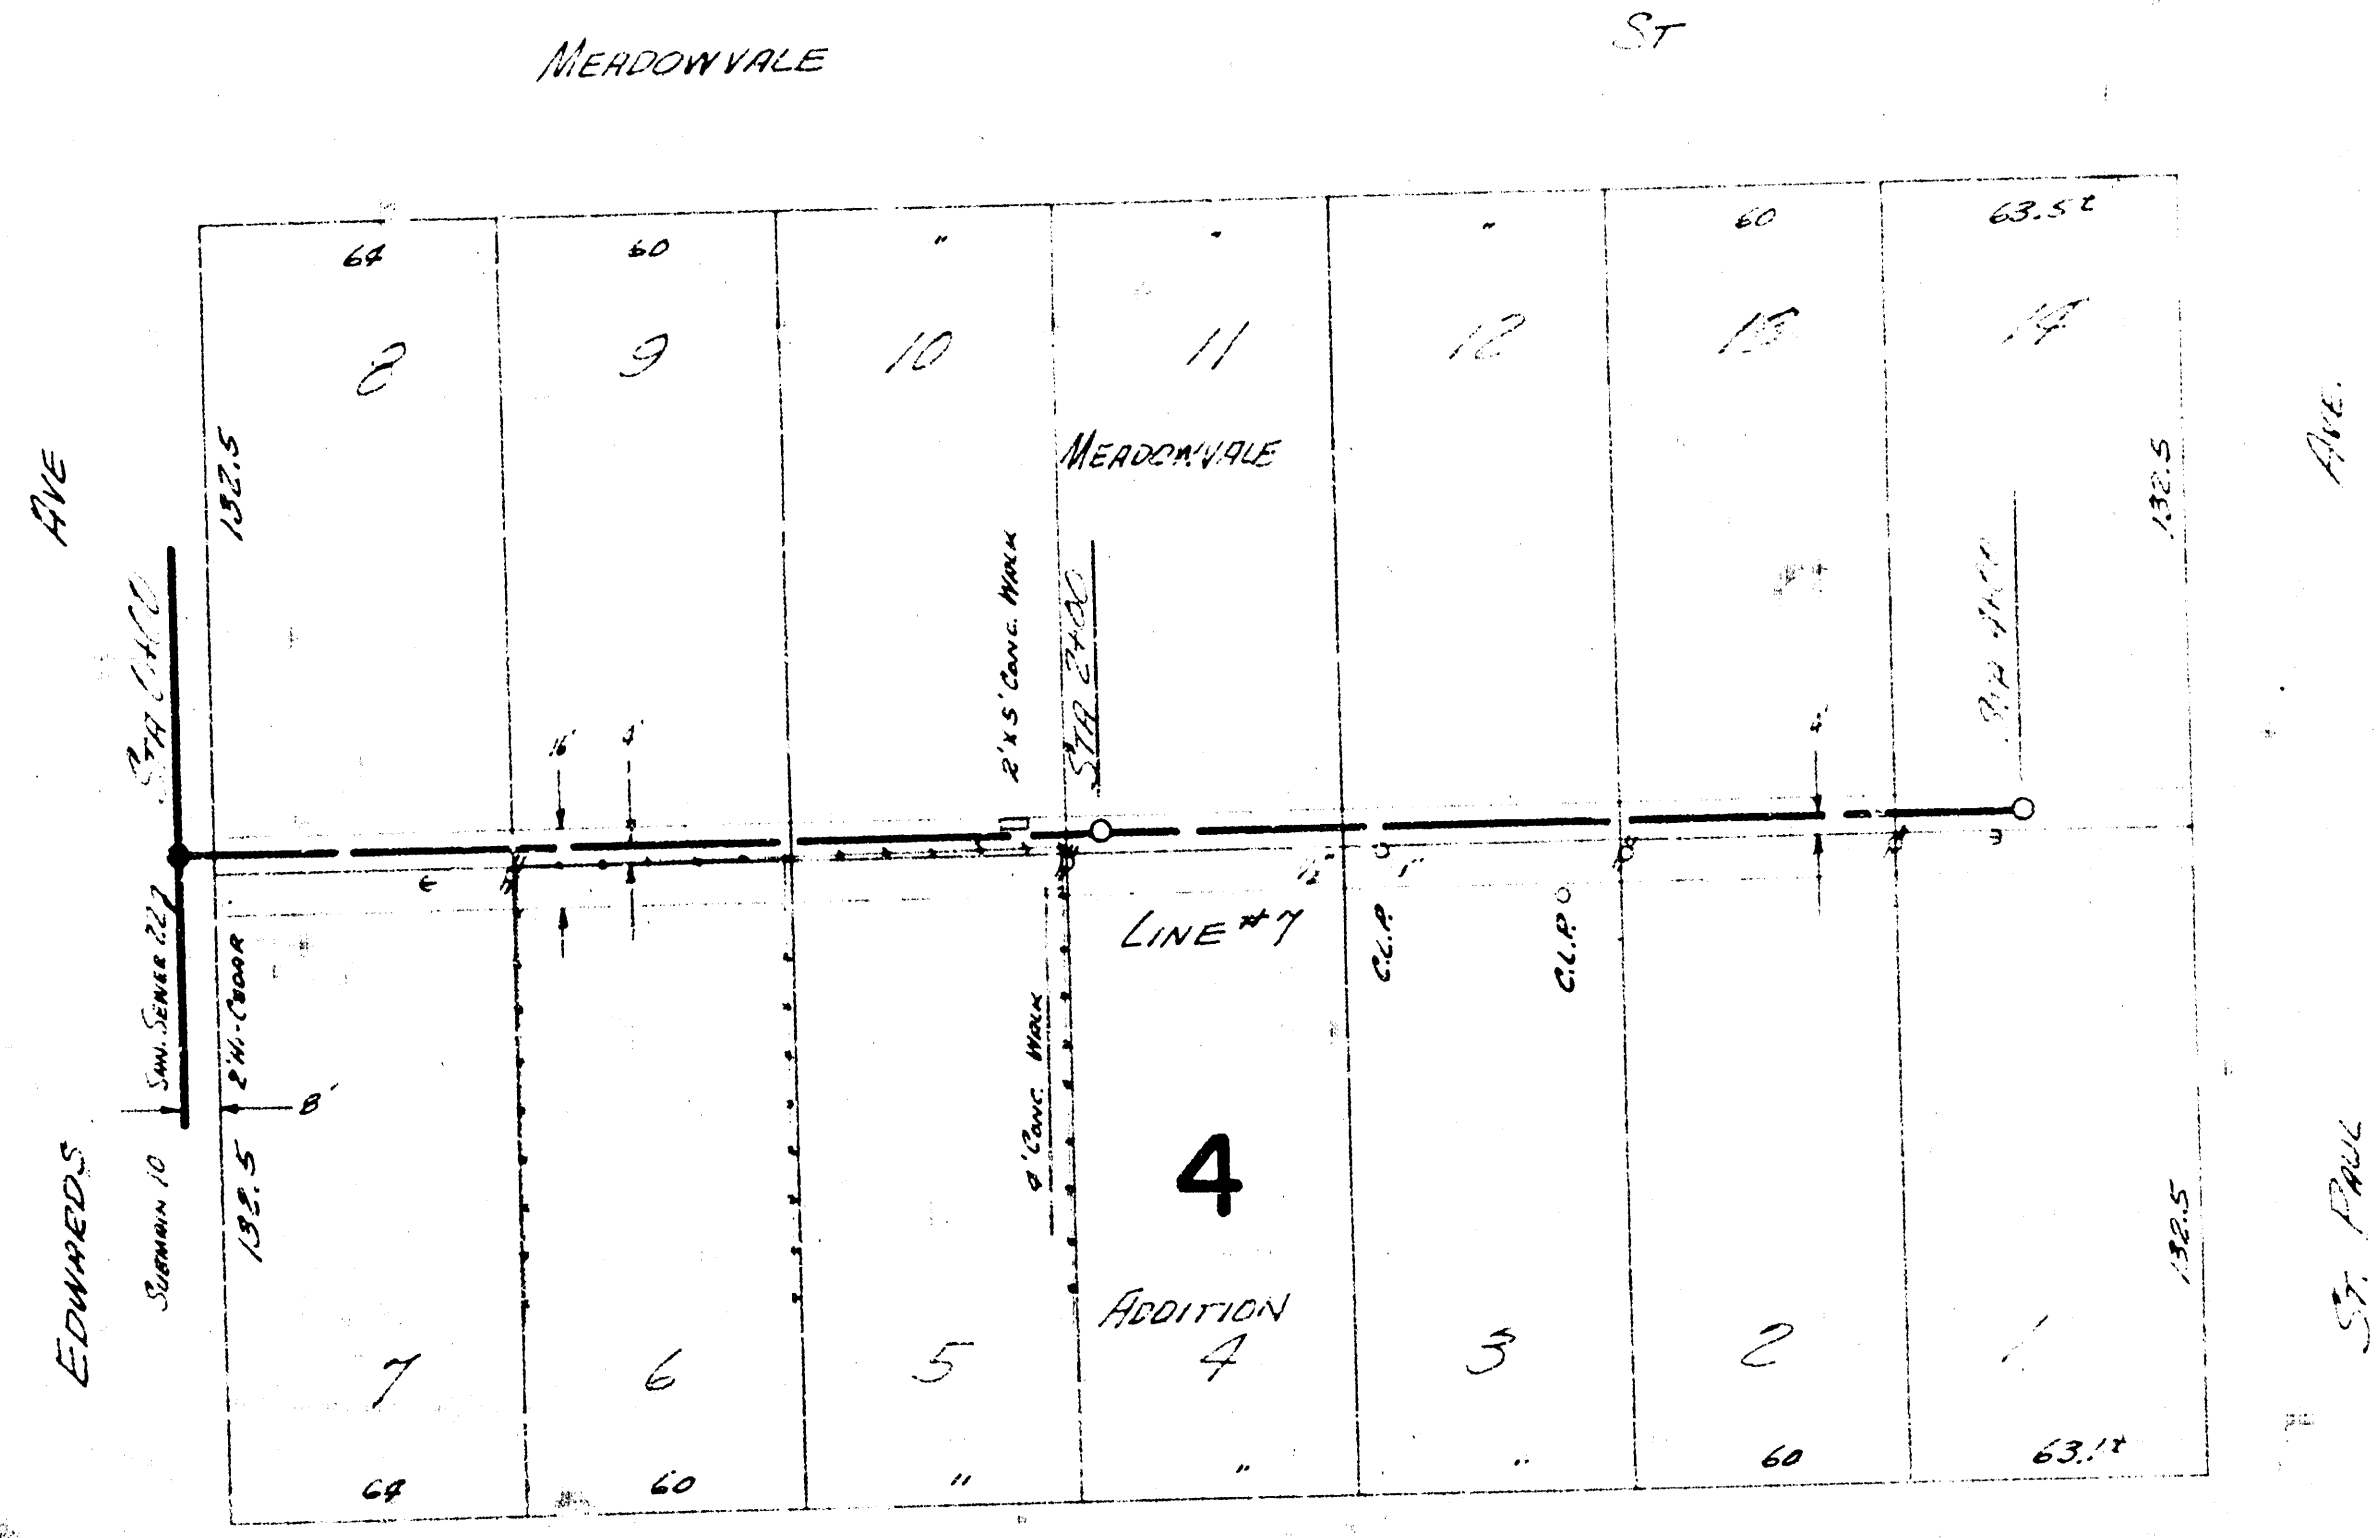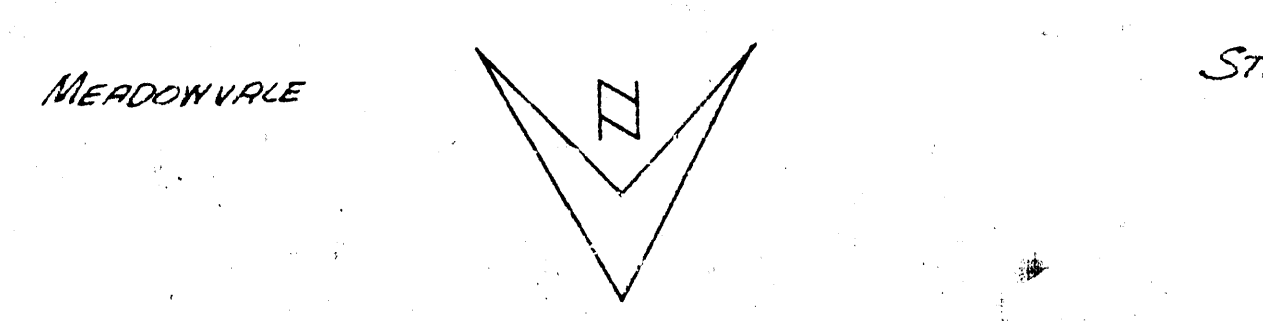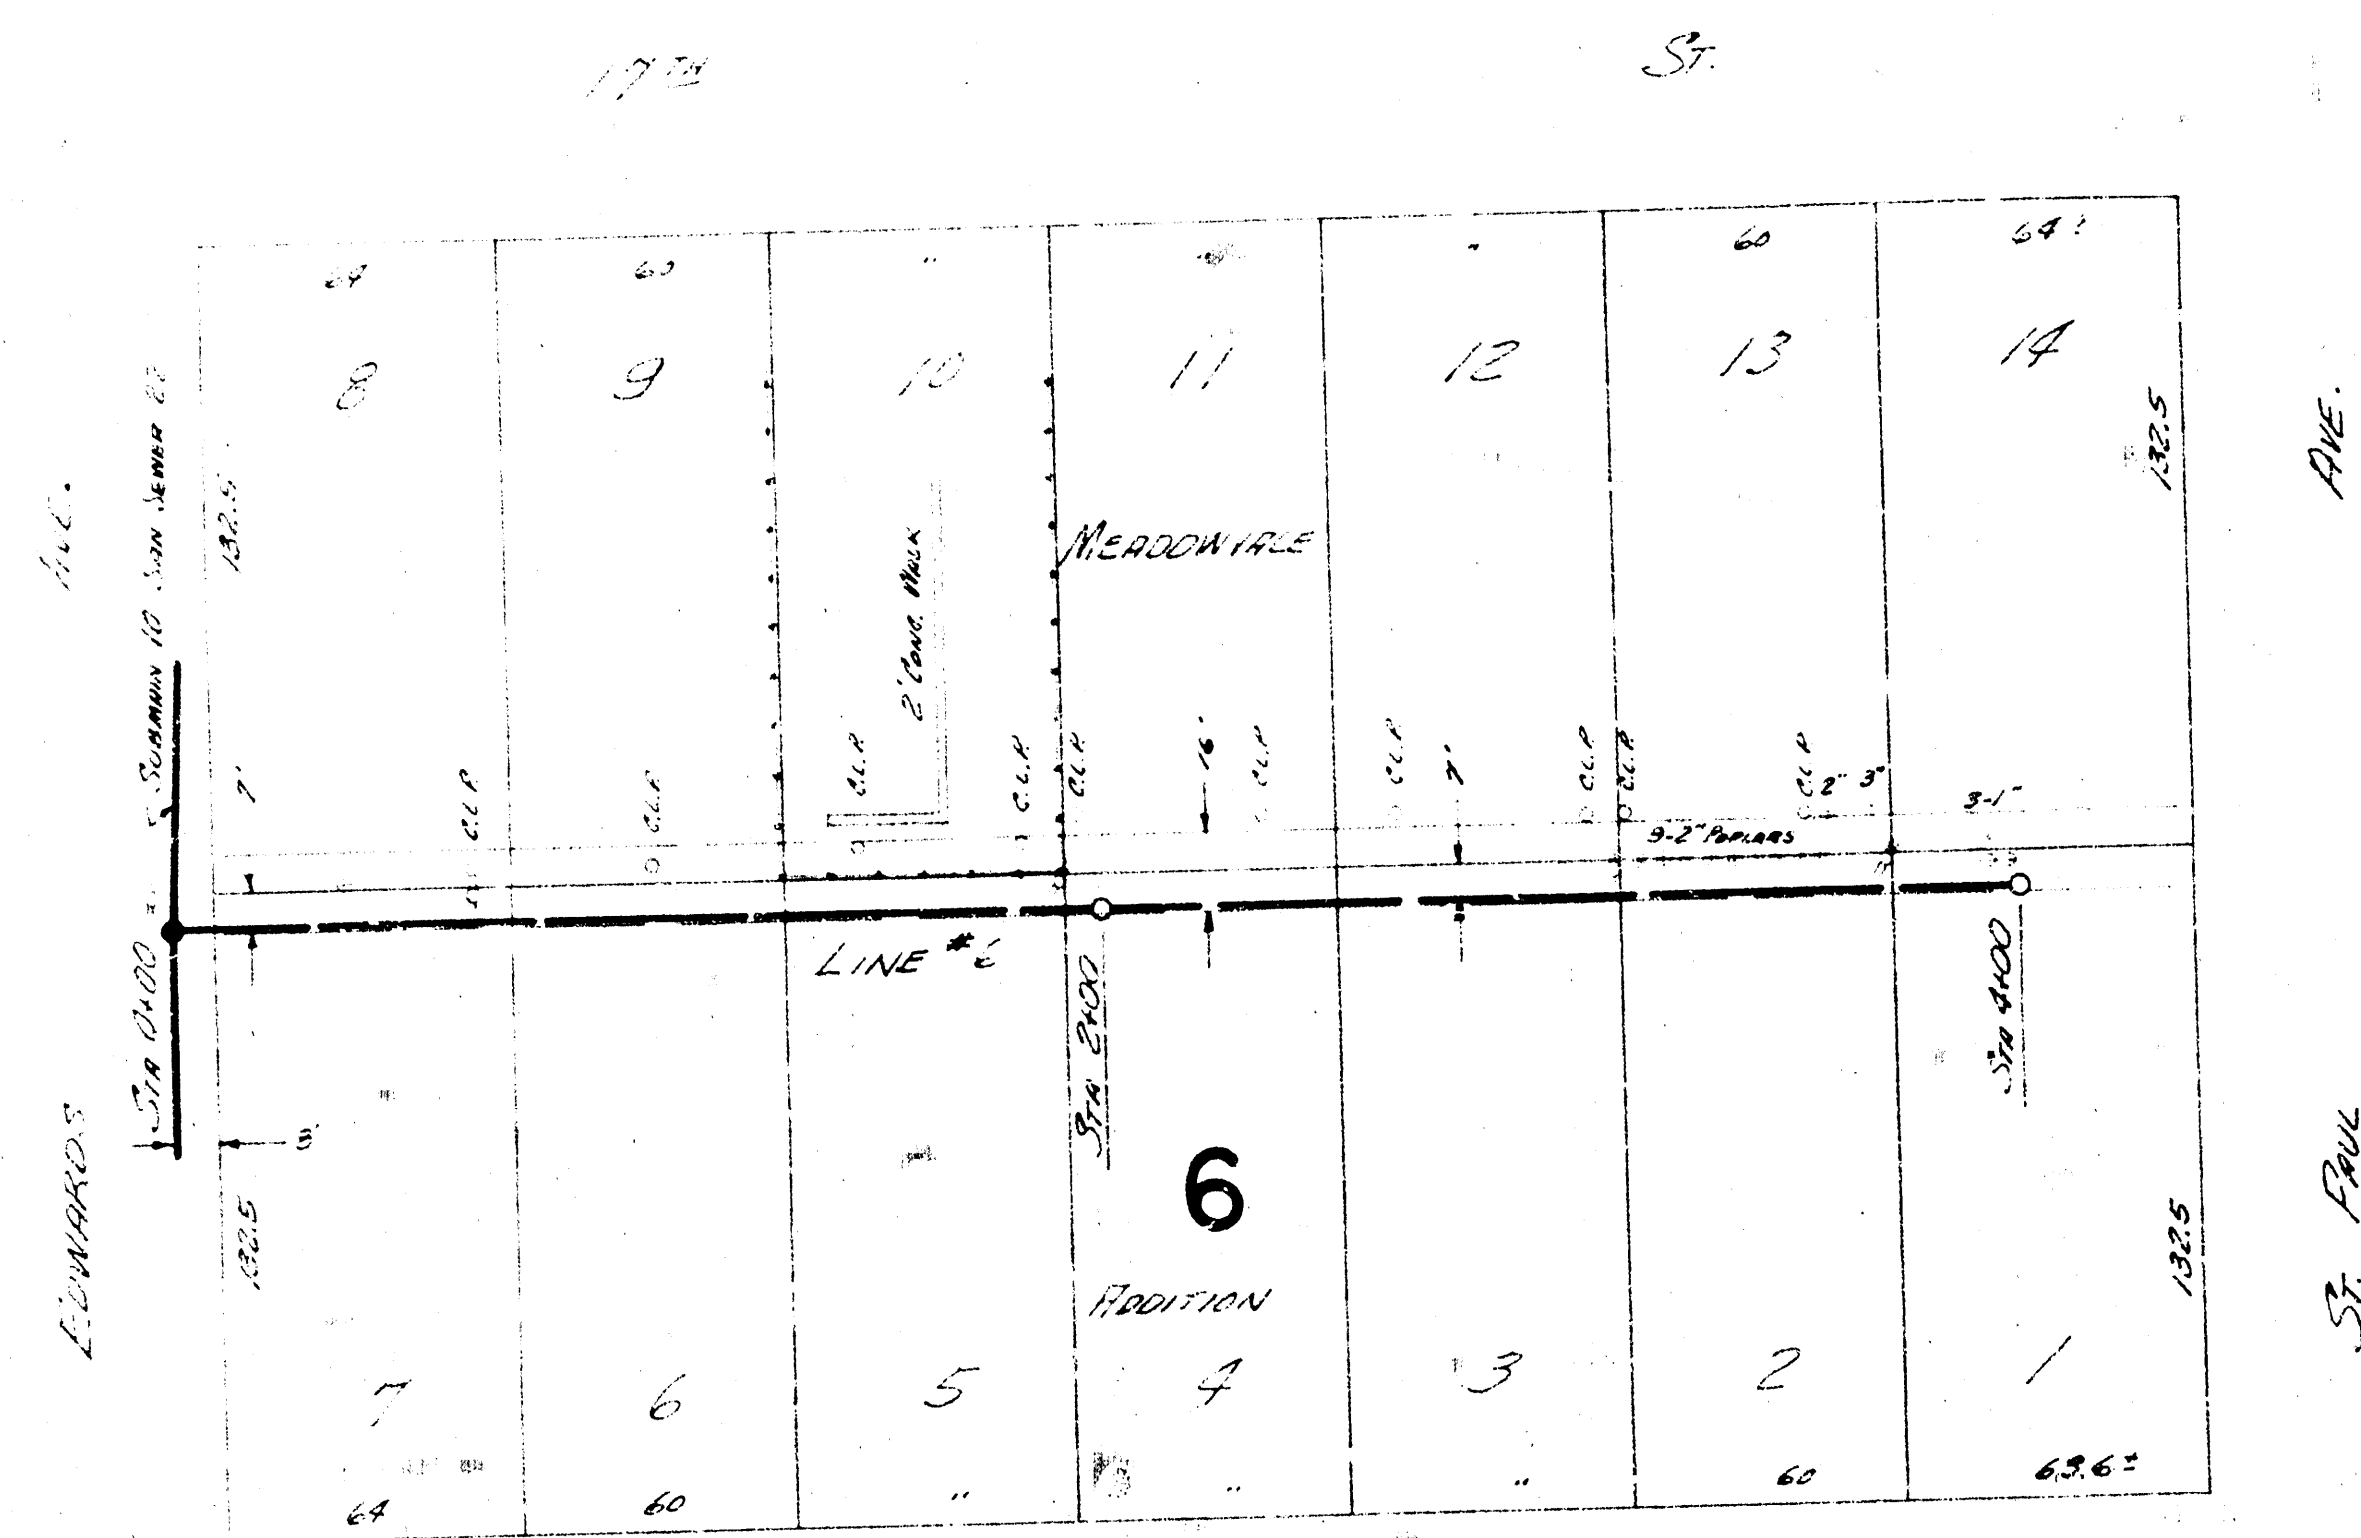

PLAN SCALE 1"=40'
 PROFILE SCALE 1"=40' HOR, 1"=4' VERTICAL

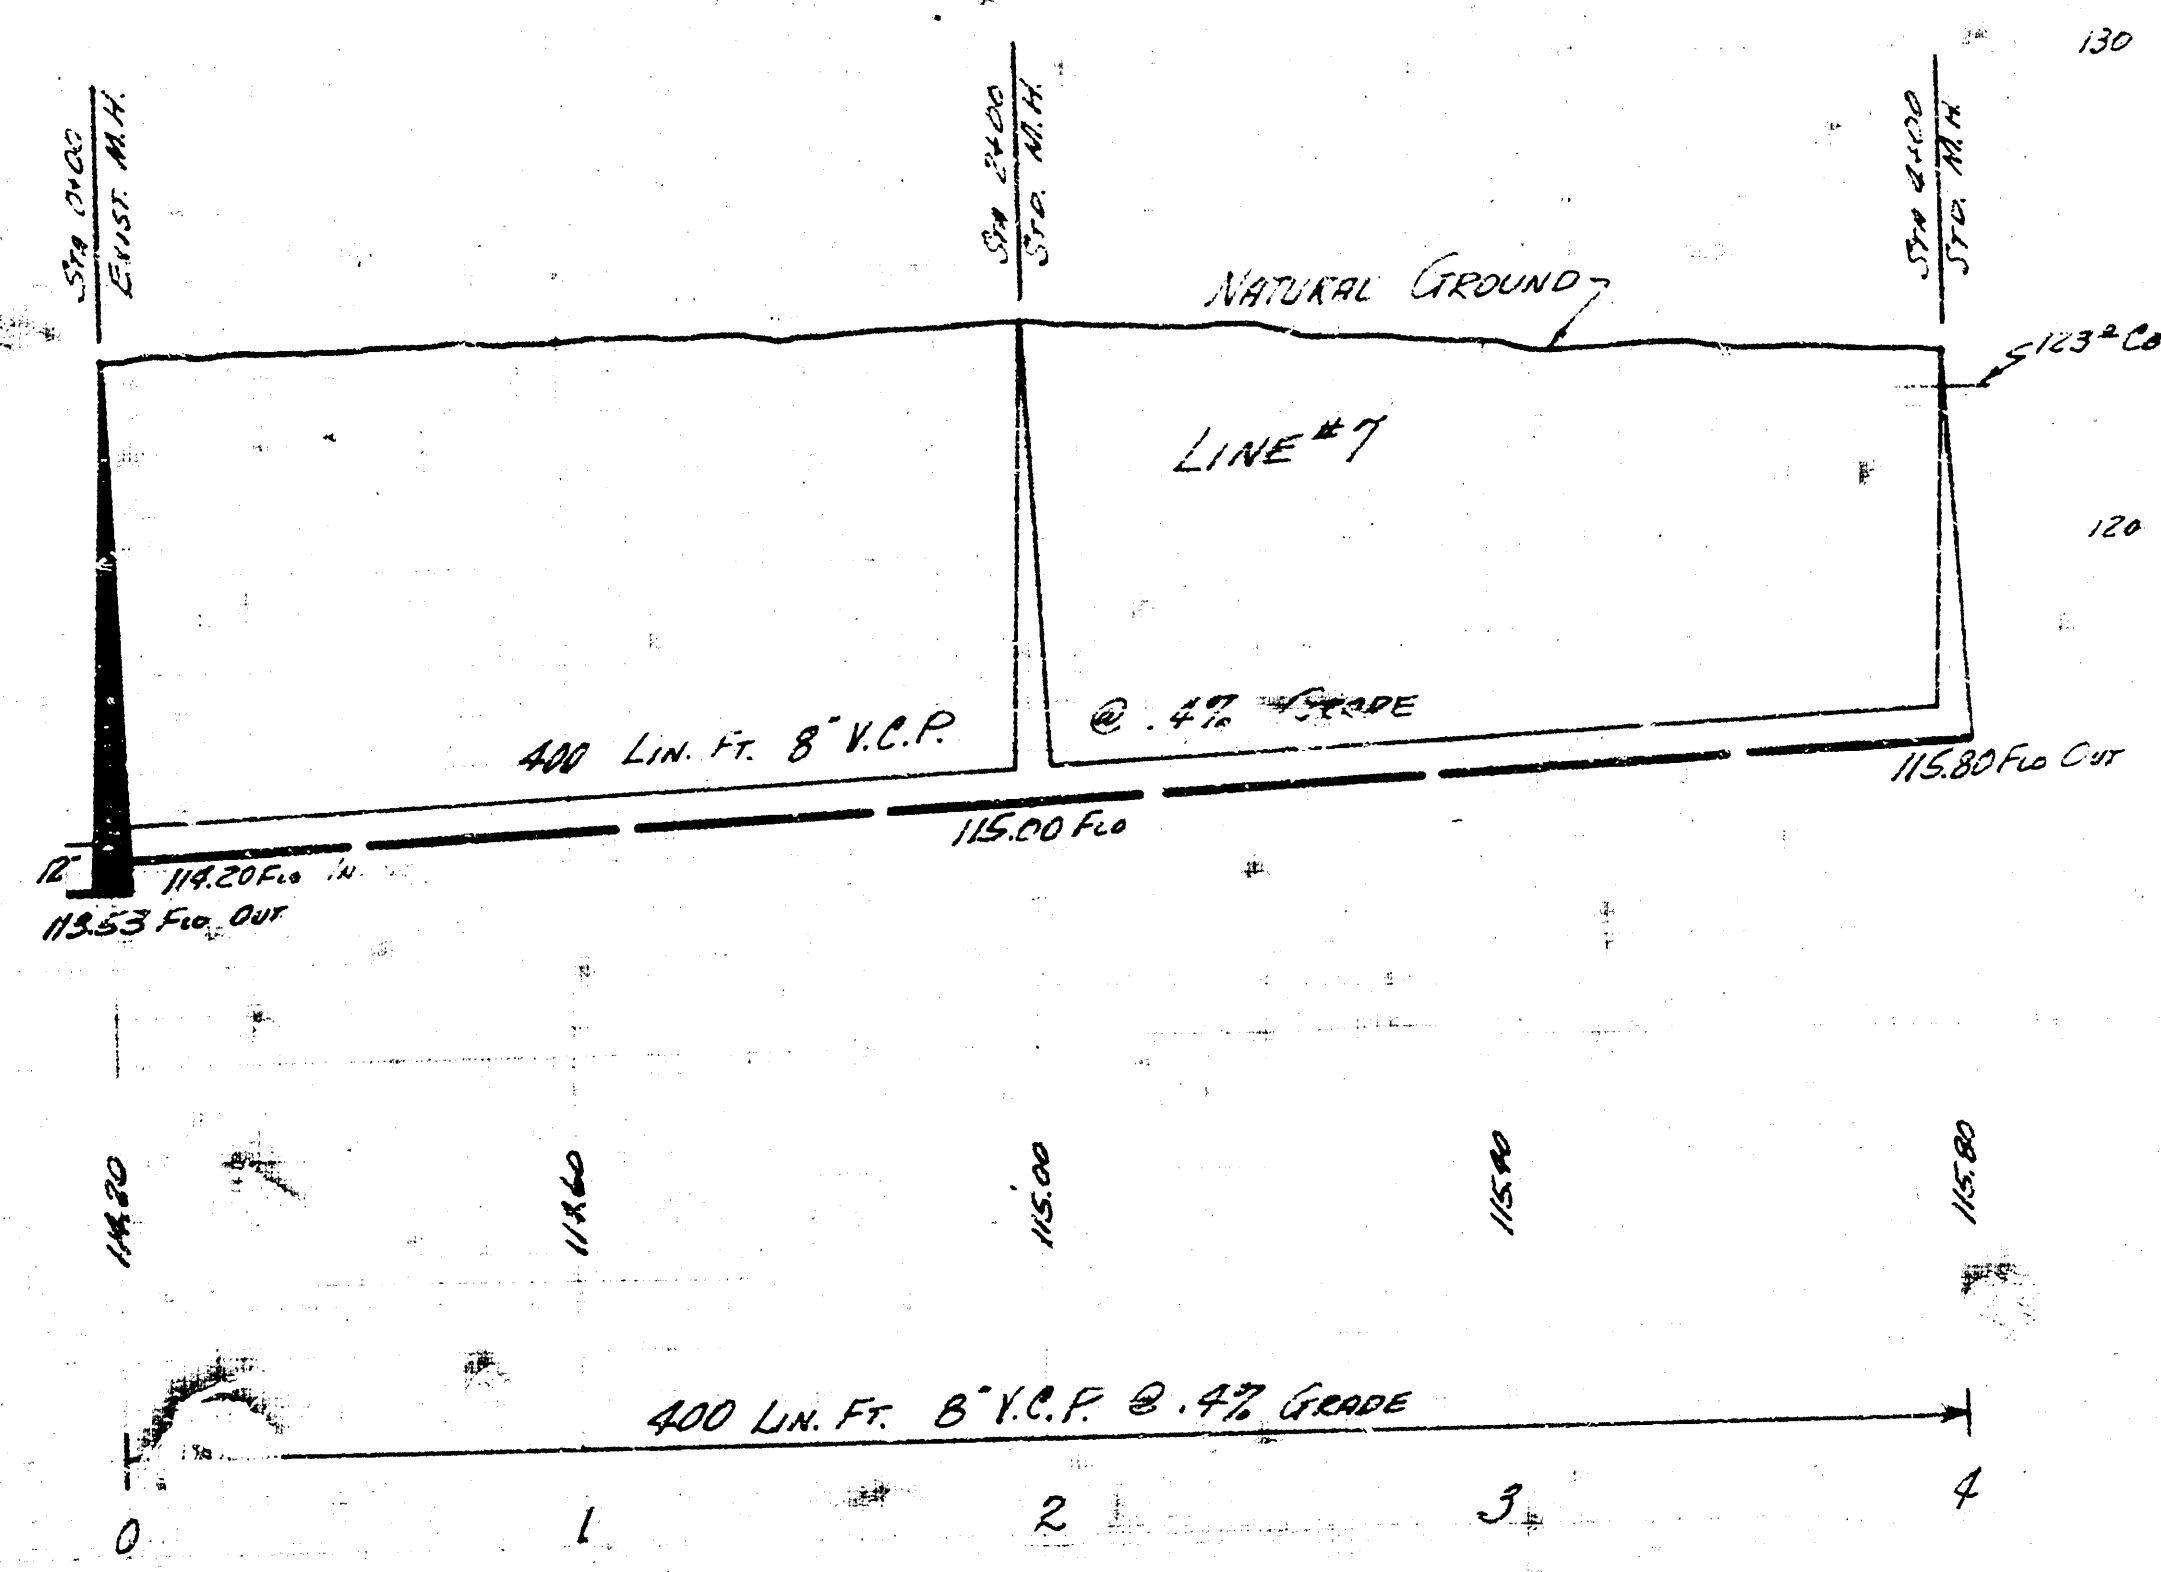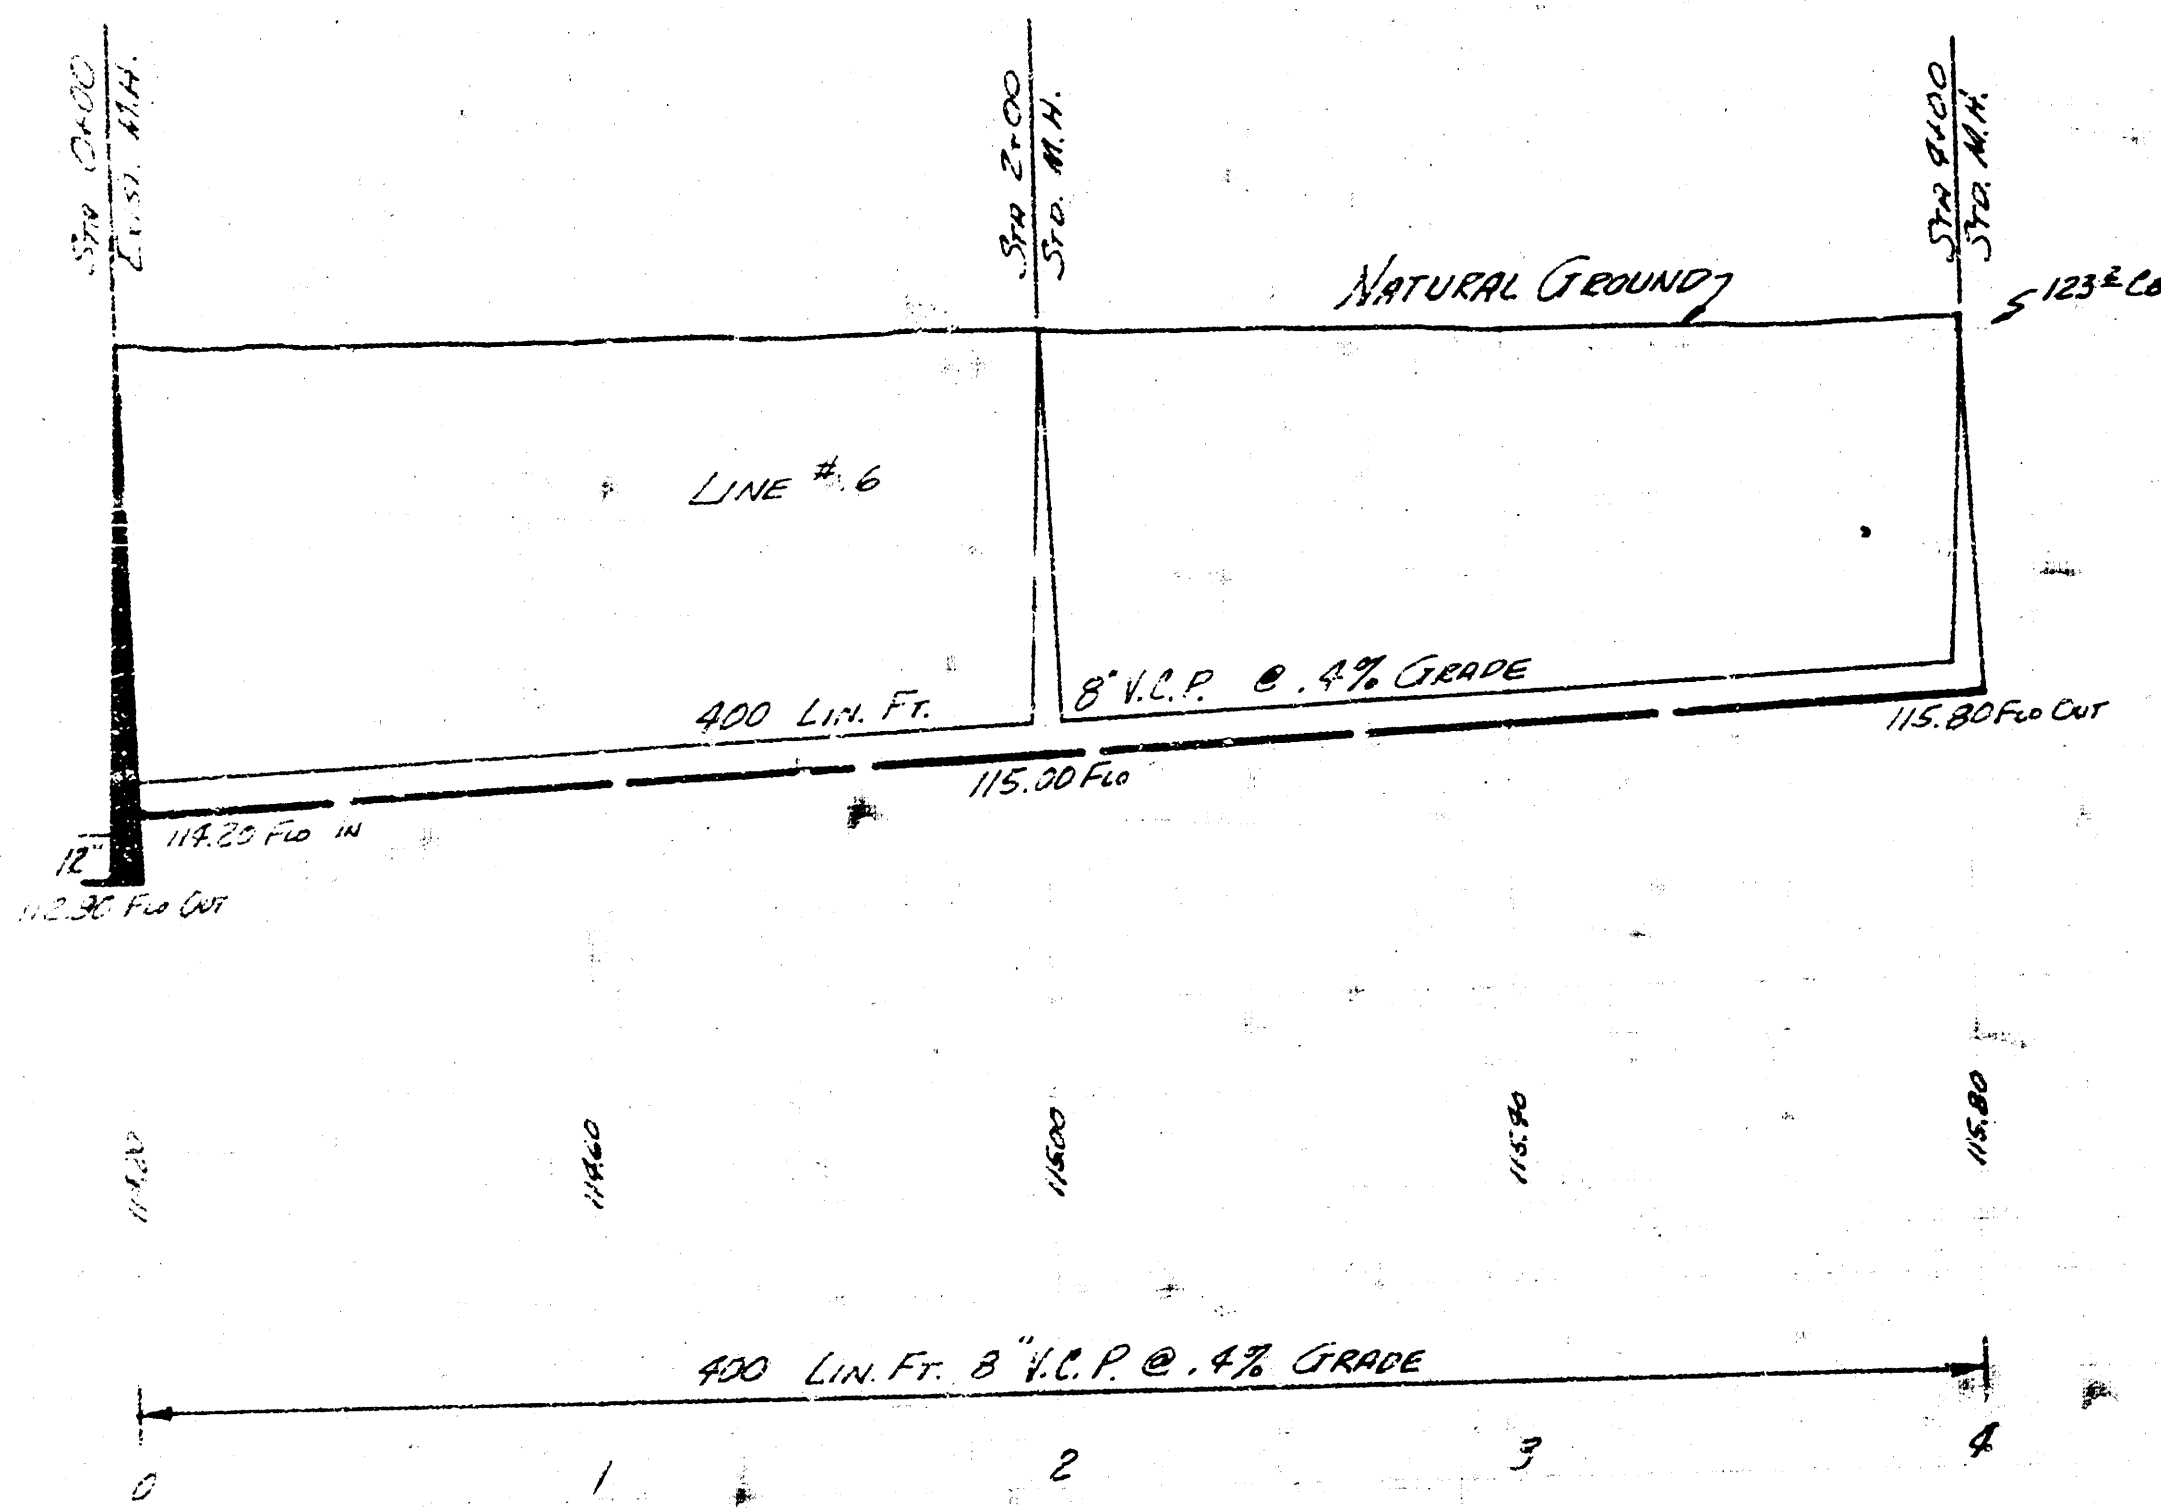

LOT 1 SUBMAN 10 SUBJ. 22
 PLAN No. 226-24 SHEET 6 OF 7

