




LOCATION MAP
LAT. 5 SUB.10 SAN. SEWER 22
CITY OF WICHITA, KANSAS
B.E. SMITH CITY ENGINEER PROJ. NO. C26-41

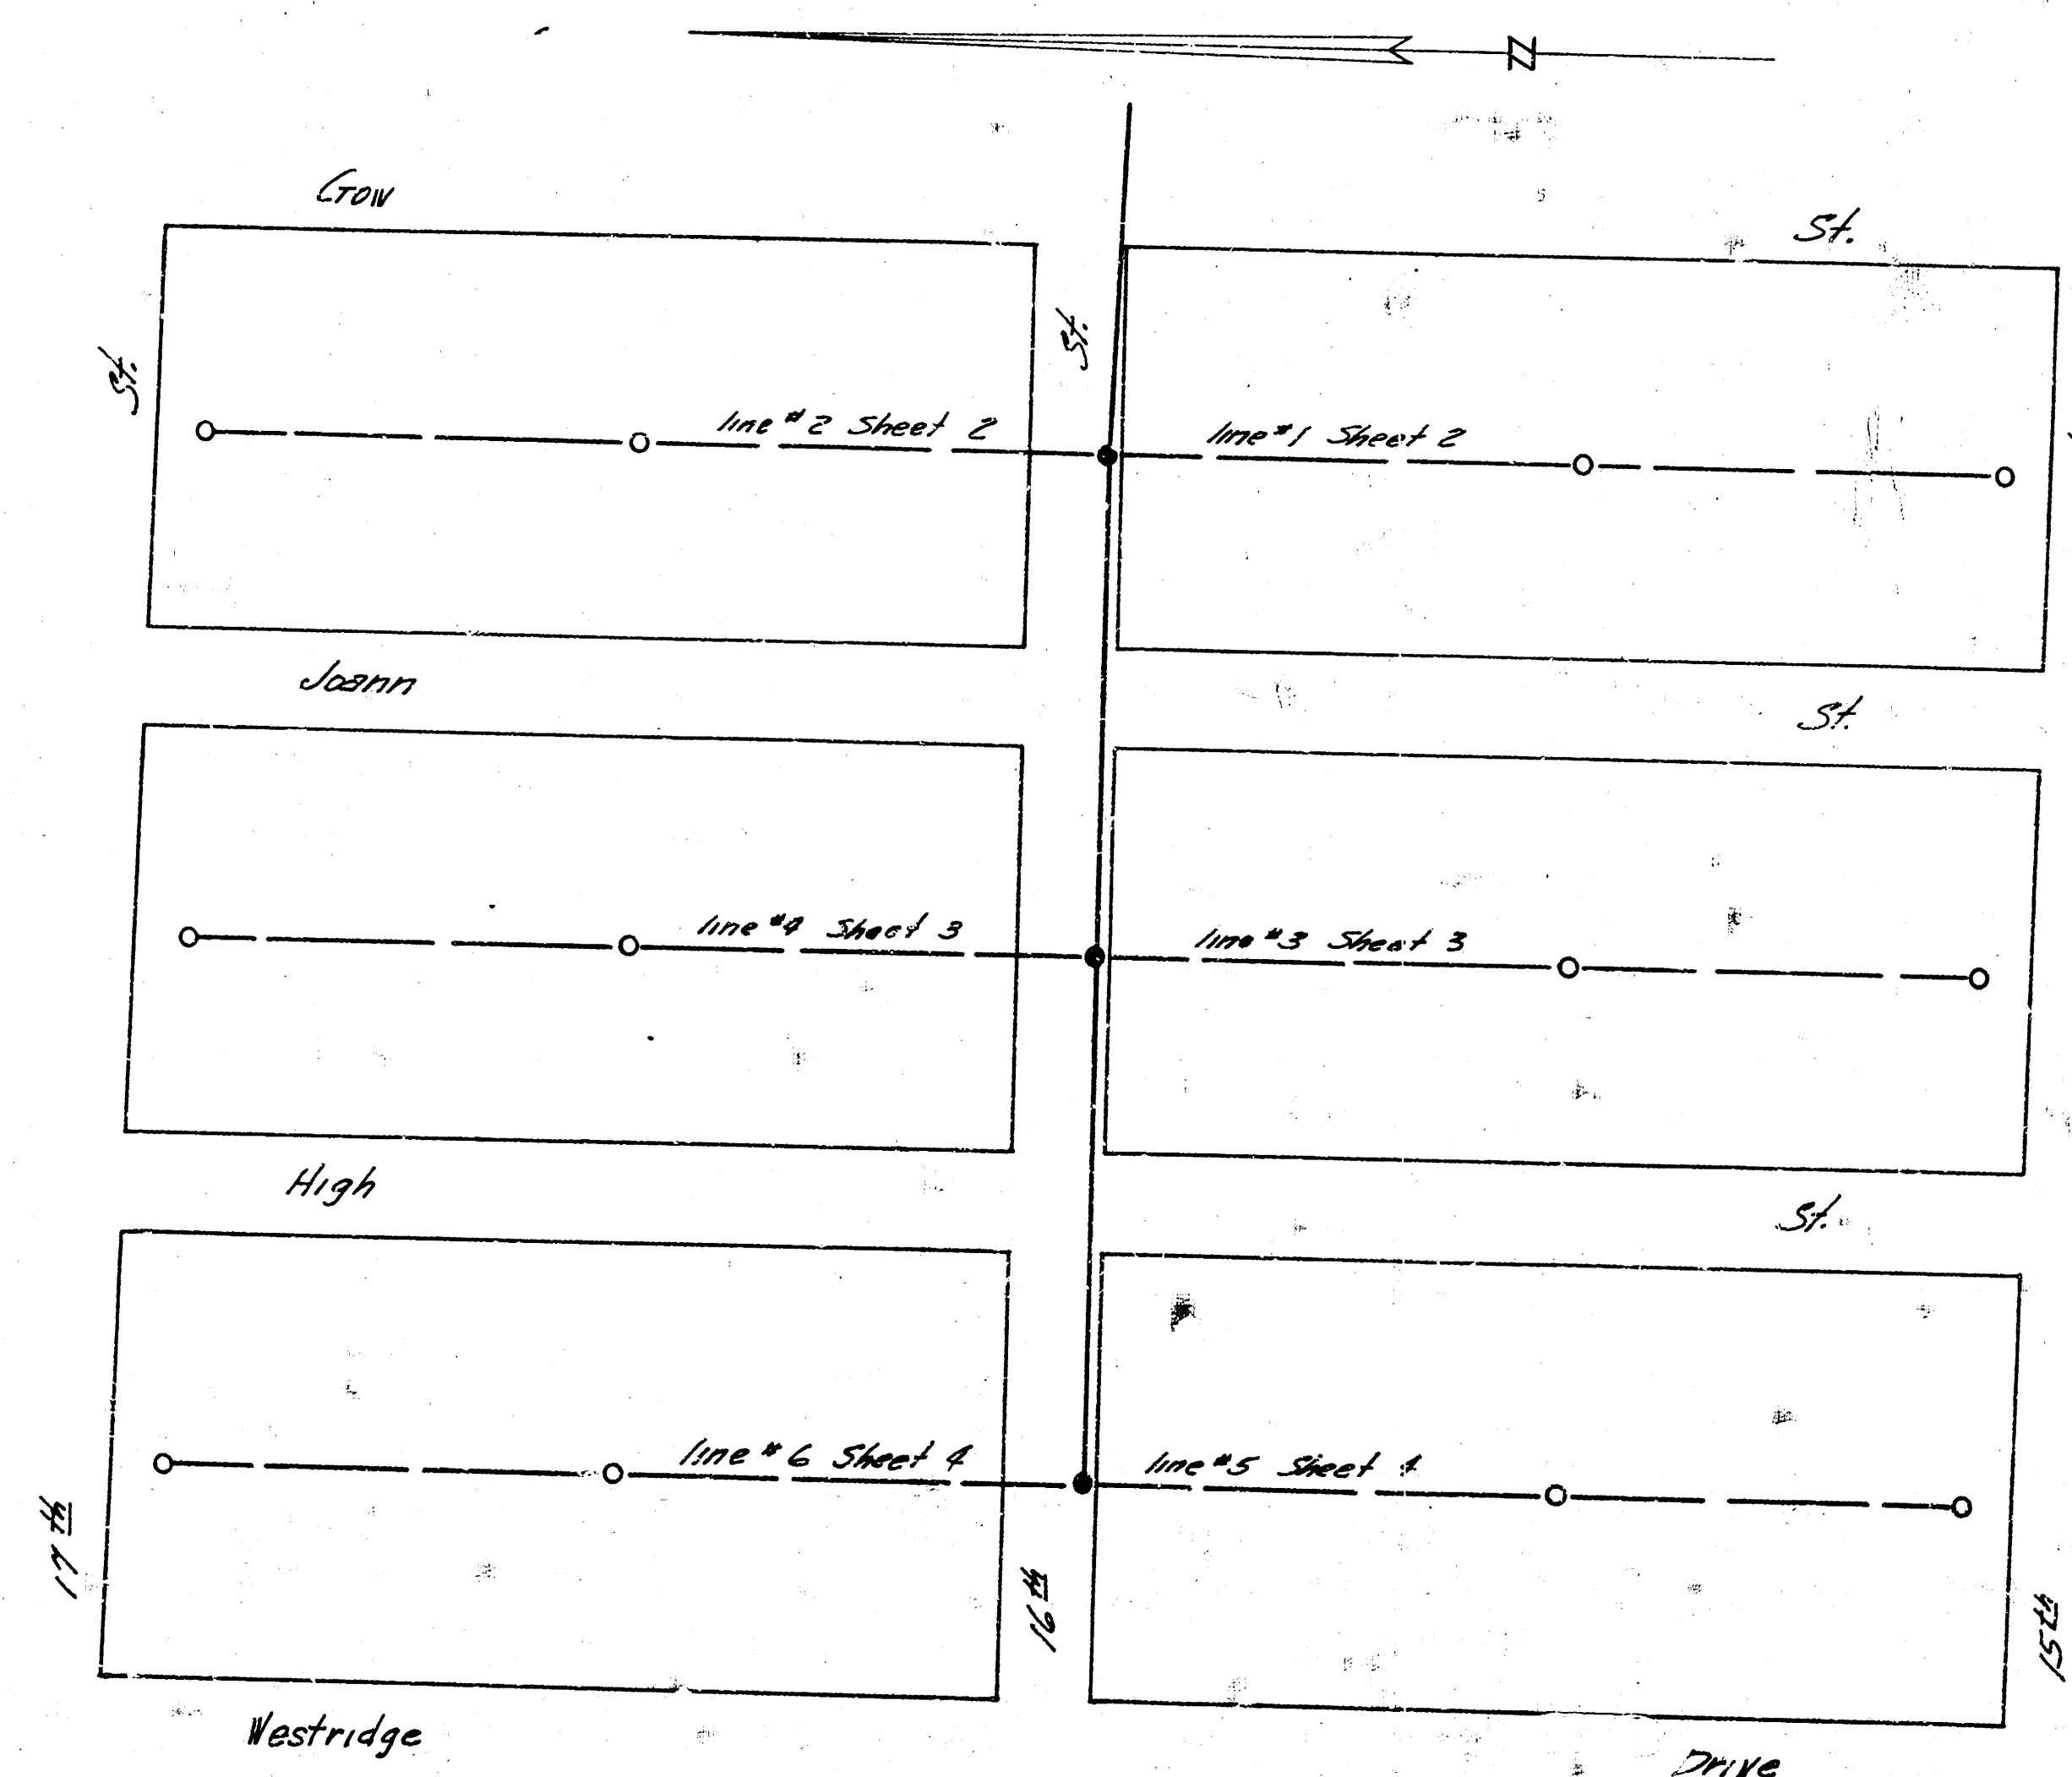


John H. F. [Signature]
City Engineer
7/17/66




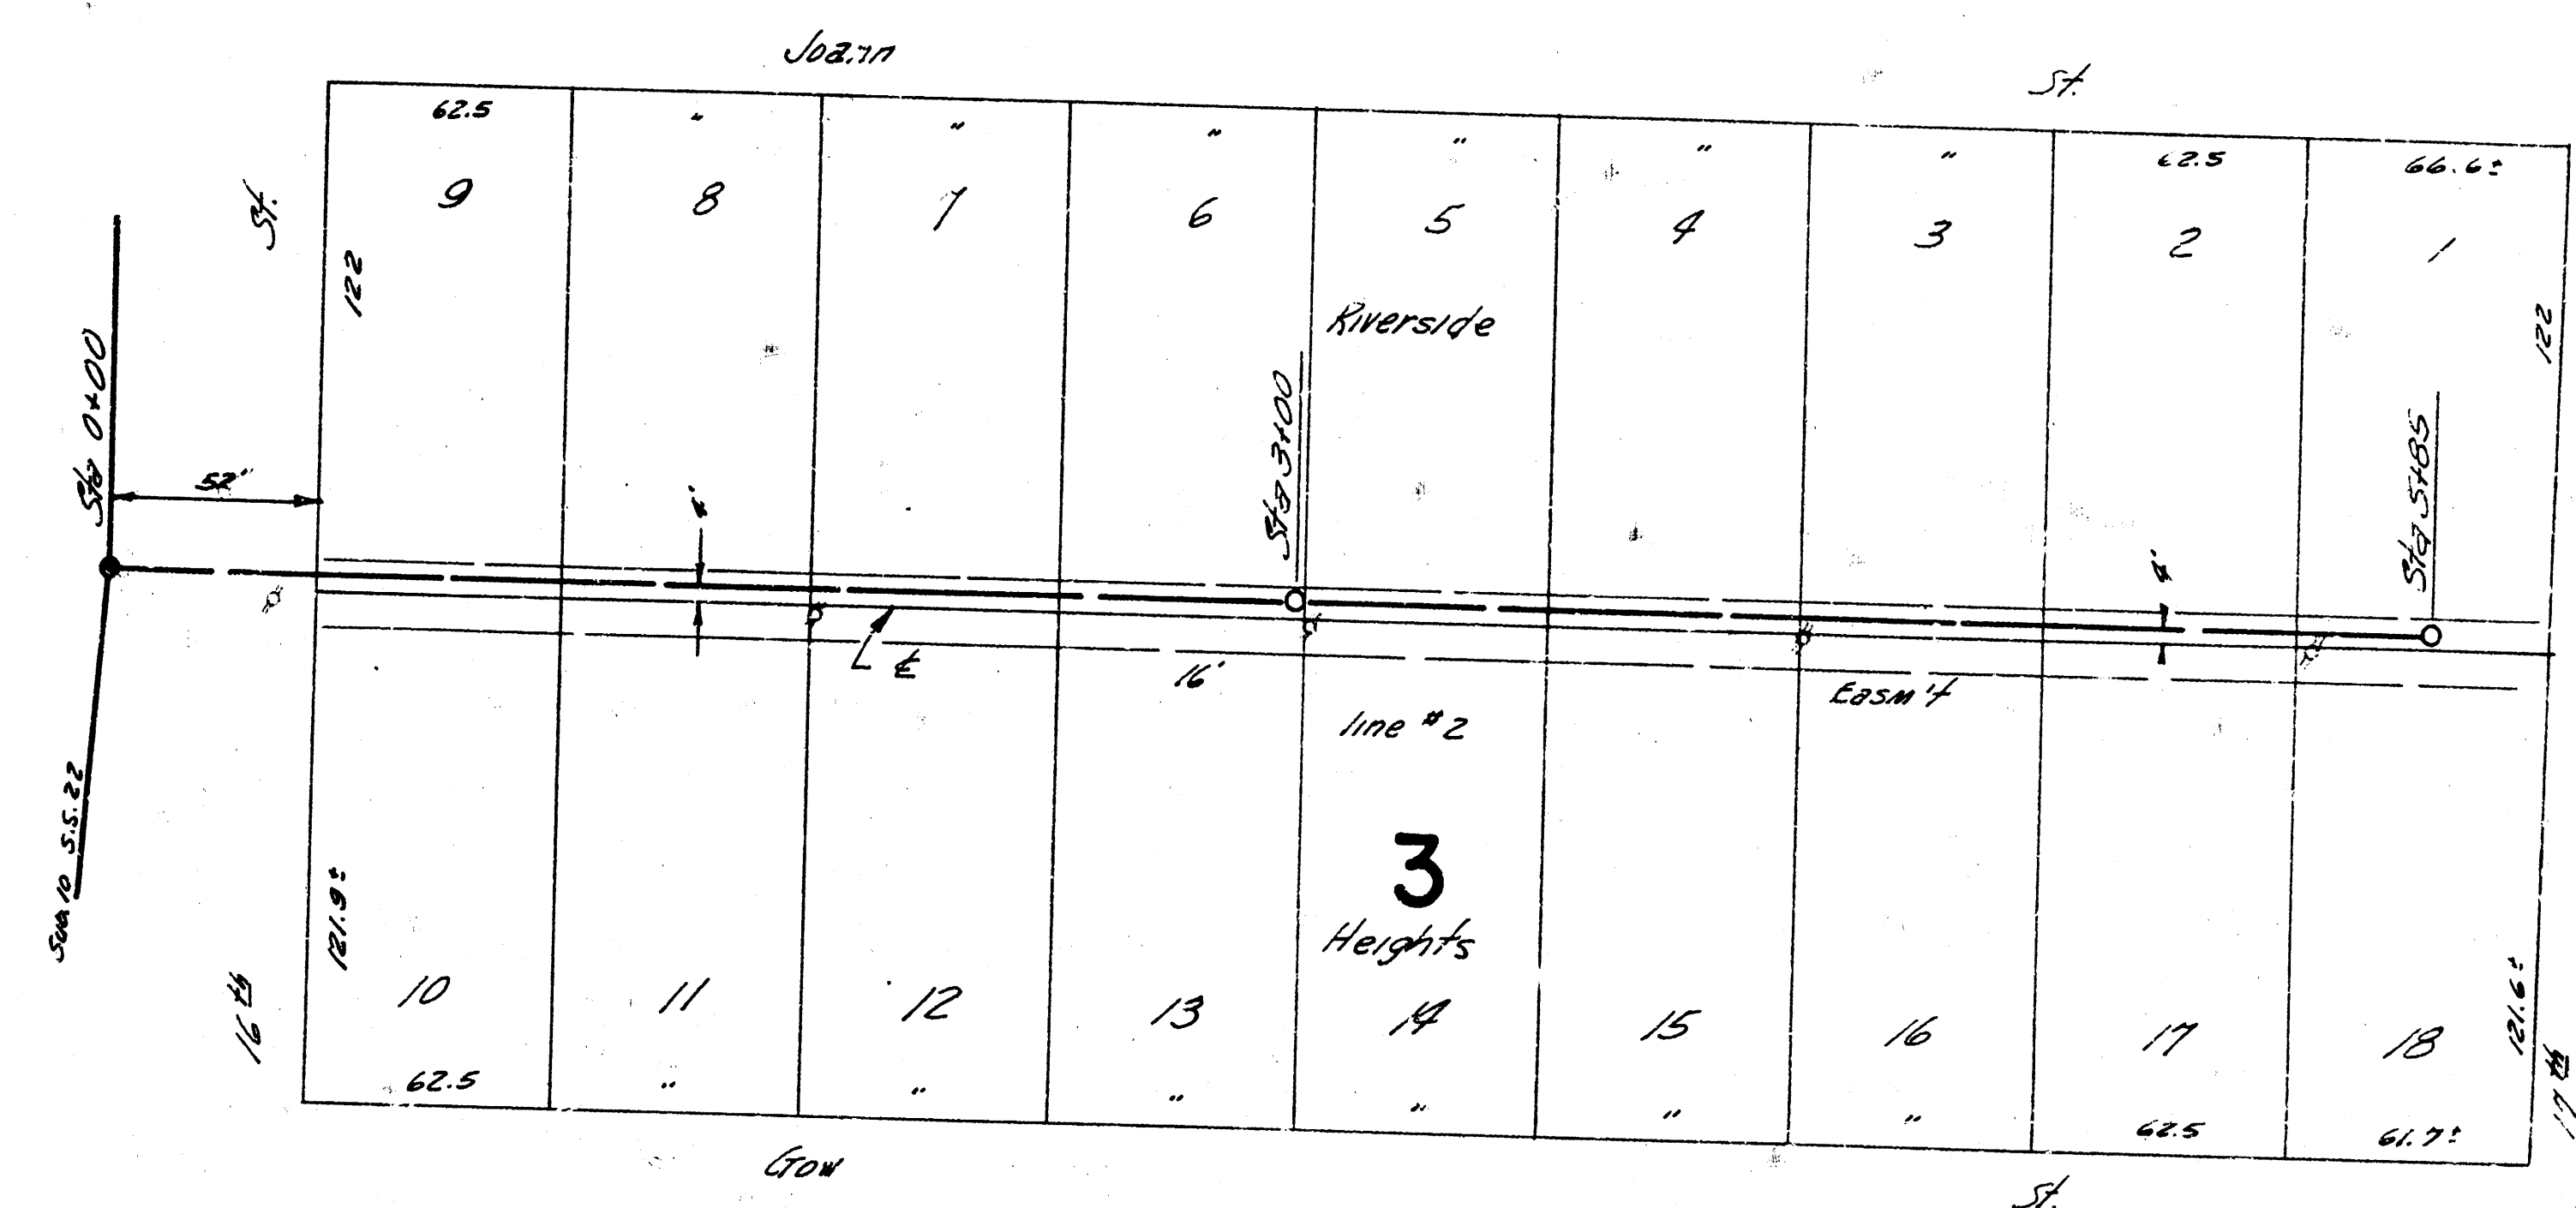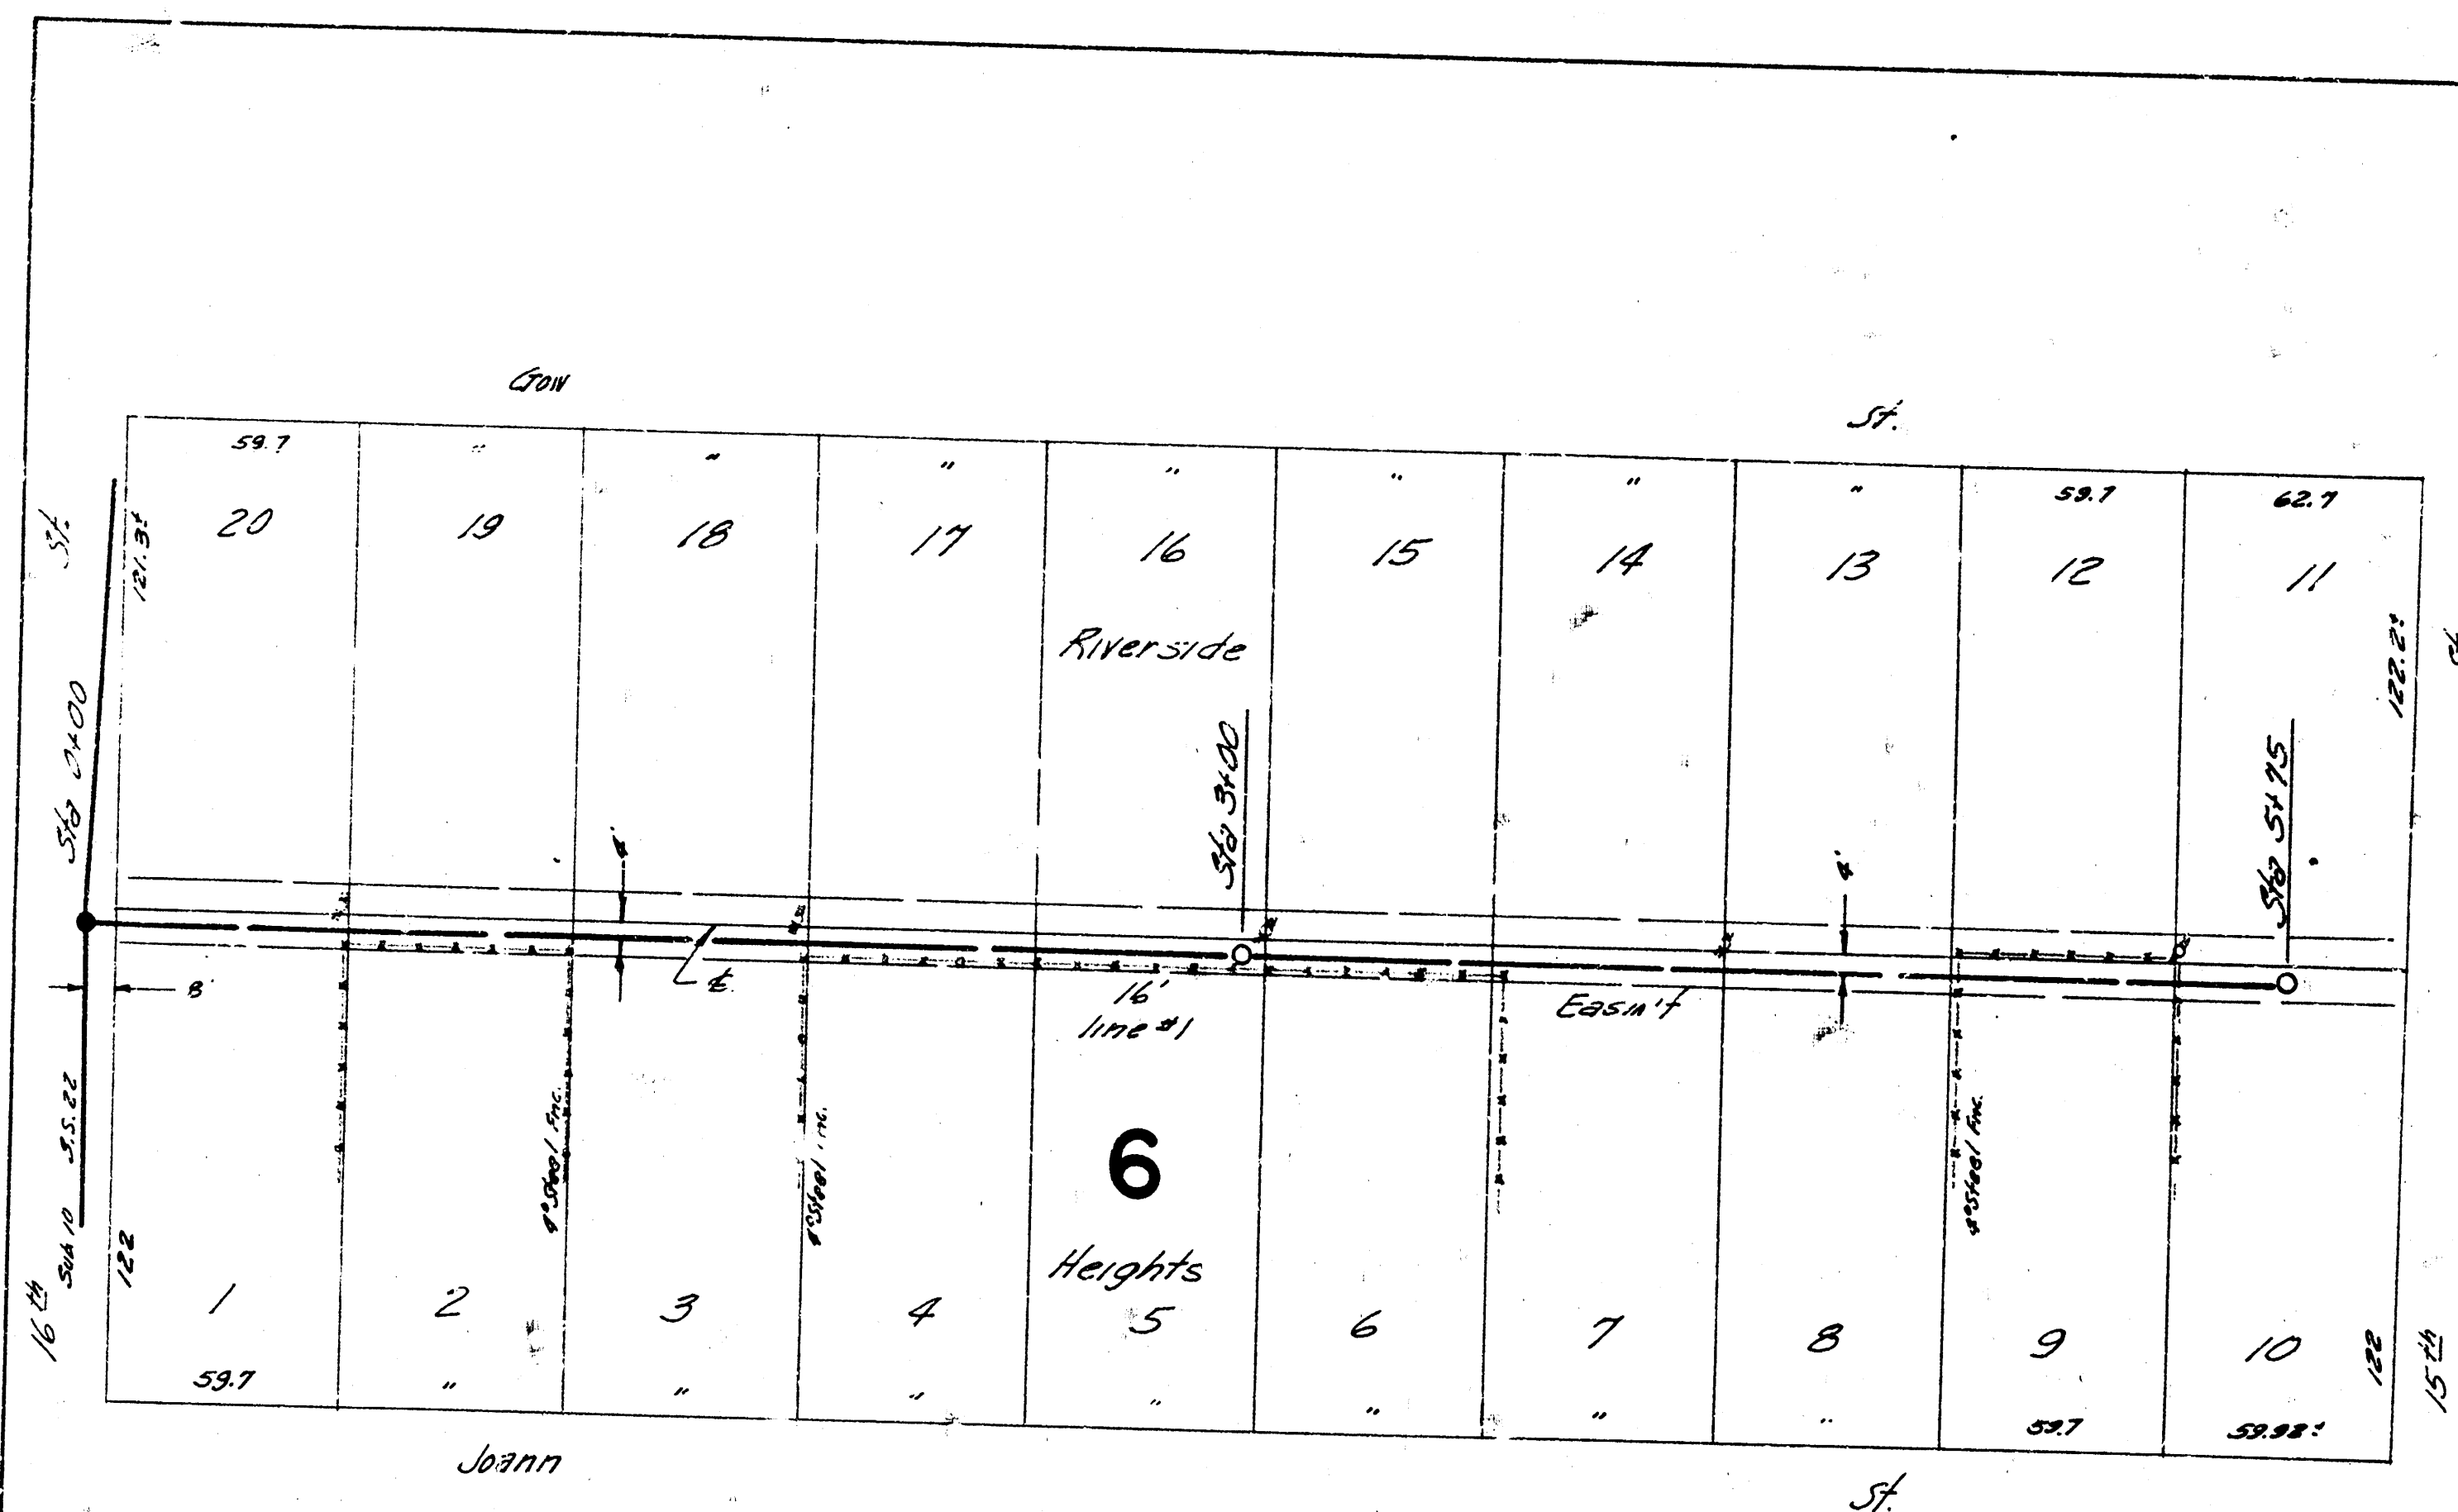

N.H. 129.32 Spot Bench S.S. H.L.P. N.E. 16th & Sheridan

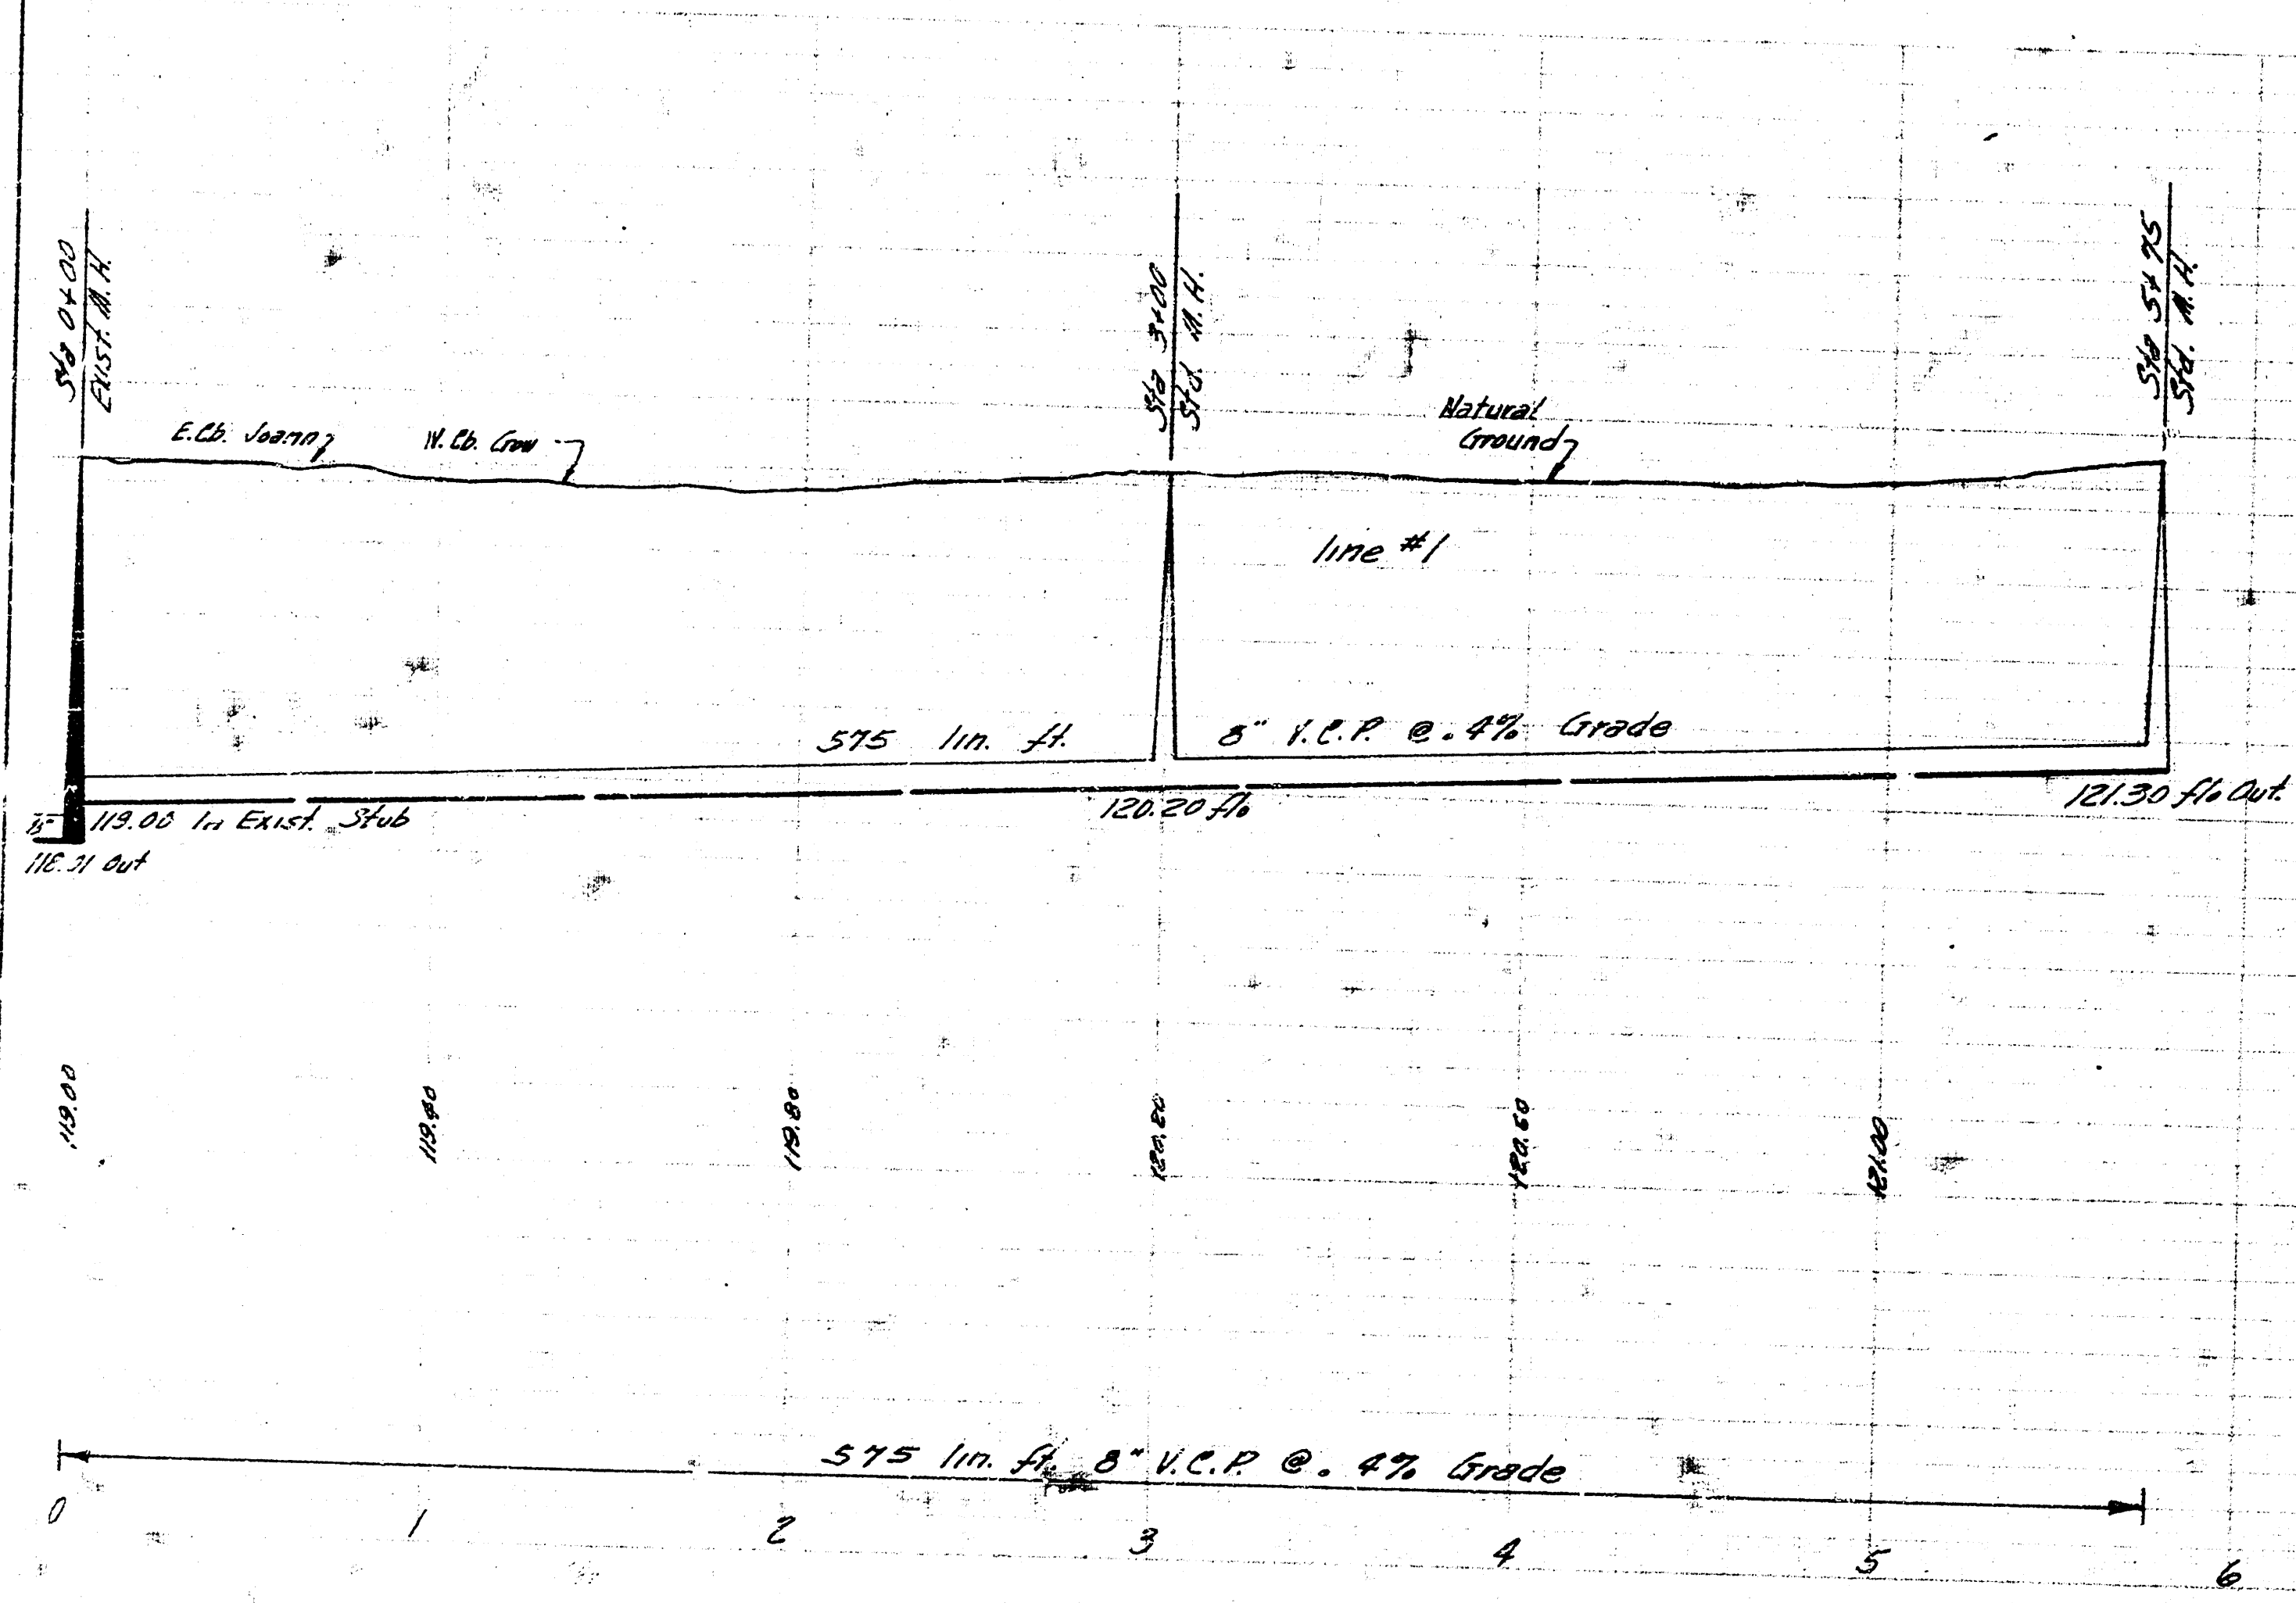

Plan Scale 1"=40' Hor.
Profile Scale 1"=40' Vert.

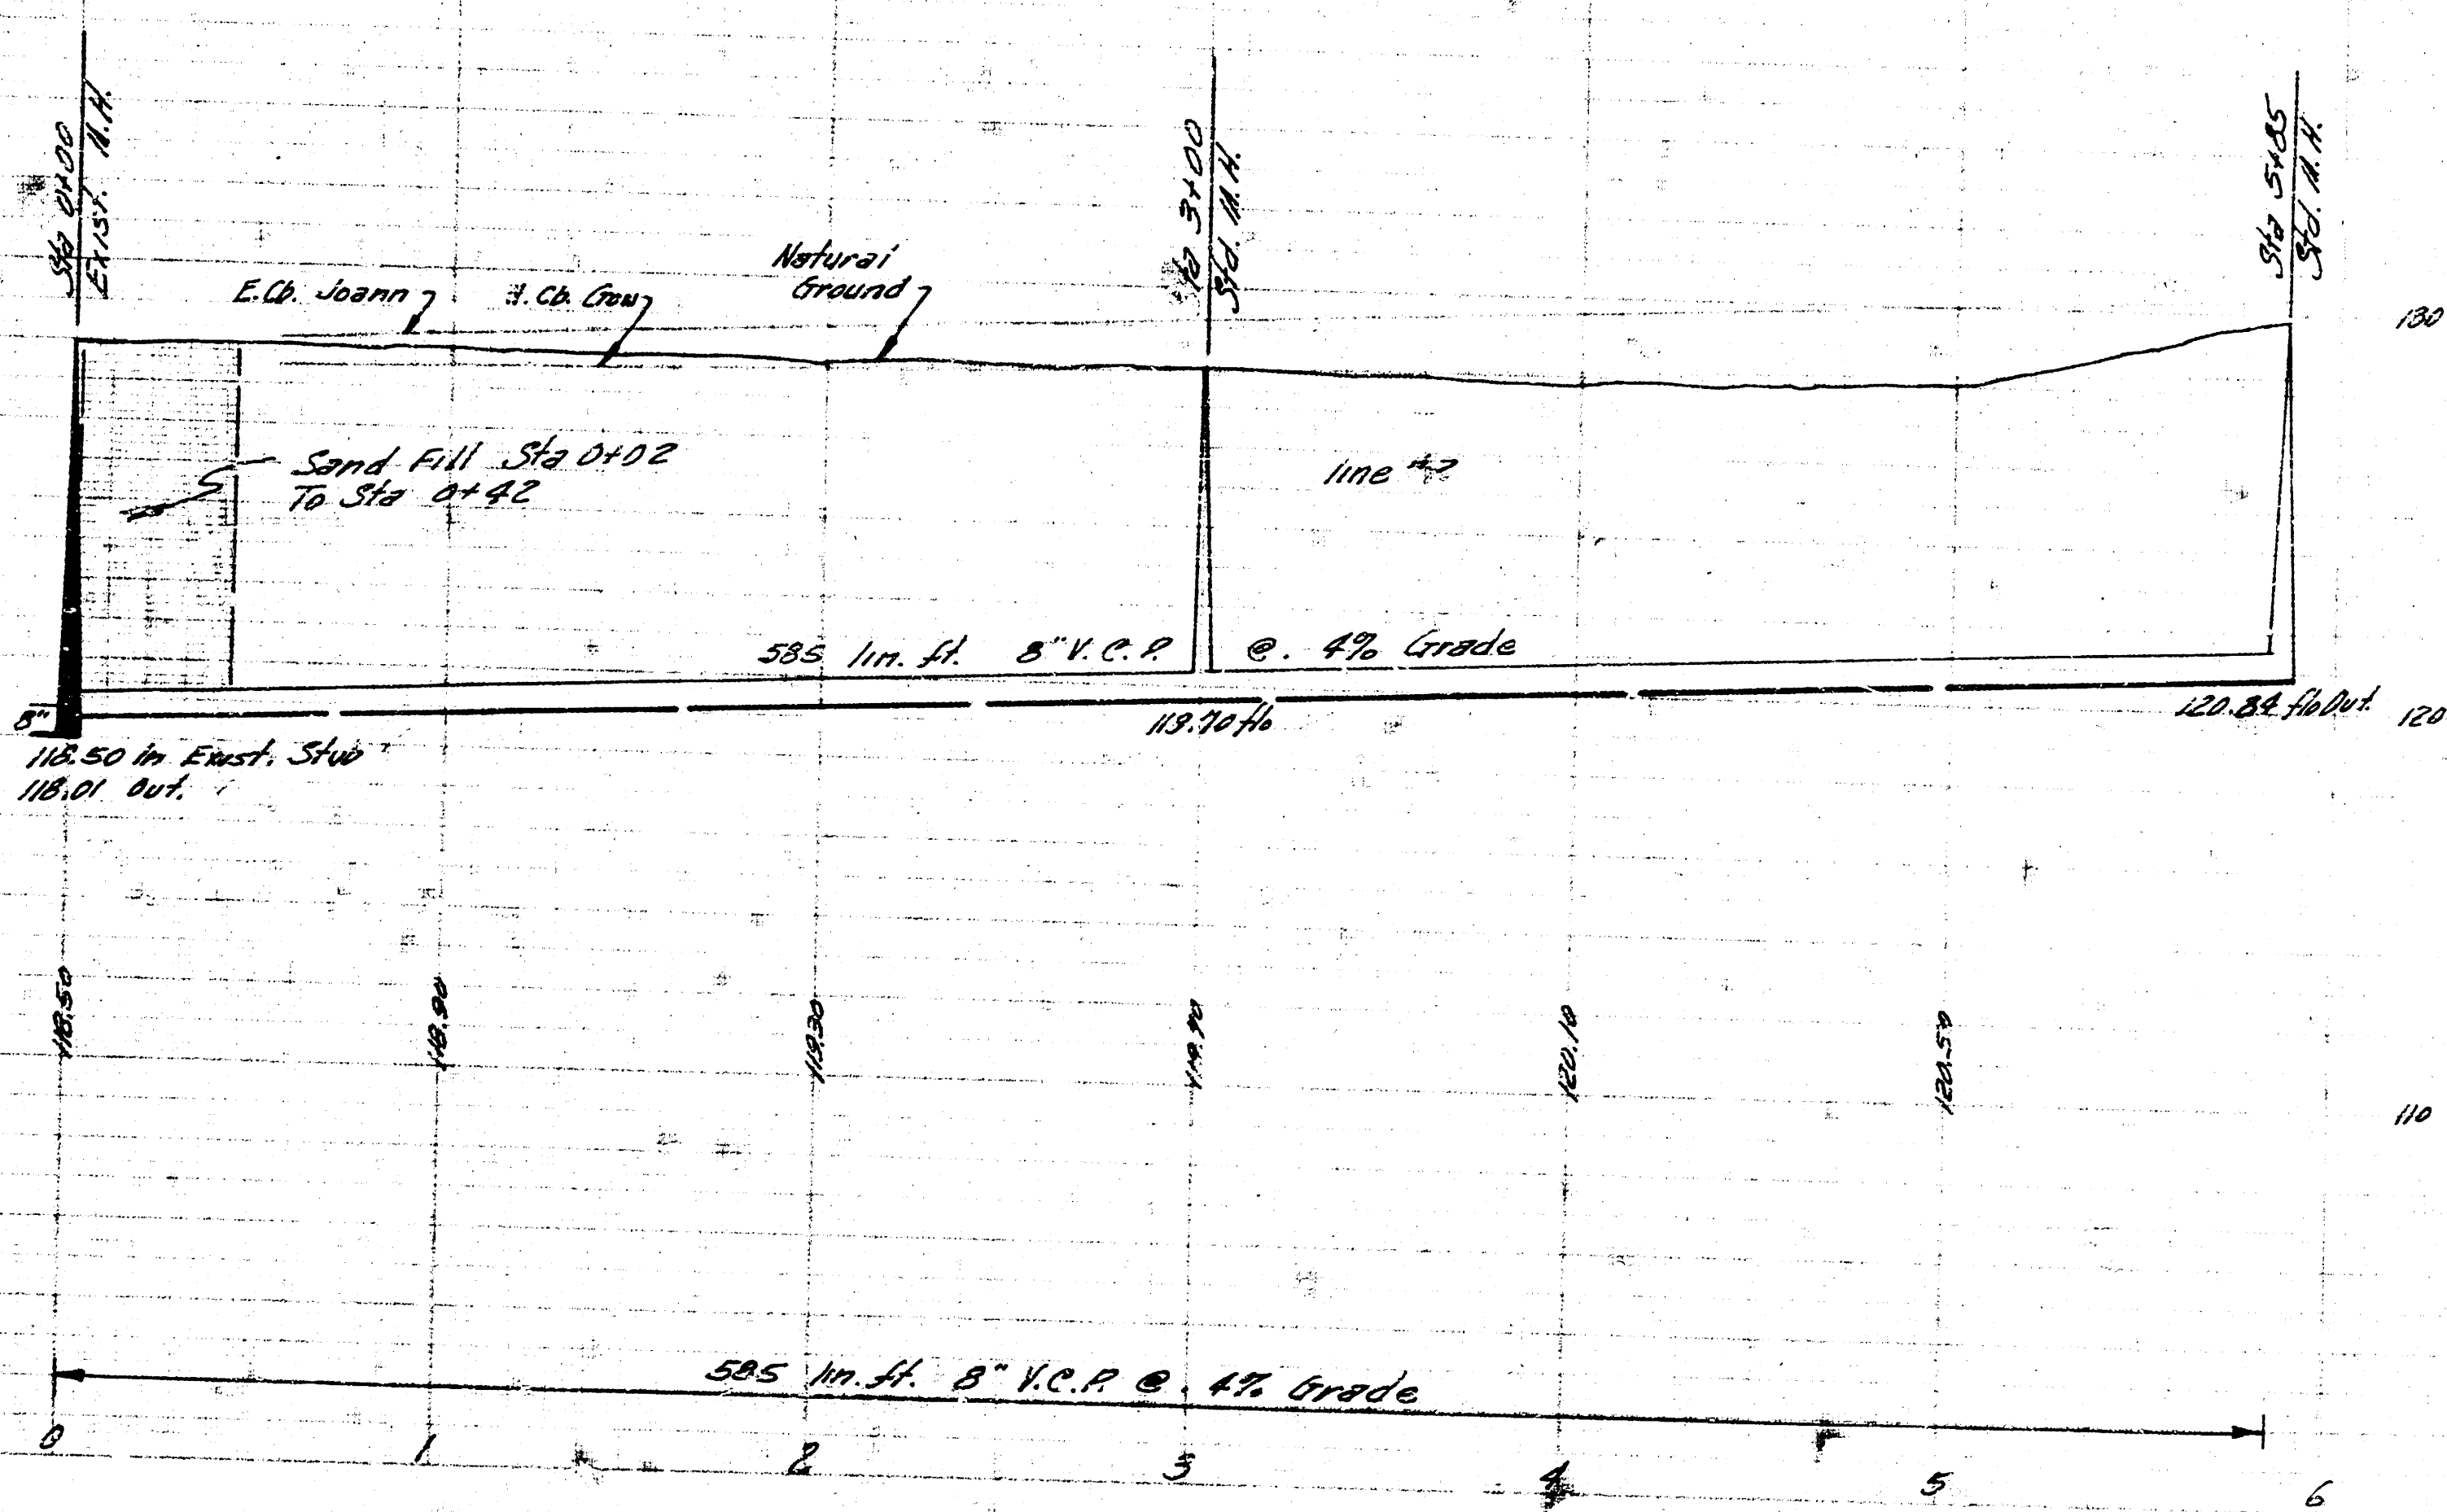

1st 5 Sub 10 San Sewer 22
Project No. C-1-41 Street 2014

