


LOCATION MAP
LAT. 6 SUB. 10 SAN. SEWER 22
CITY OF WICHITA, KANSAS
B.E. SMITH CITY ENGINEER PROJ. NO. C26-46

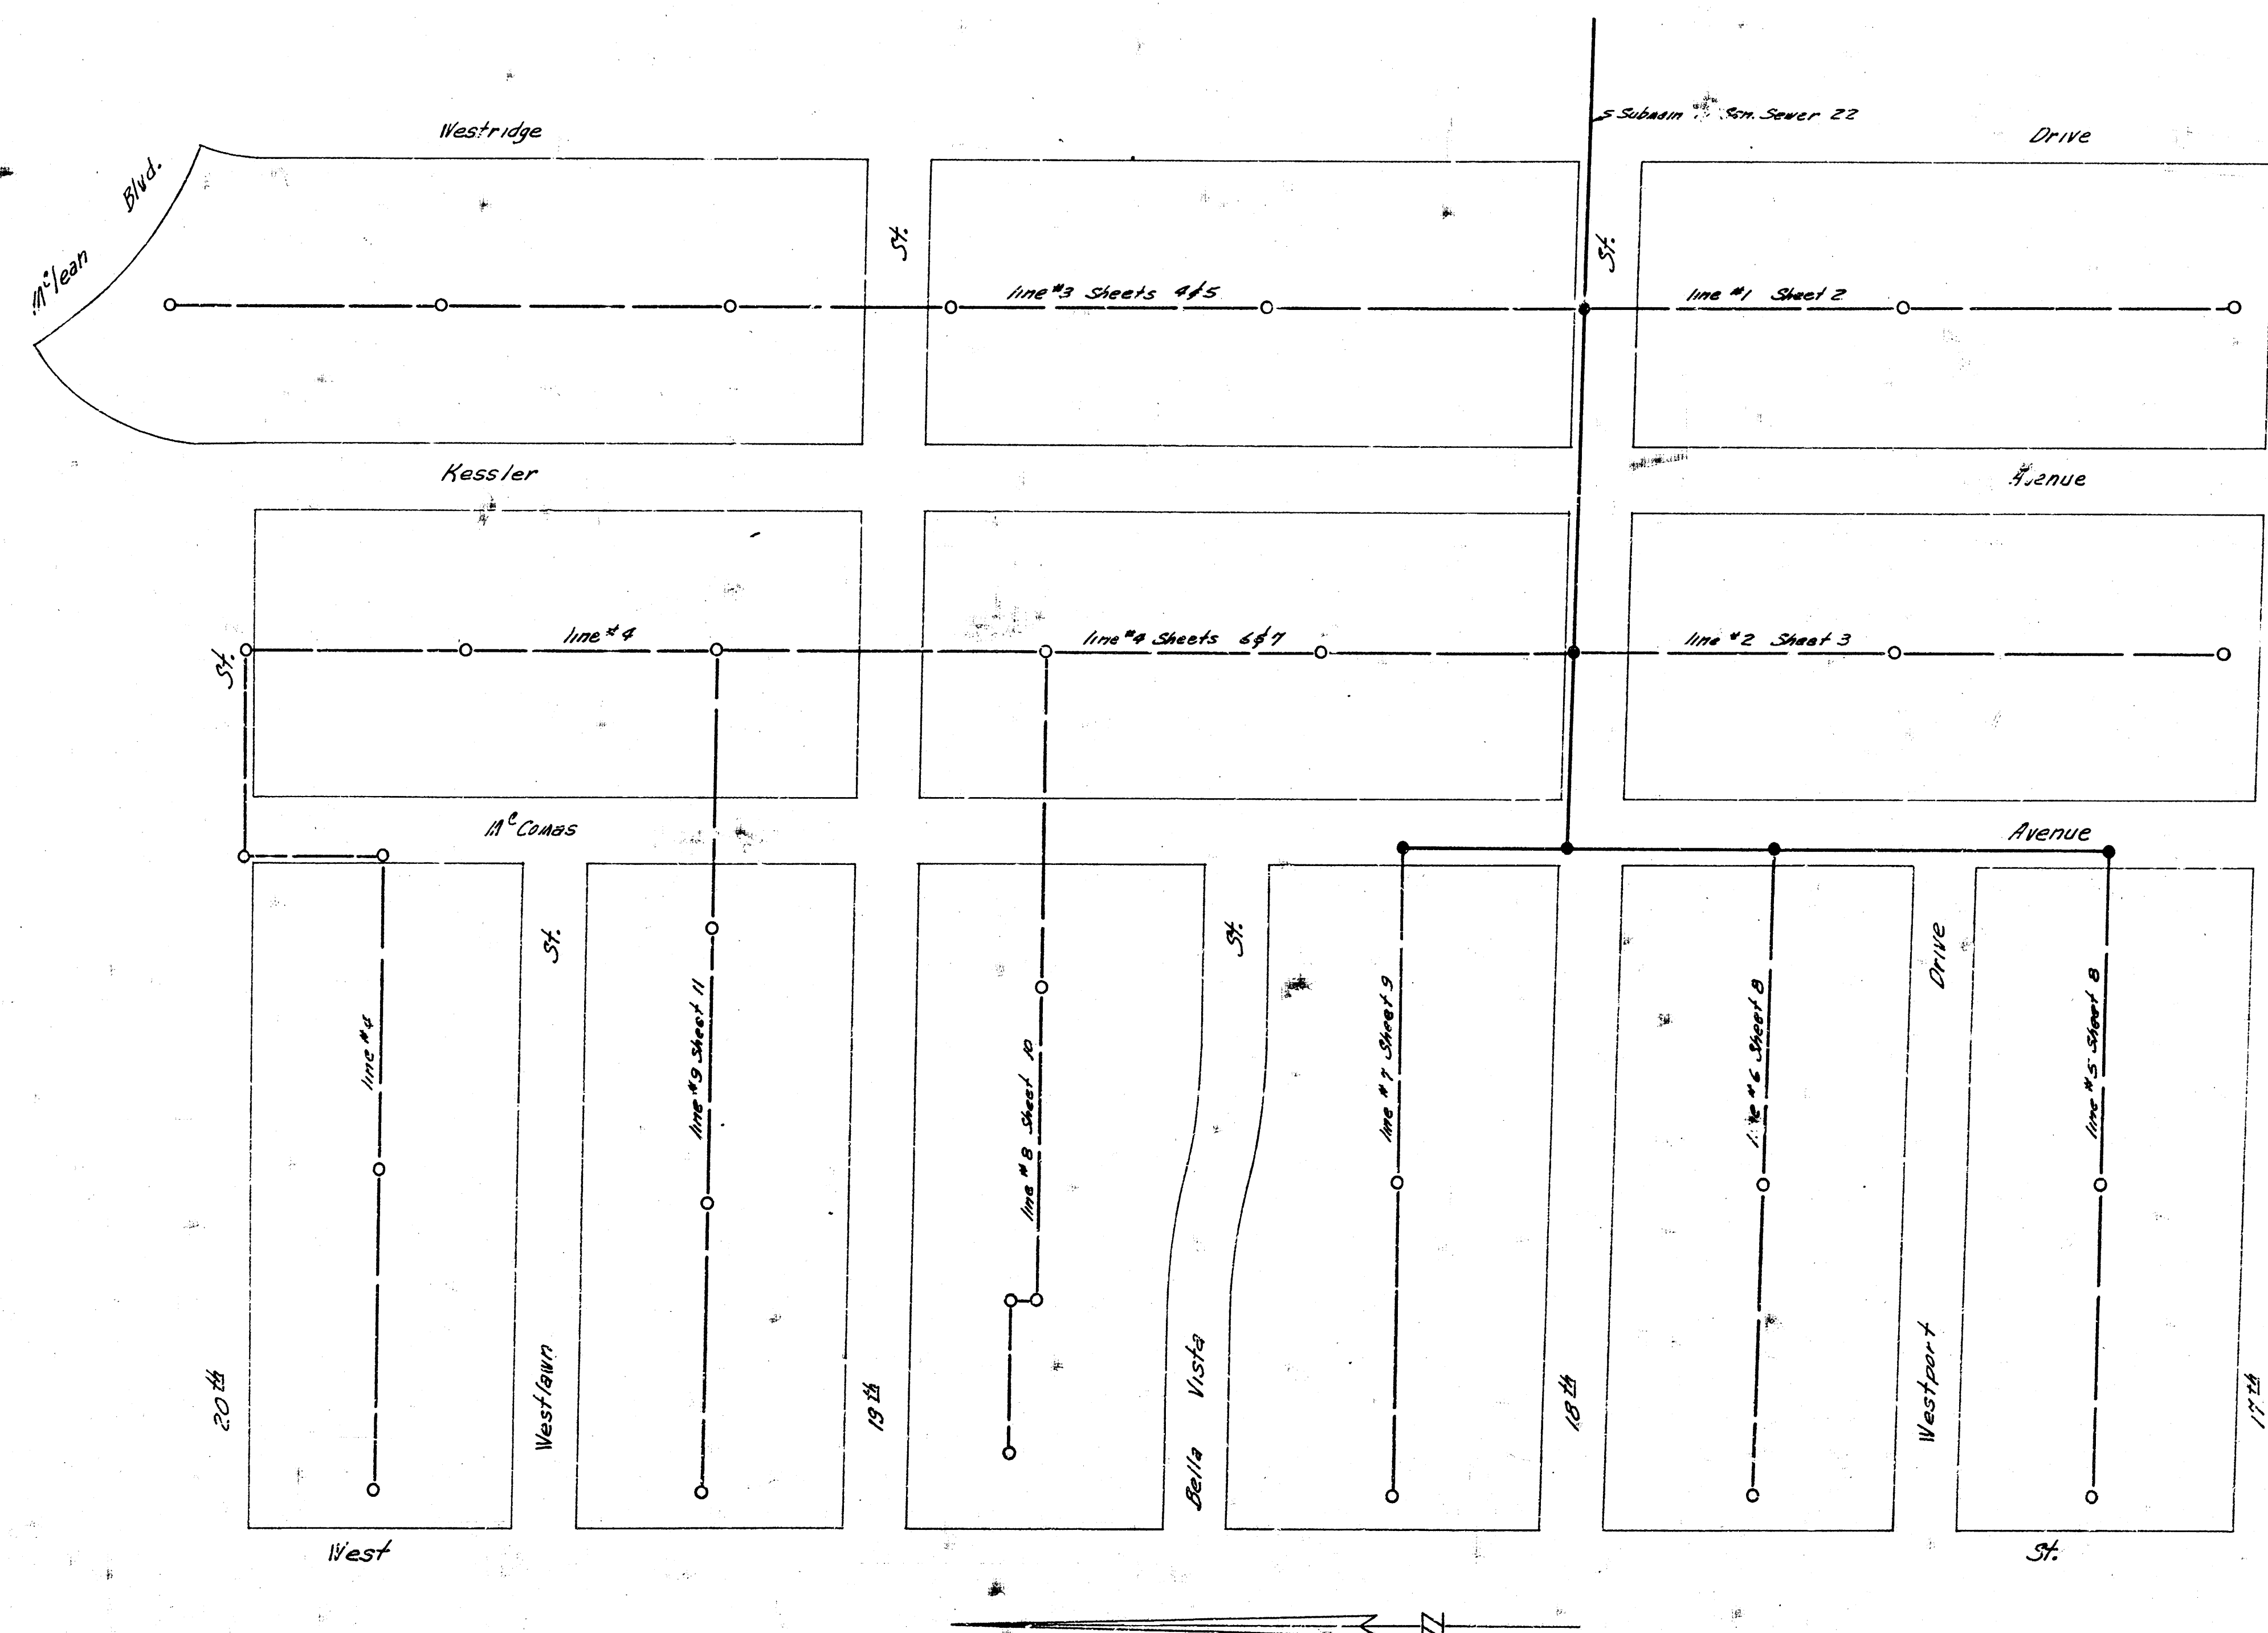

San. Sewer 22
 Lat. 6 Sub. 10
 City of Wichita, Kansas
 B.E. Smith City Engineer
 Proj. No. C26-46


John H. Egan
 City Engineer
 7/1/56

Lat. 6 Sub. 10 San. Sewer 22
 Project No. C26-46 Sheet 1 of 11


Survey by J. Henry Beck 1941



B.M. 130.59 Standard S.E. Cor. 17th & West

Plan Scale 1"=40'
Profile Scale 1"=40' Hor, 1"=4' Vertical

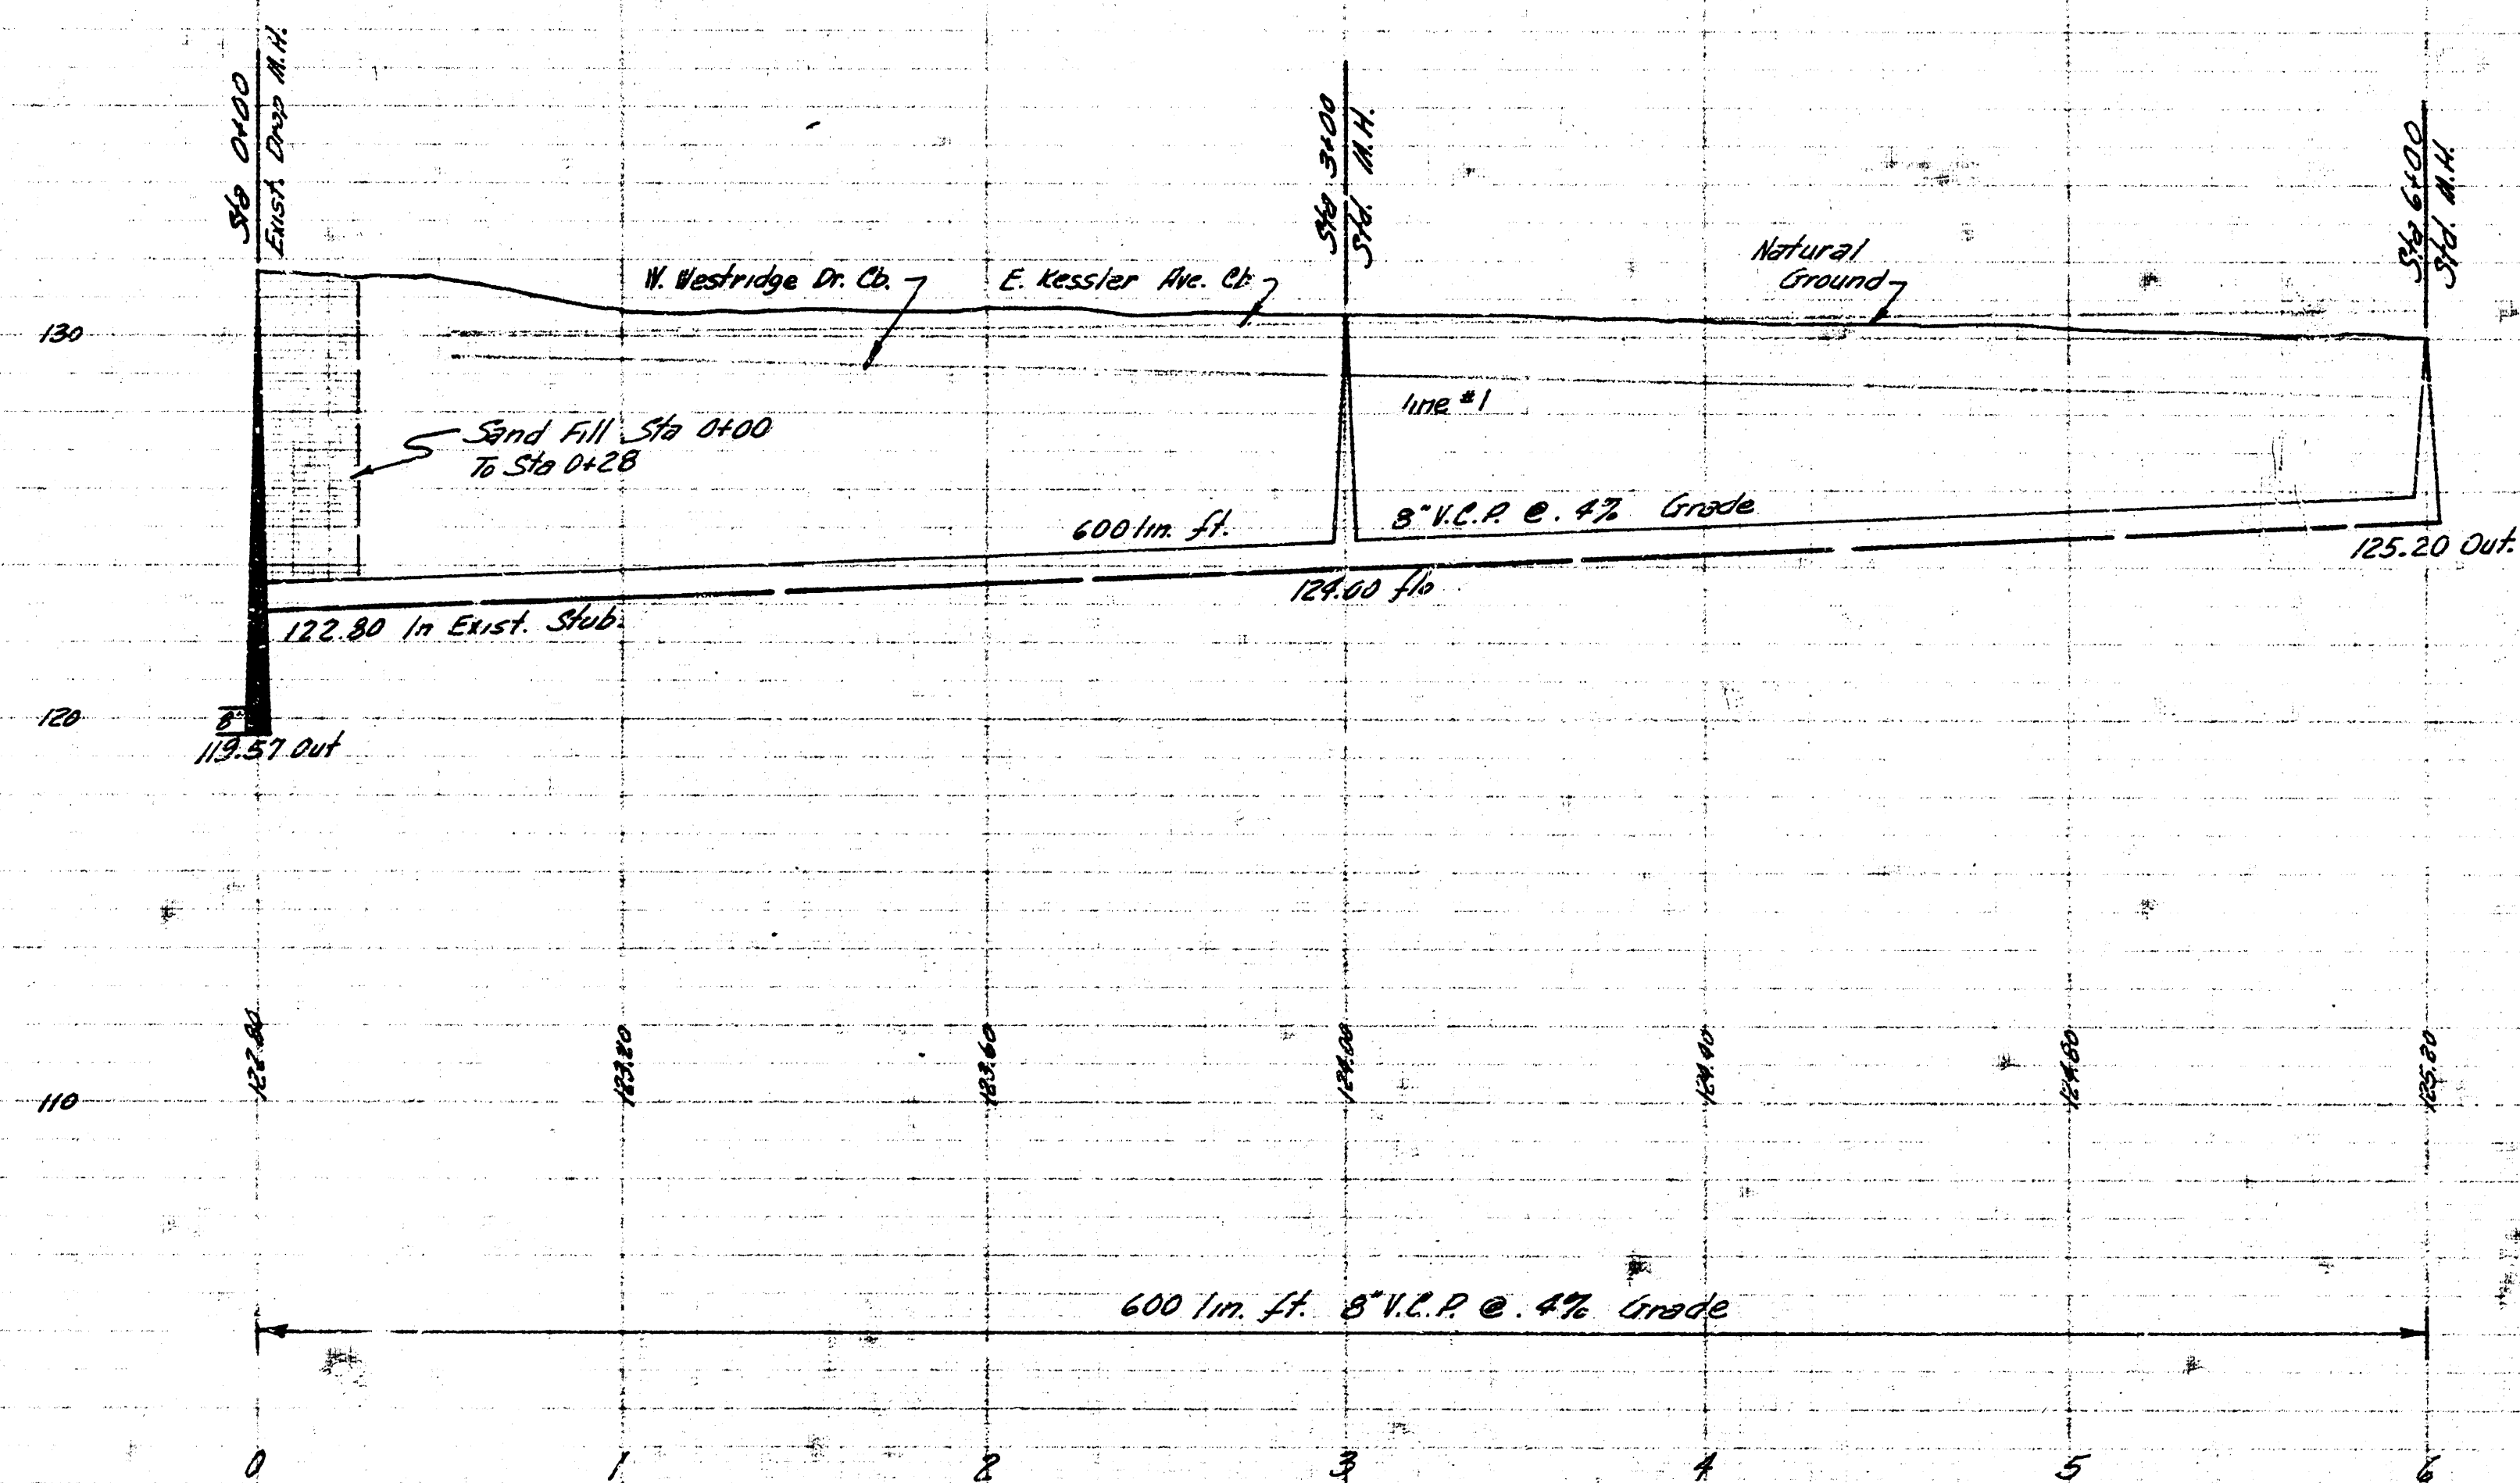


Lot 6 Submain 10. Sewer 22
Project No. 26-46 Sheet 2 of 11

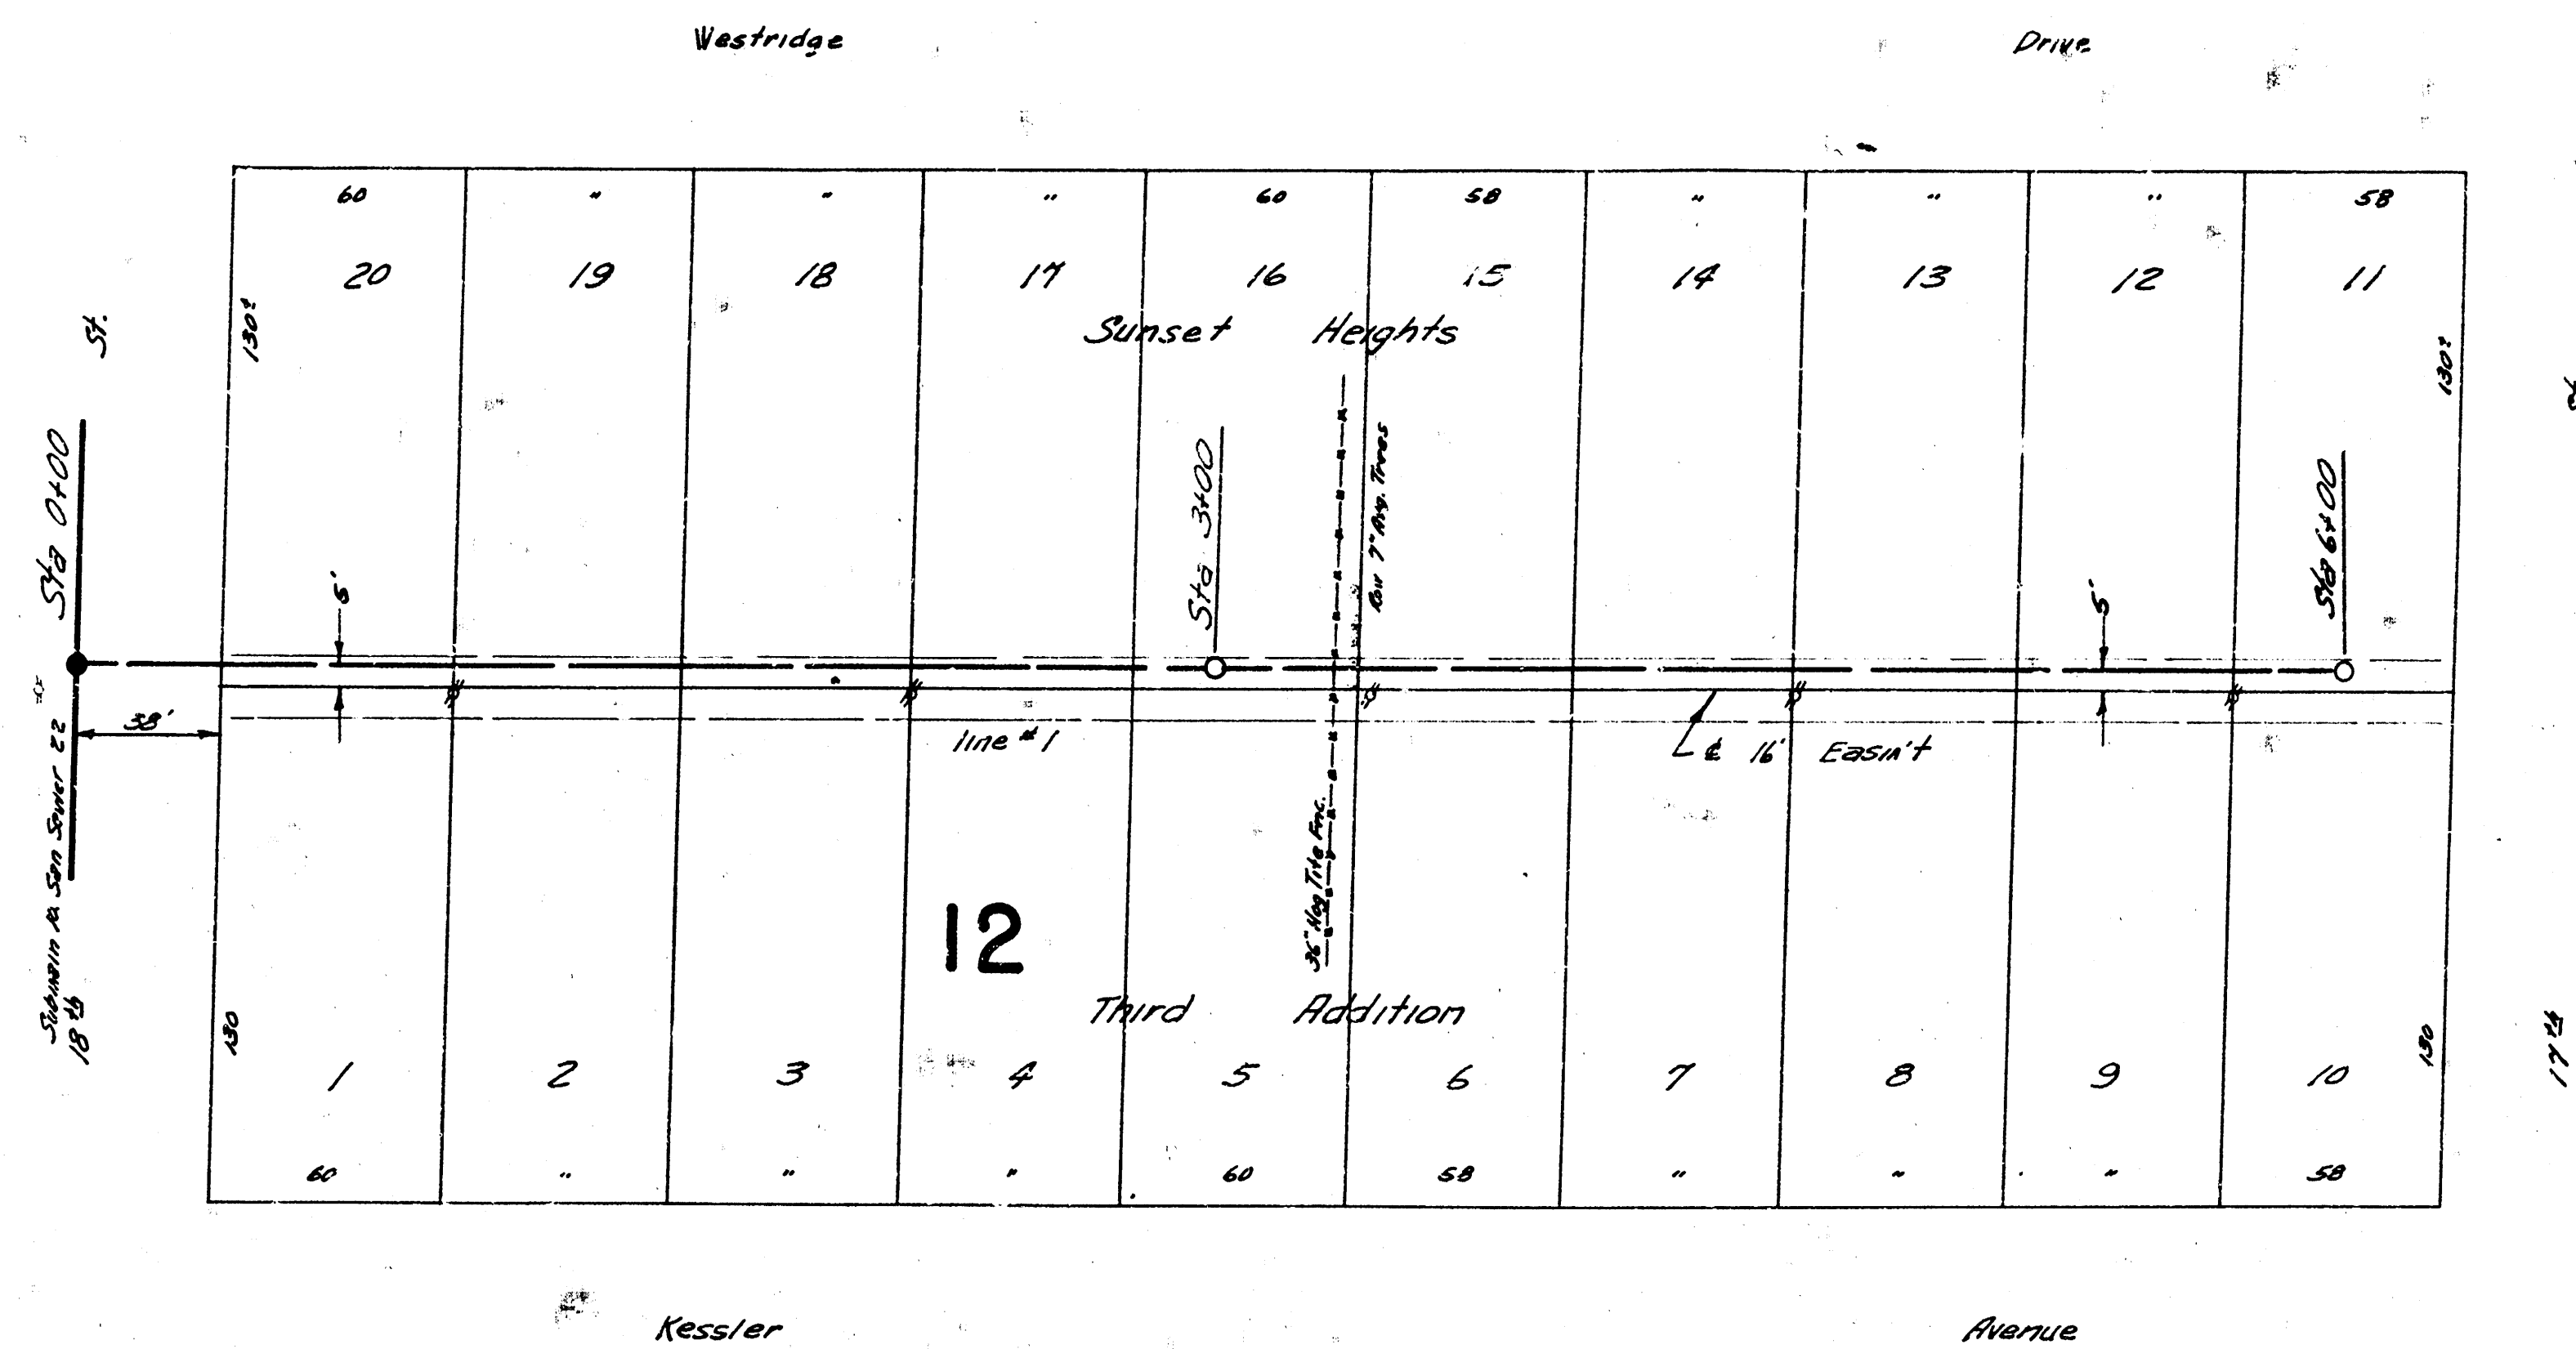


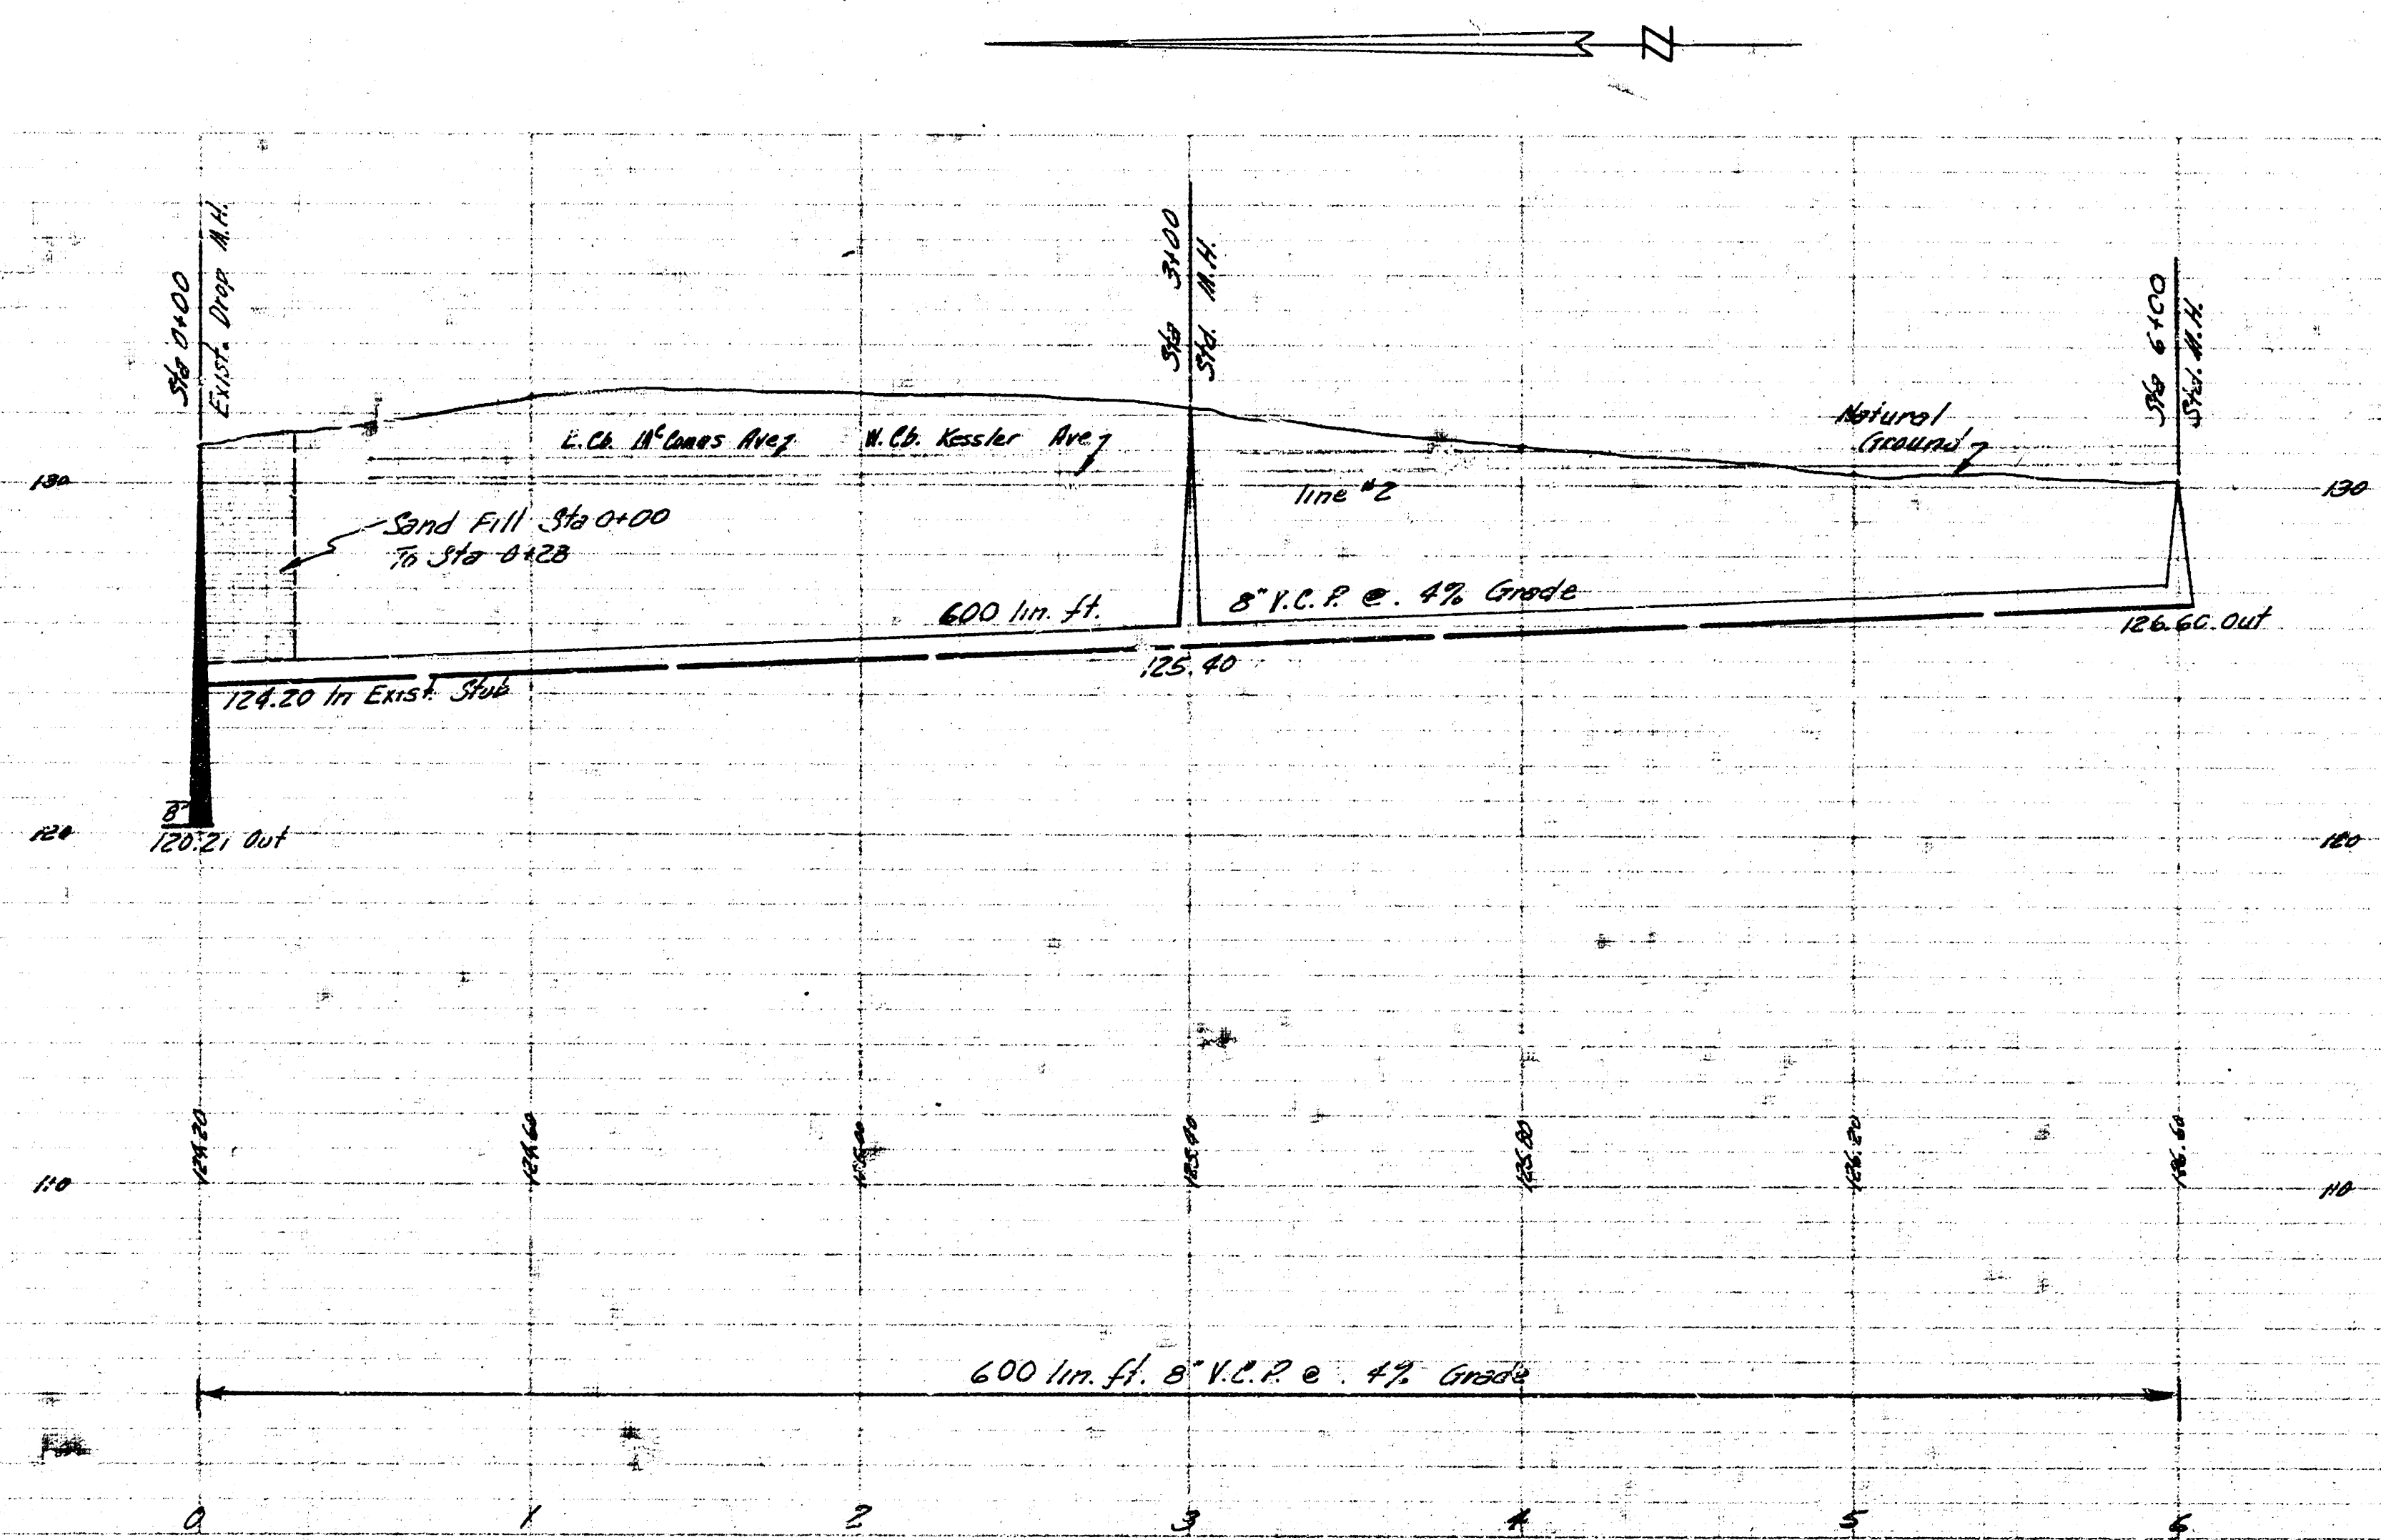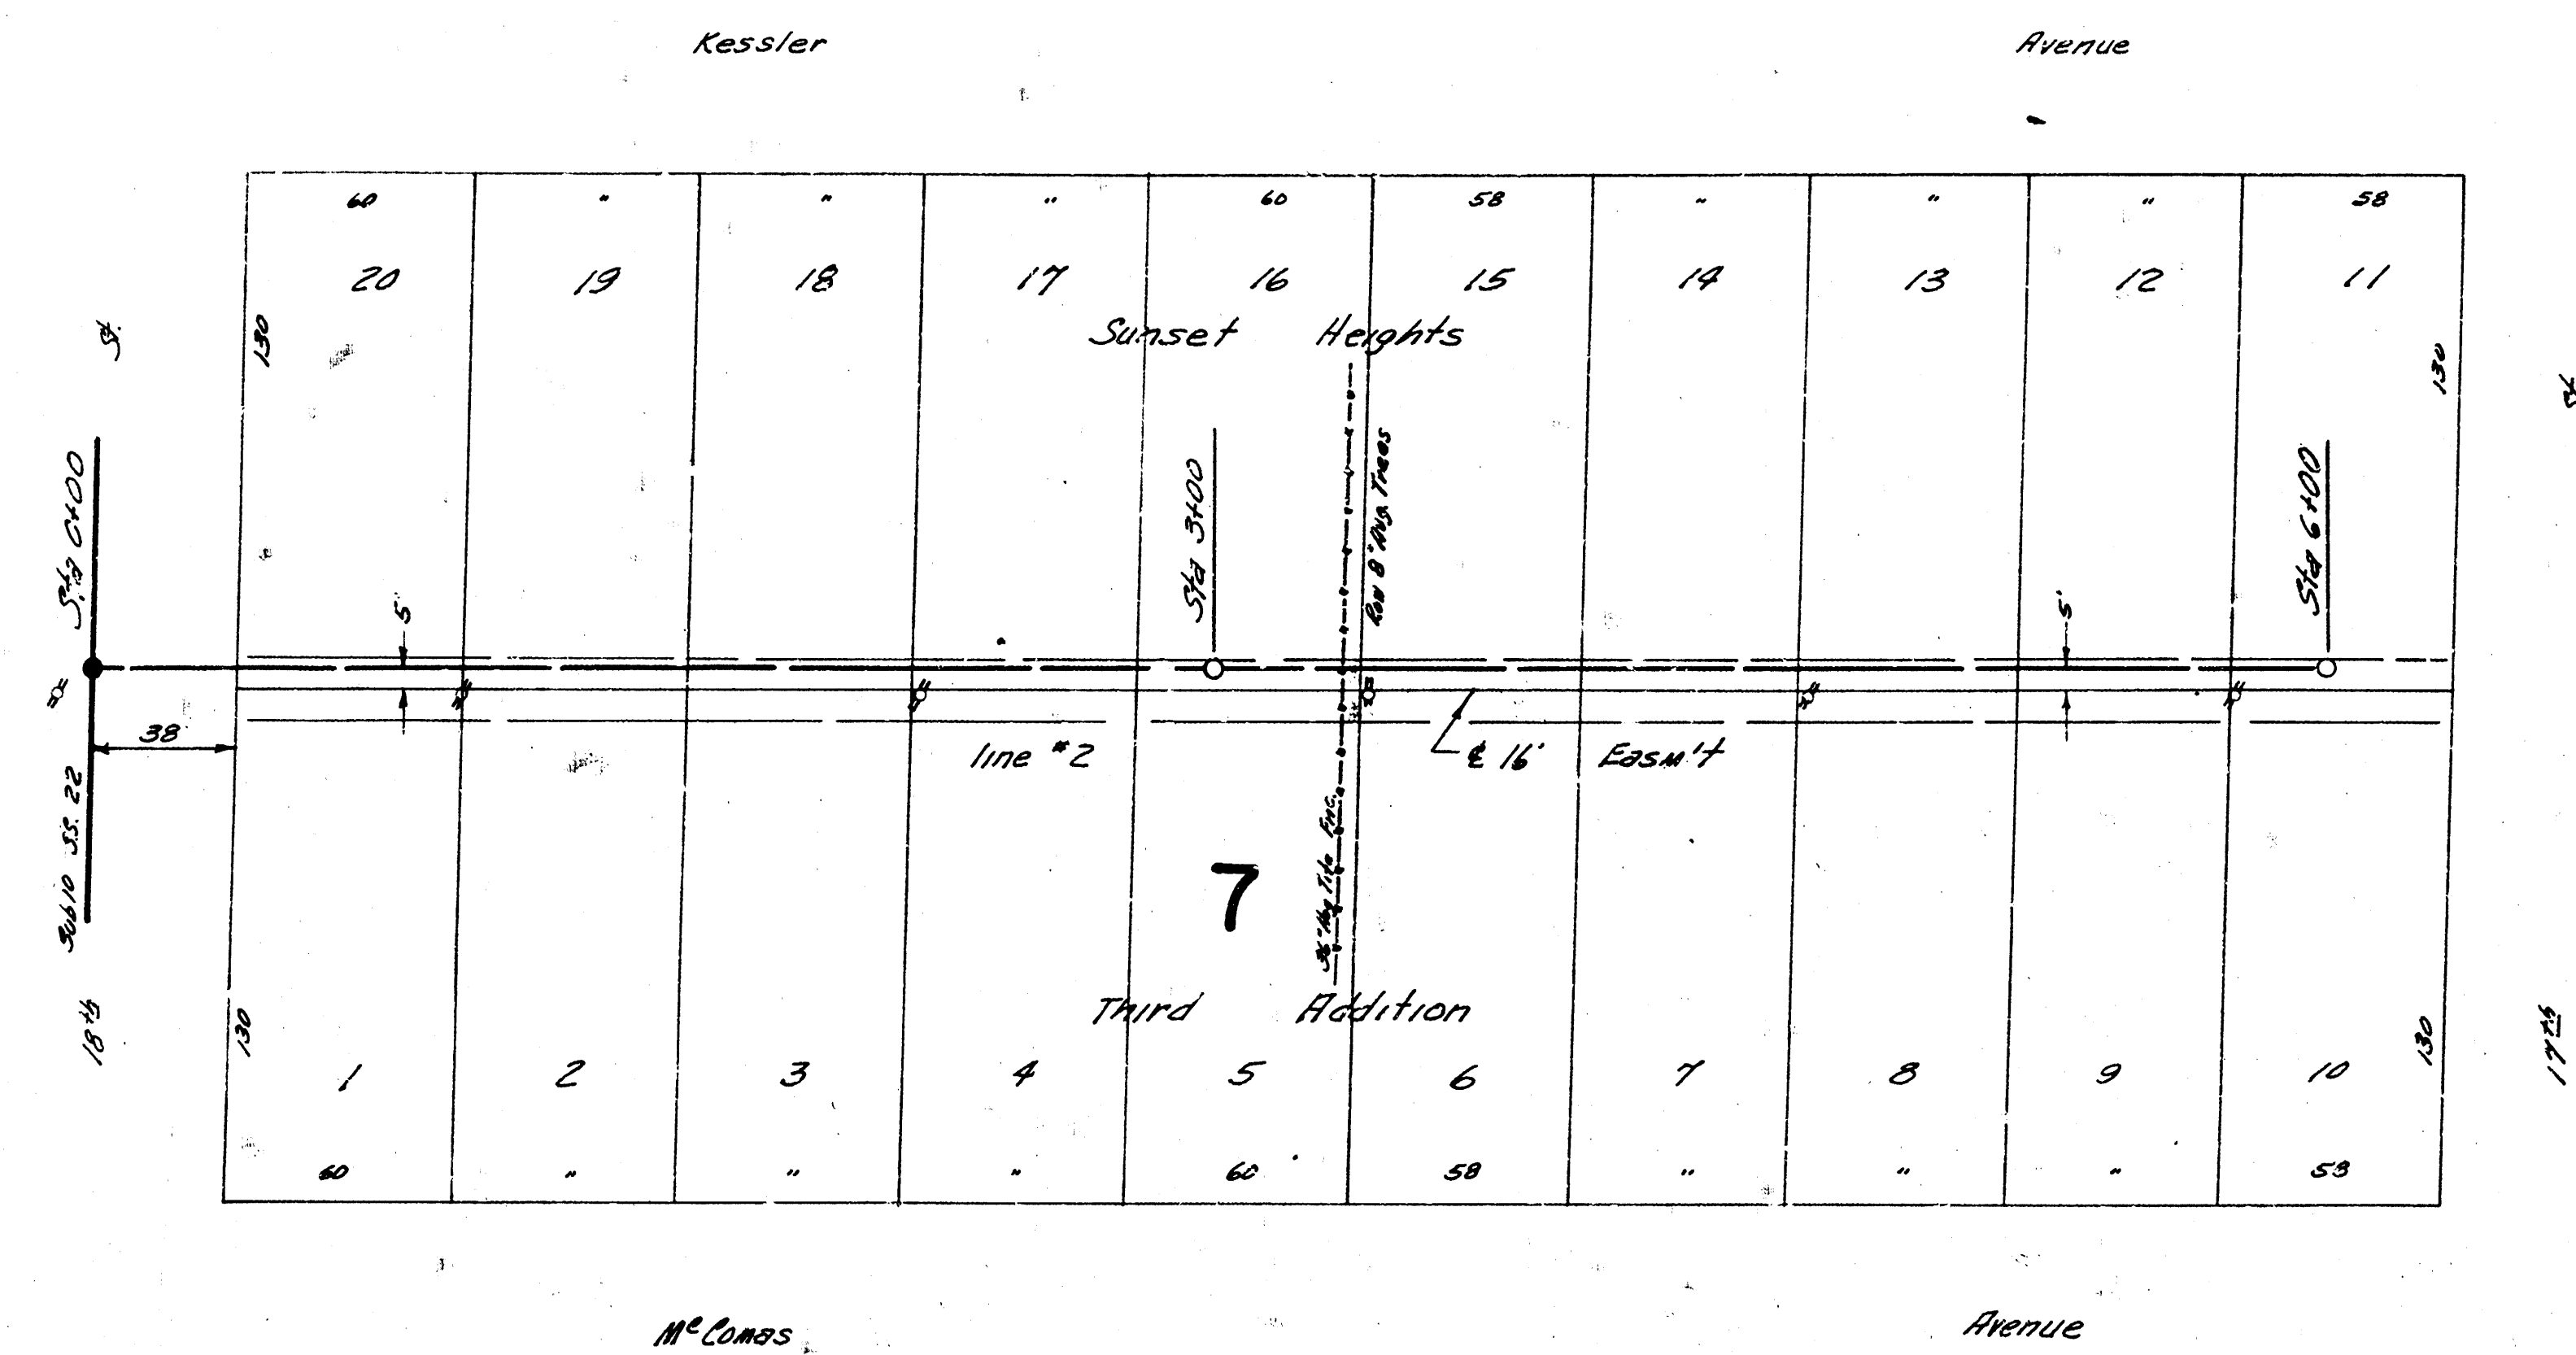

Plan Scale 1"=40'
Profile Scale 1"=4' Hor, 1"=4' Vertical


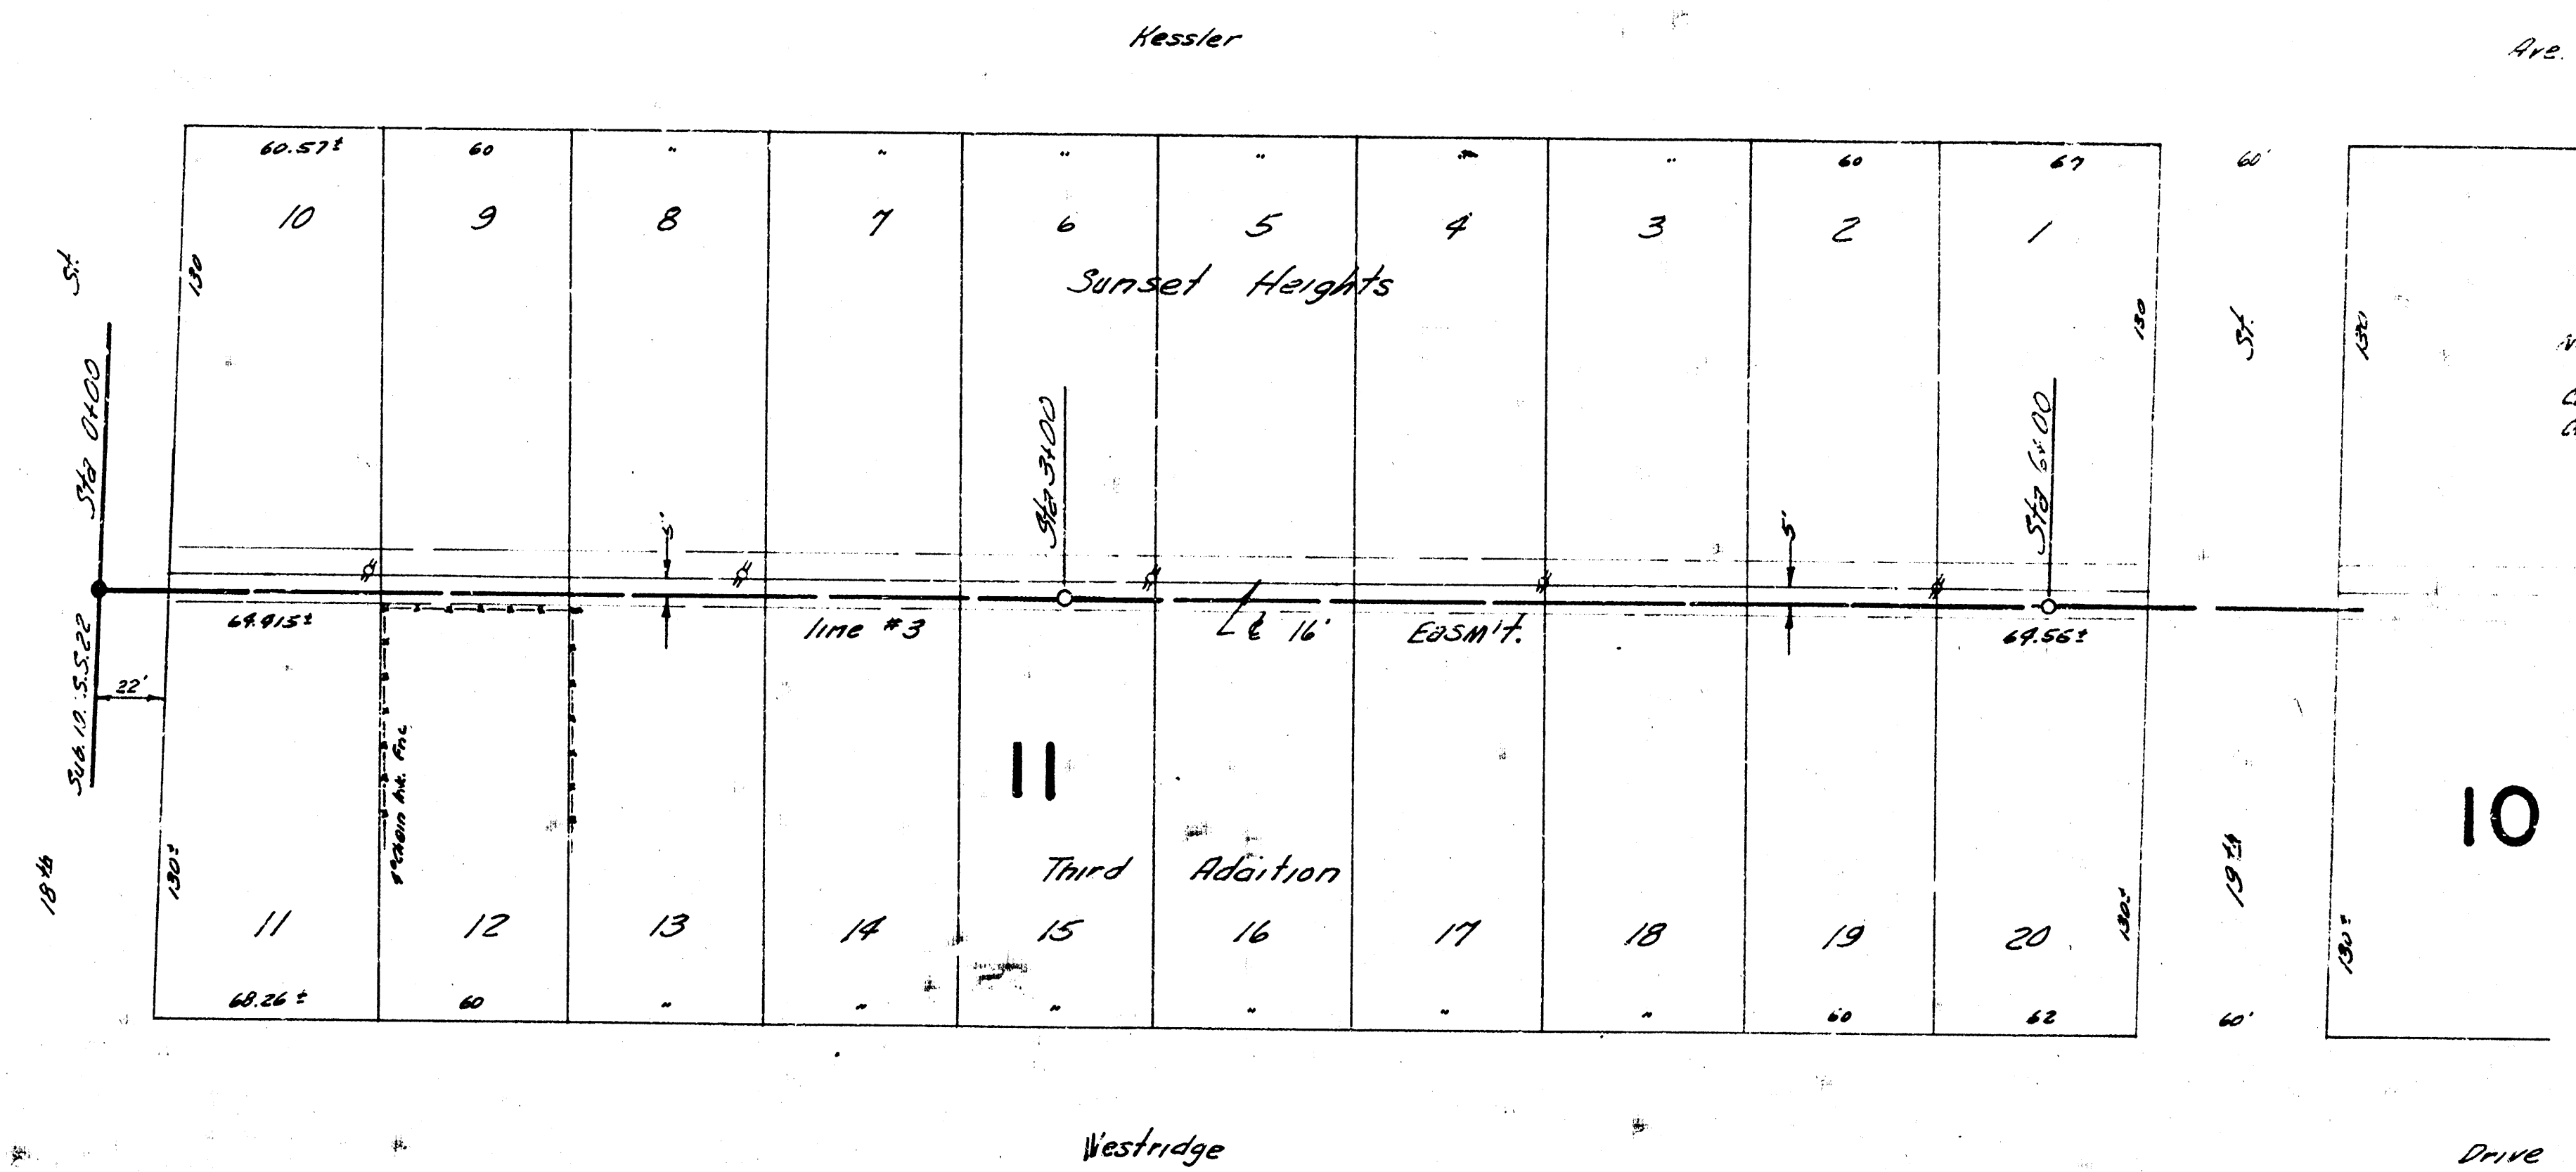


Note:
Joint Home Profile
Continued At Sta 7100
On Sheet 5.

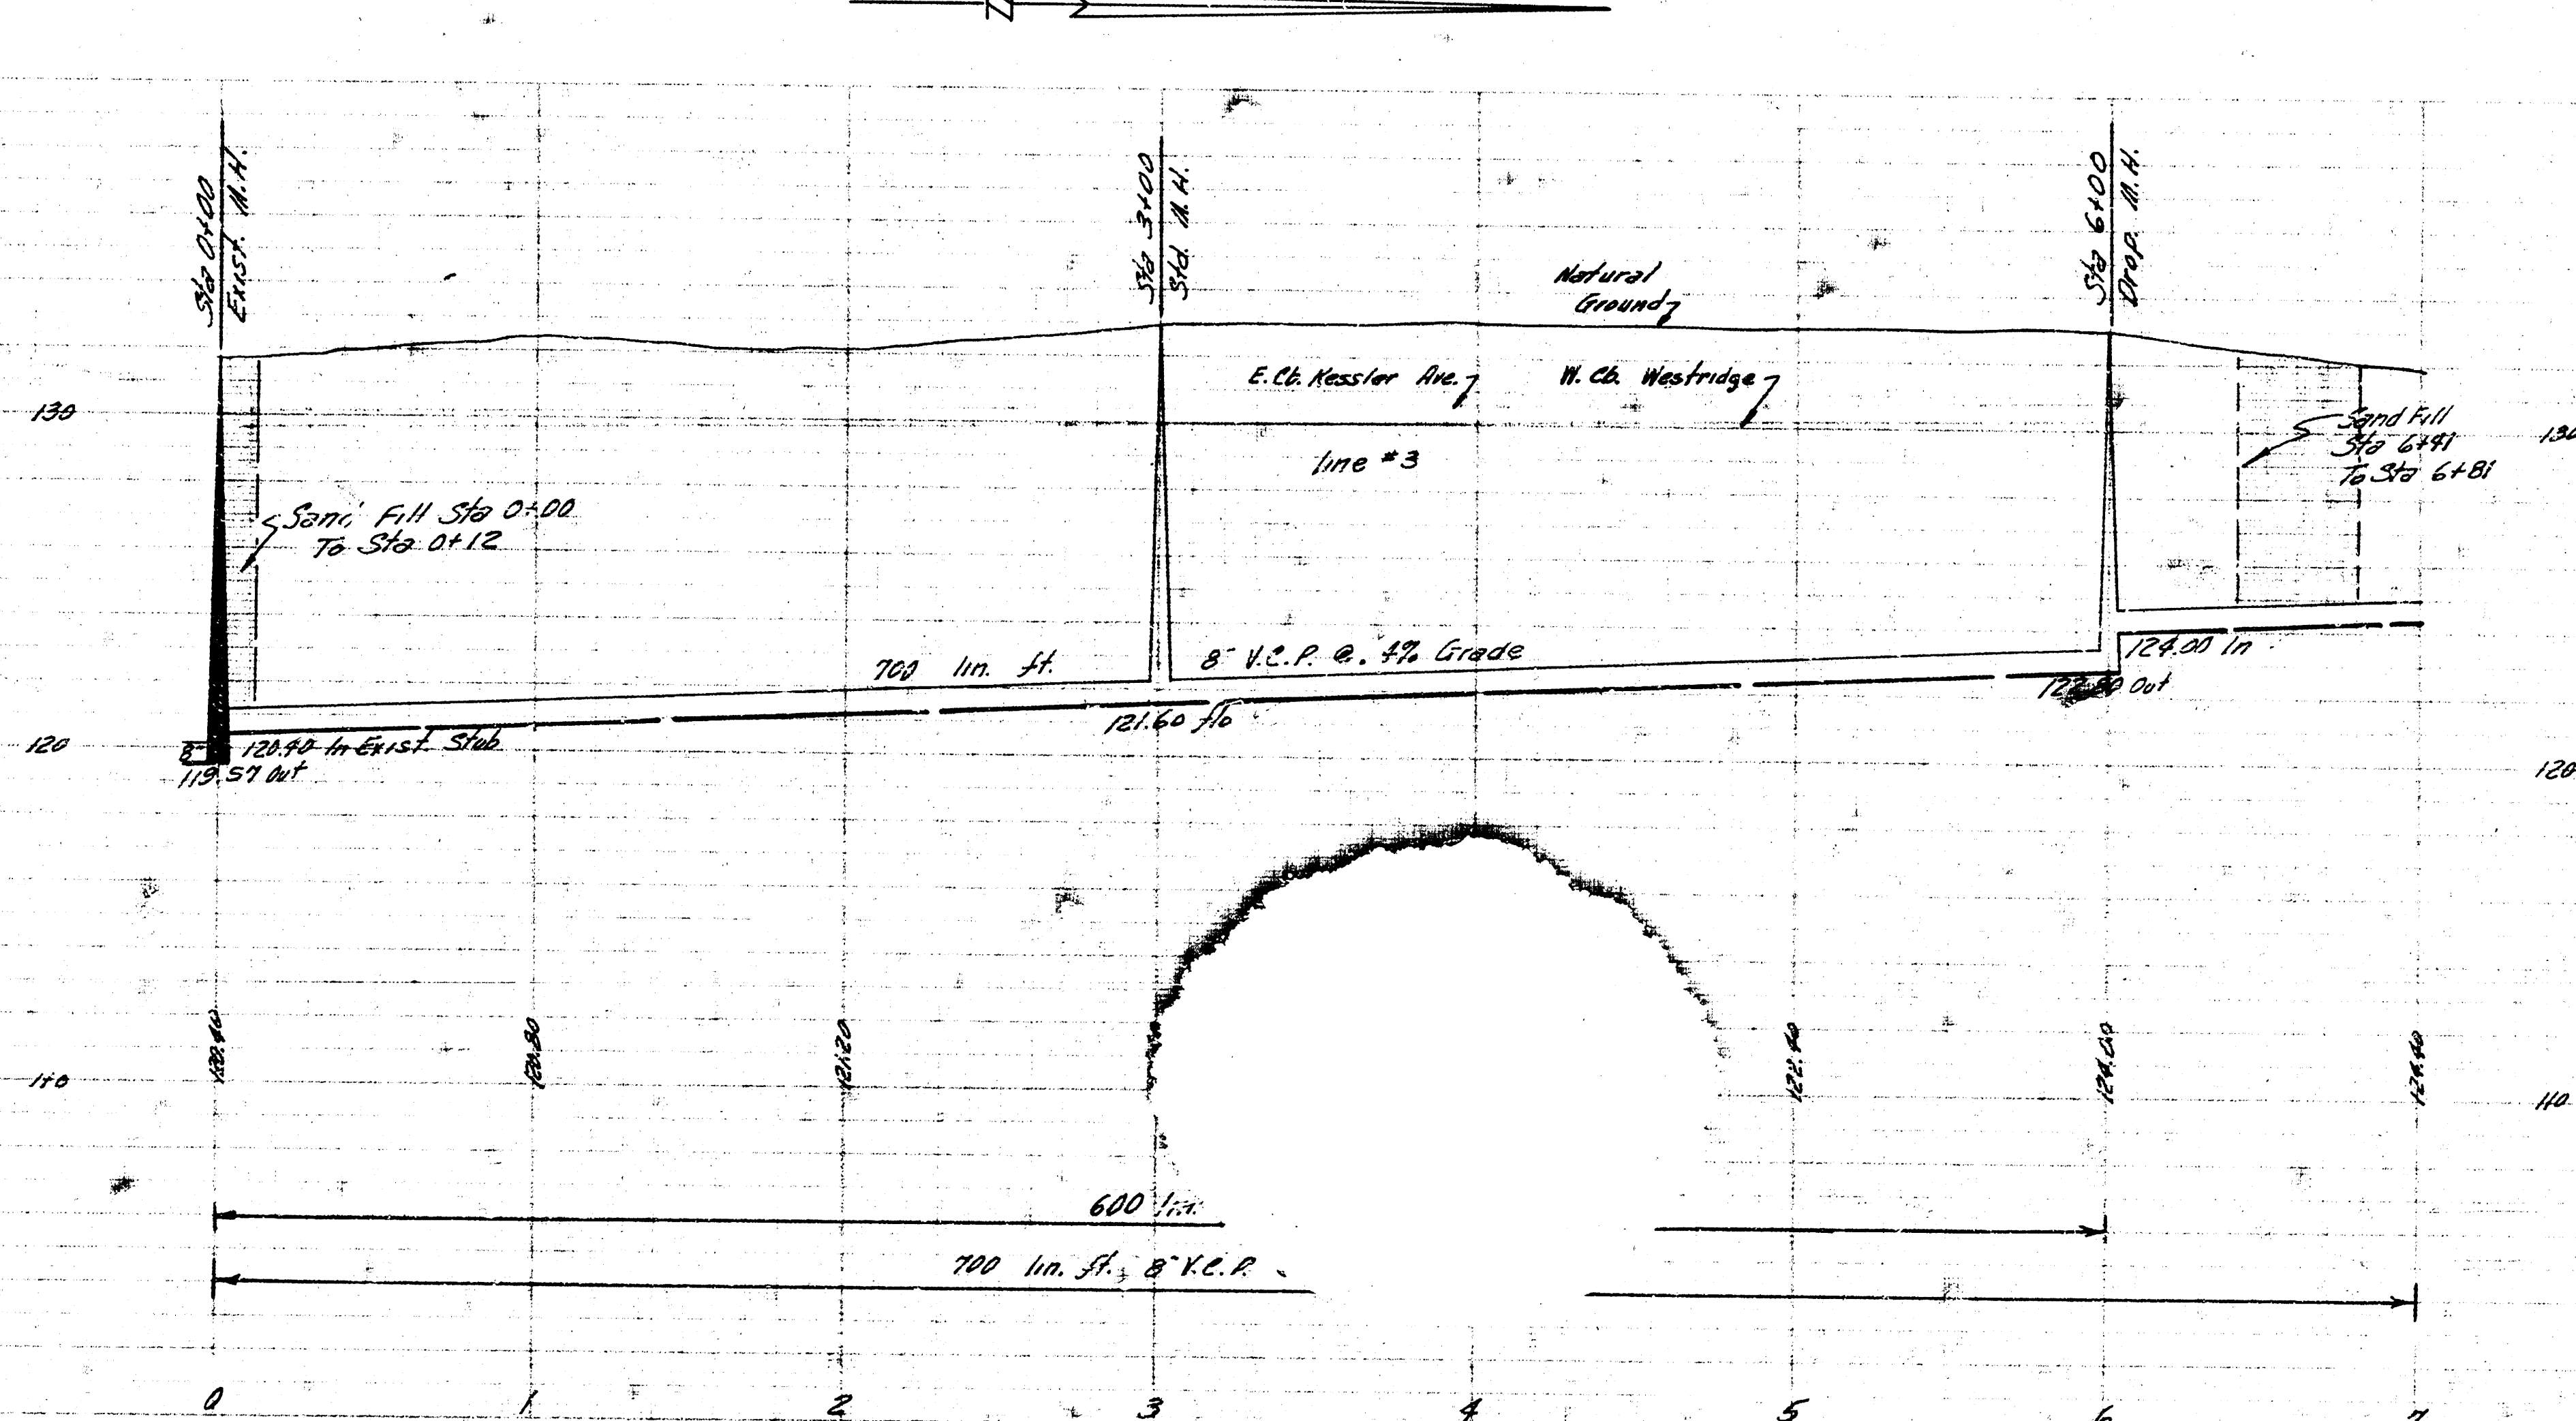



Plan Scale 1"=40'
Profile Scale 1"=40' Vert, 1"=4' Horiz


Note:
 Bldg. Plan & Profile
 Continued from Sta 7400
 on Sheet 4.

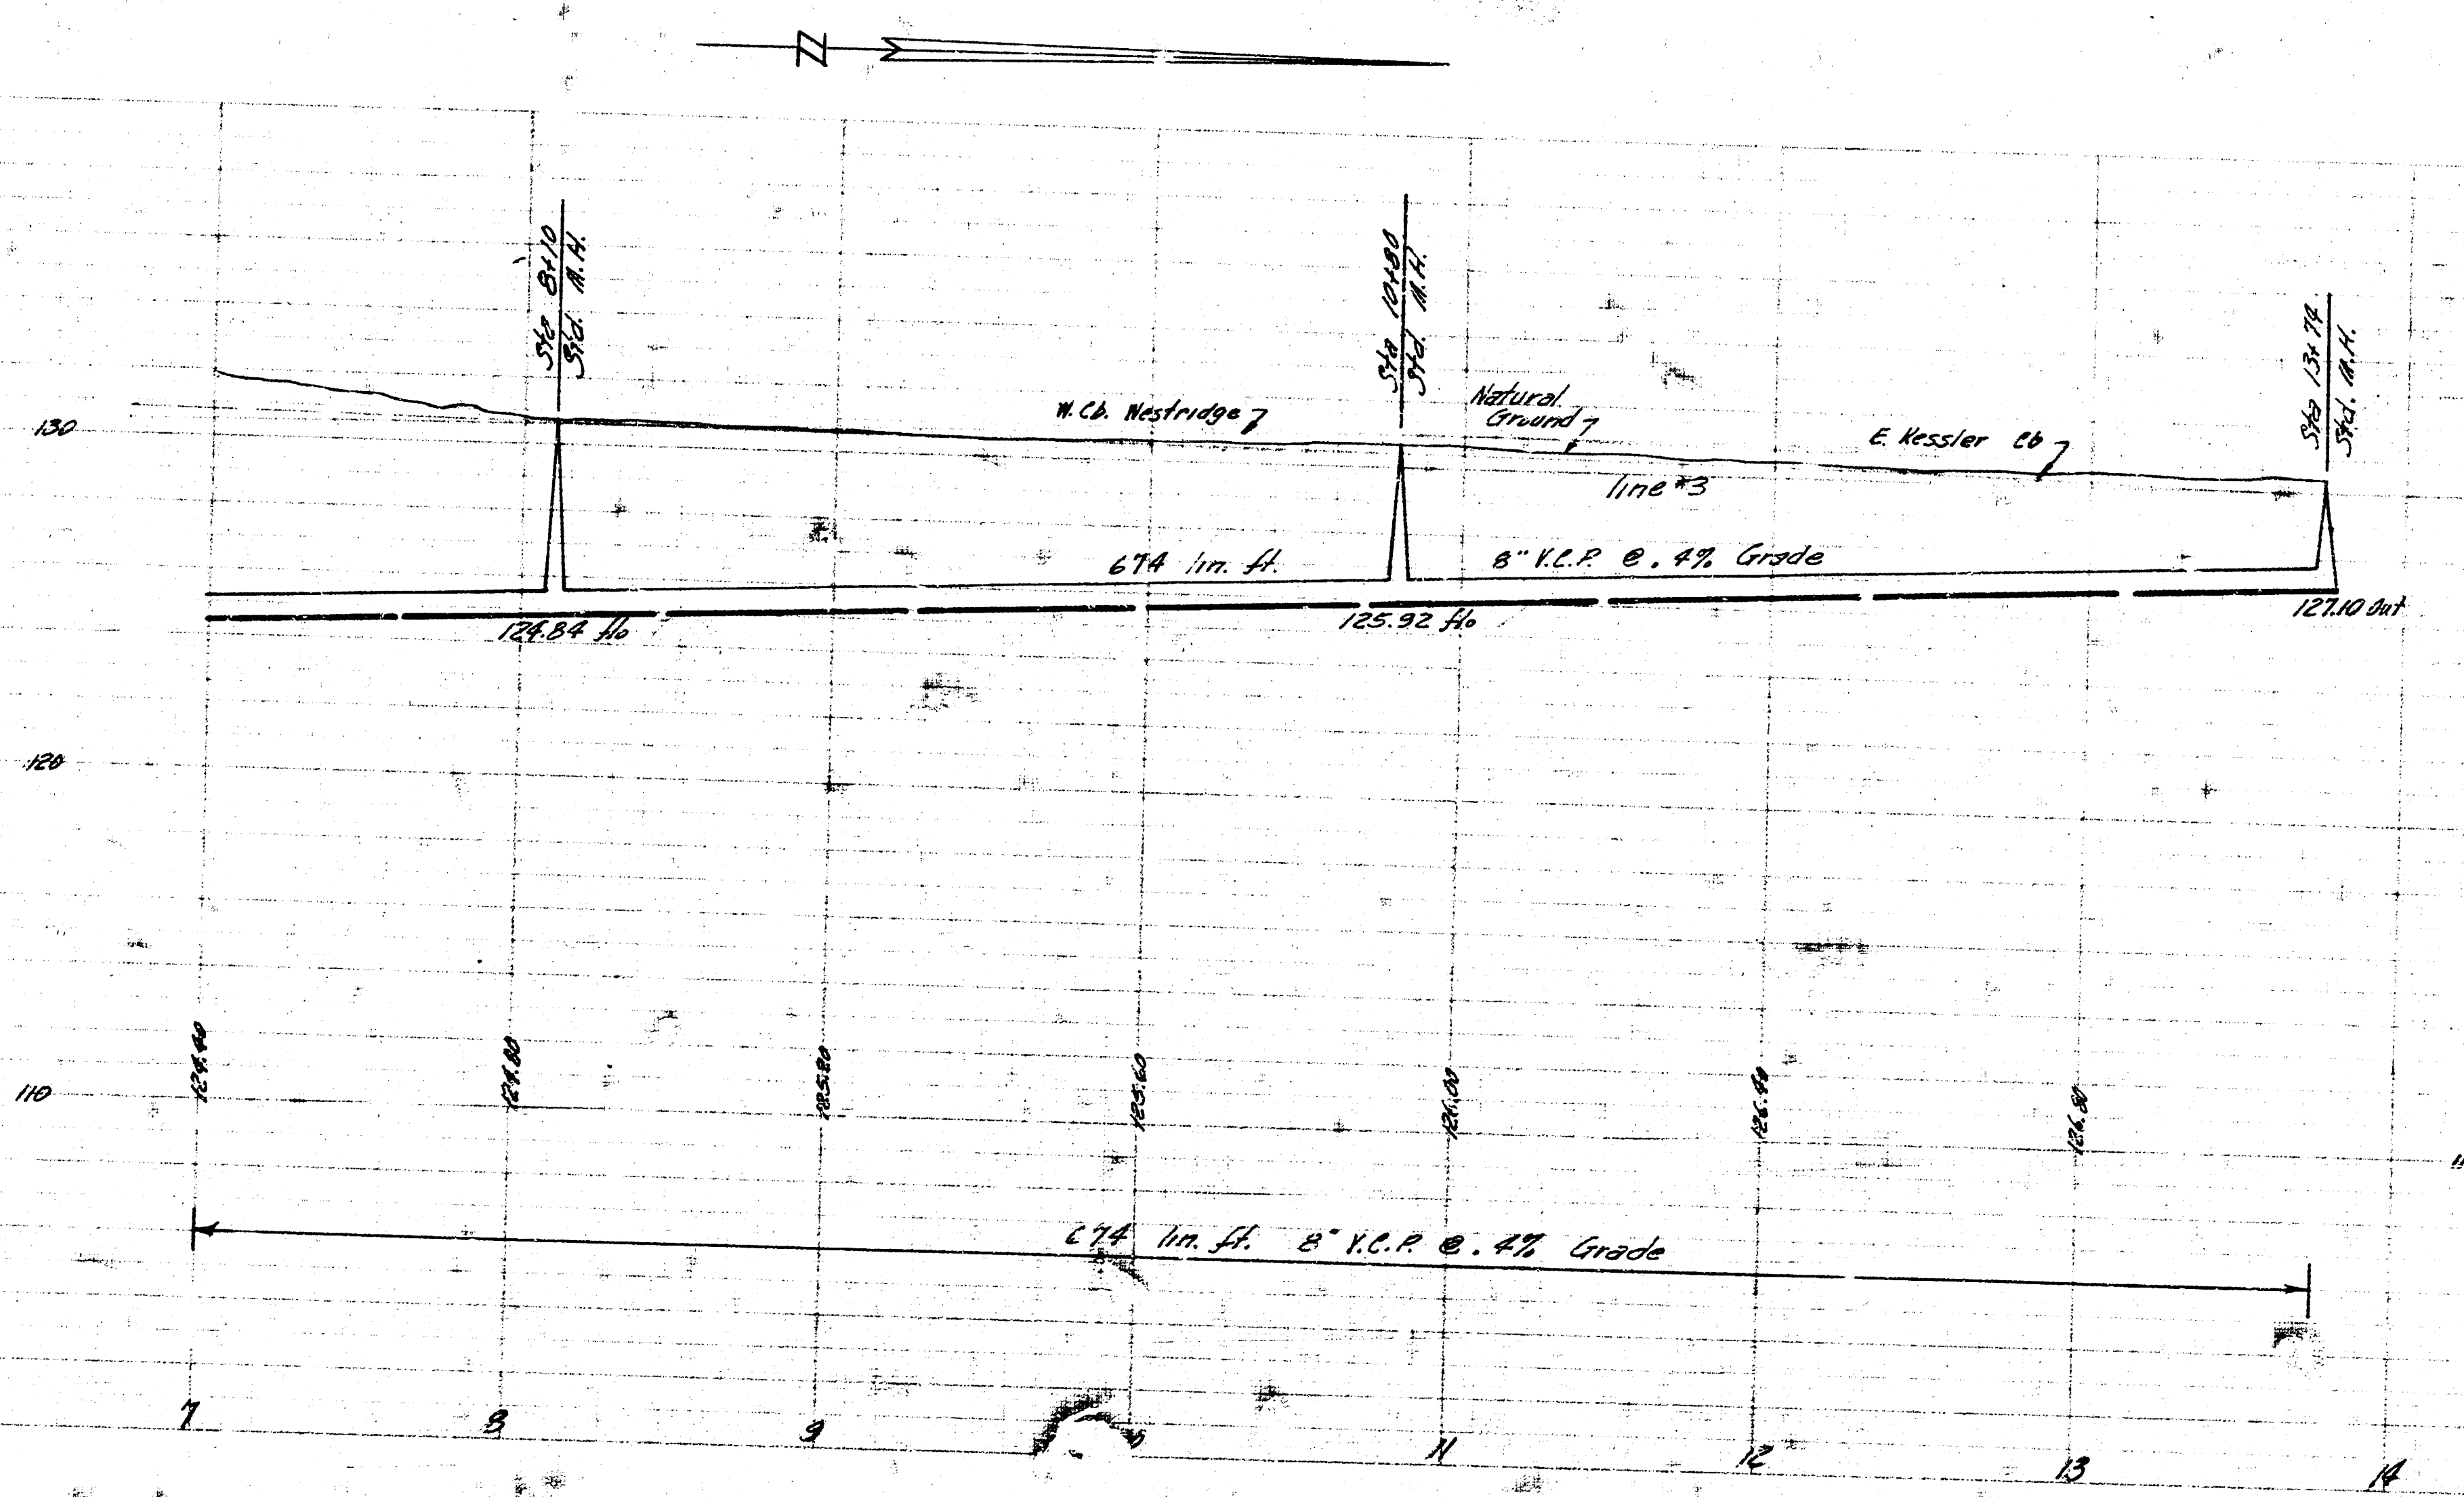
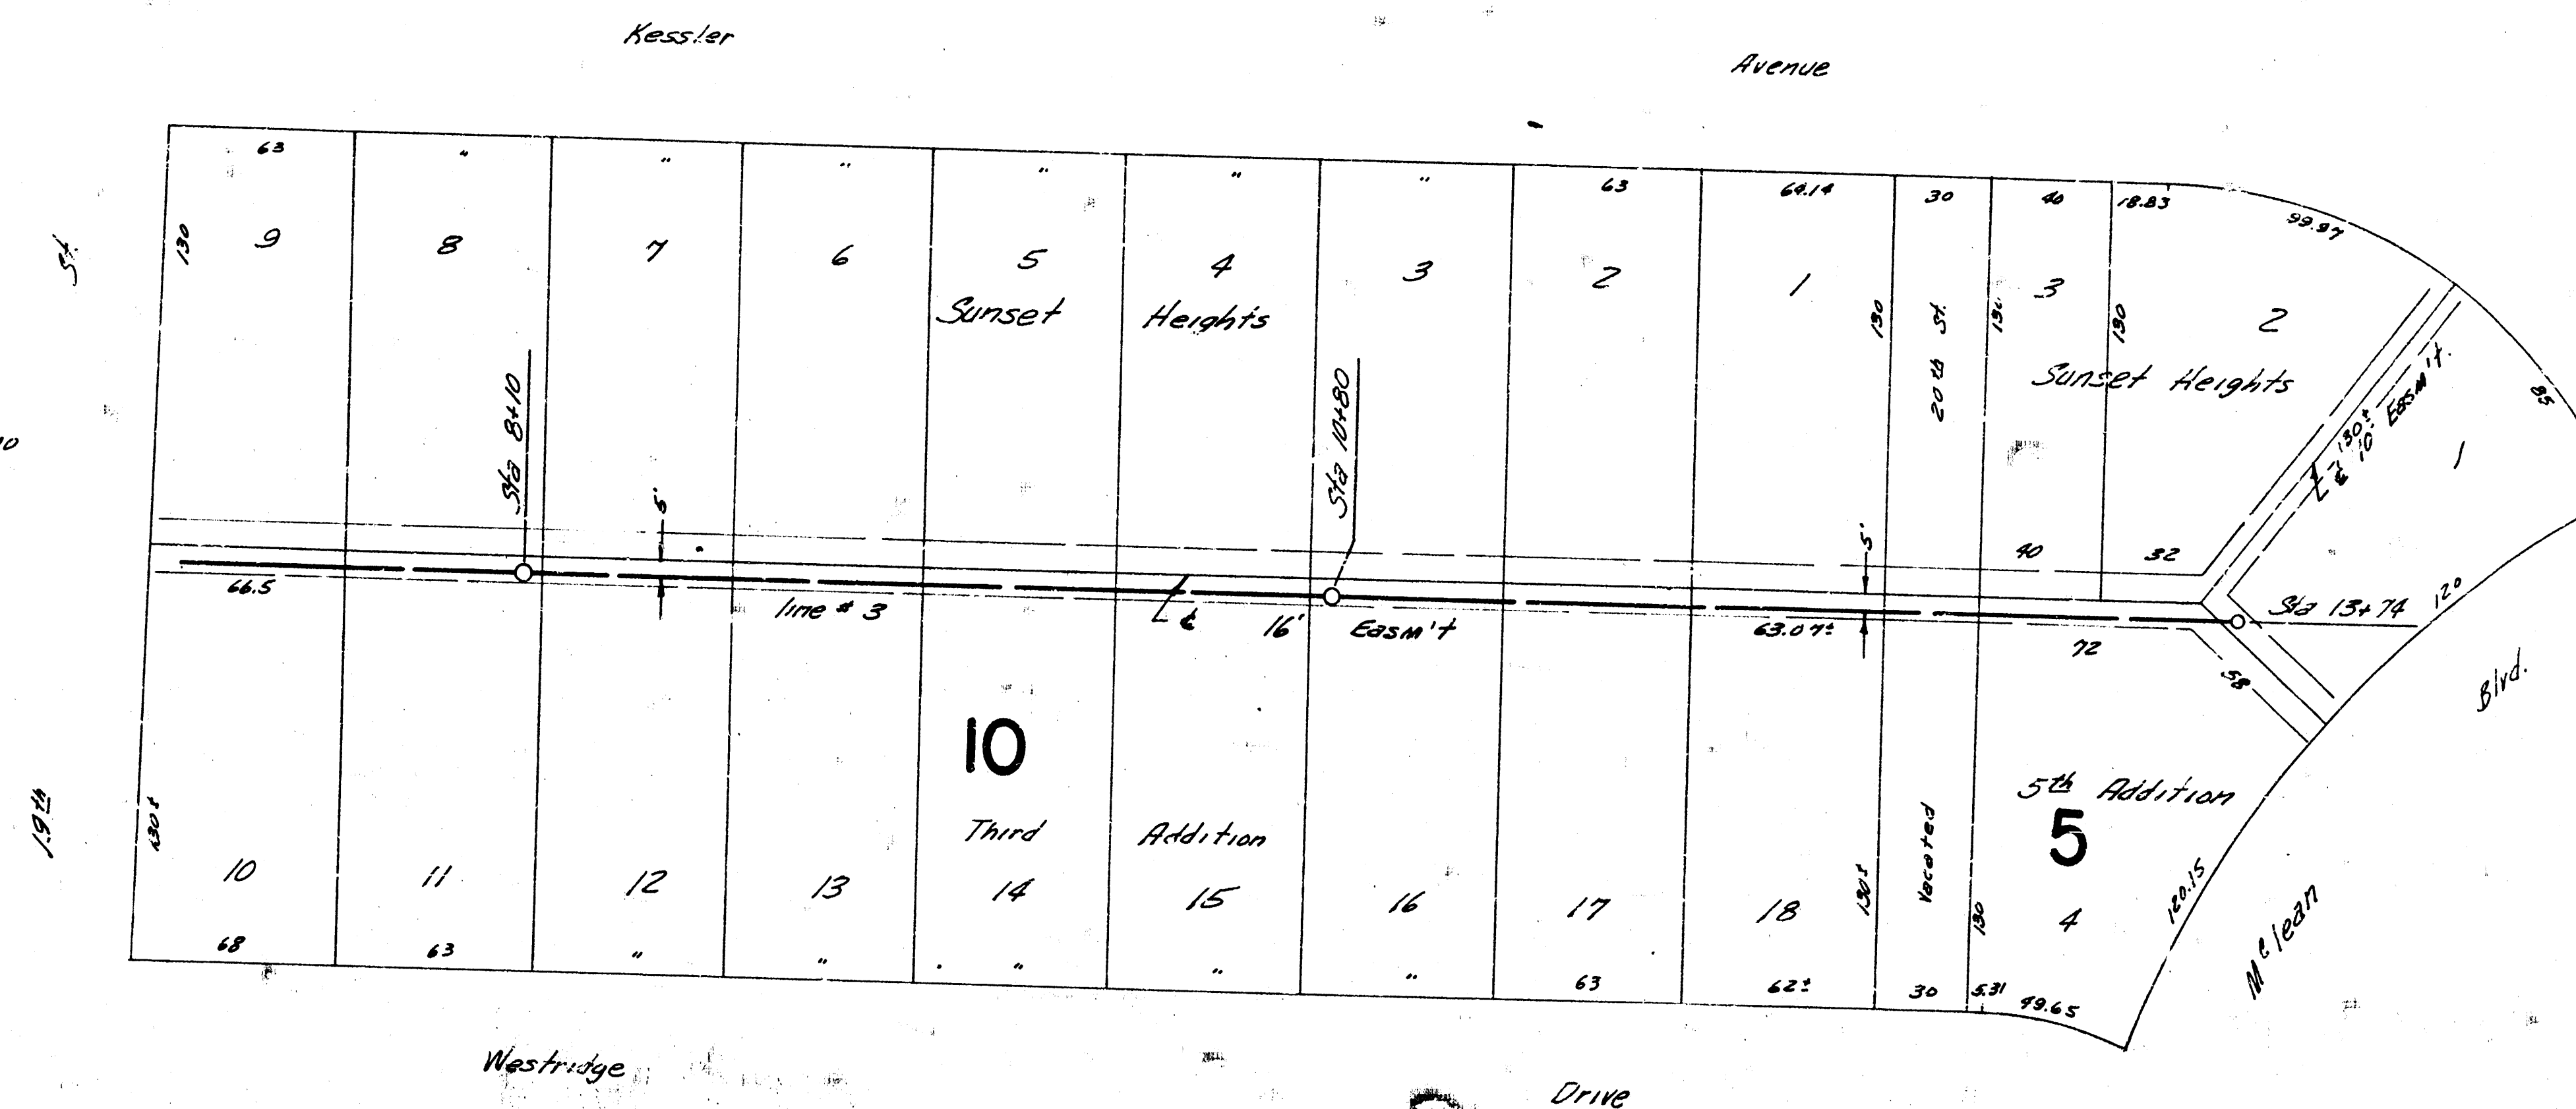


Plan Scale 1"=40'
 Profile Scale 1"=10' (Vertical)

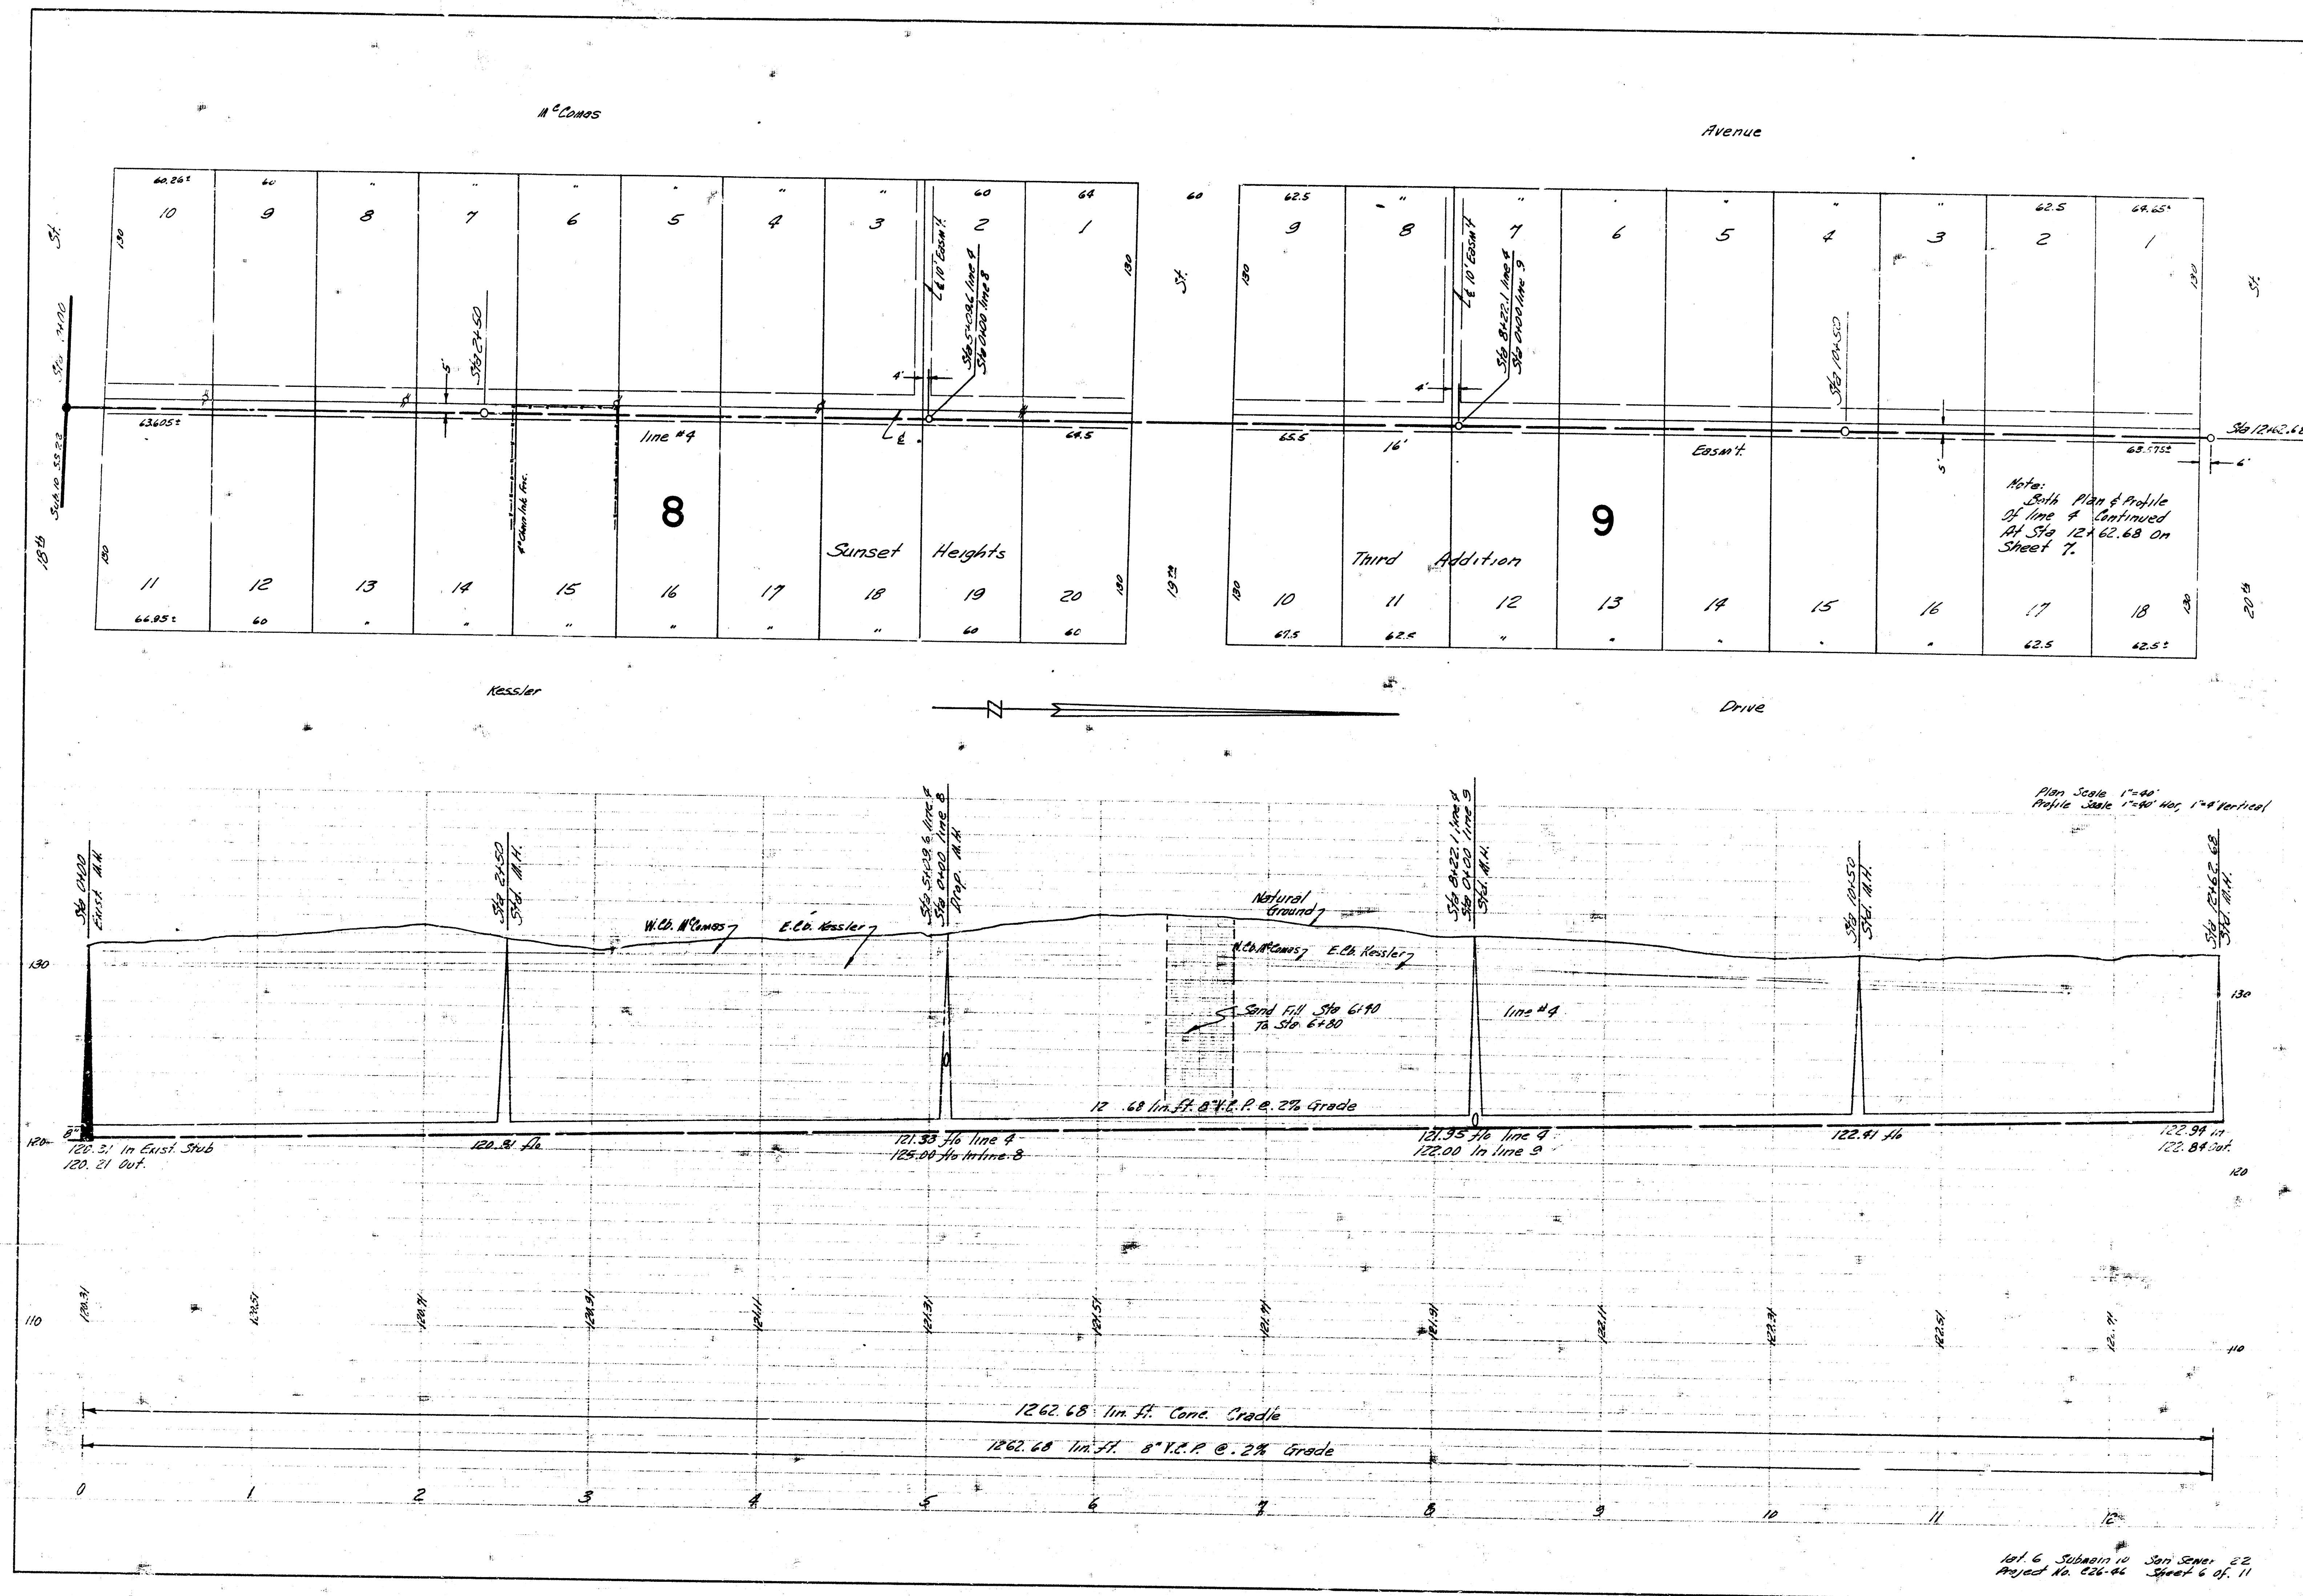

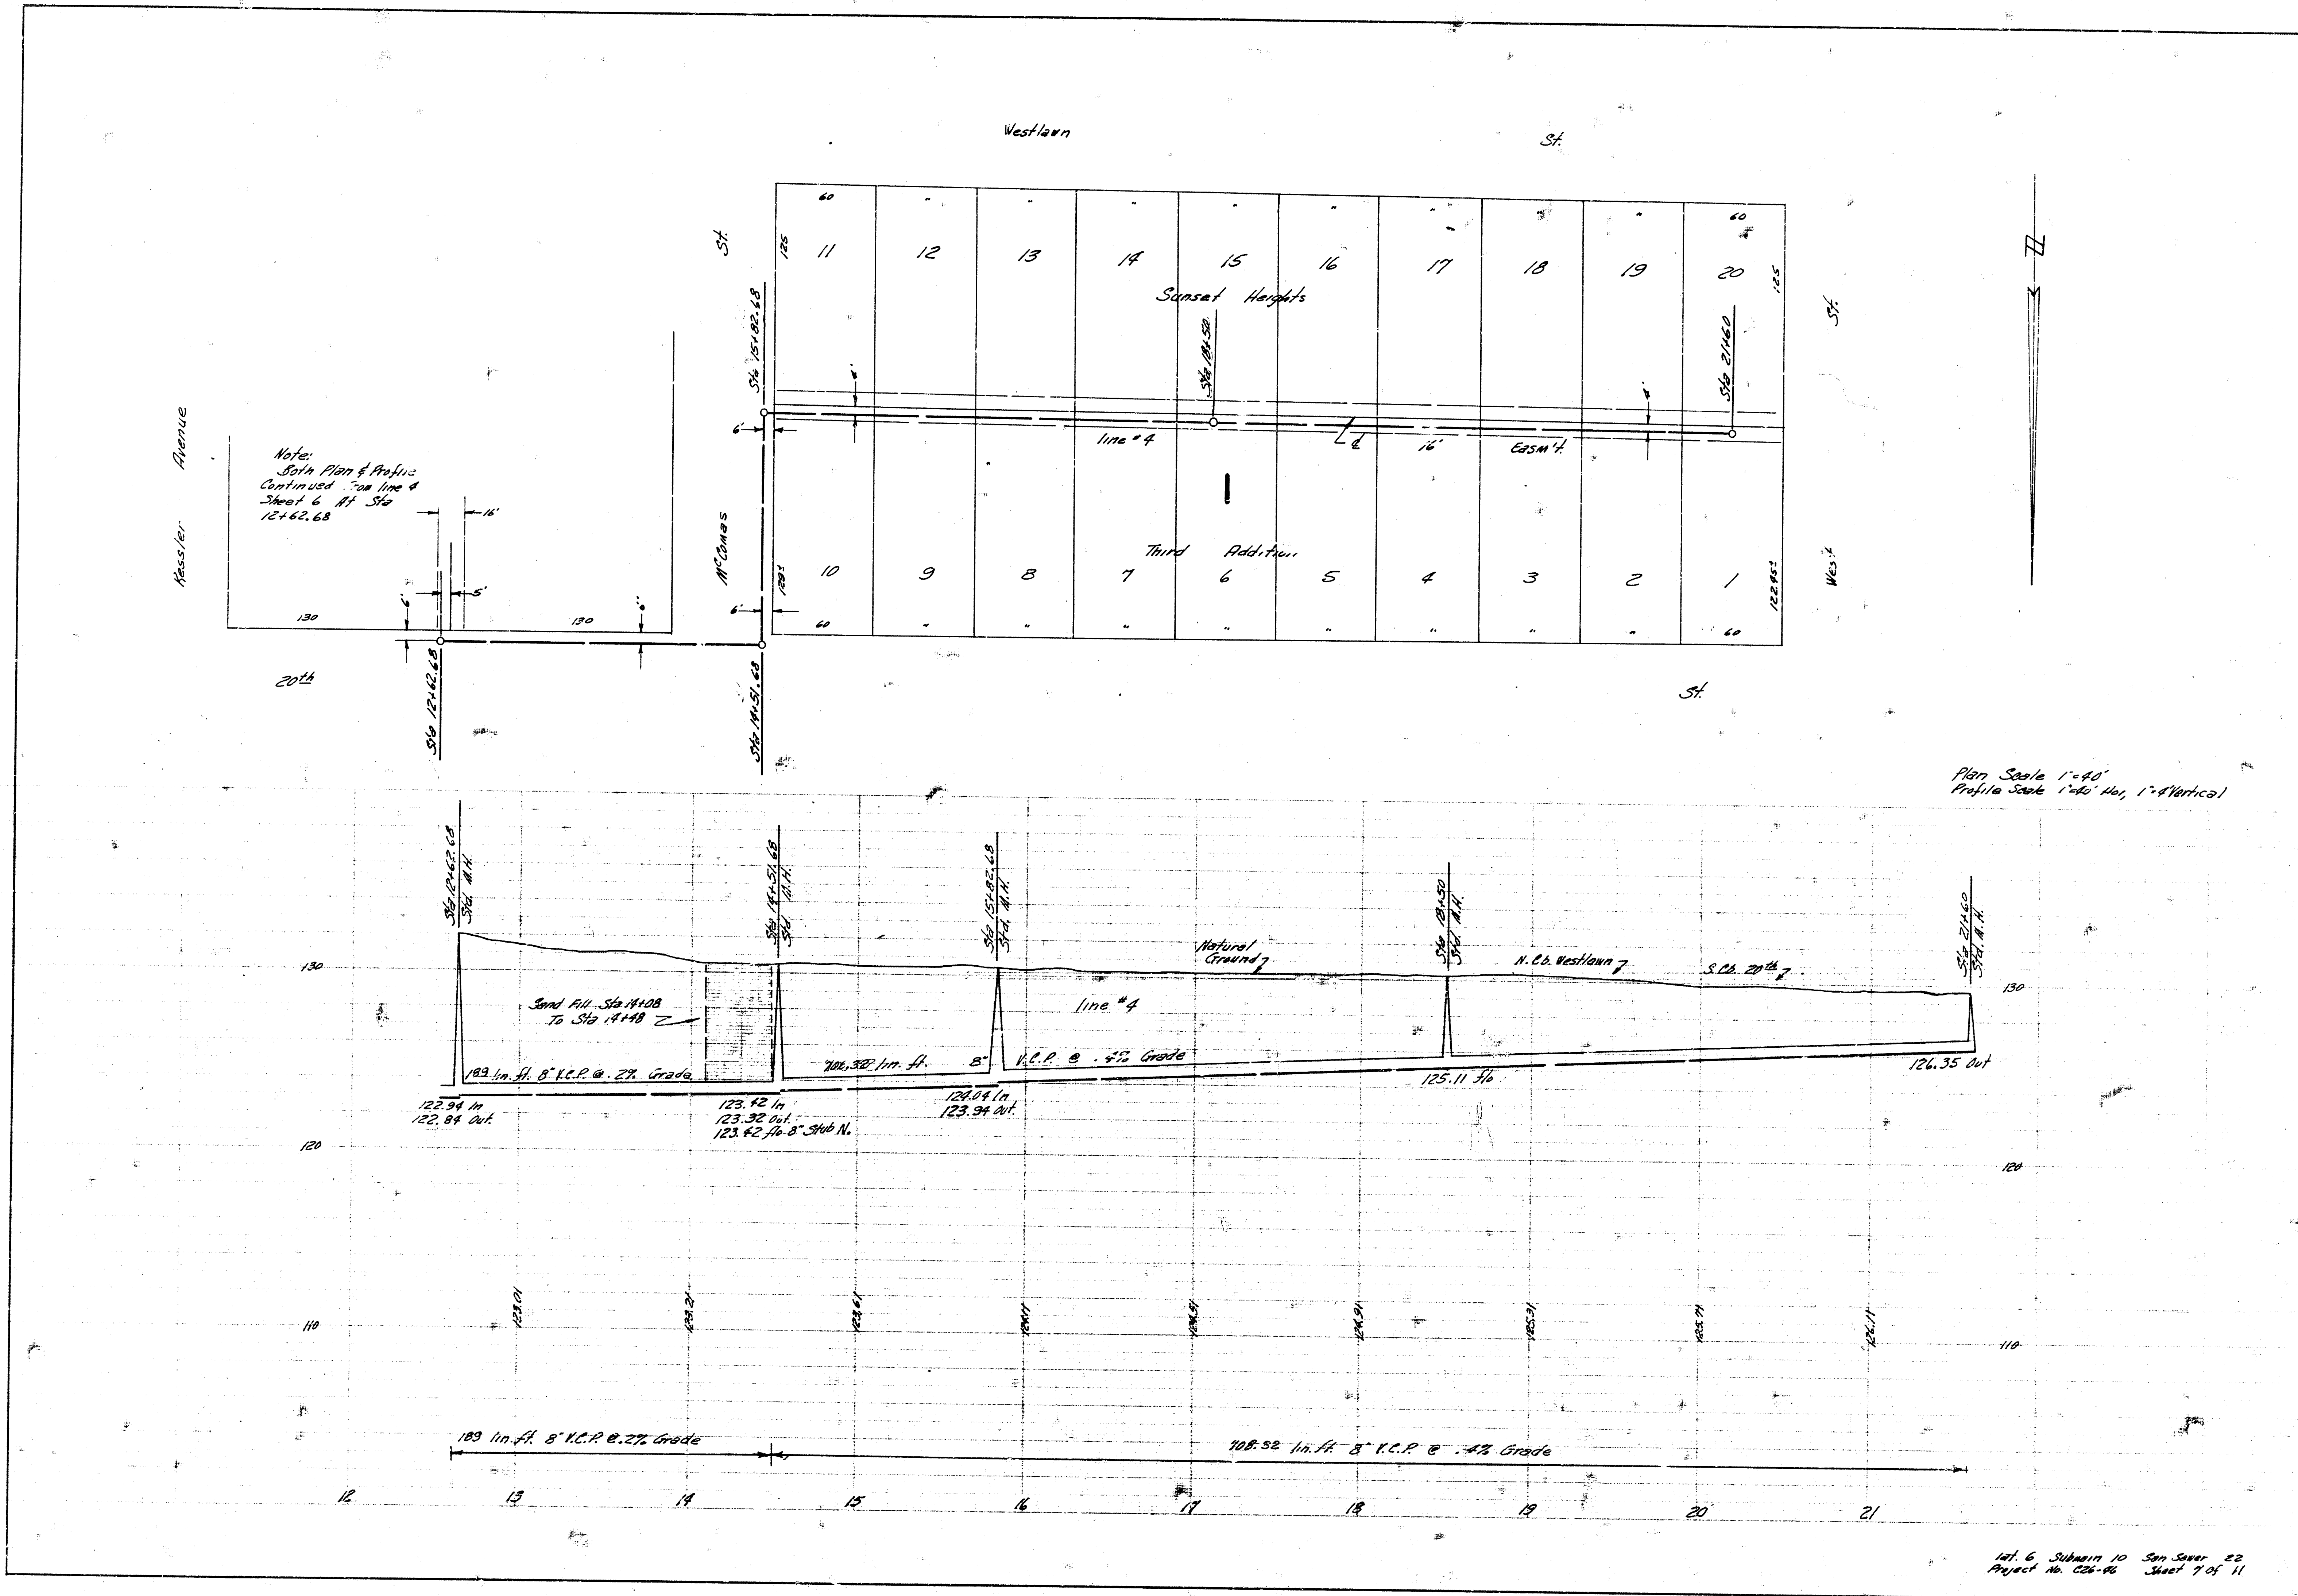

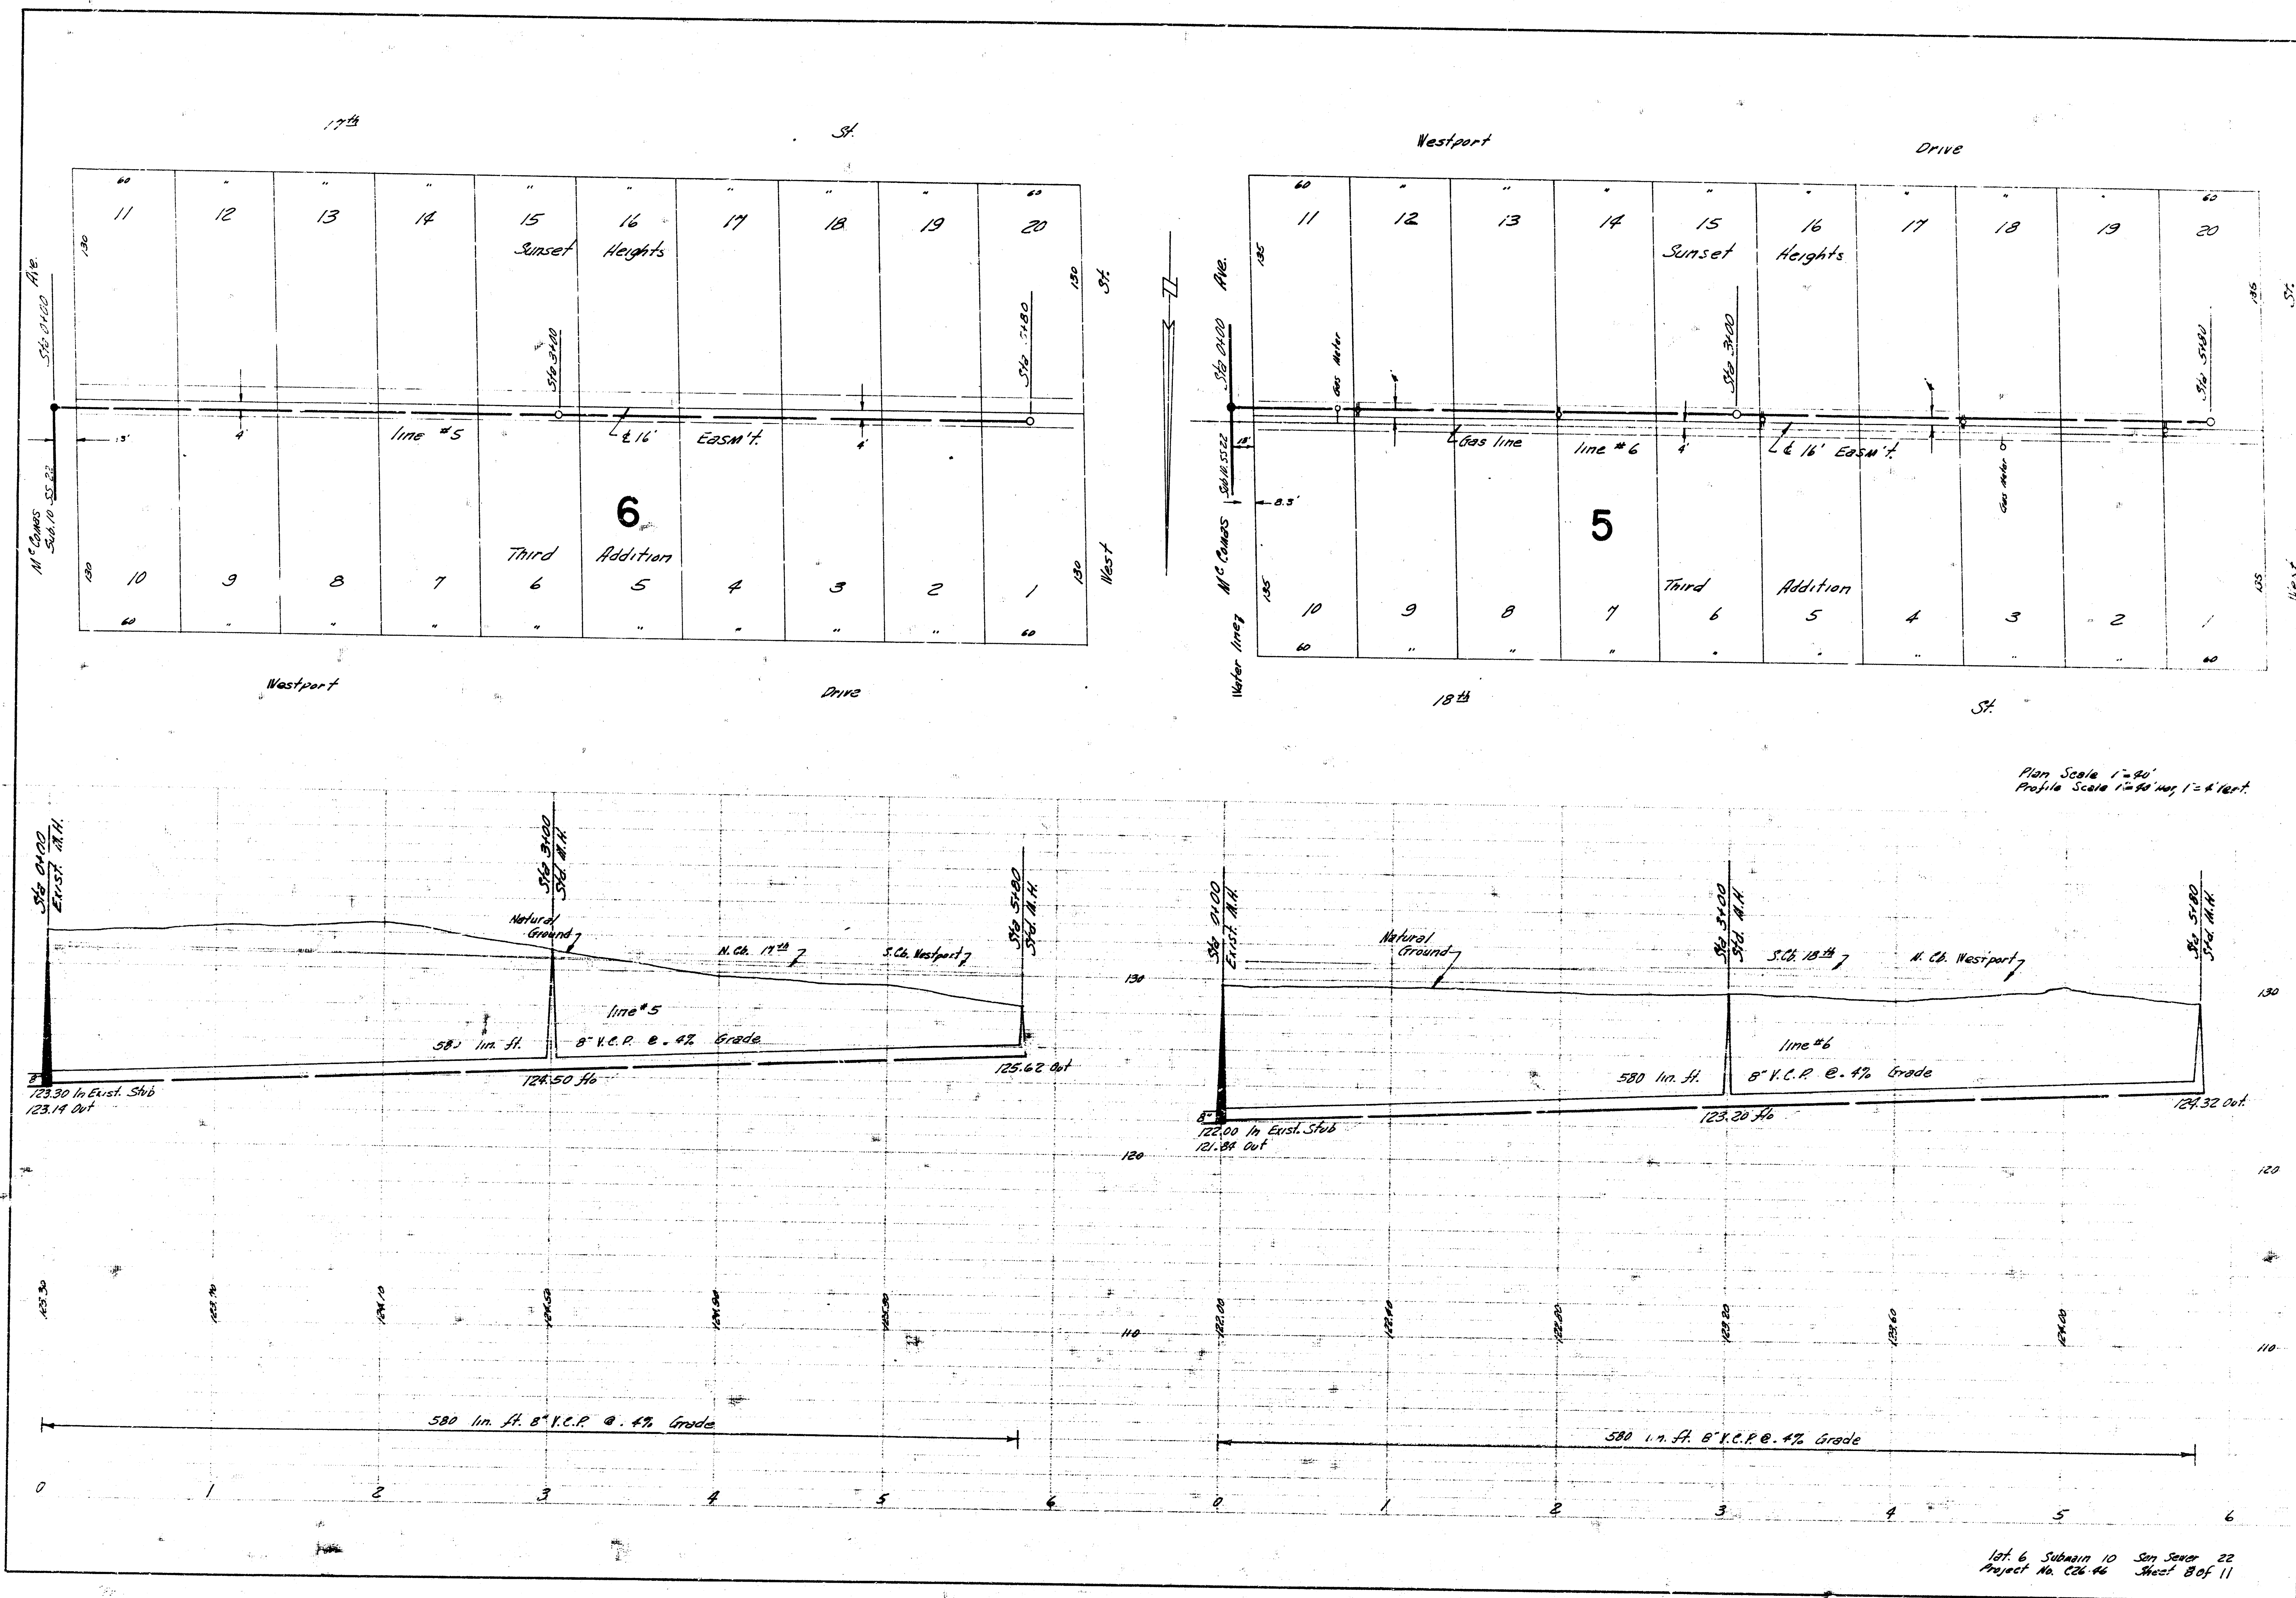

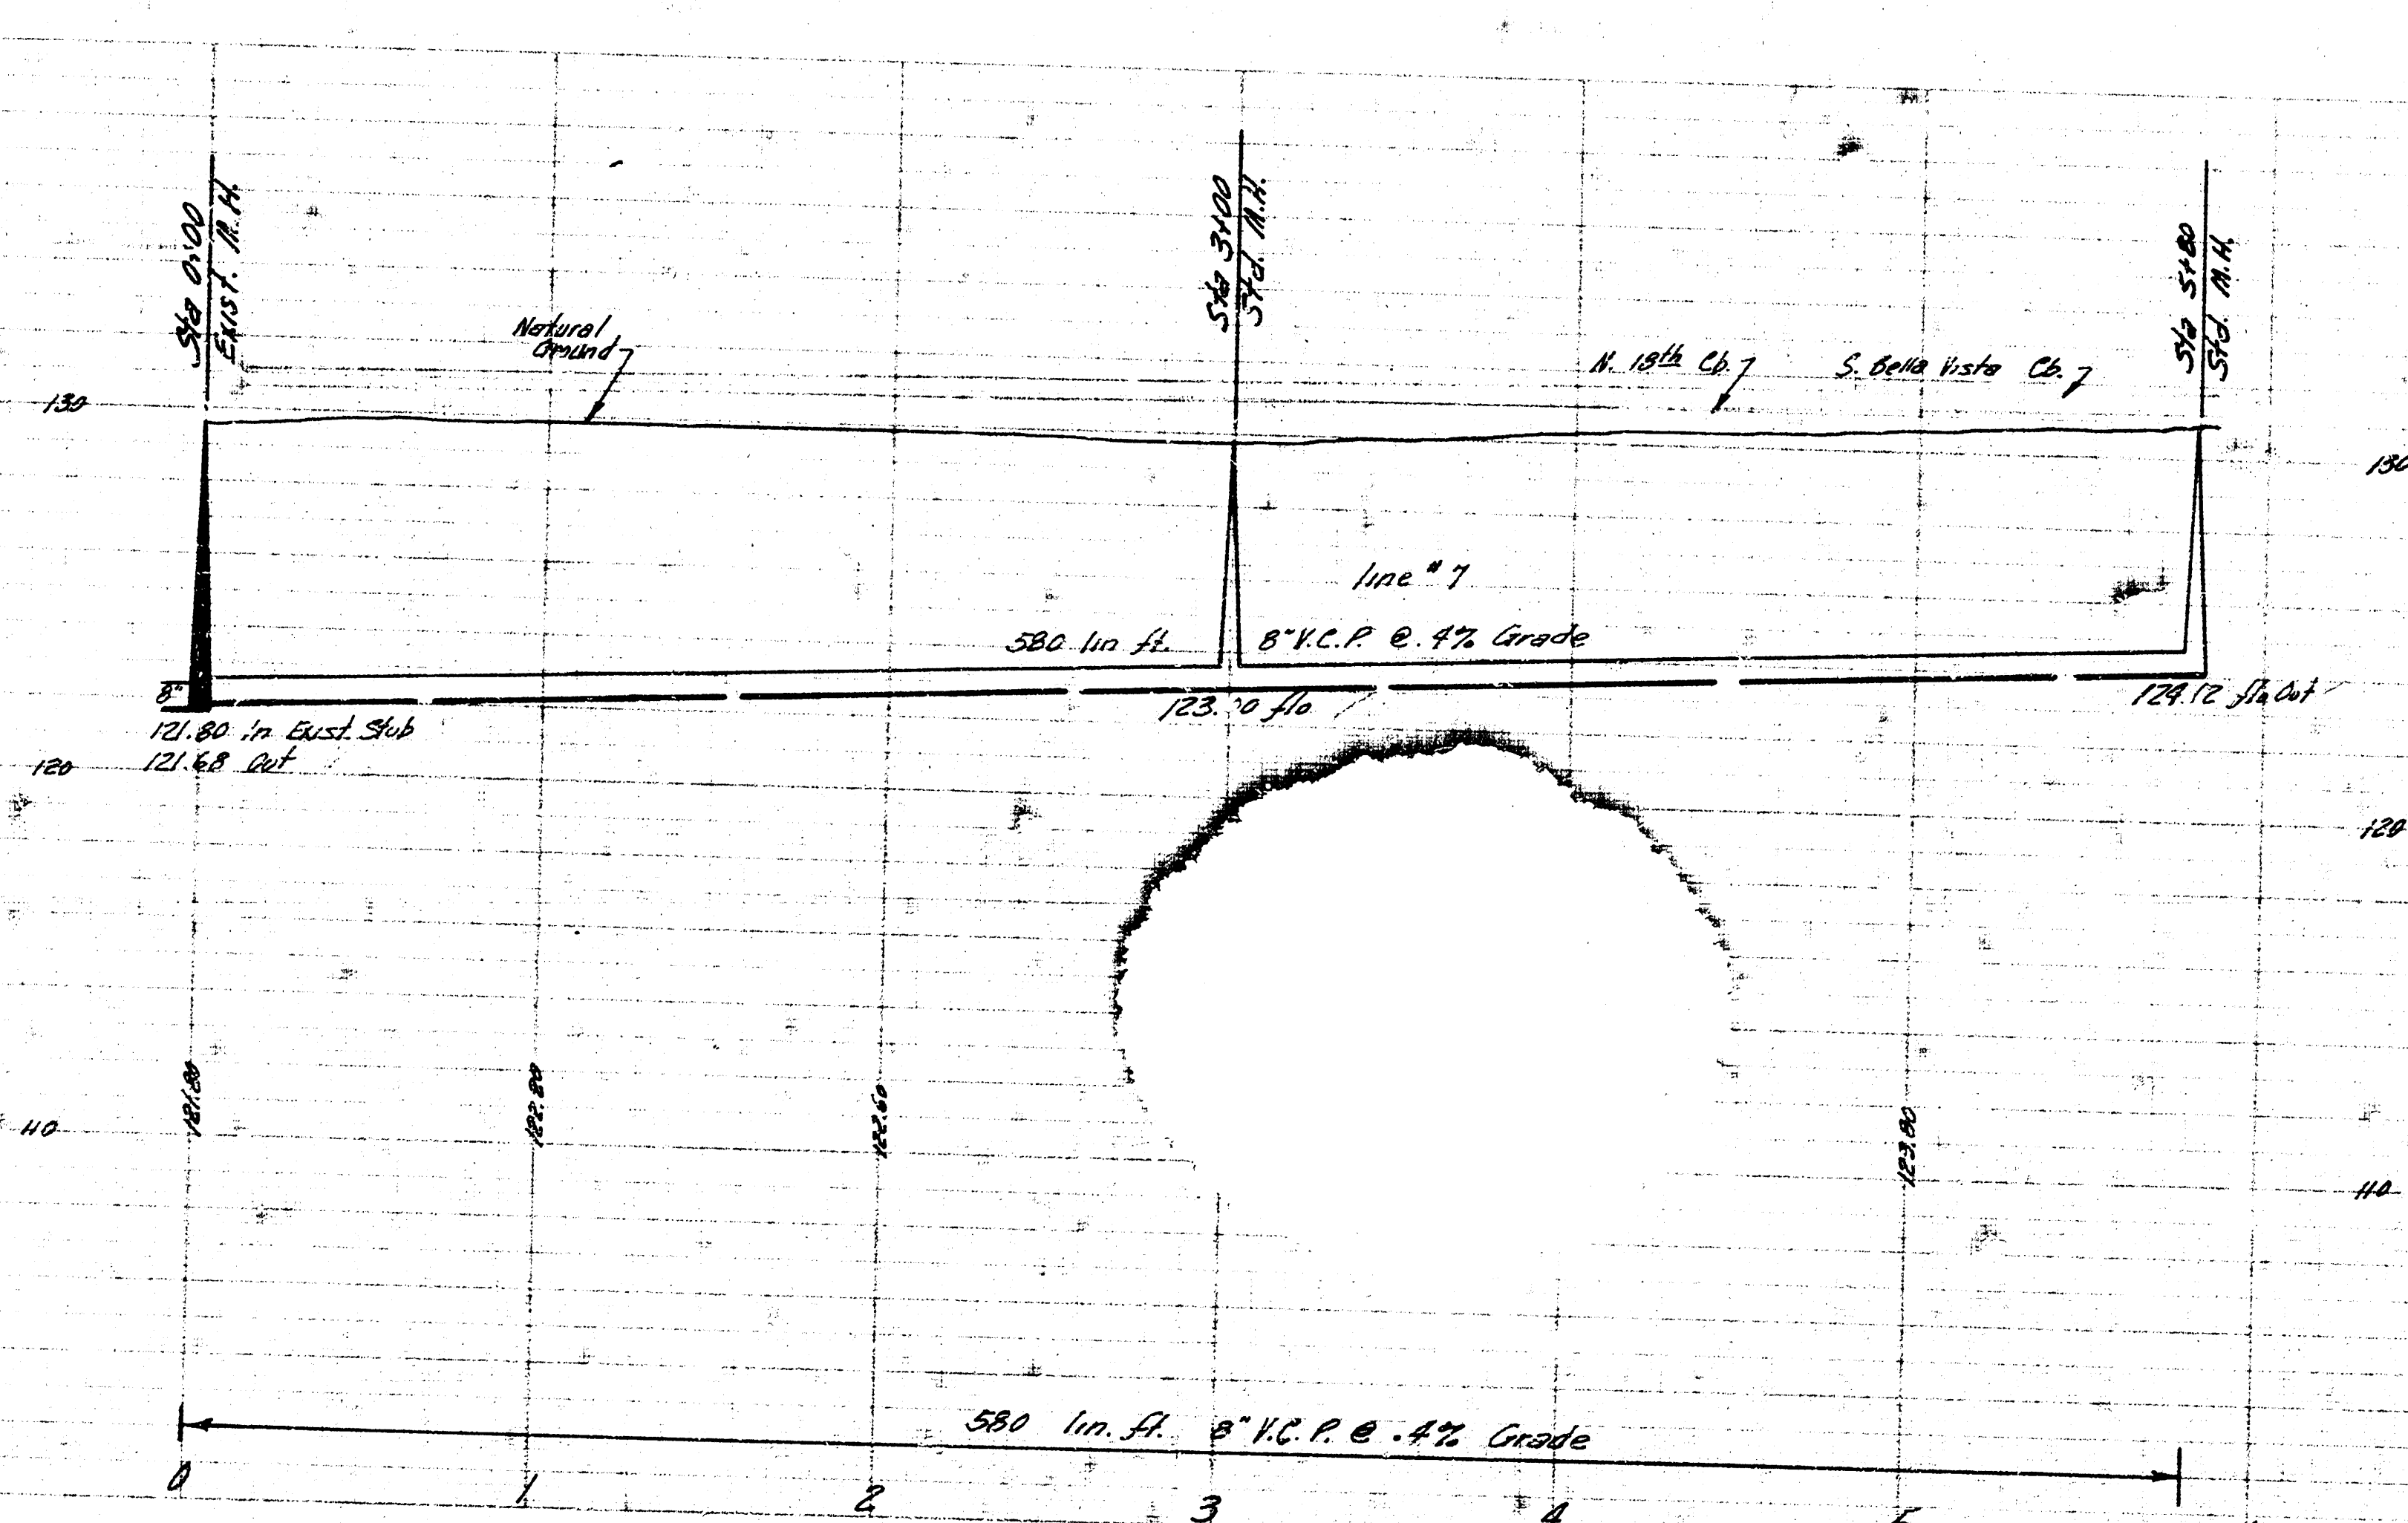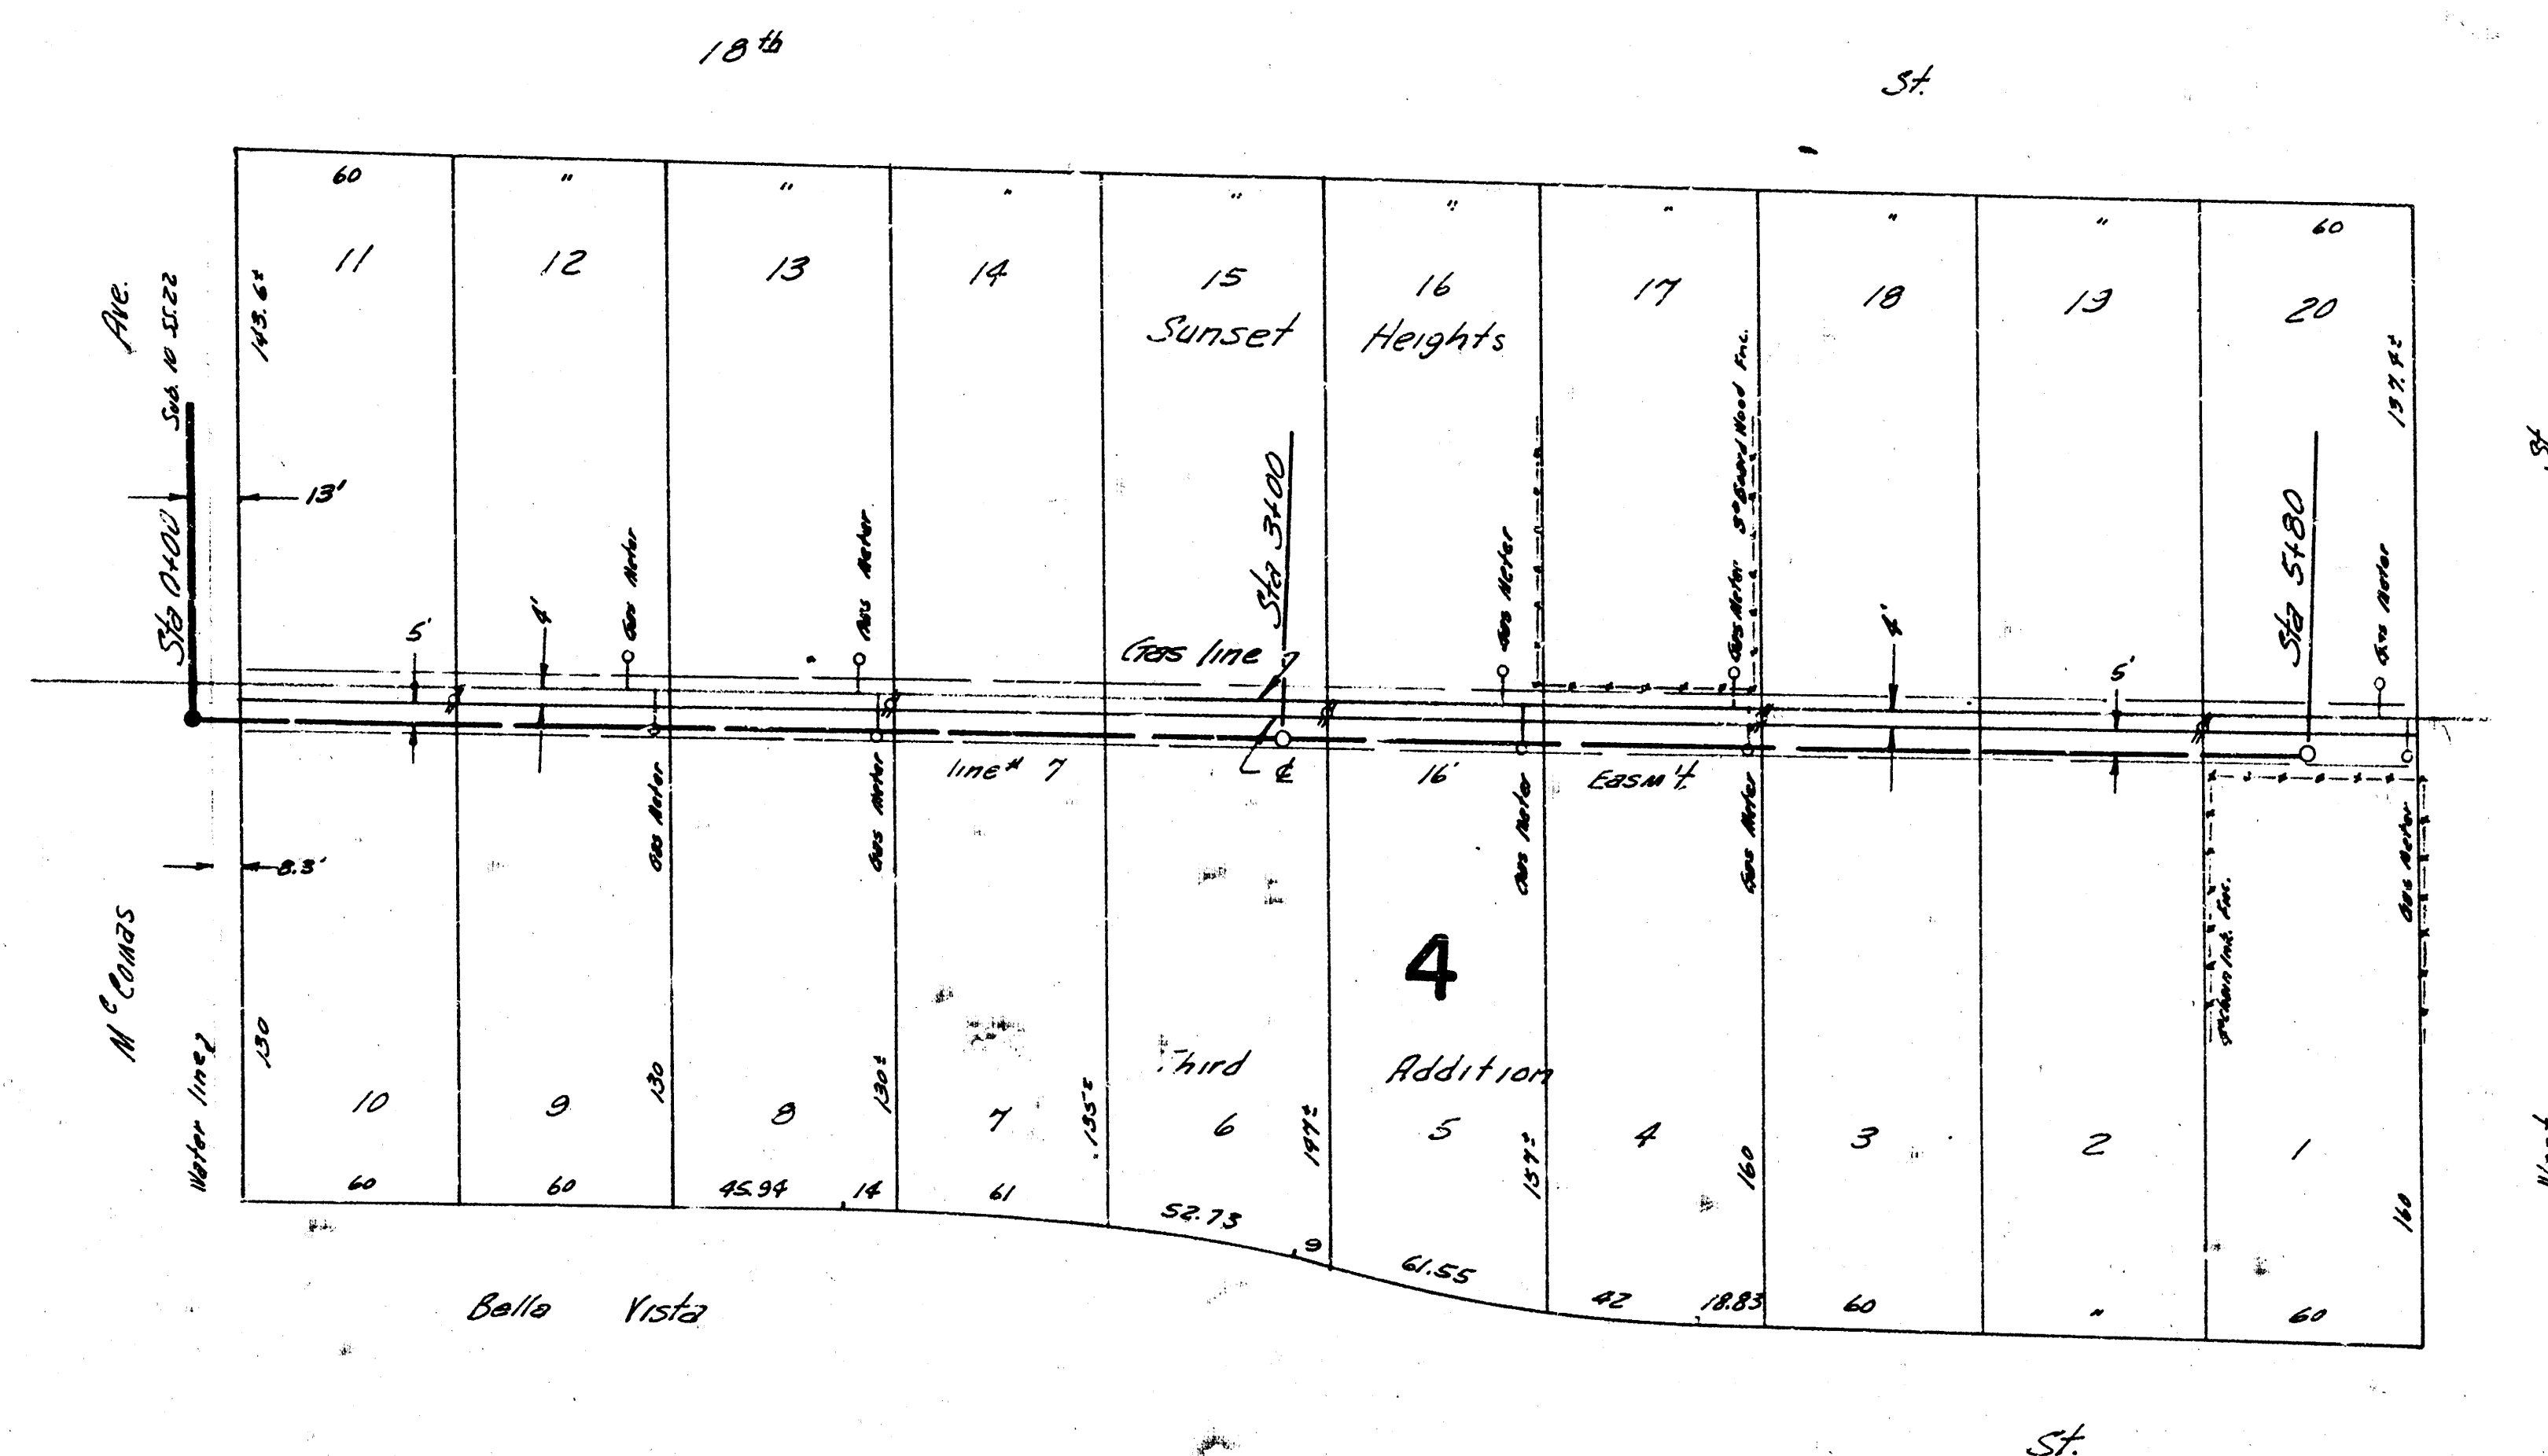

Plan Scale 1"=40'
Profile Scale 1"=40' Vert.

