





LOCATION MAP
 LAT. 7 SUB. 10 SAN. SEWER 22
 CITY OF WICHITA, KANSAS
 B.E. SMITH CITY ENGINEER PROJ. NO. C26-56

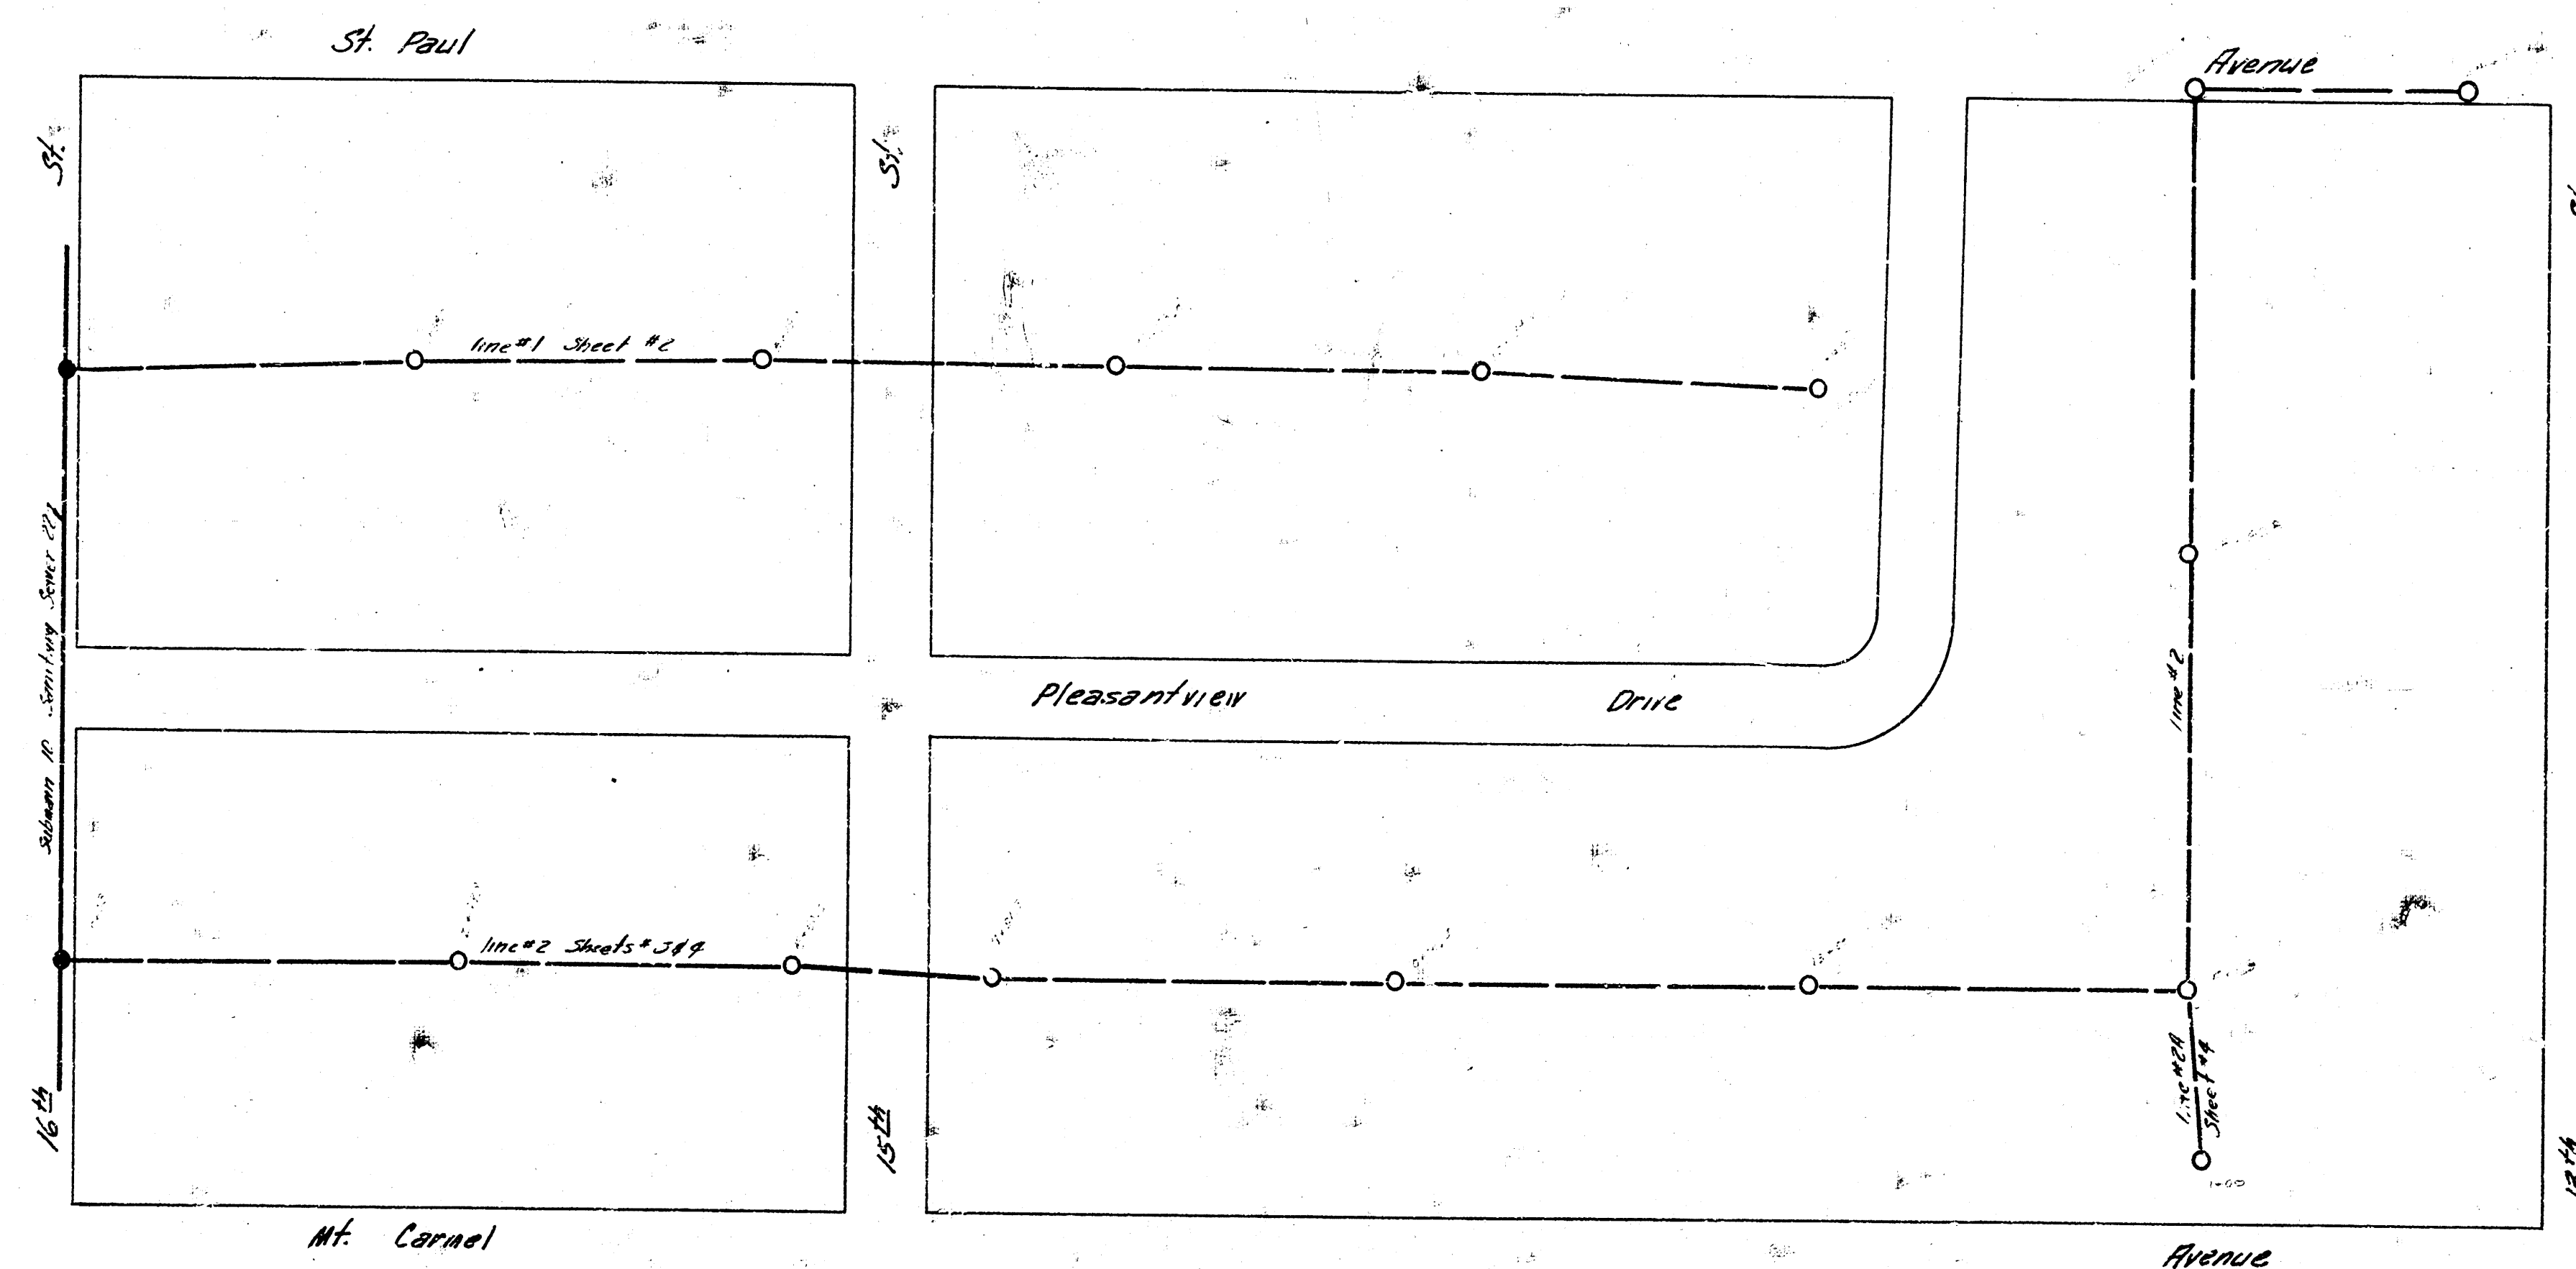

Drawn by J. J. Hargis
 Checked by B. E. Smith
 Date 8-14-56

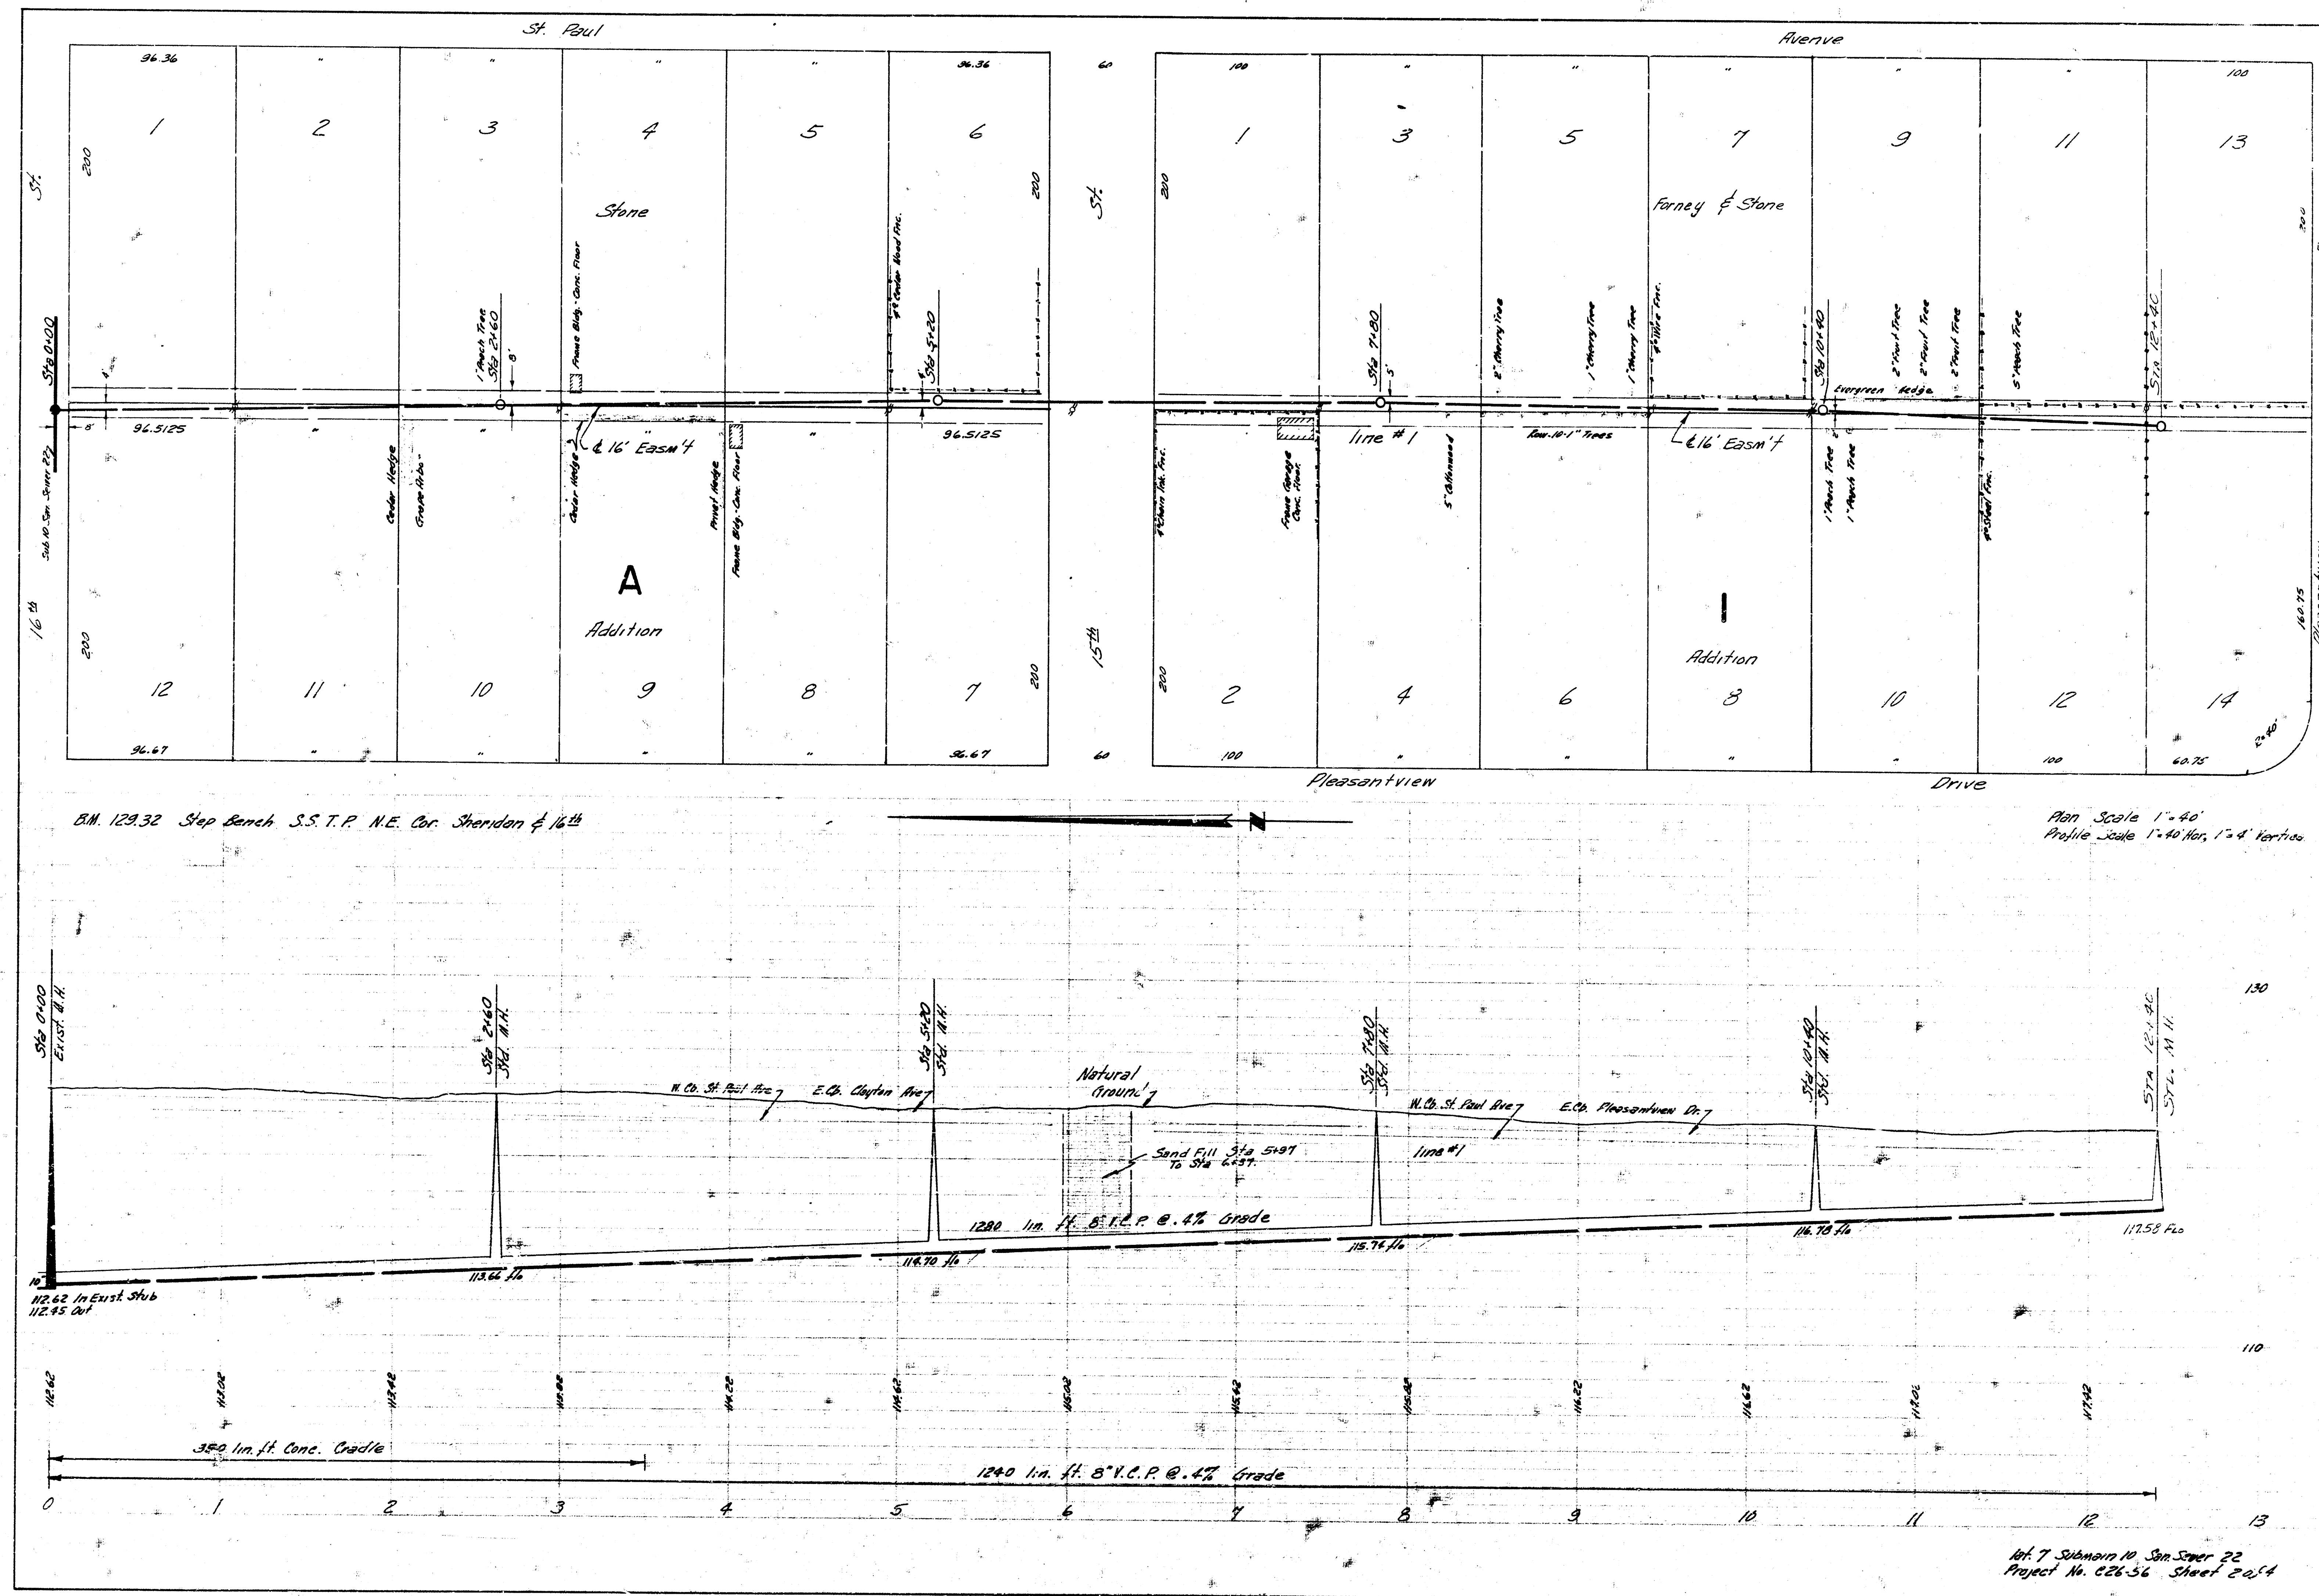

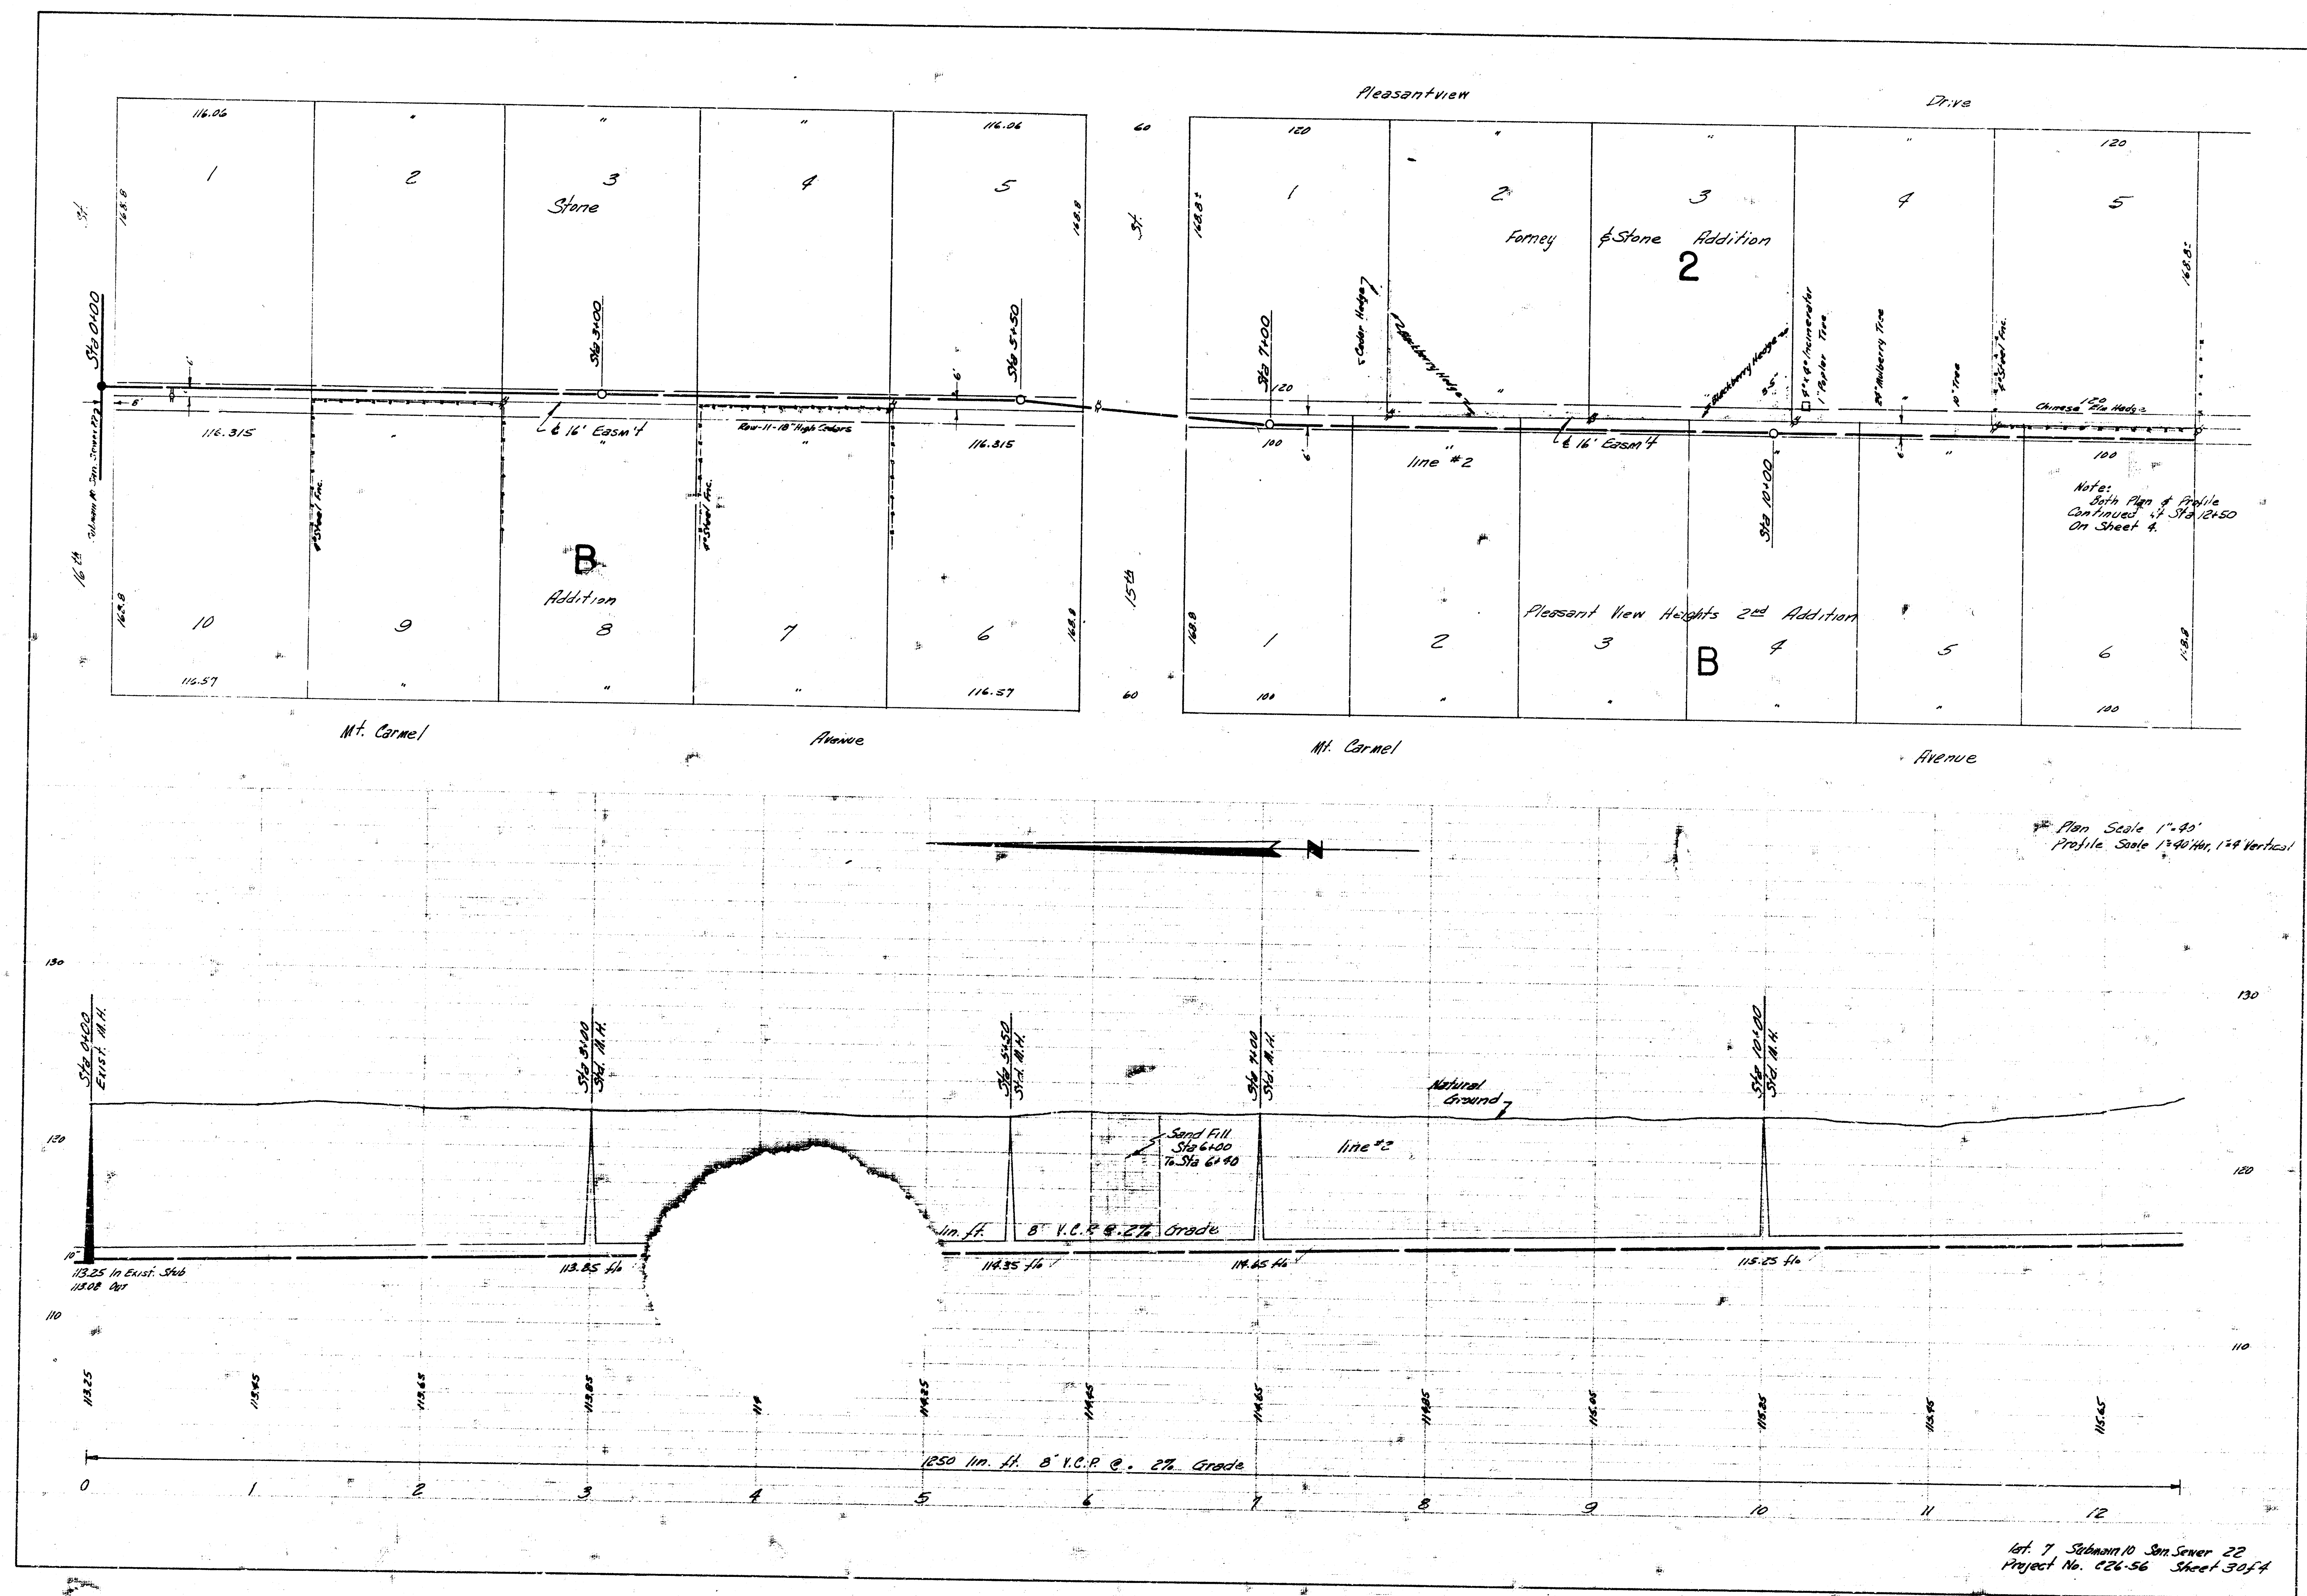

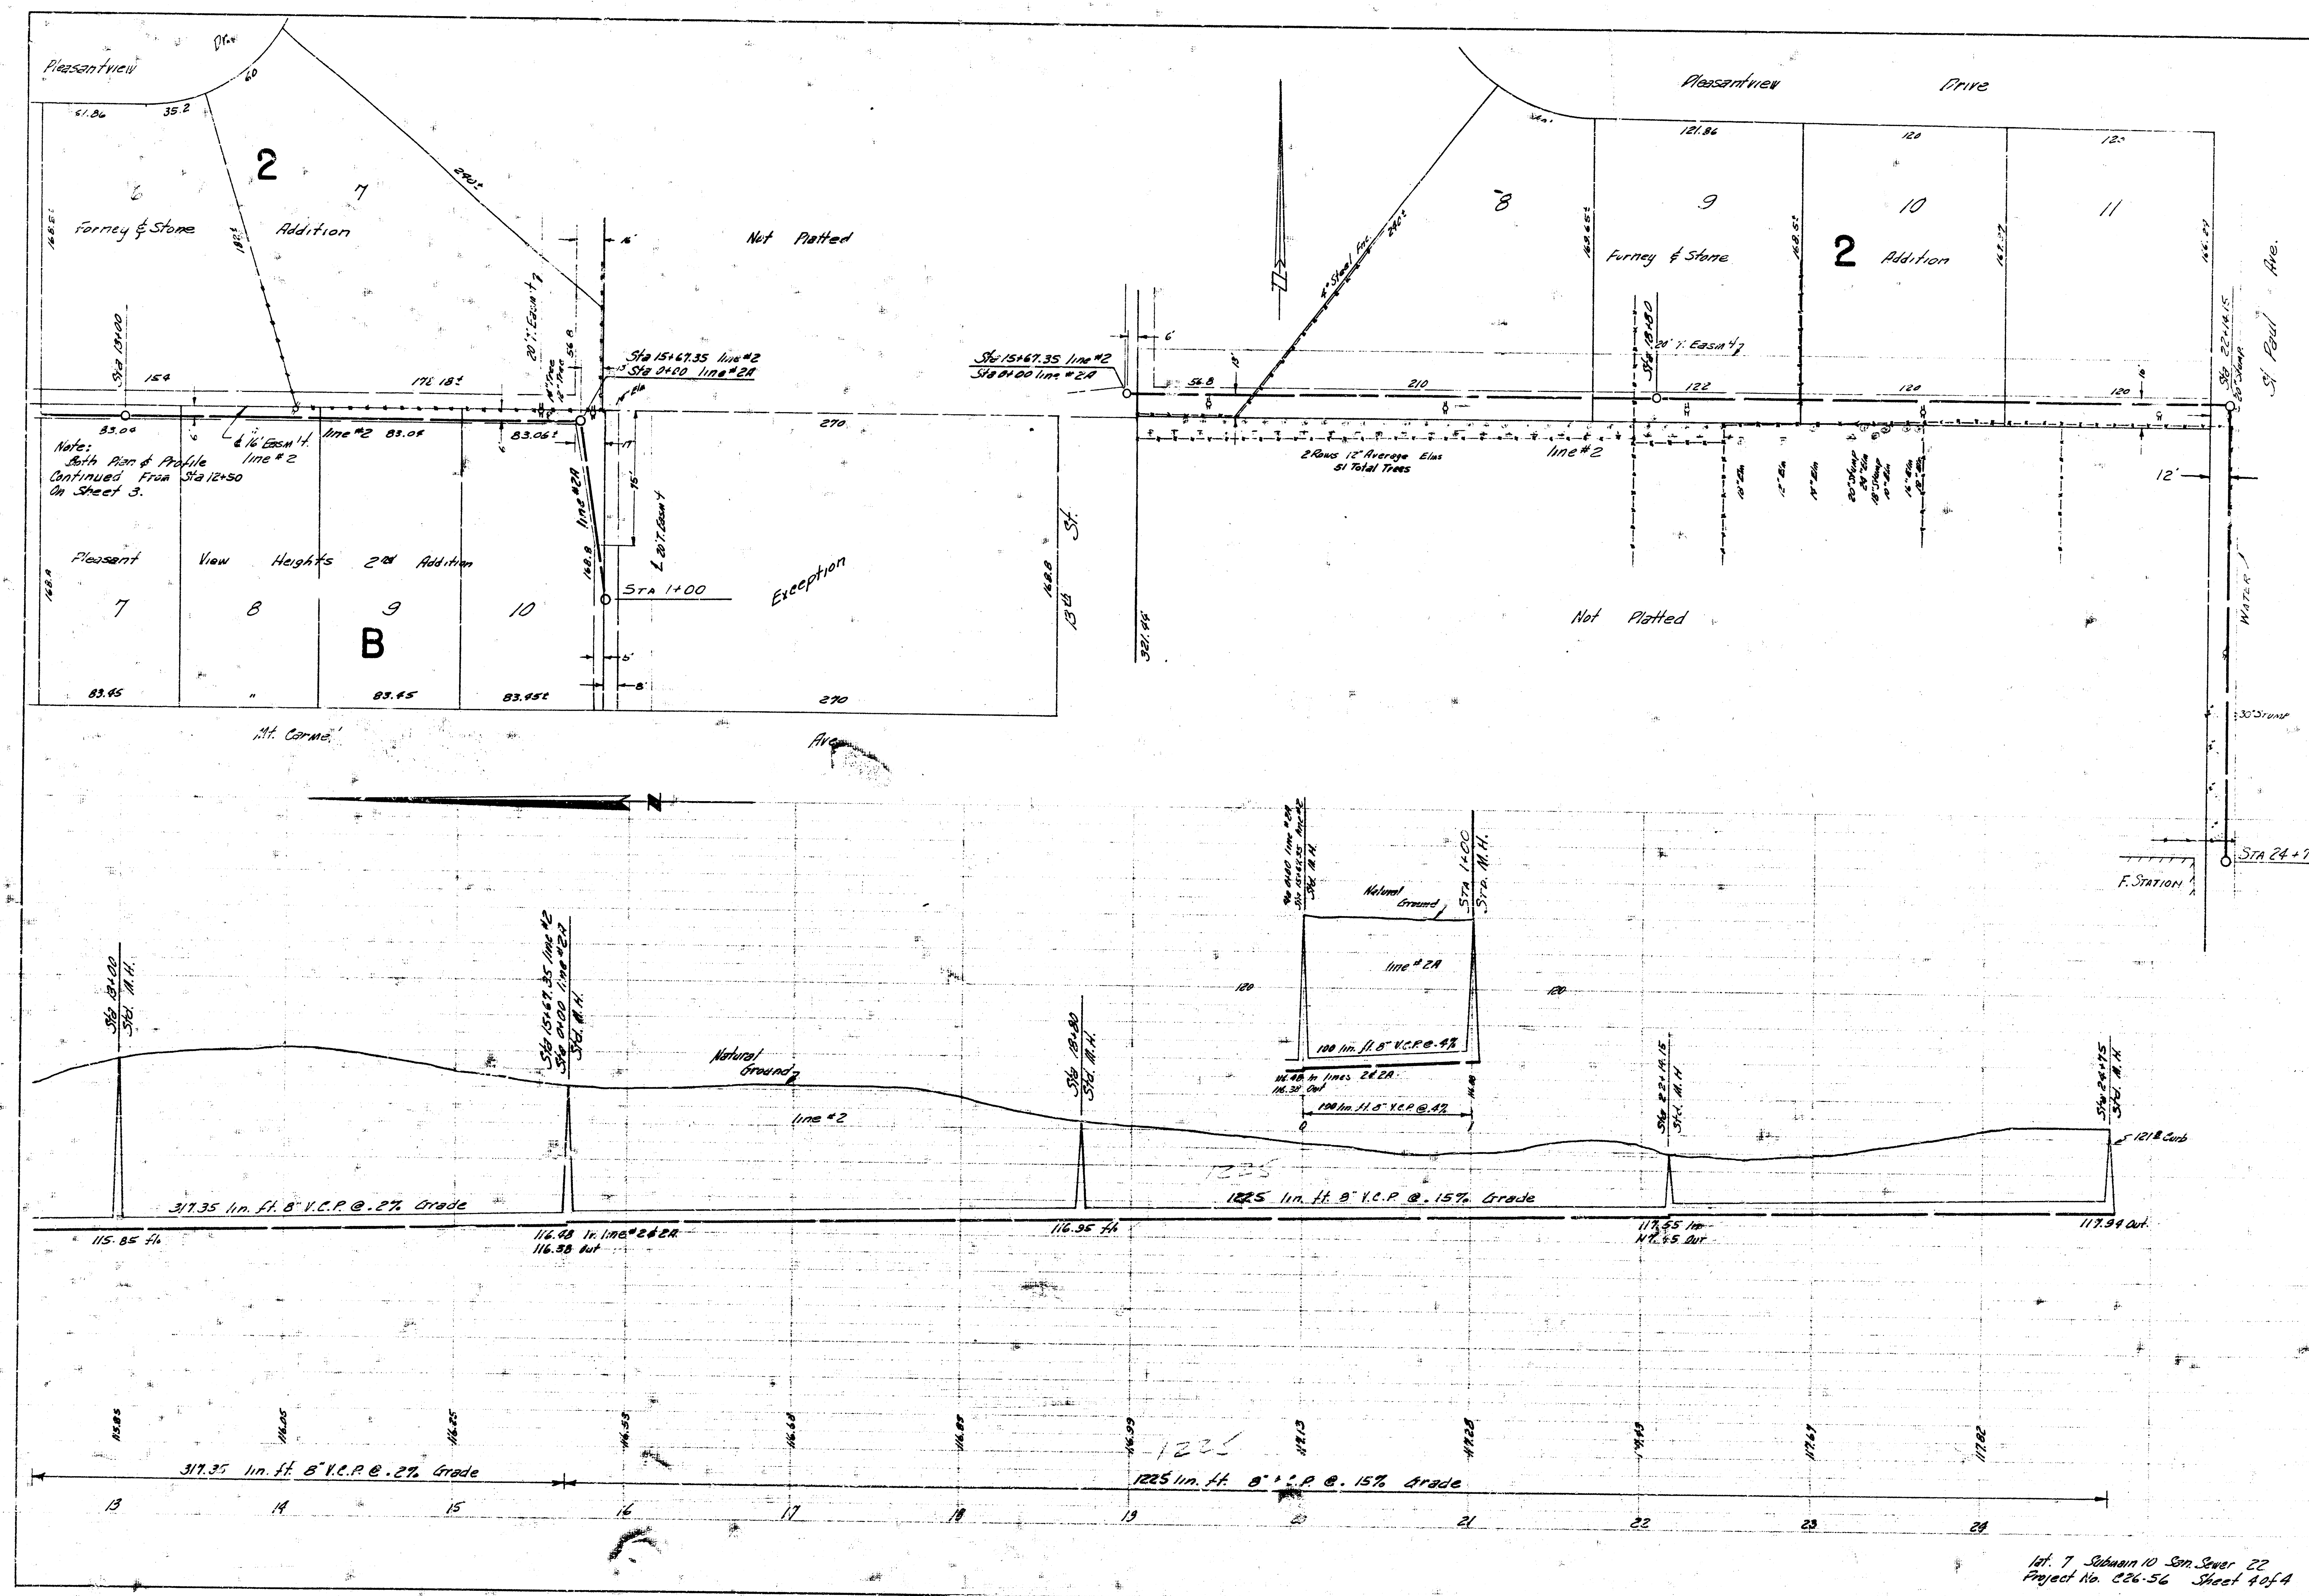

1st. 7 Schwan 10 Son Sewer 22
Project No. 226-56 Sheet 4 of 4