



SURVEY BY B.E. SMITH
 CHECKED BY B.E. SMITH
 DATE

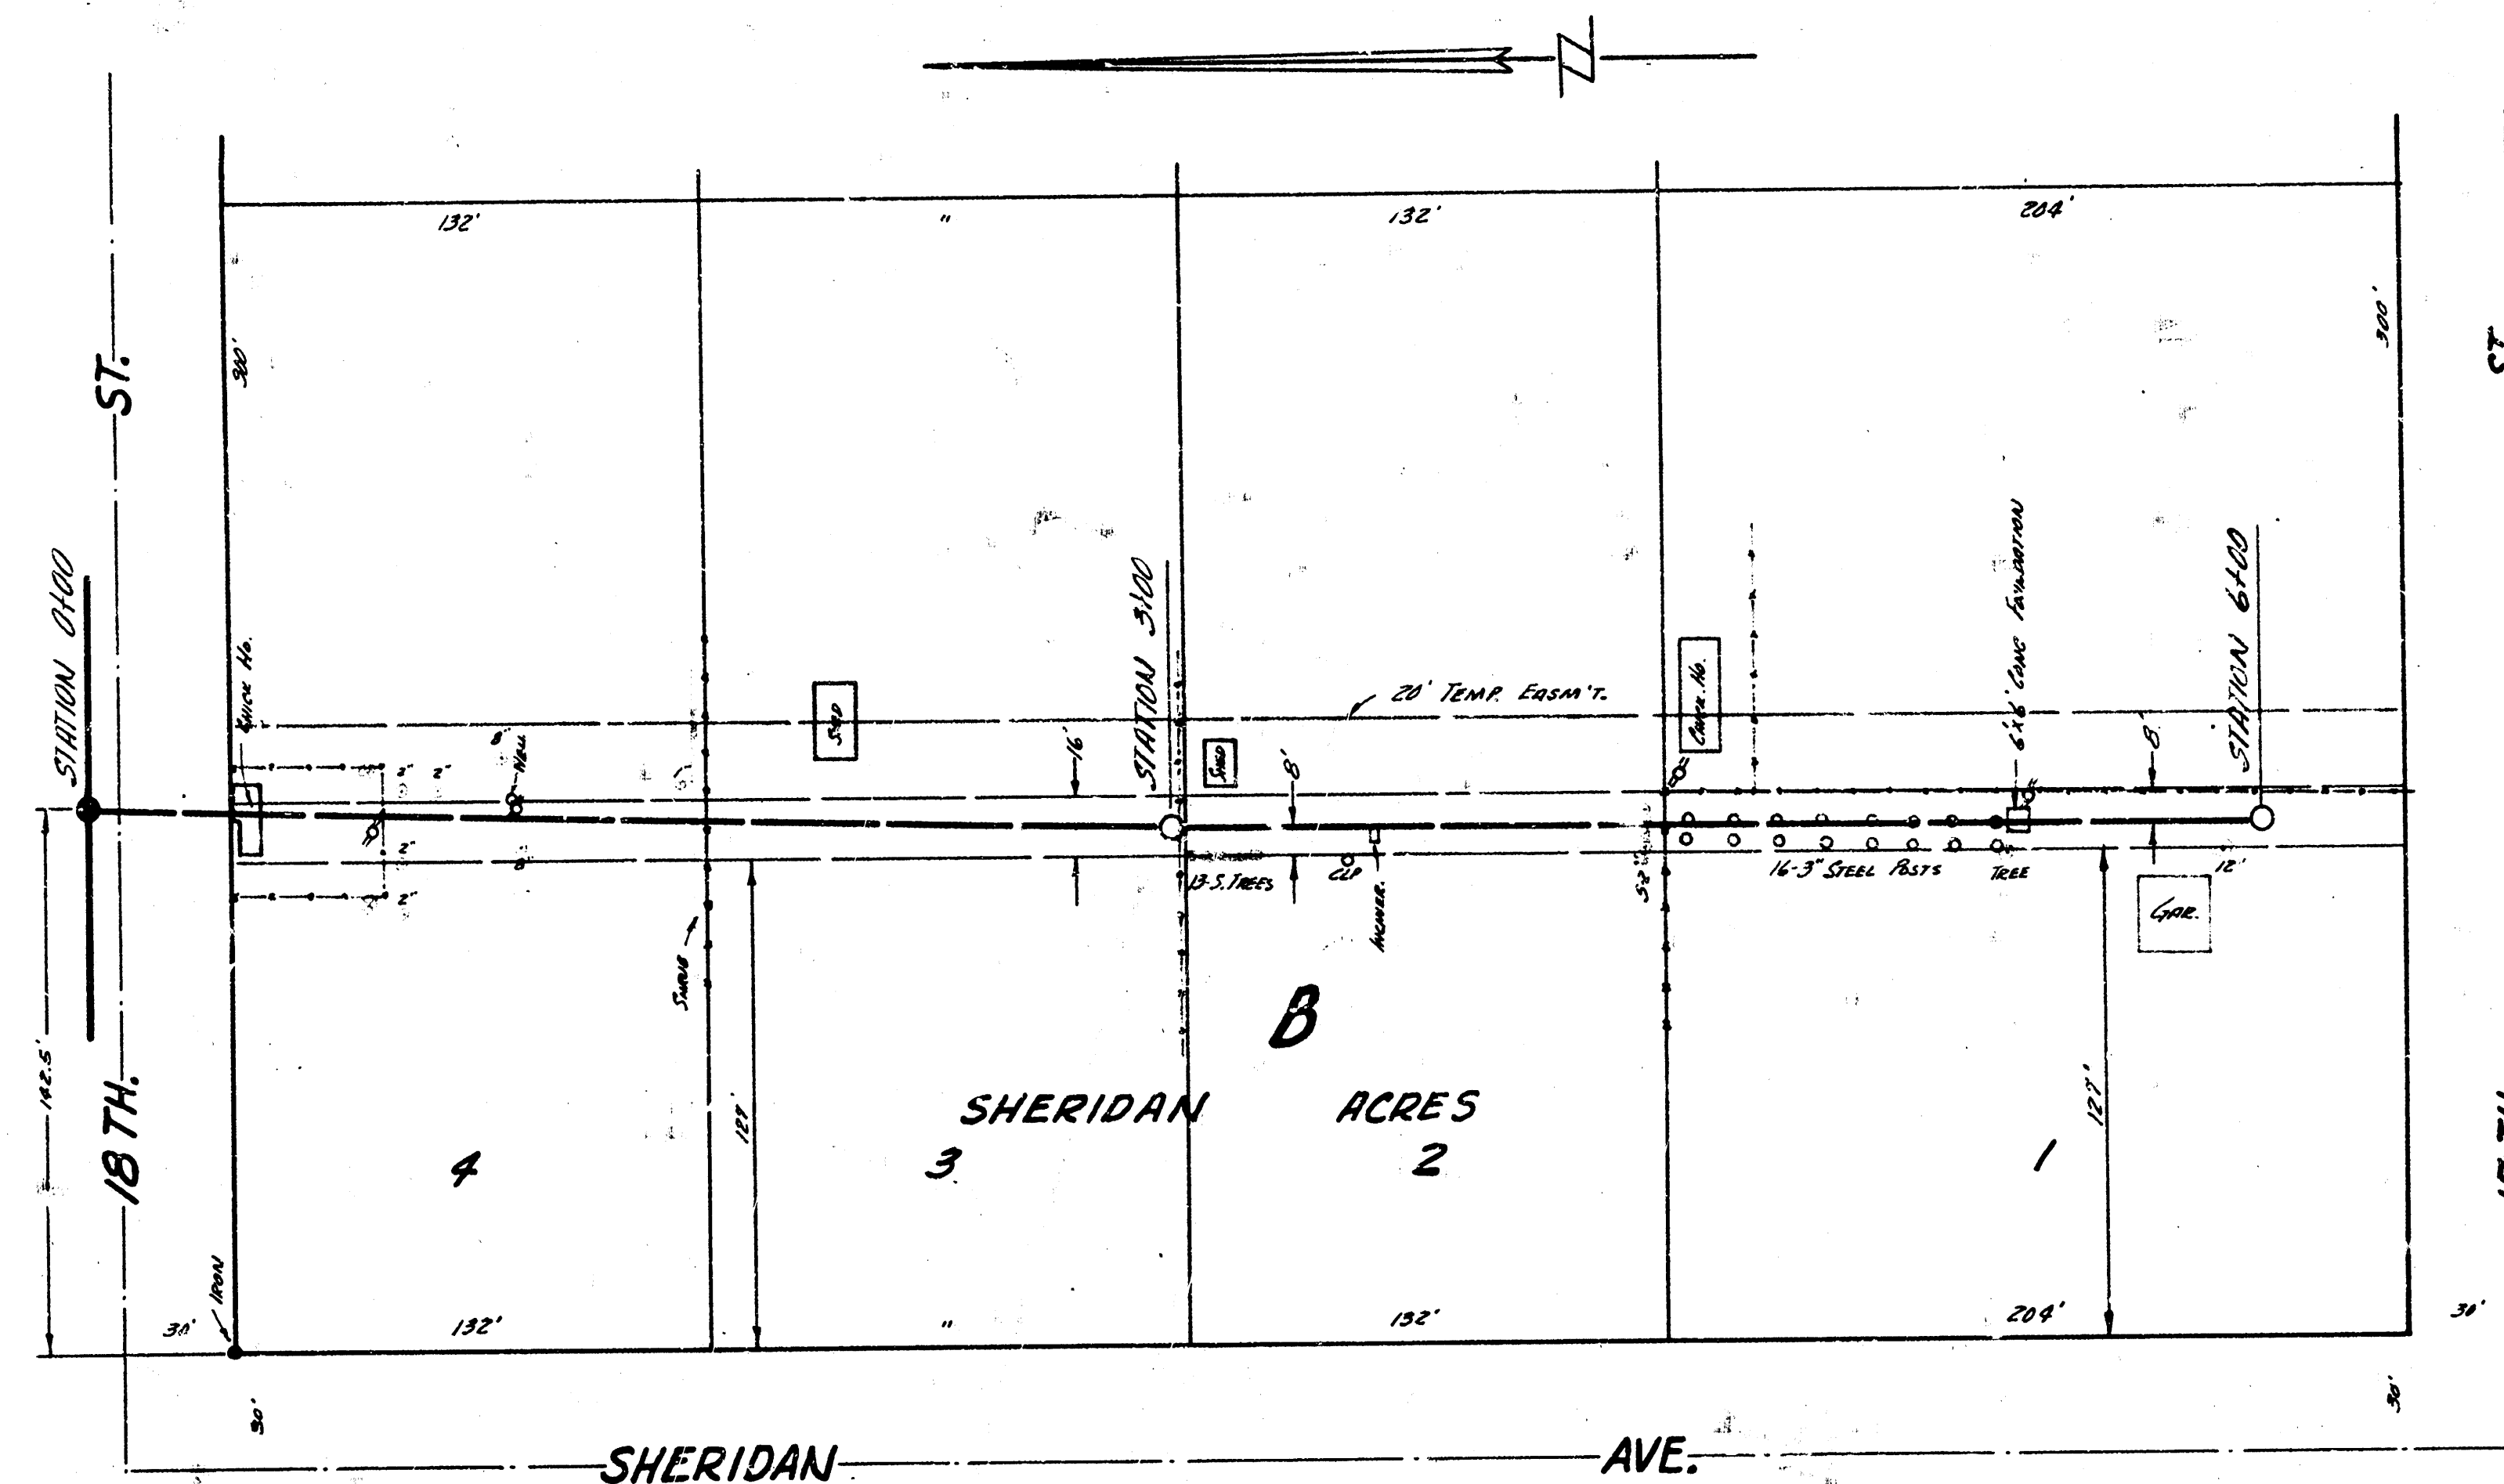

PLAN SCALE 1"=40'
 PROFILE SCALE 1"=40' HOR, 1"=4' VERTICAL

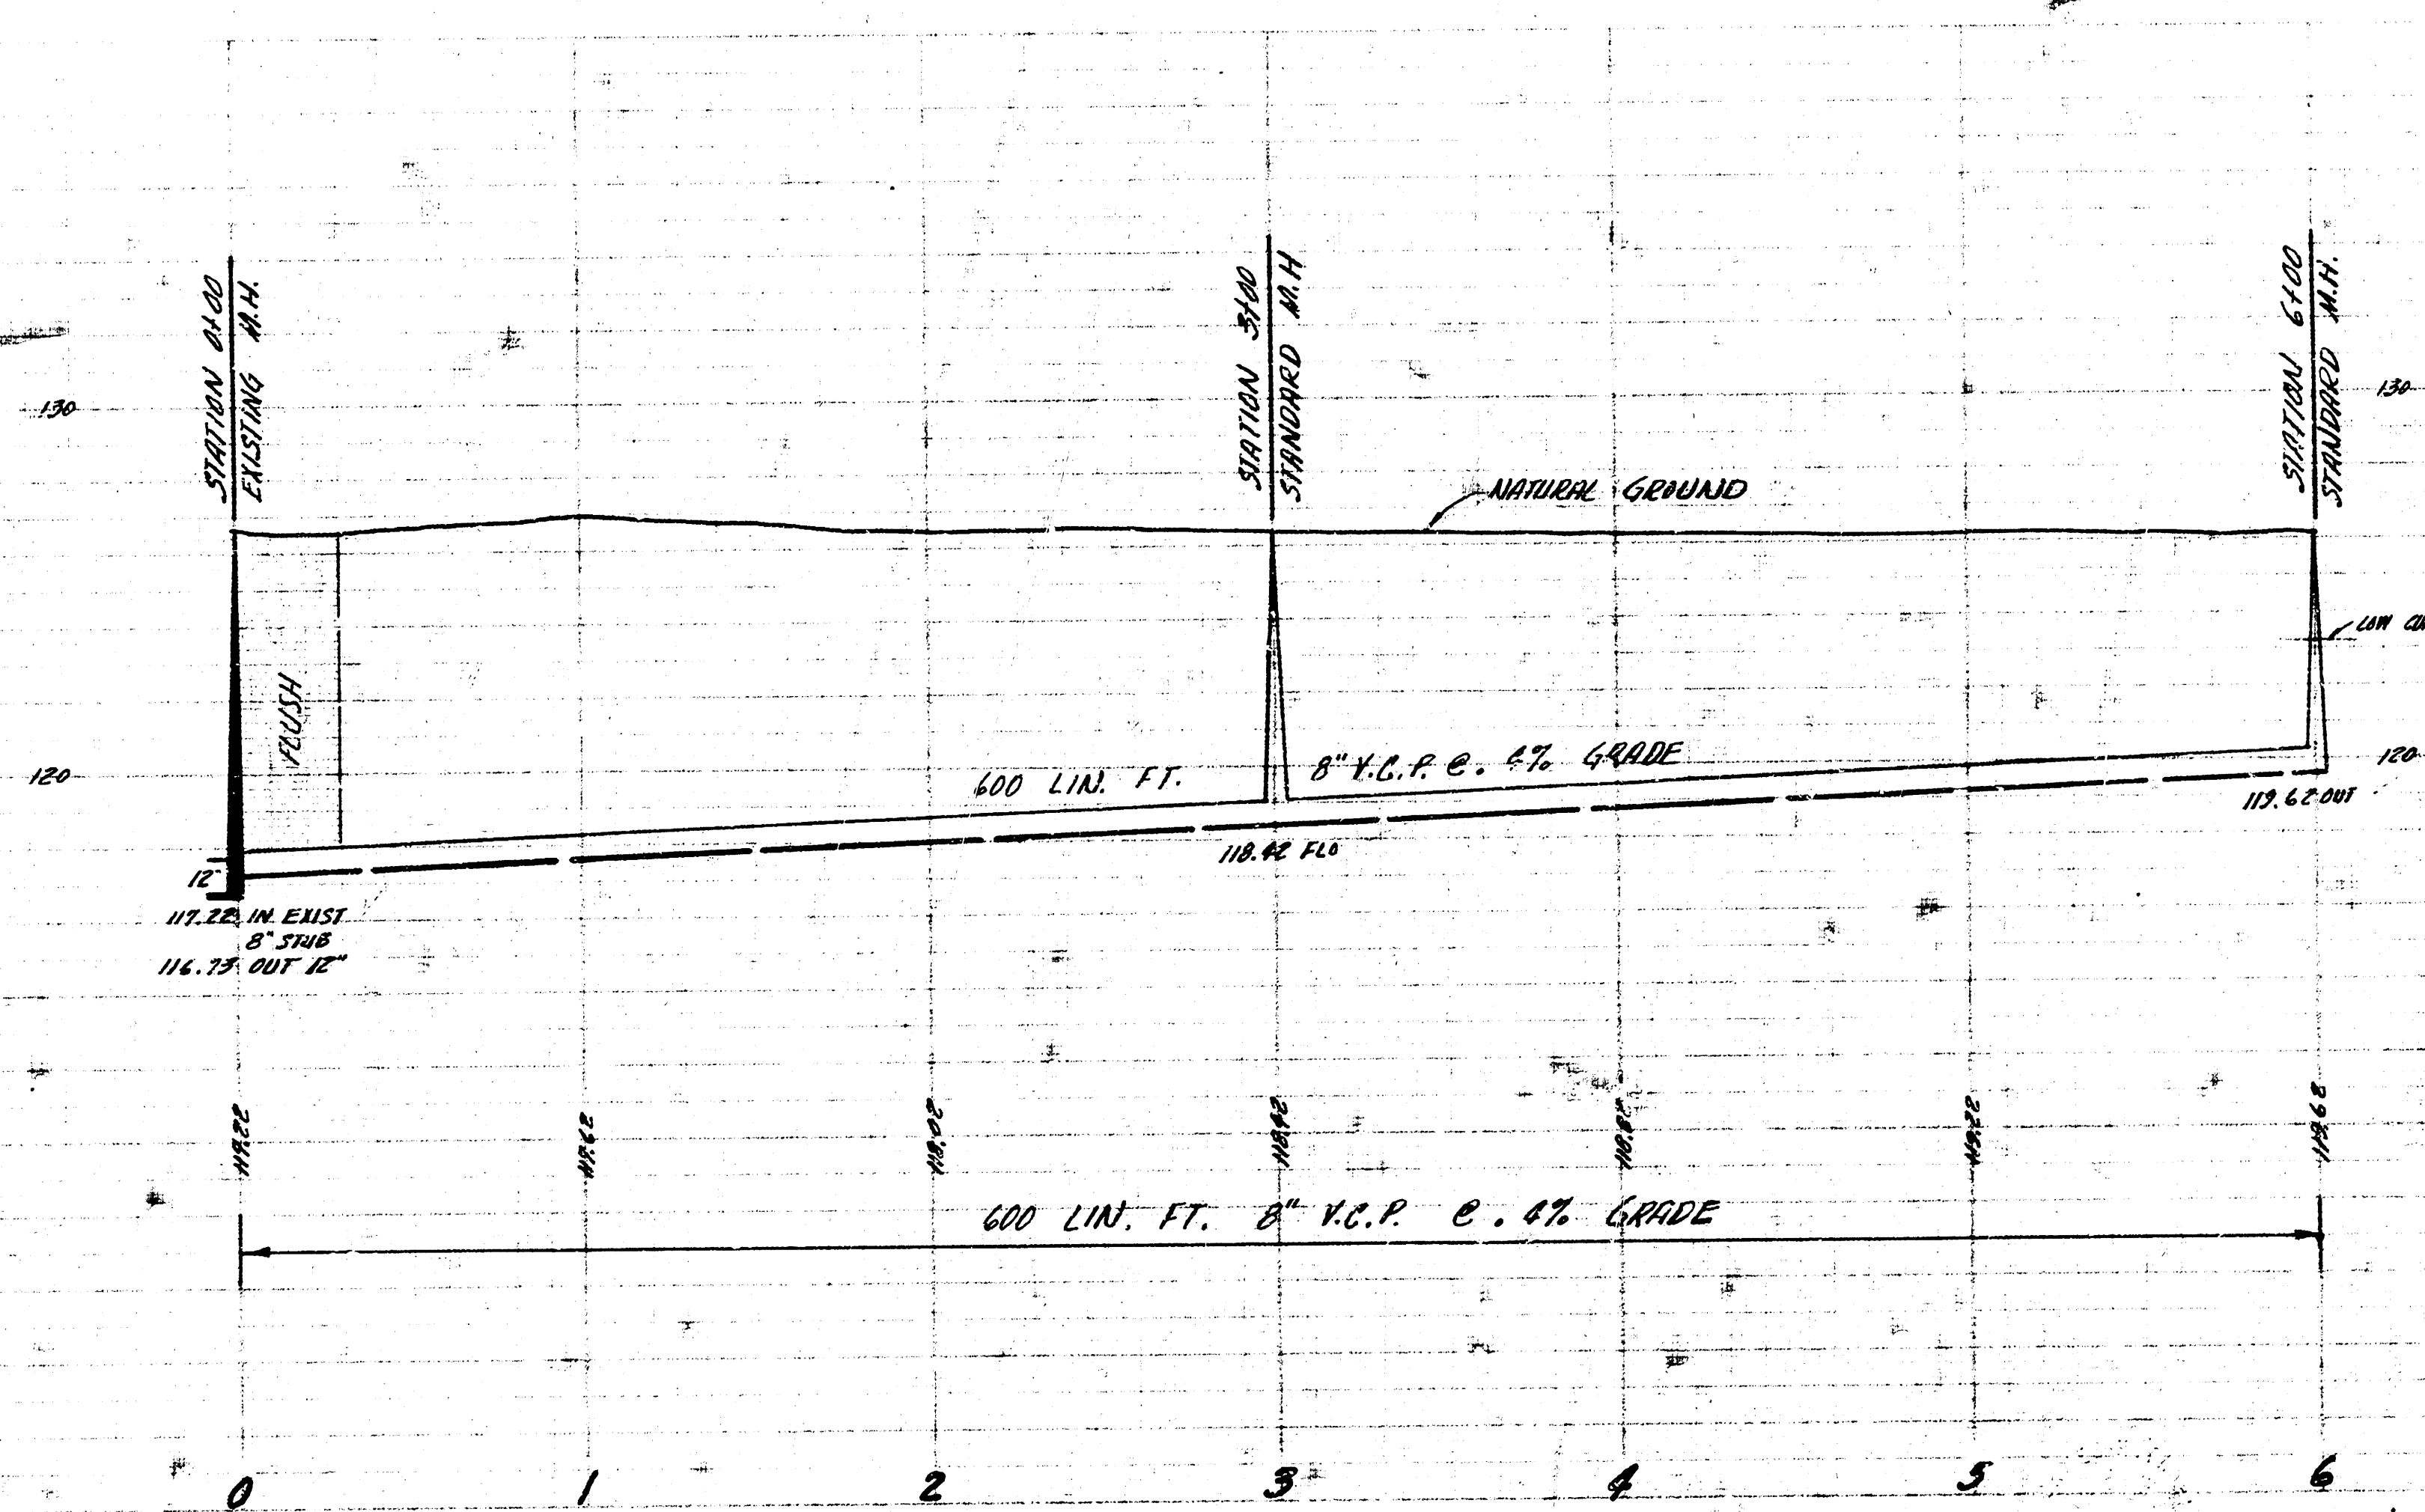

LAT. 12. SUB. 10 S.S. 22
 CITY OF WICHITA, KANSAS
 B.E. SMITH CITY ENGINEER
 PROJ. NO. C26-92 DATE-1/24/1957

