


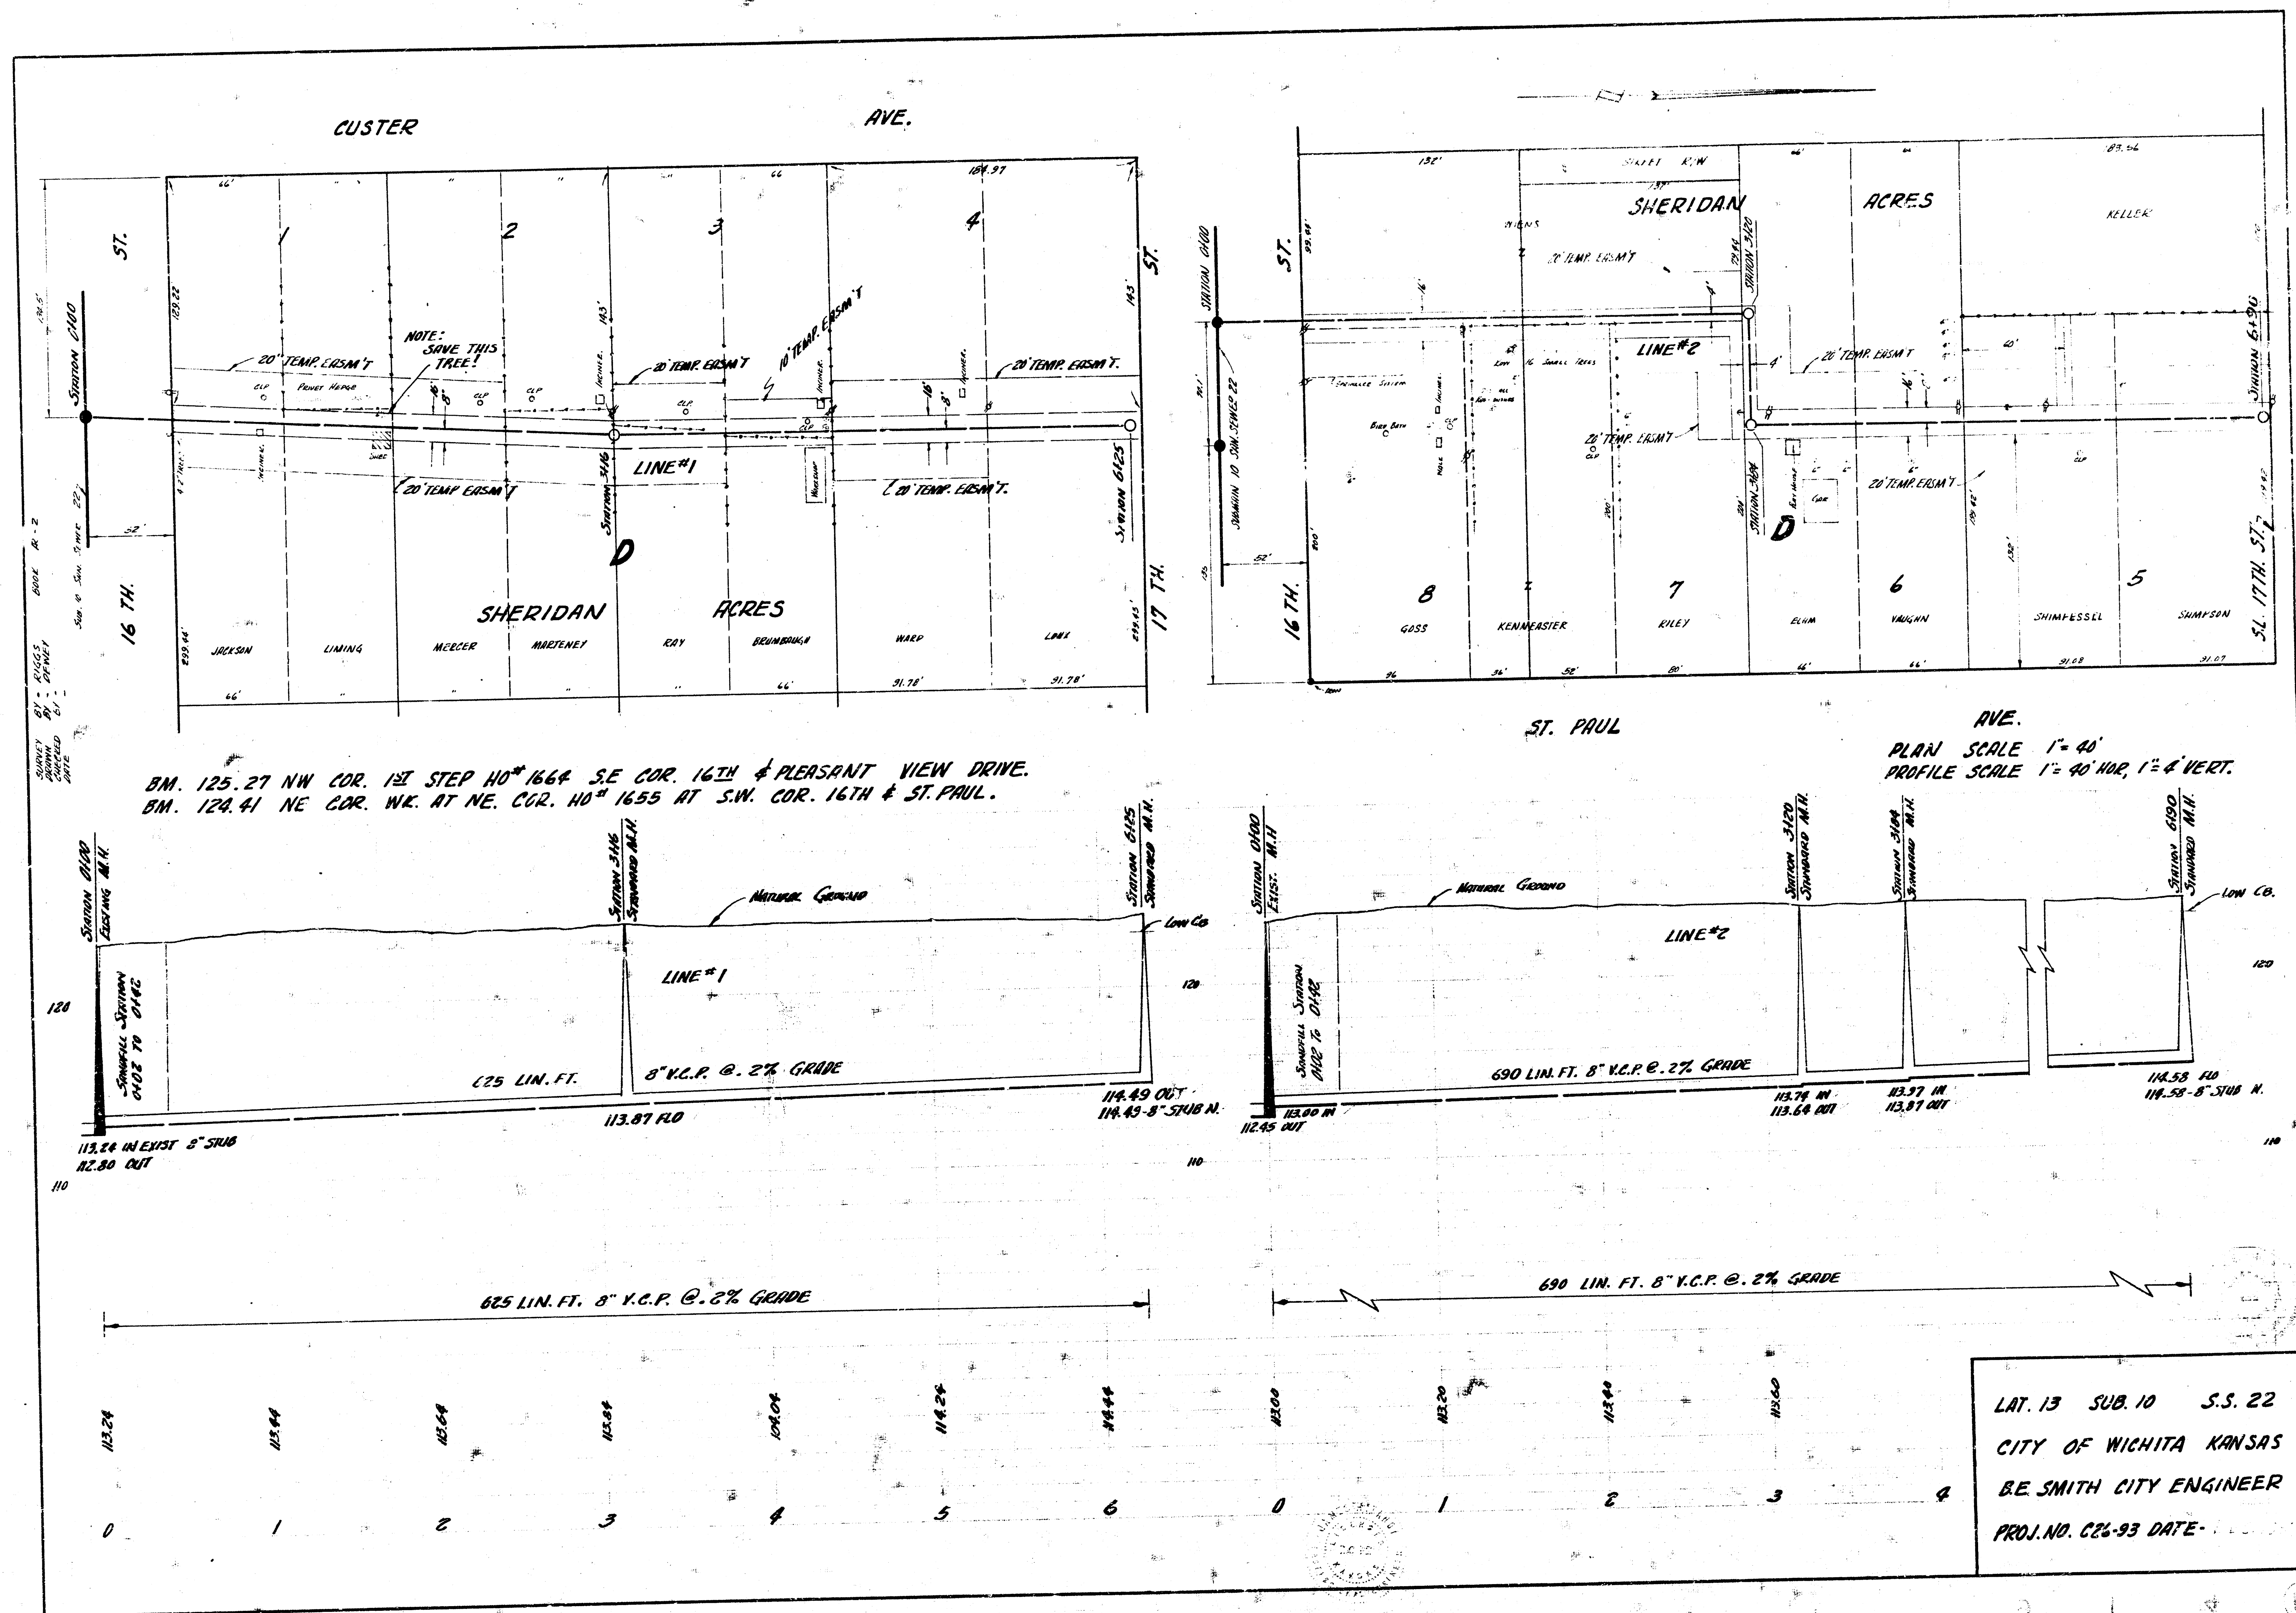

LAT. 13 SUB. 10 S.S. 22
CITY OF WICHITA KANSAS
BE SMITH CITY ENGINEER
PROJ. NO. C26-93 DATE