



SURVEY BY: RIGGS
 DRAWN BY: JEWETT
 CHECKED BY:

B.M. 129.26 DOUBLE SPIKE S.S. T.P. NE. SHERIDAN & 16TH.
 B.M. 125.146 STD. SE COR. SHERIDAN & 17TH.

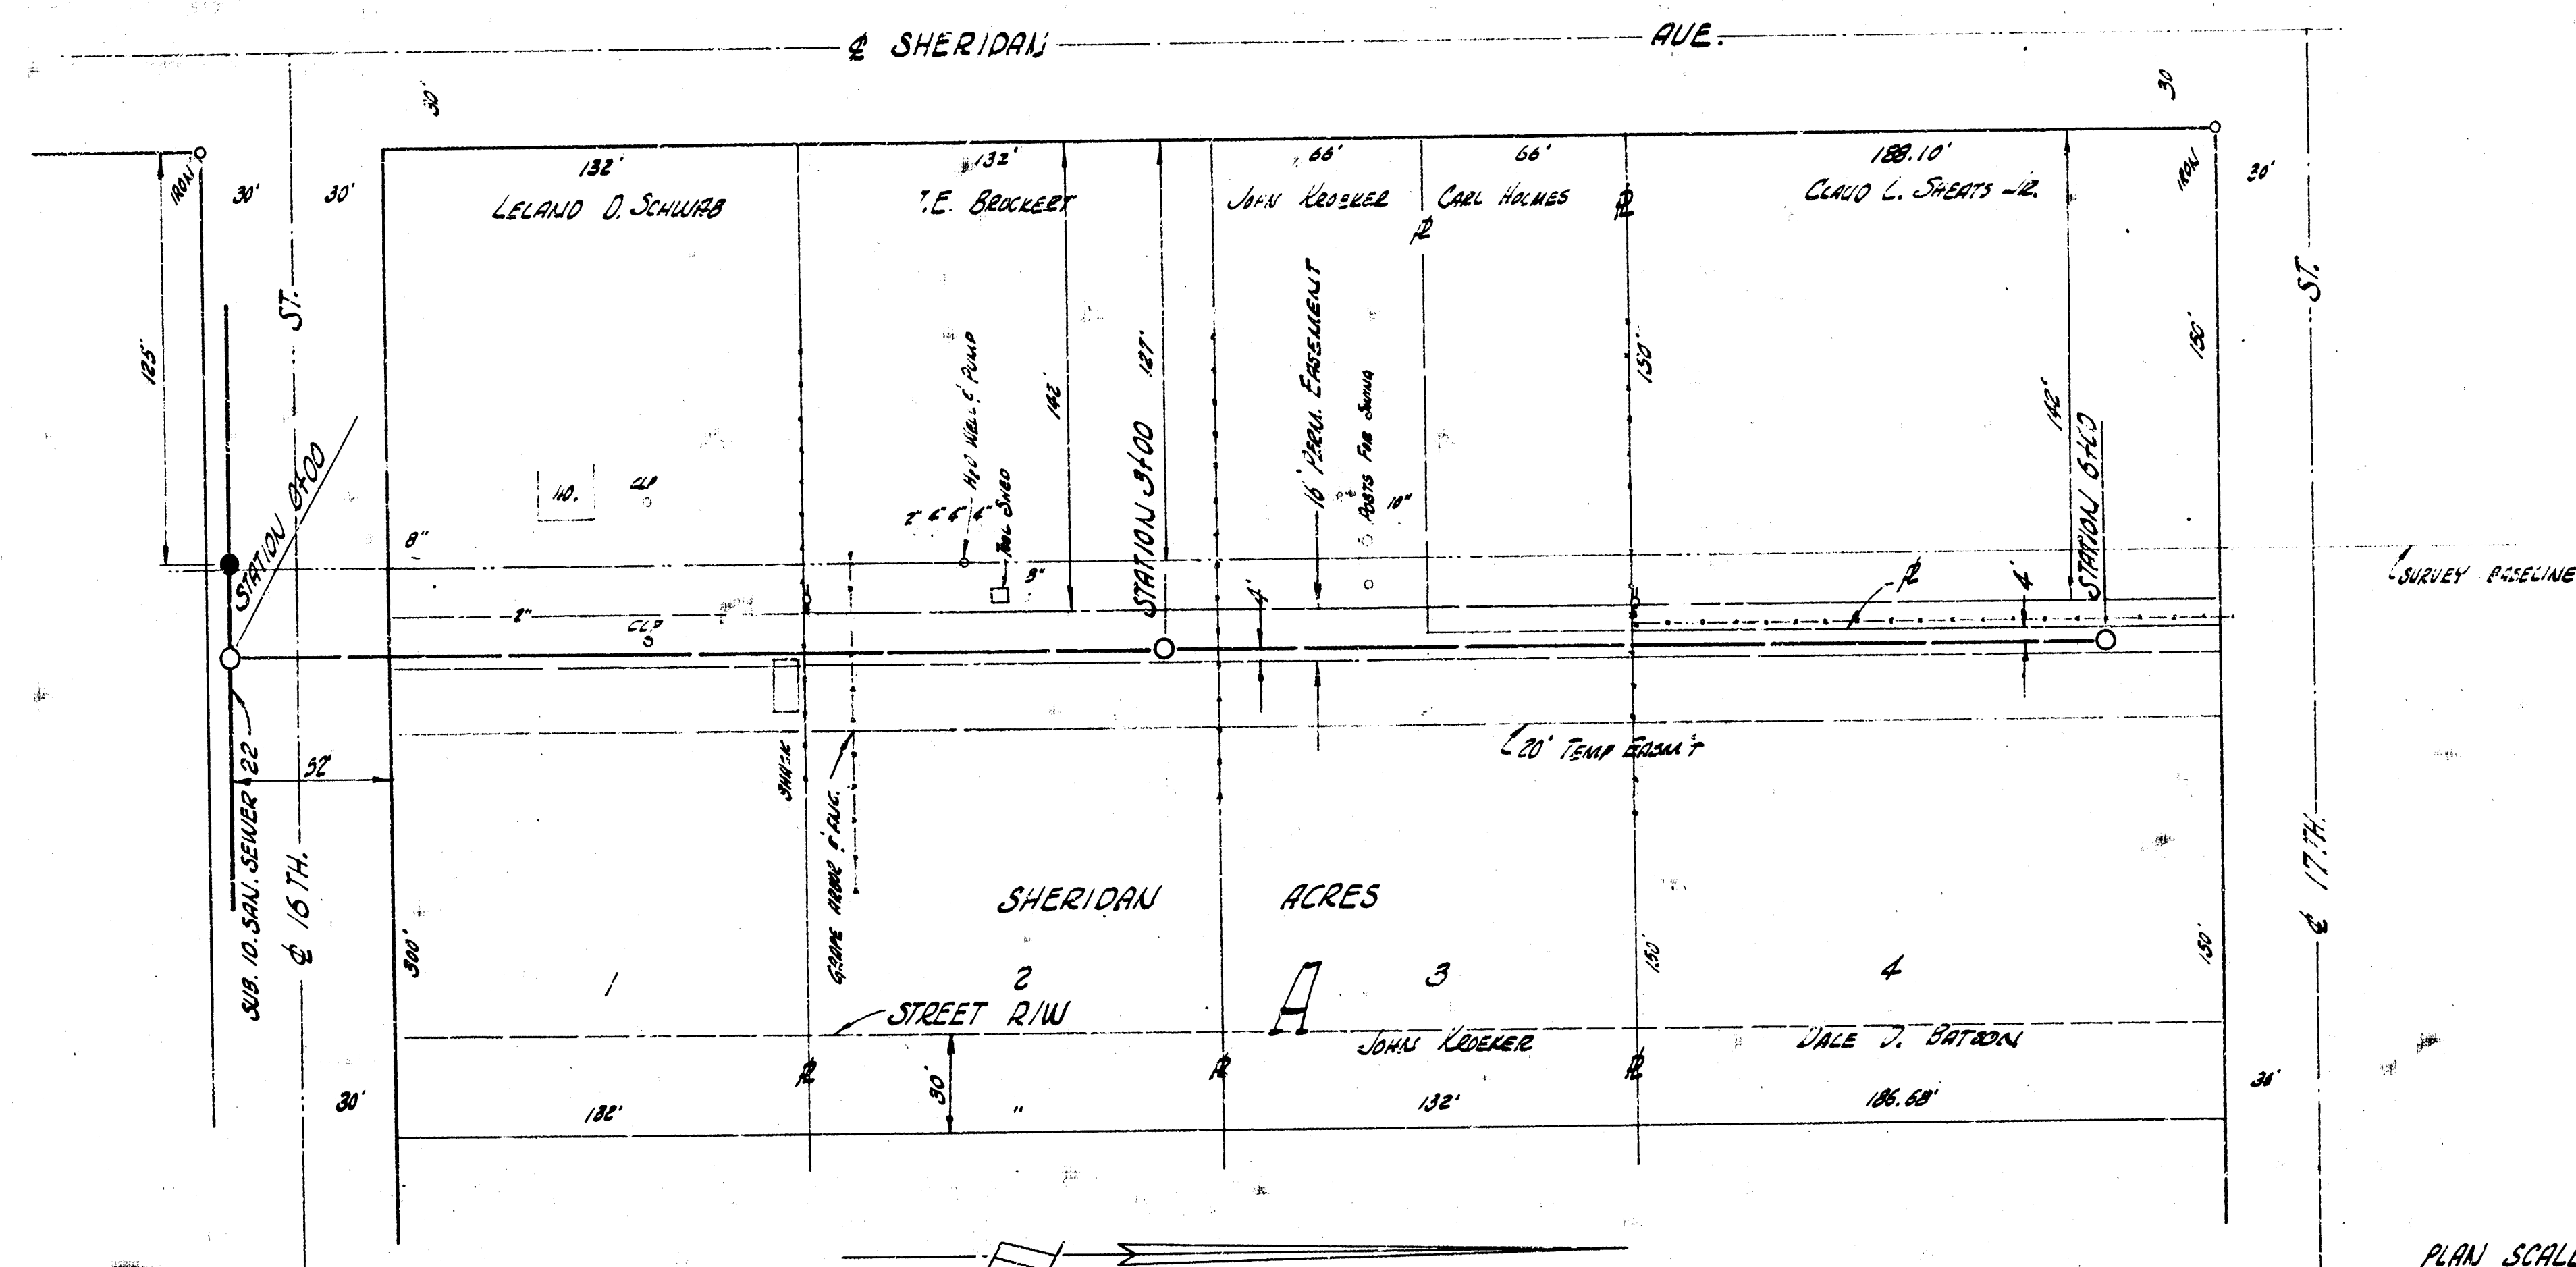

PLAN SCALE 1"=40'
 PROFILE SCALE 1"=40' HOR, 1"=4' VERT.

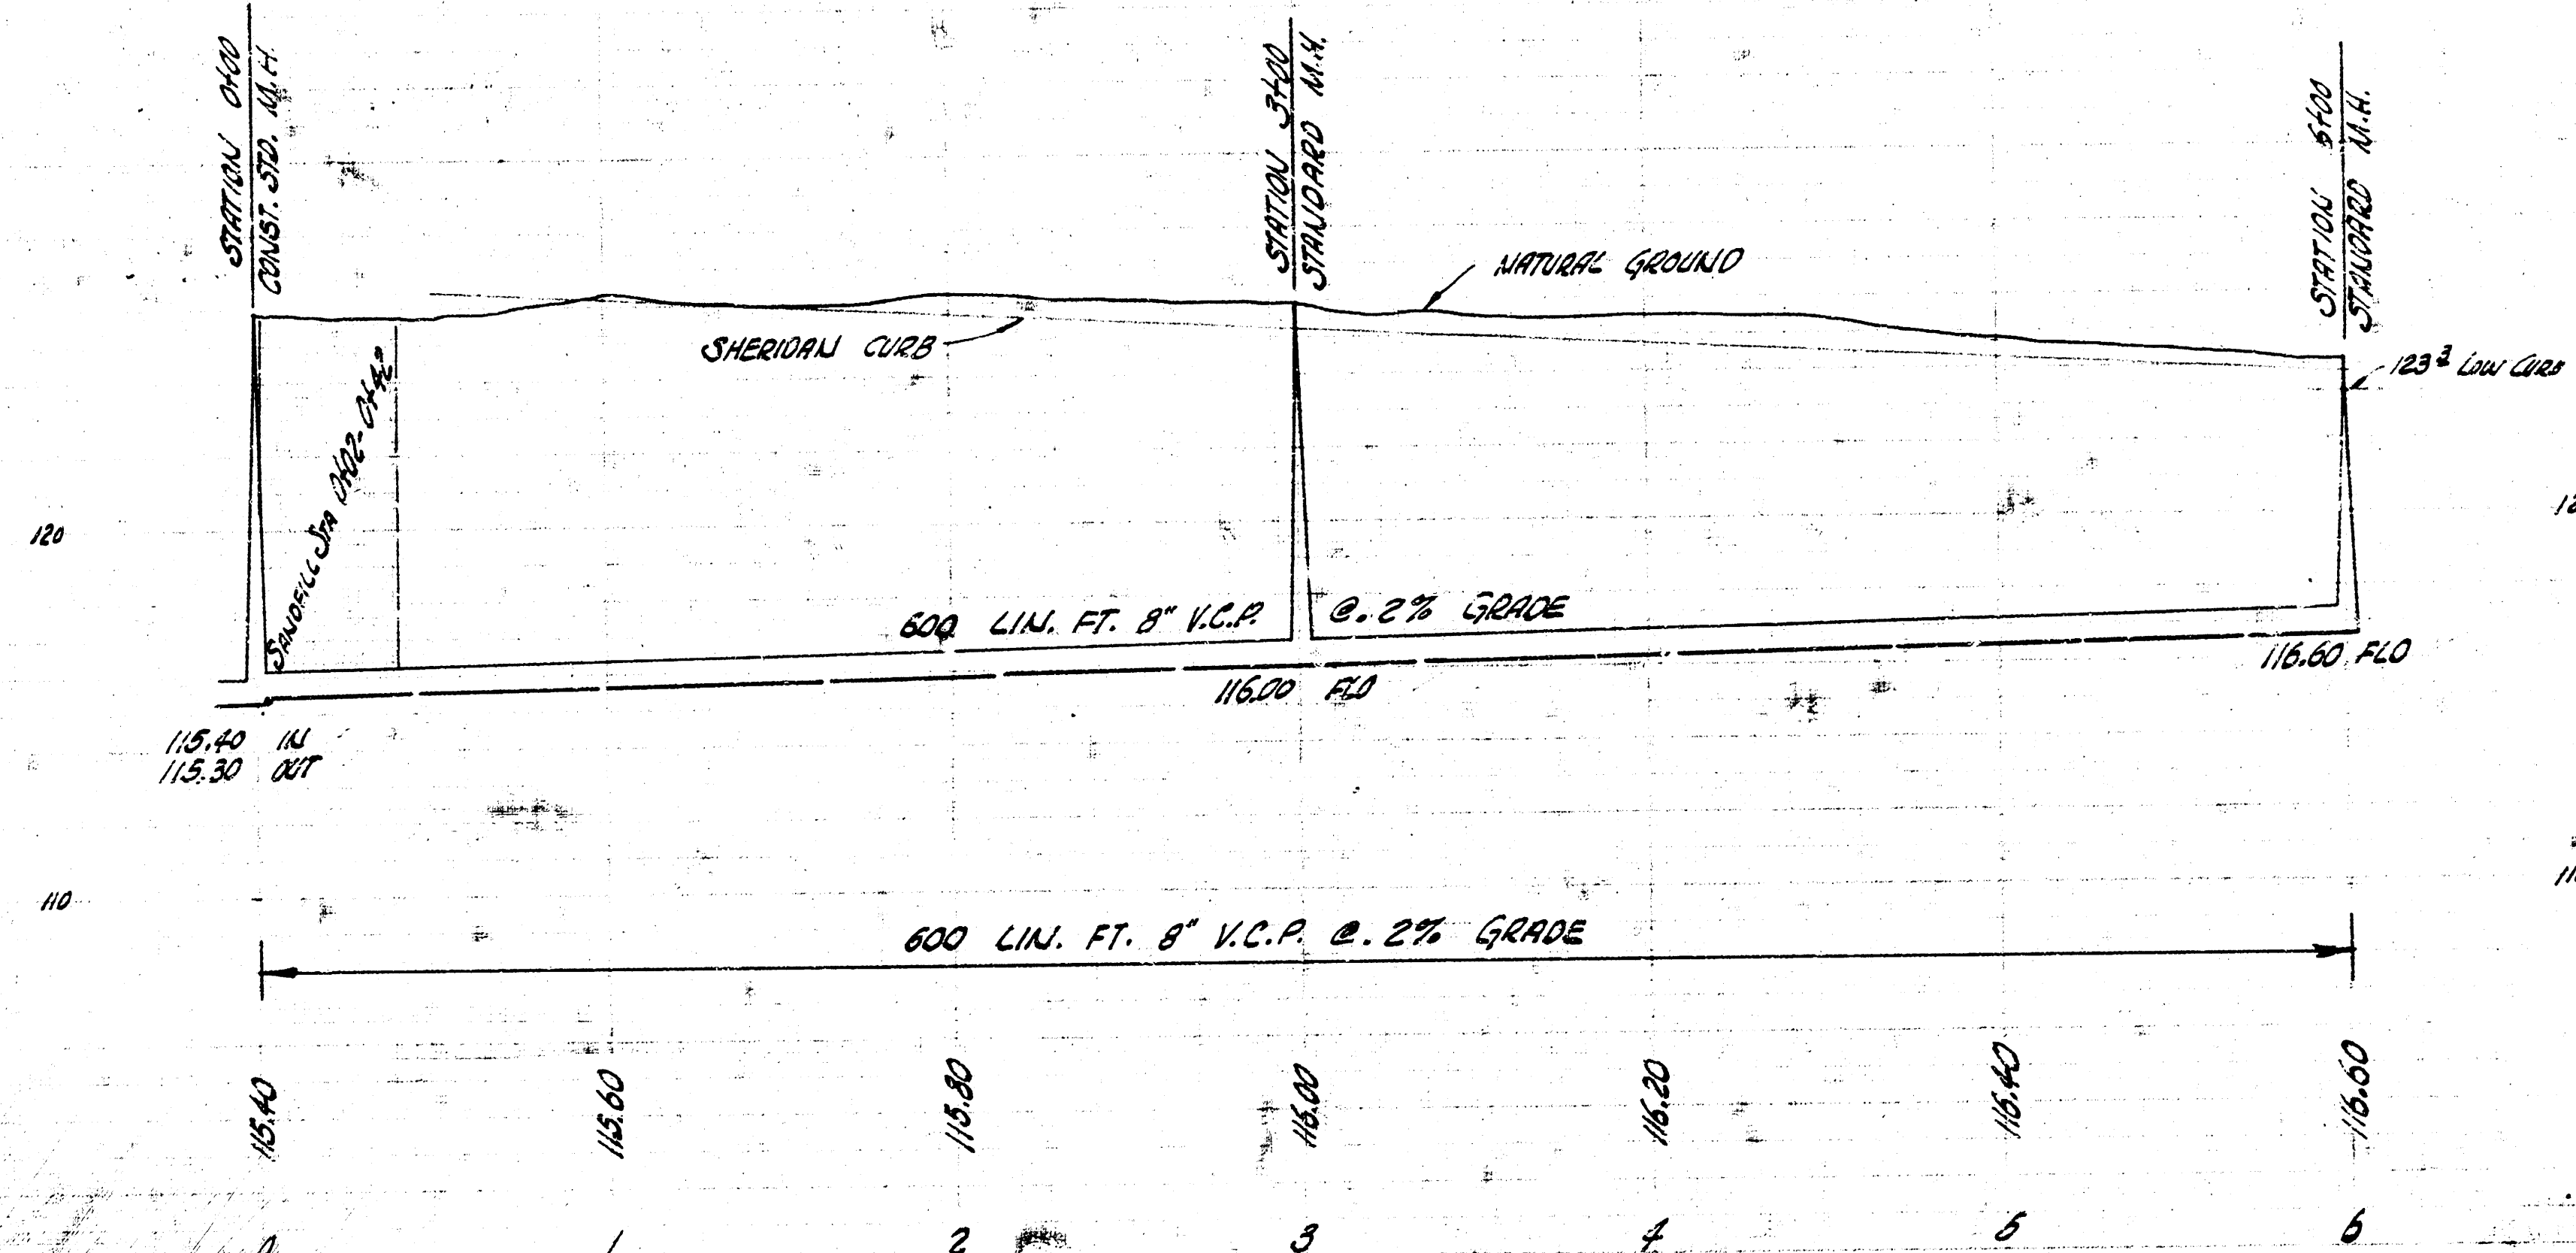

LAT. 16 SUB. 10 SAN. SEWER 22
 CITY OF WICHITA, KANSAS
 BE. SMITH CITY ENGINEER
 PROJECT NO. C27-23 DATE - DEC. 1955