


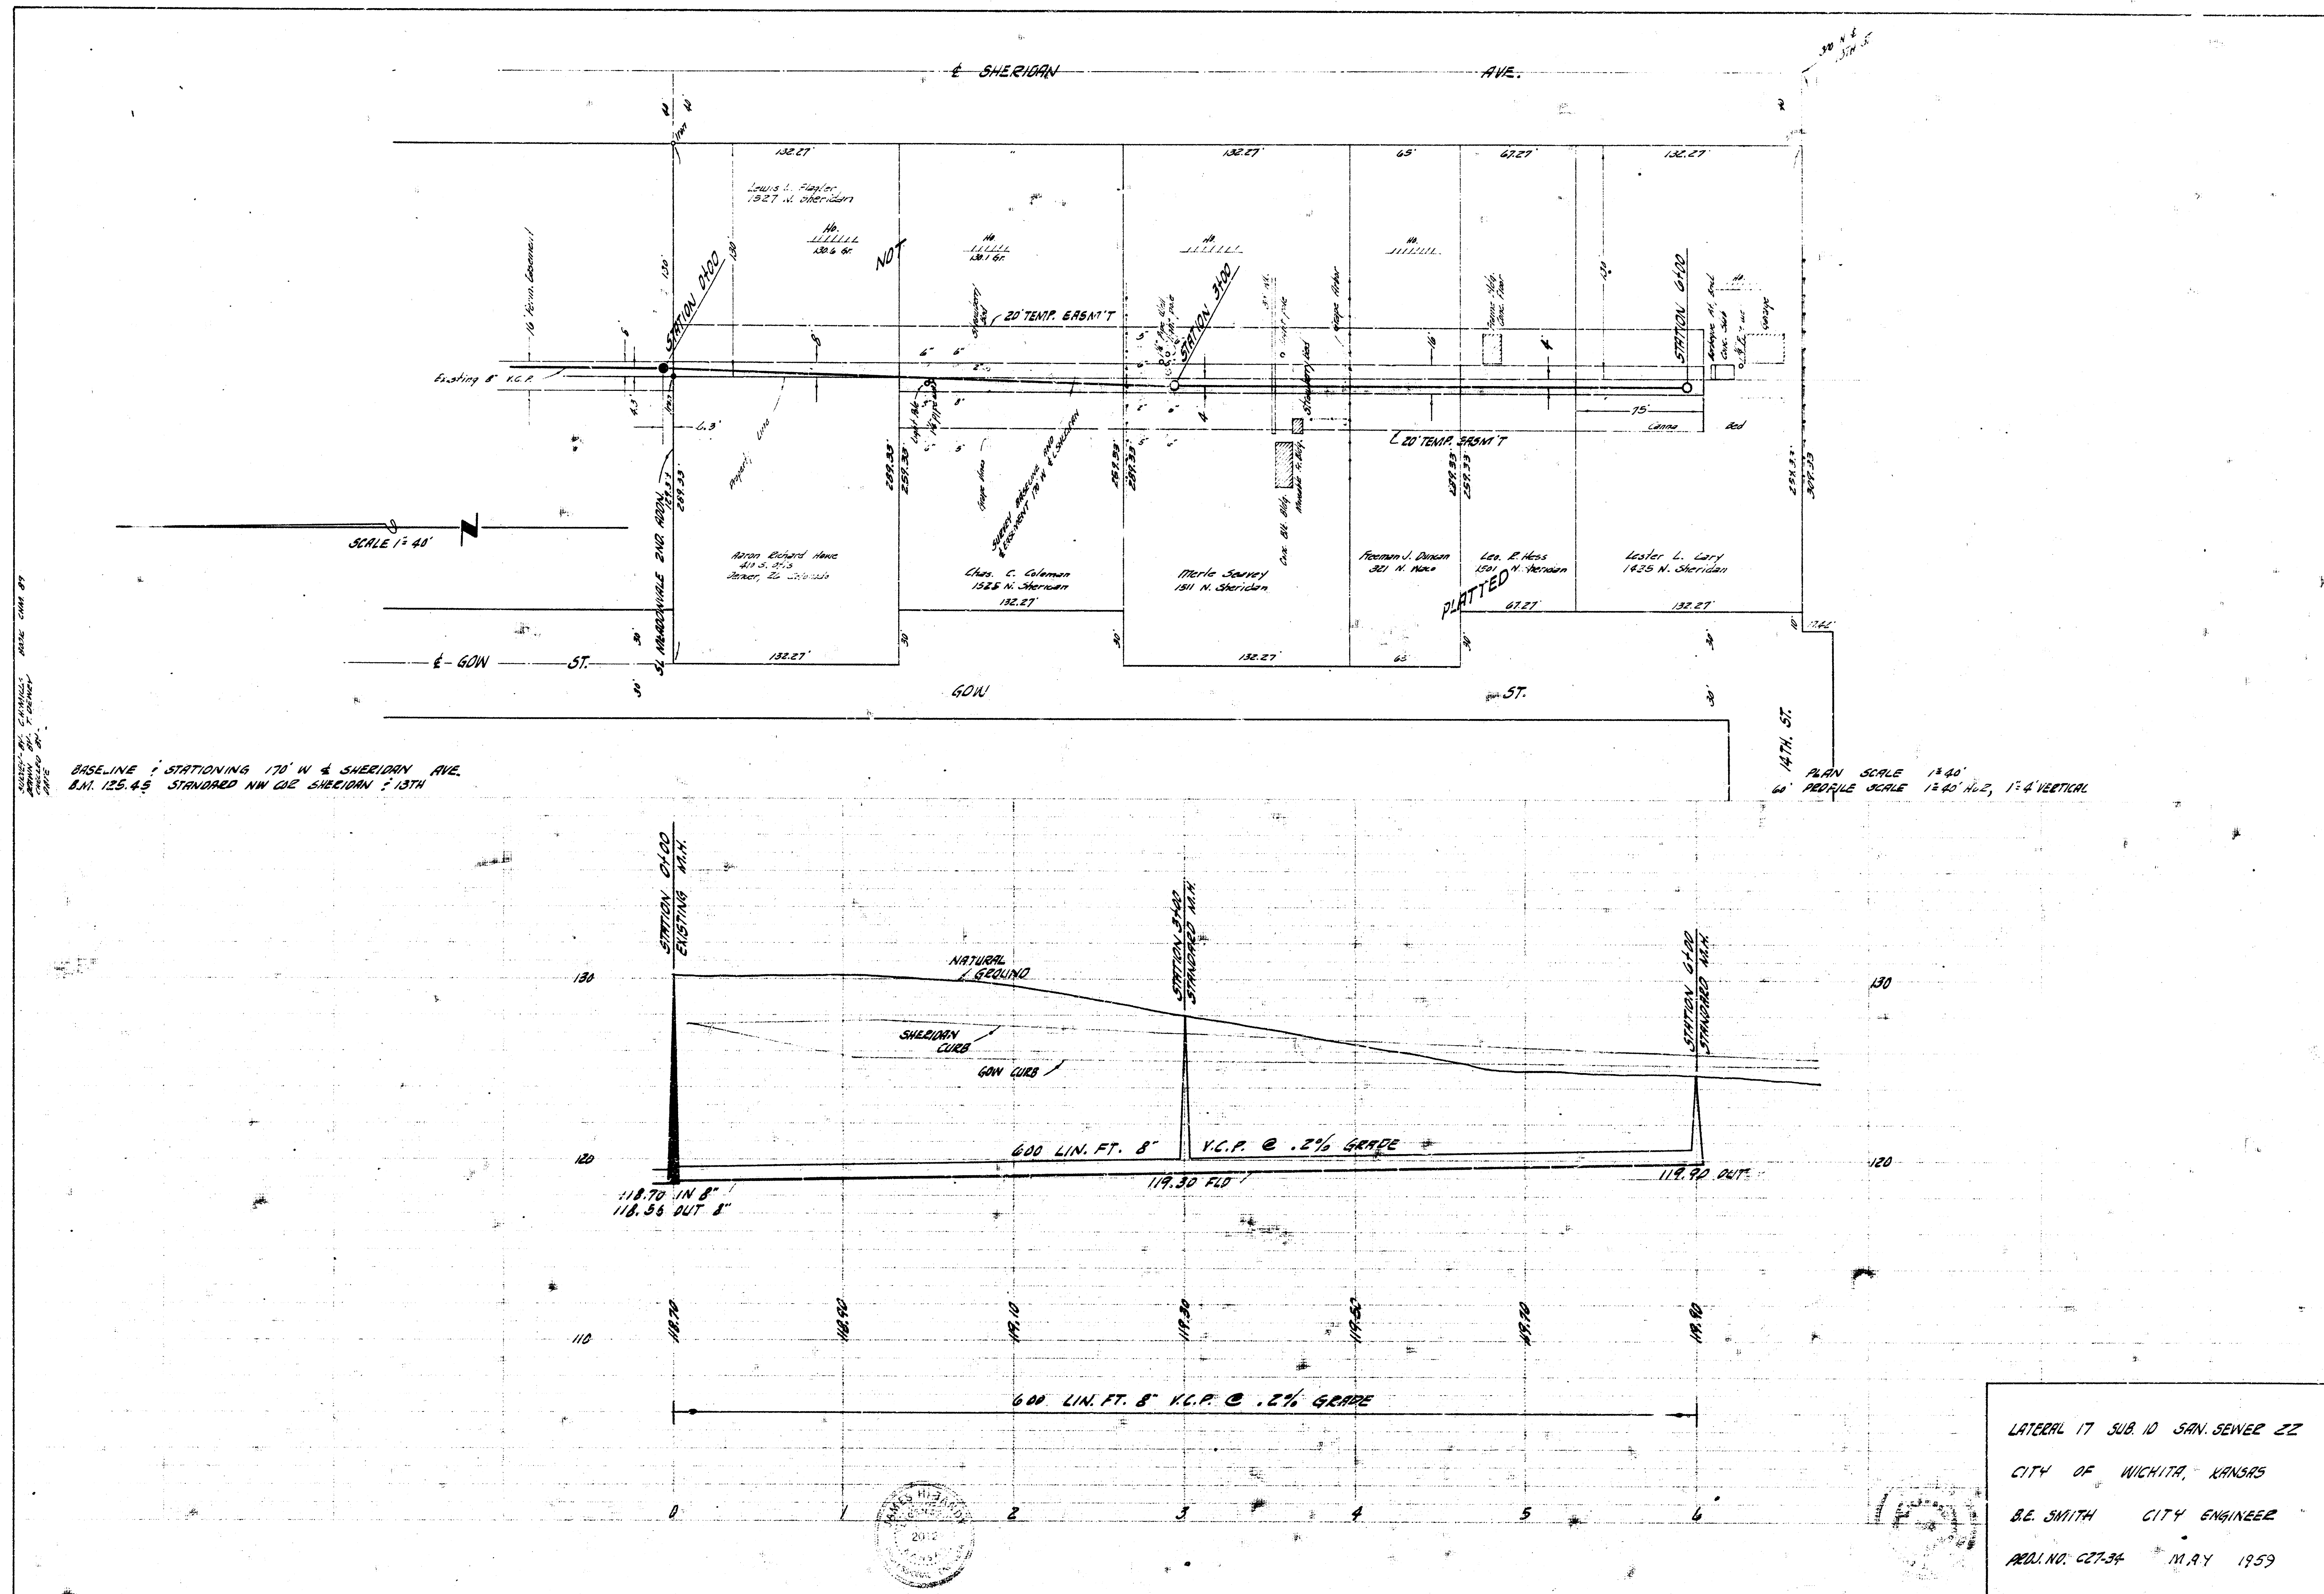

APPROX. 10' CHANNEL
APPROX. 10' CHANNEL
APPROX. 10' CHANNEL
APPROX. 10' CHANNEL

BASELINE : STATIONING 170' W & SHERIDAN AVE.
B.M. 125.43 STANDARD N.W. COR. SHERIDAN 13TH

PLAN SCALE 1" = 40'
PROFILE SCALE 1" = 10' HORIZ., 1" = 4' VERTICAL

LATERAL 17 SUB. 10 SAN. SEWER 22
CITY OF WICHITA, KANSAS
B.E. SMITH CITY ENGINEER
ADDL. NO. C27-34 MAY 1959

3 4 3 0