



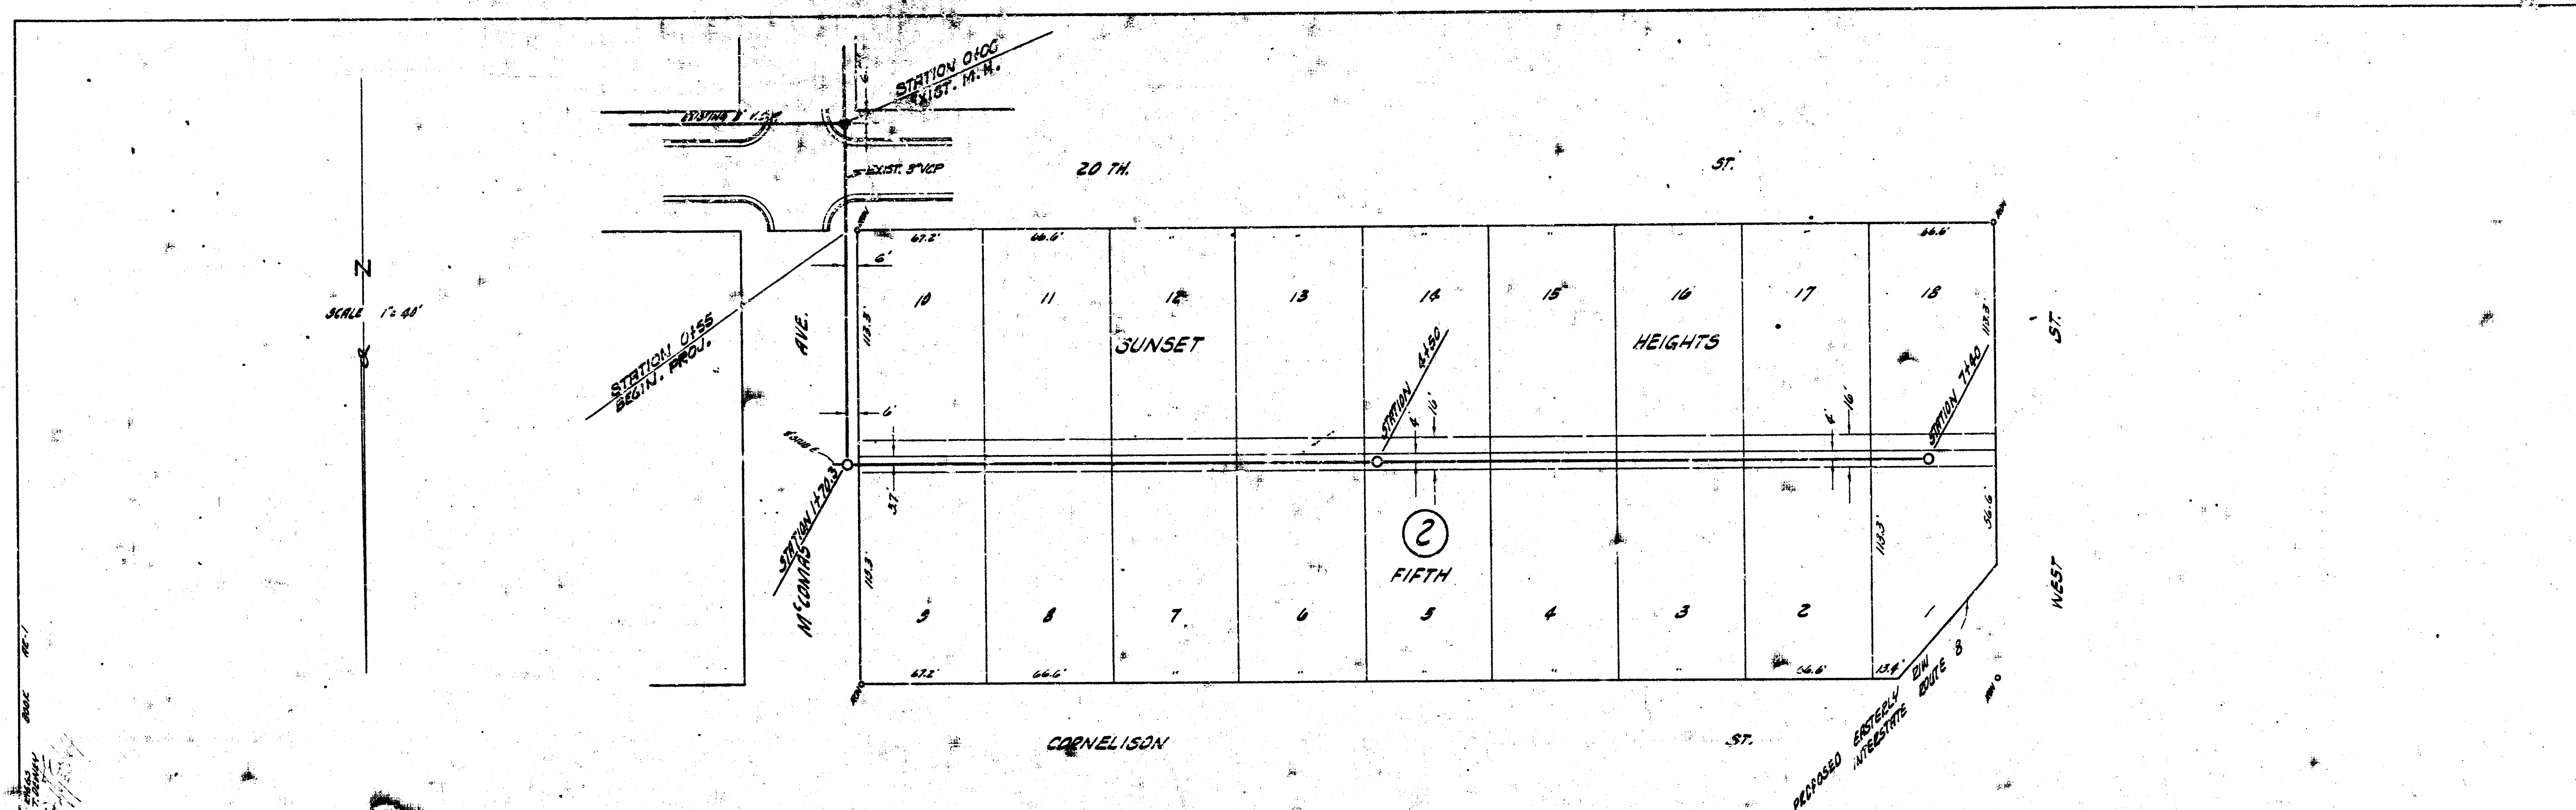

B.M. 131.40 US ENG. STD. B.M. NO. ONE E. 1ST & WEST ST.
 B.M. 136.03 NW COR. CONC. PI. NO. 88 25th & M'CONNIS

PLAN SCALE 1" = 40'
 PROFILE SCALE 1" = 40' HORIZ. 1" = 4' VERTICAL.

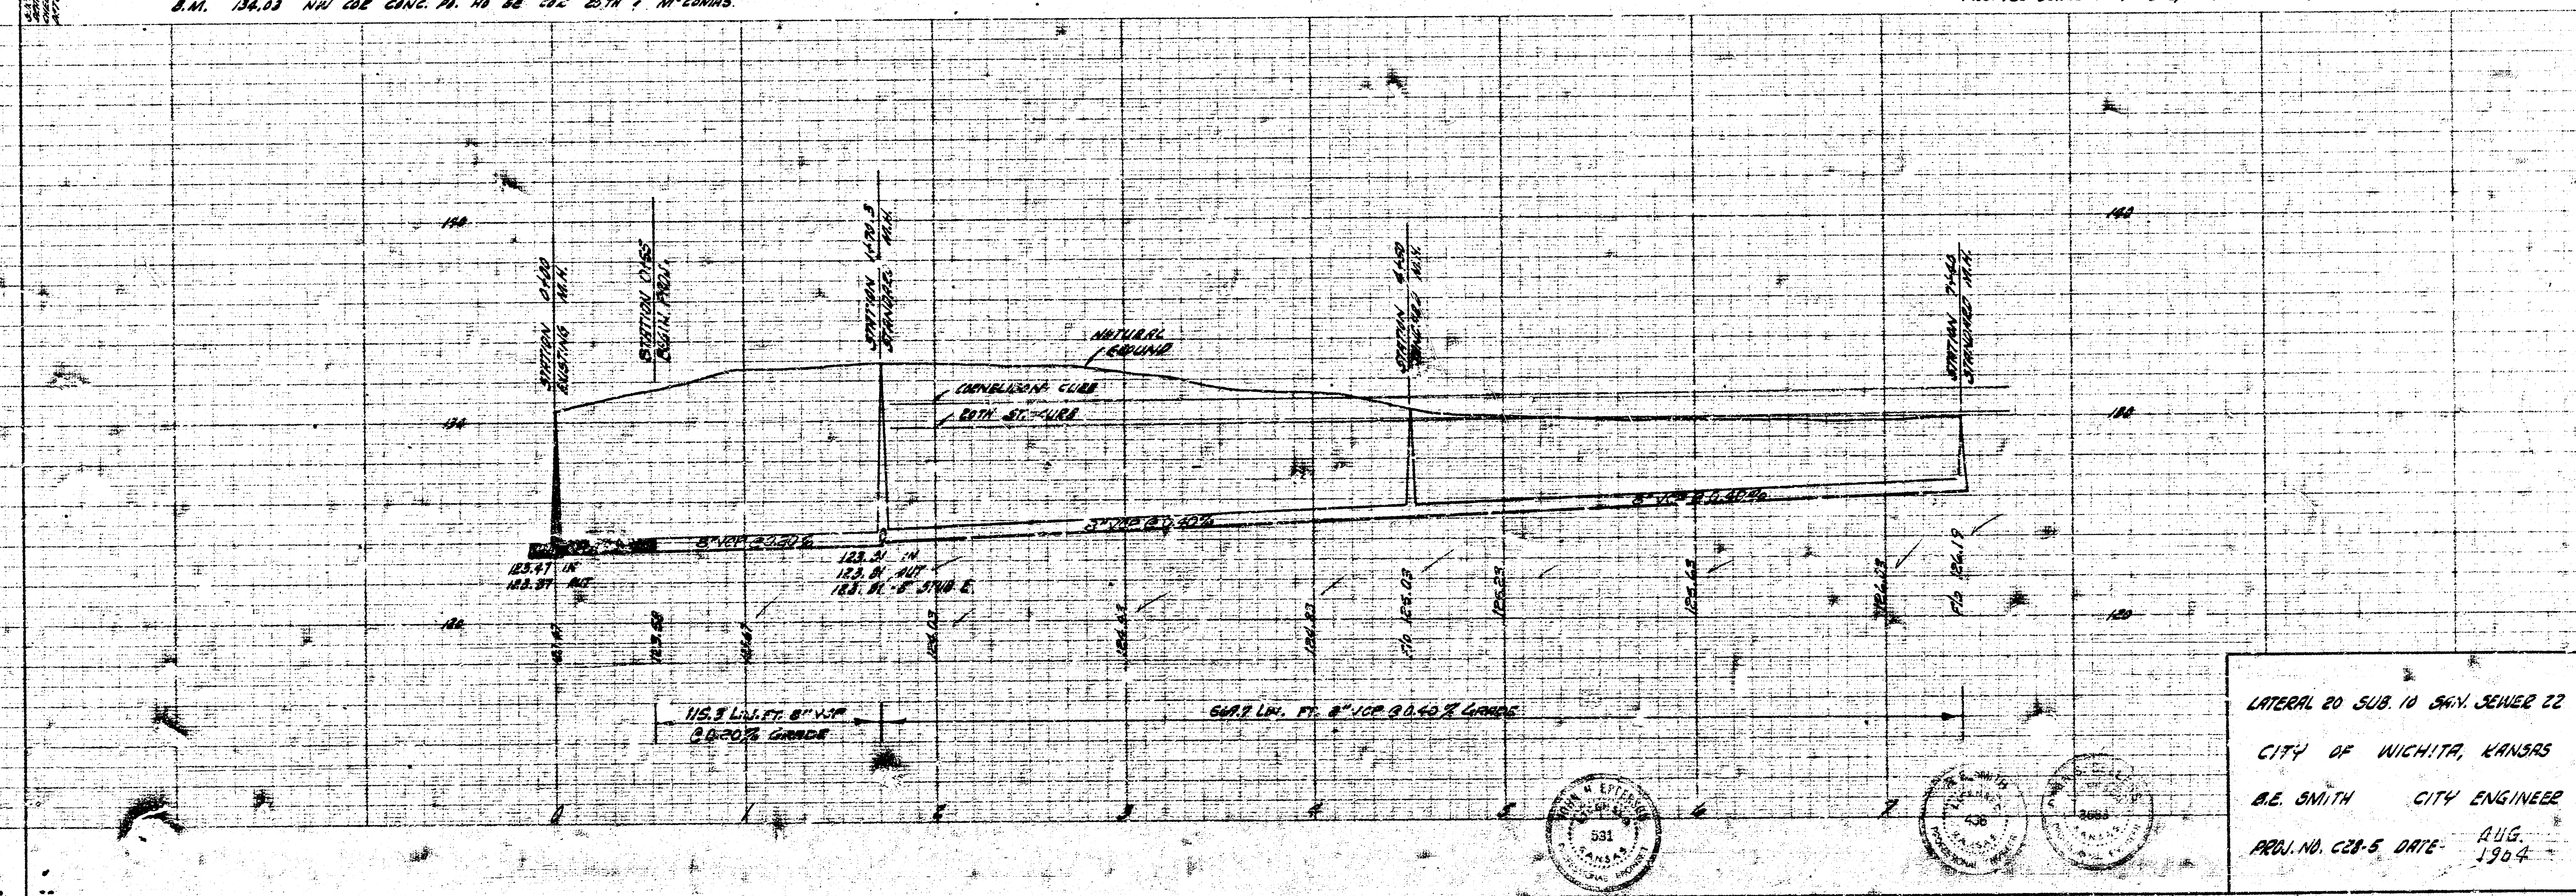

LATERAL 20 SUB. 10 SAN. SEWER 22
 CITY OF WICHITA, KANSAS
 B.E. SMITH CITY ENGINEER
 AUG. 1904
 PROJ. NO. C28-5 DATE