



Checked by
 B. E. Smith
 City Engineer
 No. 77-7

Plan Scale 1" = 40'
 Profile Scale 1" = 40' Vert.

EXTENSION TO
 LAT. 22, SUB. 10, S. S. NO. 22
 STA. 3163.7 TO STA. 5147.5
 PRIVATE CONTRACT
 MARCH 1, 1966

LAT. 22, SUBMAIN 10, S. S. NO. 22
 CITY OF WICHITA, KANSAS
 B. E. SMITH CITY ENGINEER
 FEB. 1965 PRIVATE CONTRACT
 SHEET NO. 1 OF

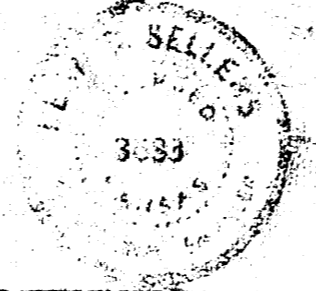

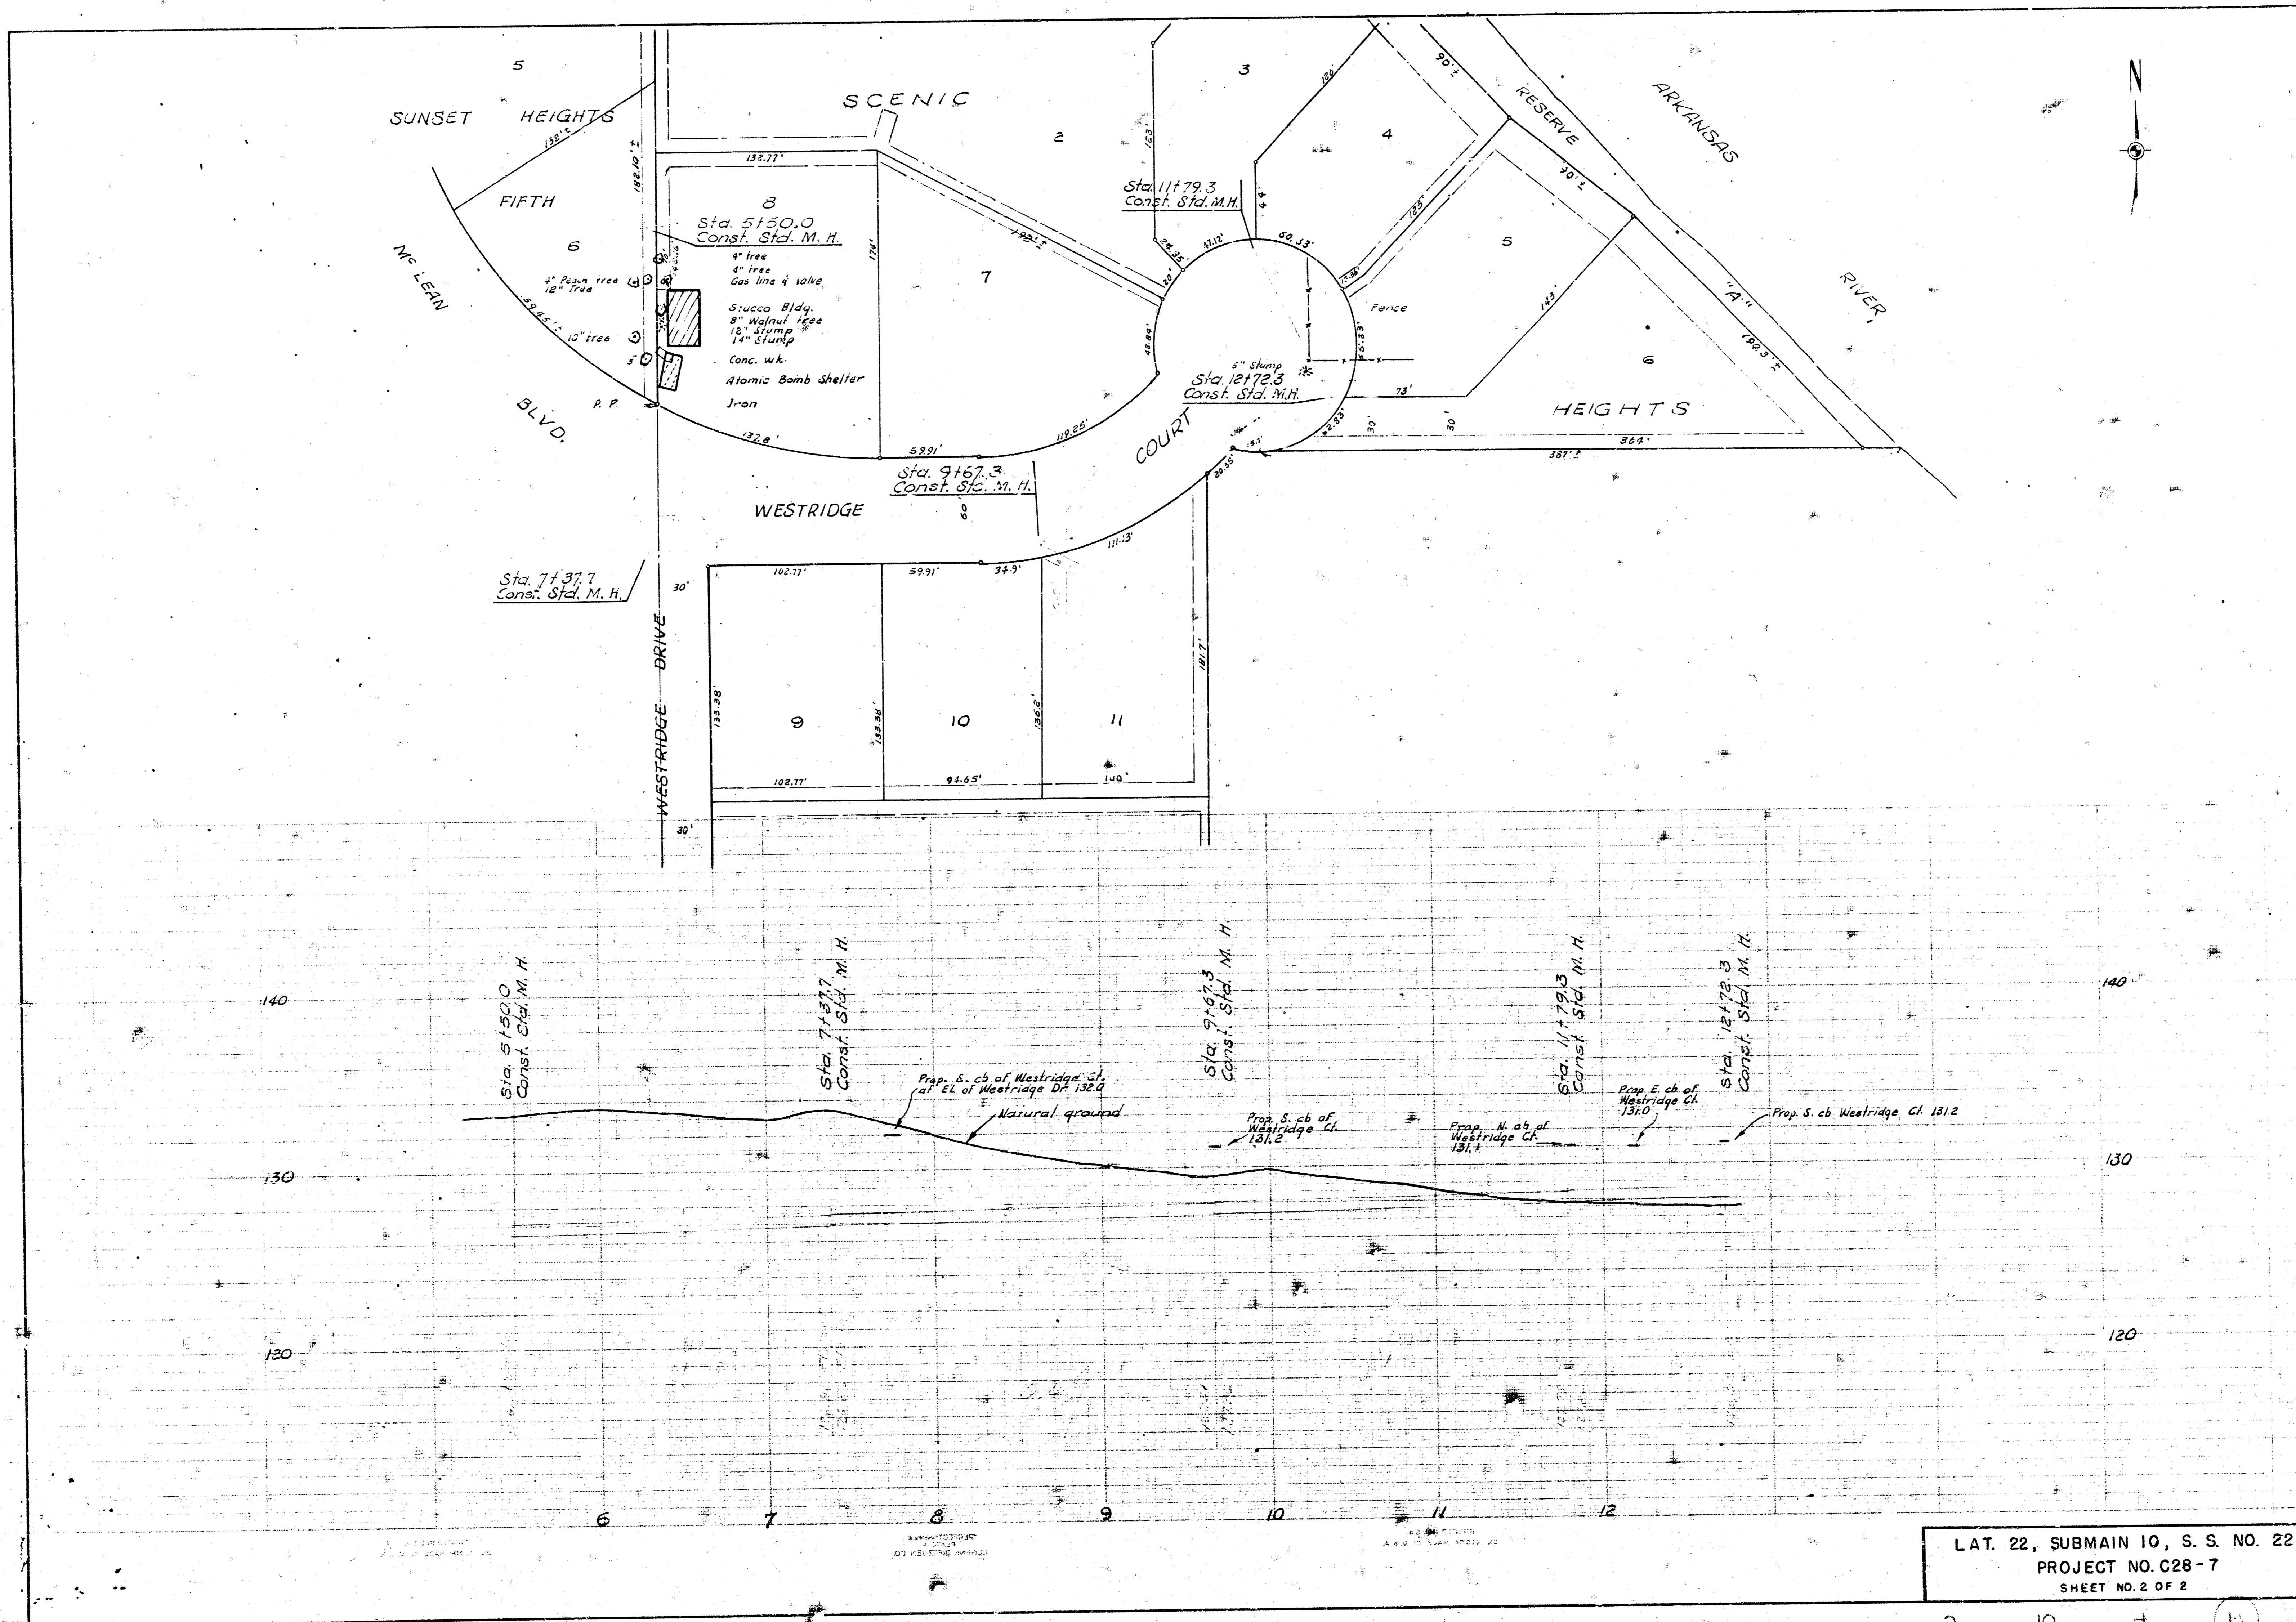

LAT. 22, SUBMAIN 10, S. S. NO. 22
 PROJECT NO. C28-7
 SHEET NO. 2 OF 2

0 10 4 13