


SURVEY / HANSON Notebook 14.38
 1344 D. SELLERS
 CHECKED

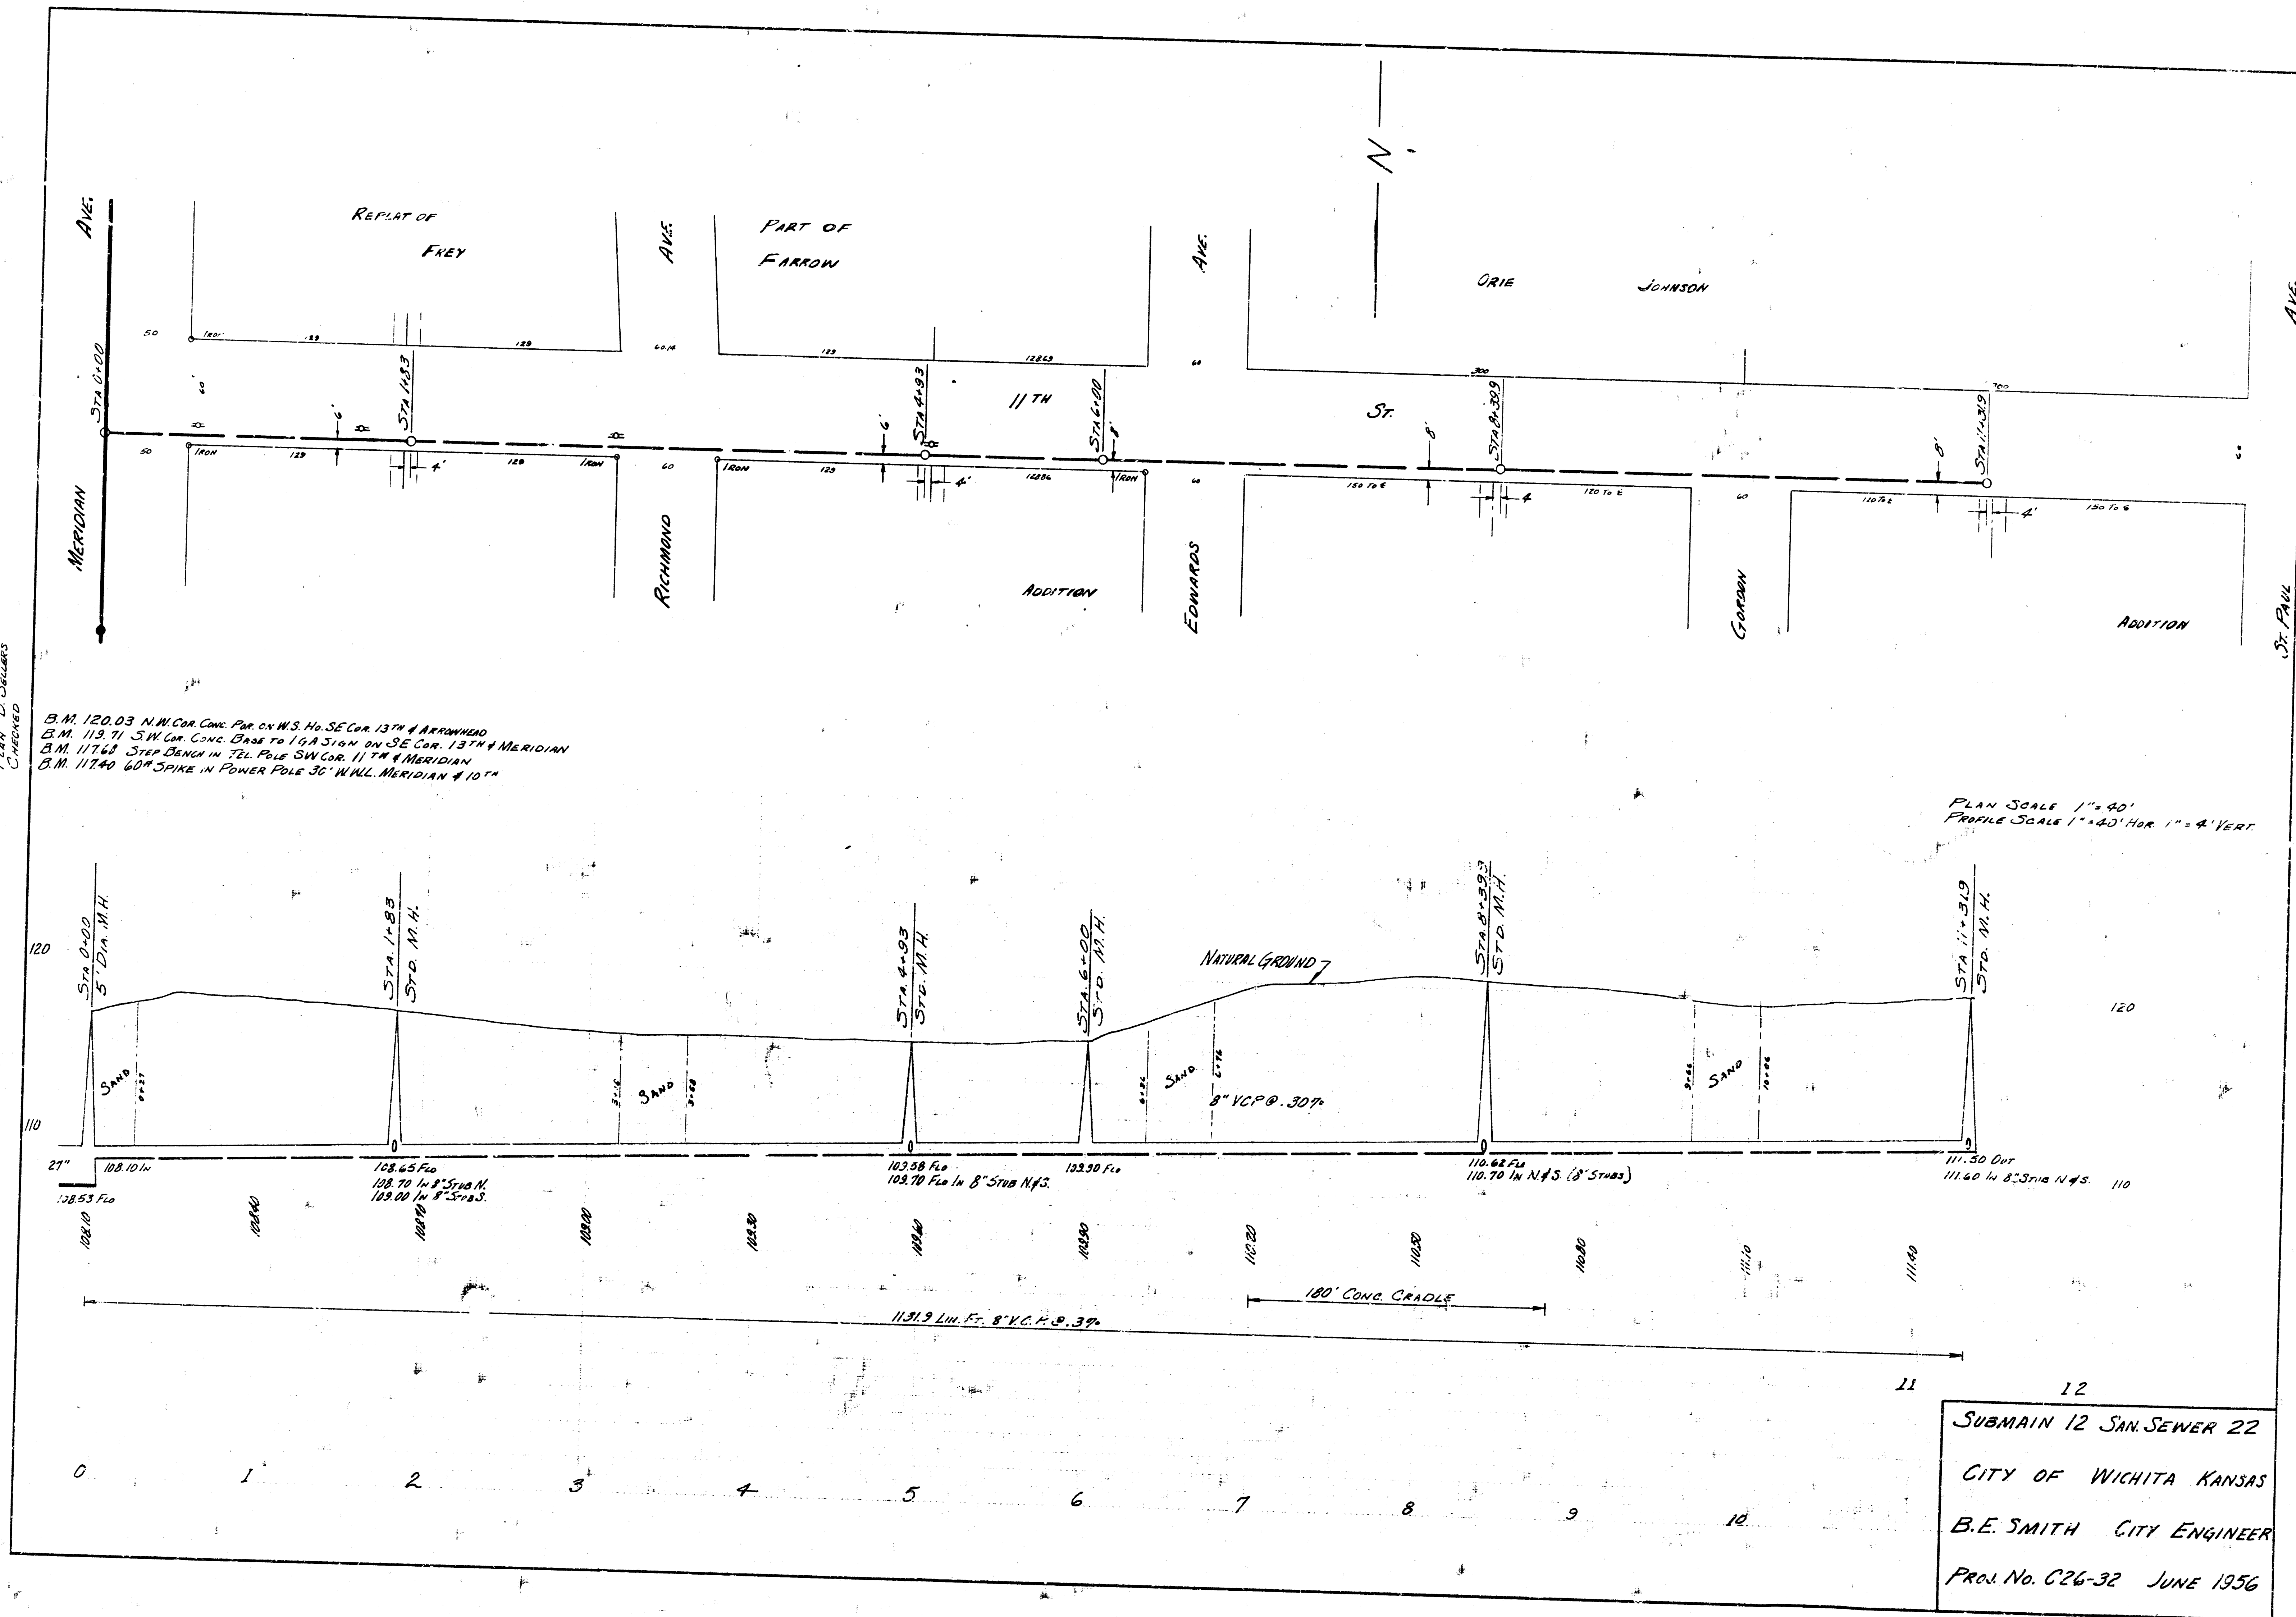

SUBMAIN 12 SAN SEWER 22
 CITY OF WICHITA KANSAS
 B.E. SMITH CITY ENGINEER
 PROJ. NO. C26-32 JUNE 1956