



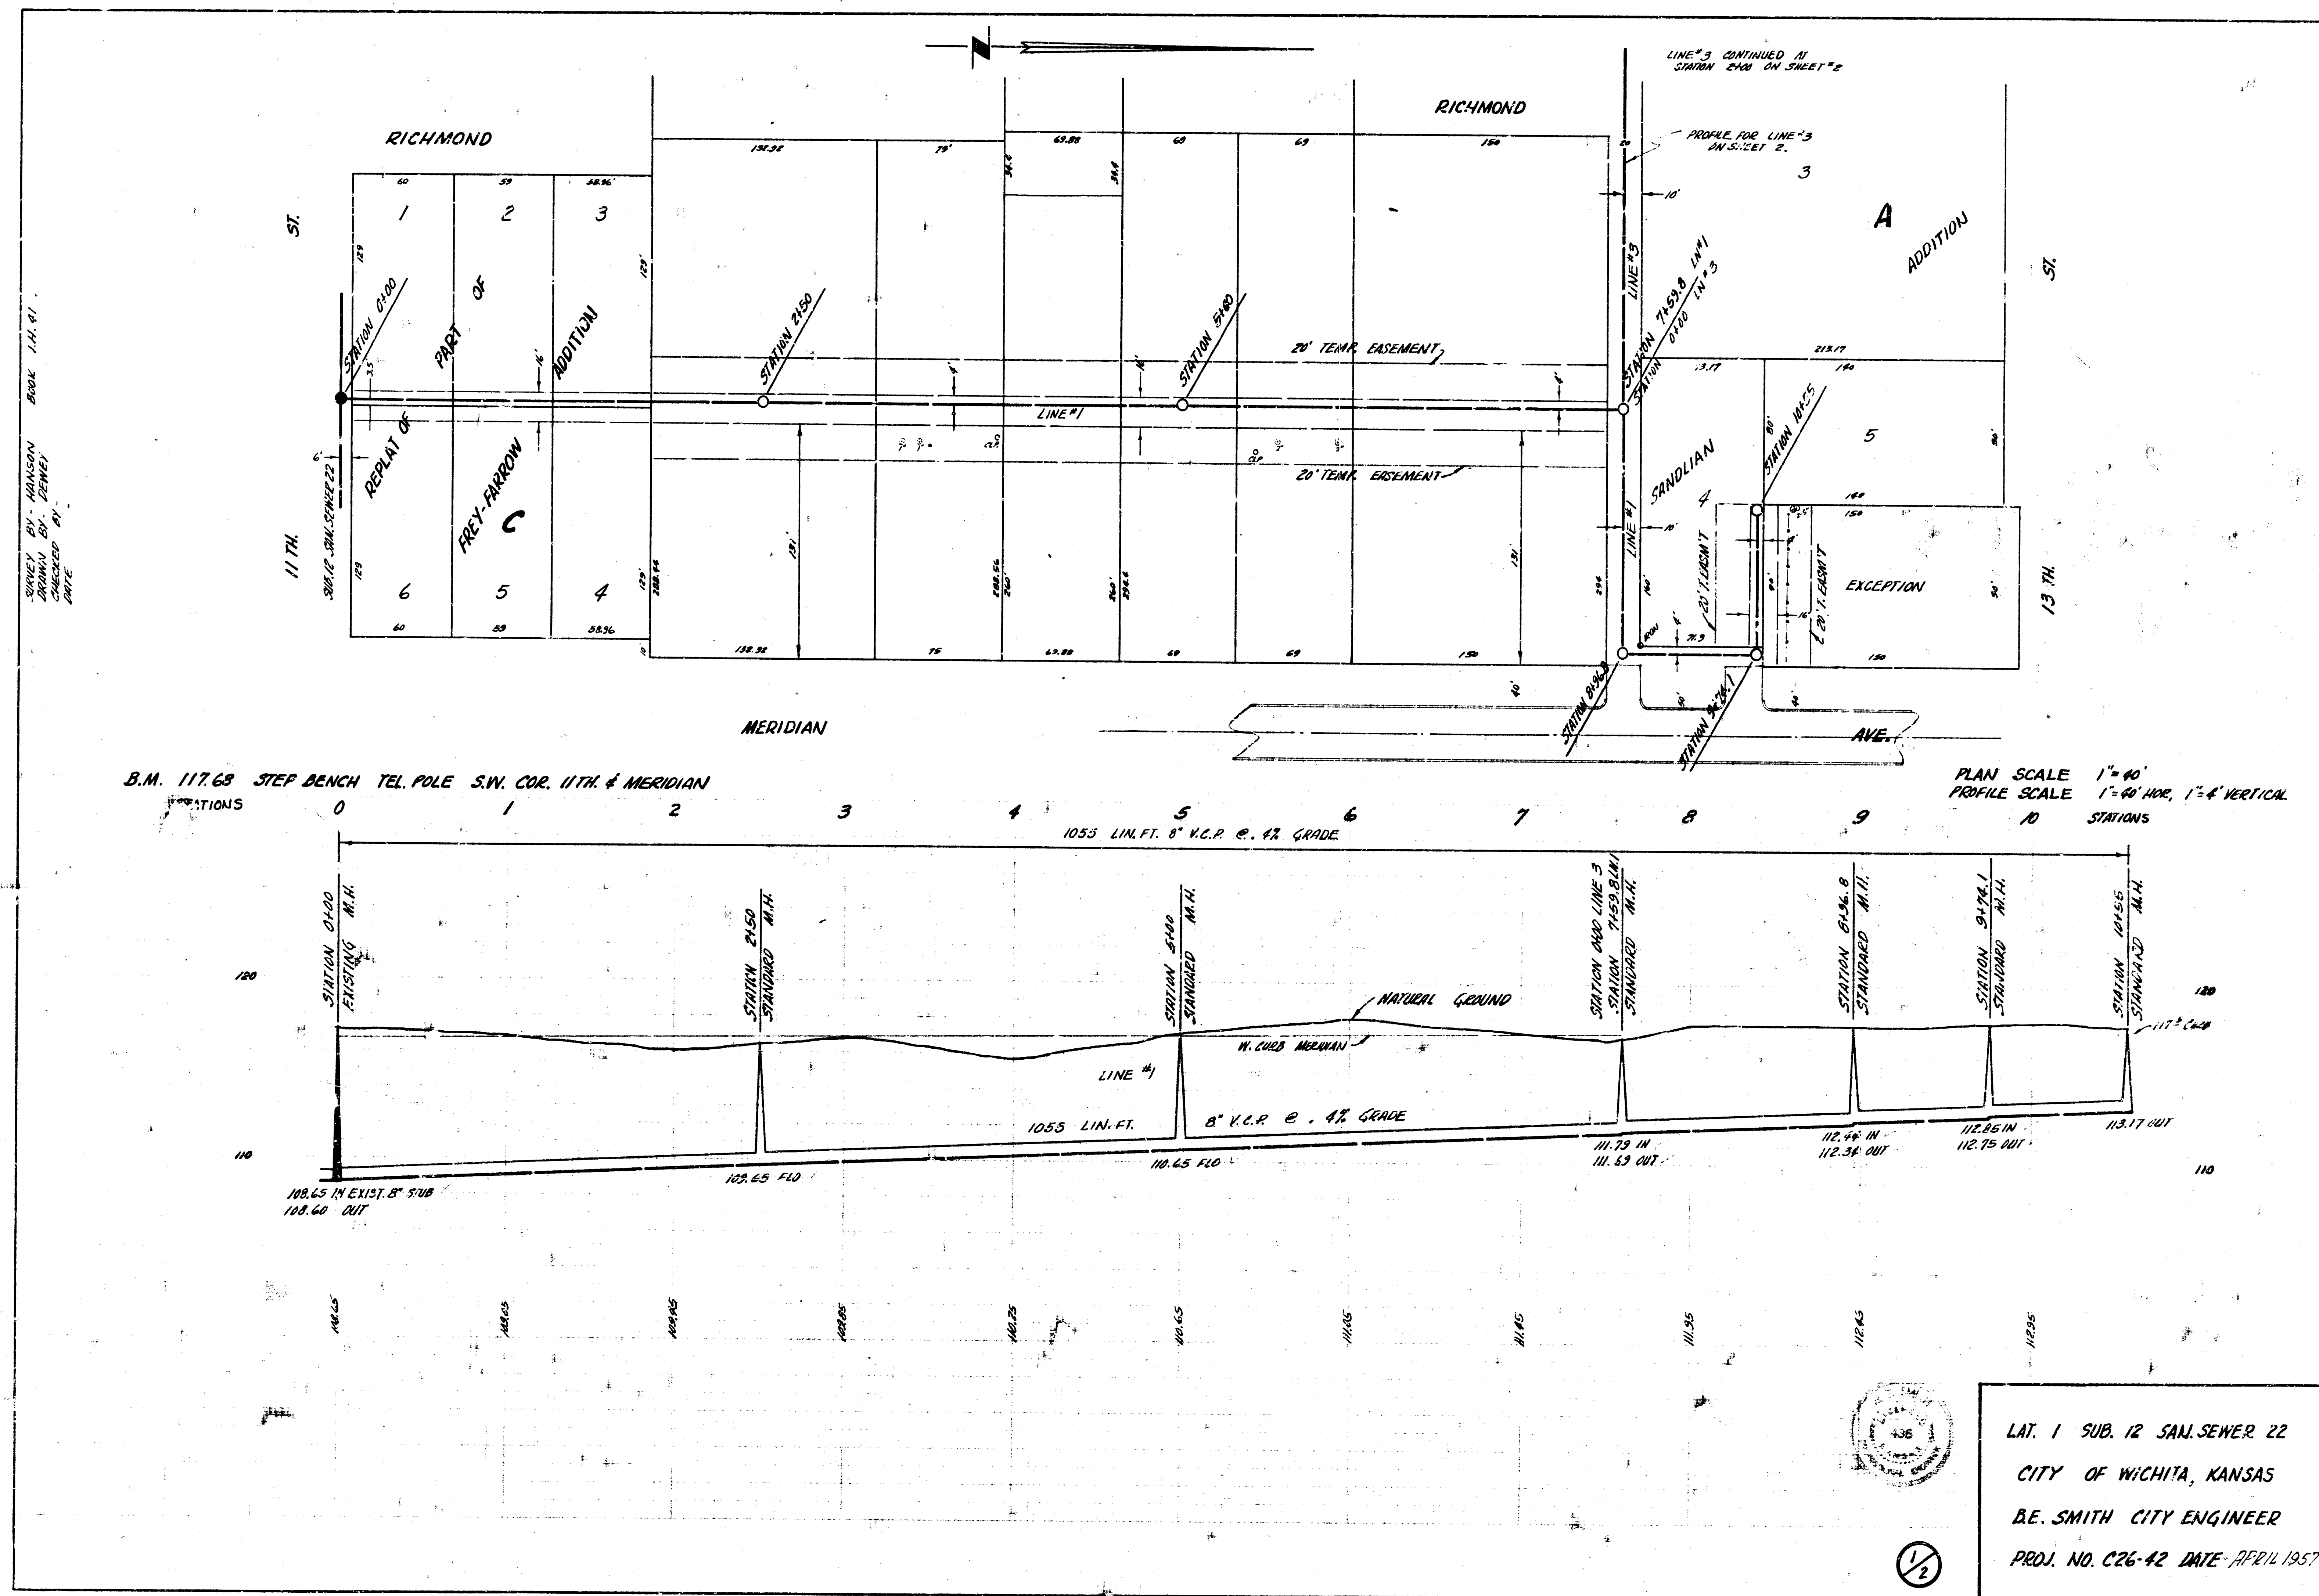

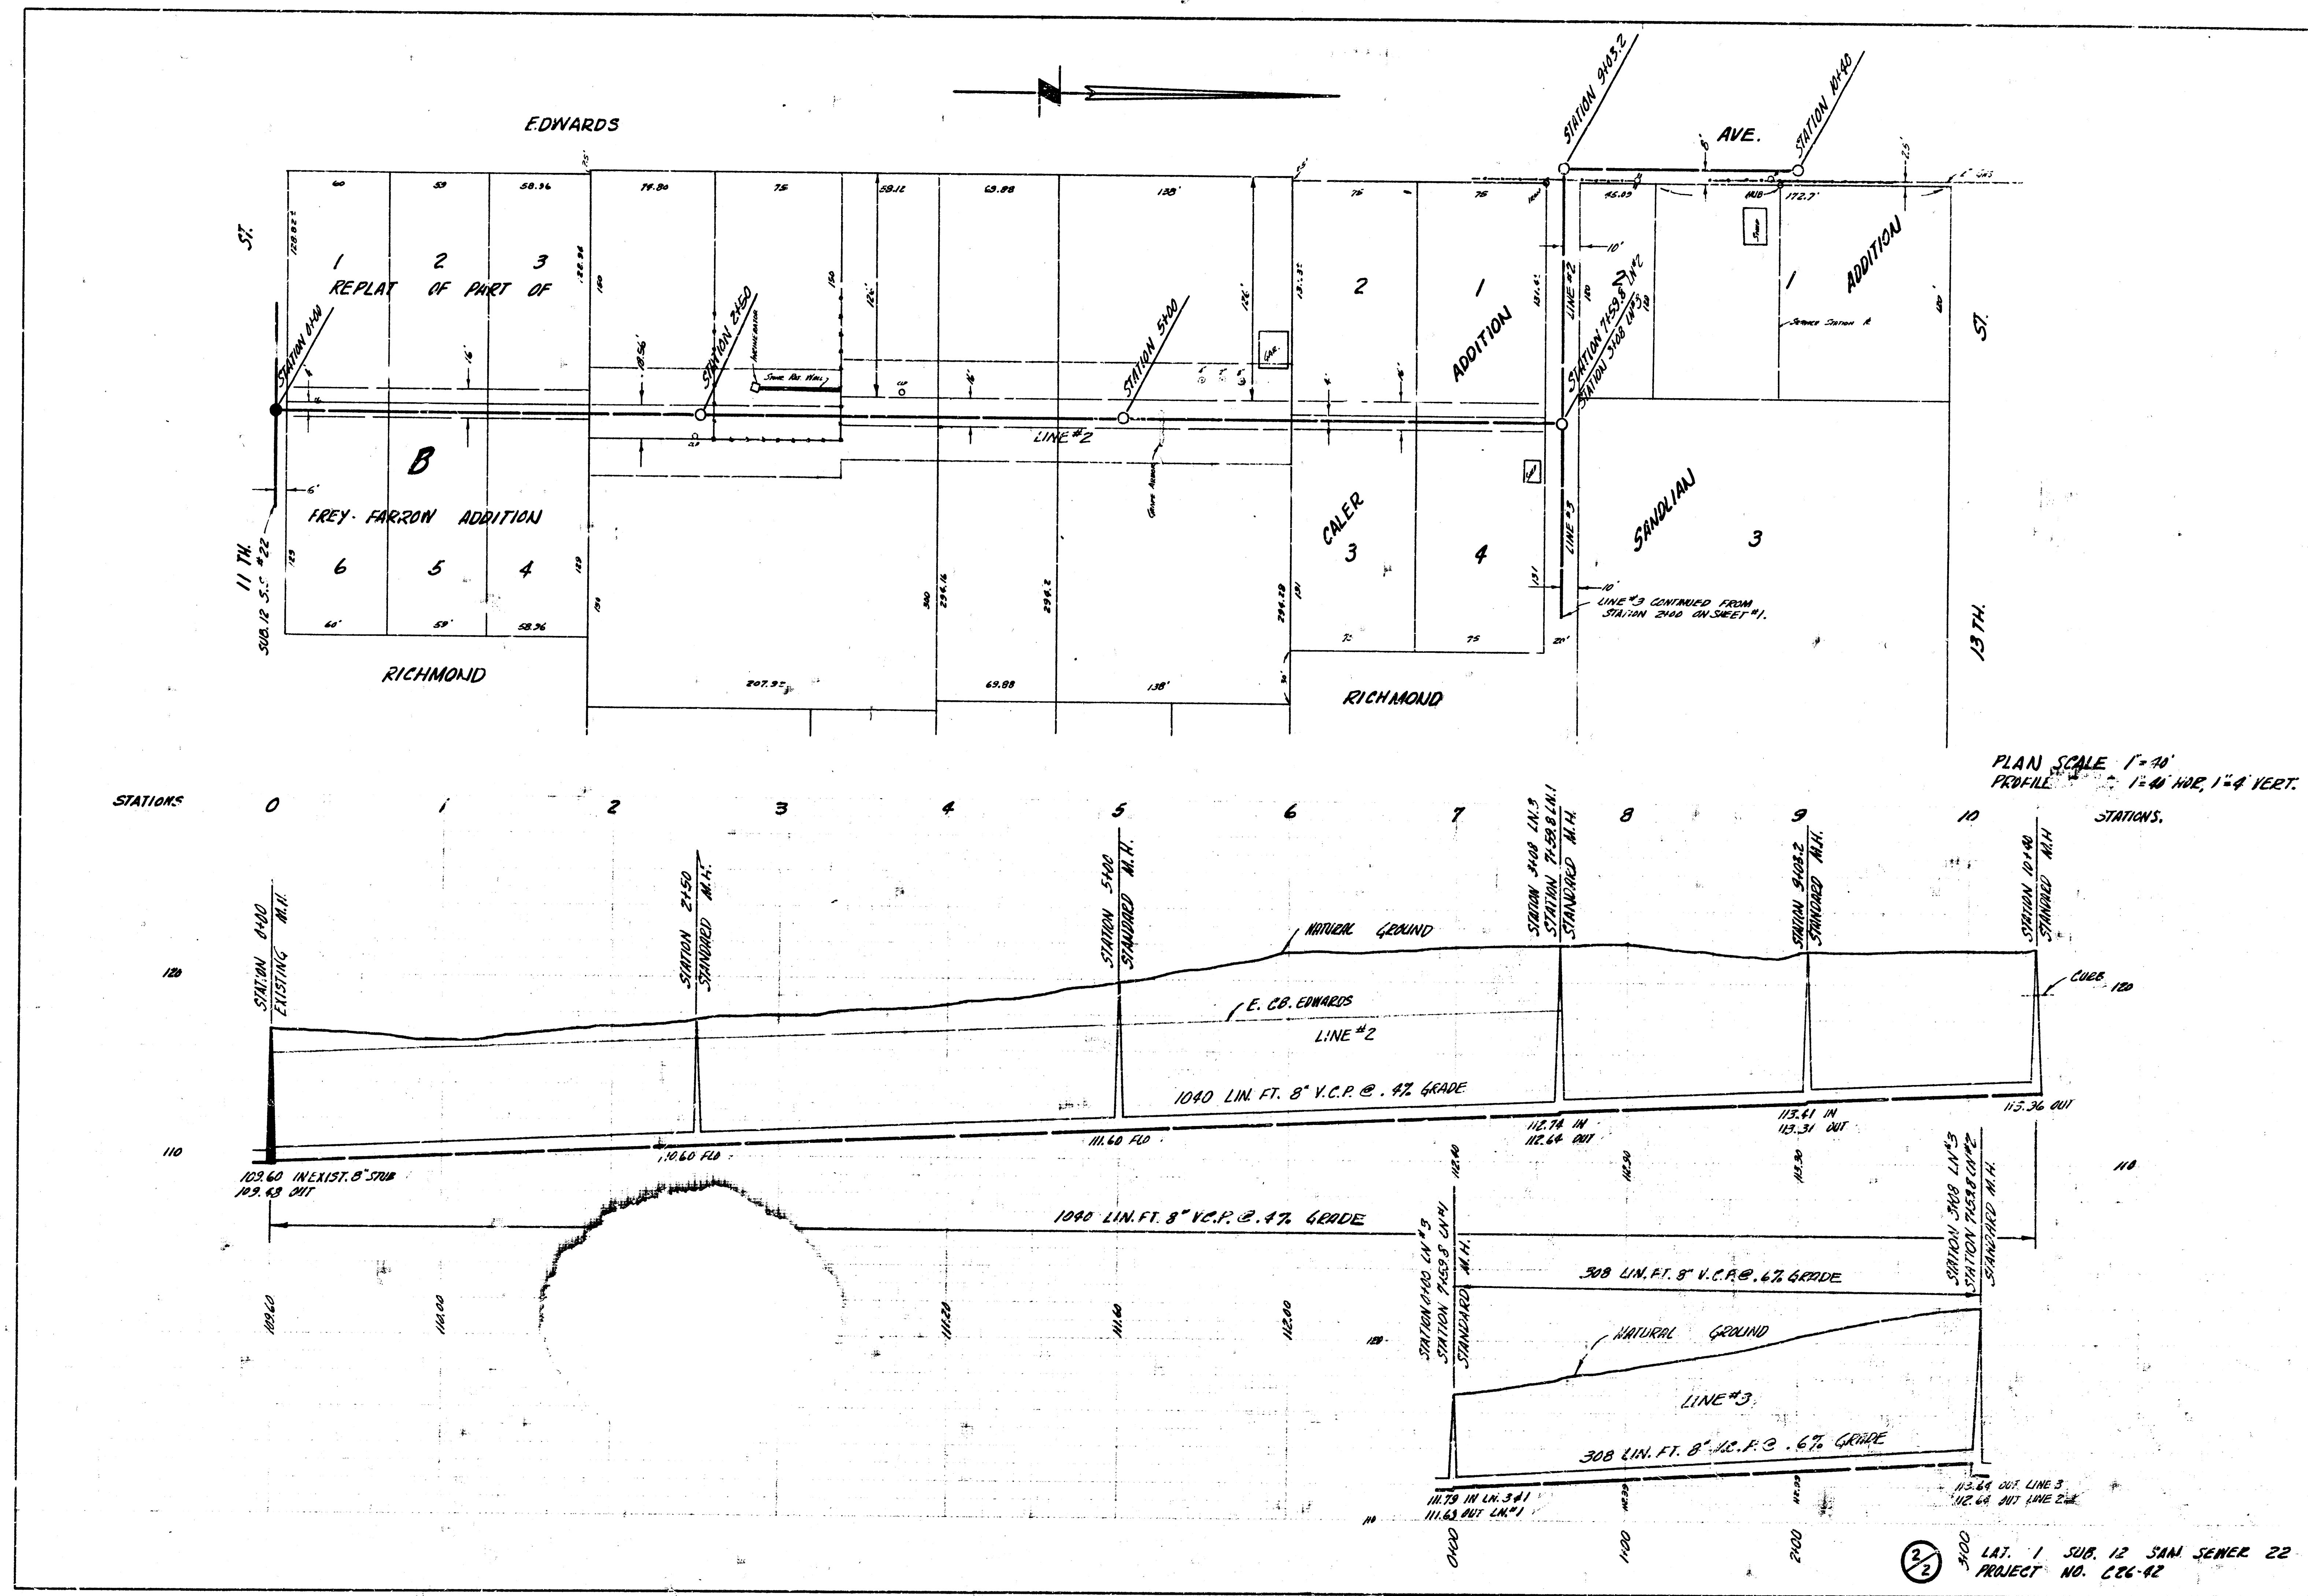

2/2 LAT. 1 SUB. 12 SAN JENEE 22
PROJECT NO. C86-42