



Sheet No. 1 of 2  
 Project No. C26-70  
 Date: DEC. 1957

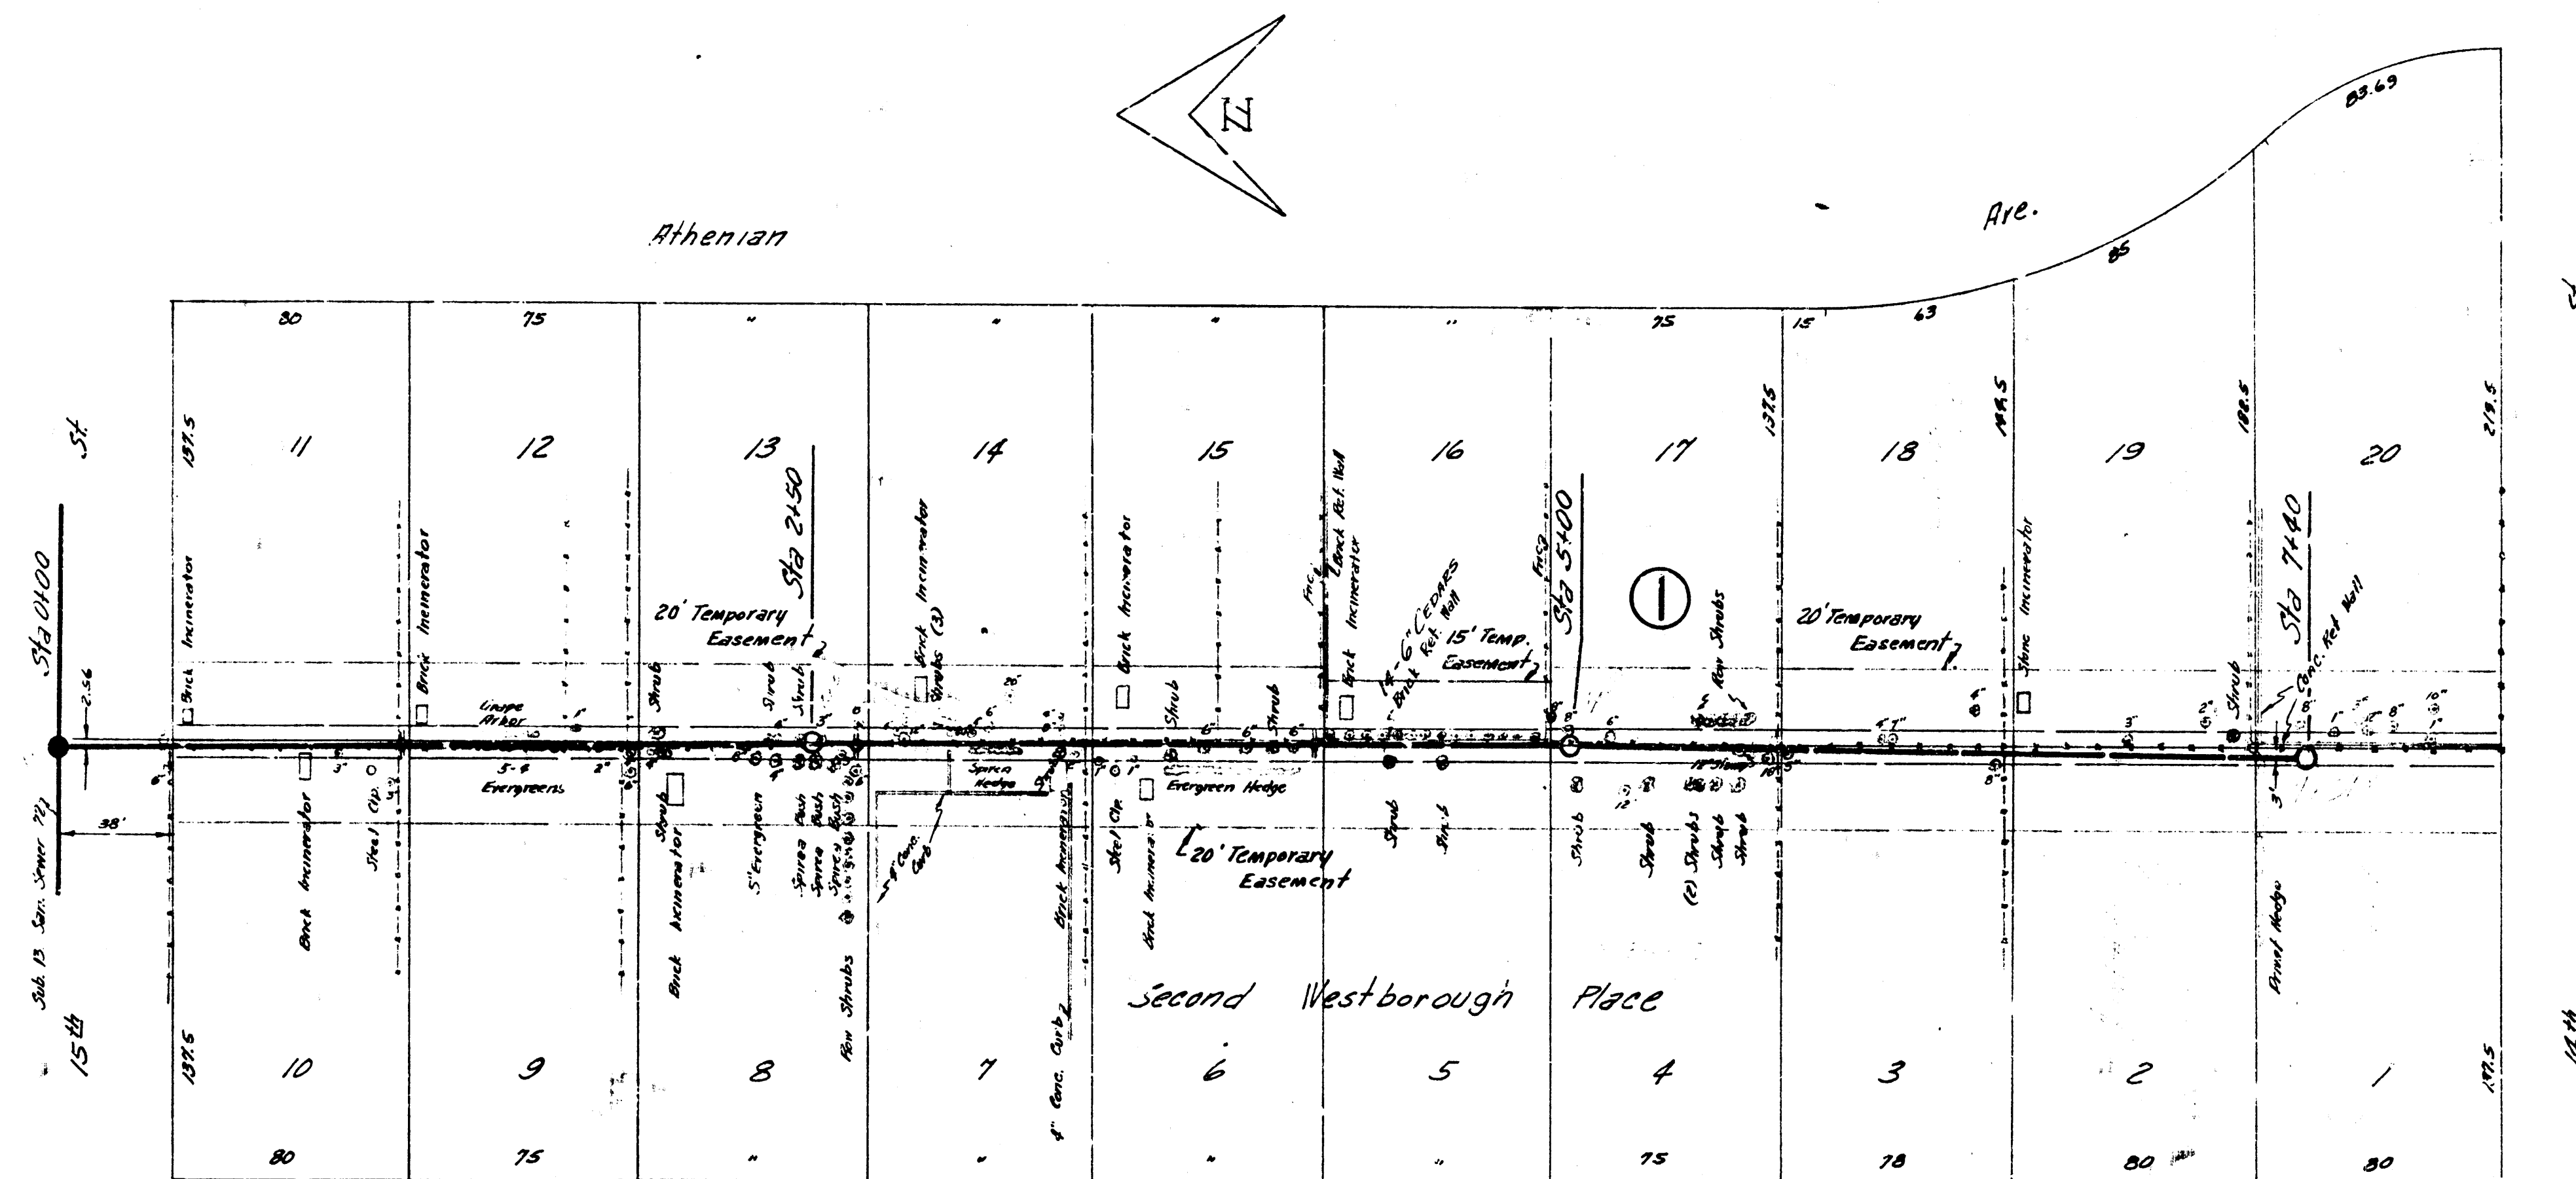

Sta. 120+76 + On St. Clair Ave. Under School East End facing on 15th

Plan Scale 1"=40'  
 Profile Scale 1"=40' Vert.

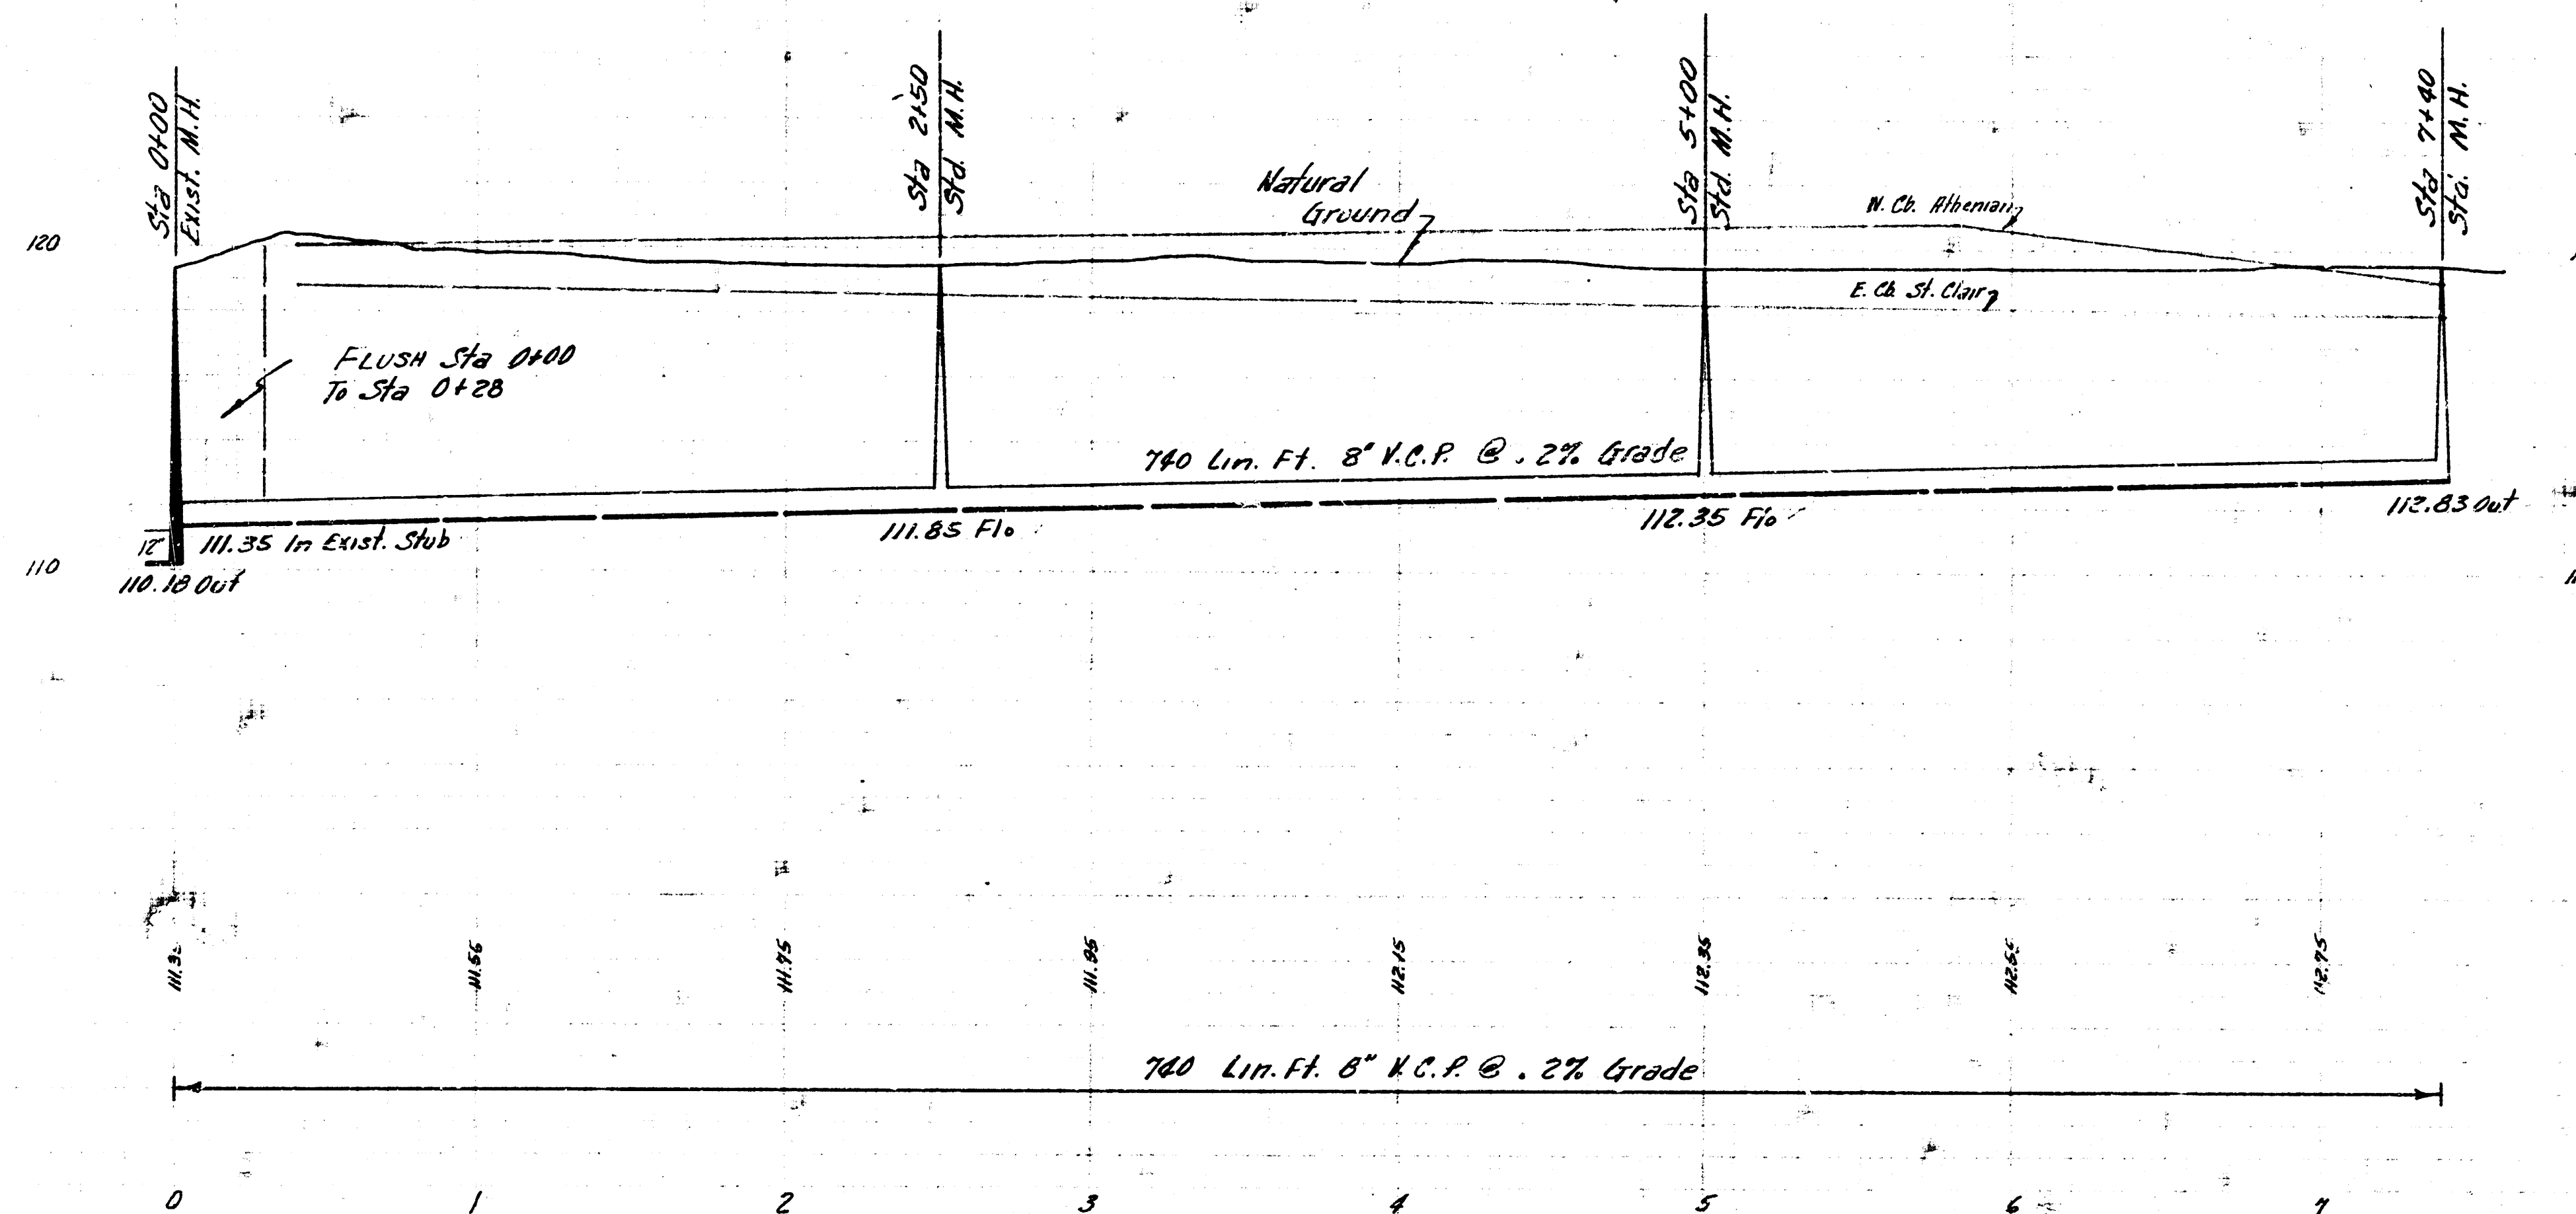

Lat. 3 Sub. 13 San. Sewer 22  
 City of Wichita, Kansas  
 B.E. Smith City Engineer  
 Proj. No. C26-70 Date: DEC. 1957