



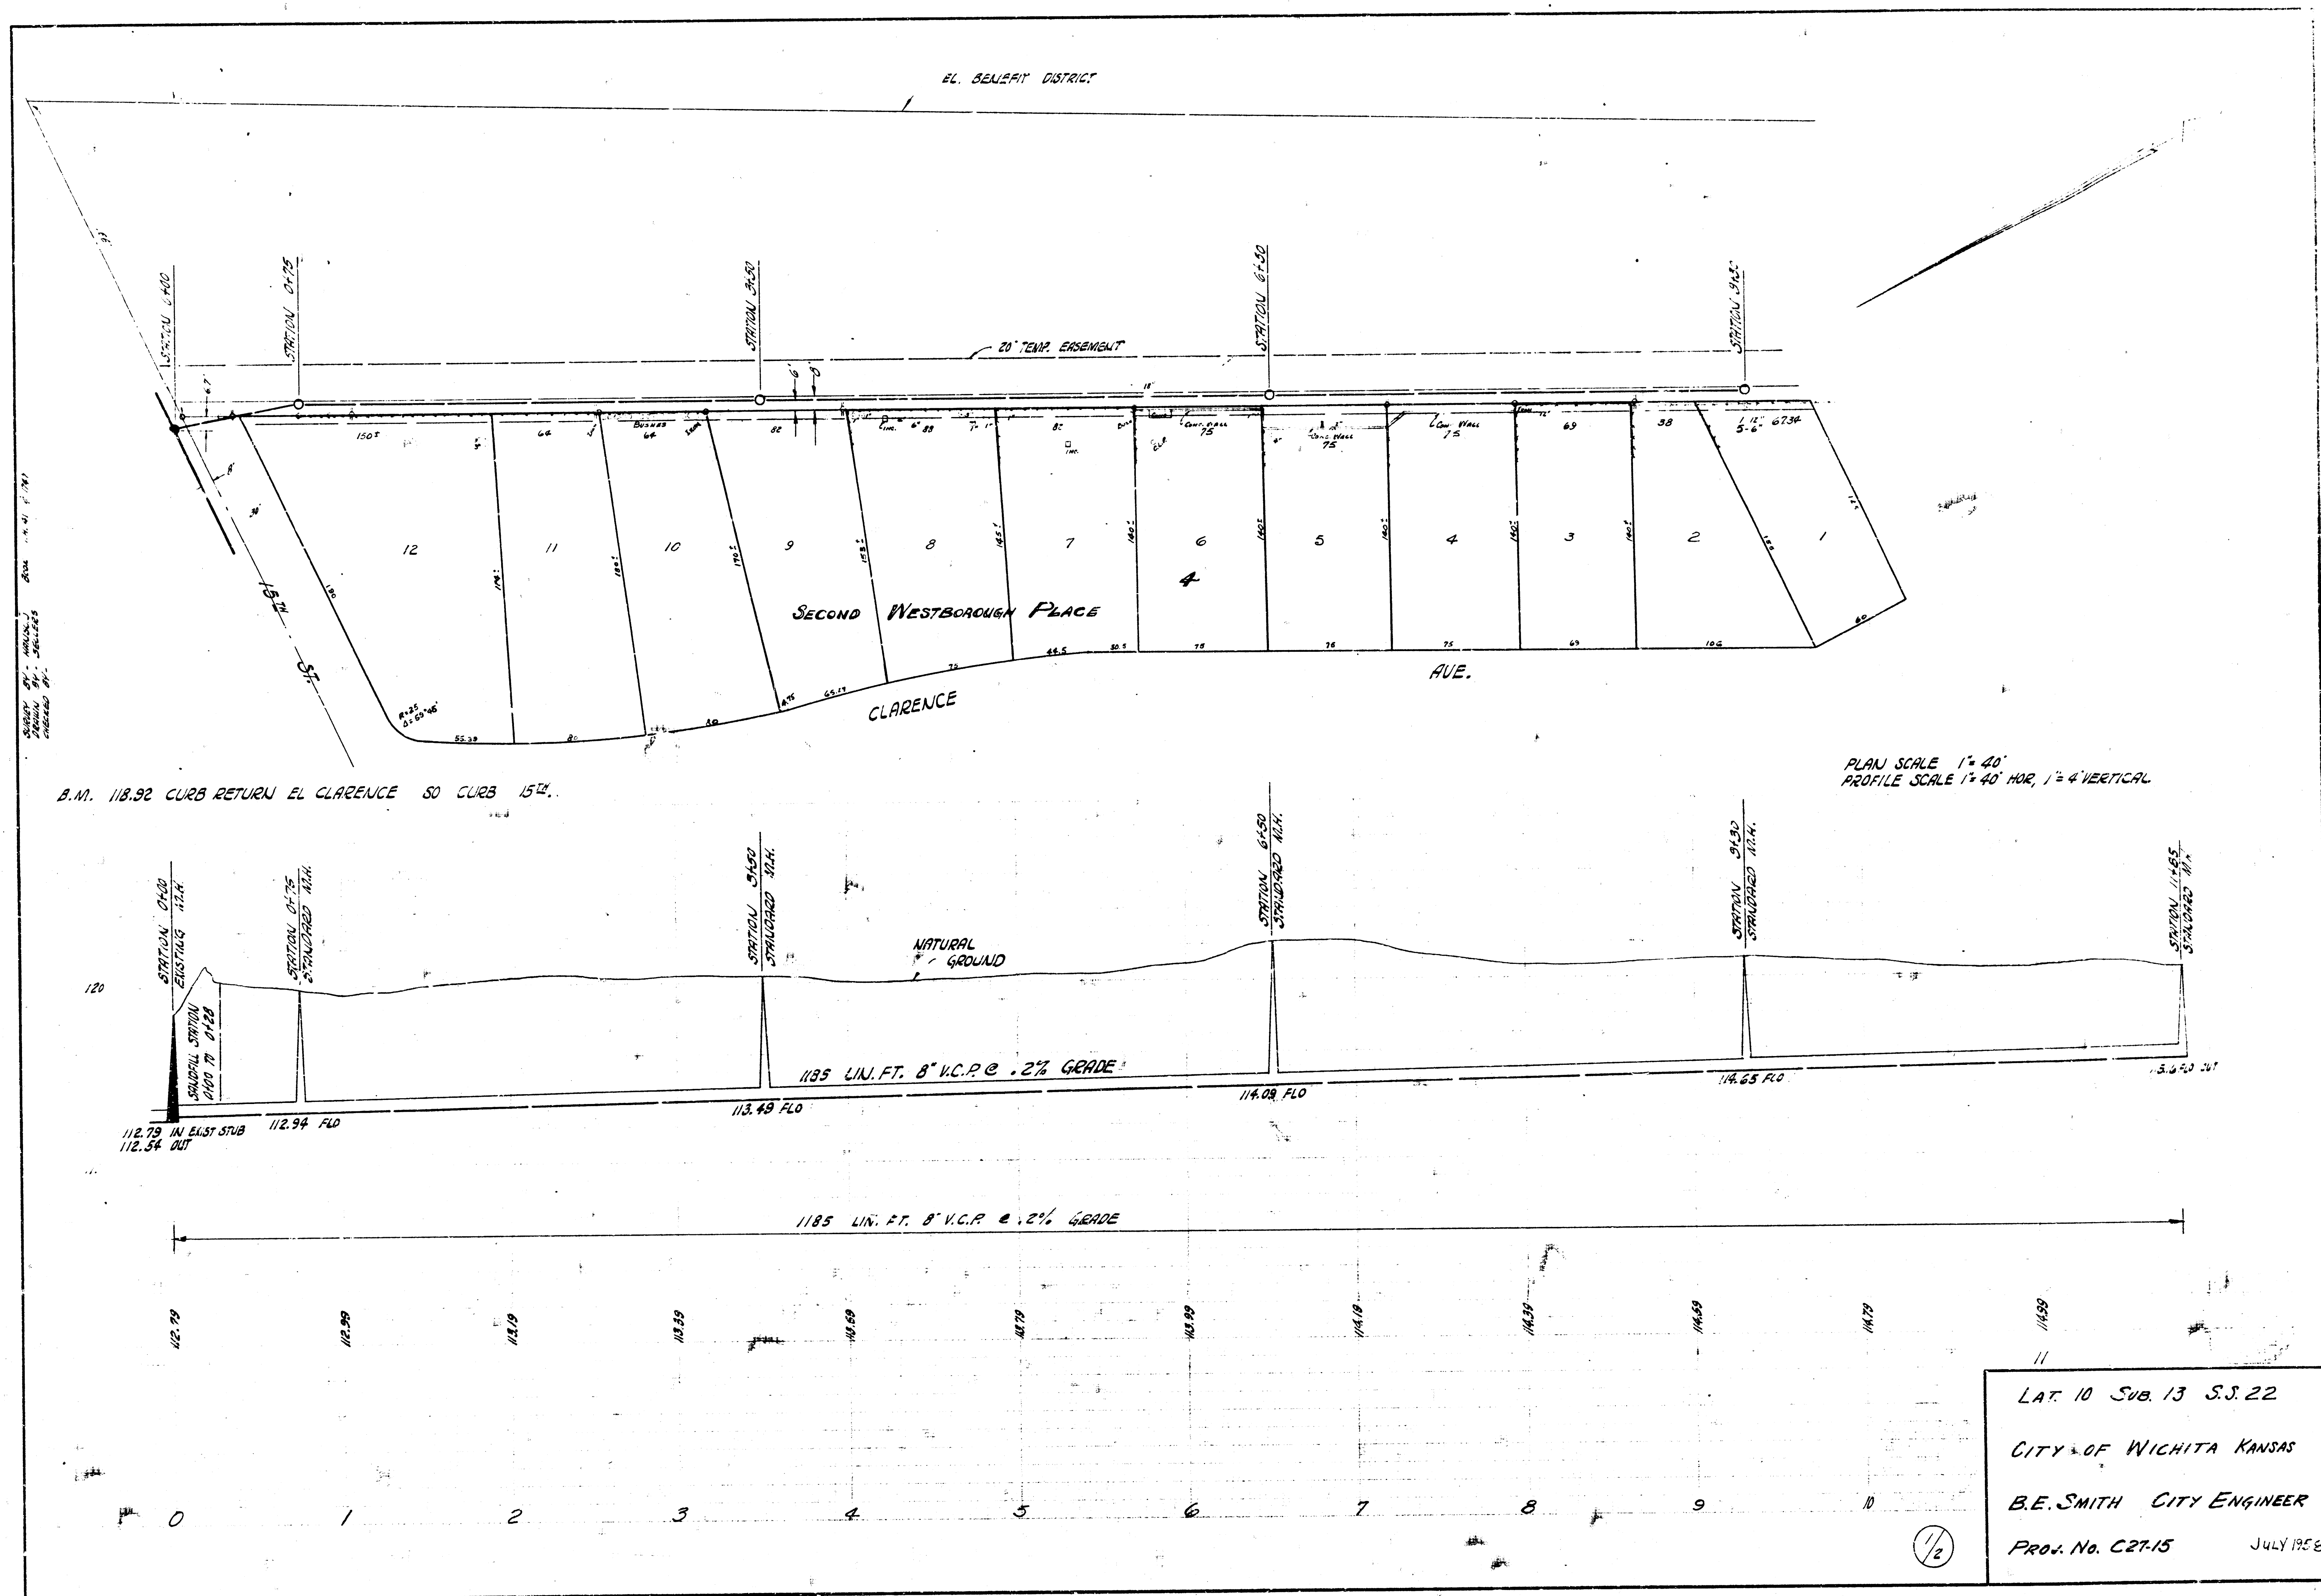

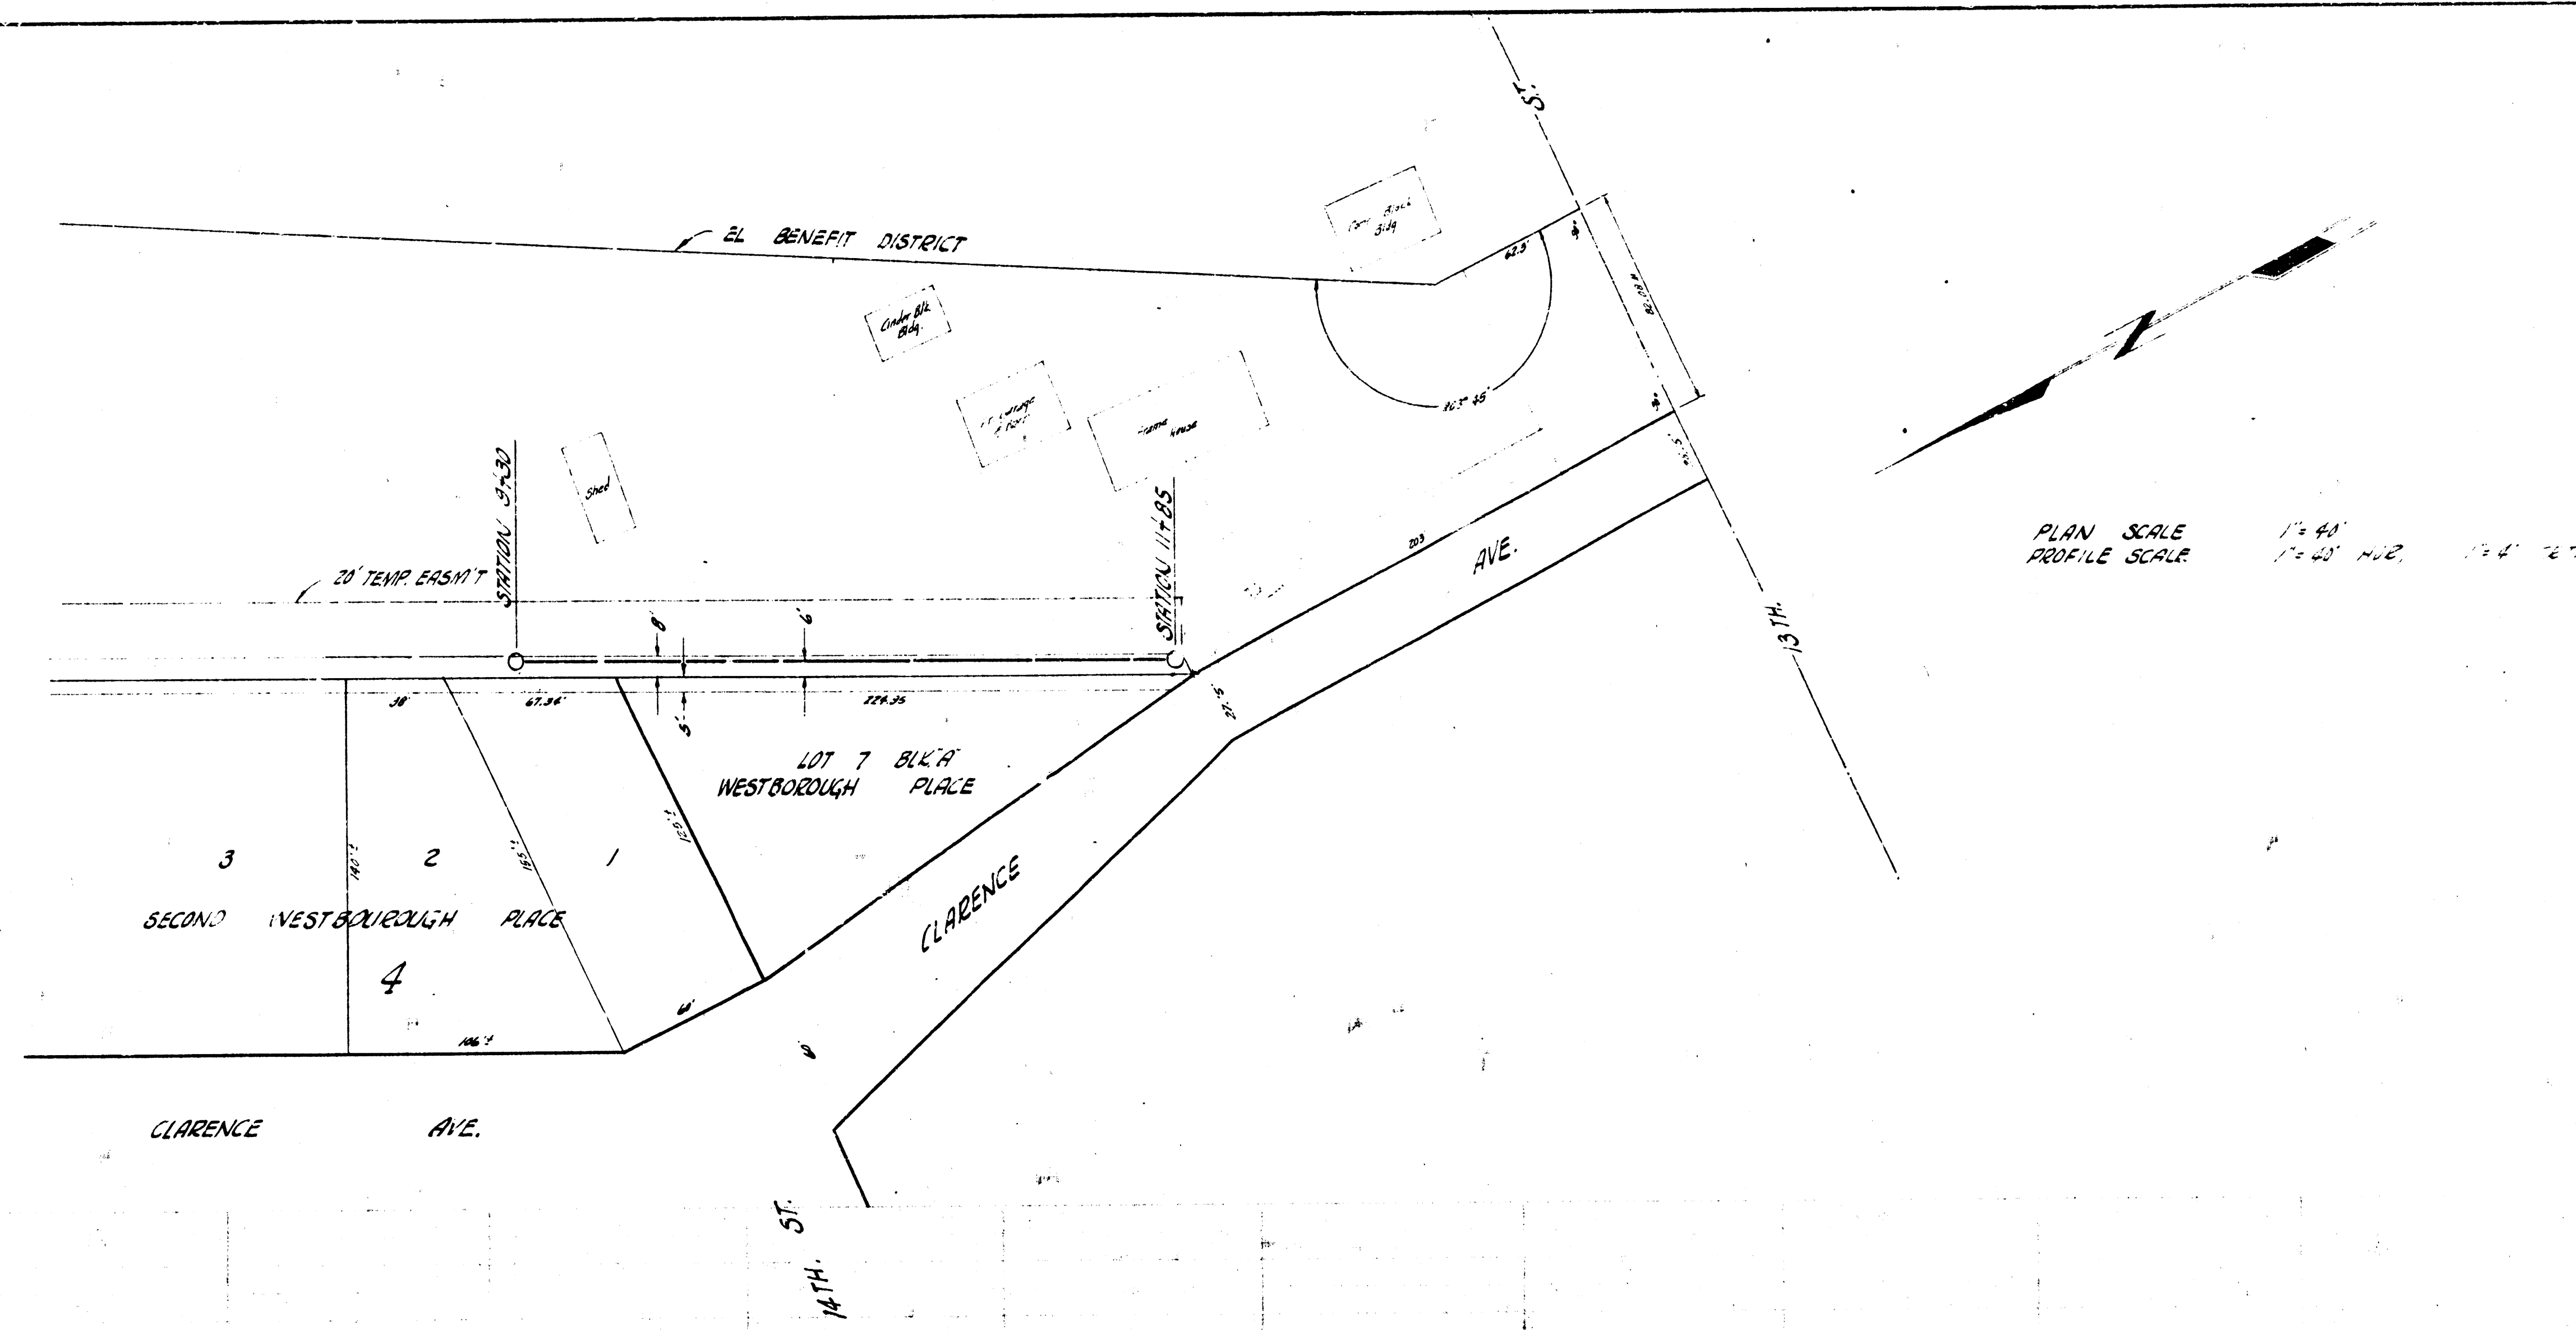

LAT. 10 SUB. 13 S.S. 22
 CITY OF NICHITA, KANSAS
 B.E. SMITH CITY ENGINEER
 PROJ. NO. 22715 JULY 1958

2/2