



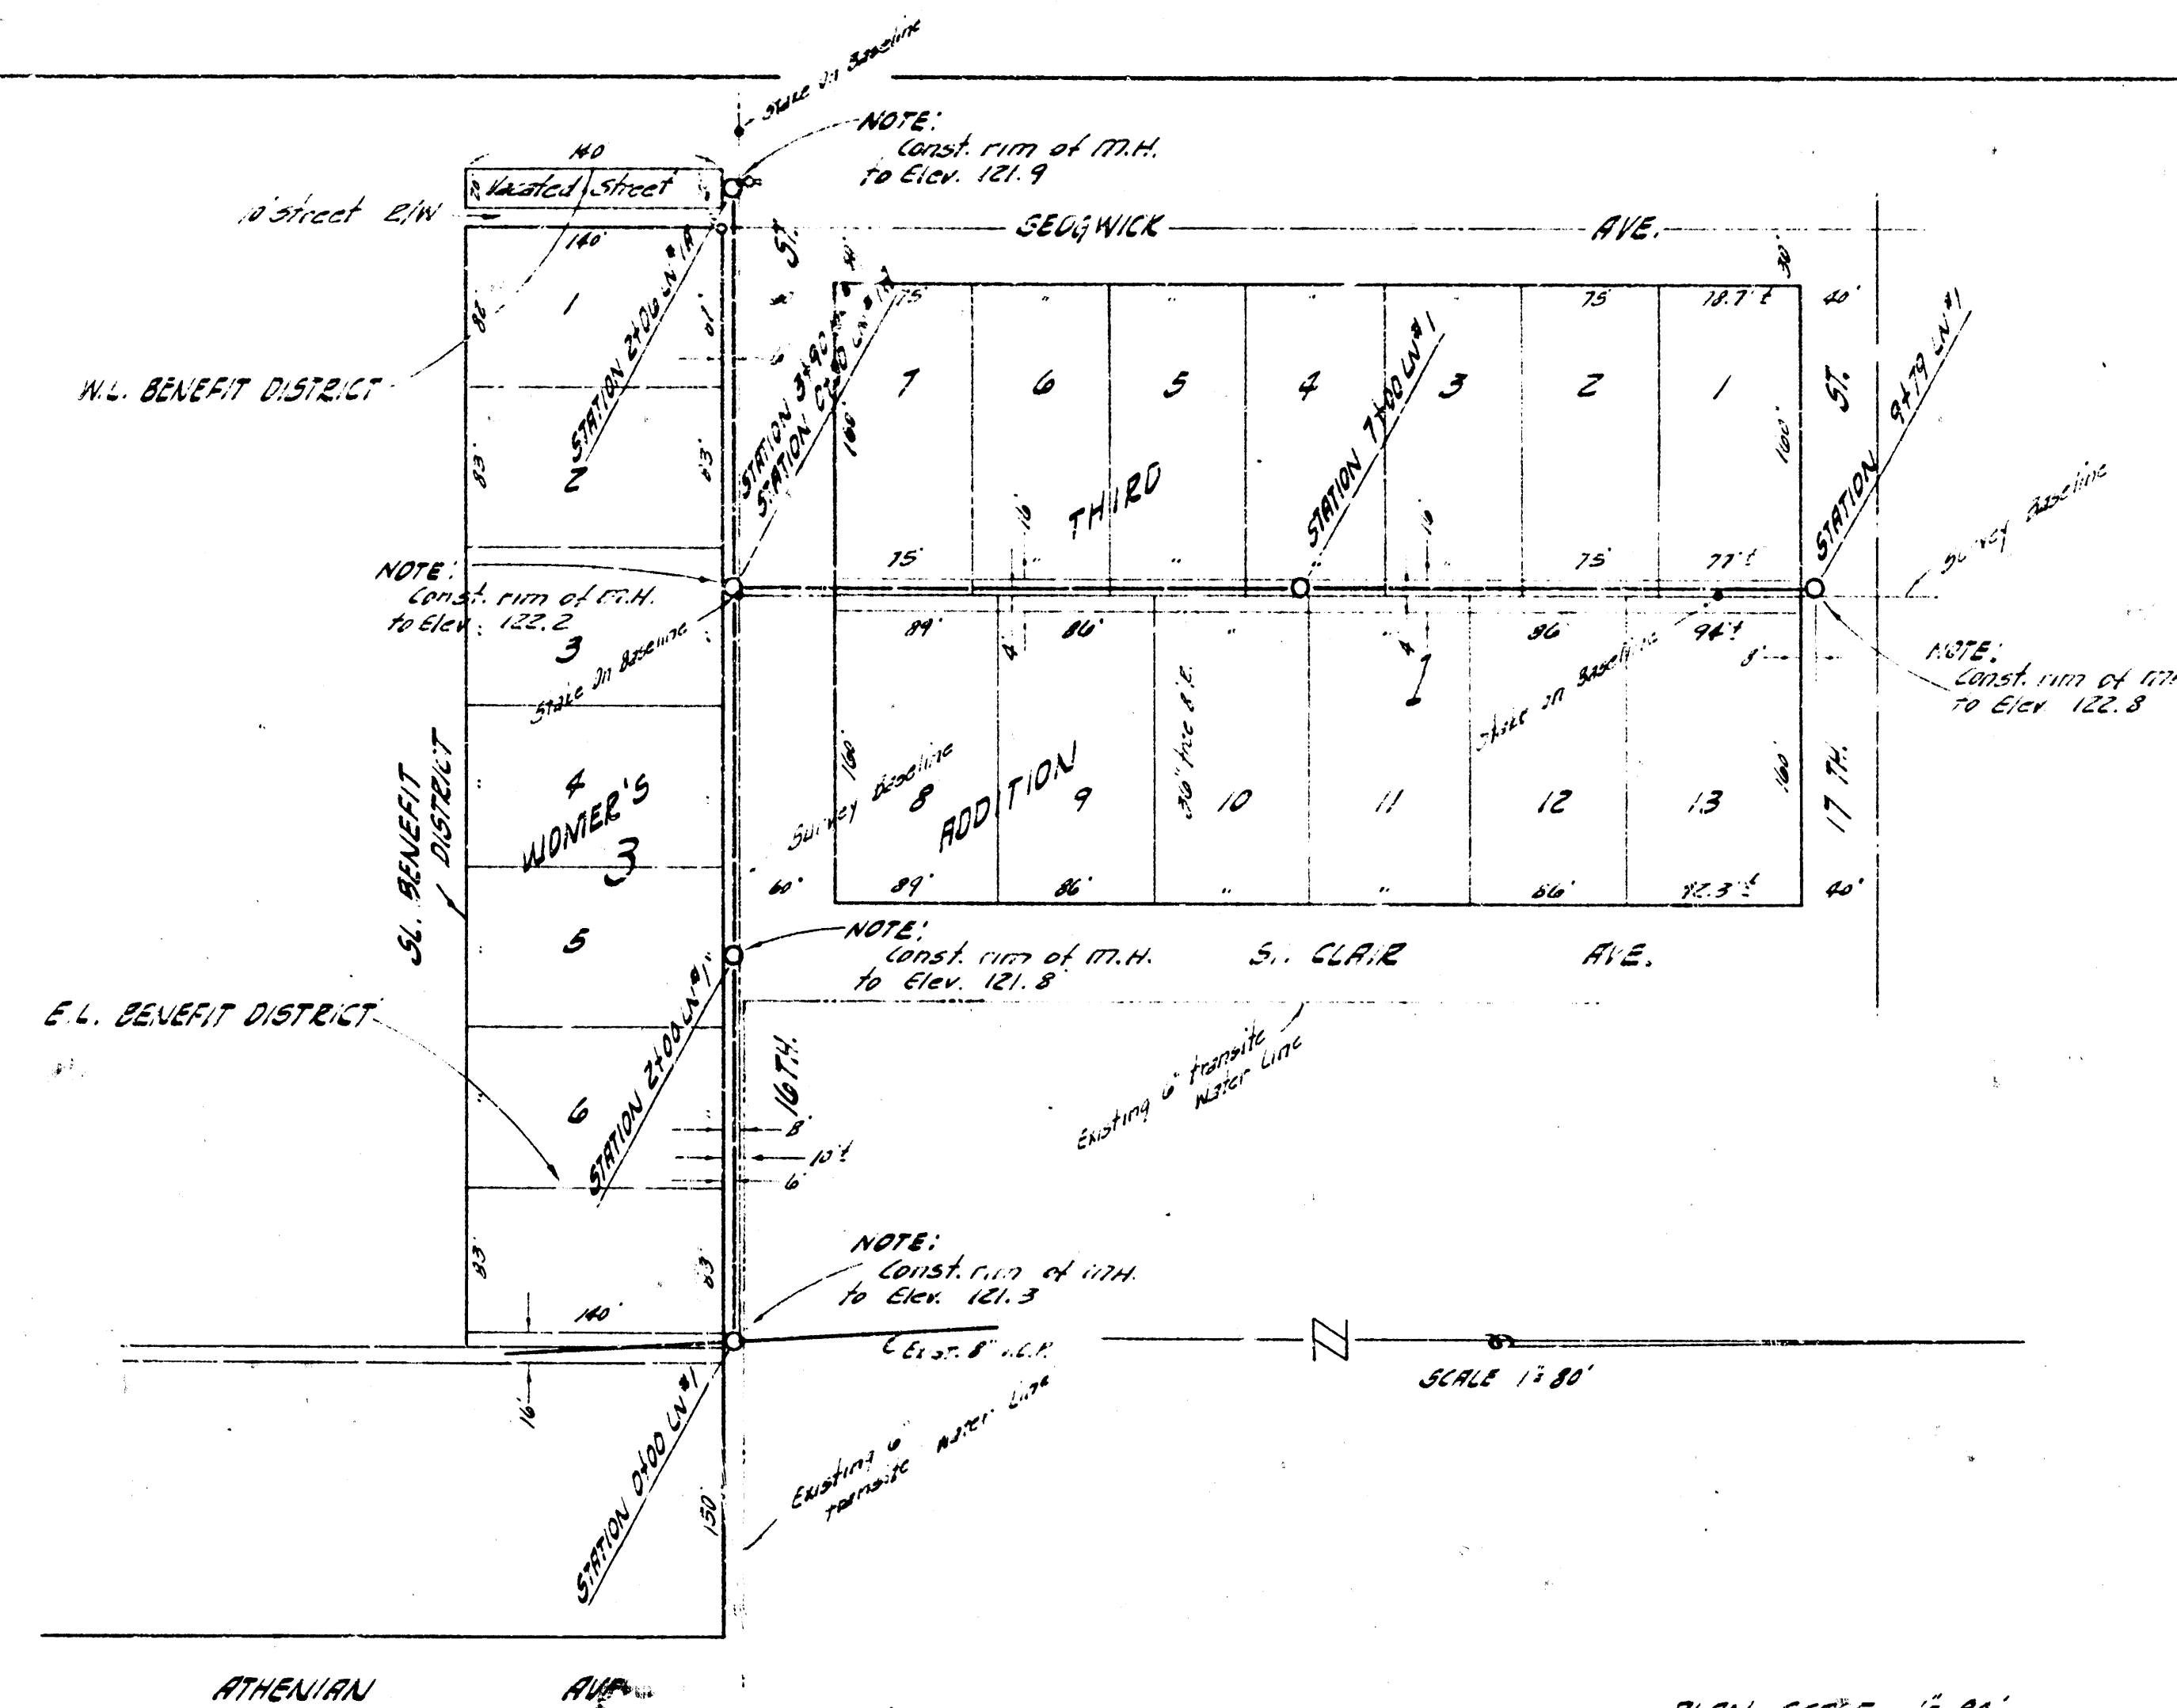

STATIONING & BASELINE AS INDICATED ON PLAN
 S.M. 123.37 NW COR COR. PARCELS NO. 1734 N. ATHENIAN

PLAN SCALE 1"=80'
 REAR SCALE 1"=80' HORIZ. 1"=4' VERTICAL

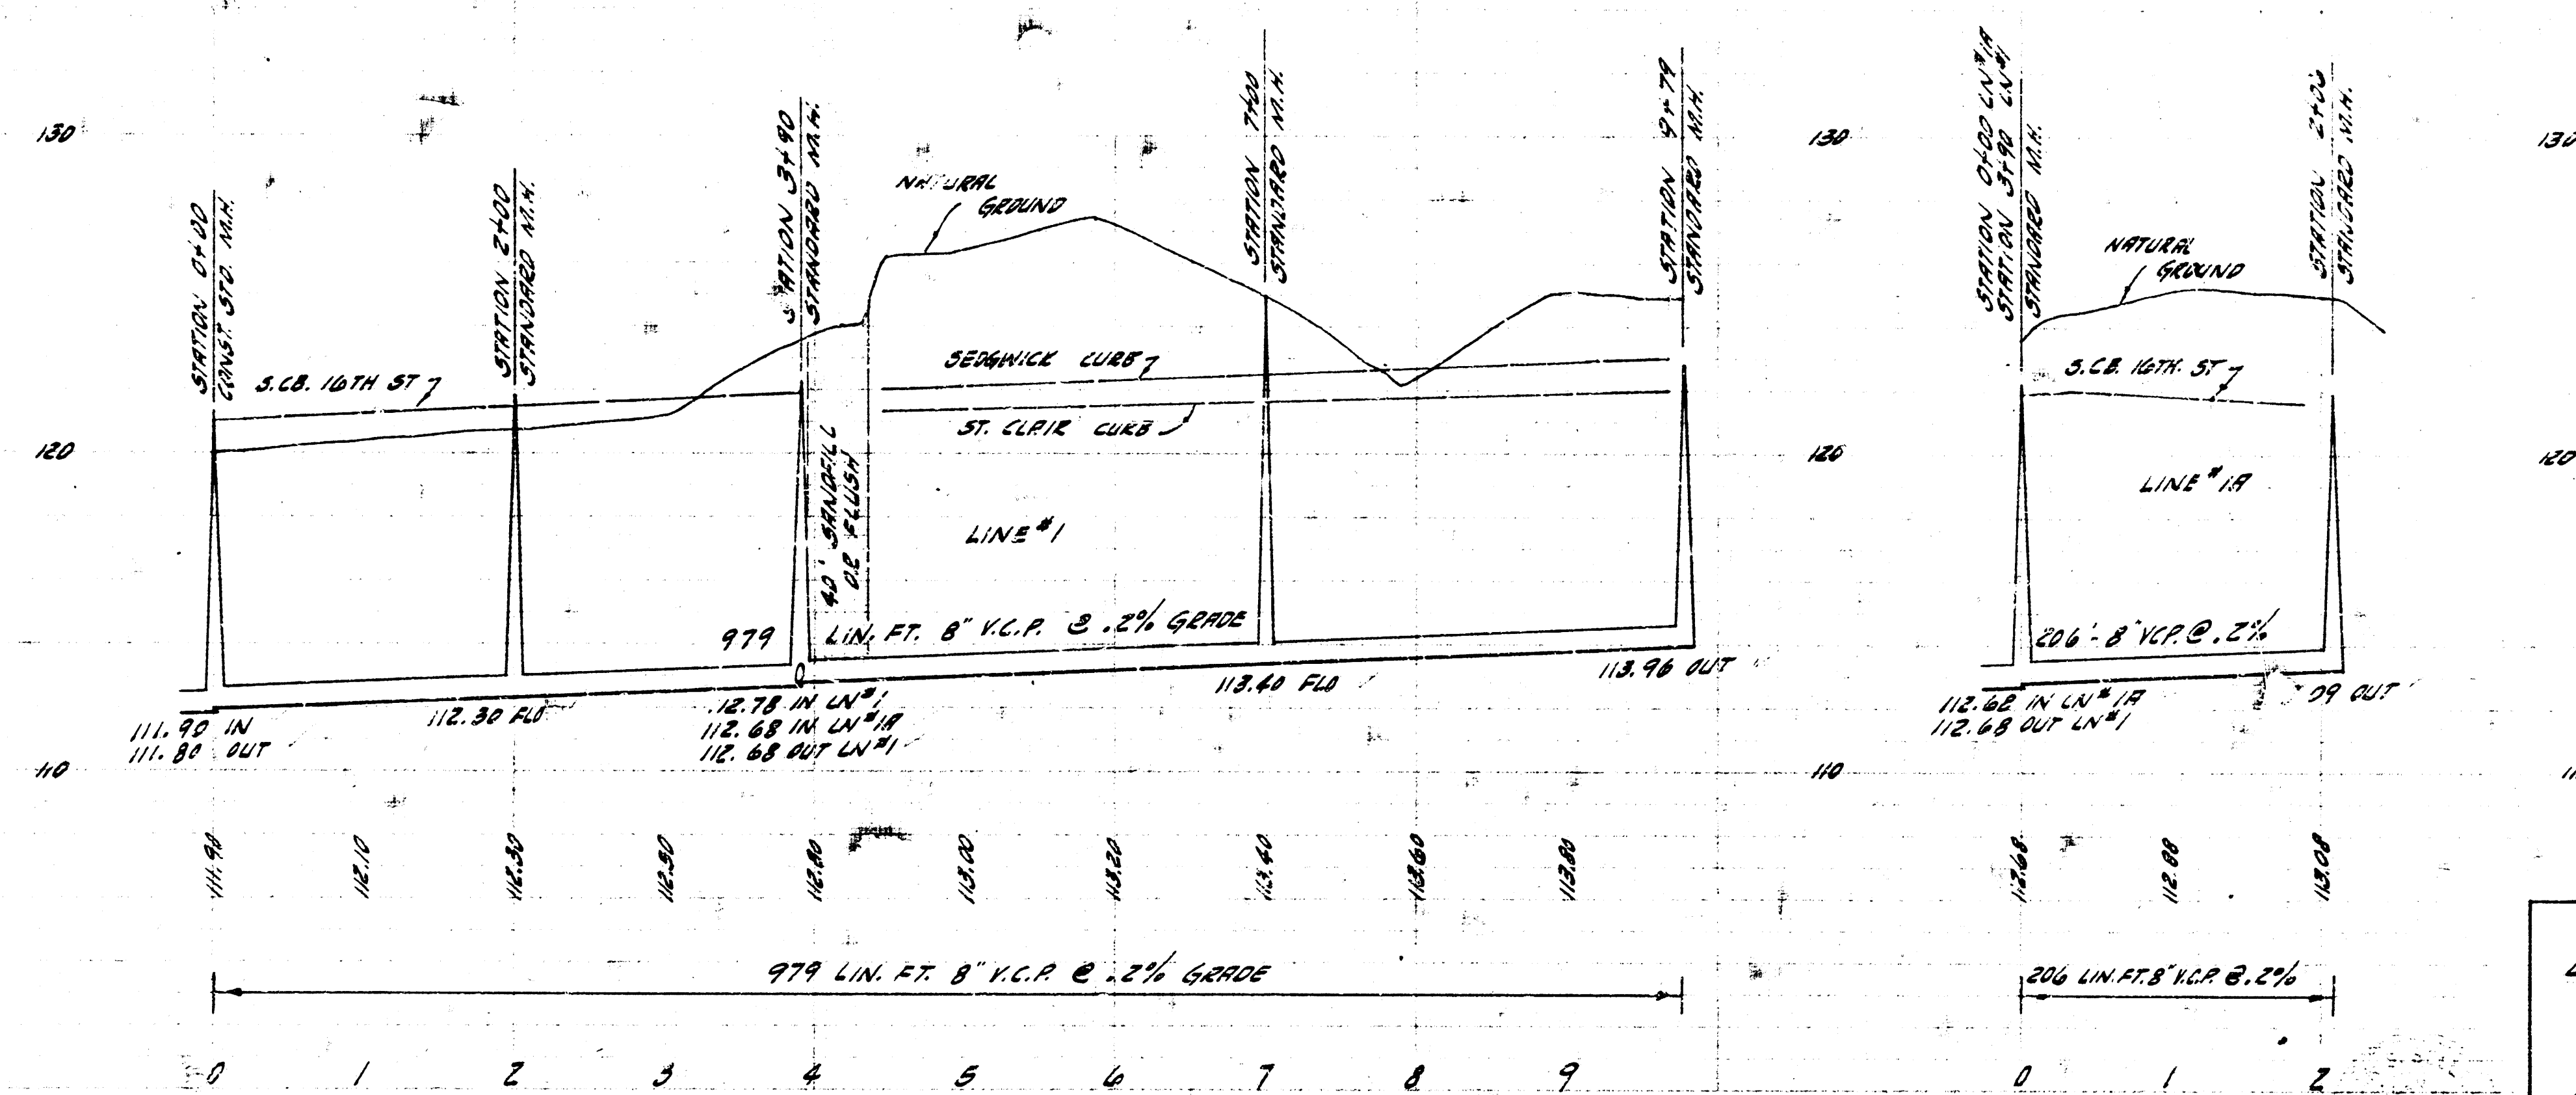

LATERAL 14 SUB. 13 SAN. SEWER 22
 CITY OF WICHITA, KANSAS
 B.E. SMITH CITY ENGINEER
 PROJ. NO. 629-23 DATE MAY 1952

