



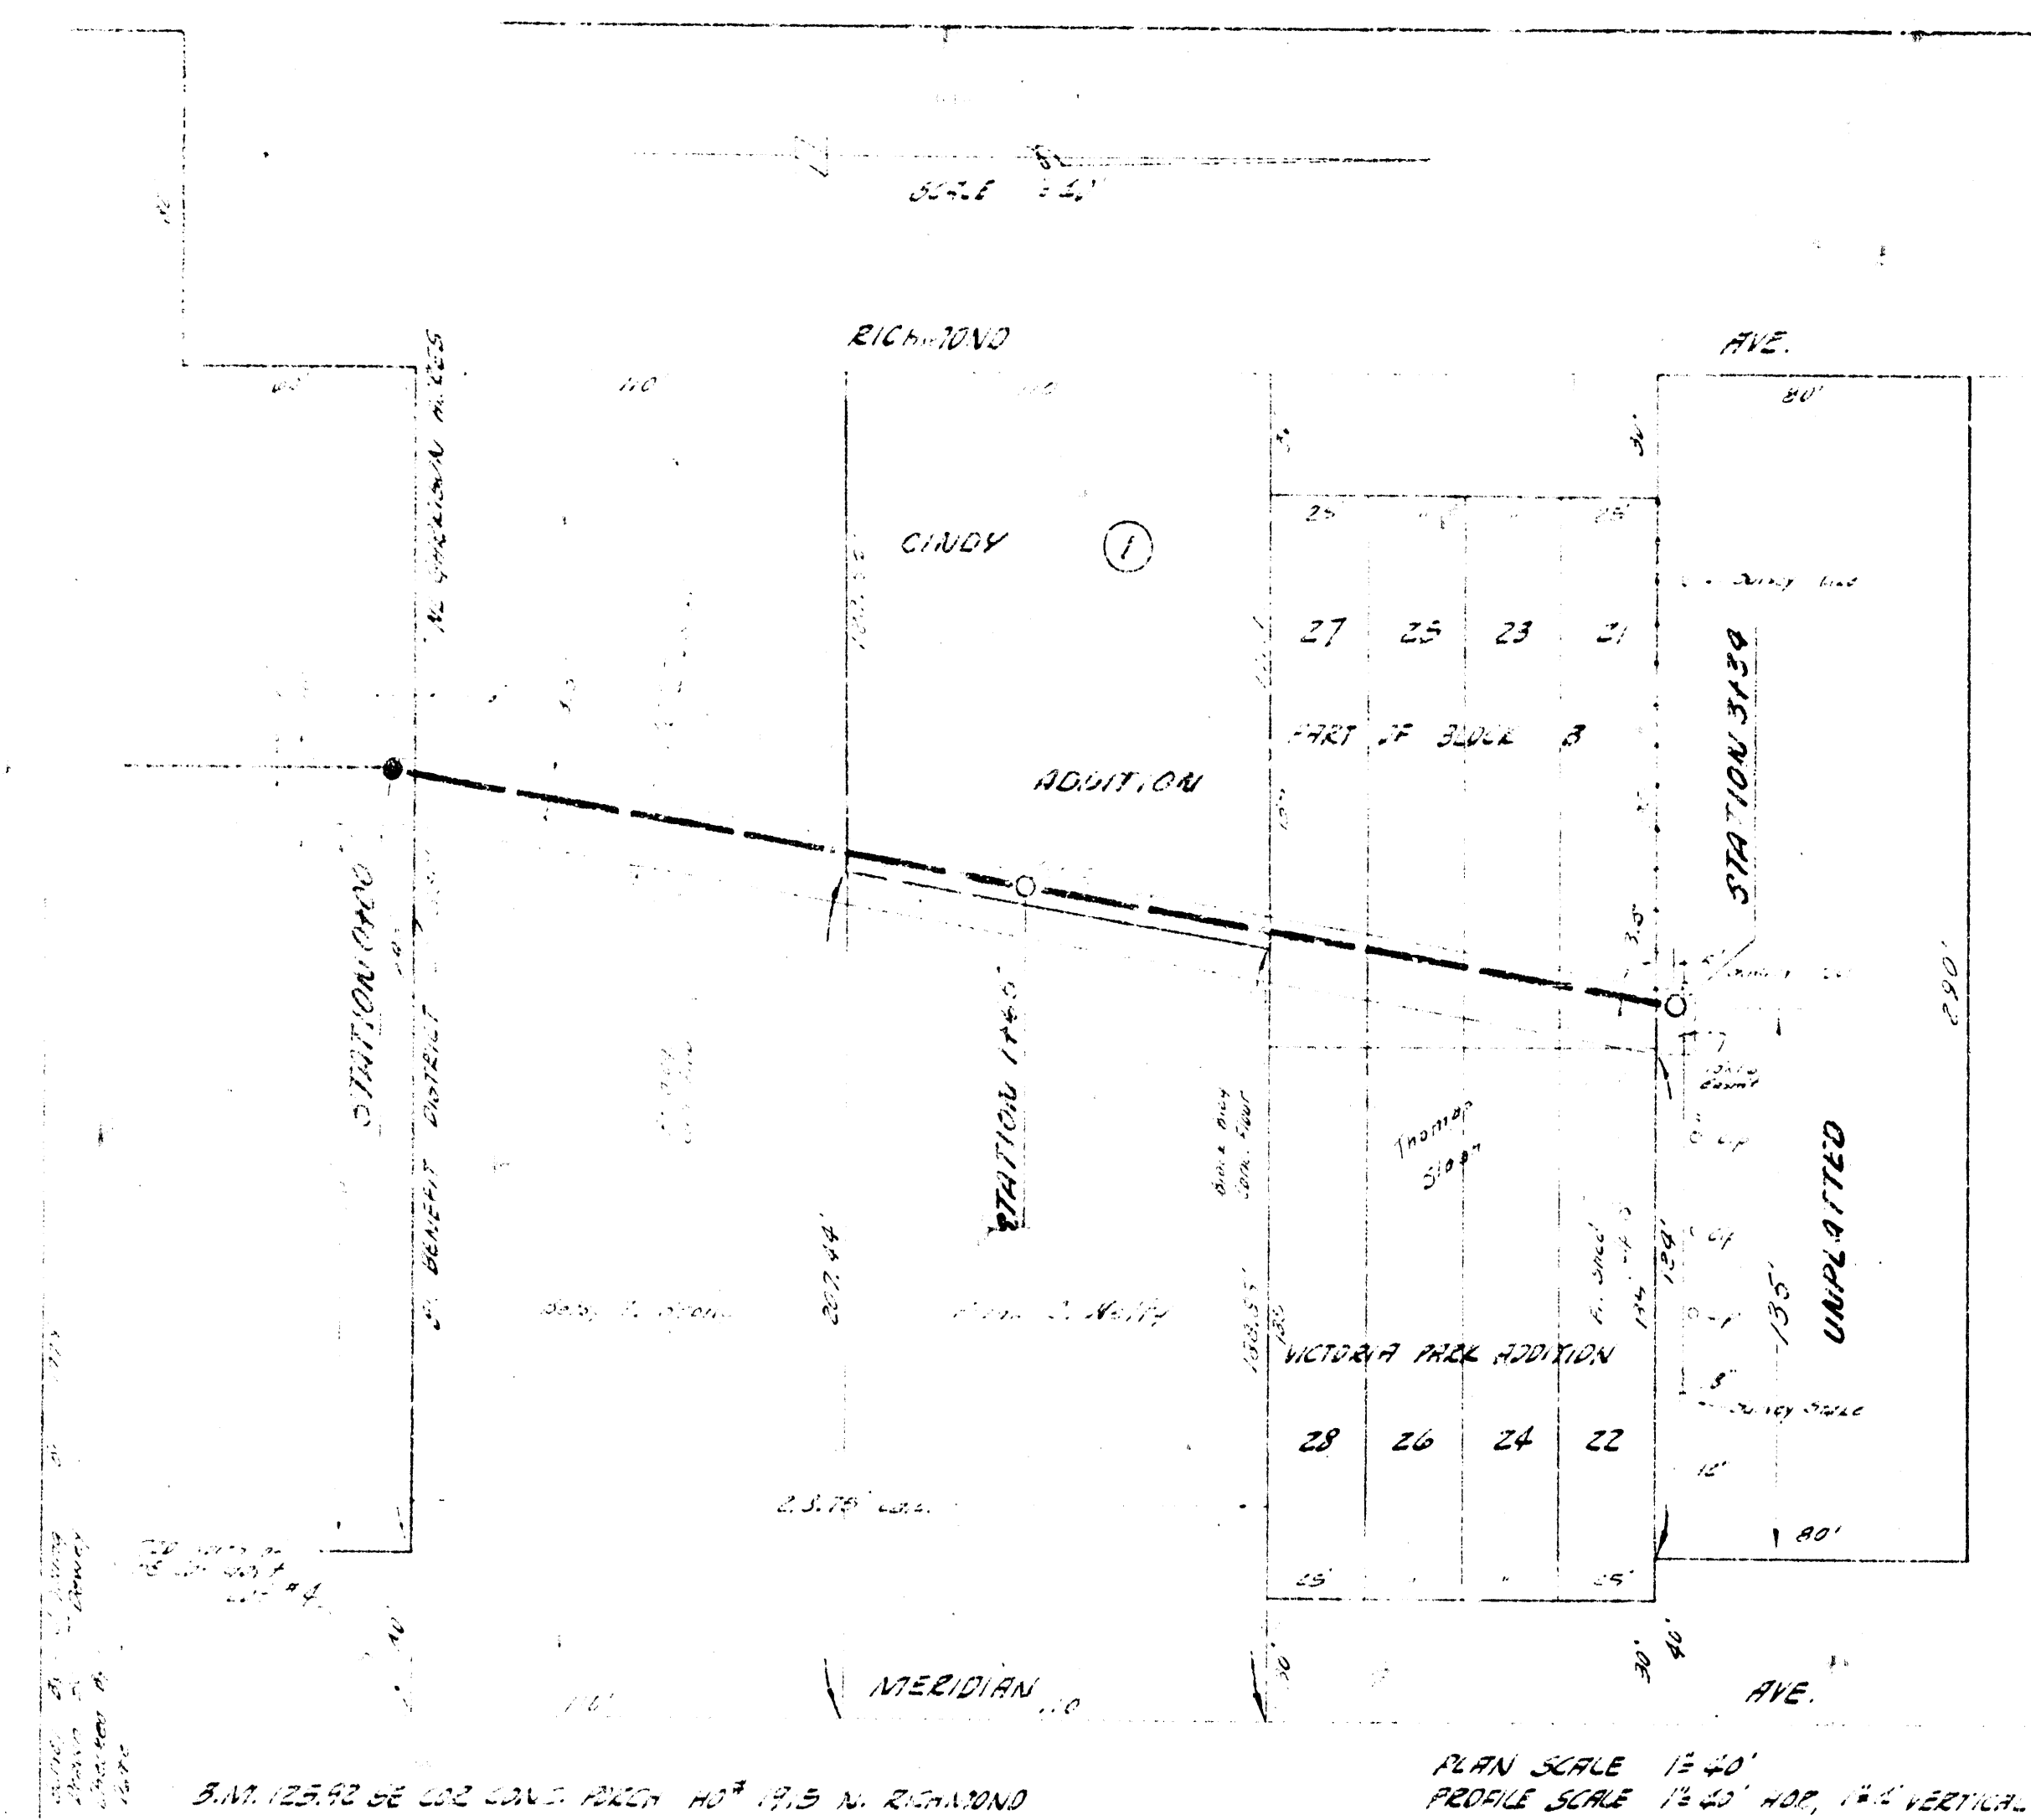




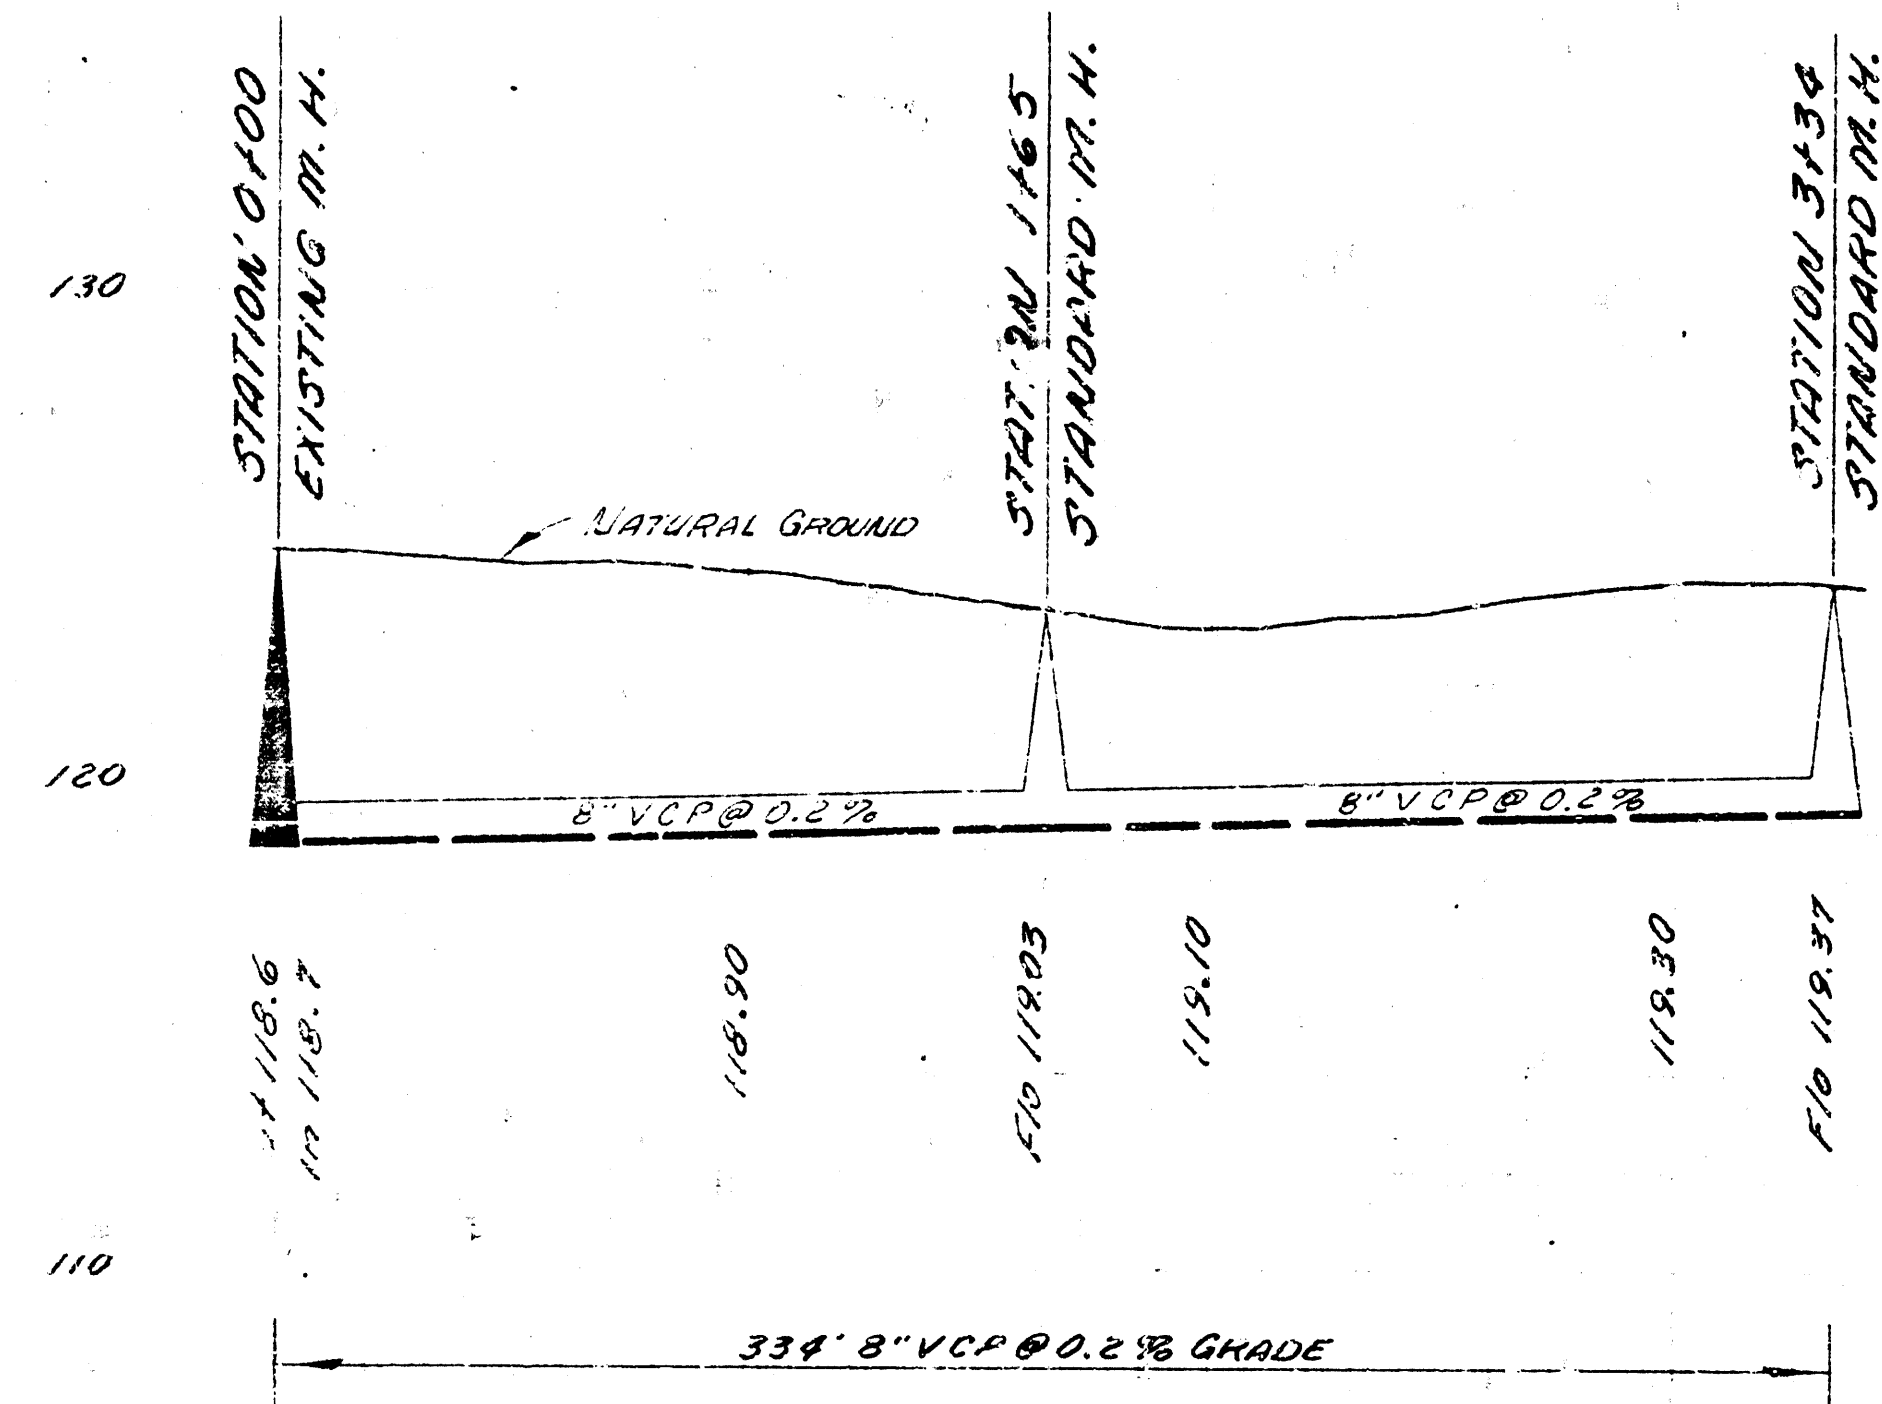


LATERAL 24 SUBMAIN 10 SAN SEWER 22
CITY OF WICHITA, KANSAS
B.E. SMITH CITY ENGINEER
PROJ. NO. C29-14 DATE Aug 1962

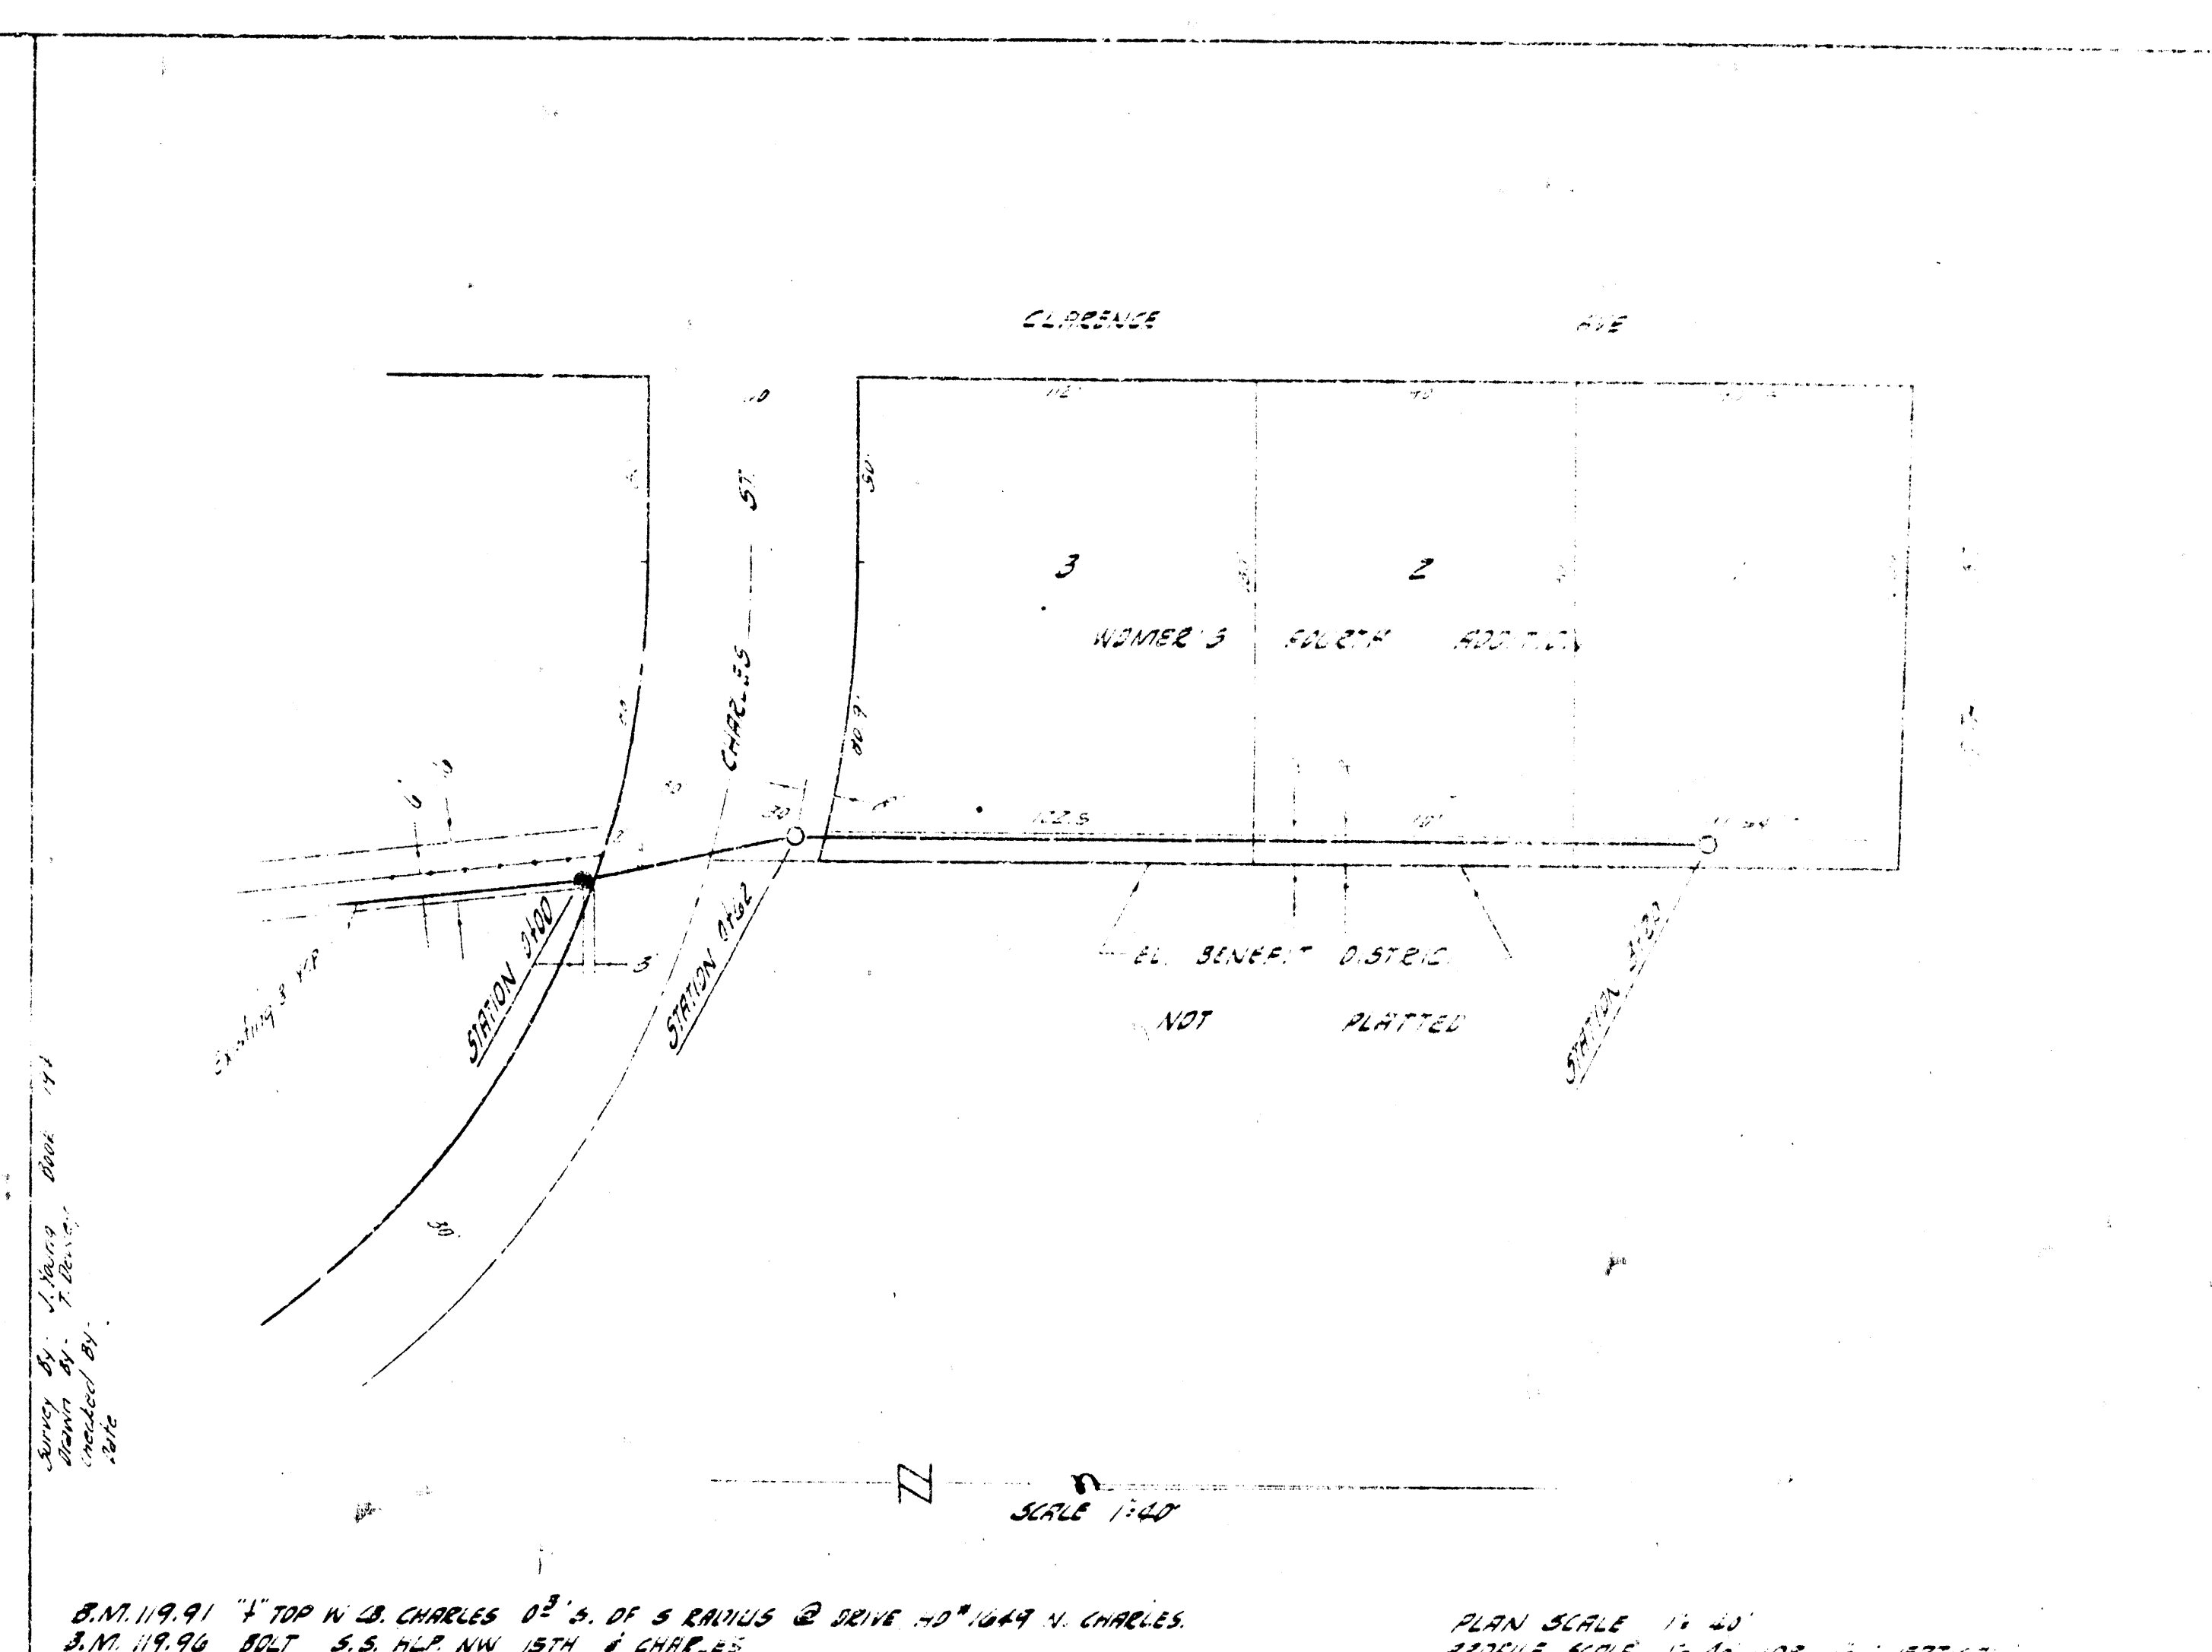



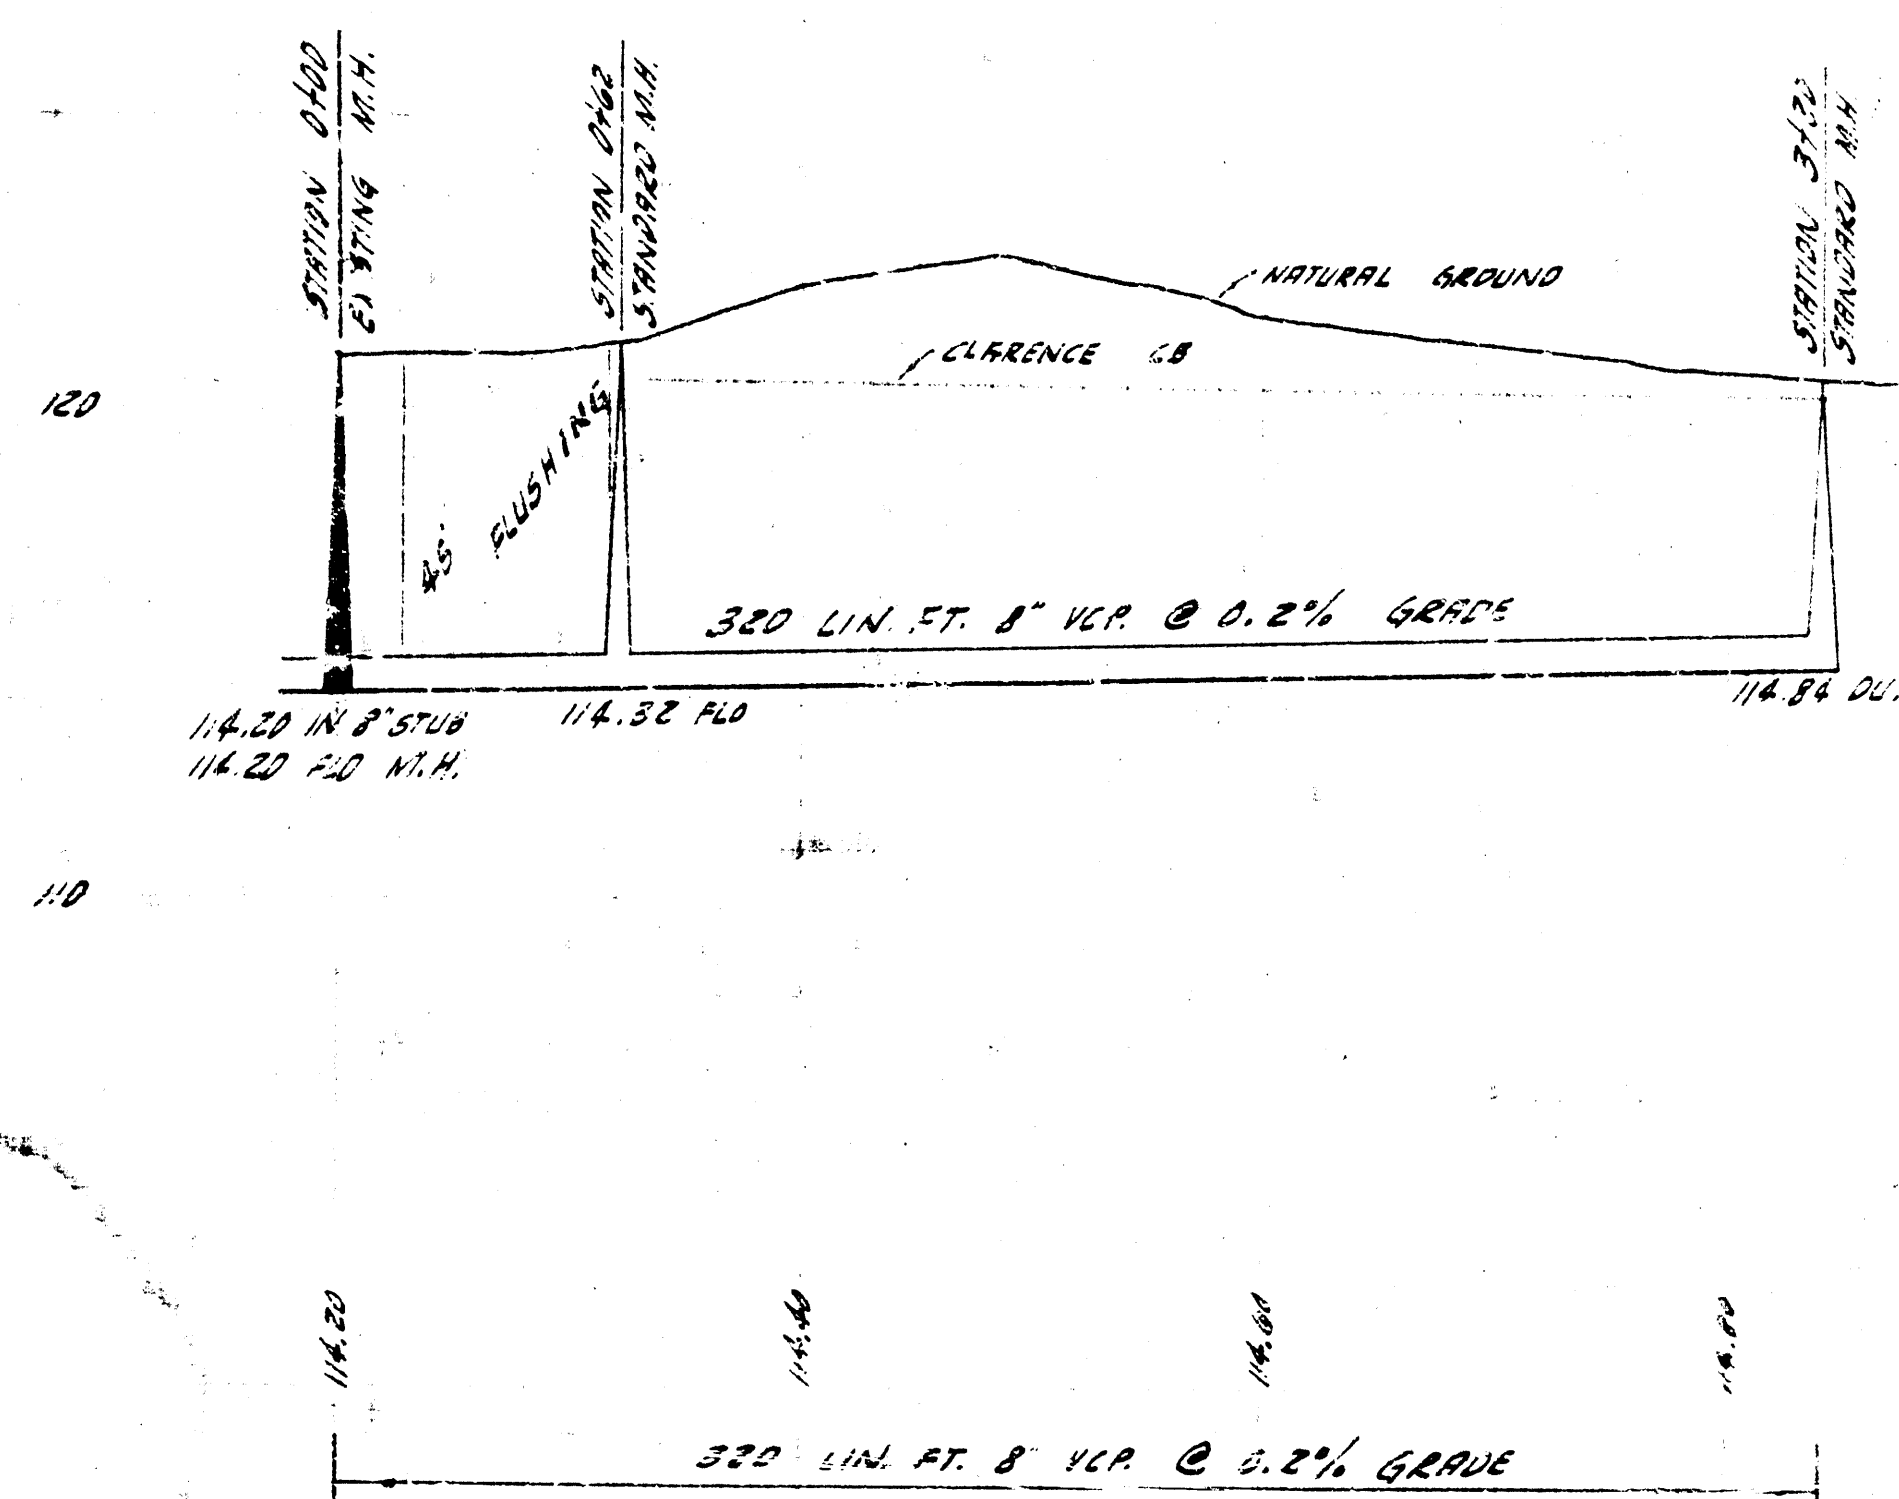

LATERAL 15 SUB 13 SAN SEWER 22
CITY OF WICHITA, KANSAS
B.E. SMITH CITY ENGINEER
PROJ. NO. C29-14 DATE Aug 1962