



Survey by H. Riggs, A.S. 10-15
 Drawn by C. Caine, A.S.
 Checked by _____ Date _____

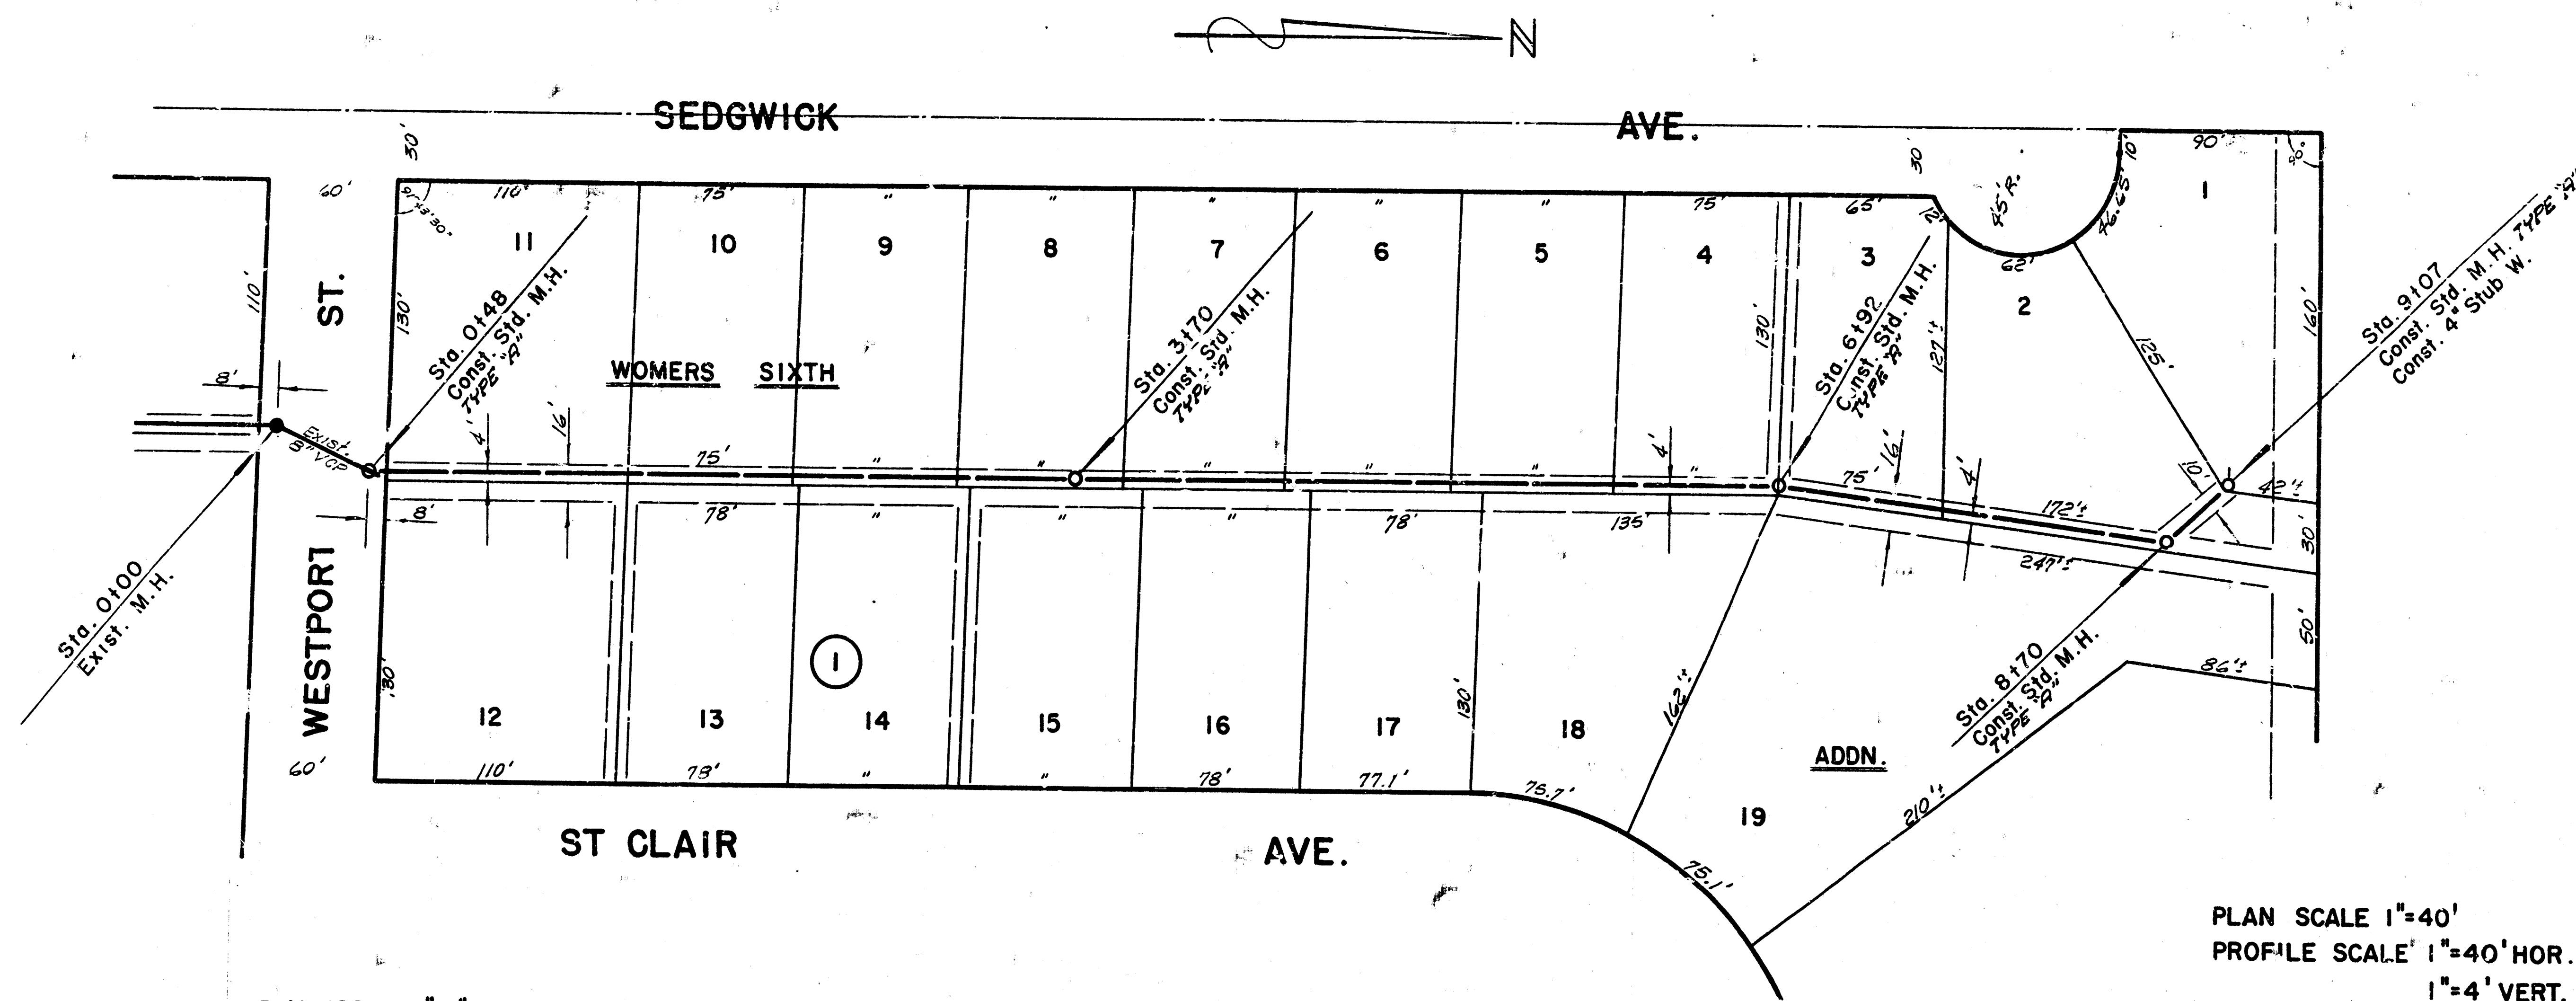

B.M. 122.99 "R" IN RITCHIE, E. CB. SEDGWICK 0.3' SO. OF S.L. 17TH

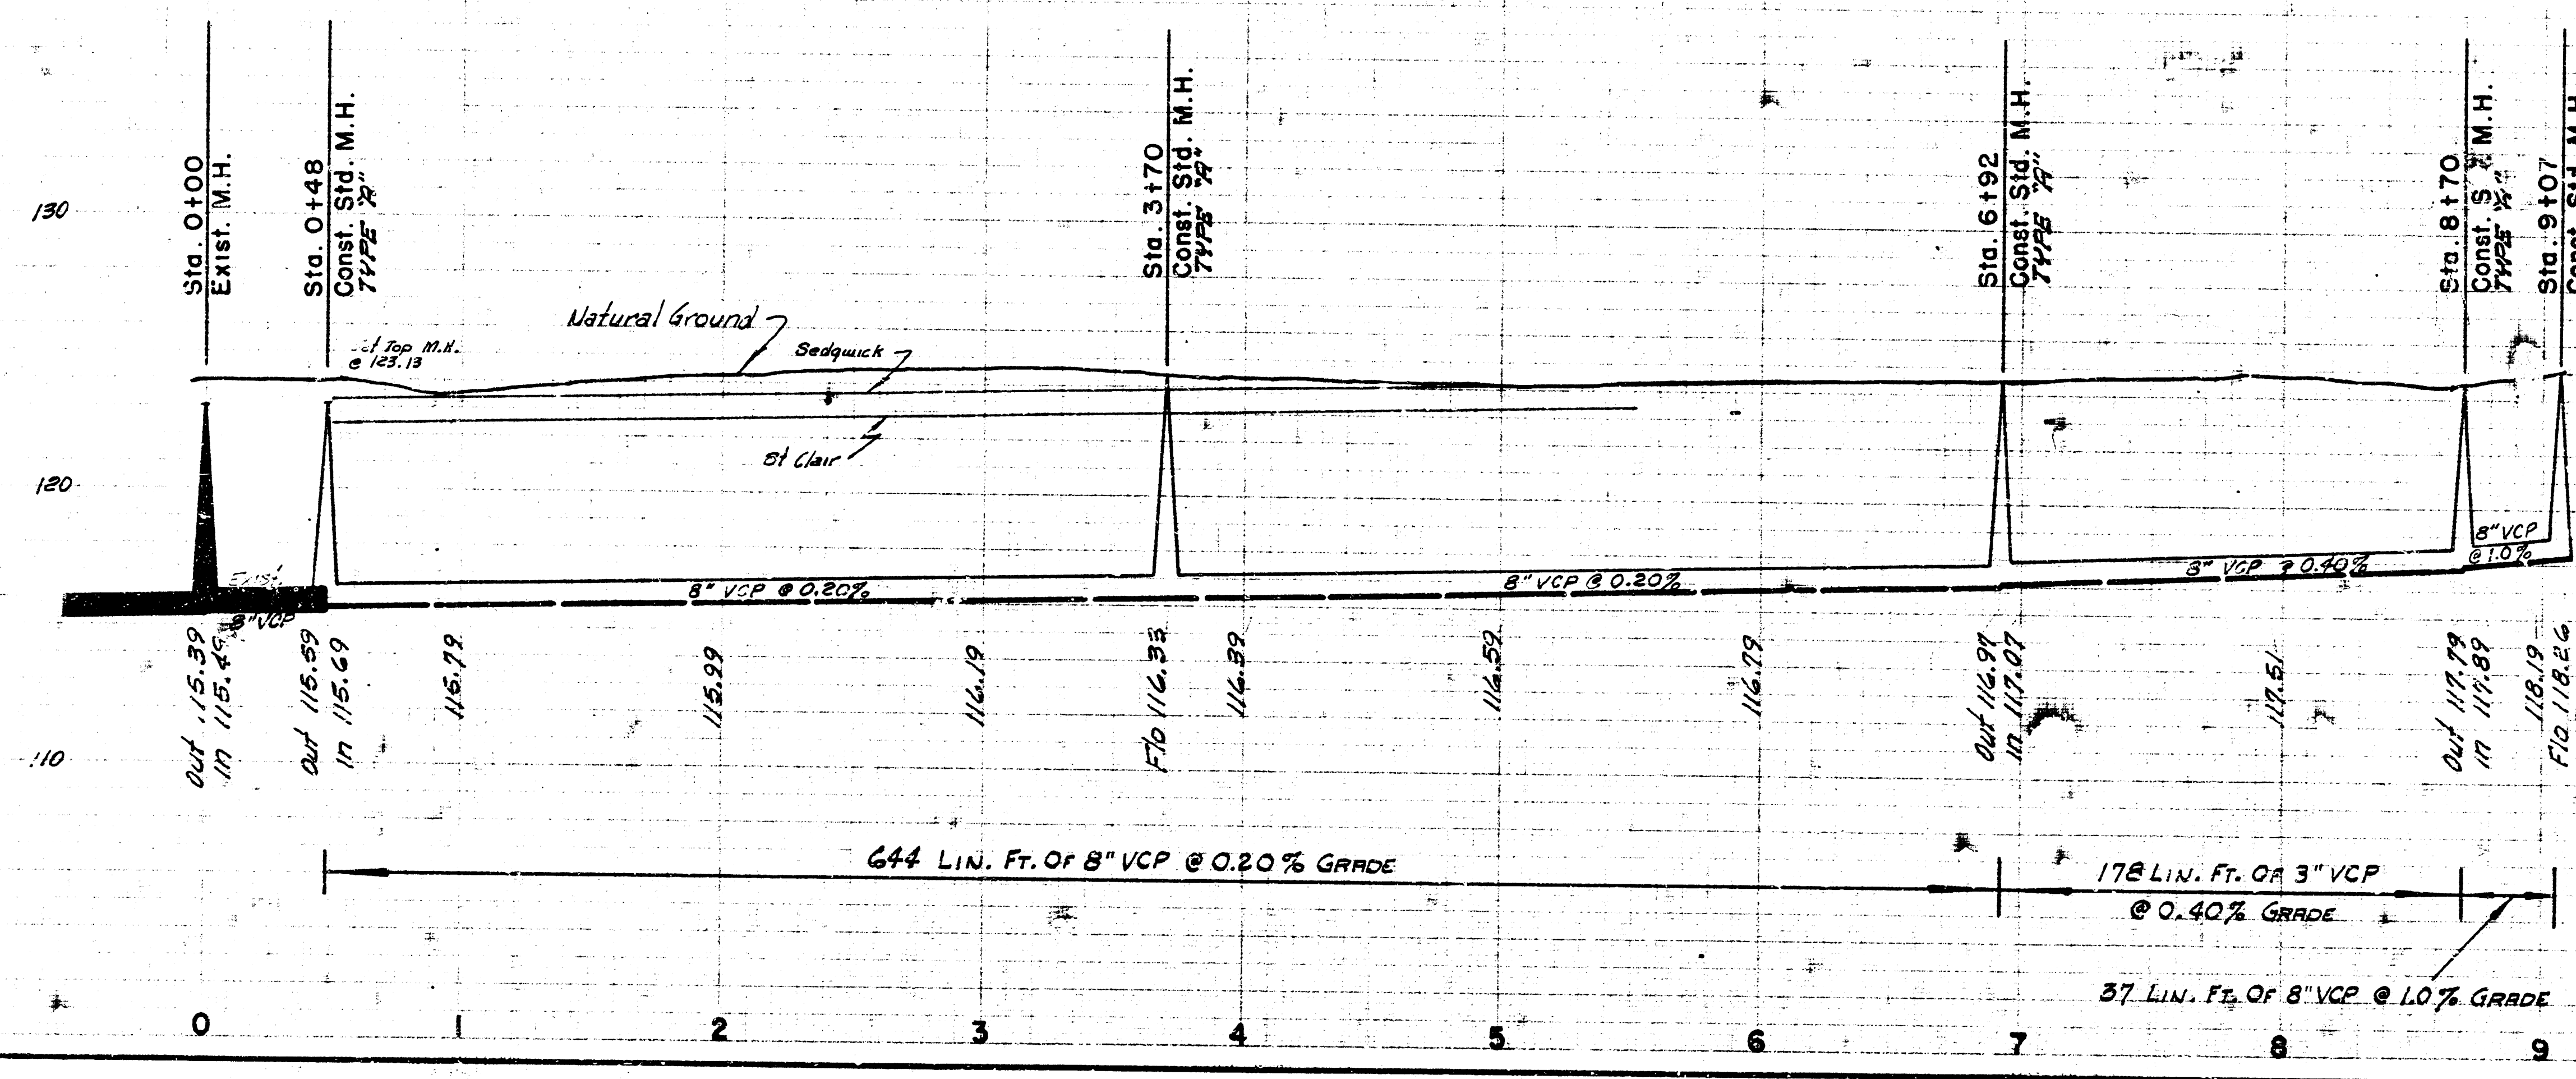

LAT. 21, SUB. 13, S.S. 22
 CITY OF WICHITA, KANSAS
 B.E. SMITH, CITY ENGINEER
 PROJ. NO. C23-116 DATE JUNE 1966