

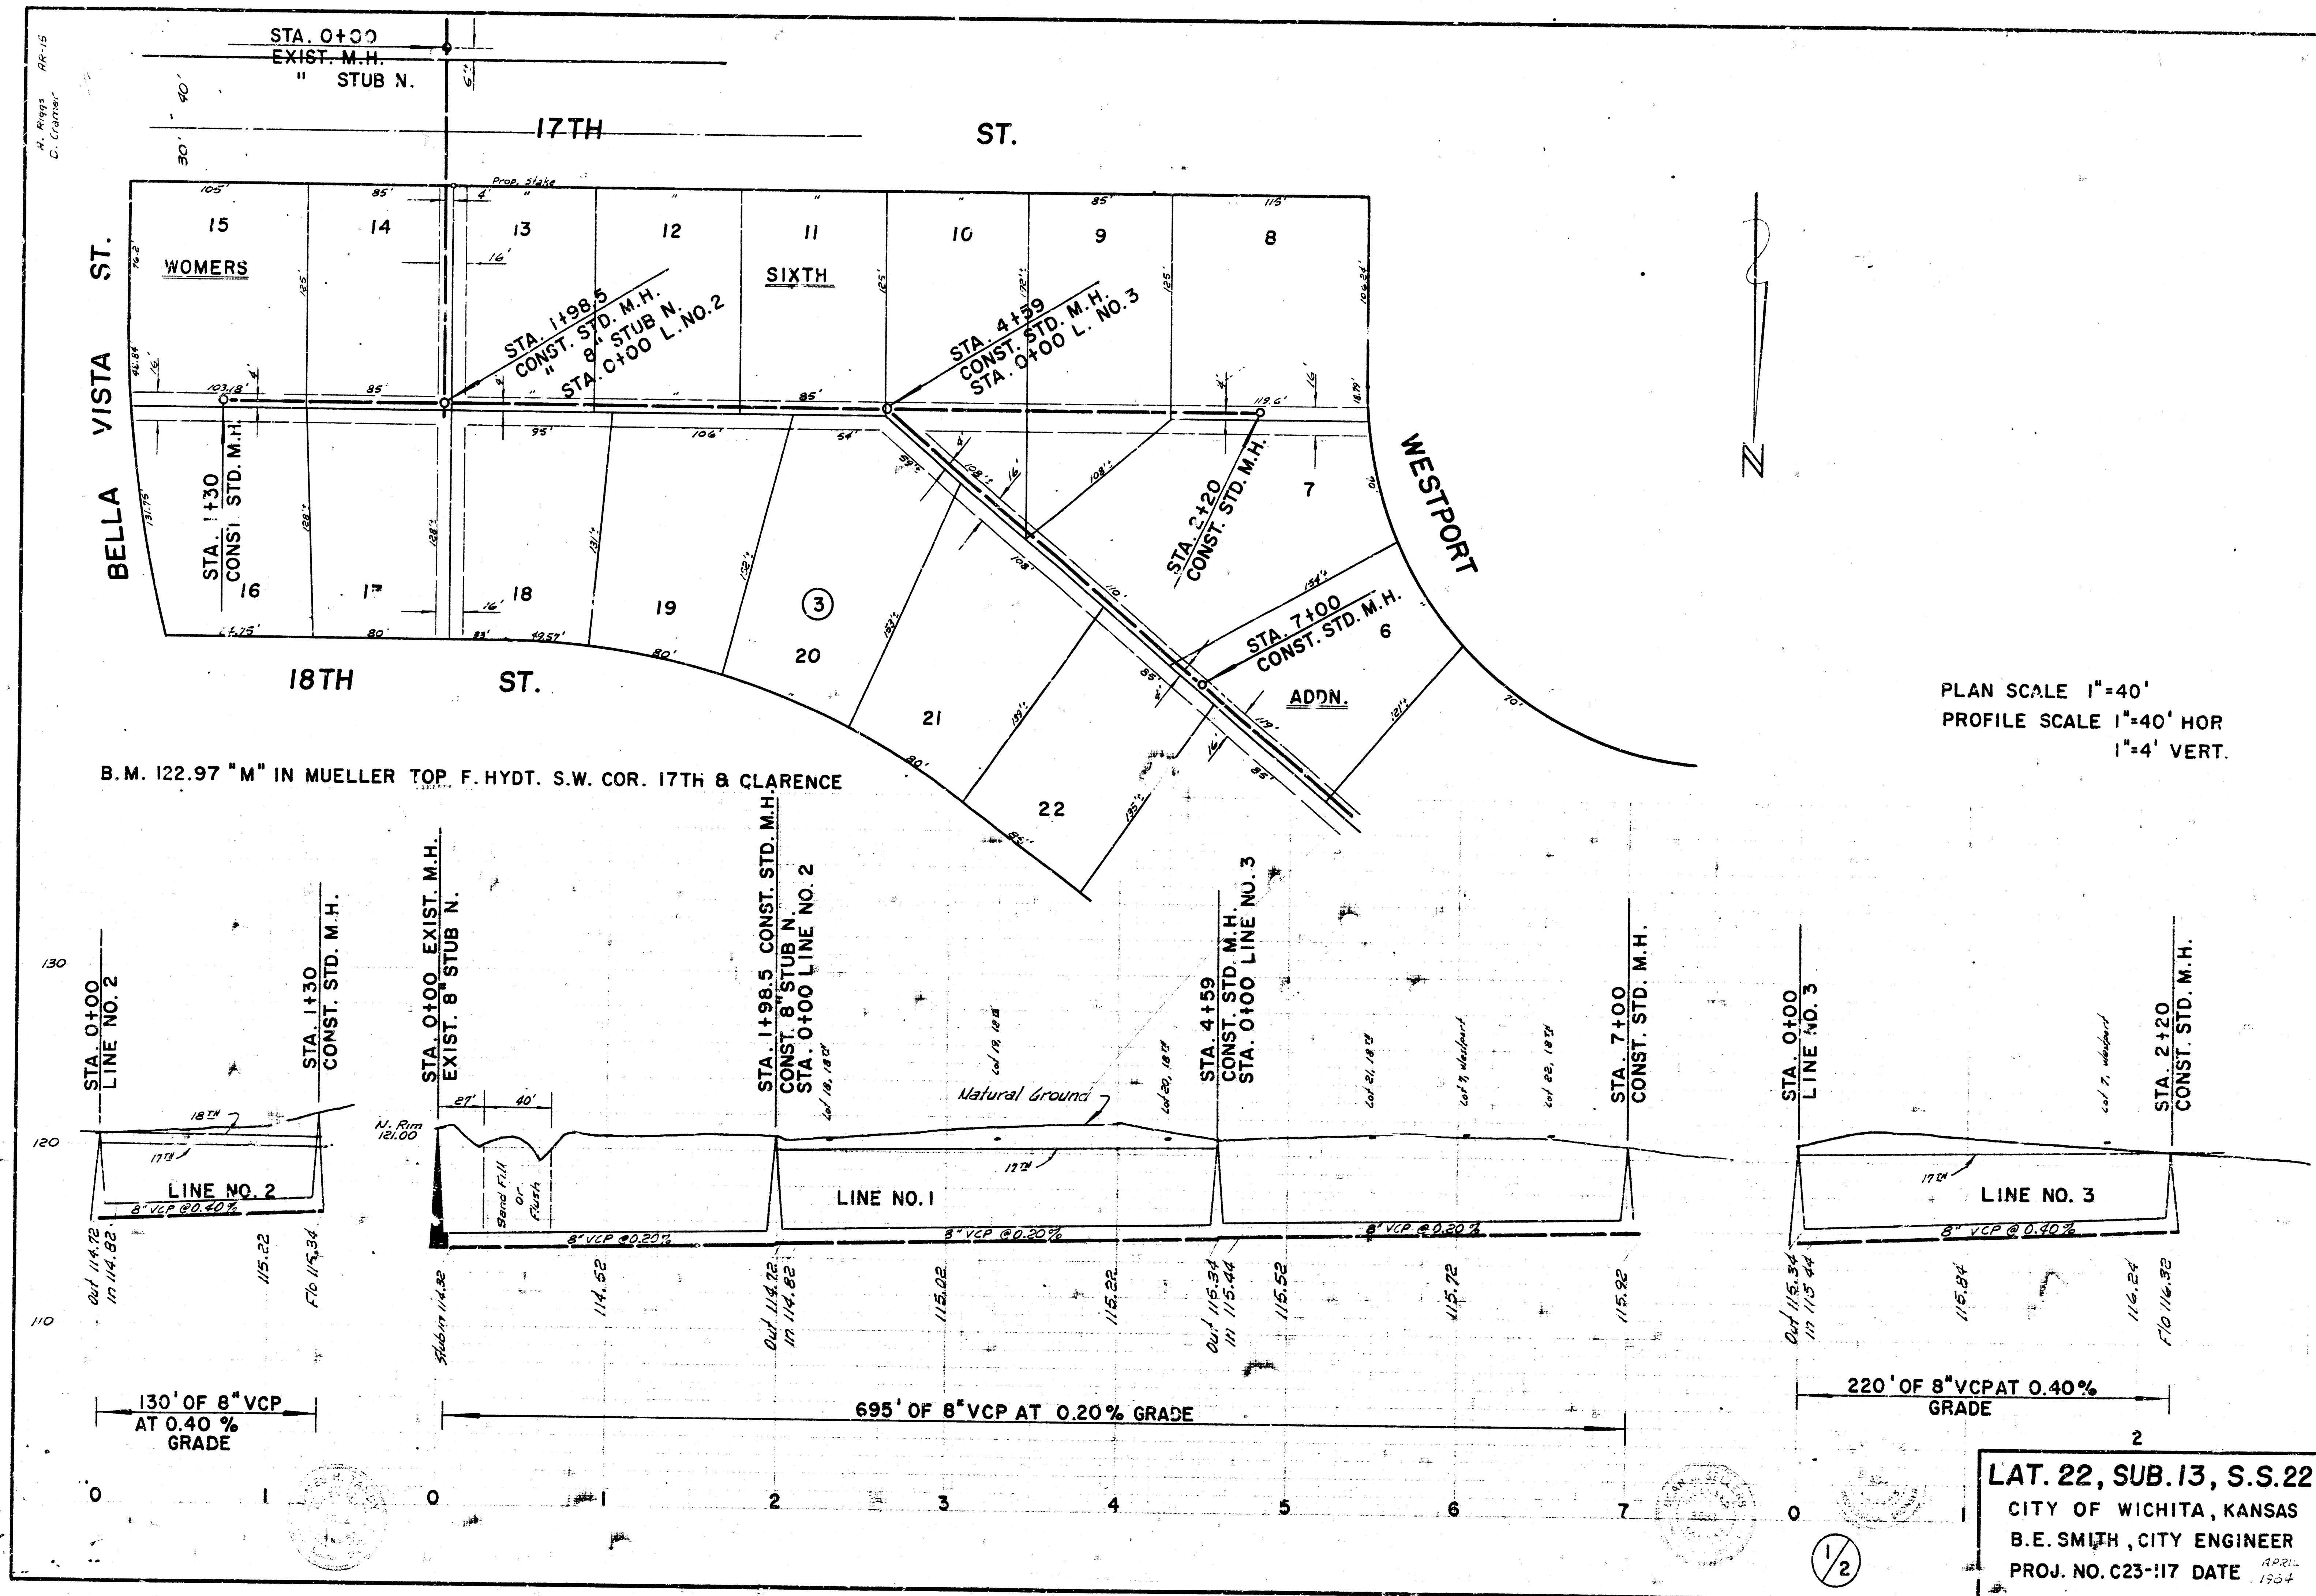


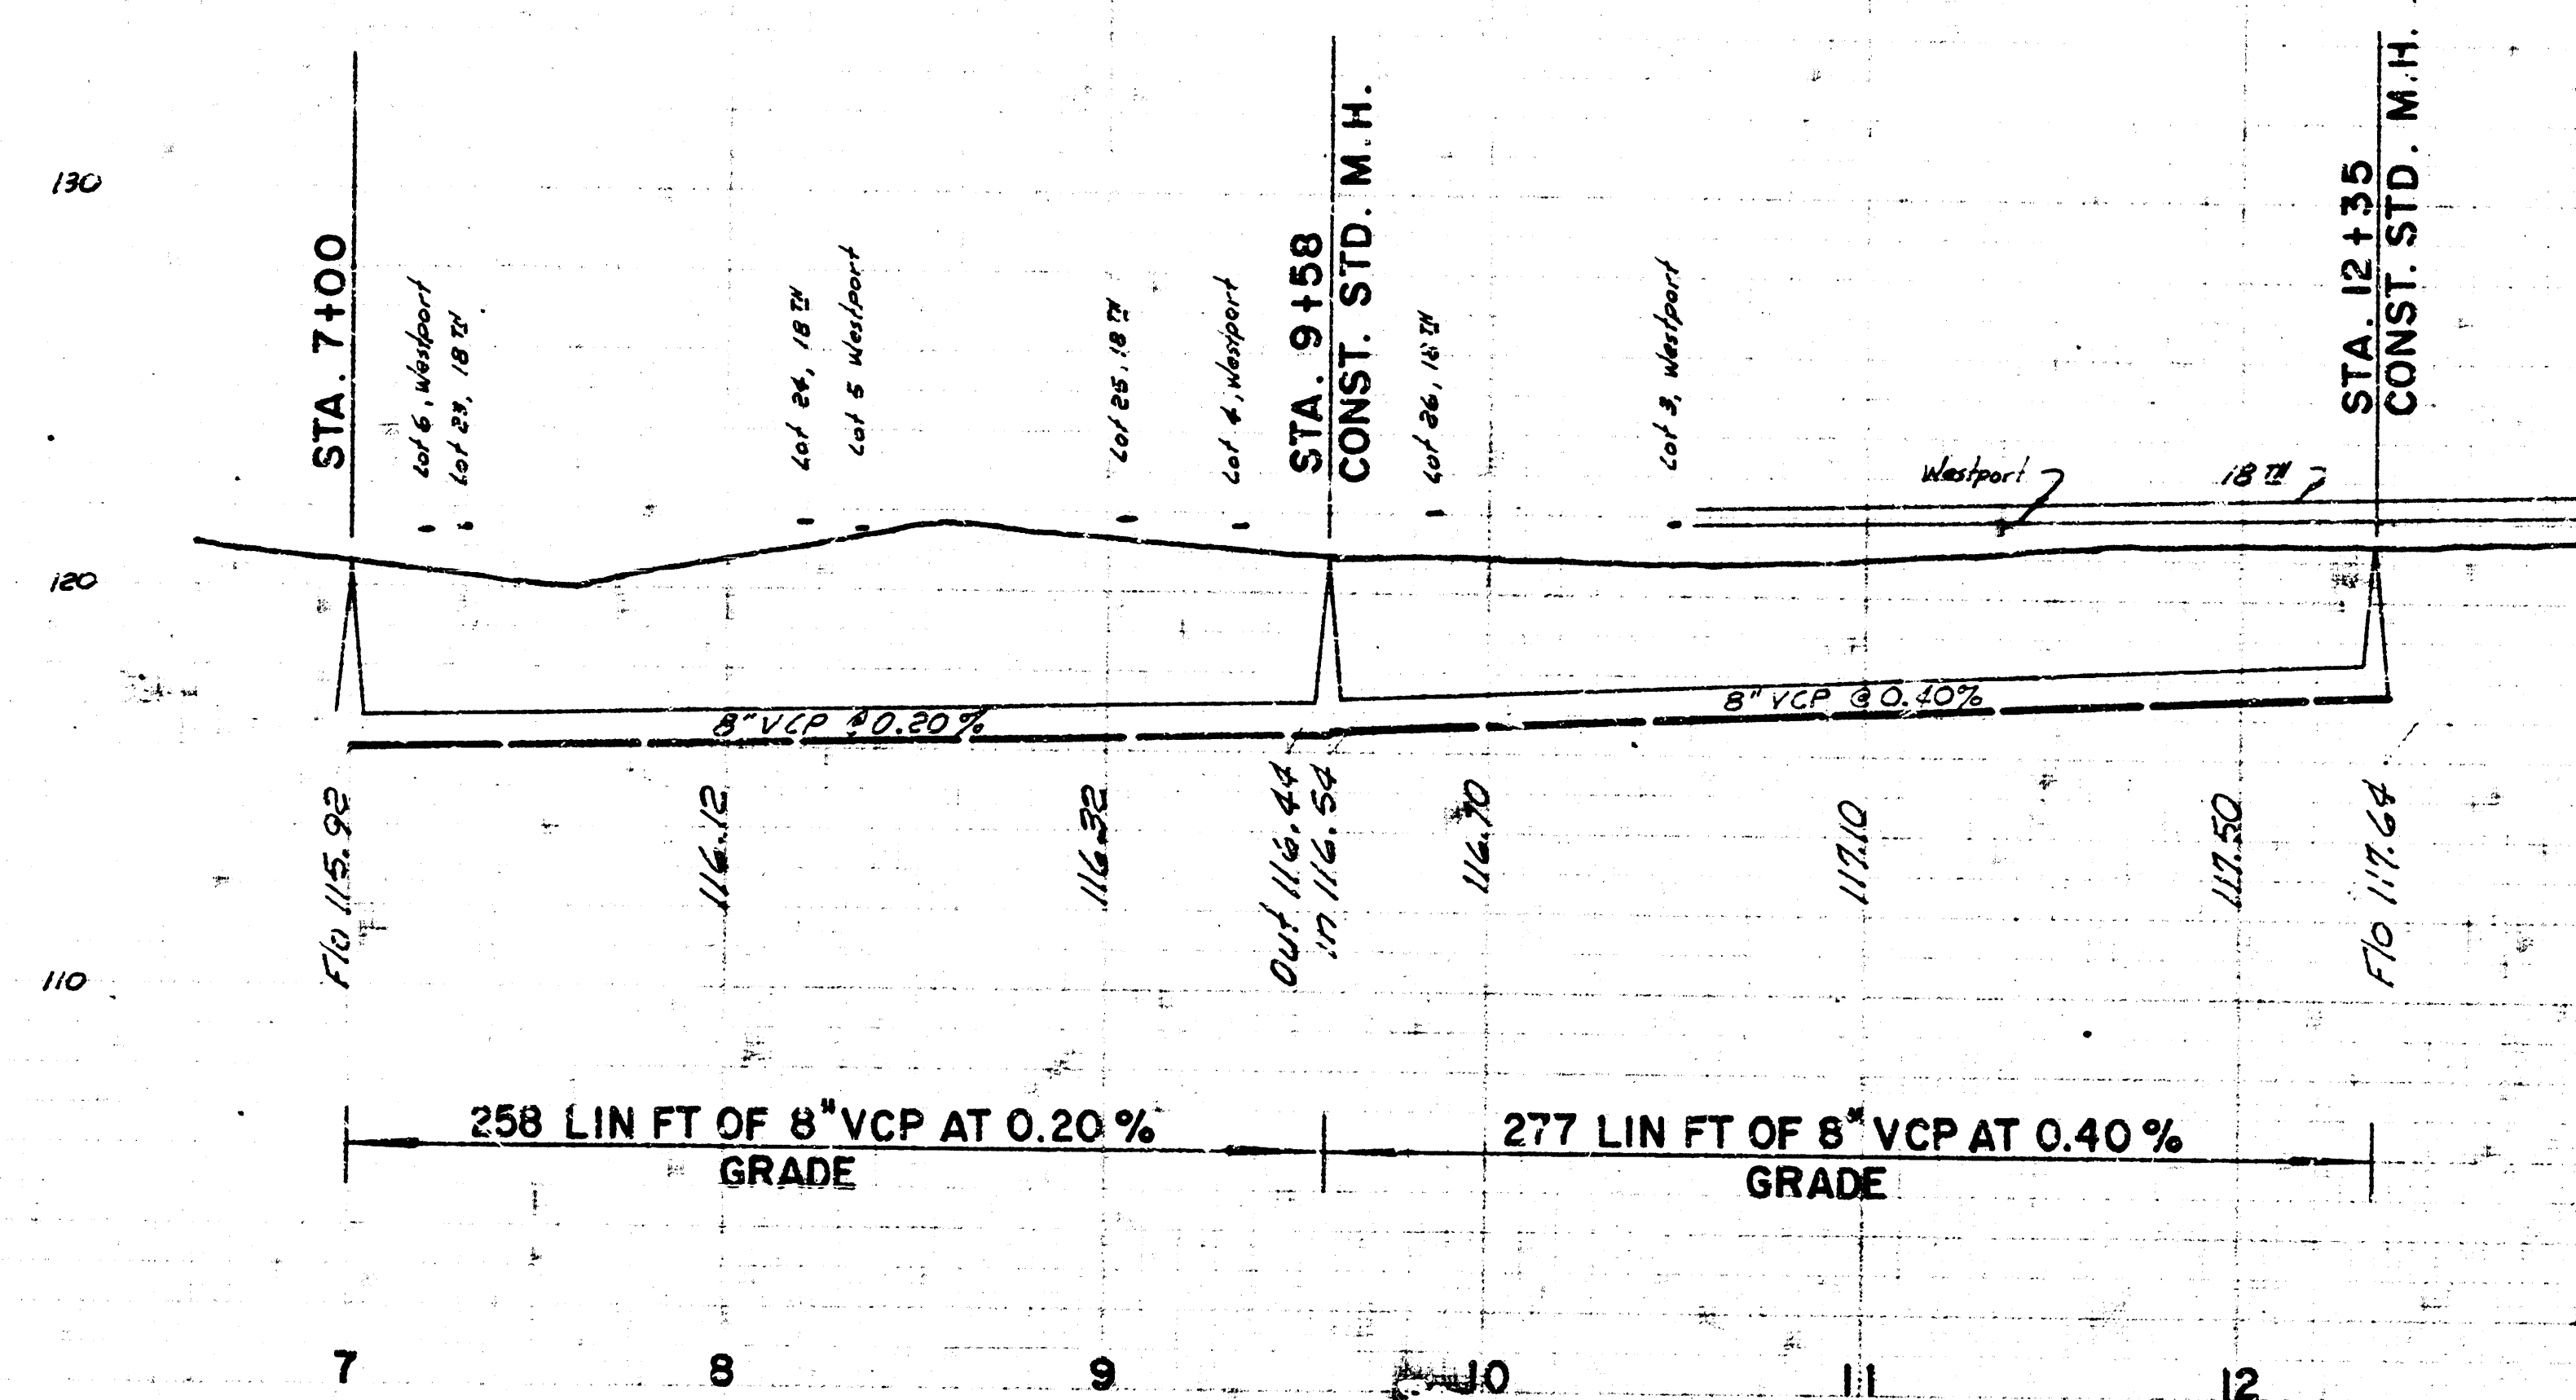

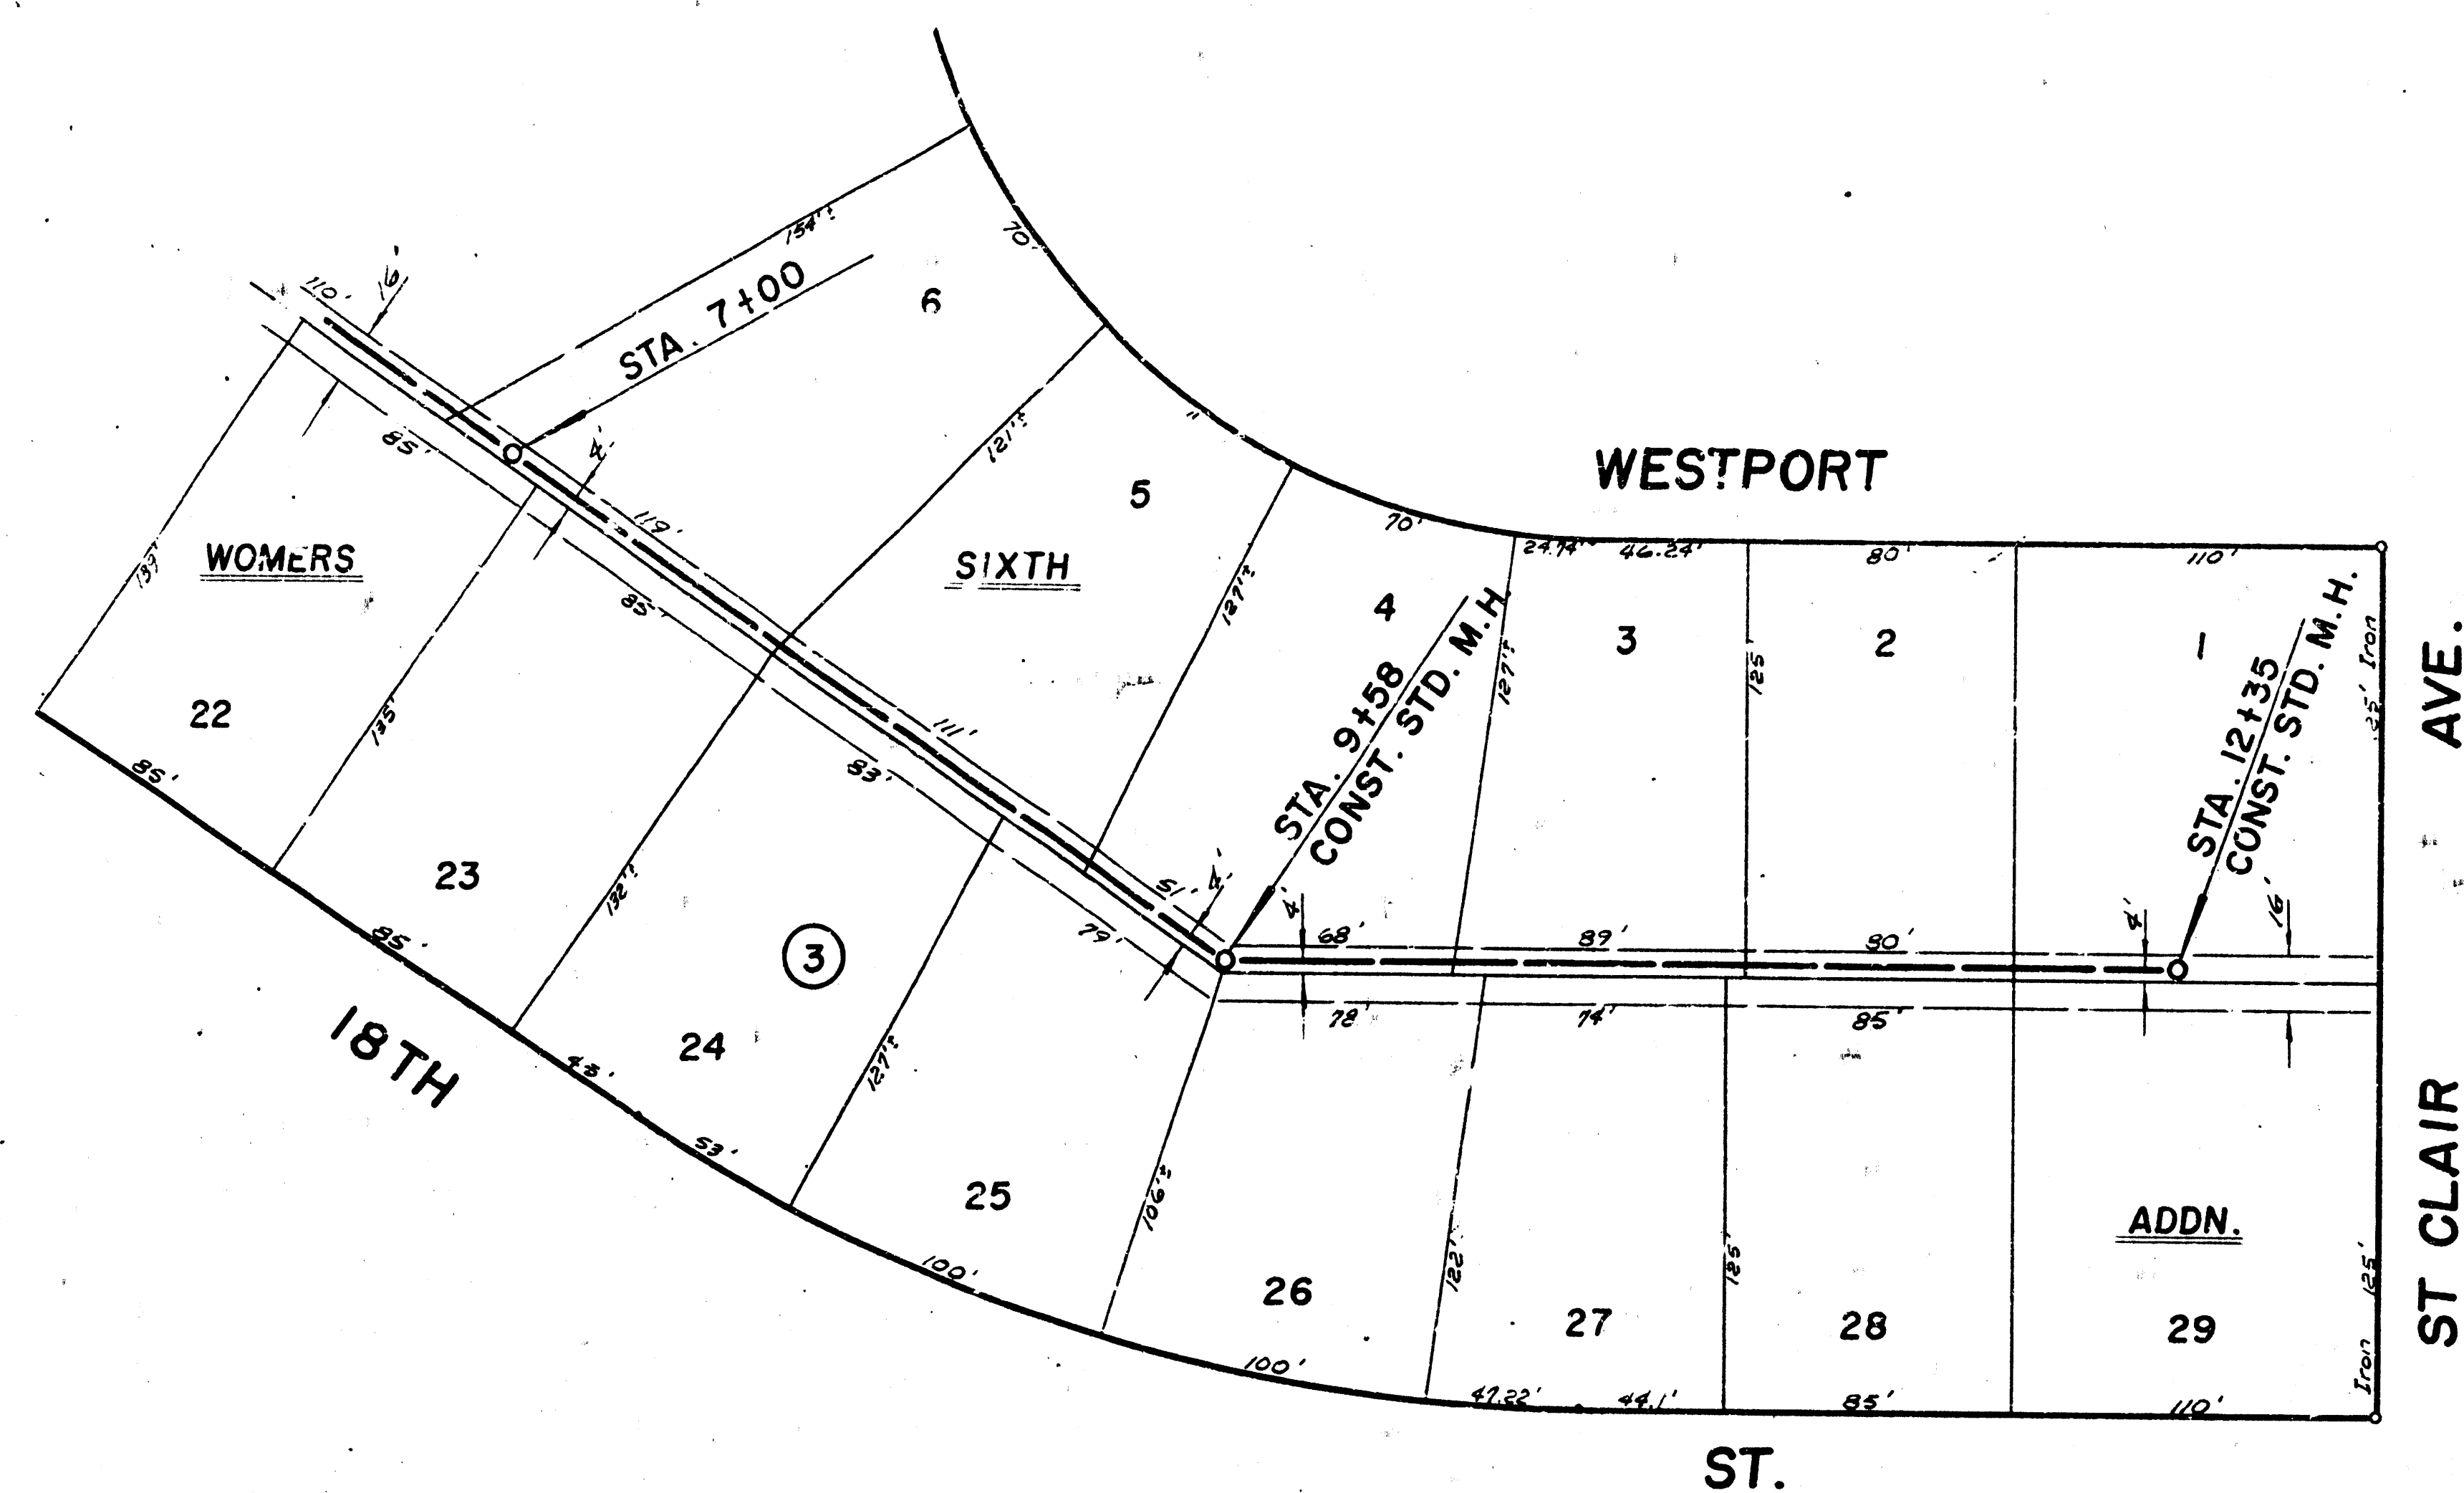

2/2

LAT. 22, SUB. 13, S.S. 22
PROJ. NO. C23-117