


[illegible]

PLAN SCALE $1"=40'$
 PROFILE SCALE $1"=40'$ HOR., $1"=4'$ VERTICAL

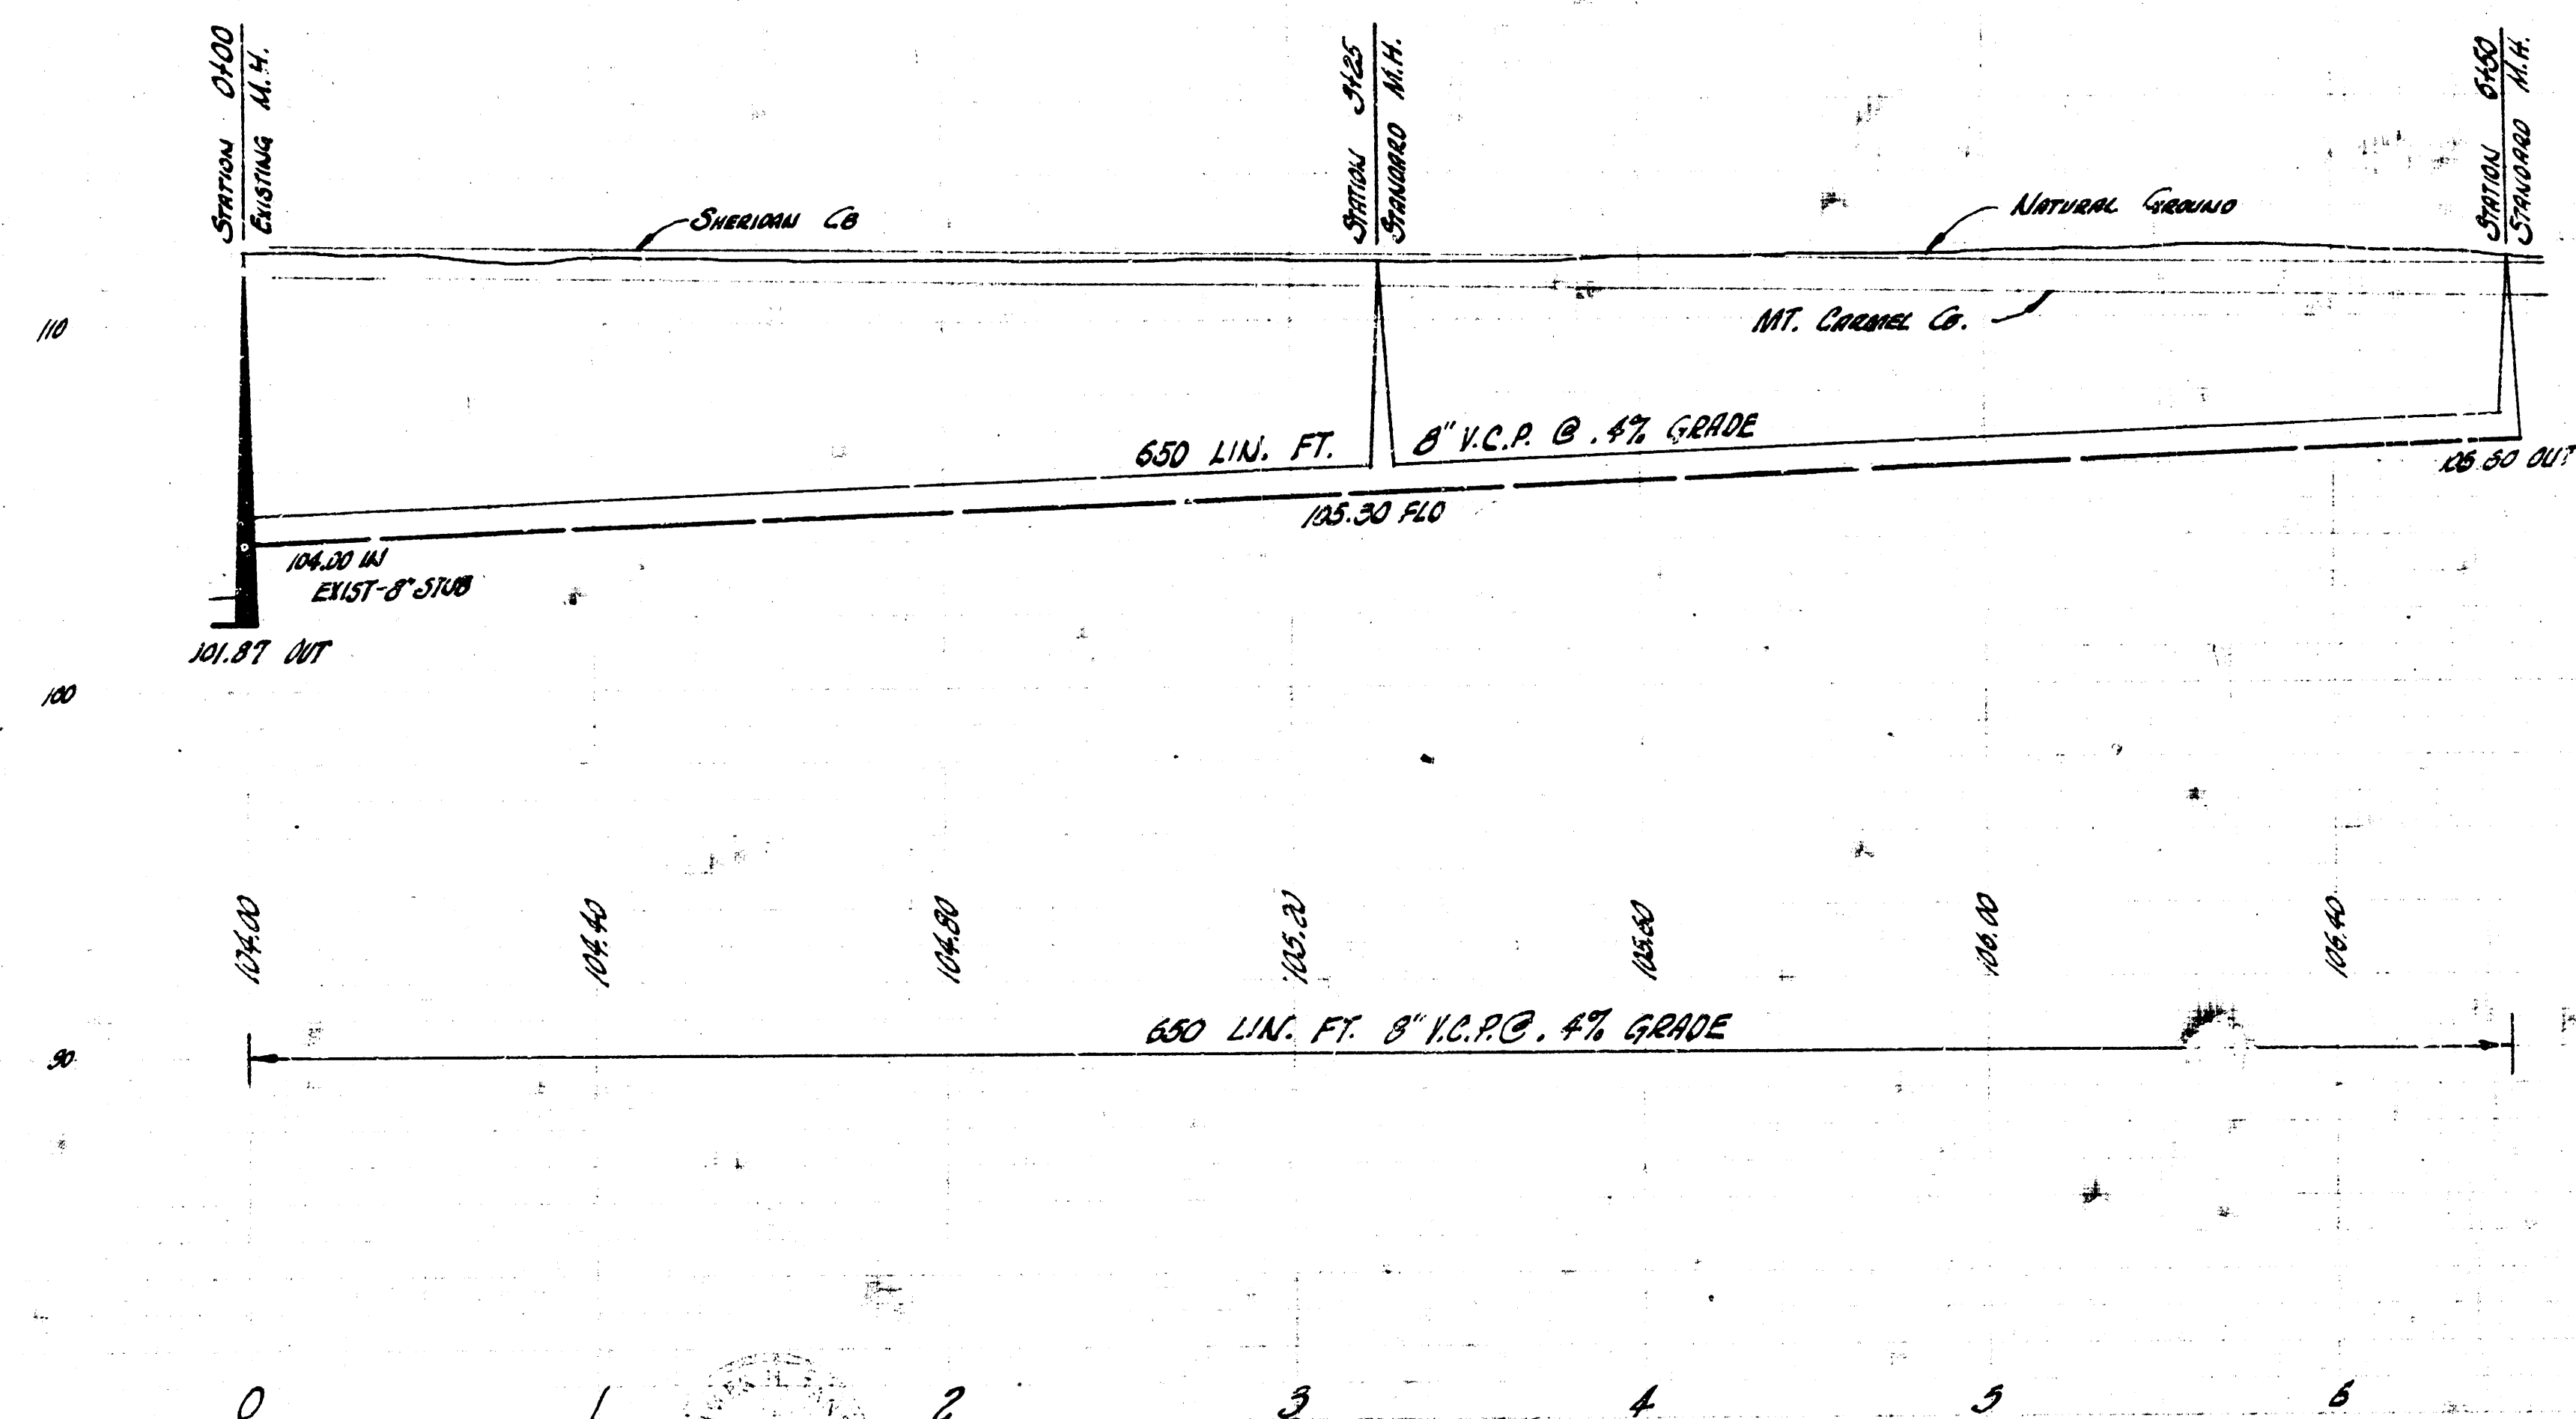

LAT. 2- SUB. 15 SAN. SEWER 22
CITY OF WICHITA, KANSAS
B.E. SMITH CITY ENGINEER
PROJ. NO. C27-69 ~ DATE ~ OCT. 69