


Survey by A. R. Bona No. N. R. 22
Plan by J. W. Chackos

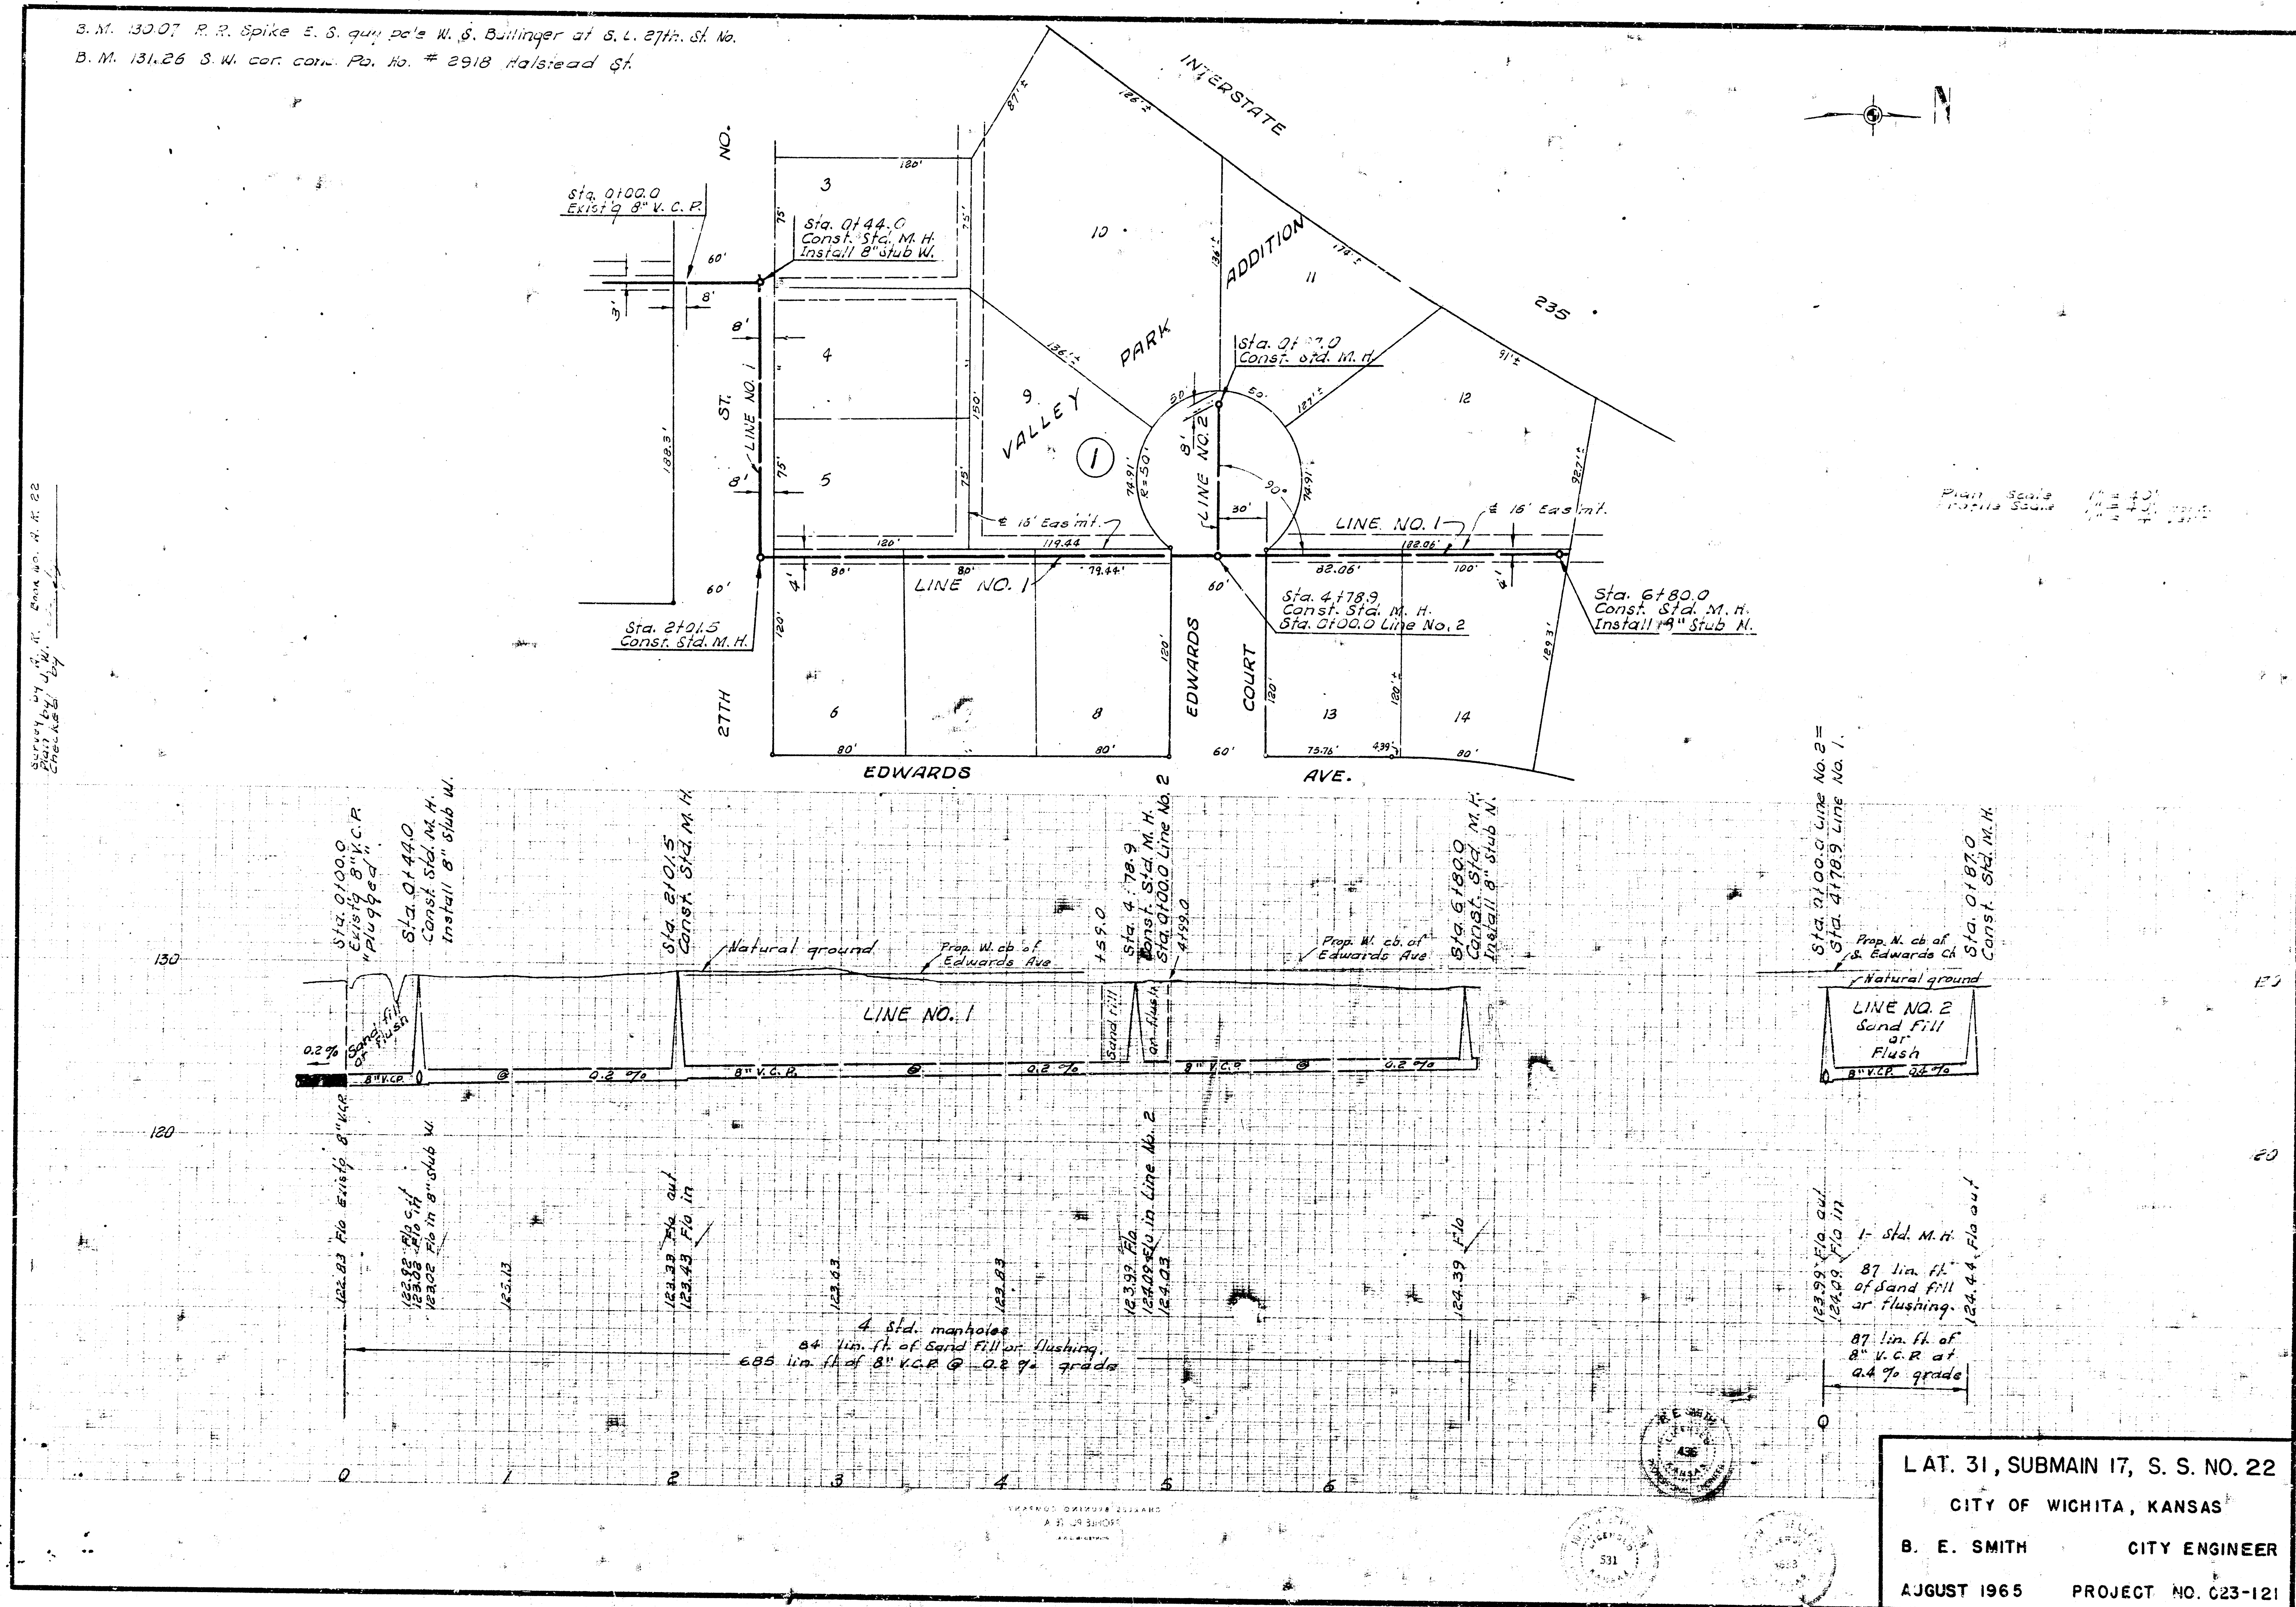

AUGUST 1965 PROJECT NO. C23-121