



B. M. 129.09 29th & Meridian, City B. M. Disc 32' E & 24' N. of & both

Survey by J. S. Smith, Jr.  
Checked by J. S. Smith, Jr.  
Book No. 22  
Date

WICHITA VALLEY CENTER FLOOD CONTROL R/W

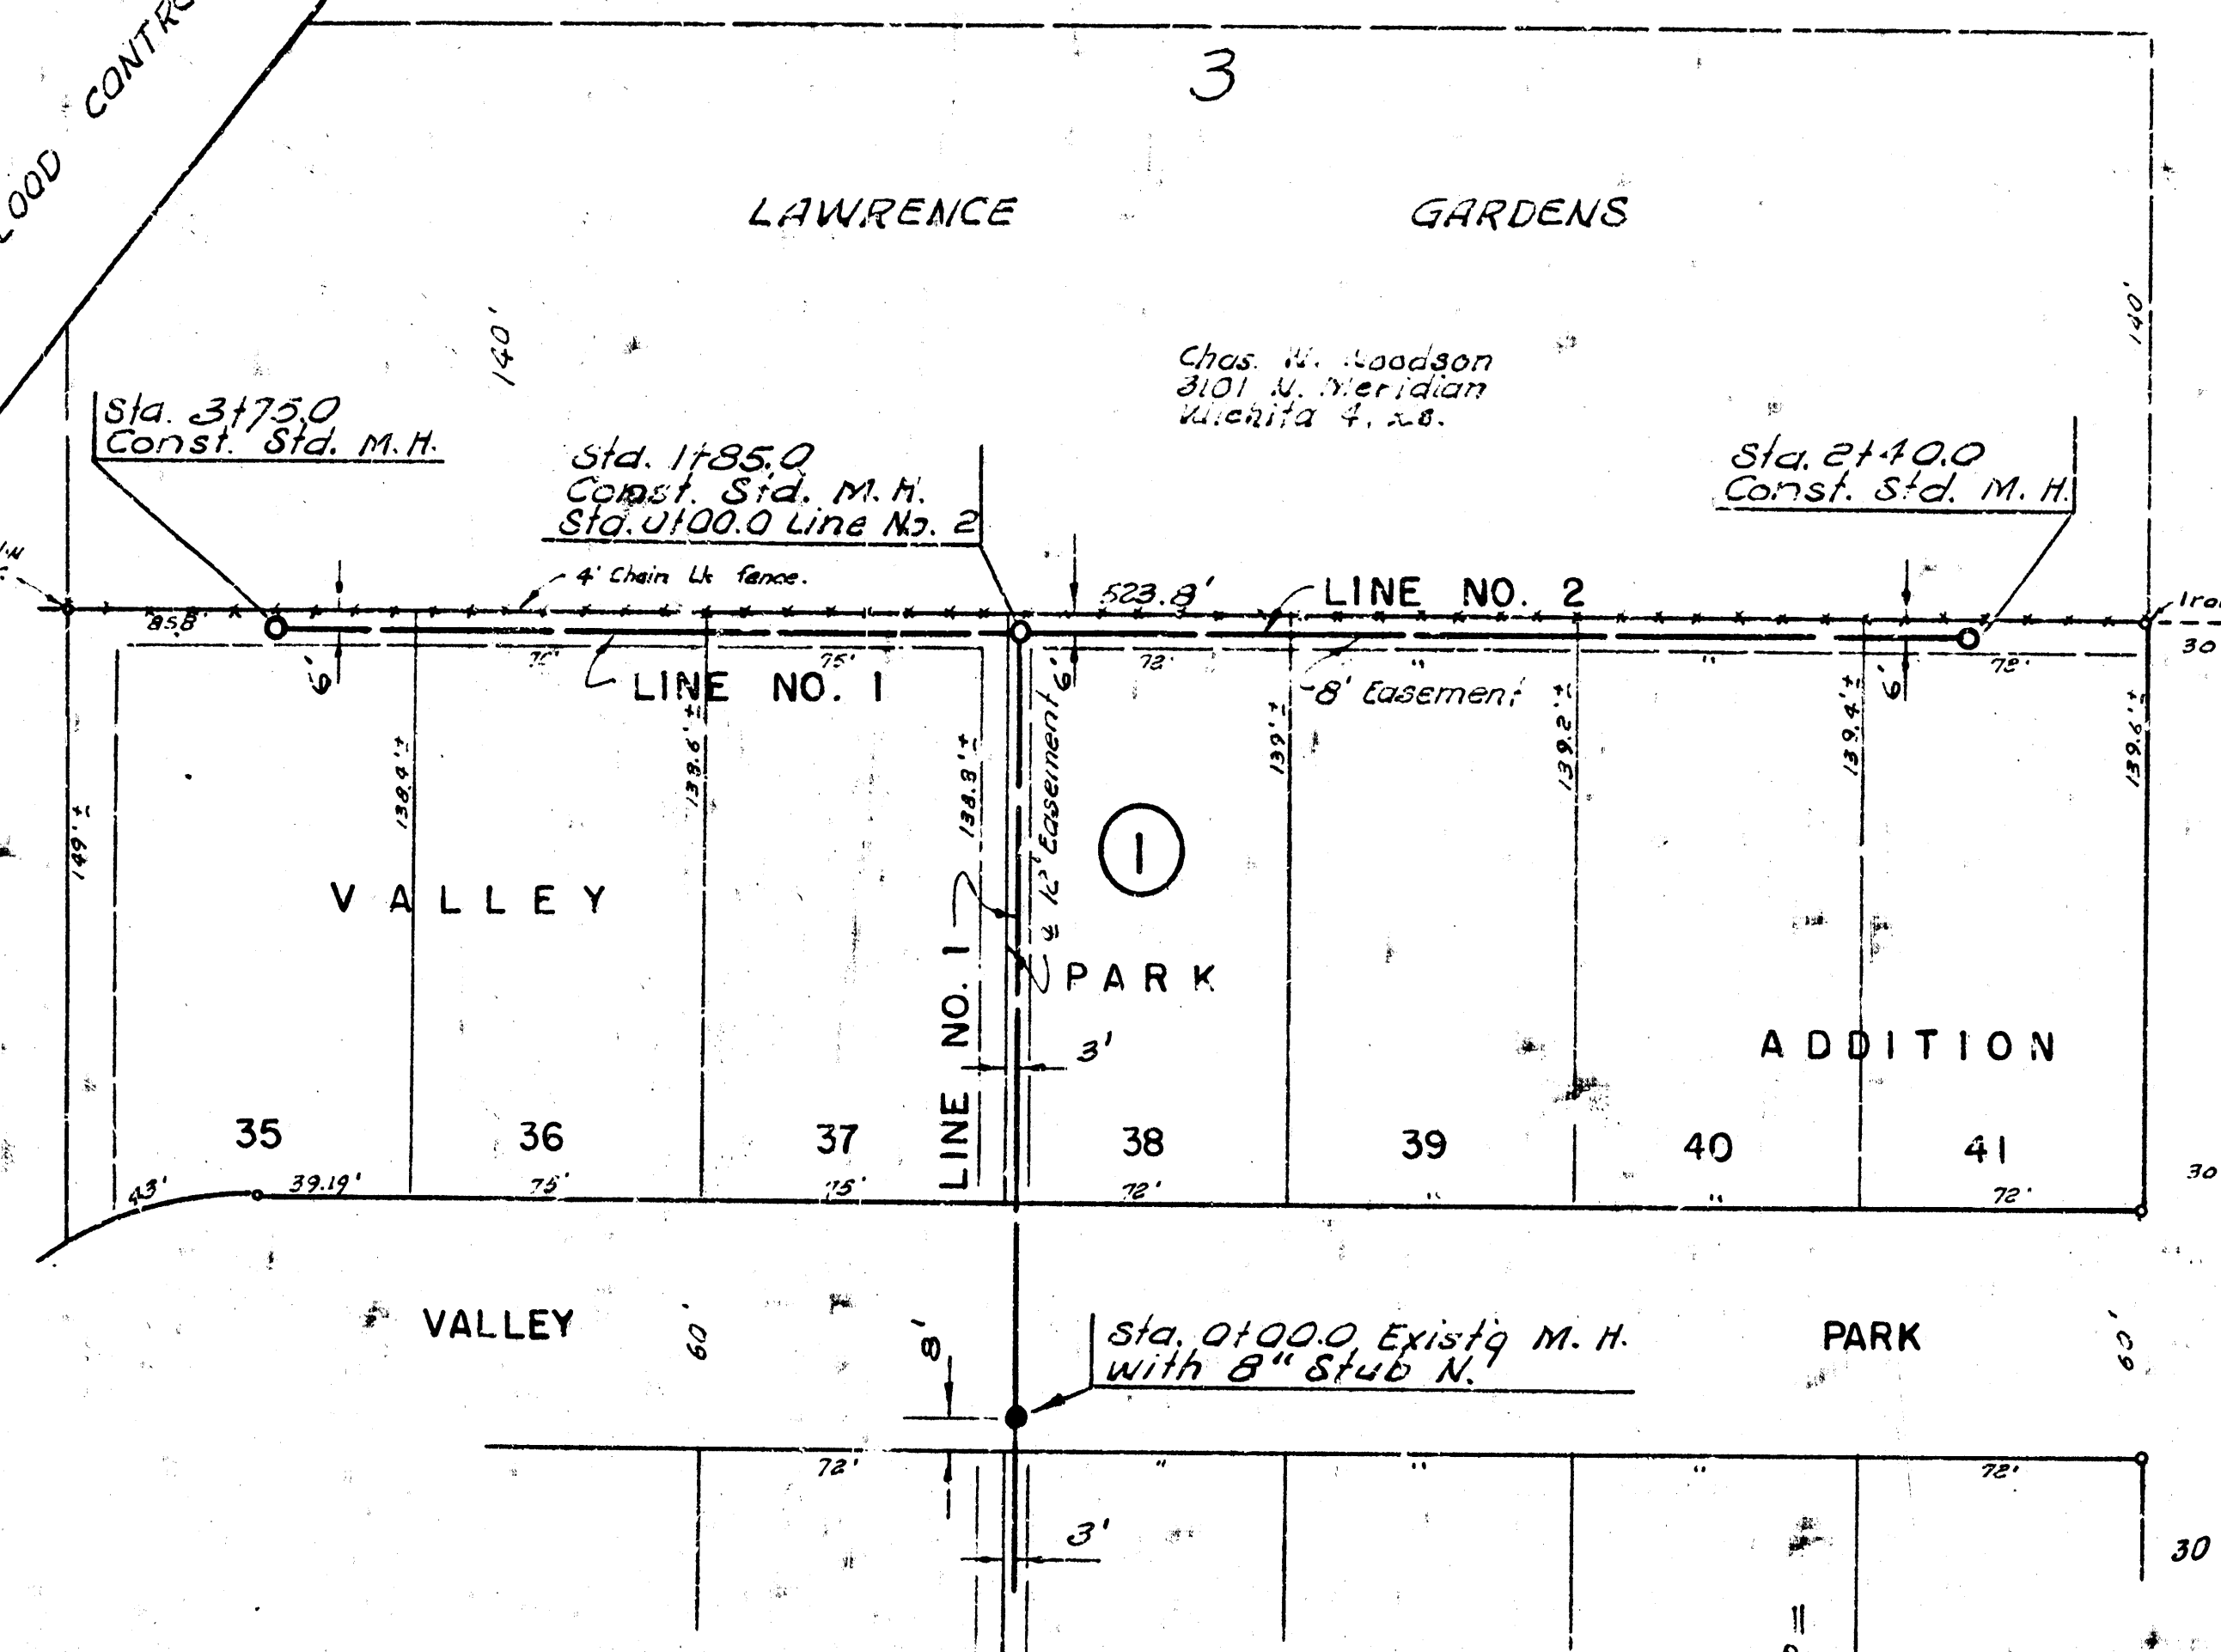

Plan Scale 1" = 40'  
Profile Scale 1" = 40' vert.  
1" = 40' Horiz.

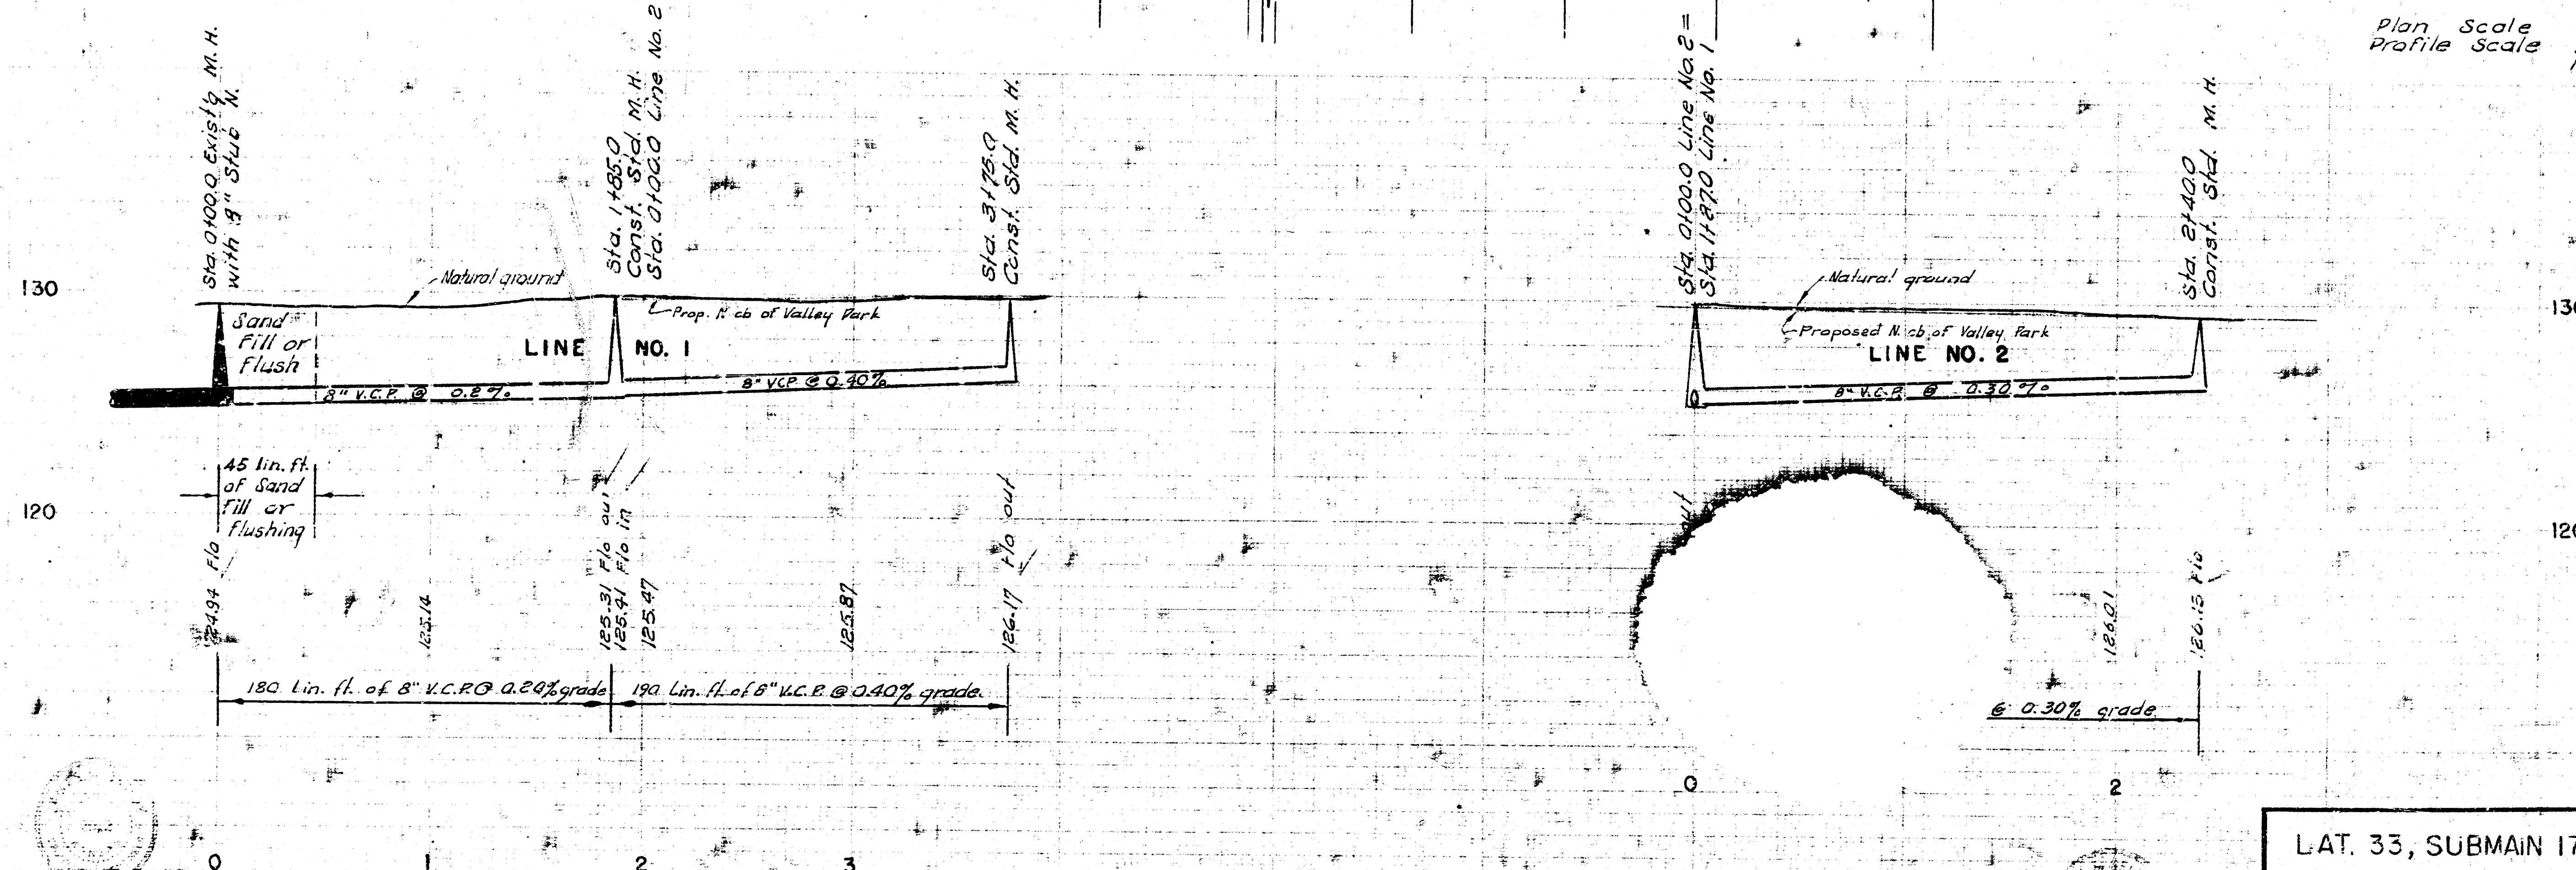

LAT. 33, SUBMAIN 17, S. S. NO. 22

CITY OF WICHITA, KANSAS  
B. E. SMITH CITY ENGINEER  
MAY 1967 PROJECT NO. C23-123