
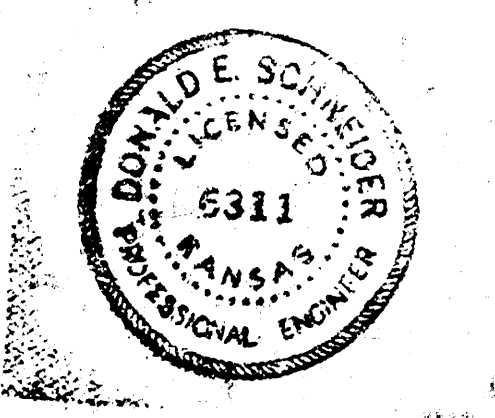
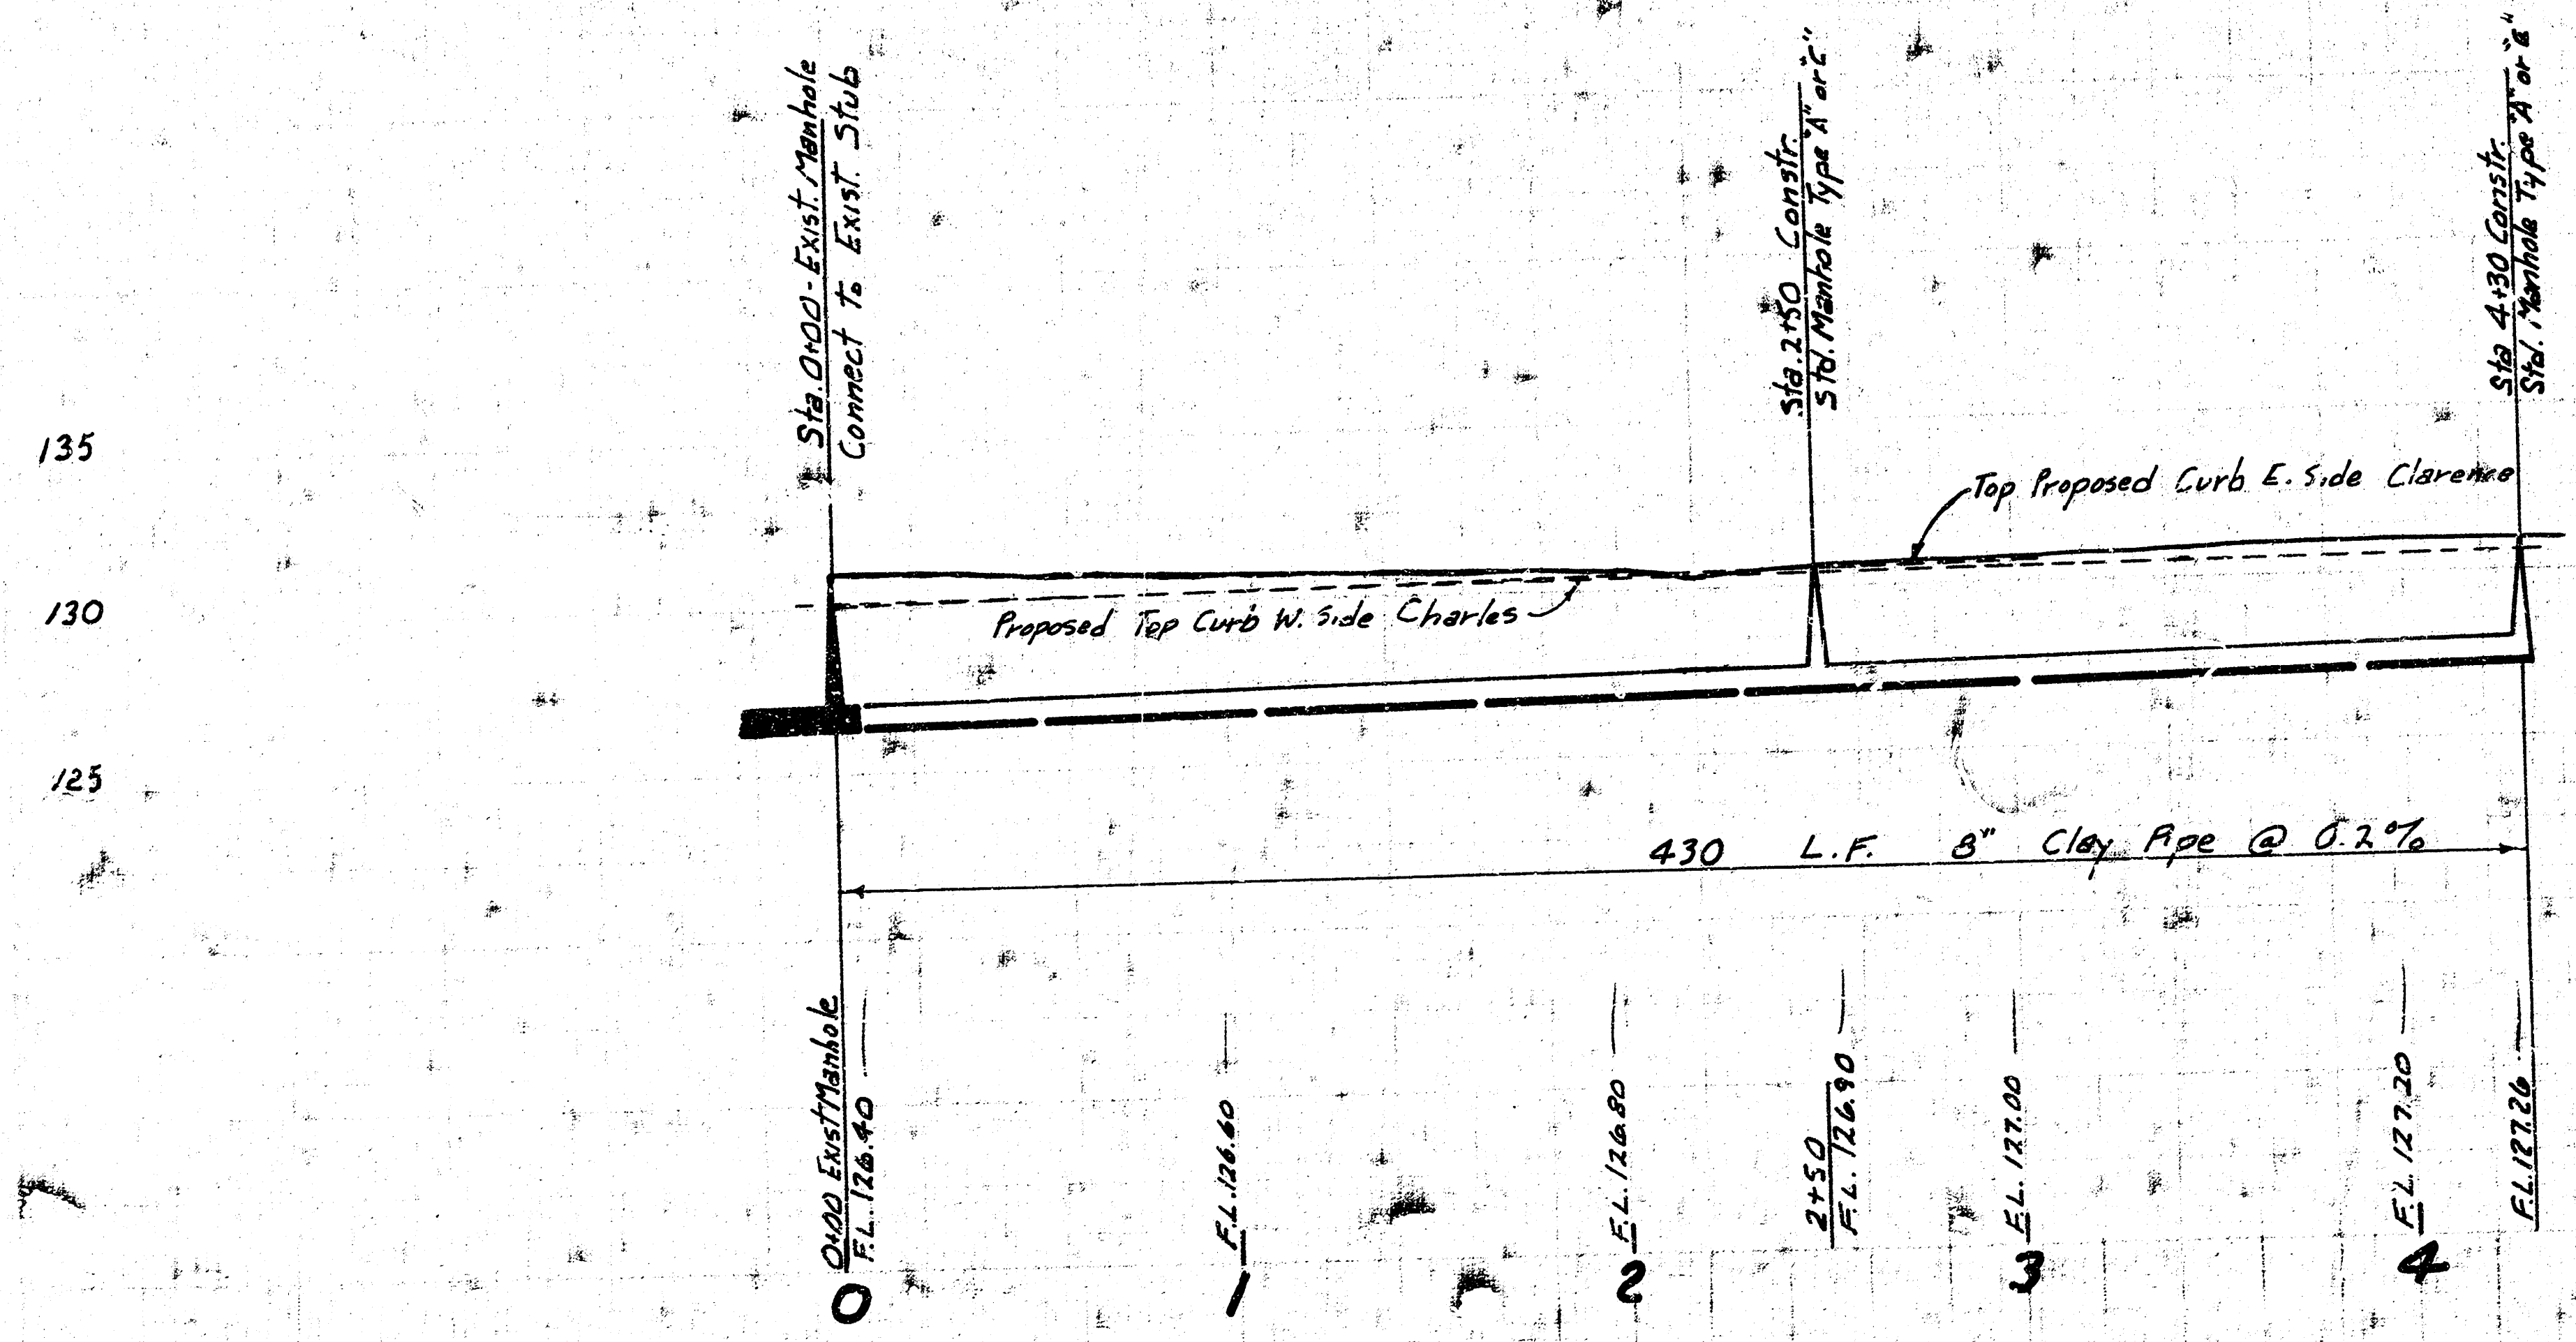


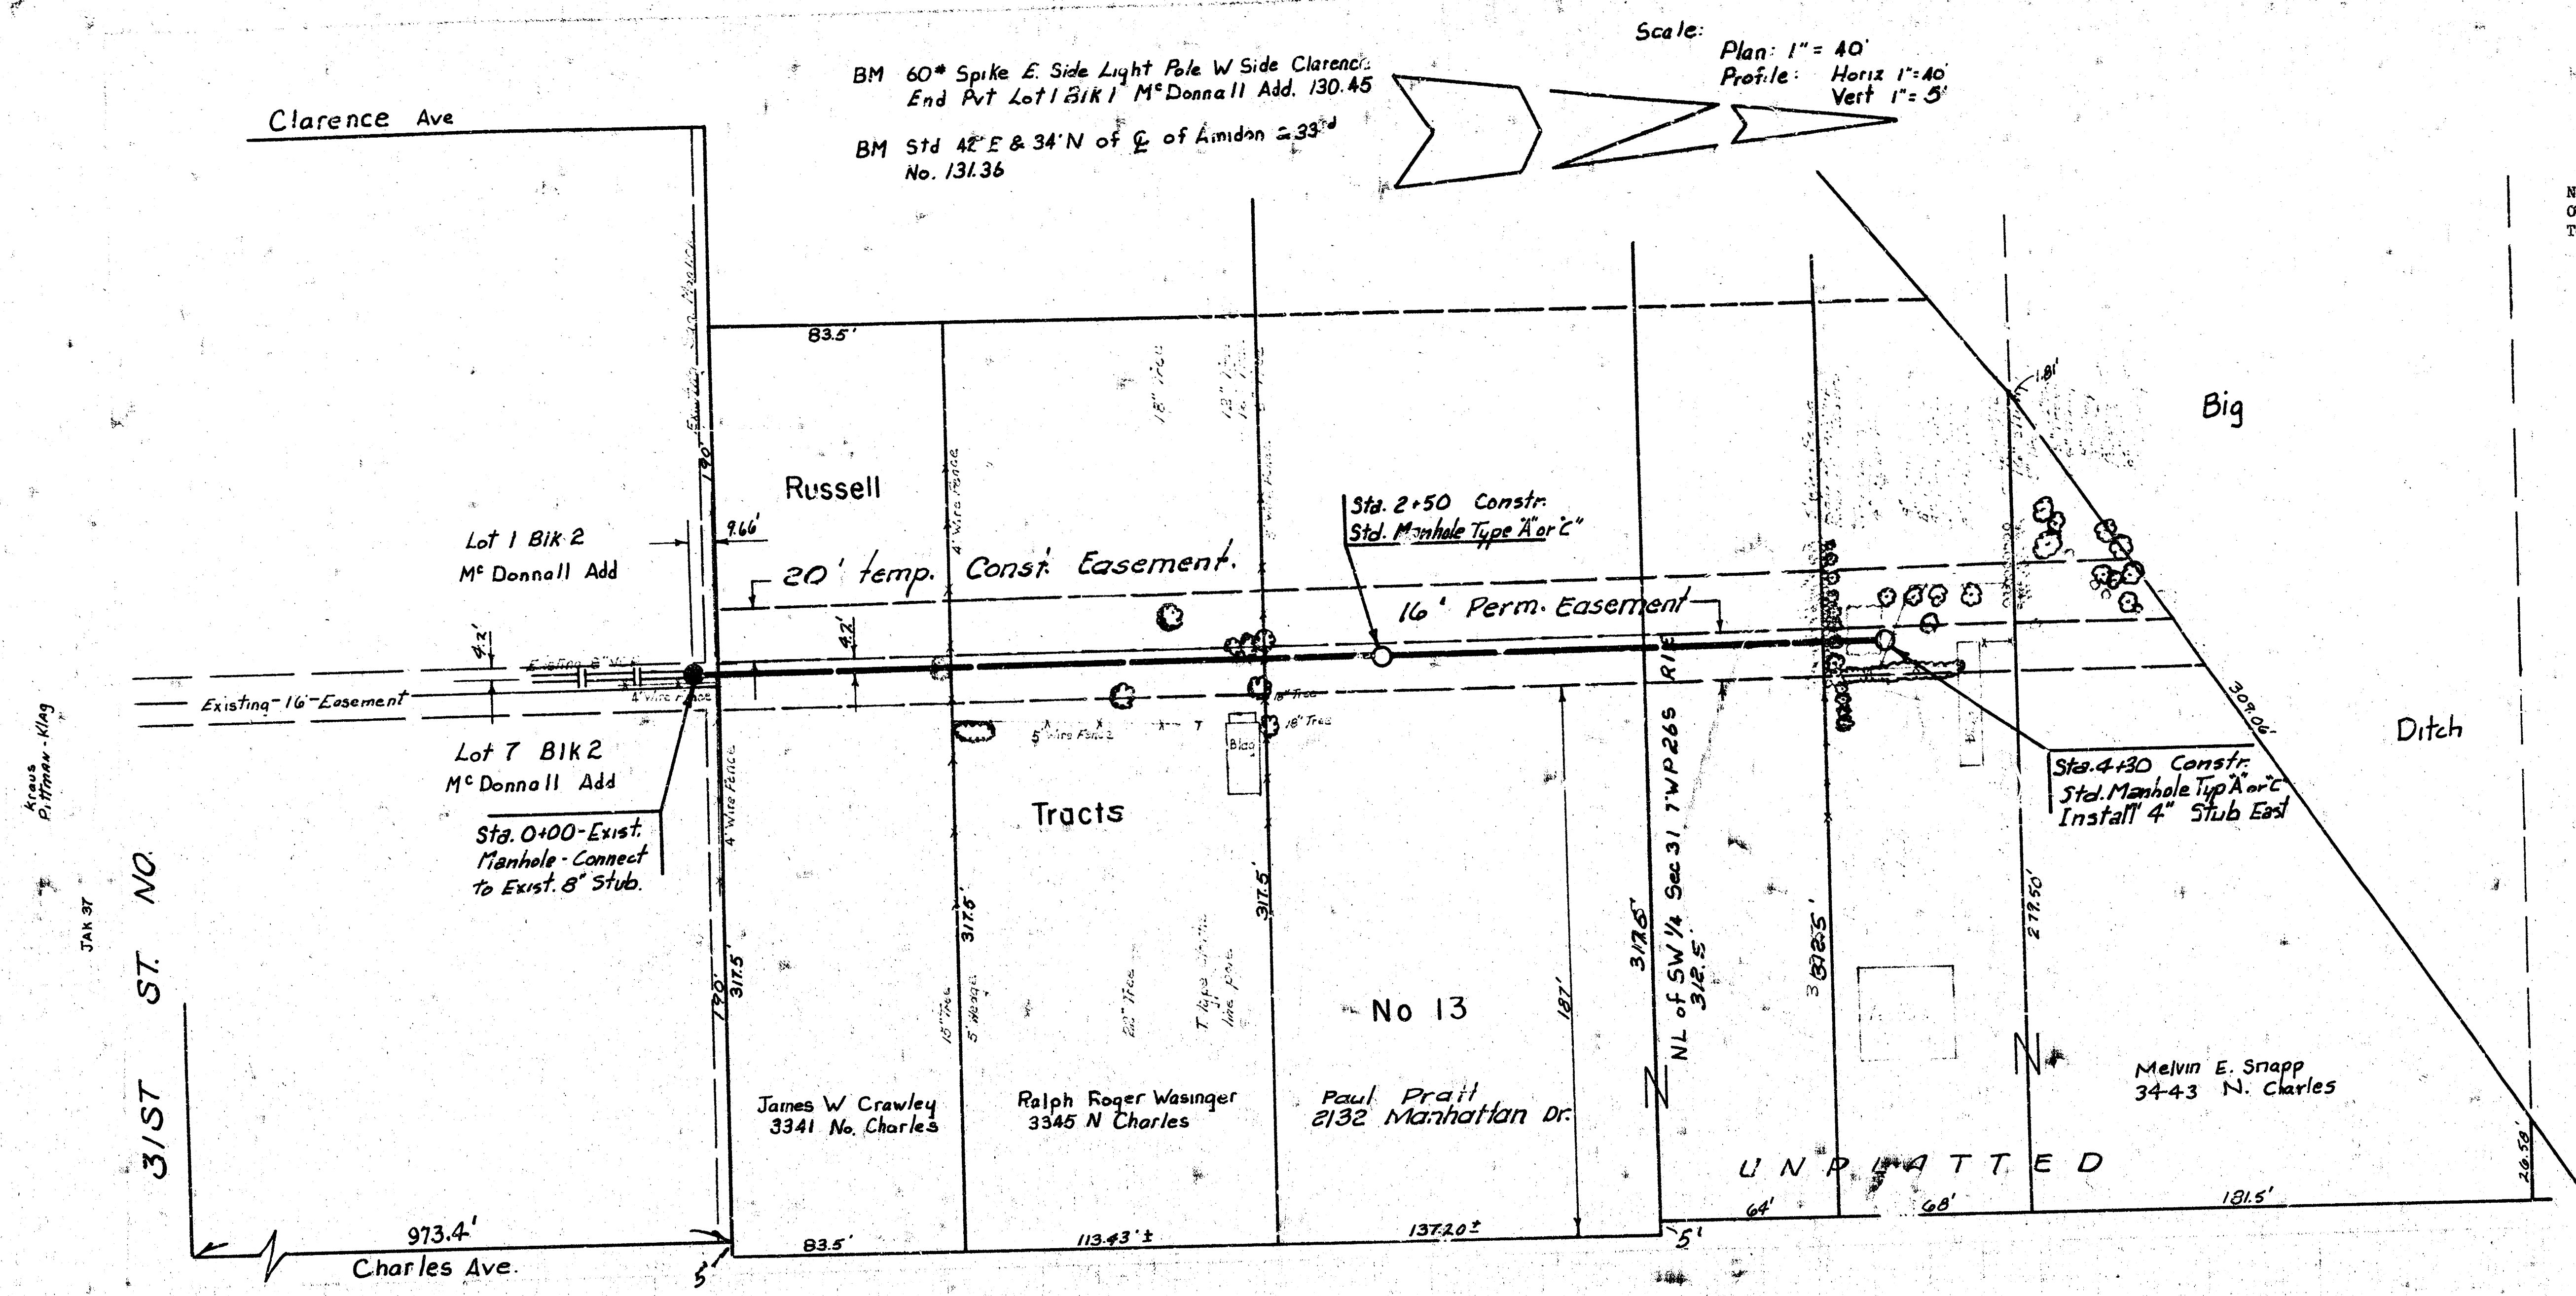

LAT. 57, MAIN 17, SS. 22
 CITY OF WICHITA, KANSAS
 R. W. LINN - CITY ENGINEER
 DATE: PROJ. NO. DBKL573072