

B.M. 12591 City Sht. 99' N. & 32' E. = 11000' & 29'
 B.M. 13002 N.E. Cor. Cono. Patch No. N. 2989 WEDGEWOOD Drive

Sta. 0+00 Exist M.H.
 Begin Const.

Sta. 0+45 Const.
 Sht. Type 77" C. M.H.
 4" Stub W.

WEDGEWOOD

SNODGRASS

2789 Wedgewood Drive


Addn.

SCALE 1" = 20'

PLAN
 Profile
 Horiz. 1" = 20'
 Vert. 1" = 5'

Sta. 0+00 Exist M.H.
 Begin Const.

Sta. 0+93 Const.
 Sht. Type 77" C. M.H.
 4" Stub W.

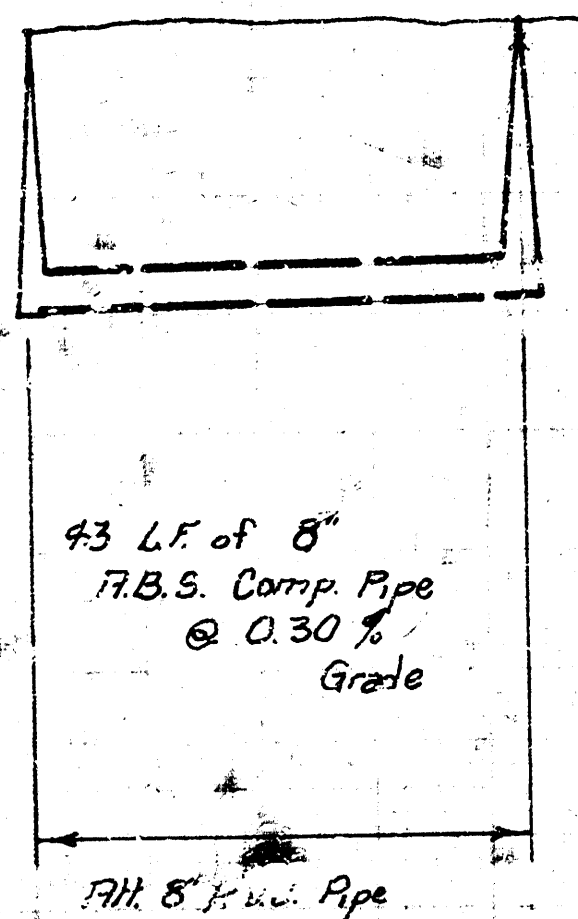

122.58 ft. Out
 122.68 ft. In

122.81 ft.

Lot 63, Main 17, SANITARY SEWER No. 22

R.W. LINN CITY ENGINEER

Proj. No. 468-76-245-80638-000-000-001 Date: _____

FILMED FROM THE BEST
 AVAILABLE COPY