
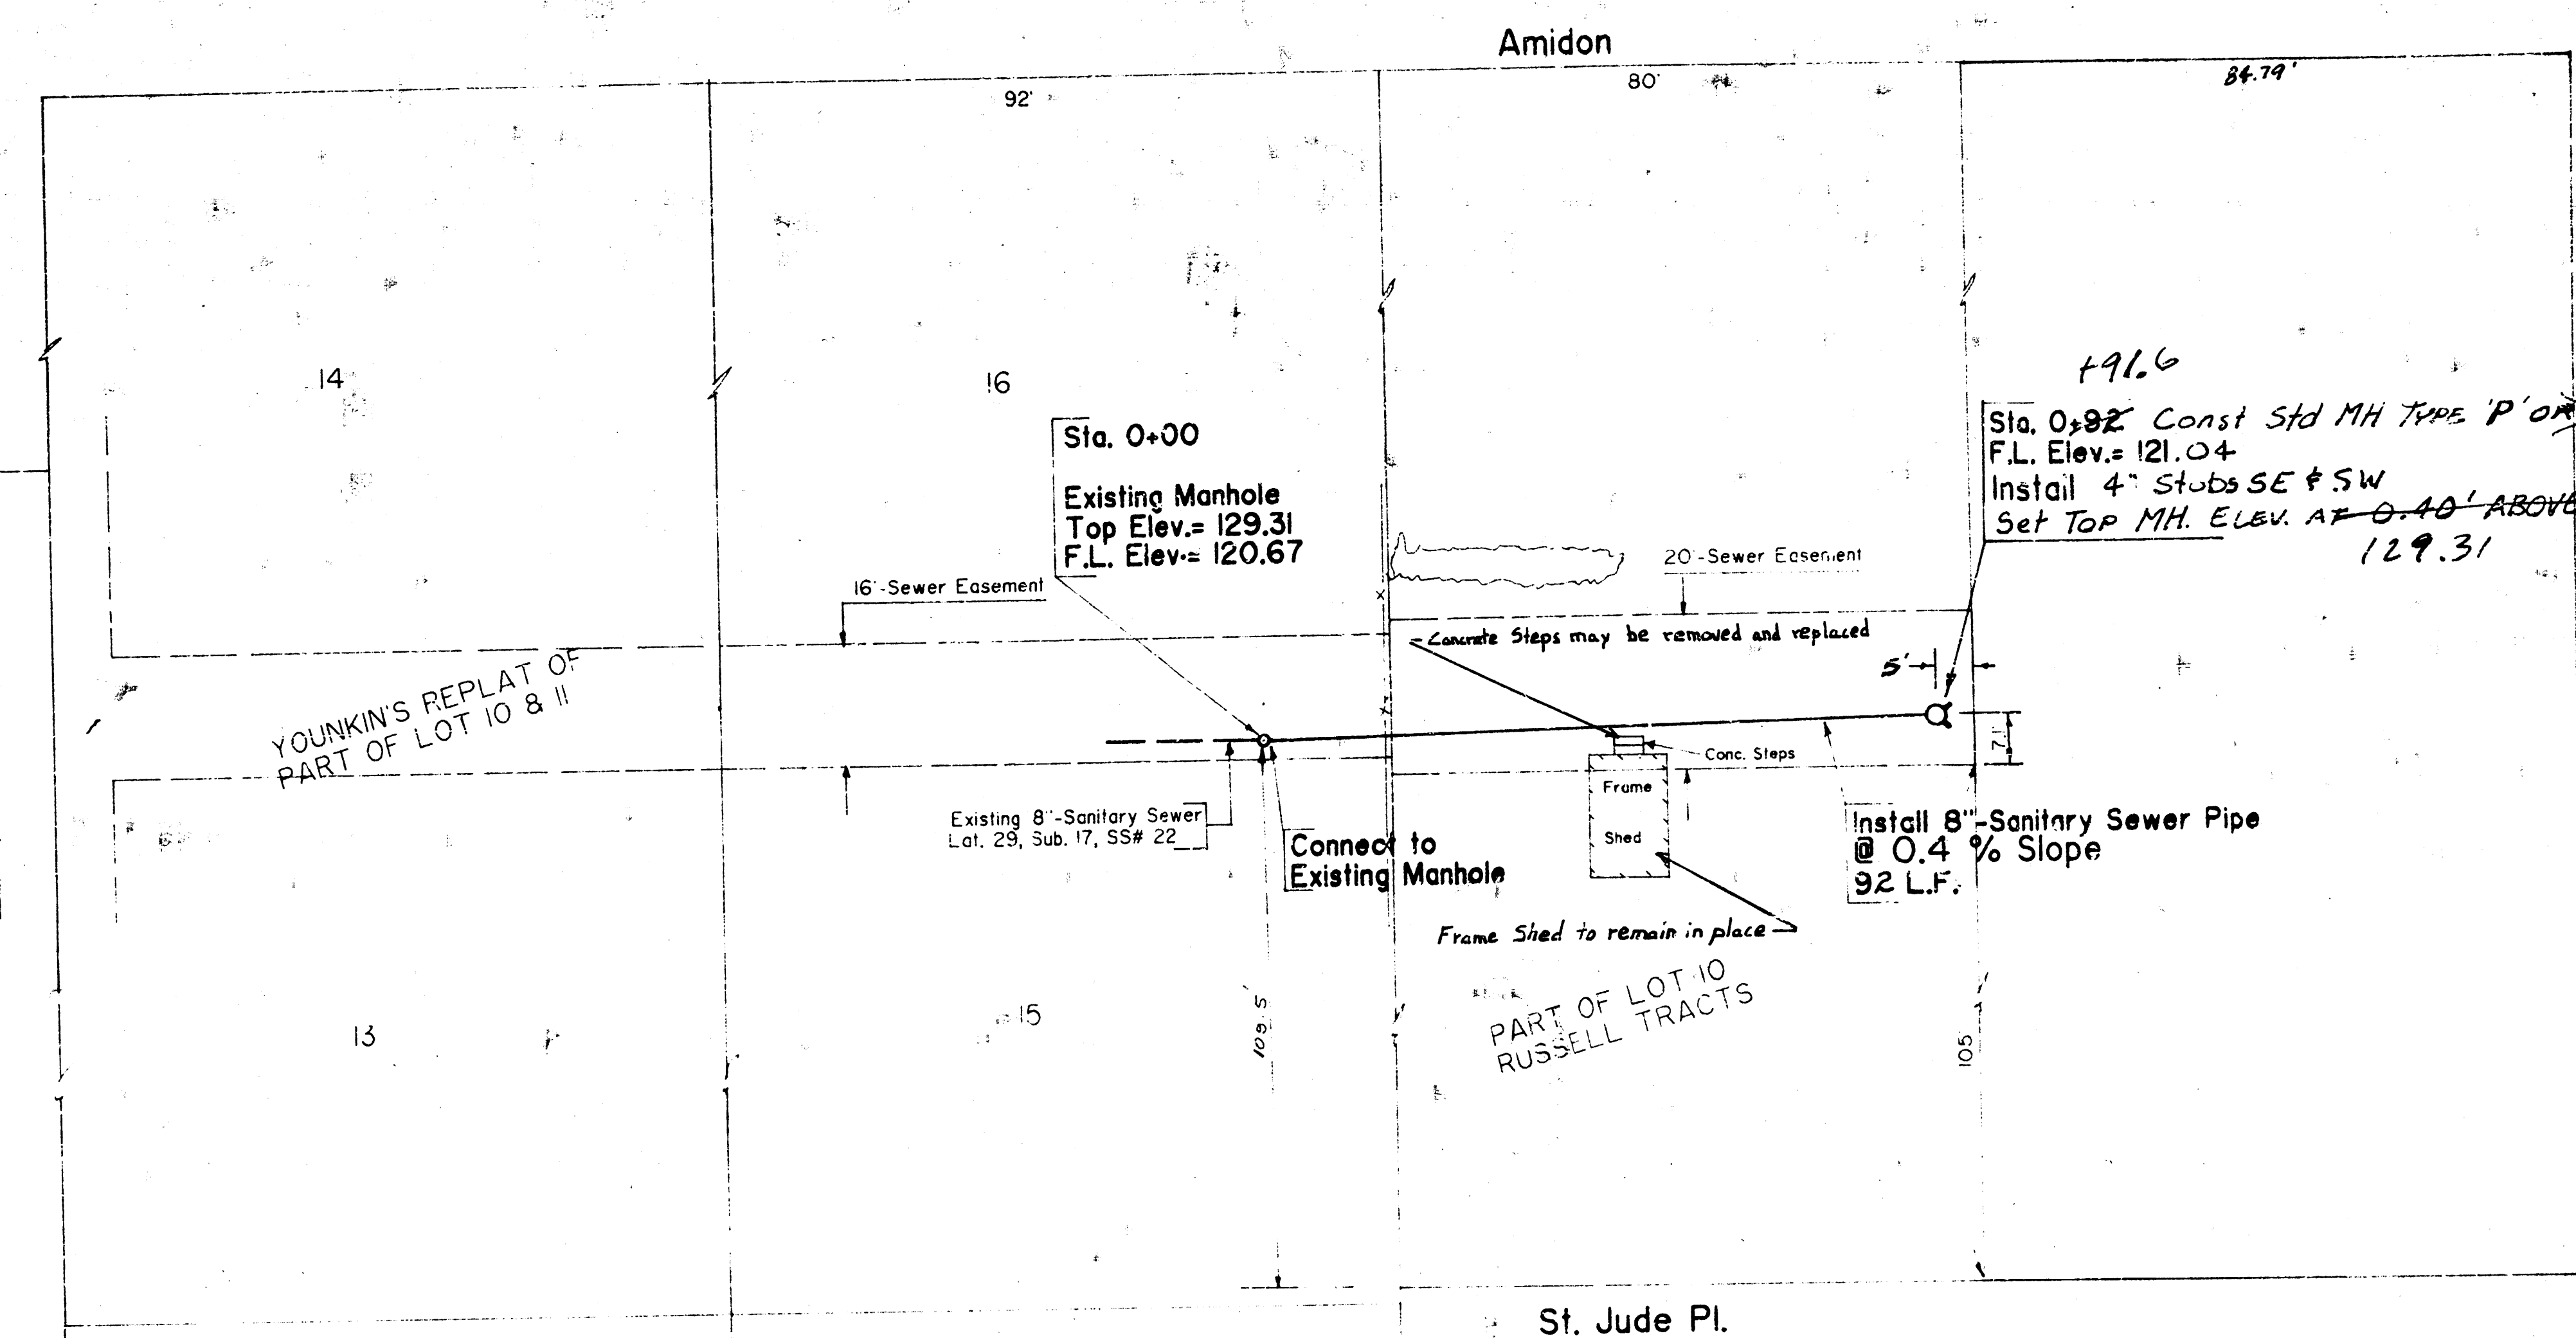


PLAN
SURVEYED
REPLAT
NOTE: BOOK NO. 10, PAGE 100
NO. 10

PROFILE
SURVEYED
REPLAT
NOTE: BOOK NO. 10, PAGE 100
NO. 10

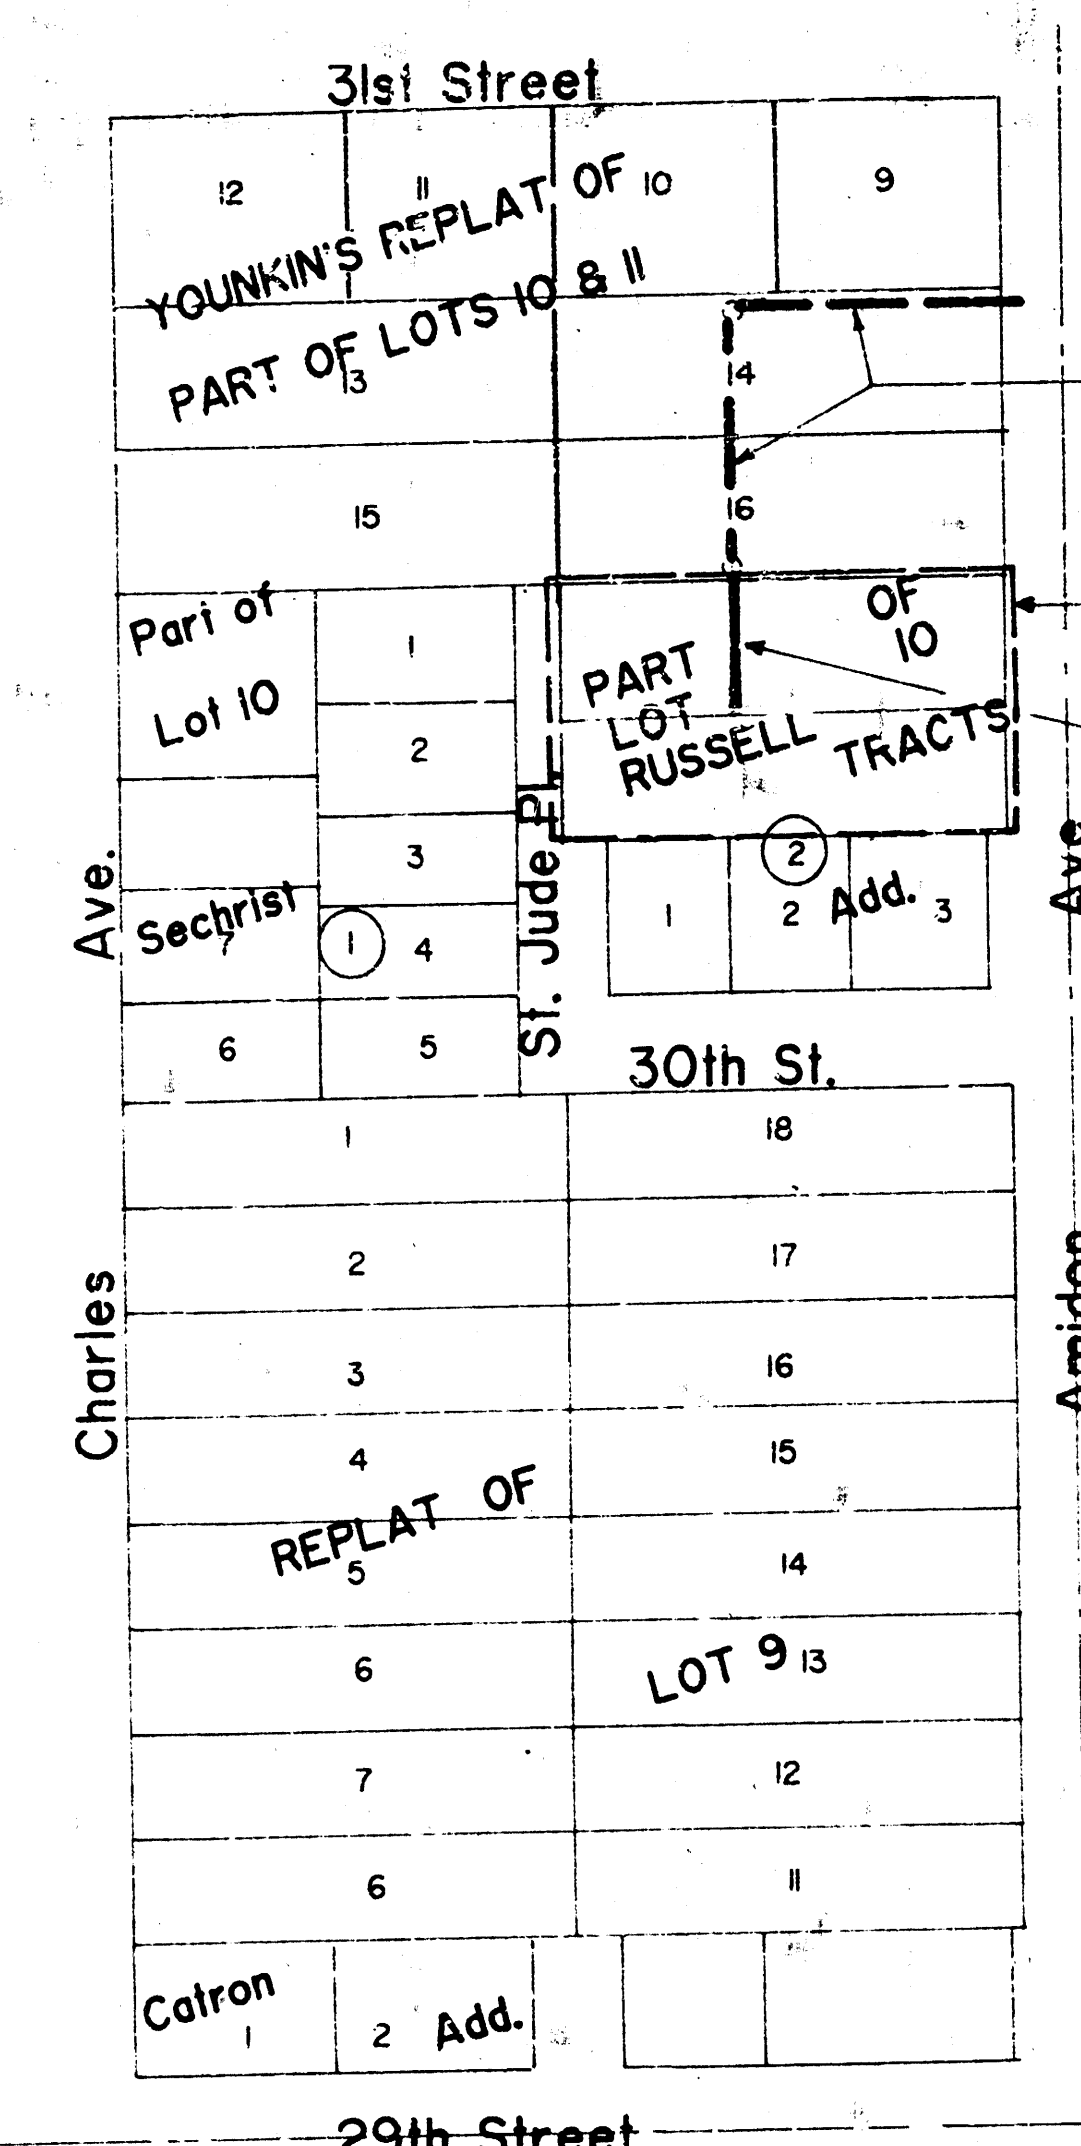


Sta. 0+92 Const Std MH Type P.O.A. 12
F.L. Elev. = 121.04
Install 4" Stubs SE & SW
Set Top MH. Elev. at 0+40' ABOVE EXISTING GROUND
129.31

Scale: 1" = 20'
Profile Scale: 1" = 20' (H)
1" = 5' (V)

ELEV. 131.66
B.M. N.W. CORNER LOWER STEP OF W.
GROUP STEPS FACING N. 10° 21' 01" W. 31st ST. N.

B.M. : Top of Manhole @ Sta. 0+00,
(South Rim), Elev. = 129.31

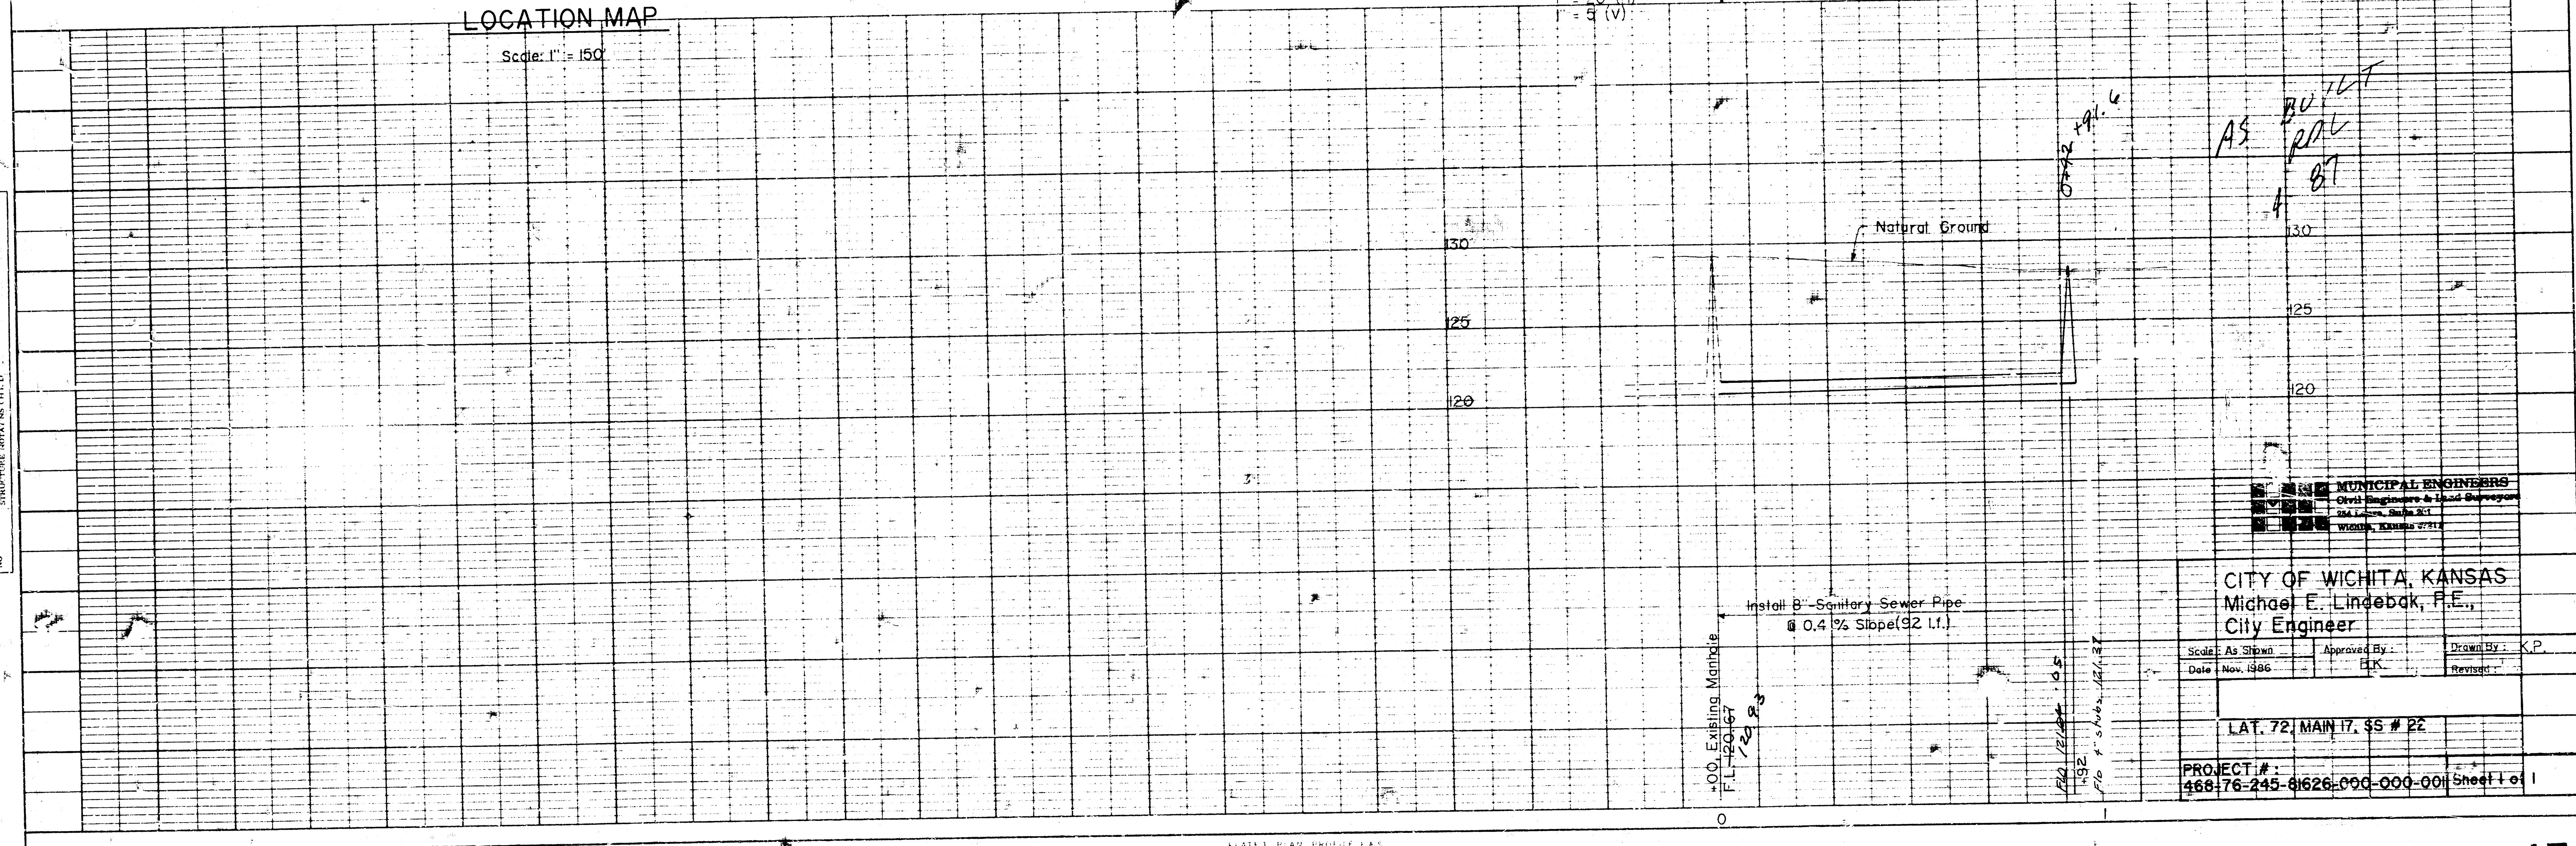

MUNICIPAL ENGINEERS
Civil Engineering & Land Surveying
Wichita, Kansas 67211

CITY OF WICHITA, KANSAS
Michael E. Lingebak, P.E.,
City Engineer

Scale: As Shown
Date: Nov. 1986
Approved By: [Signature]
Drawn By: K.P.
Revised:

LAT. 72° MAIN 17, 35 # 22

PROJECT #:
468-76-245-81626-000-000-001 Sheet 1 of 1

ST 3 2 1

FILED FROM THE BEST AVAILABLE COPY