

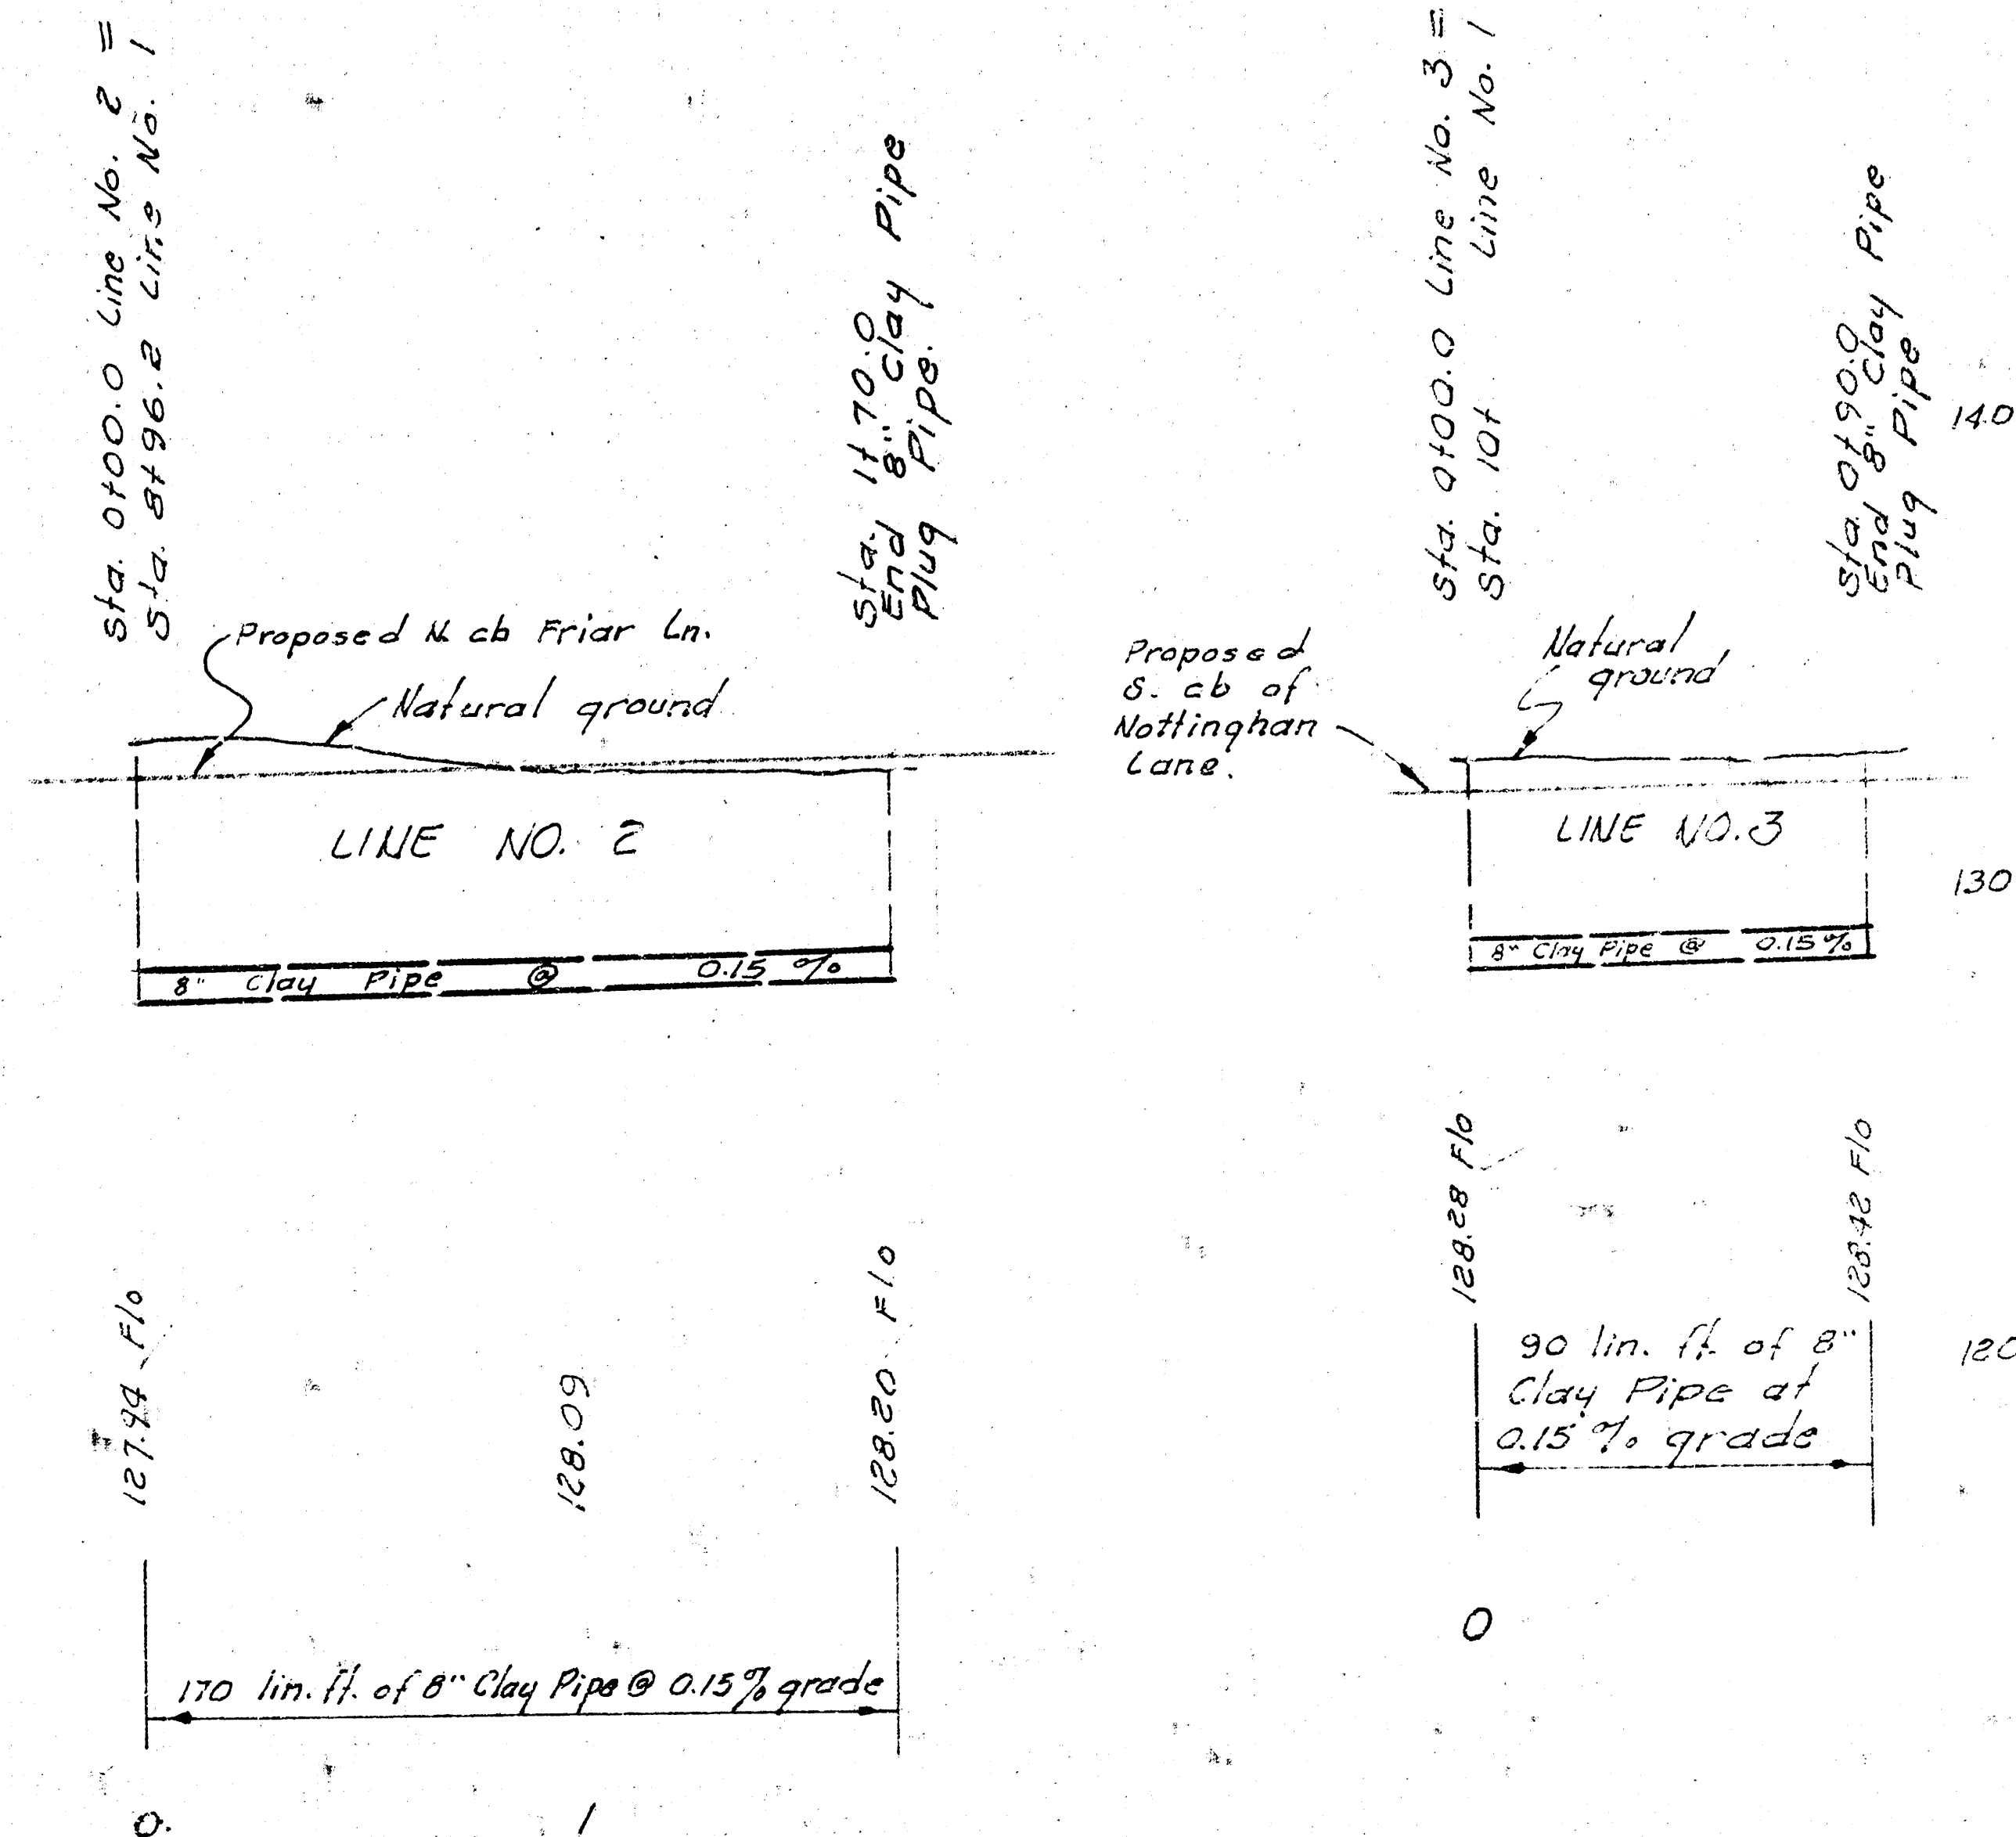
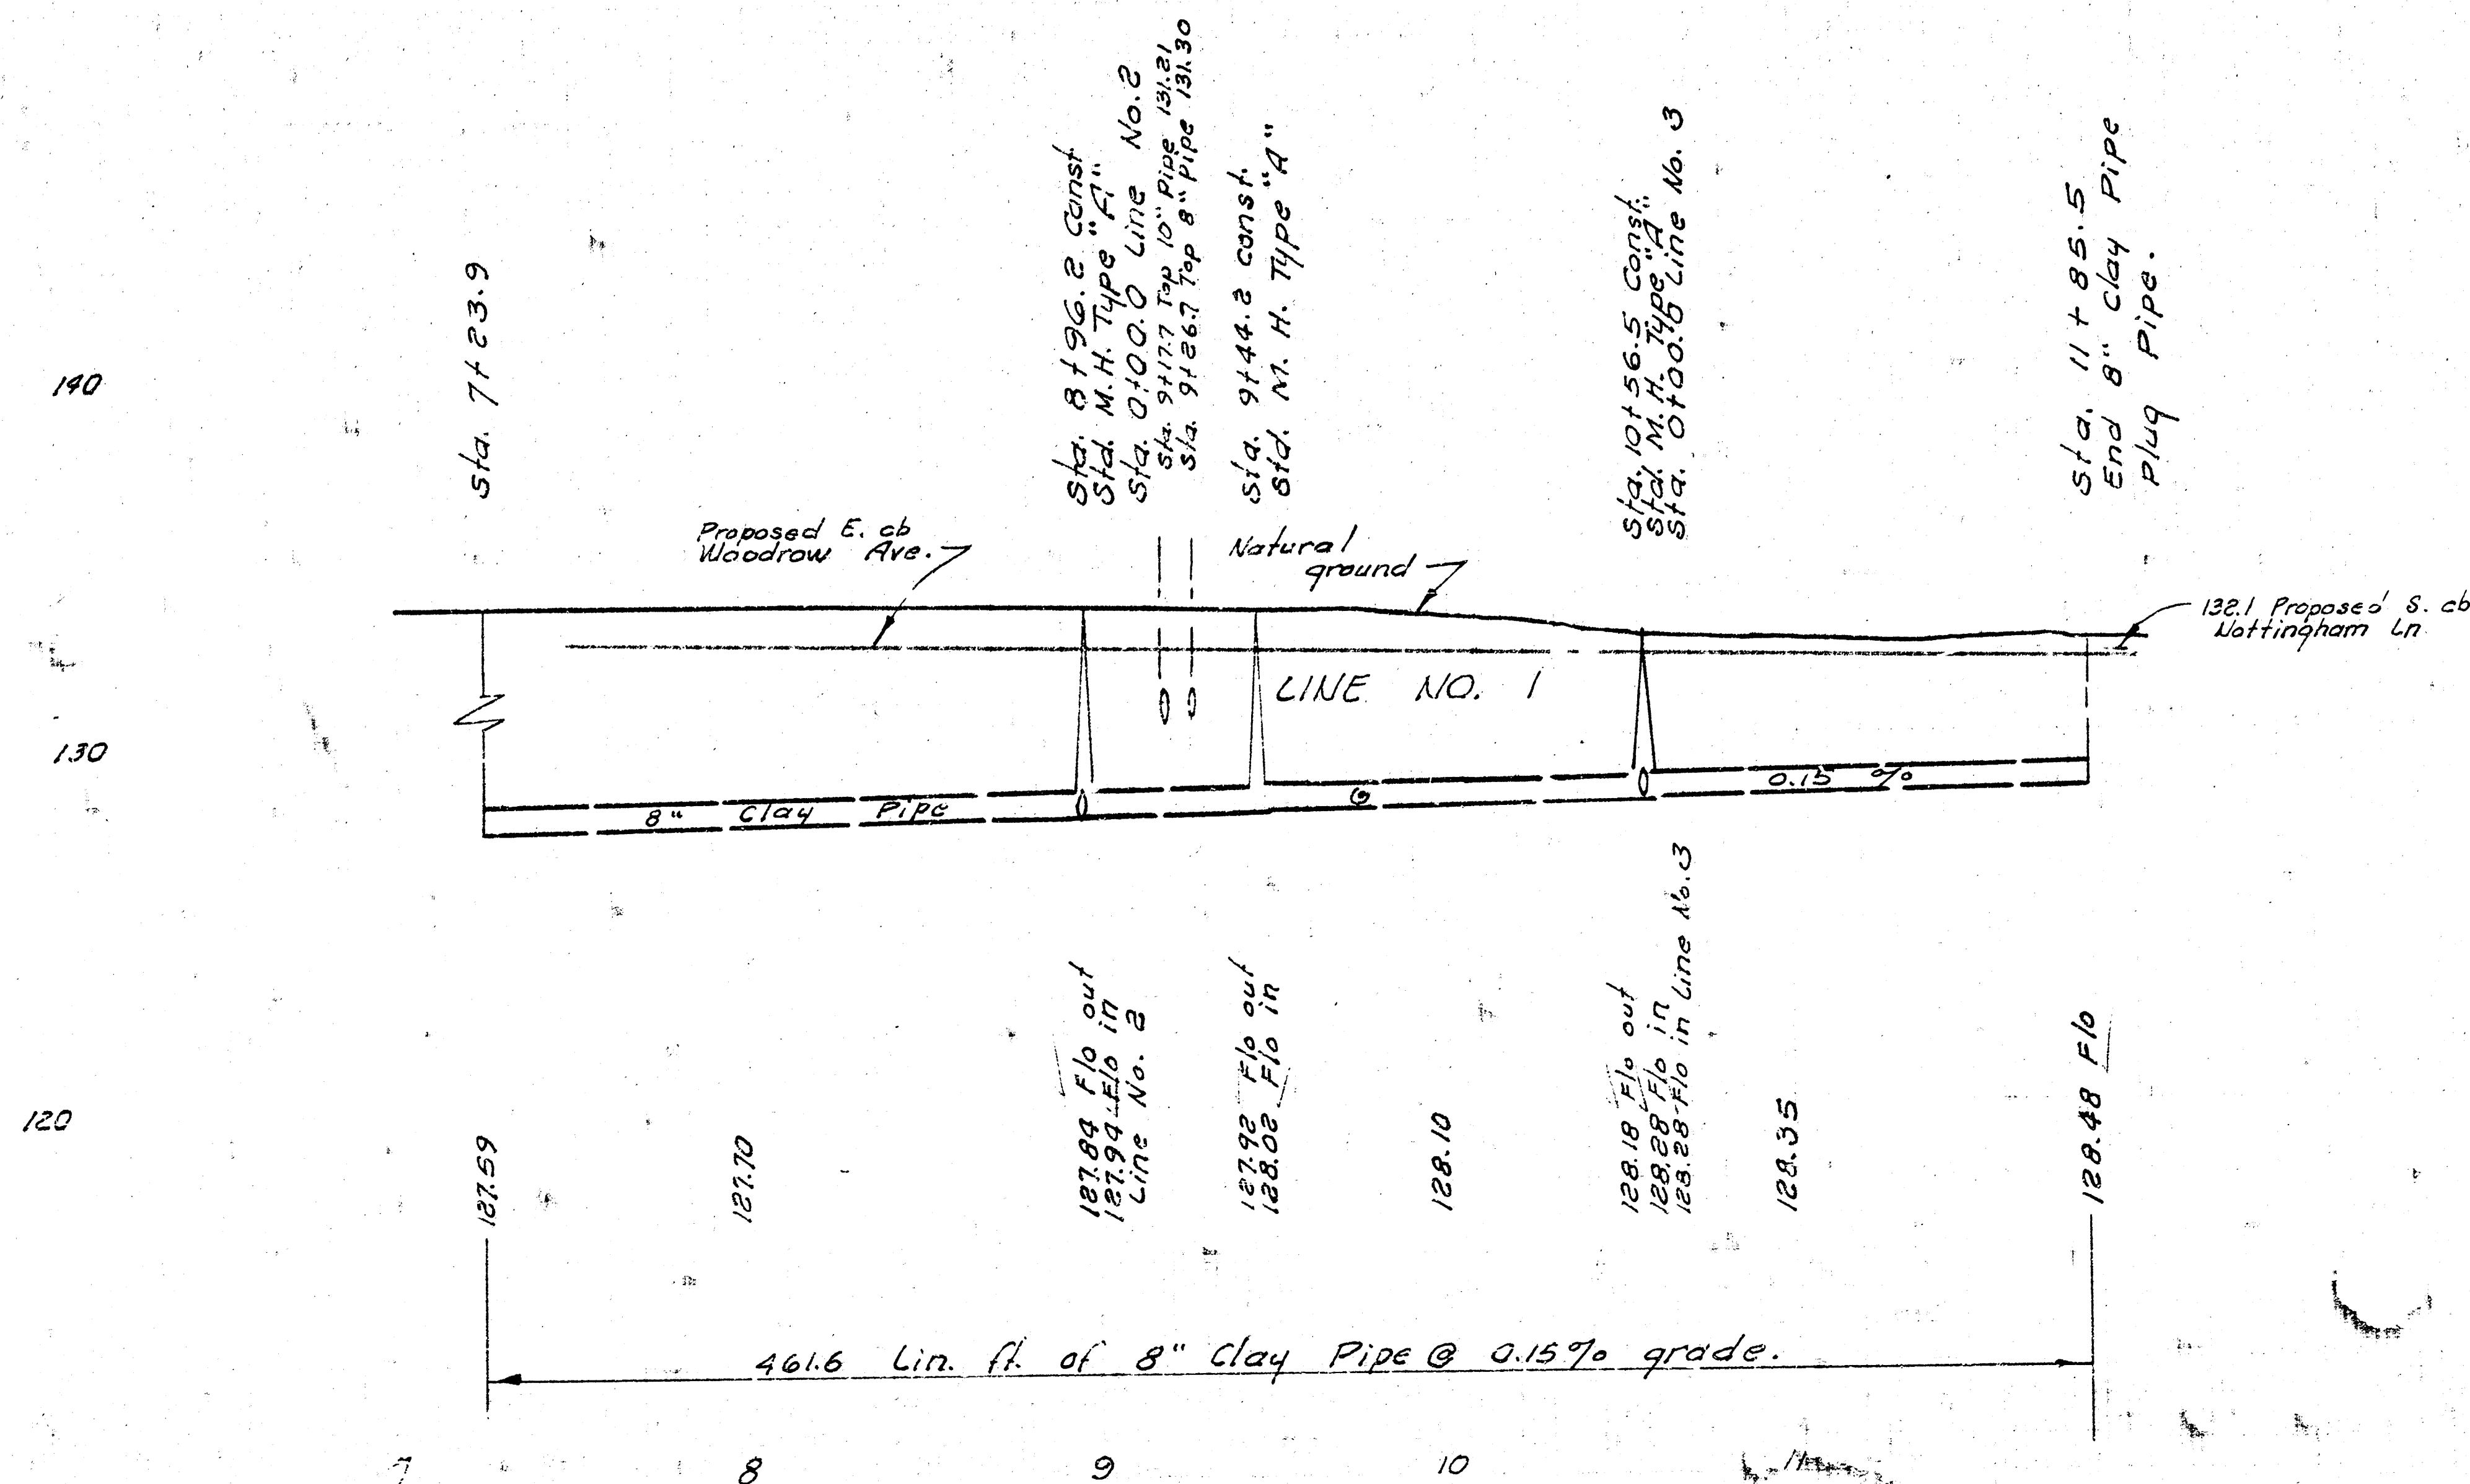


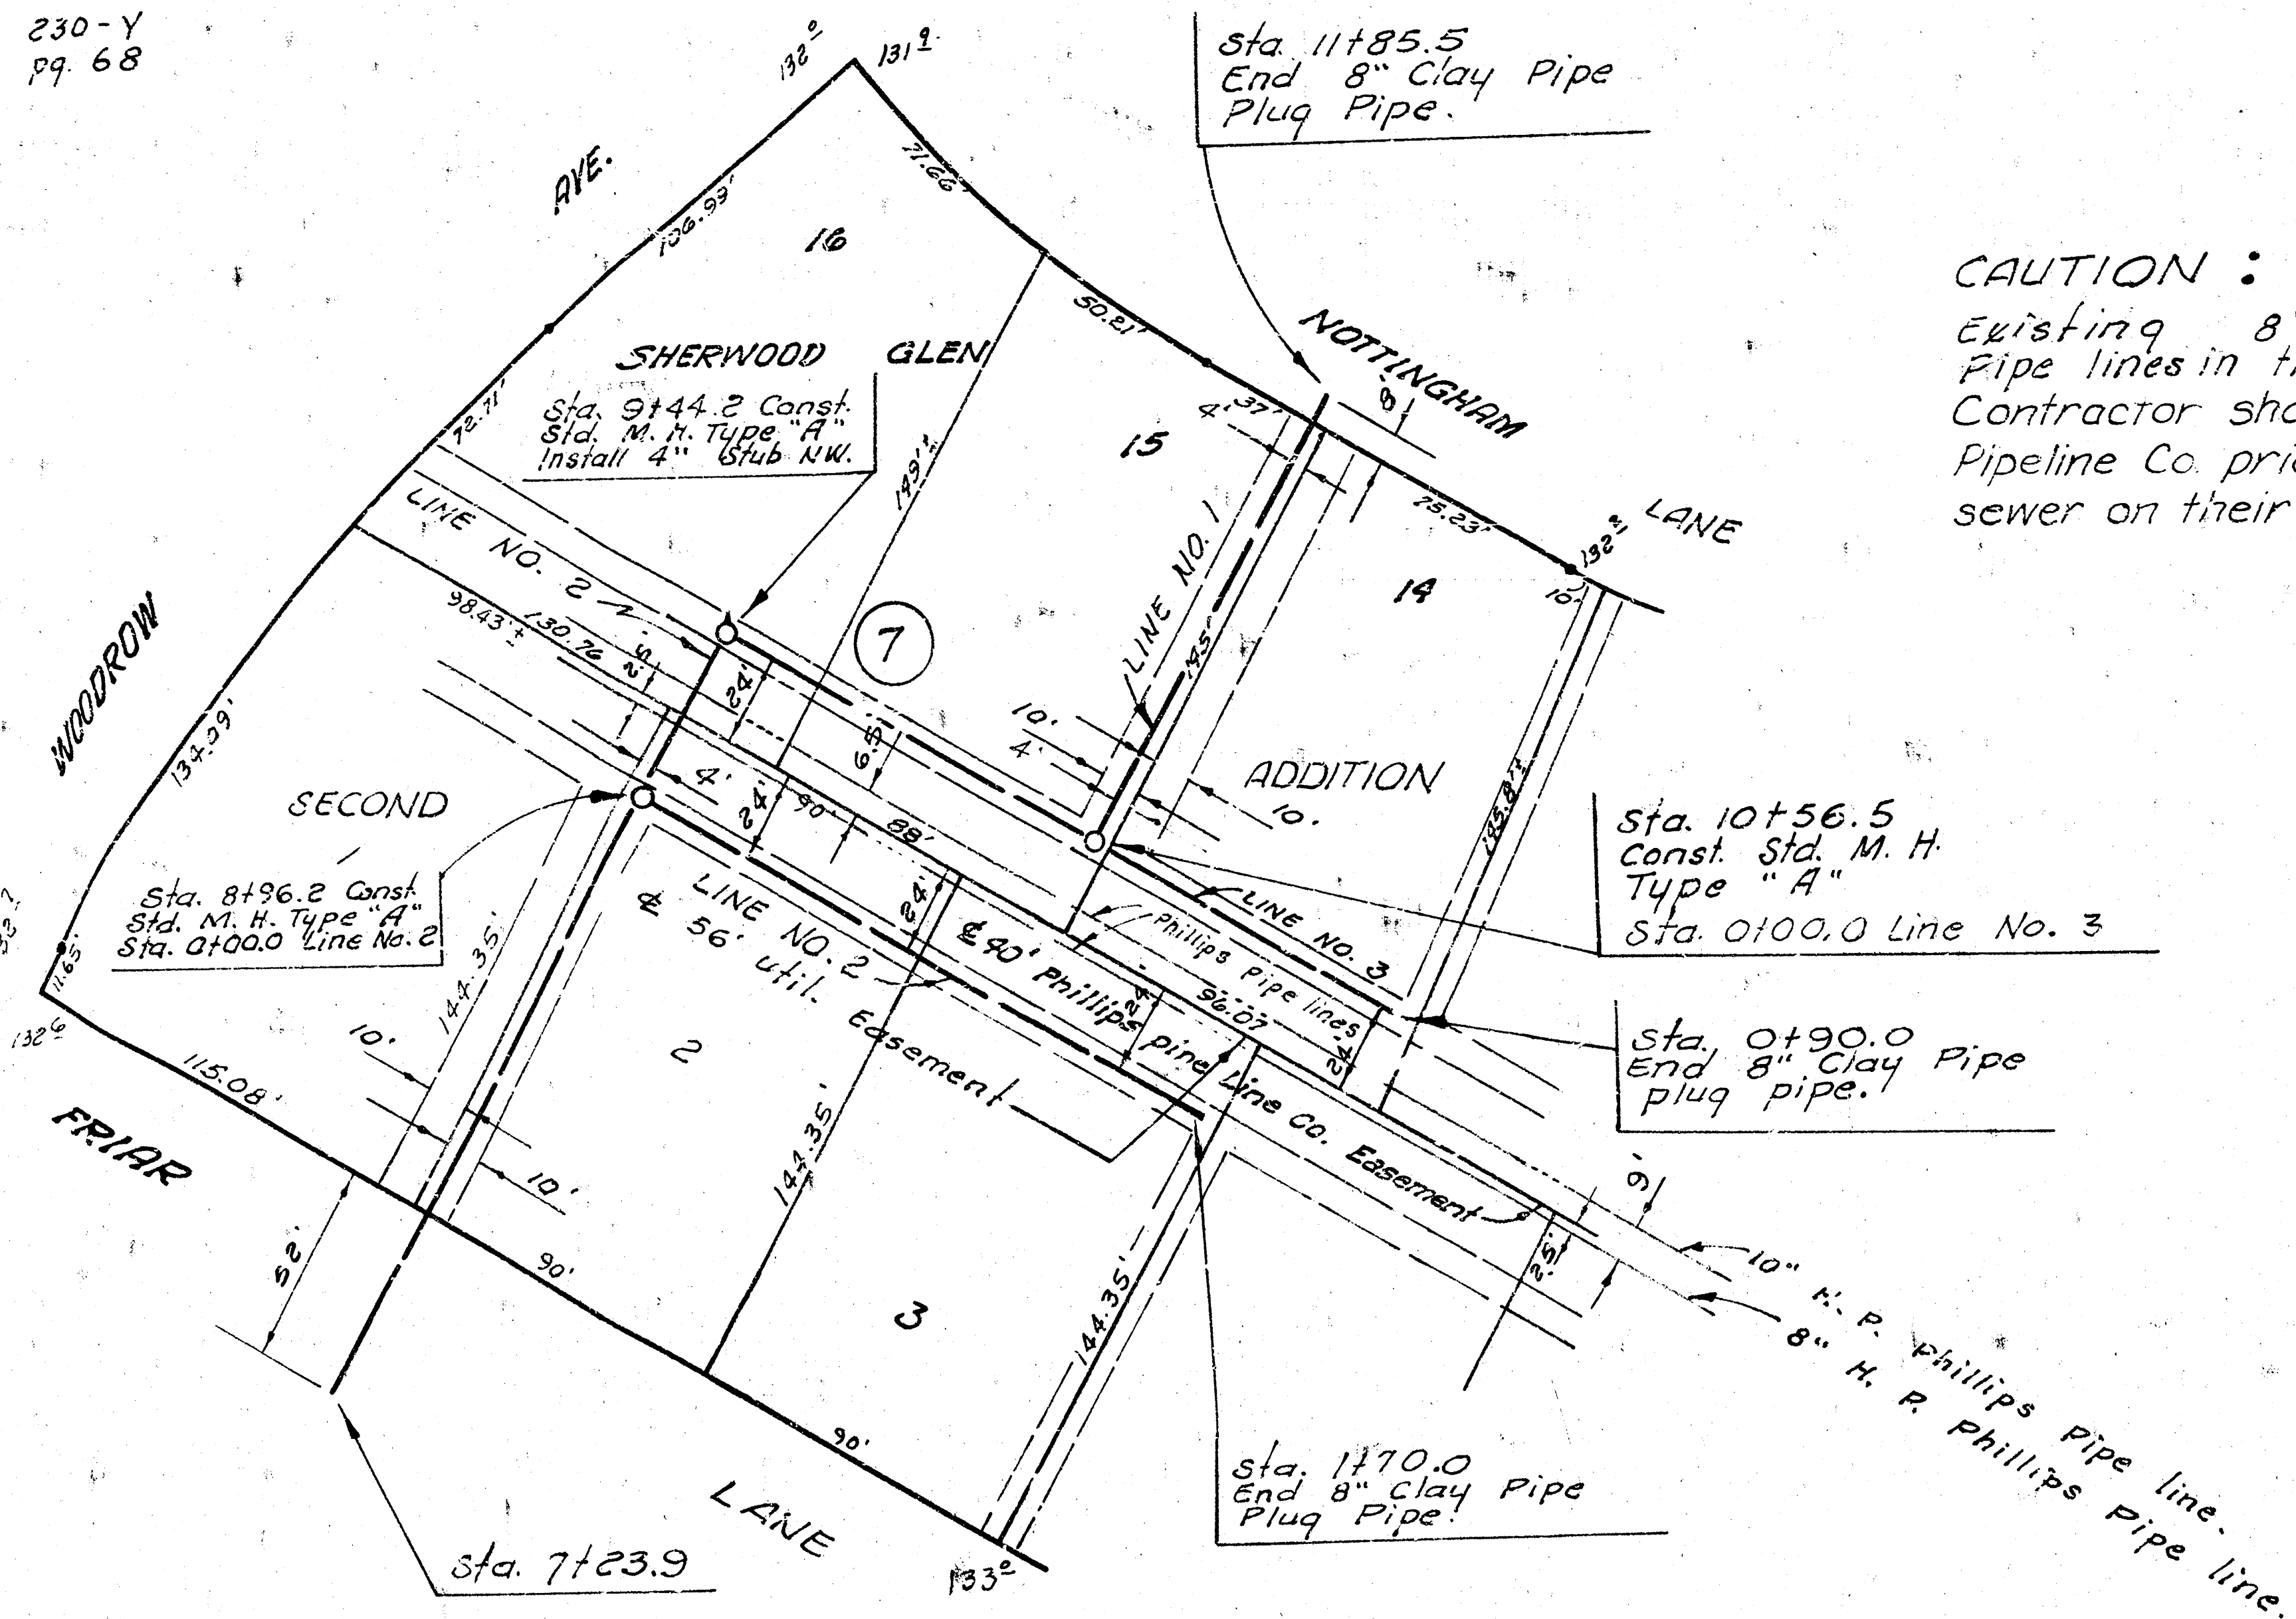

2/2

LATERAL 5, SUB. 21, S.S. NO. 22
PROJ. NO. JBKLS65023

G. H. Young, Jr.
D. Cramer

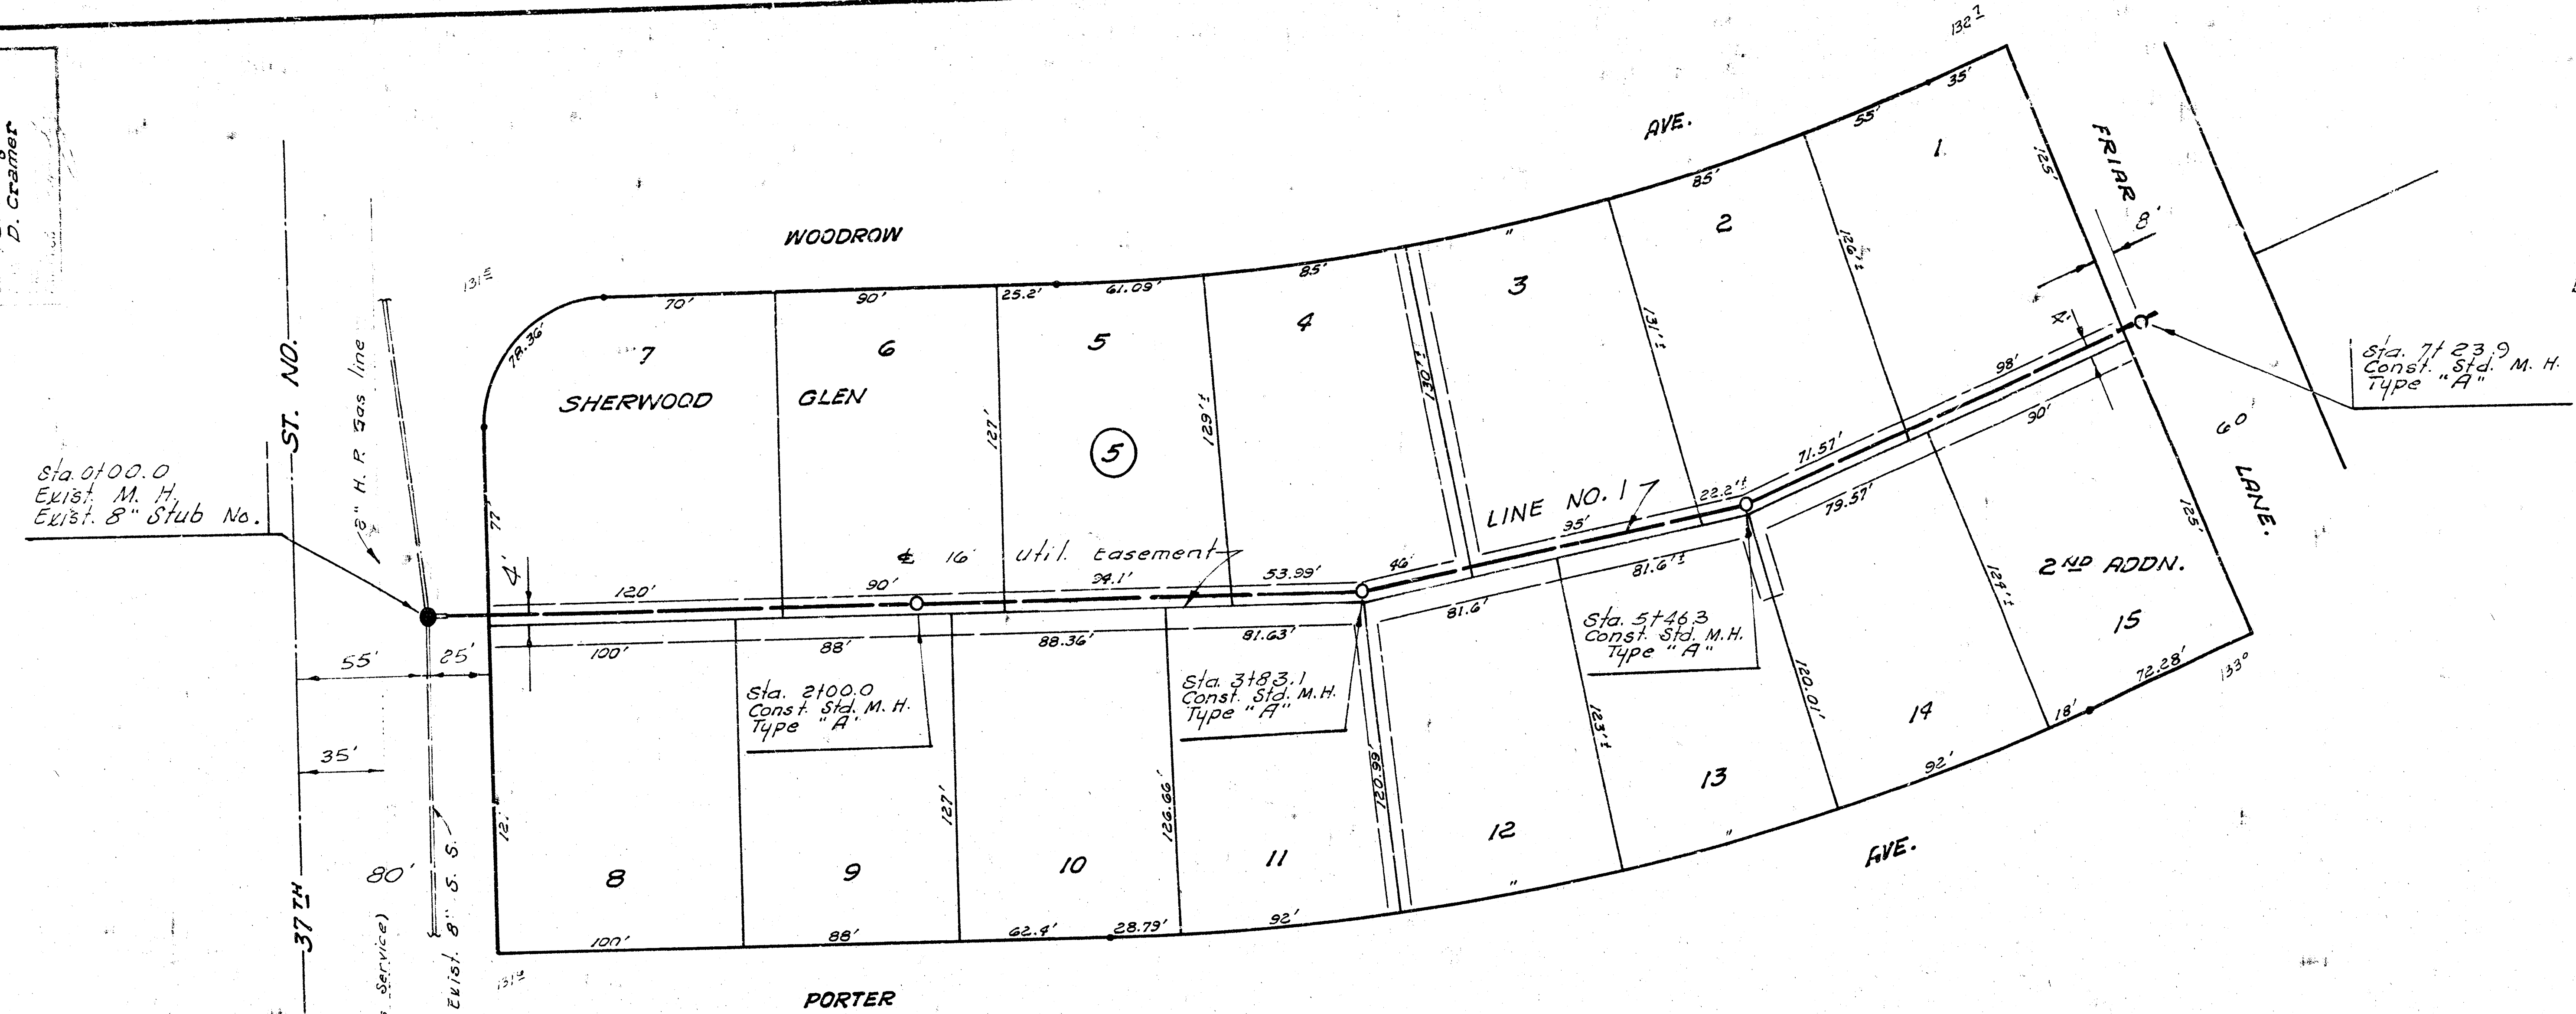

B. M. 131.95 N. Rim M. H. in Woodrow Ave.
North side of 37th St. North.

Sta. 71+23.9
Const. Std. M. H.
Type "A"

Sta. 0+00.0
Exist. M. H.
Exist. 8" Stub No.


Sta. 2100.0
Const. Std. M. H.
Type "A"

Sta. 3183.1
Const. Std. M. H.
Type "A"

Sta. 5146.3
Const. Std. M. H.
Type "A"

Plan Scale 1"=40'
Profile Scale 1"=40' Hor.
1"=4' Vert.

B. M. 139.63 R.R. Spike N.S.P.P. S.S. 37th - 1/2 Mi. E. of Meridian

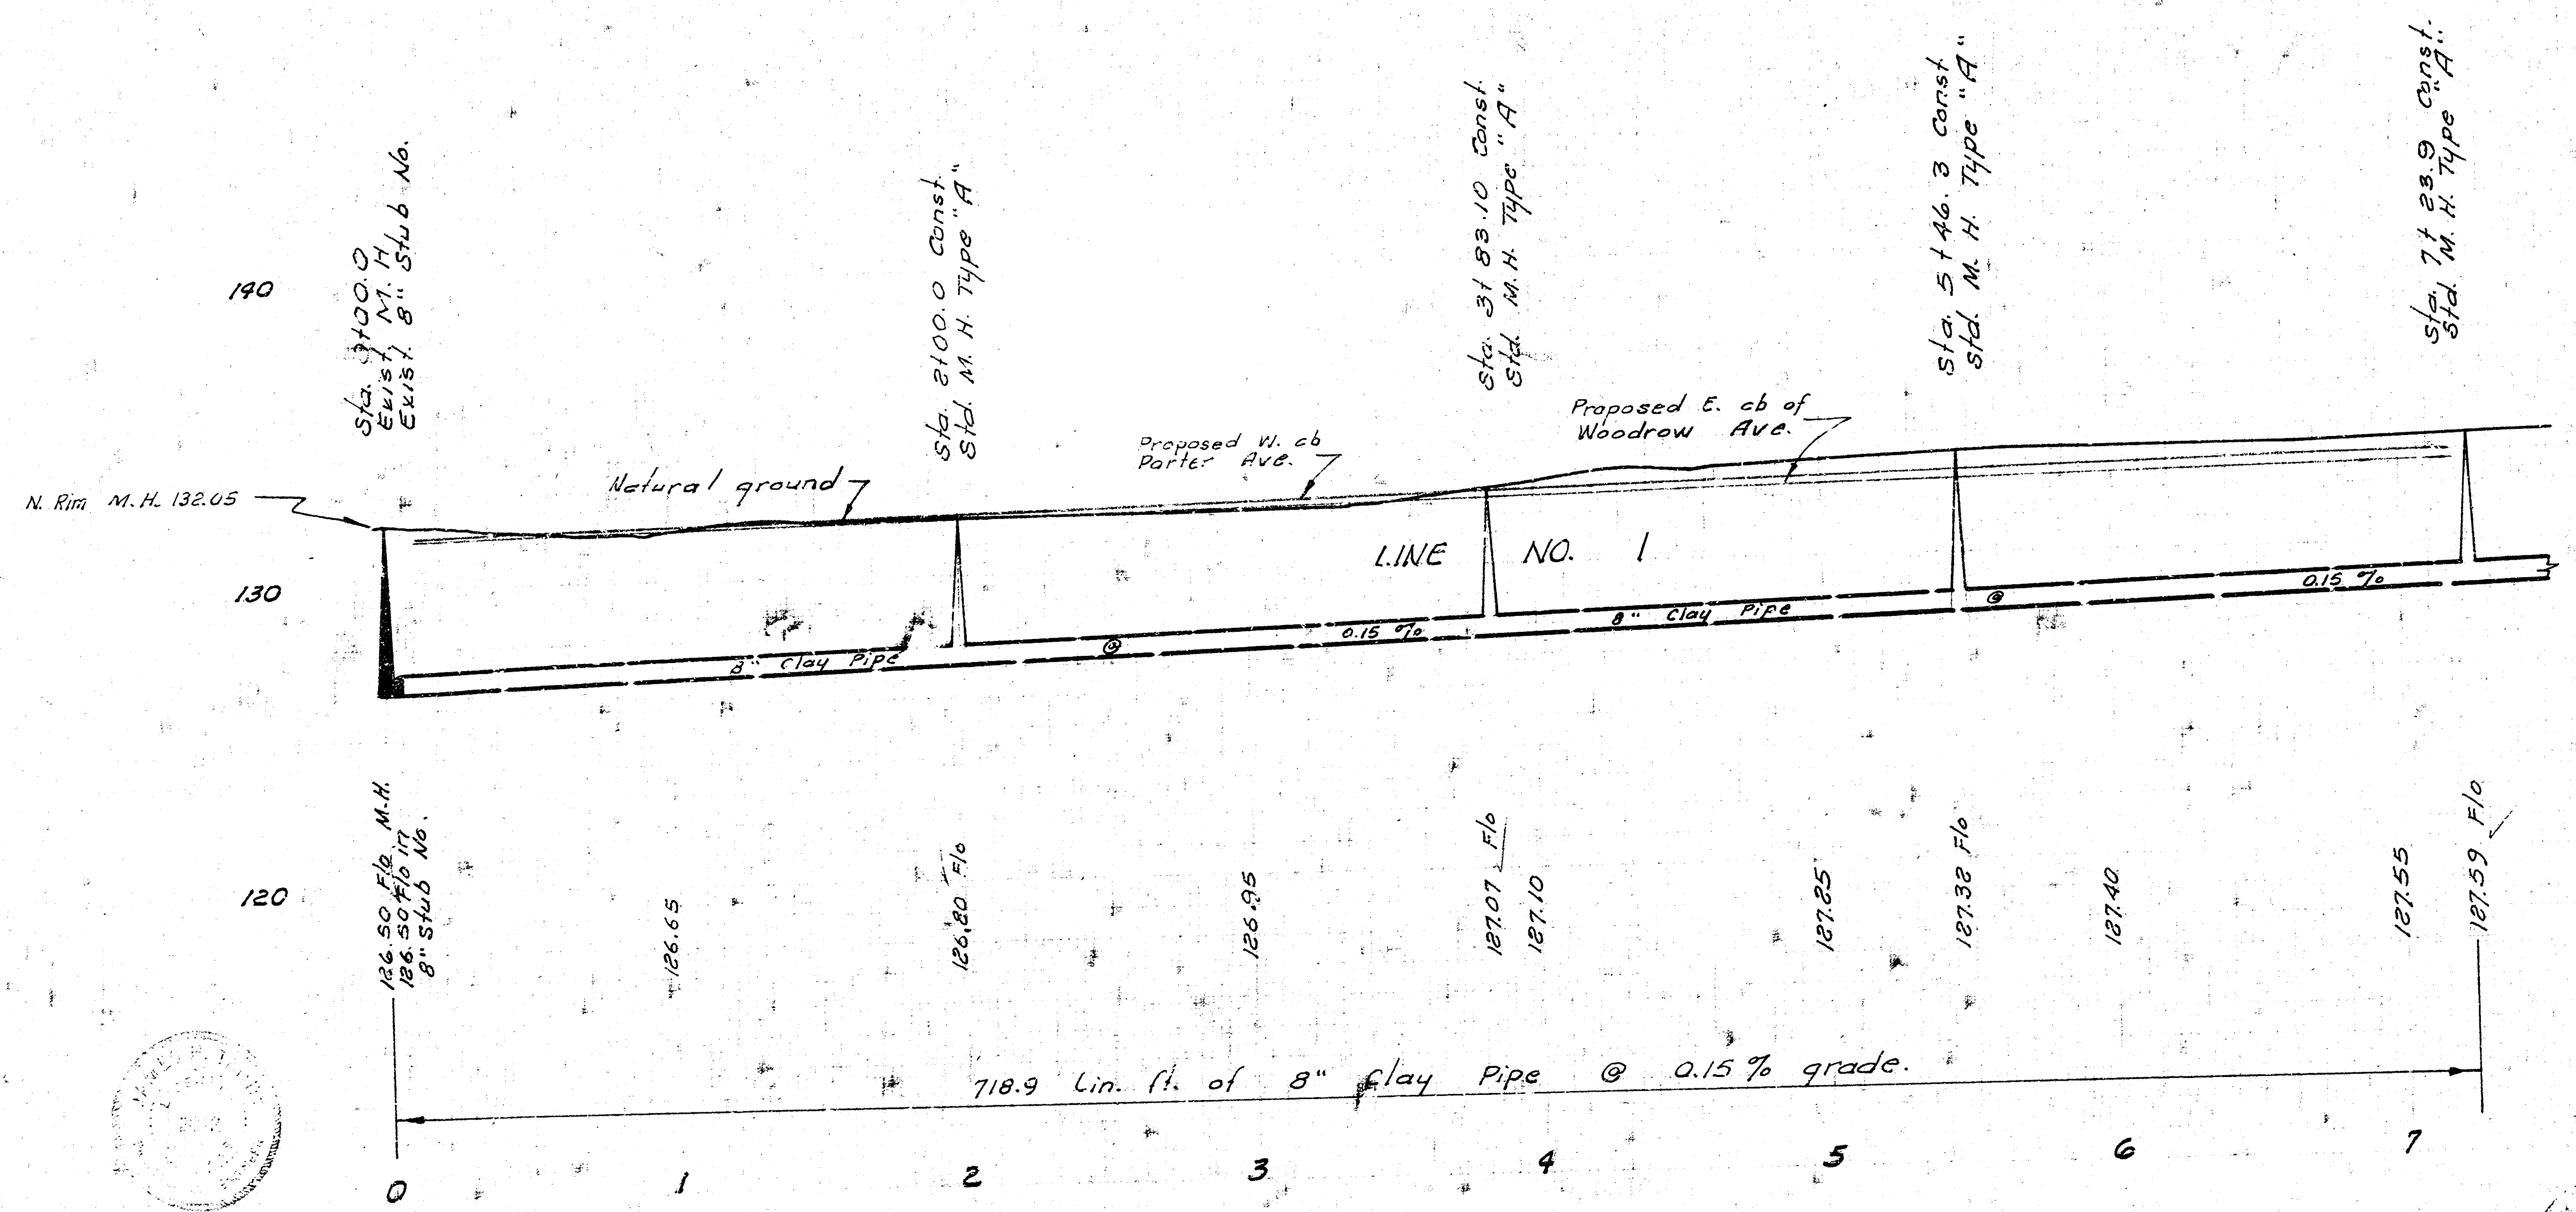

LATERAL 5, SUB. 21, S.S. NO. 22
CITY OF WICHITA, KANSAS
R.W. LINN, CITY ENGINEER
PROJ. NO. DBKL565025
JUNE, 1972

