

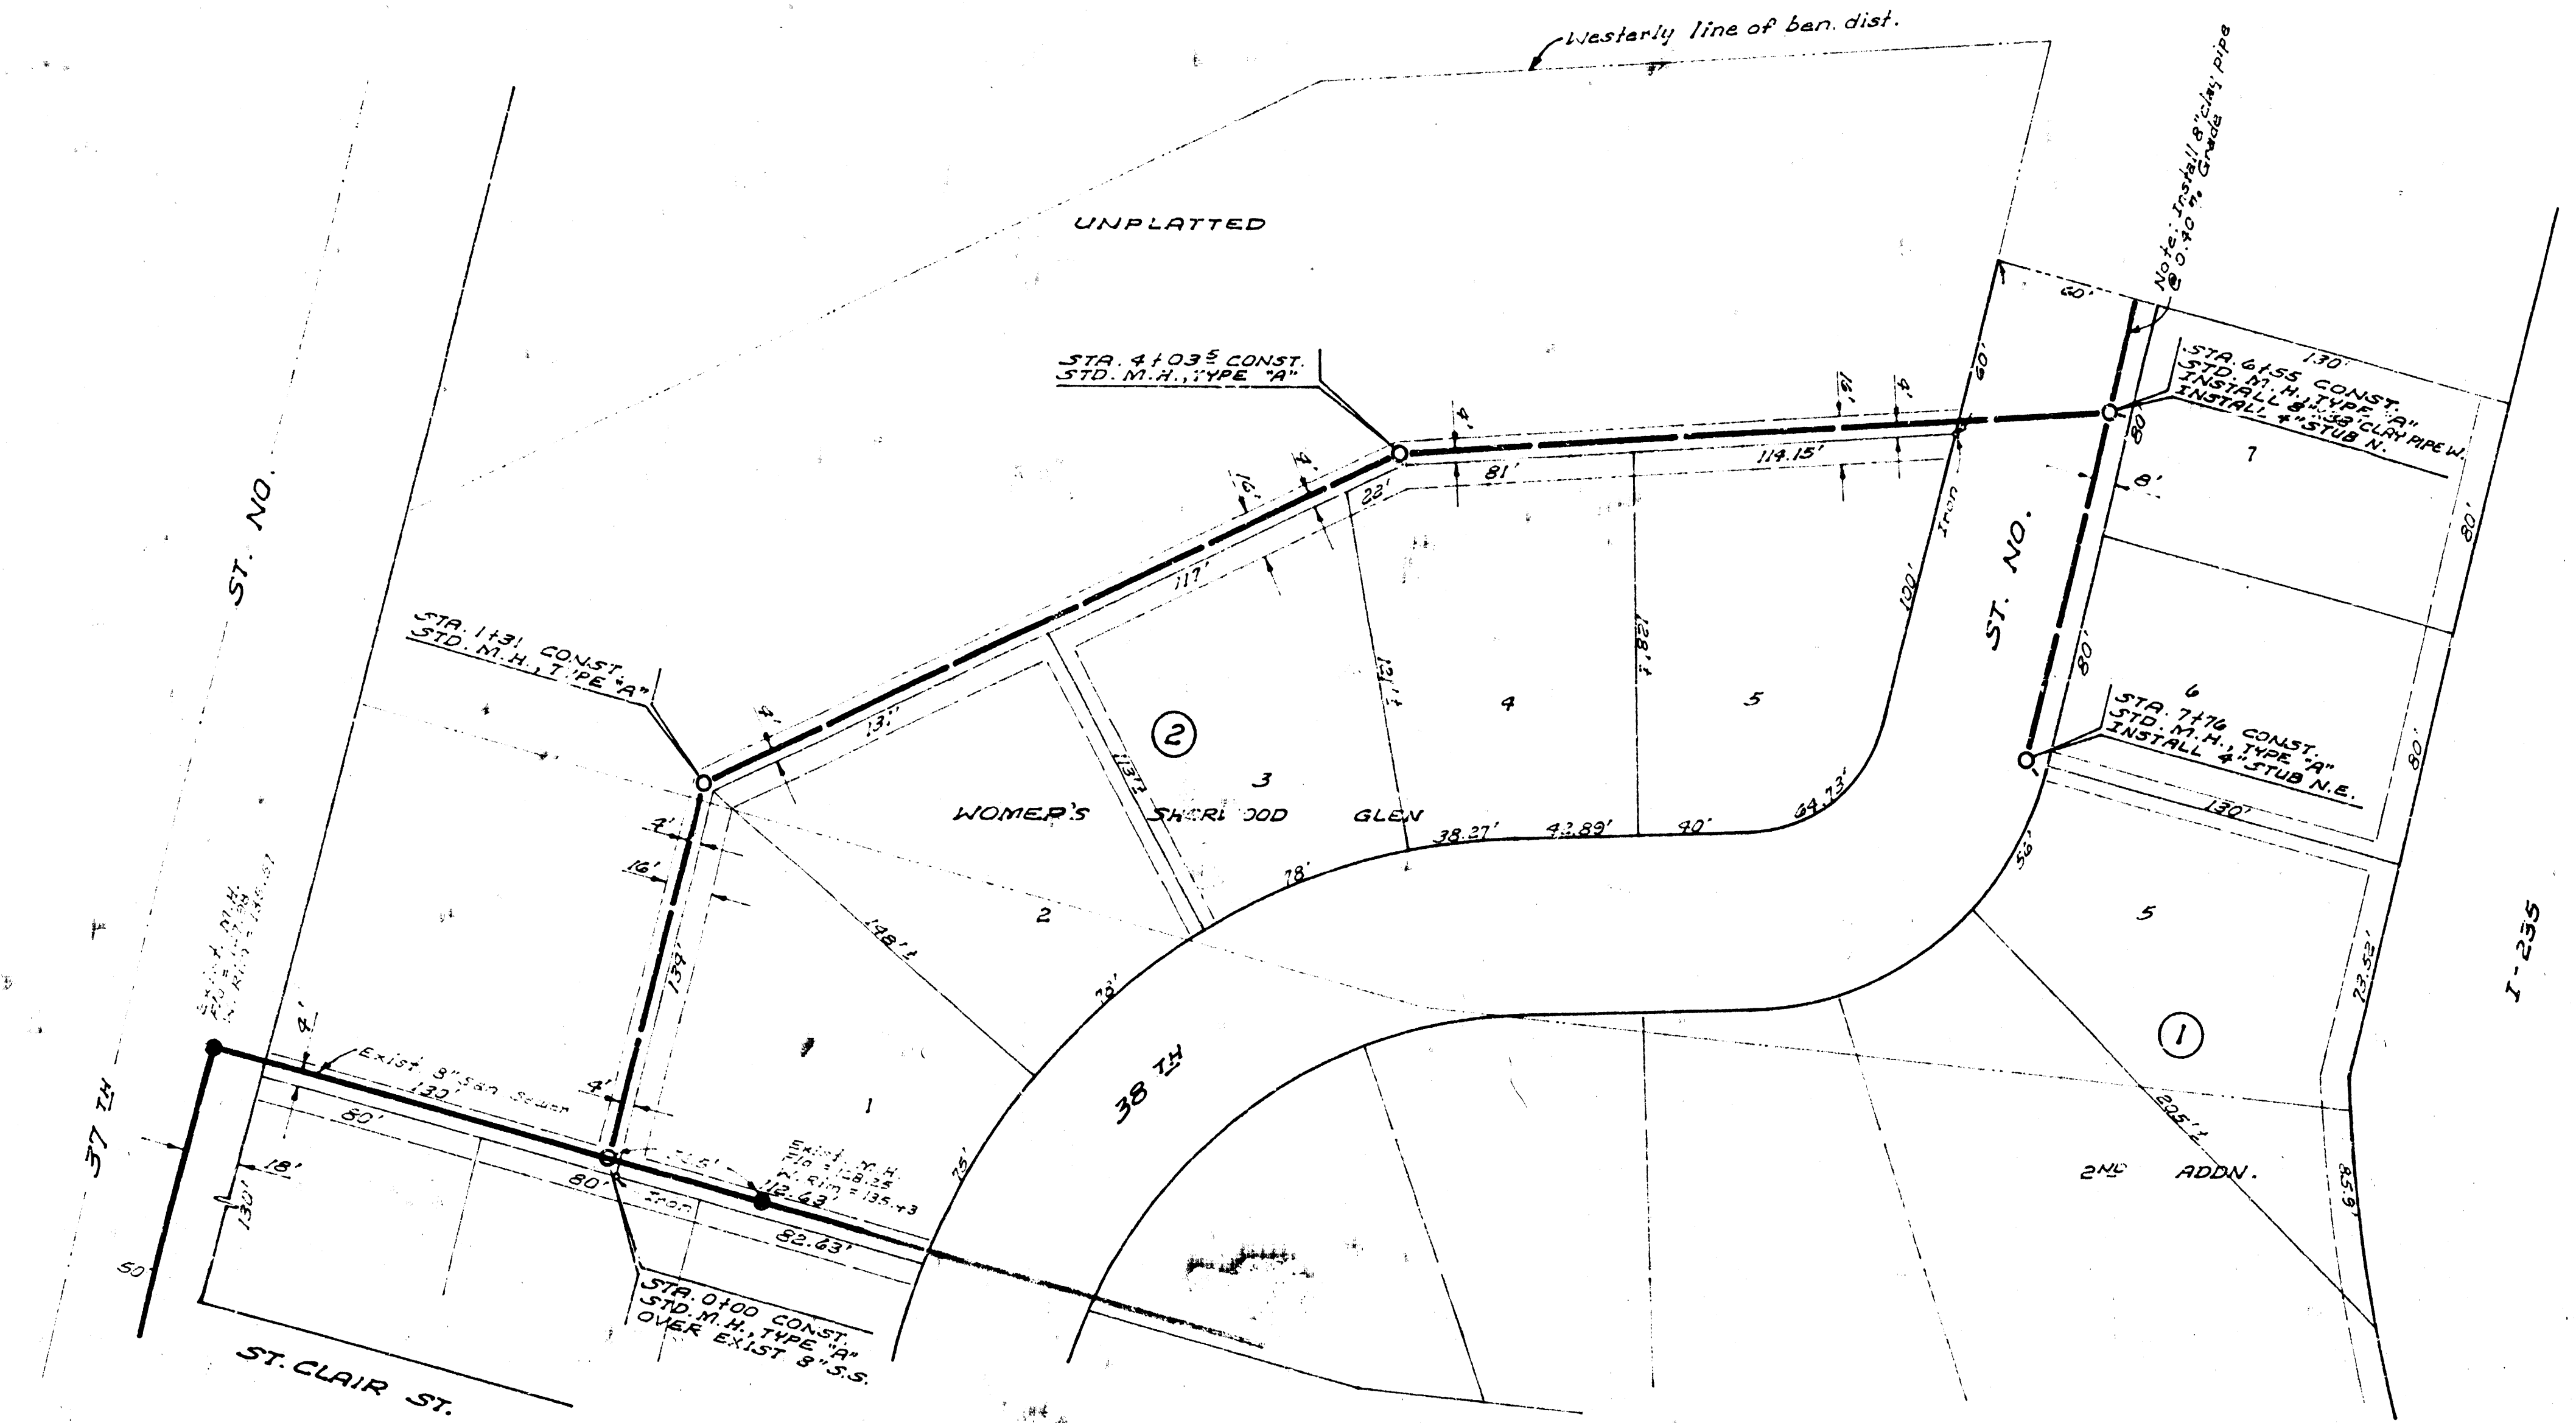


J. Dardis, J.D. #2
D. Crutcher

B.M. 136.71 "D" cut on N.E. cor. wk. to Pleasant Valley School - S.L. 31st St. No.

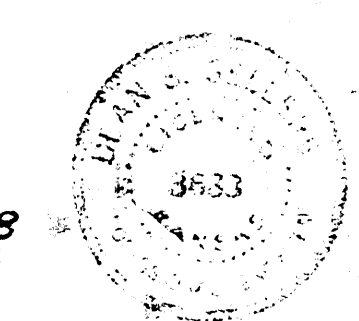

Plan Scale 1"=40'
Profile Scale 1"=40' Hor.
1"=4' Vert.

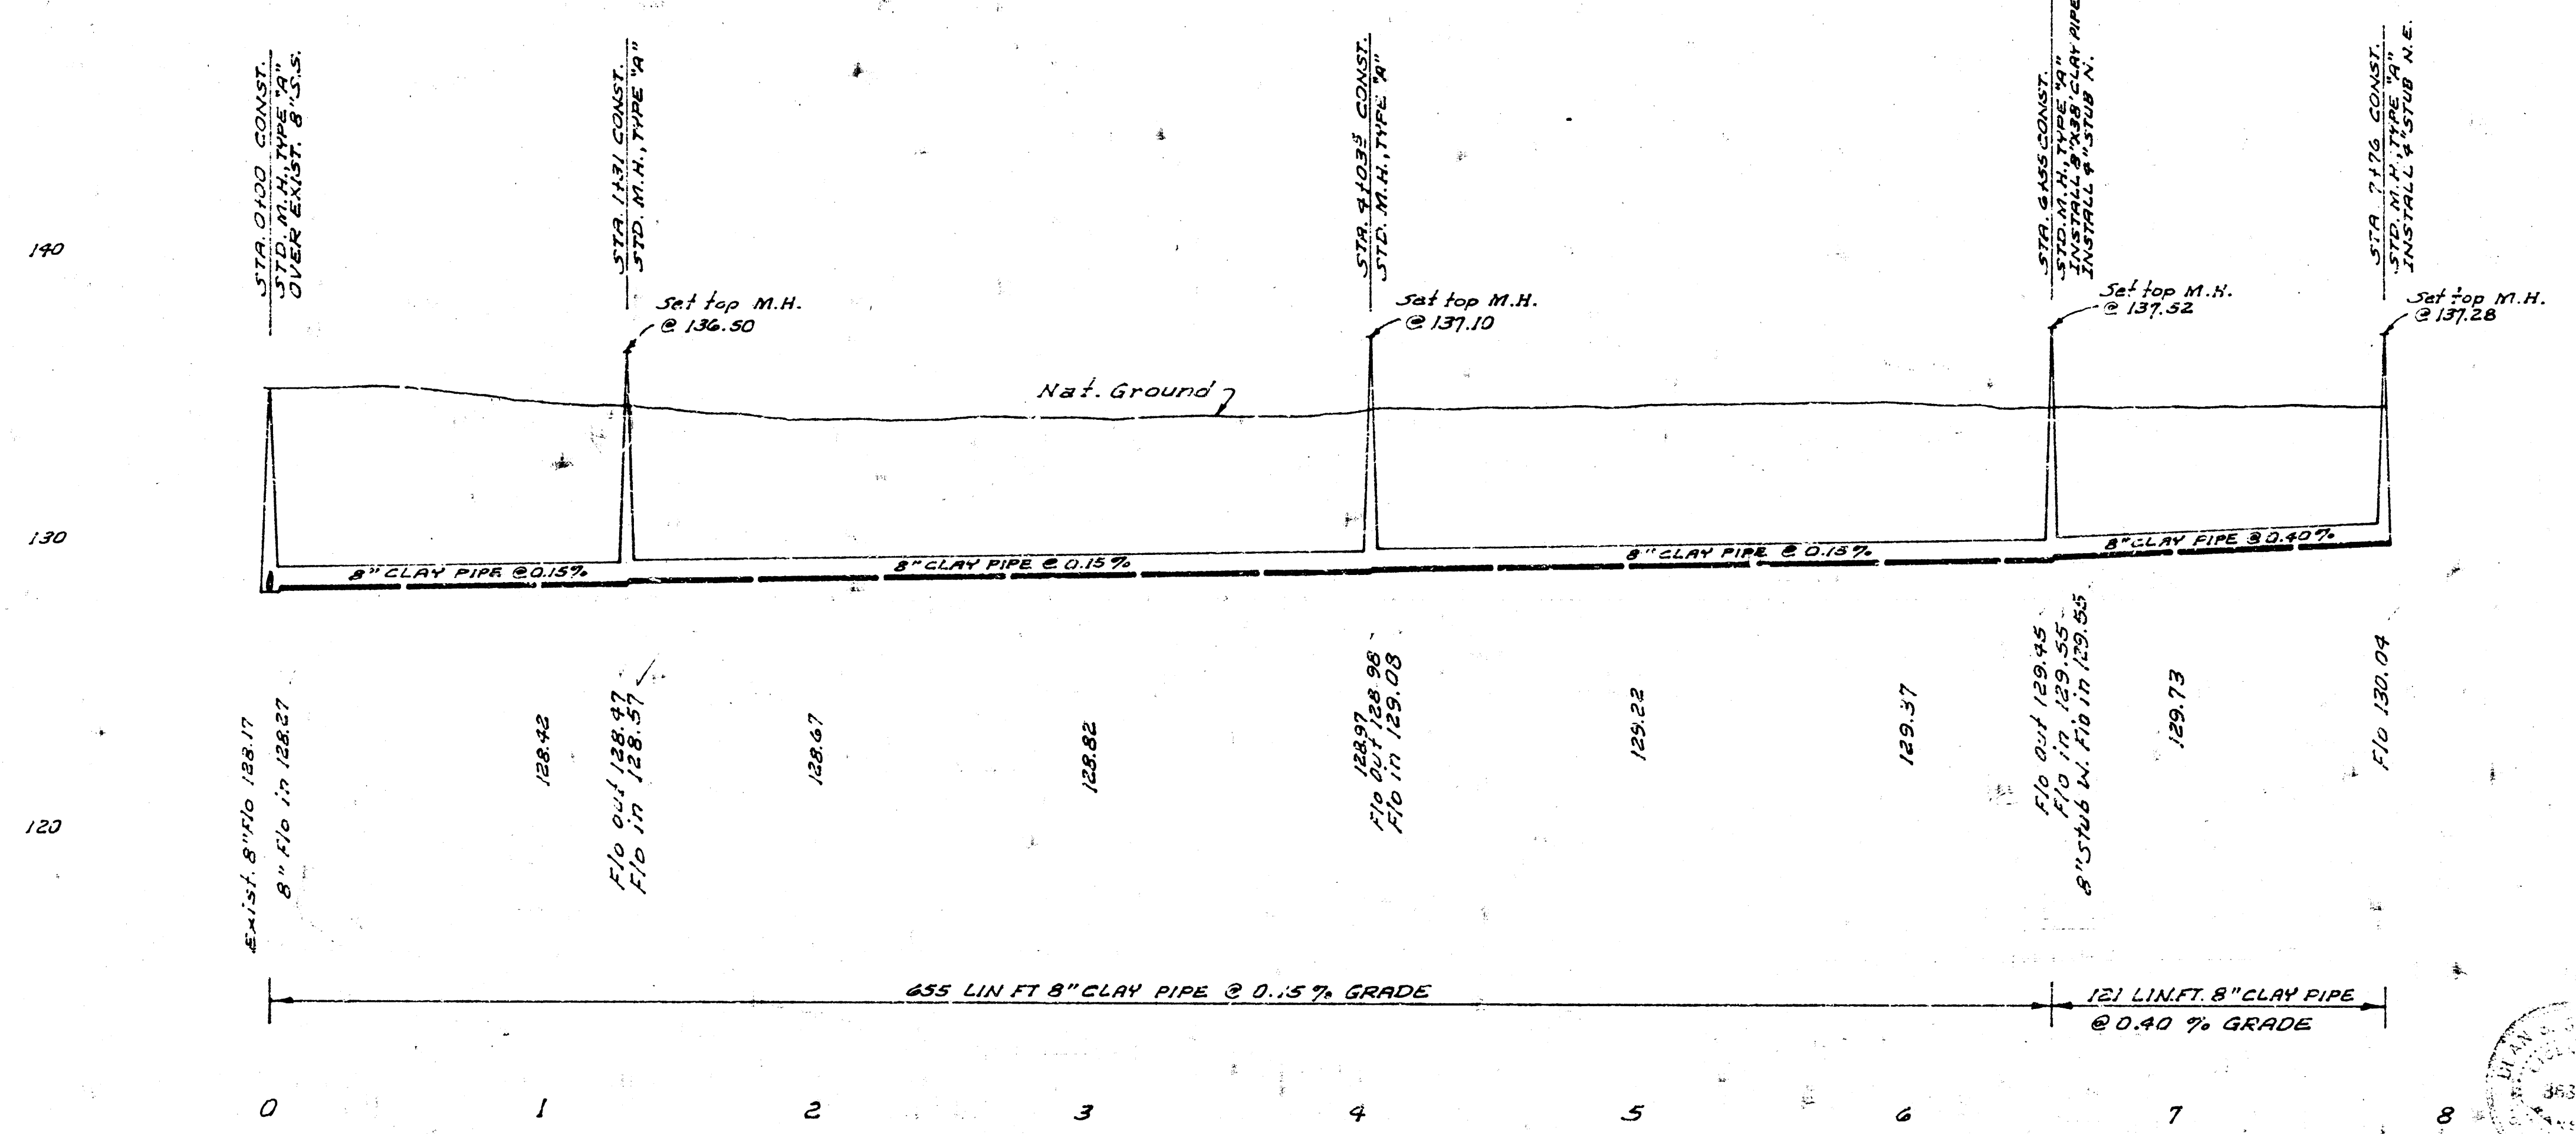

LAT. 24, MAIN 21, S.S. NO 22
CITY OF WICHITA, KANSAS
R. W. LINN, CITY ENGINEER
PROJ. NO. DBKLS71020
DATE: JULY, 1971