





B.M. 131.64 "B" Top W. Cor. Porter 60' N. of
 CTA Line 37th St. North
 3 M 134.67 S.E. Cor. Conc. Porch
 House # 3851 Porter

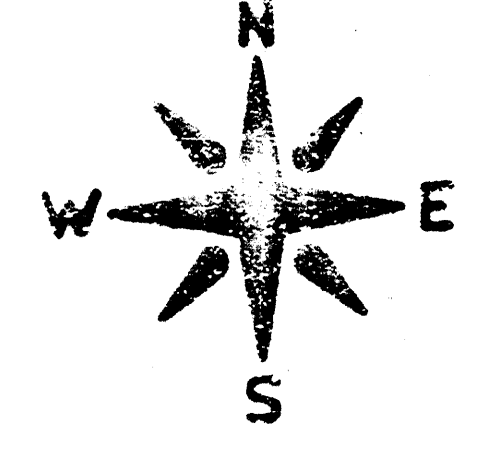

Plan Scale: 1" = 40'
 Profile Scale: 1" = 40' Horiz
 1" = 5' Vert

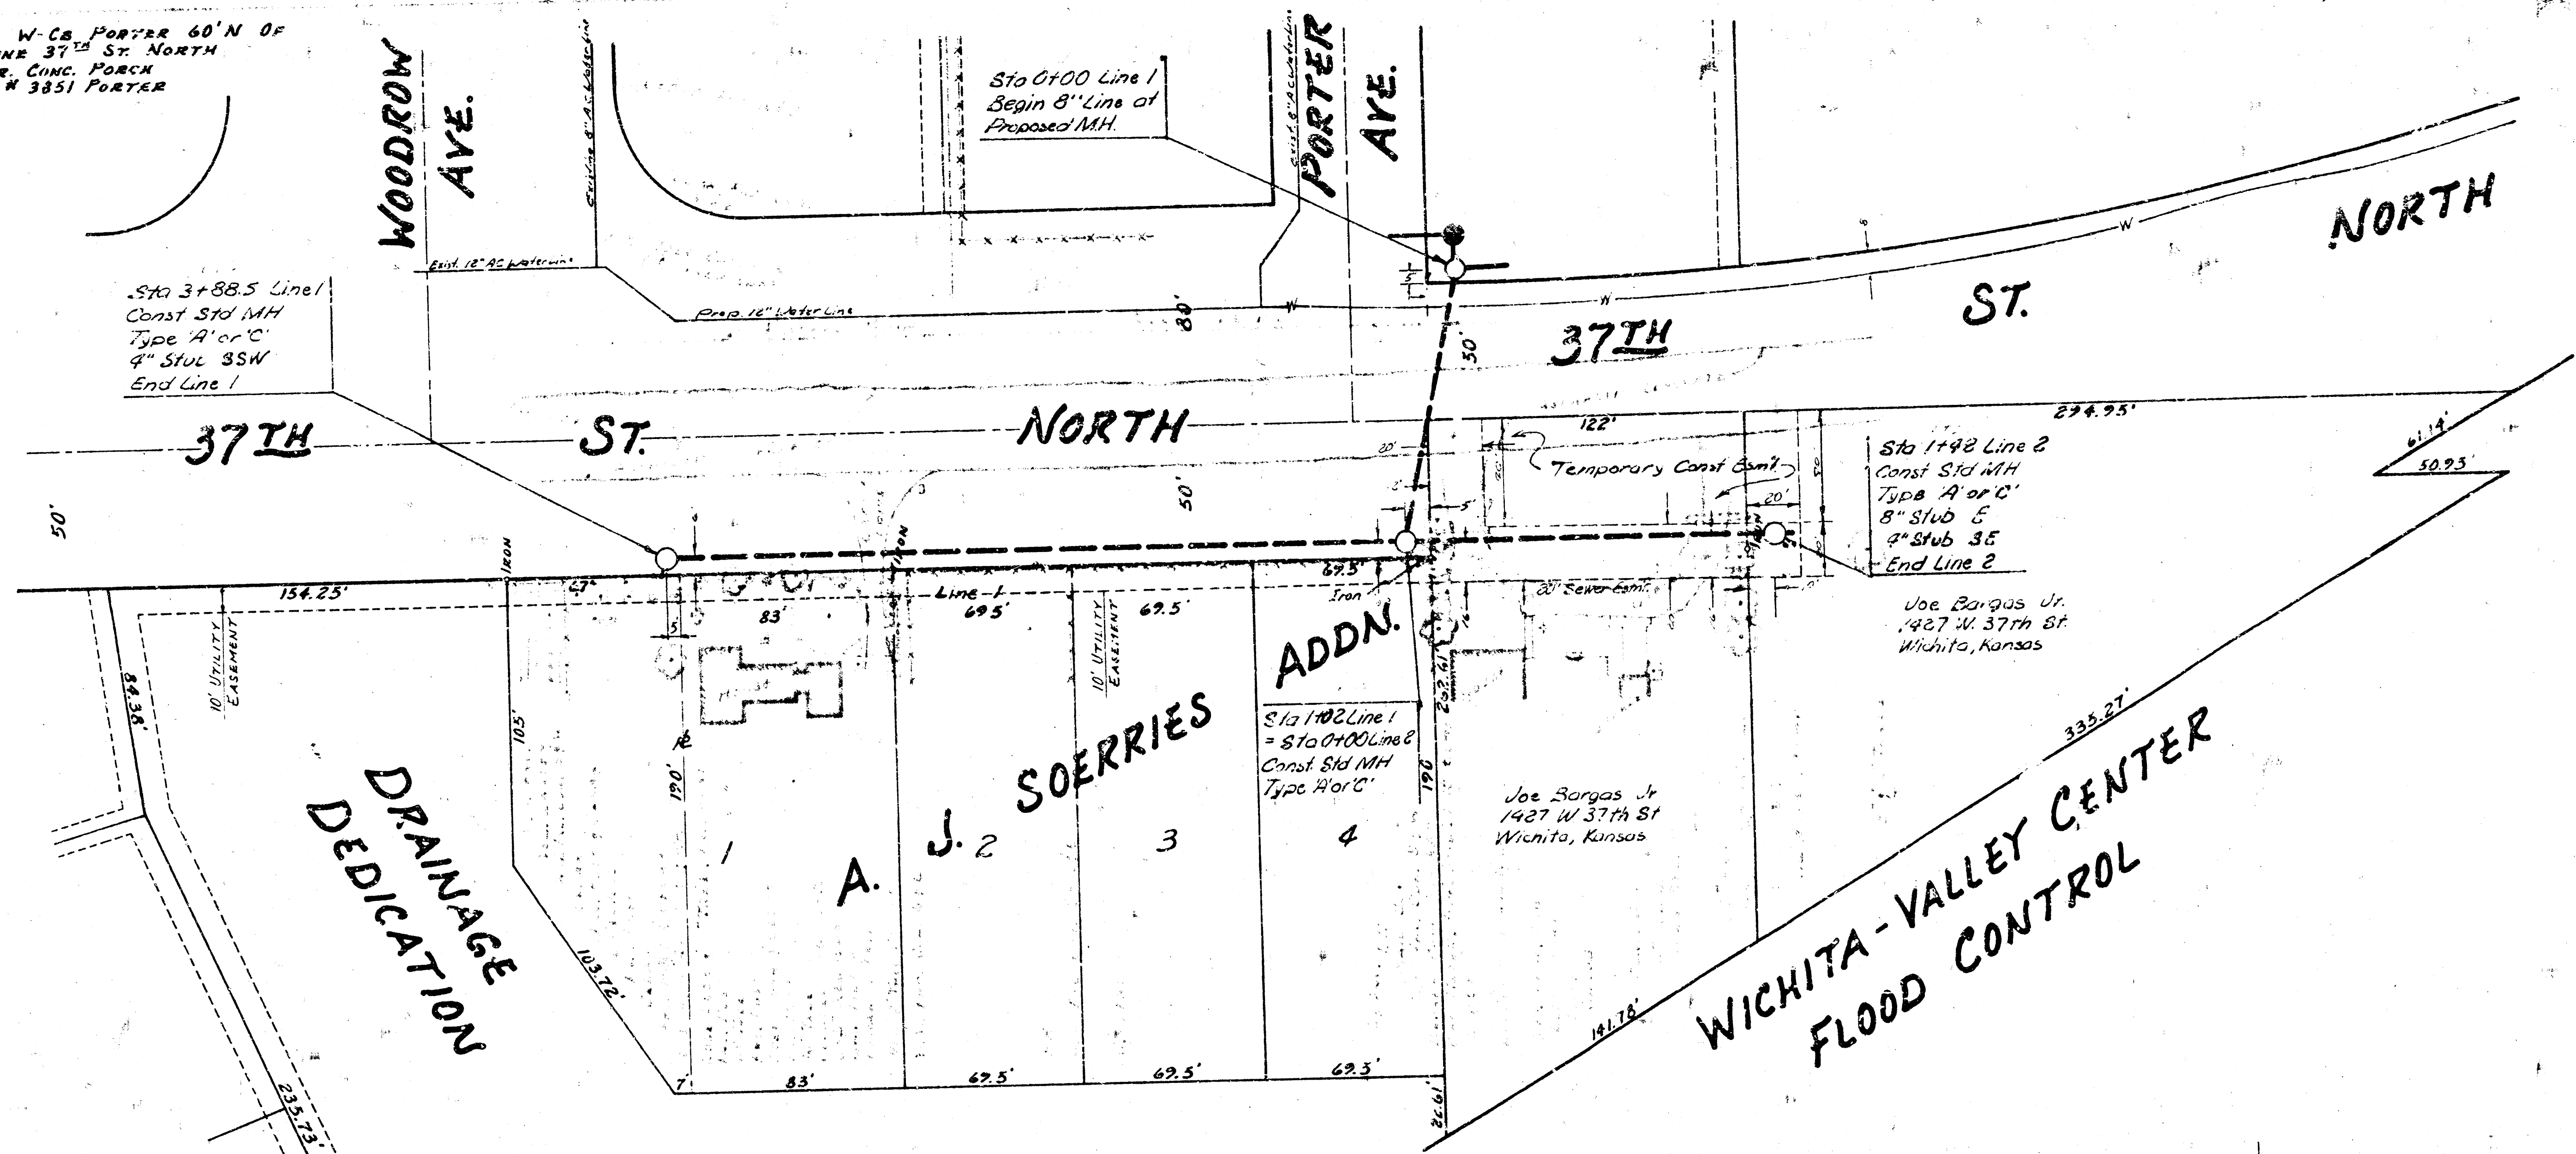

135
 130
 125
 120
 115

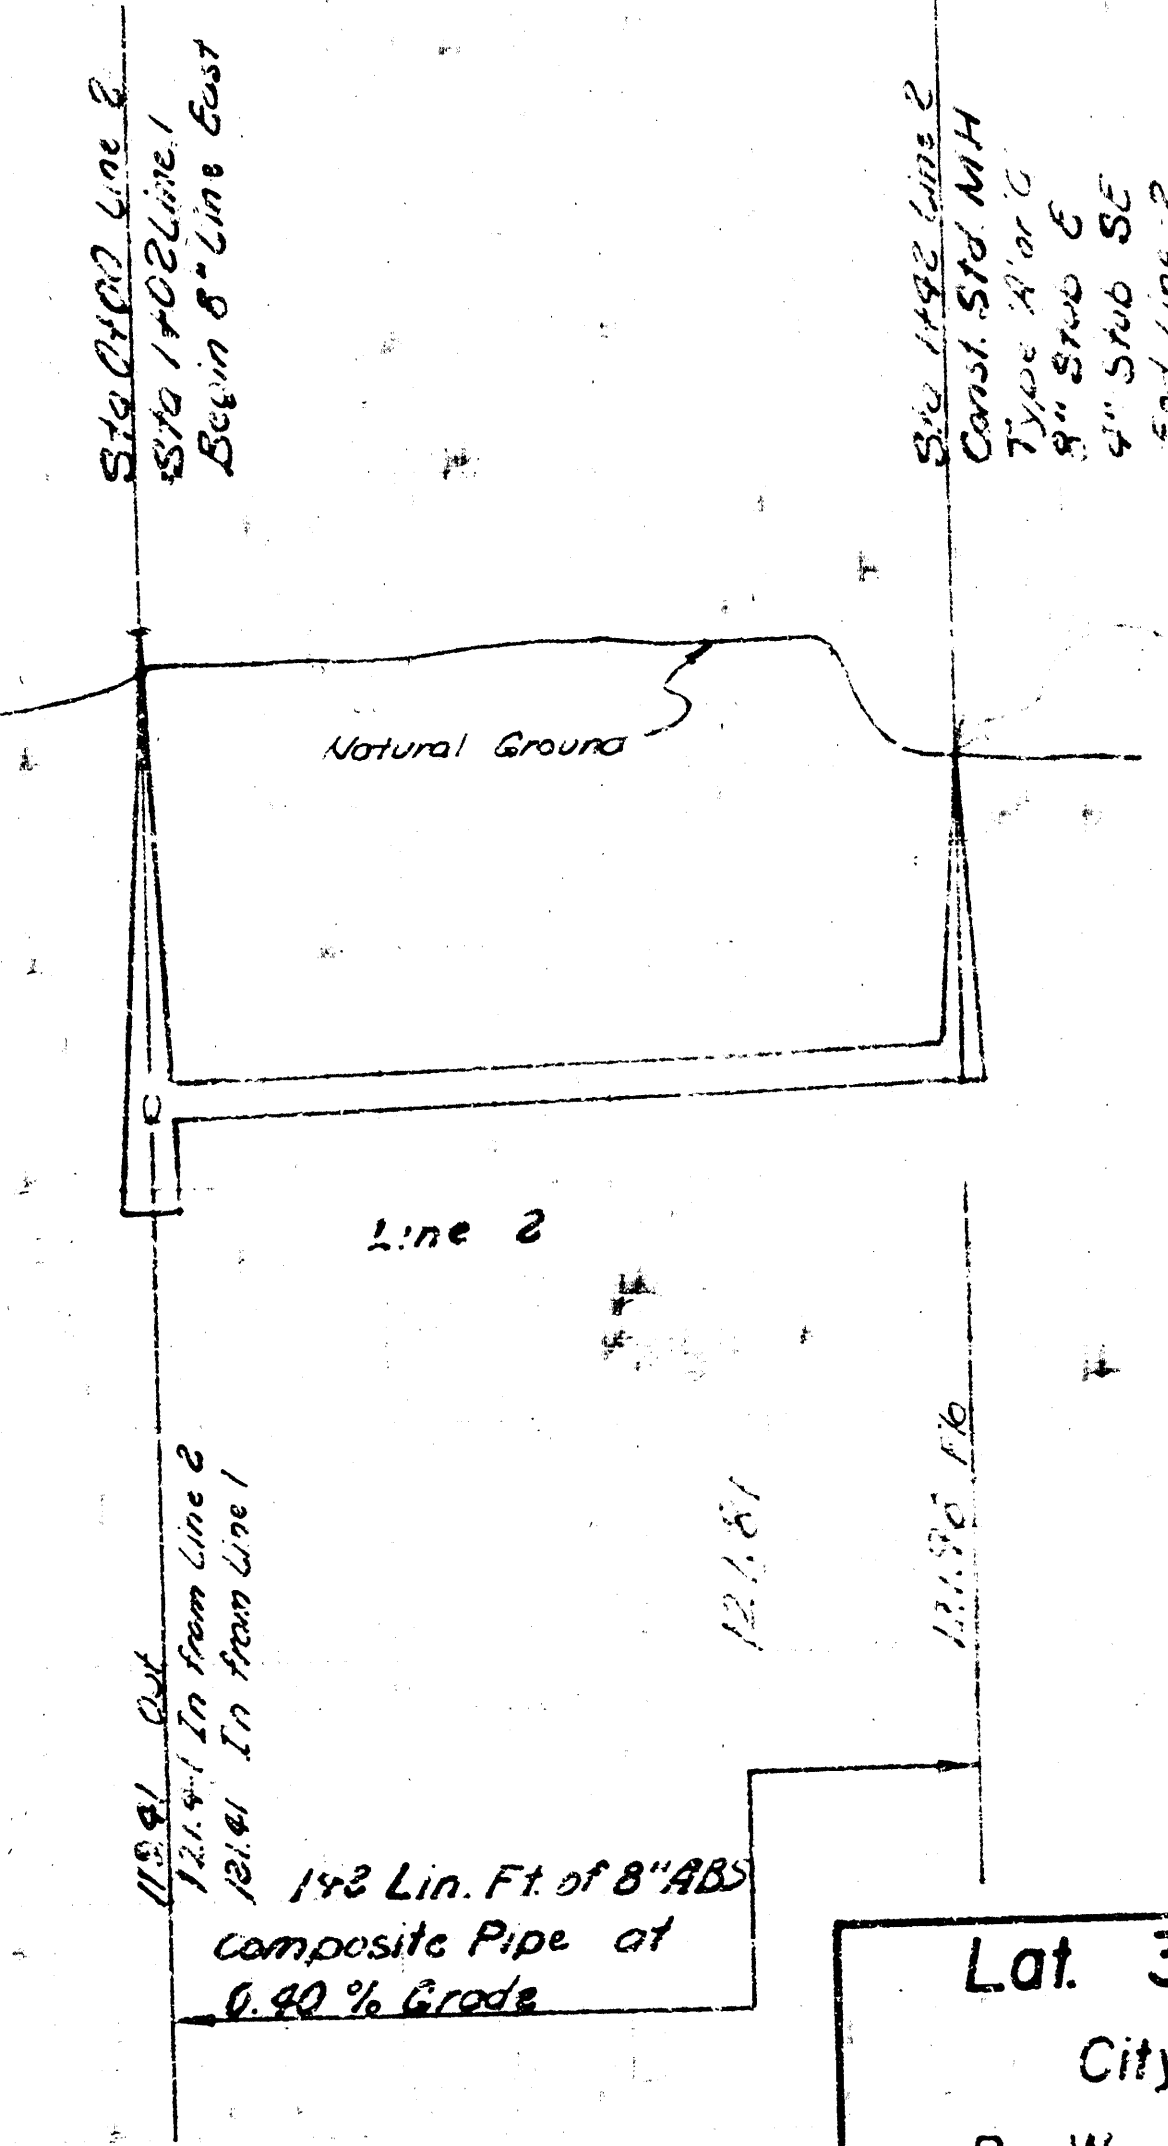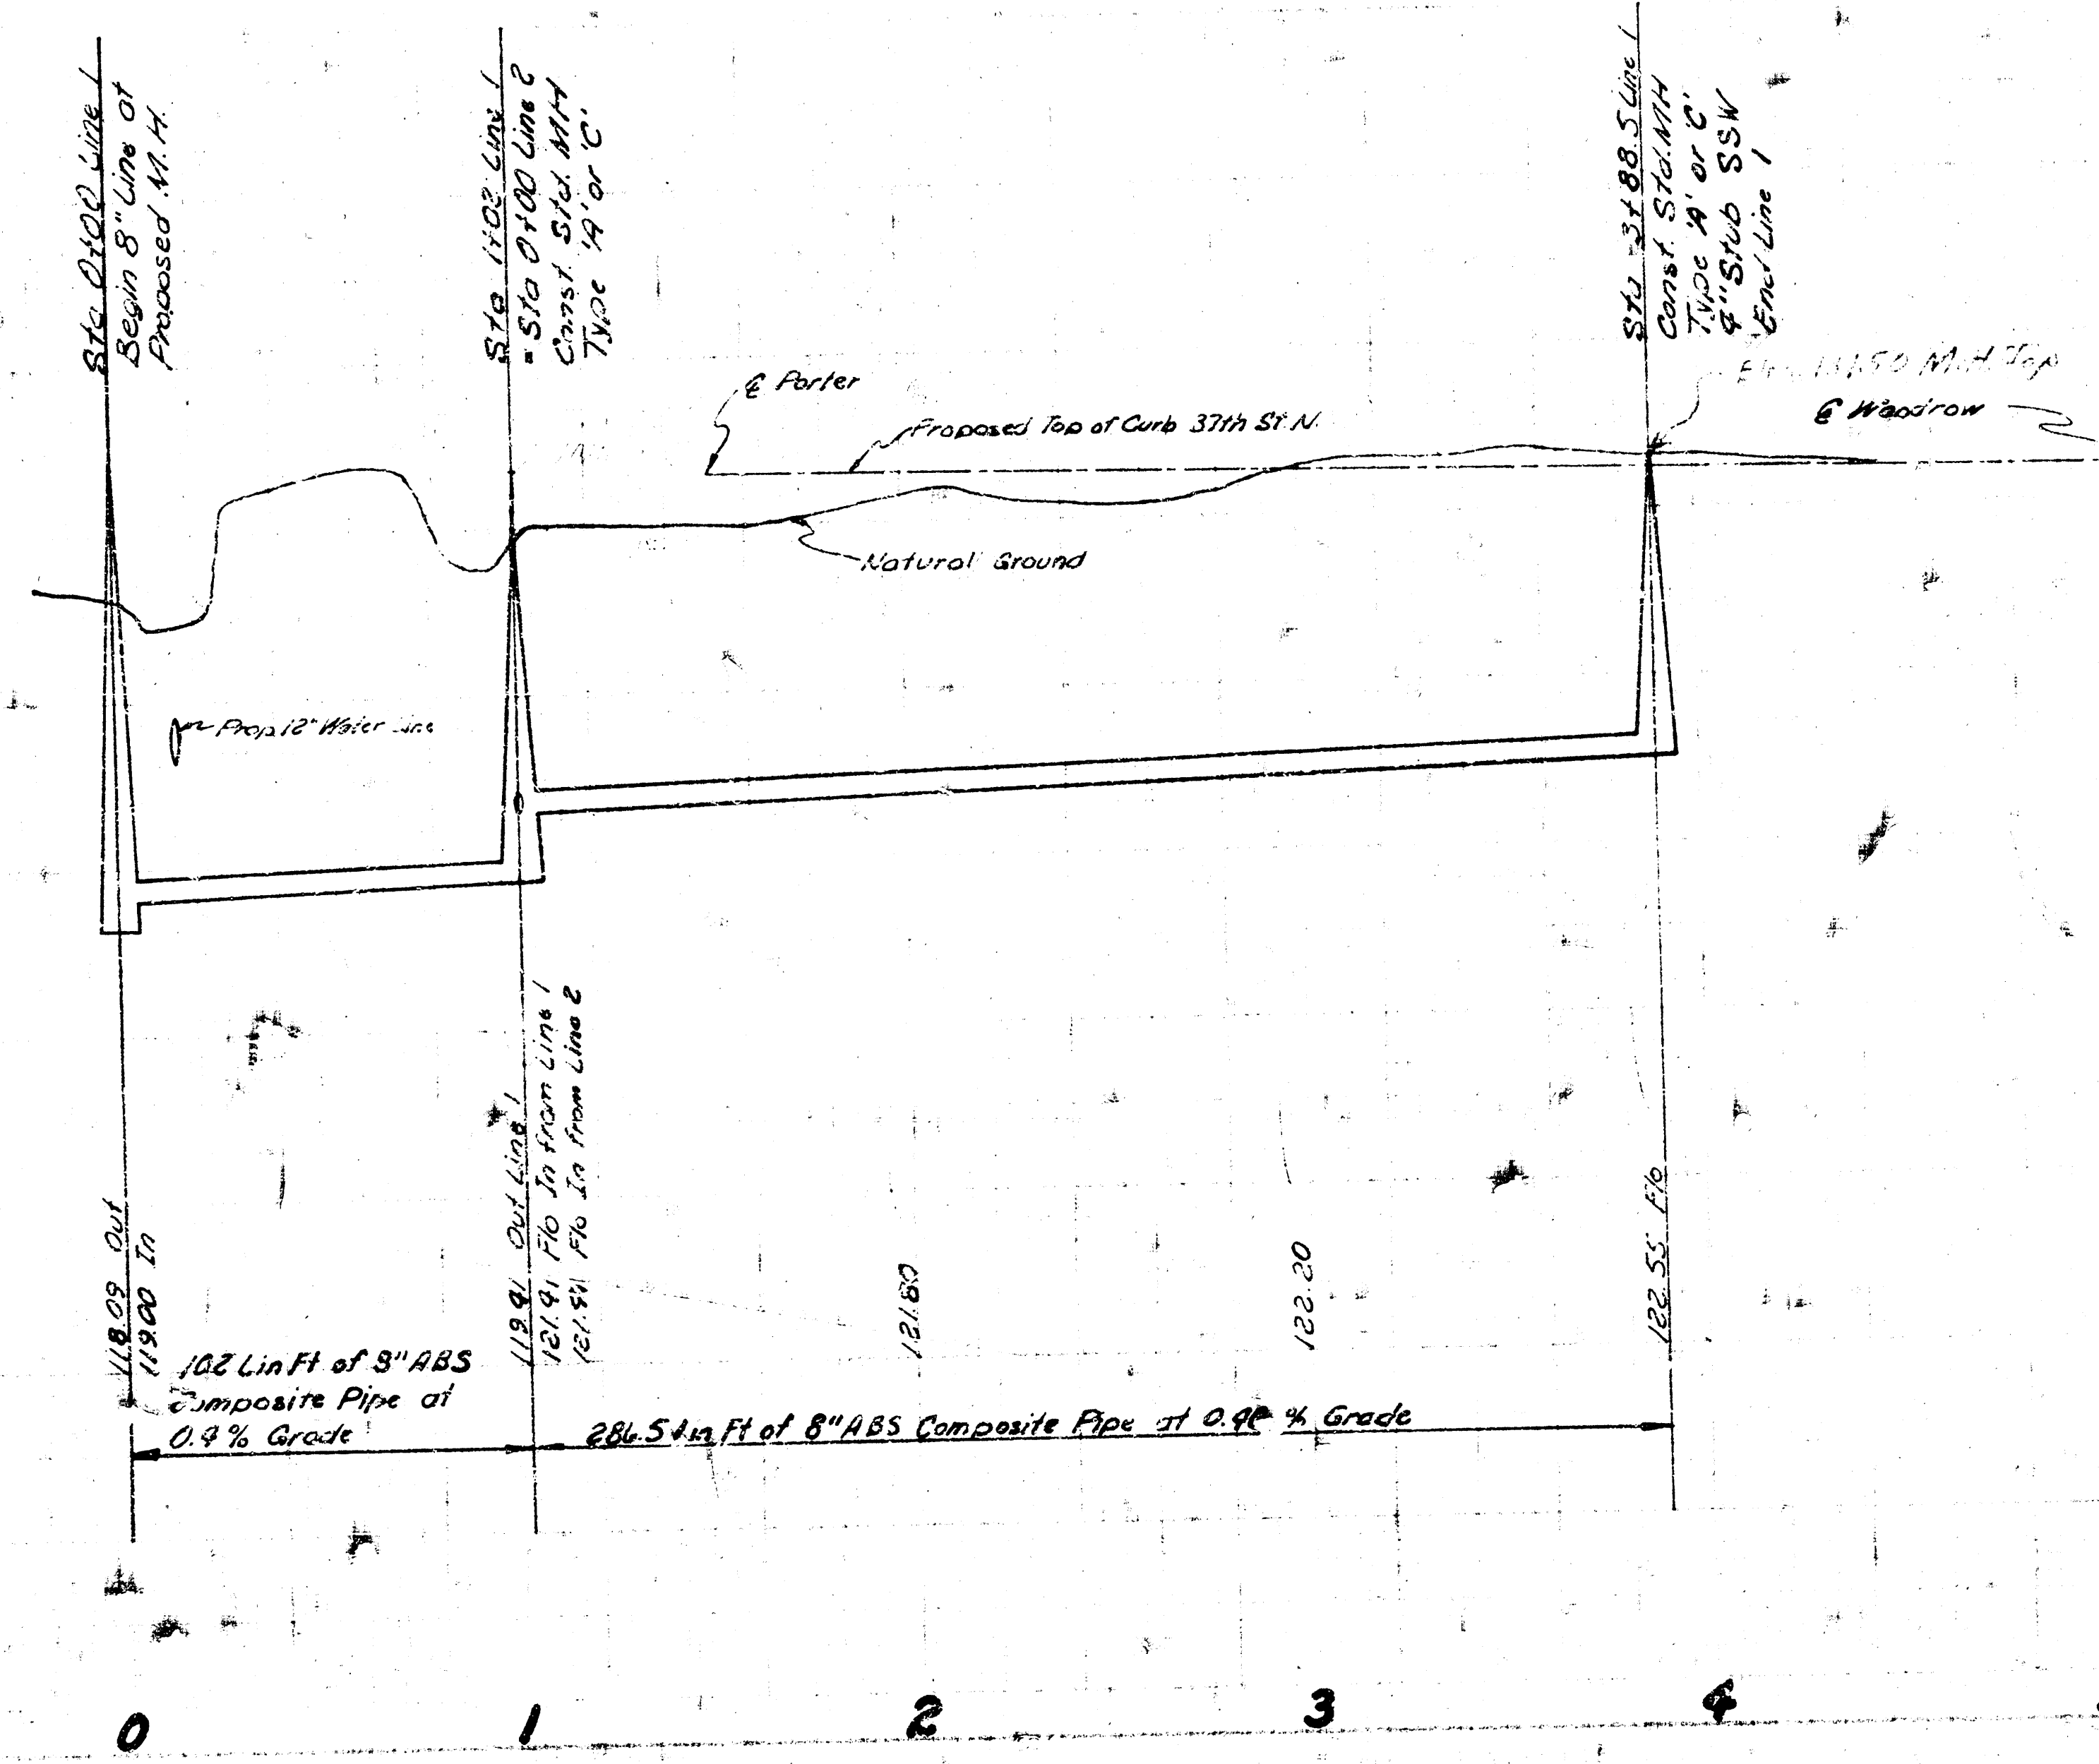

2
 Lat. 30, Main 21, S.S. No. 22
 City Of Wichita, Kansas
 R. W. Linn City Engineer
 Date: Sheet No. 1 of 1
 Proj. No. 468 76 245 80528 000 000 001