



LOCATION MAP
 LATERAL I SANITARY SEWER NO. 23
 CITY OF WICHITA, KANSAS
 B.E. SMITH CITY ENGINEER PROJECT NO. C25-29

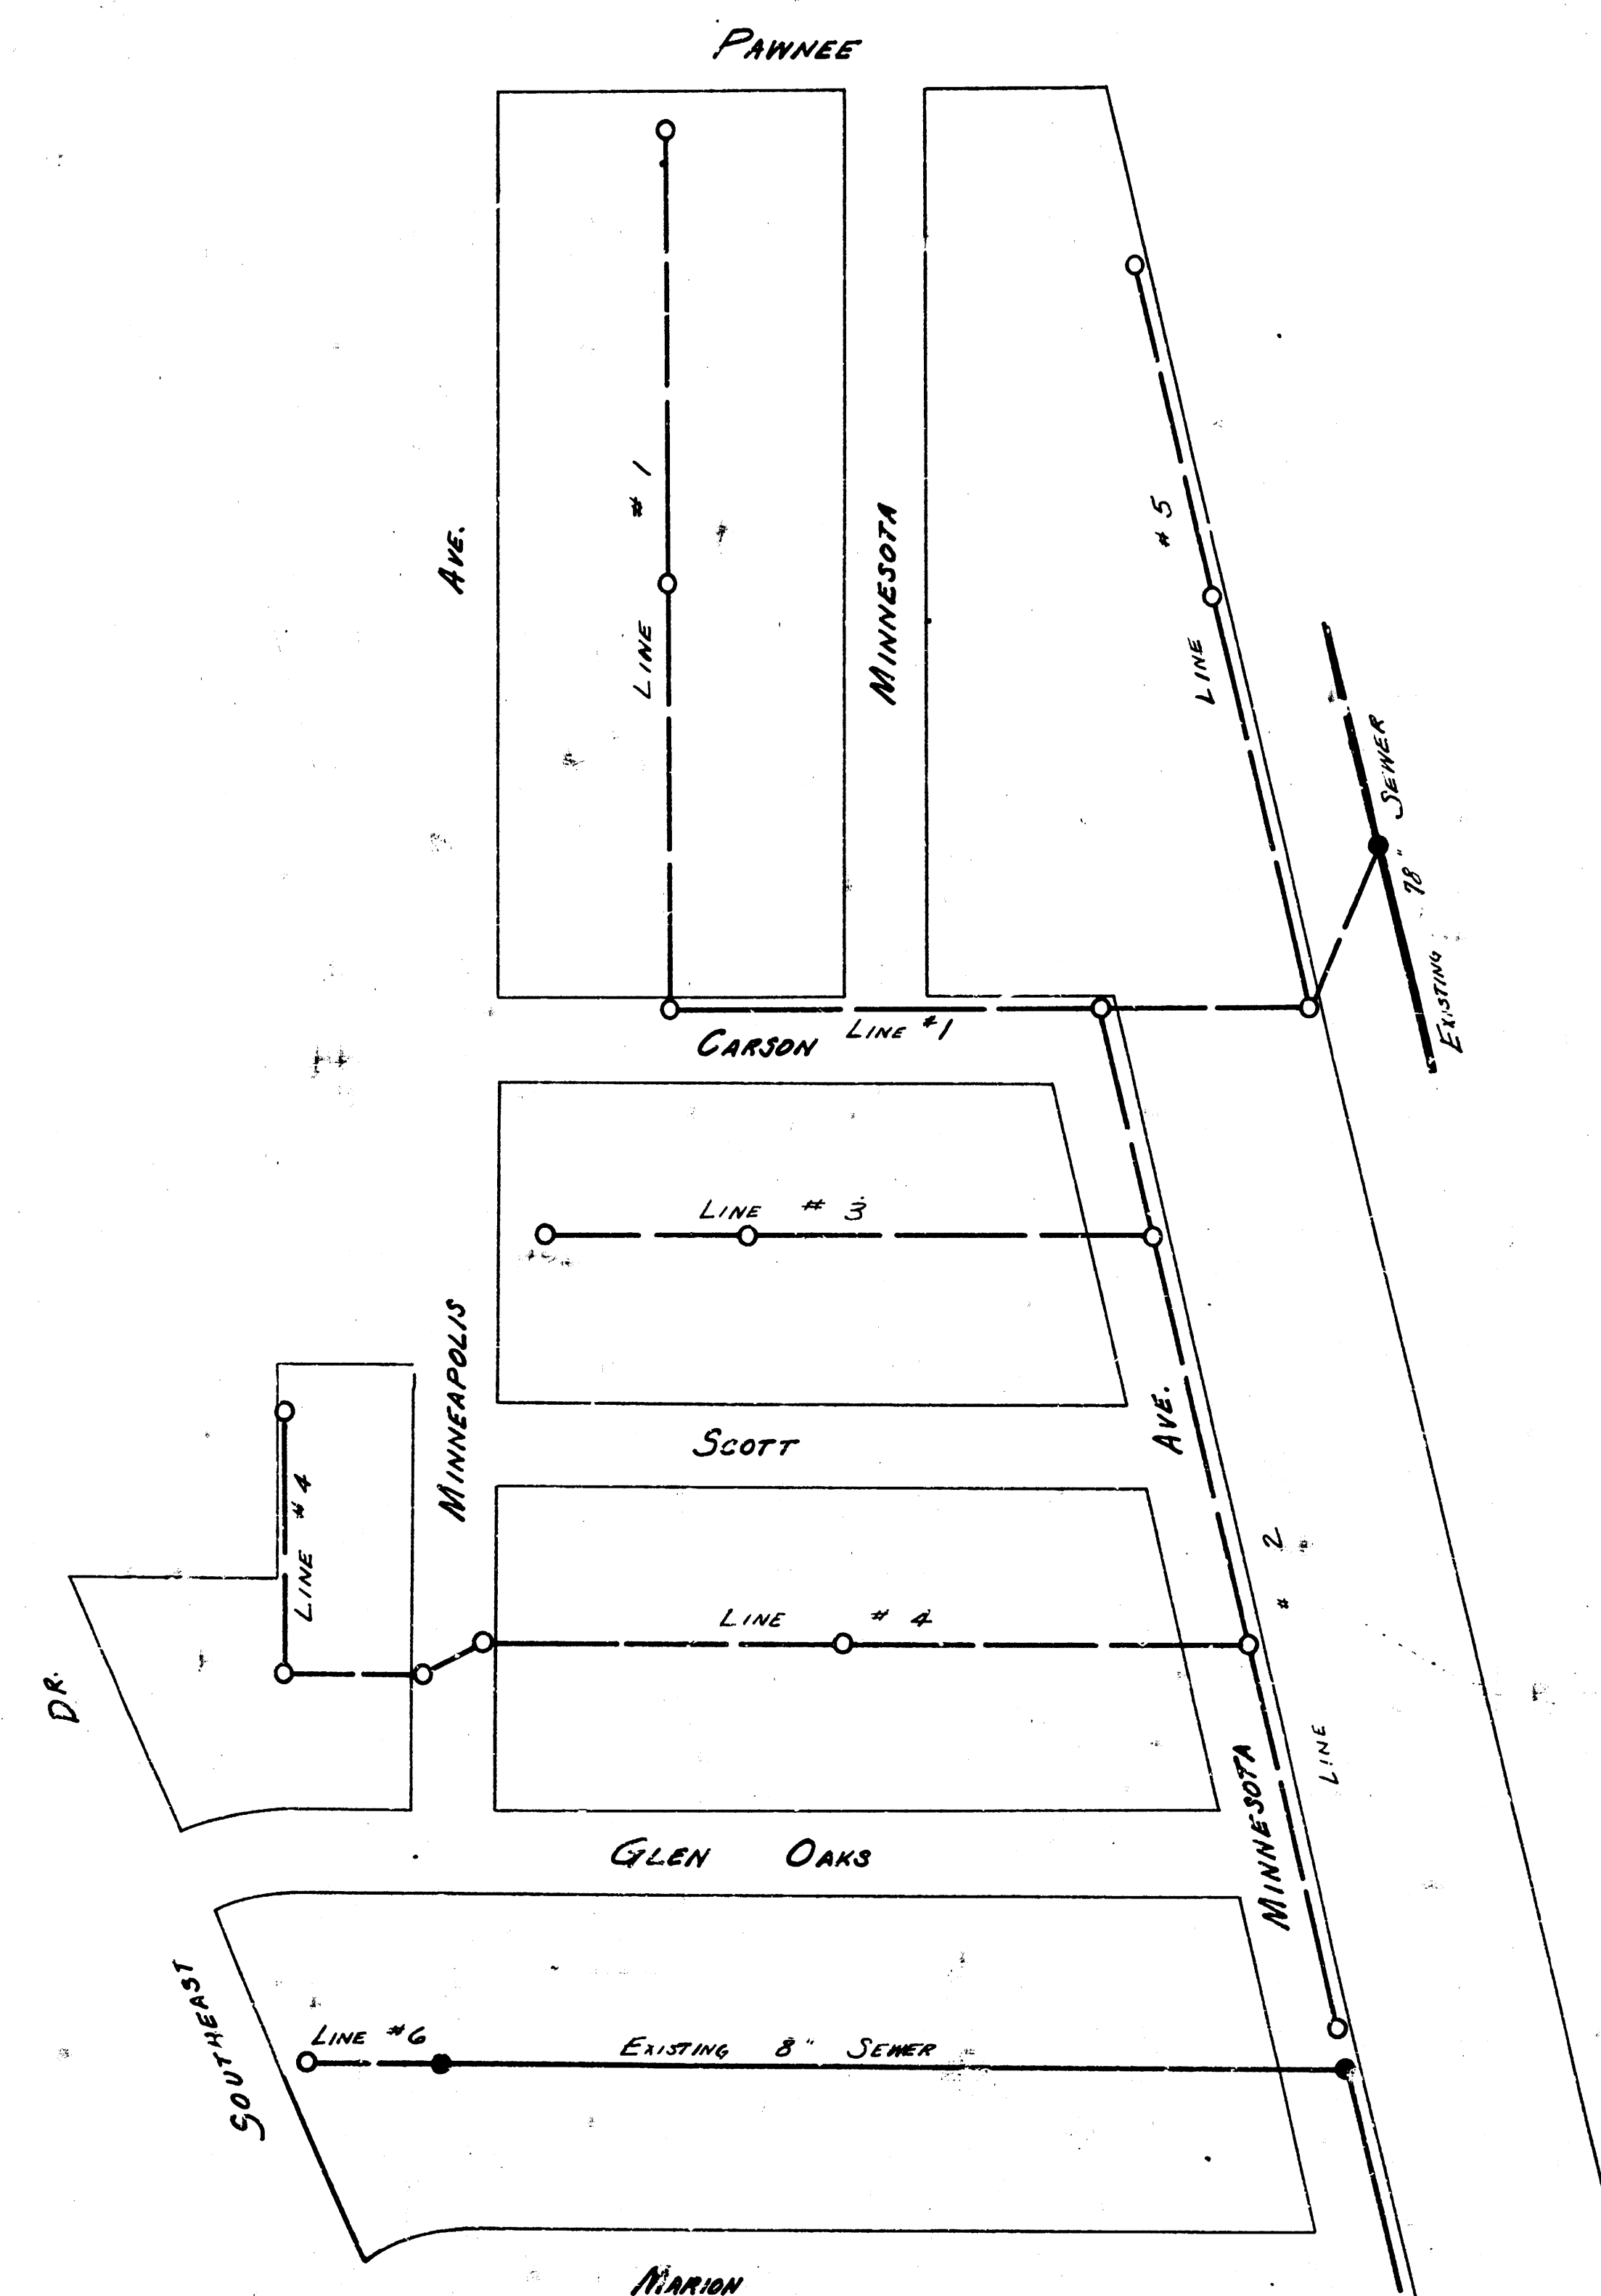

Plan D. Sewer
 Checked
 Super Division Report 2/15/14
 Date 4/1/15

LAT 1 S.S. 23
 Proj. C25-29 SHEET 1 of 3

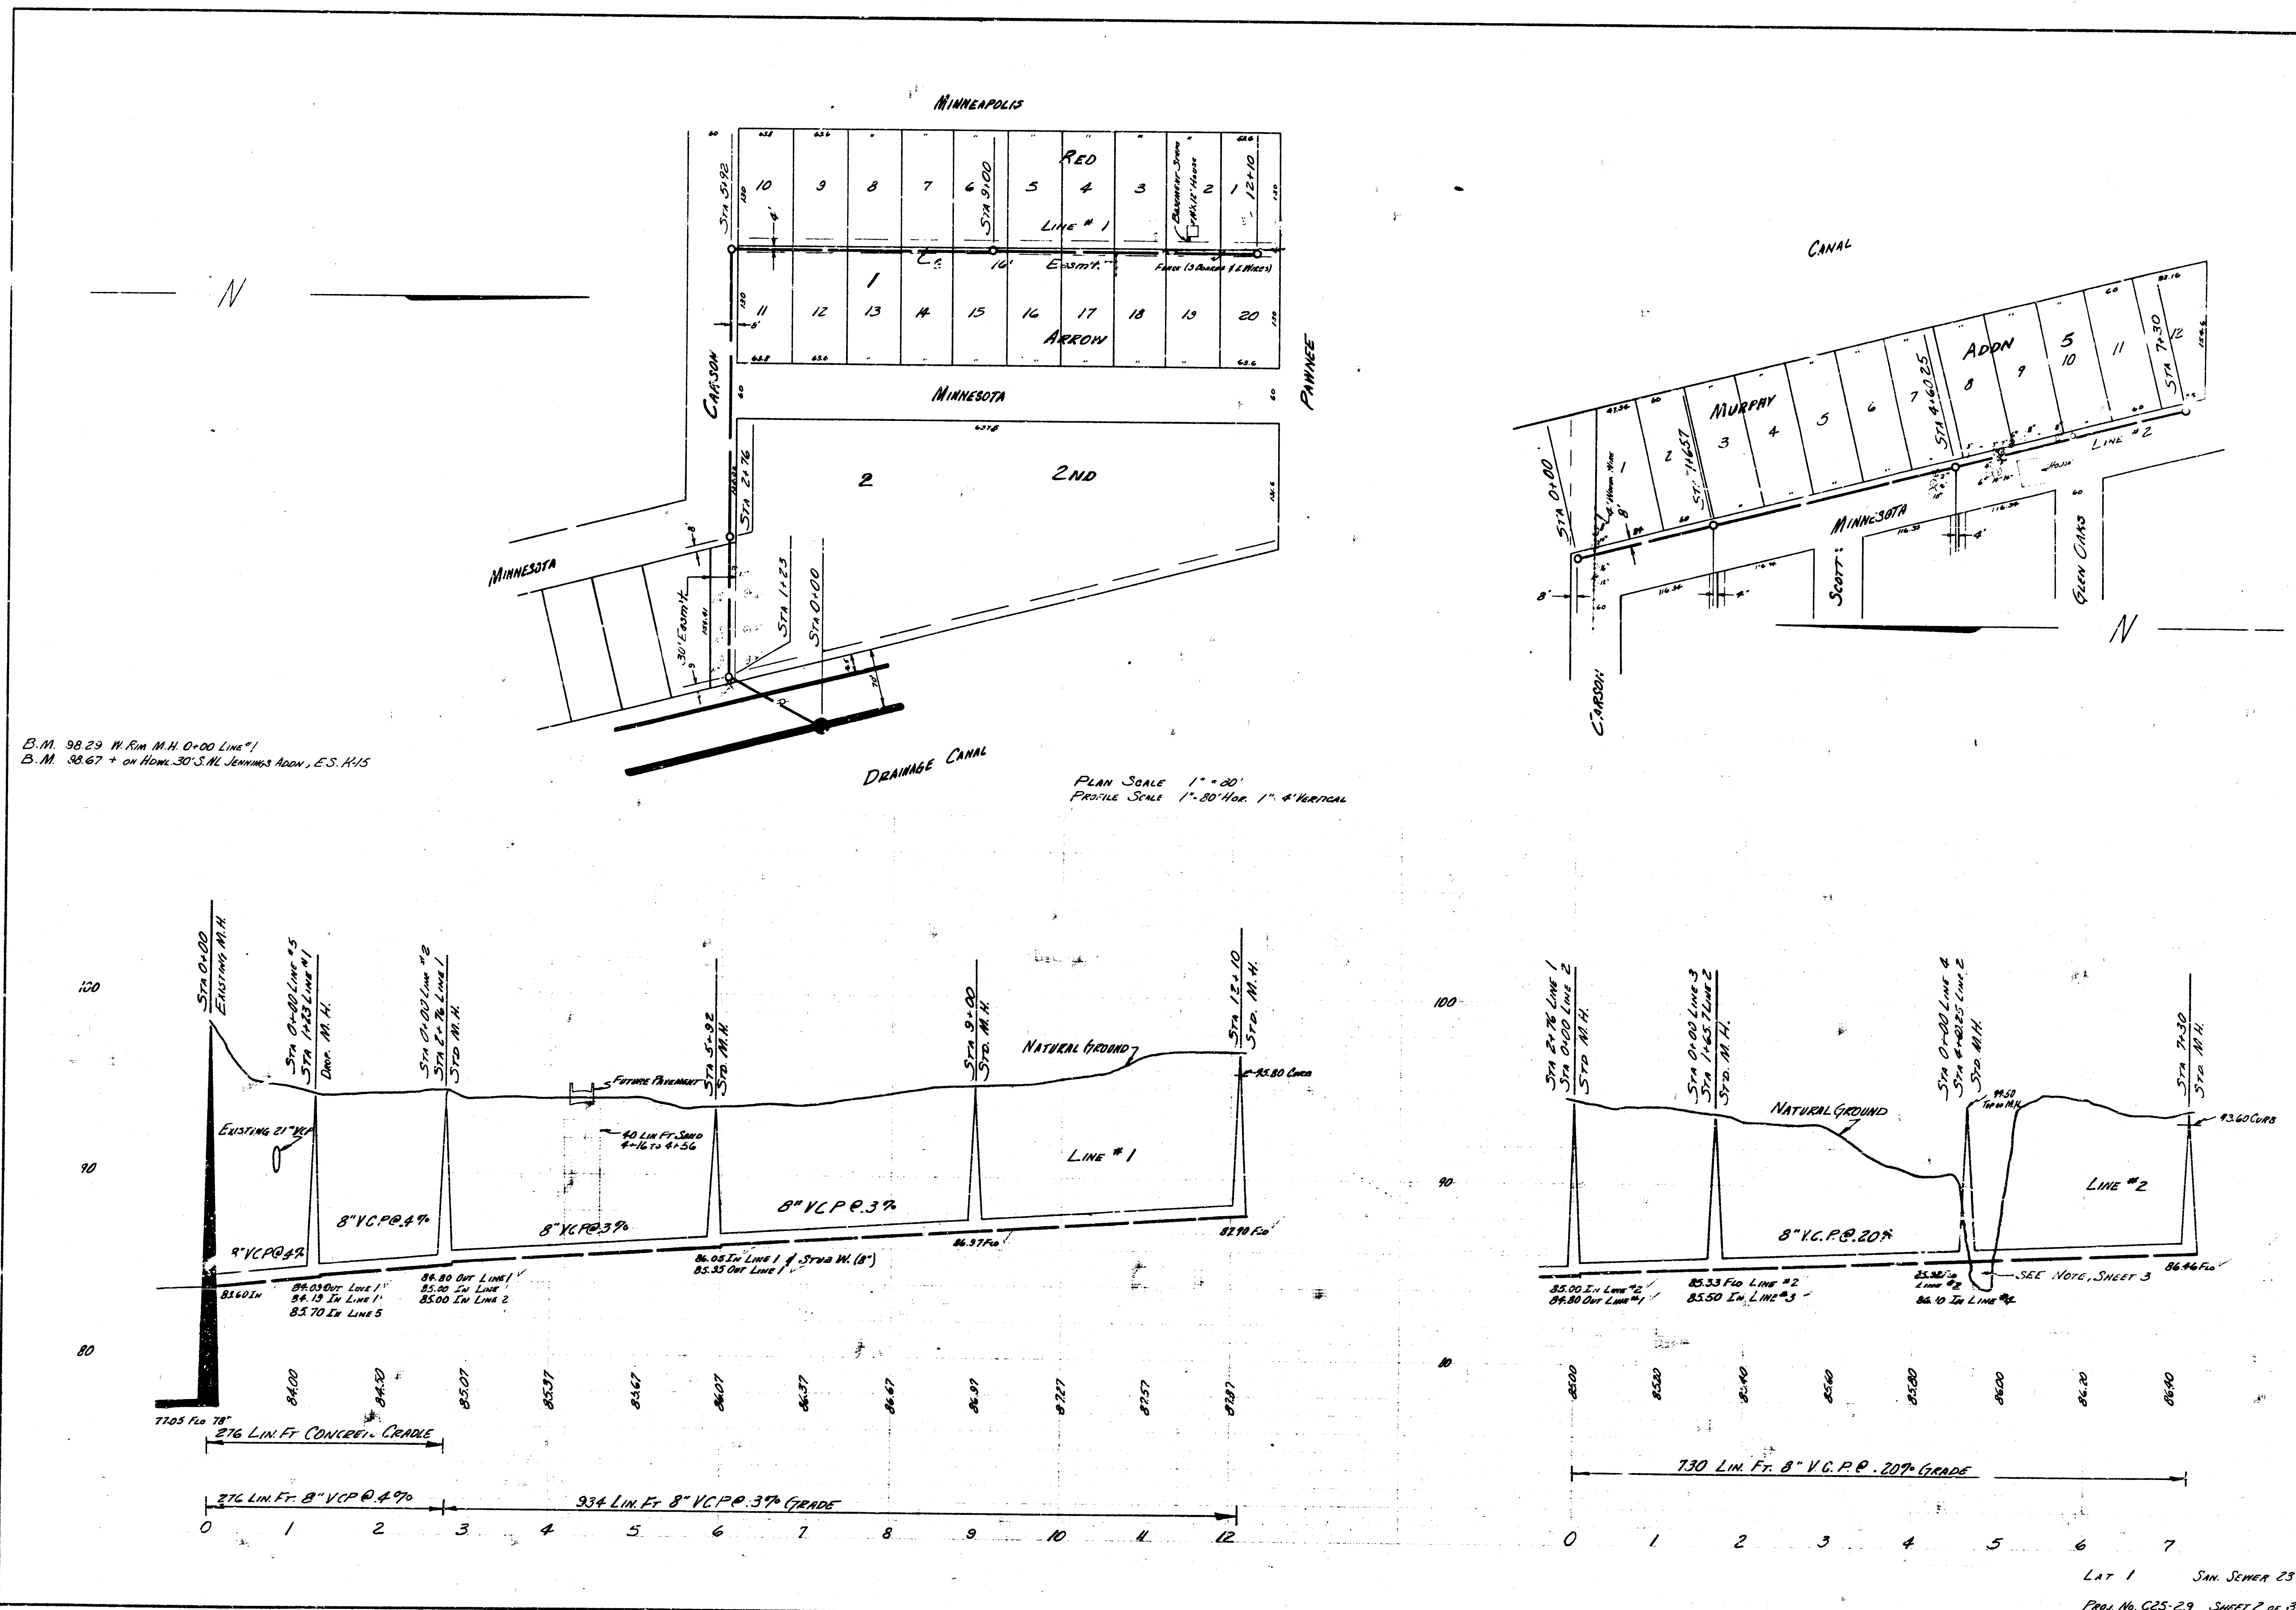

B.M. 98.29 W. Fm. M.H. 0+00 Line #1
 B.M. 98.67 + on Home 30 S.W. Jennings Addn, E.S. 415

