


Survey by - R. H. Smith and - S. C. Smith
Drawn by - J. H. Smith
Checked by -

SCALE 1"=100'

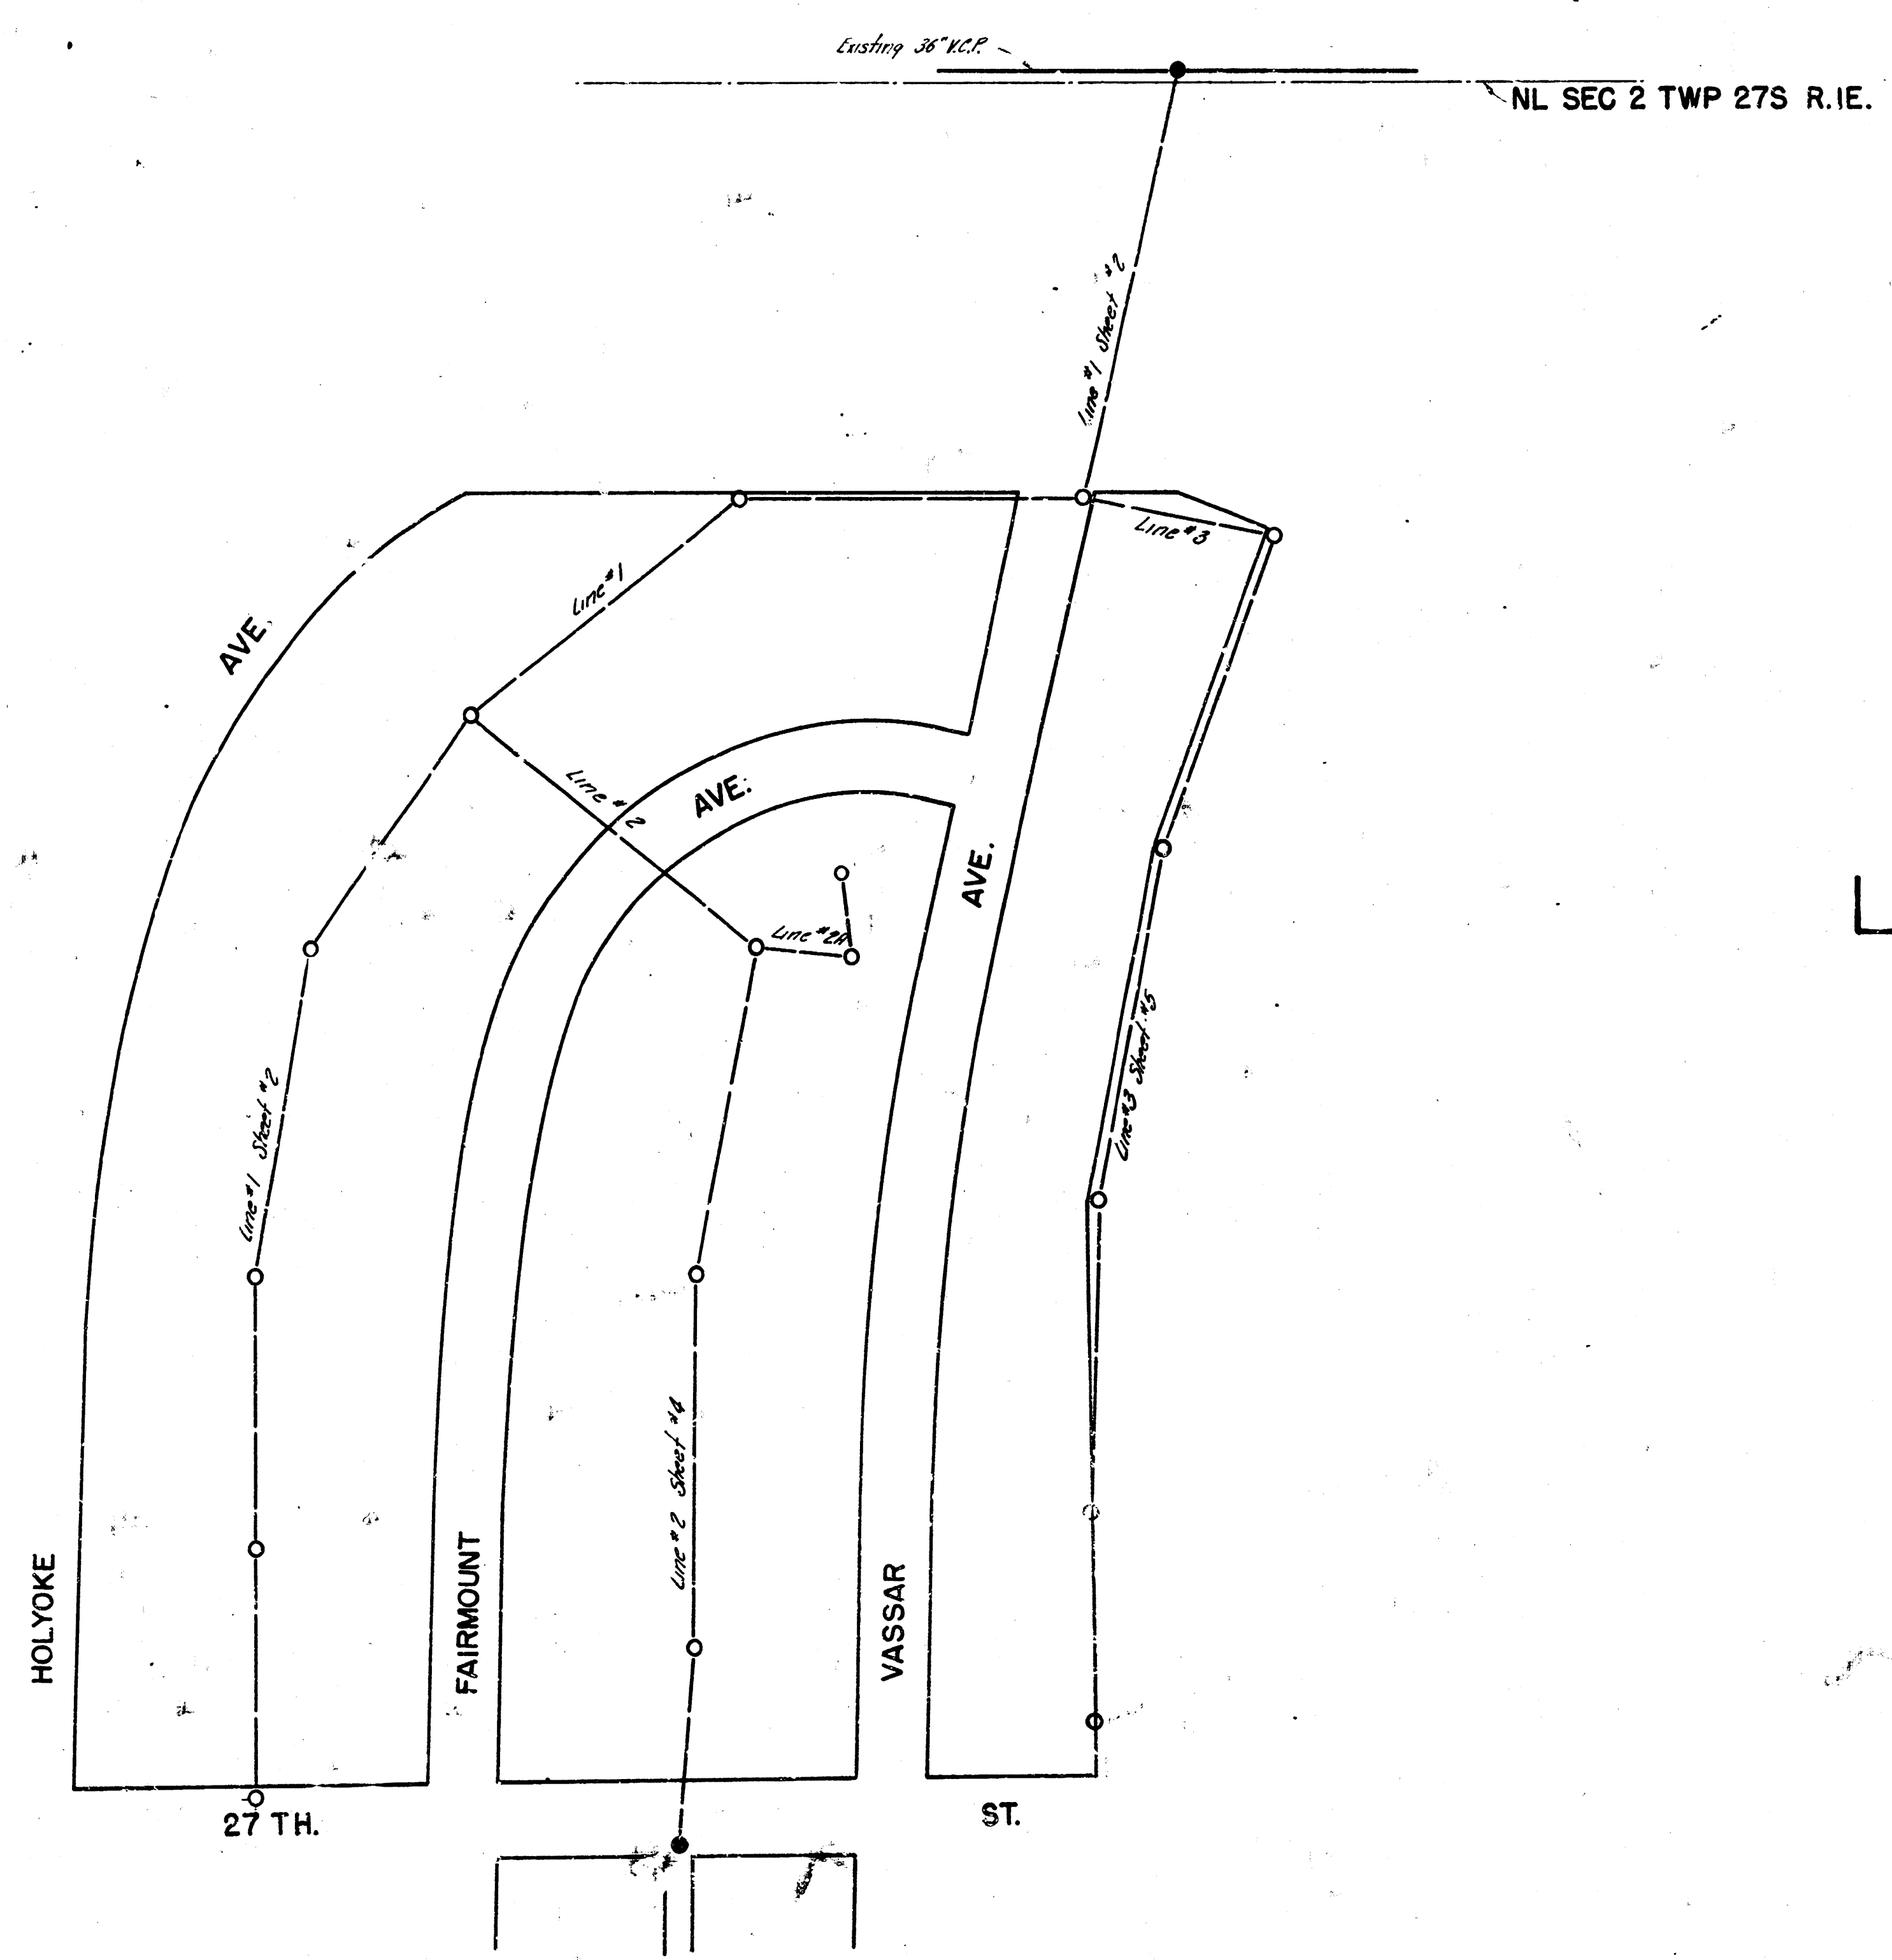

LOCATION MAP
LATERAL 6 SAN. SEWER 23
CITY OF WICHITA
B.E. SMITH CITY ENGINEER
PROJECT NO. C27-46

LATERAL 6 SANITARY SEWER 23
PROJECT NO. C27-46 AUG. 1958

Handwritten signature
B.E. Smith
City Engineer

