


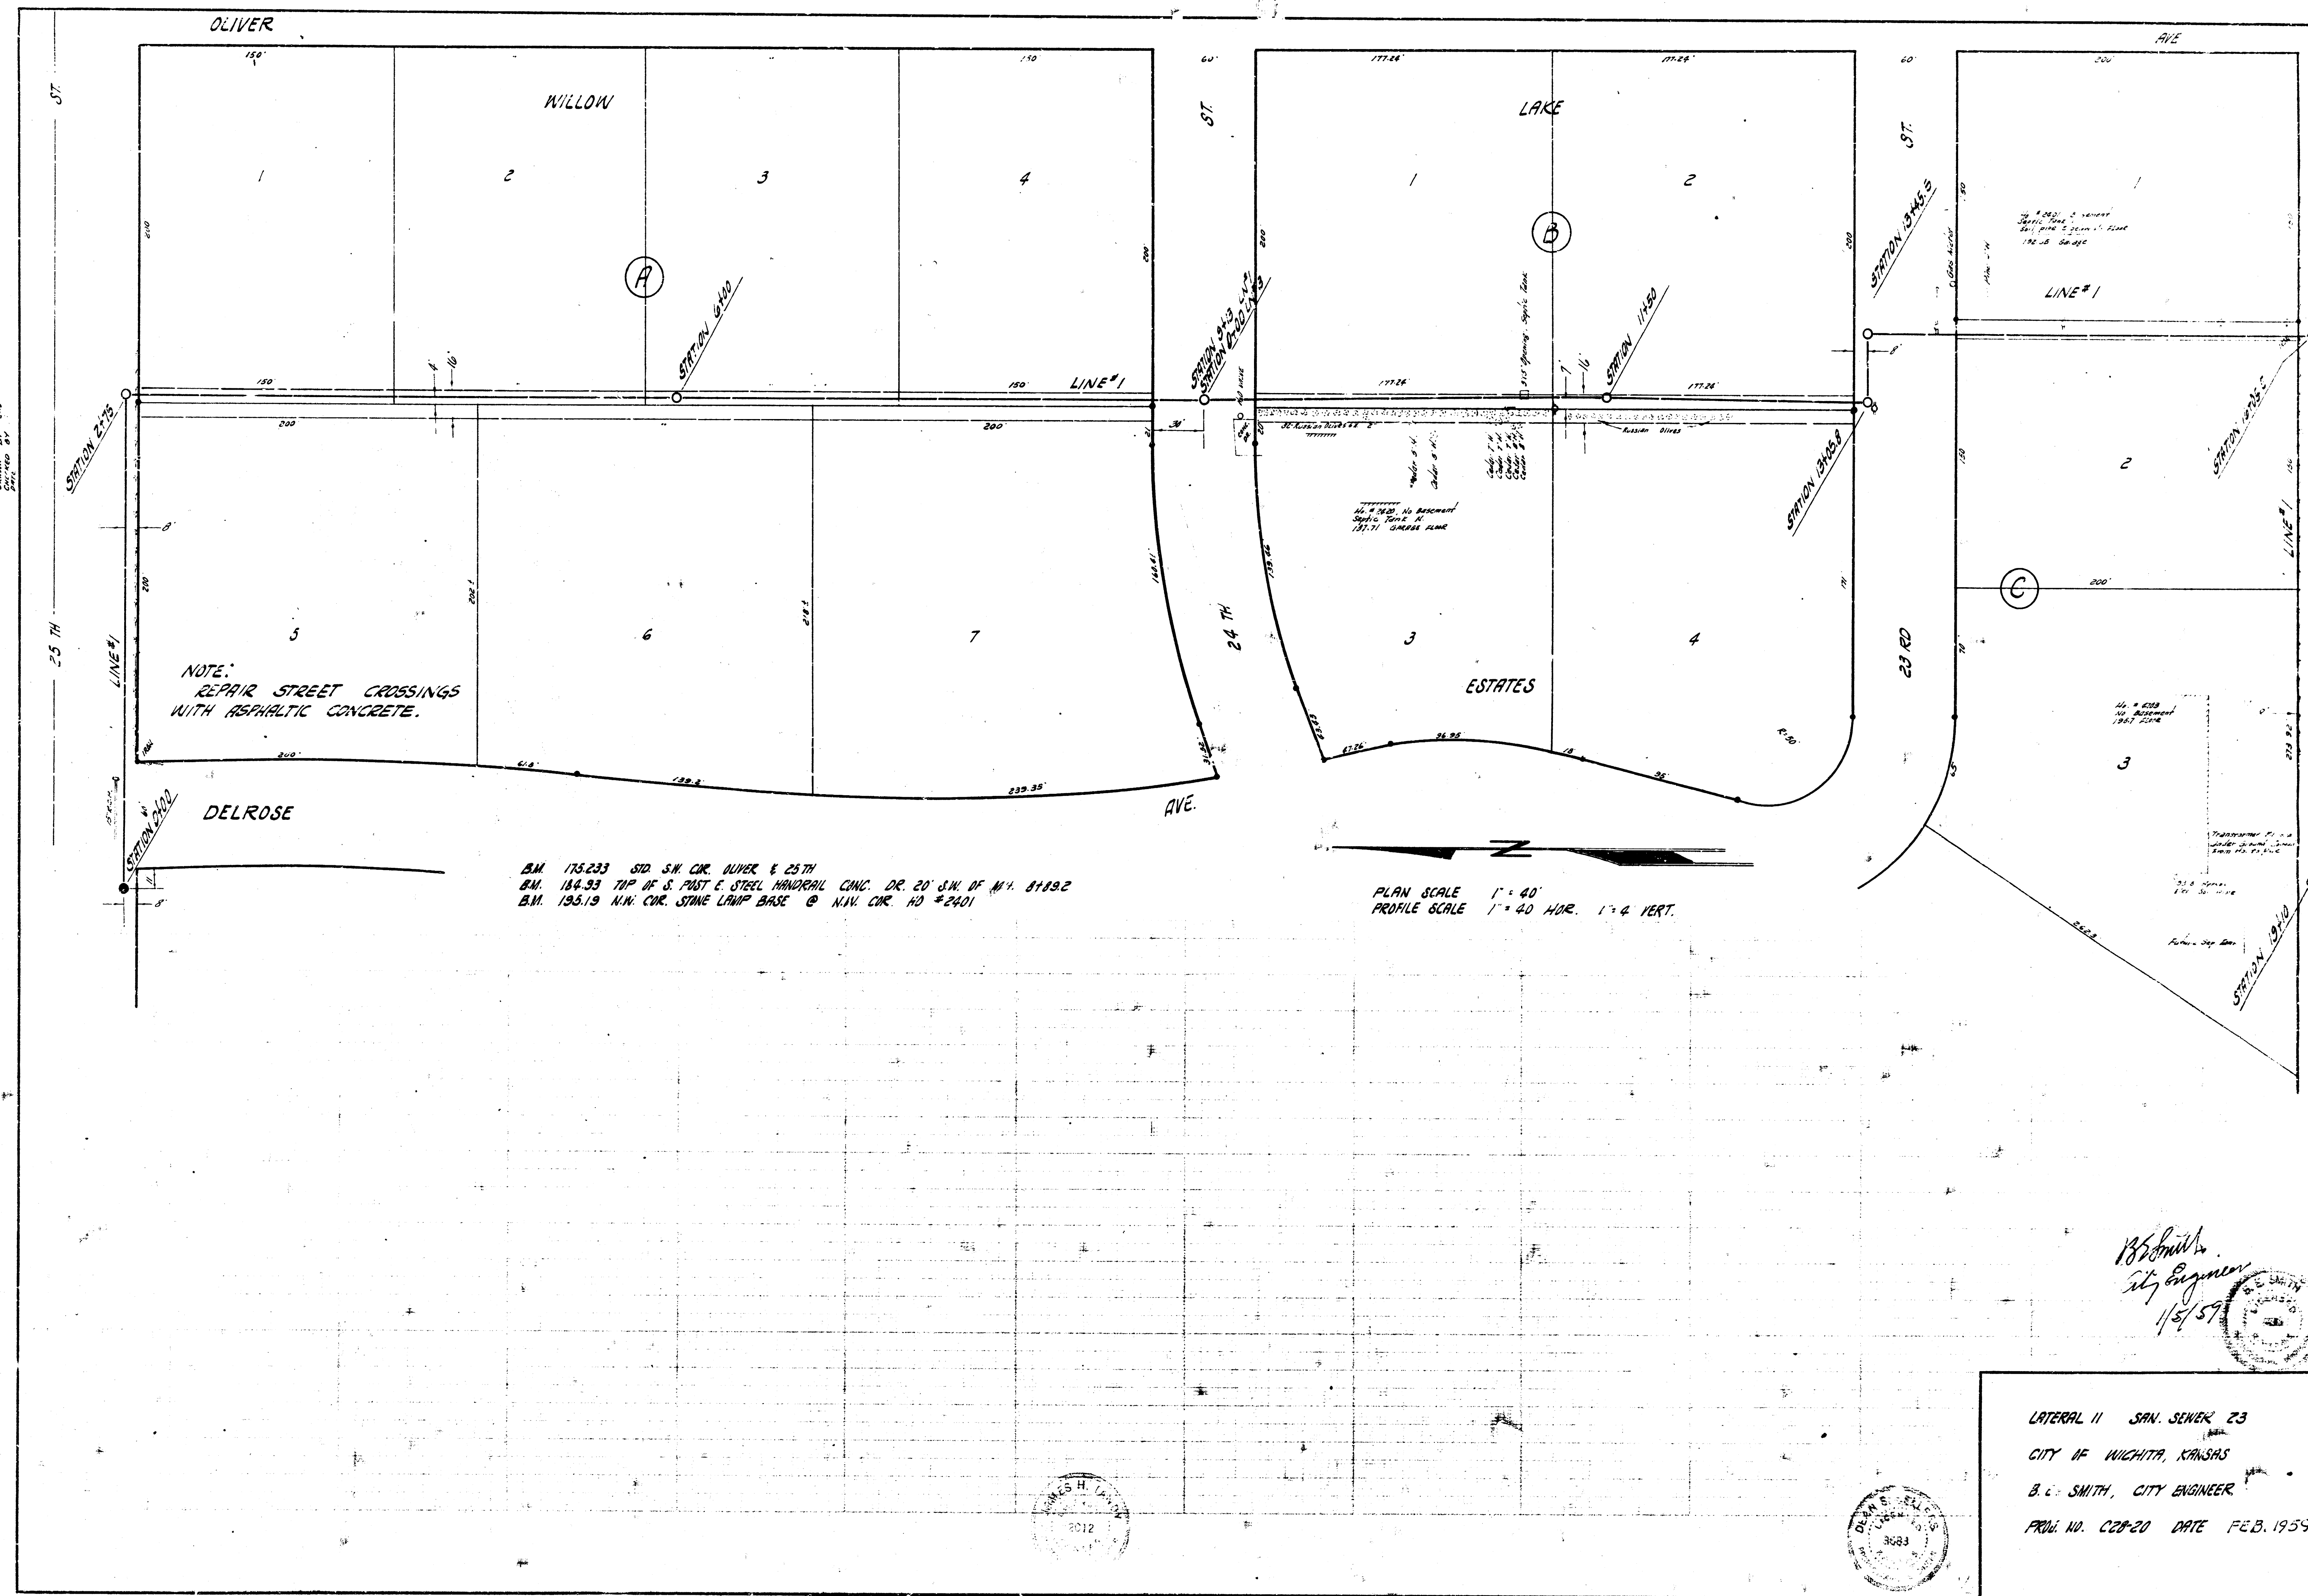

Survey by Charles H. Williams
Checked by
Date

NOTE:
REPAIR STREET CROSSINGS
WITH ASPHALTIC CONCRETE.

B.M. 175.233 STD. S.W. COR. JUNE 8 25TH
B.M. 184.93 TIP OF S. POST E. STEEL HANDRAIL CONC. DR. 20' S.W. OF N.Y. 81832
B.M. 195.19 N.W. COR. STONE LAMP BASE @ N.W. COR. RD #2401

PLAN SCALE 1" = 40'
PROFILE SCALE 1" = 40' HOR. 1" = 4' VERT.

B.S. Smith
City Engineer
1/27/59

LATERAL 11 SAN. SEWER 23
CITY OF WICHITA, KANSAS
B. S. SMITH, CITY ENGINEER
PROJ. NO. C20-20 DATE FEB. 1959

