
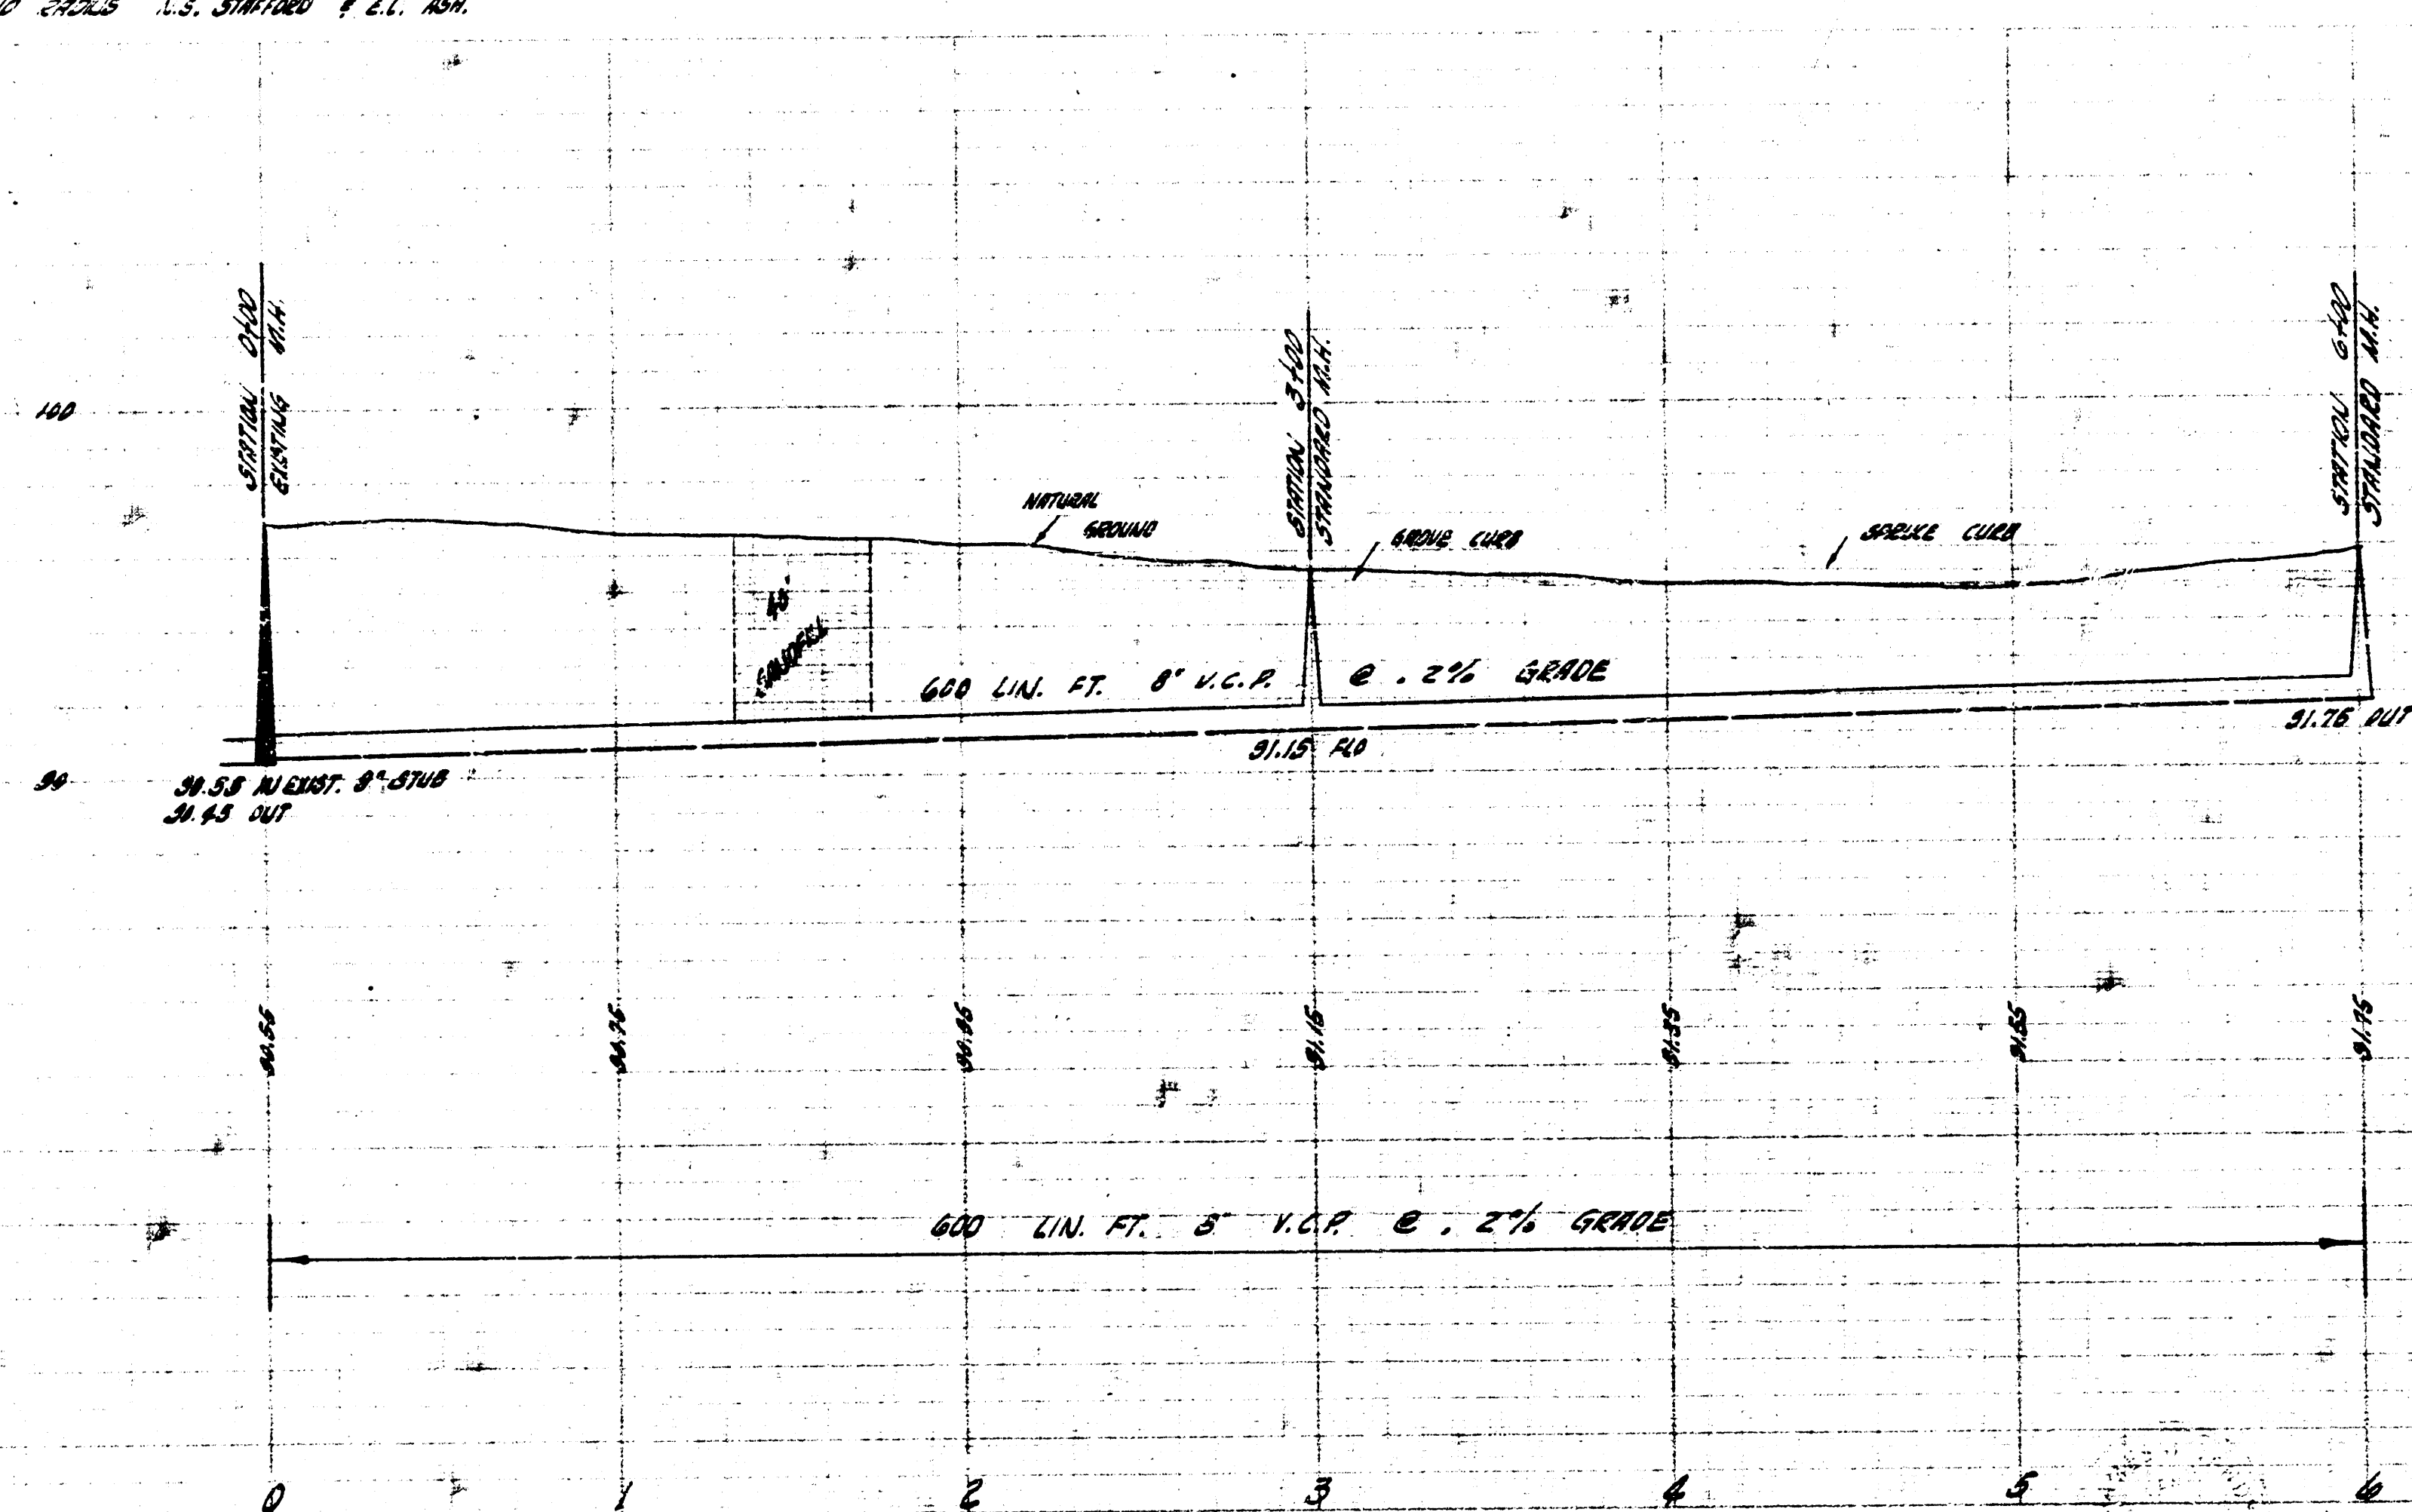


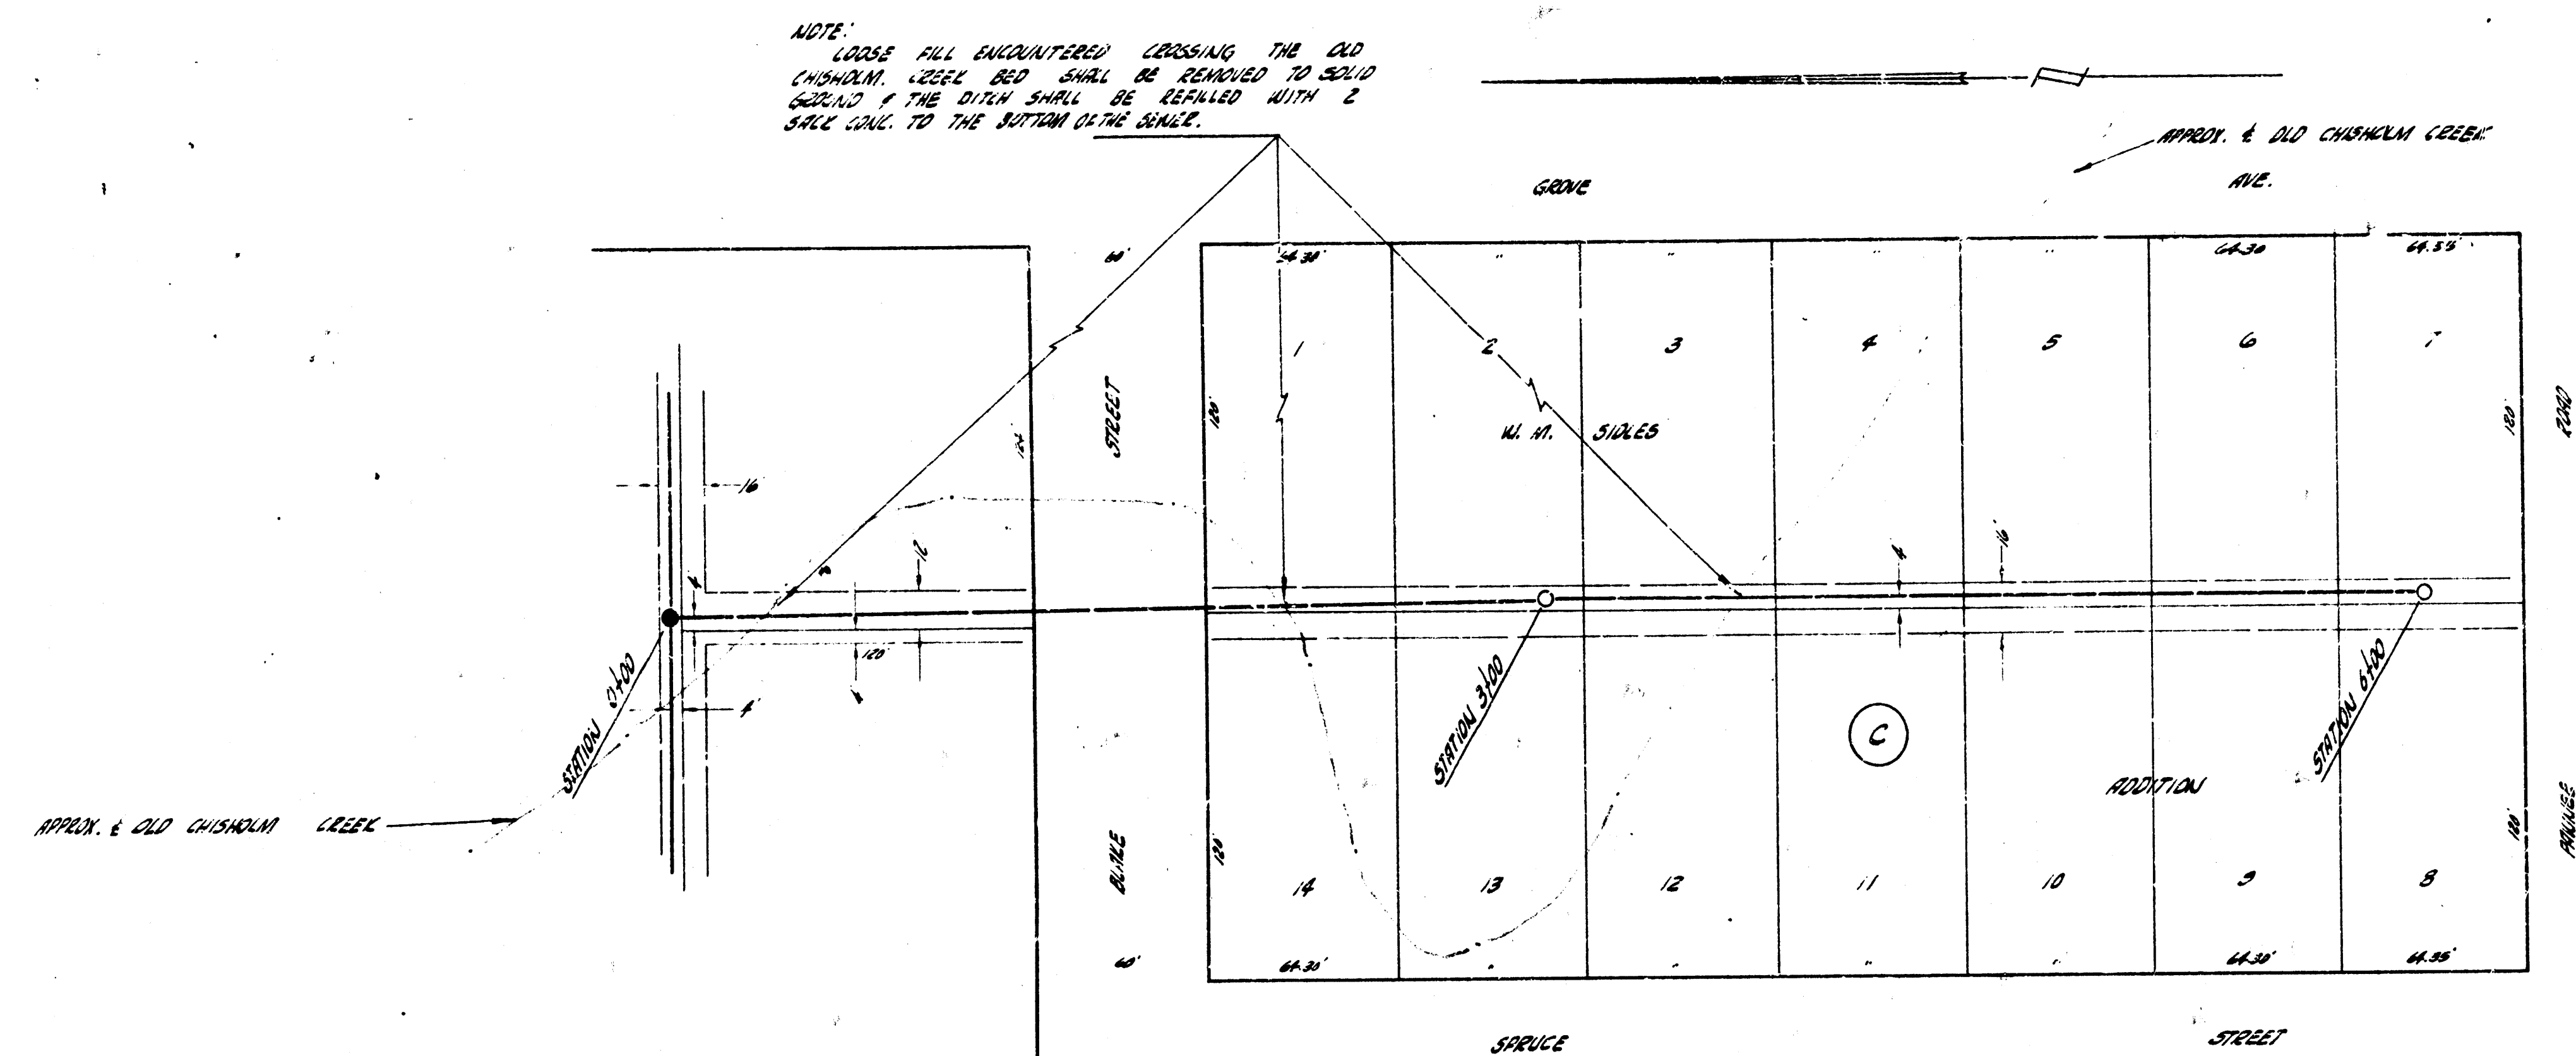

LATERAL 14 SANITARY SEWER 23
CITY OF WICHITA, KANSAS
B.E. SMITH CITY ENGINEER
PROJ. NO. C28-B5 DATE- OCT. 1958

CITY OF WICHITA, KANSAS

B.E. SMITH CITY ENGINEER

PROJ. NO. C28-85 DATE. Oct. 1958